




Studio 10
6-8 Cole Street
London SE1 4YH


contact@dmba.co.uk
dmba.co.uk
+44 20 3129 0700

Key Plan

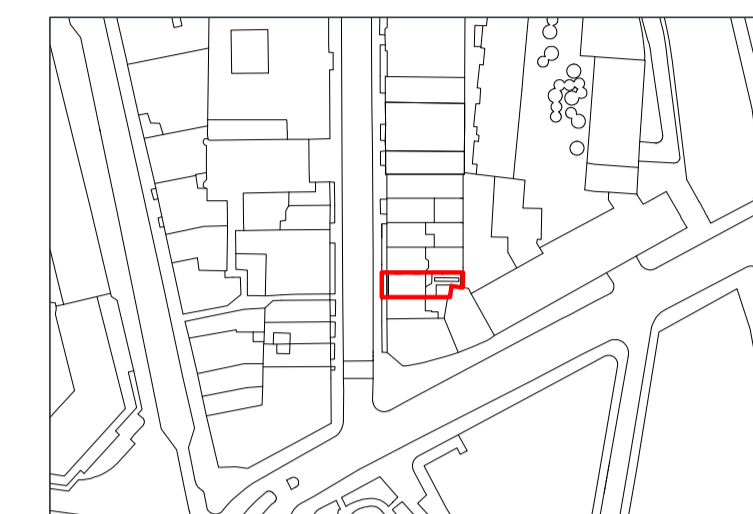


Notes

1.

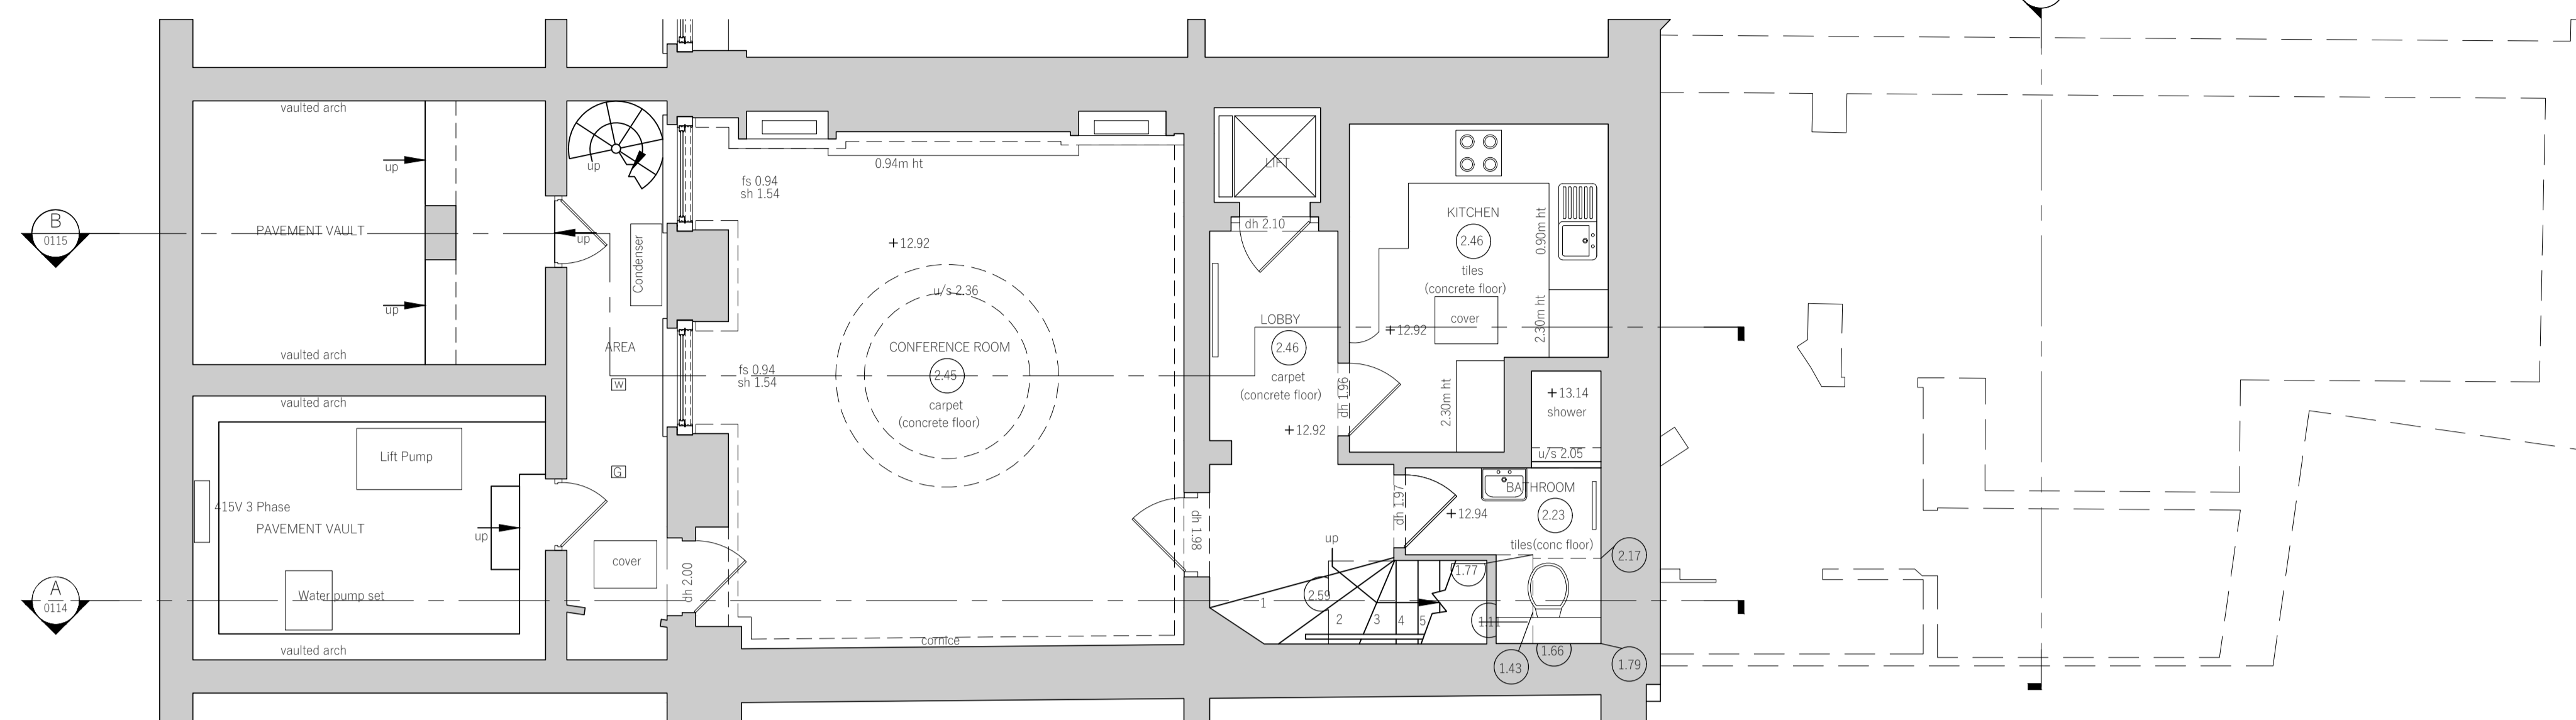

1 Existing Lower Ground Floor
Scale 1:50

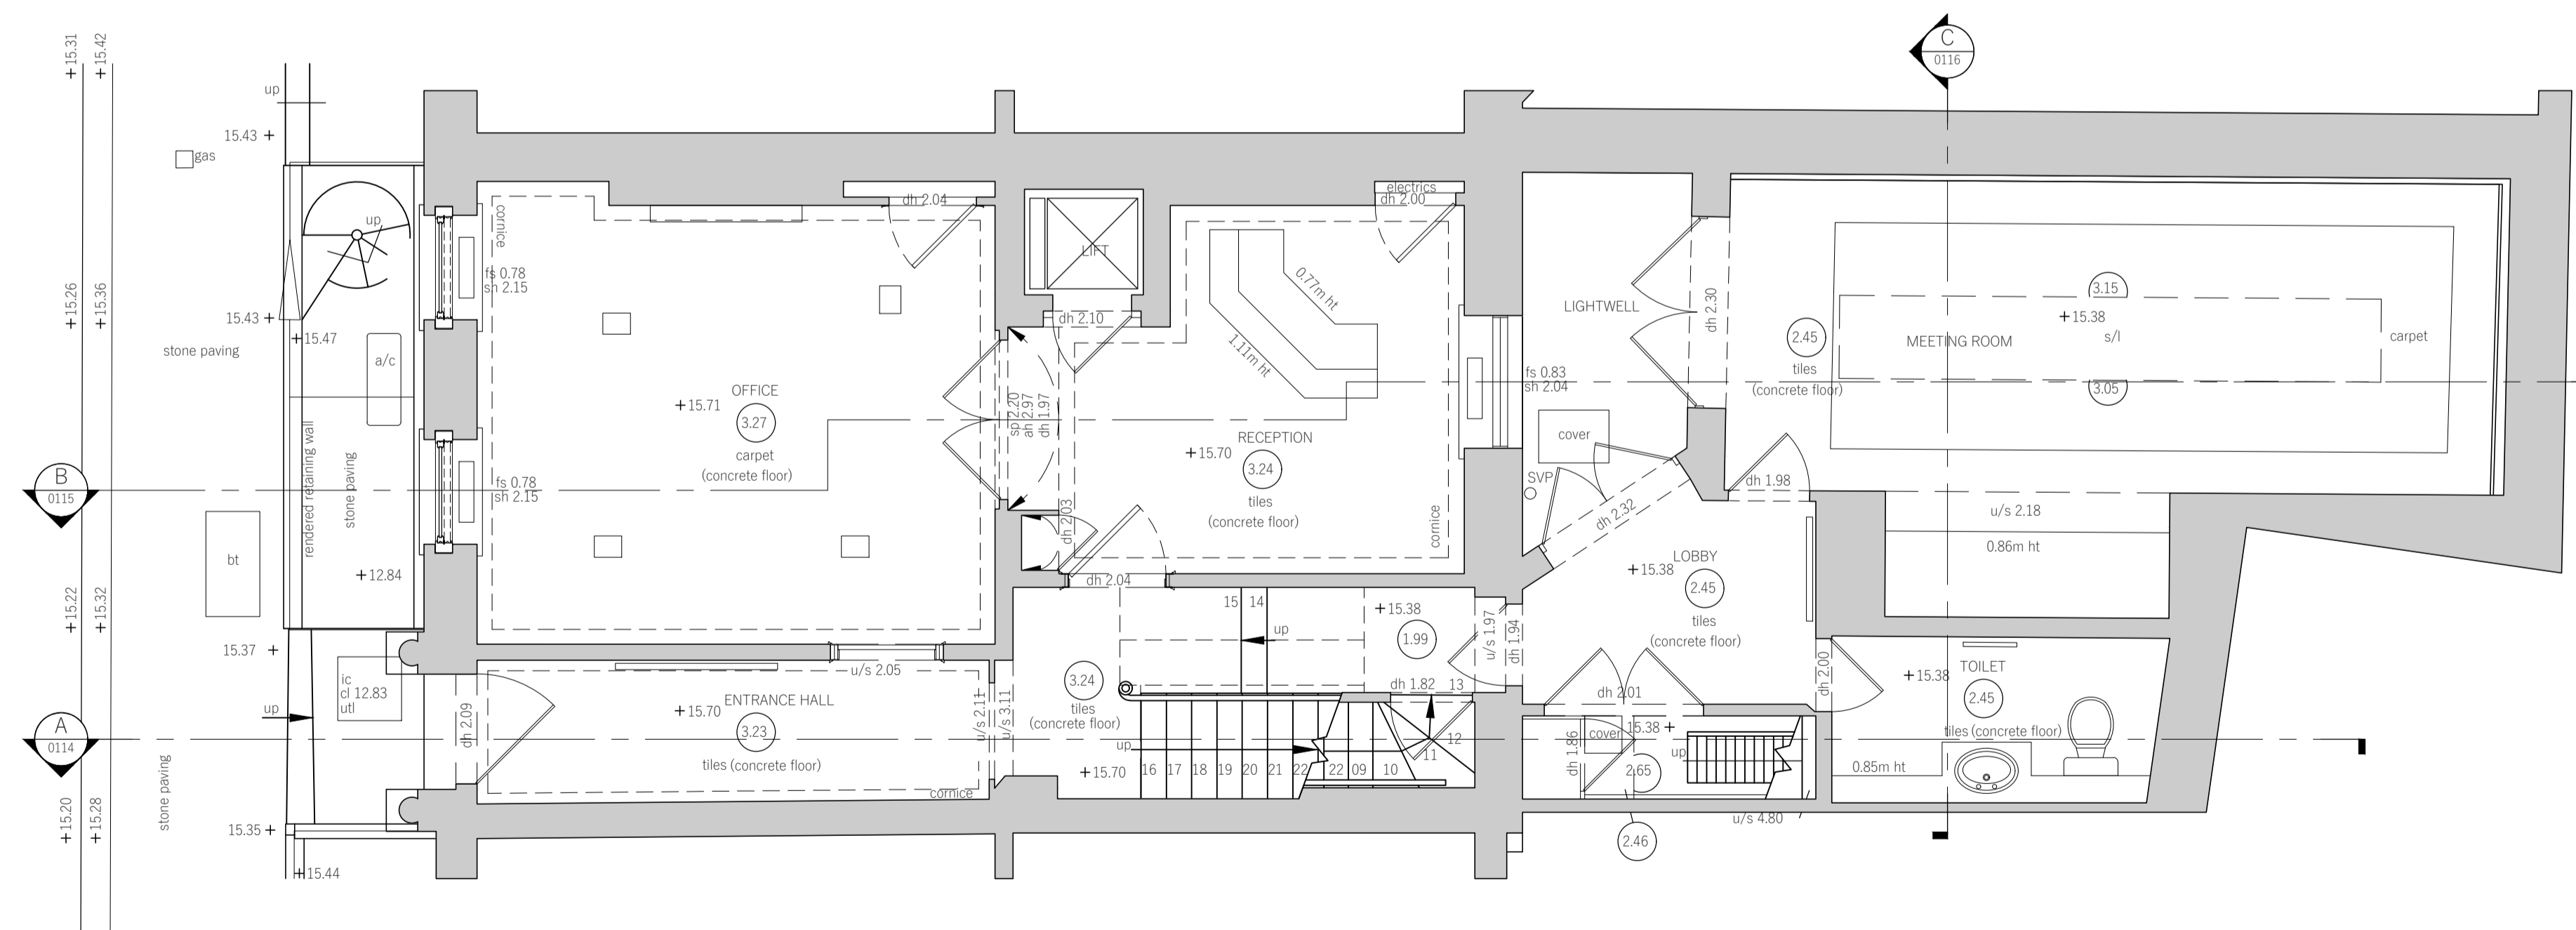

2 Existing Ground Floor
Scale 1:50

PL02	17.10.22	ISSUED FOR PLANNING	MH	MH
PL02	16.03.22	COVERINGS ADDED. ISSUED FOR PLANNING	MH	MH
PL01	17.12.21	ISSUED FOR PLANNING	MH	MH
PD1	06.12.21	Draft Issue For Comments	MH	MH

Rev	Date	Description	By	Chkd
-----	------	-------------	----	------

- Do not scale from this drawing except for the purposes of Planning. All dimensions are in mm unless otherwise stated.
- All levels and dimensions to be checked on site by contractor prior to commencing works. Report all discrepancies to DMBA.
- All works shall follow relevant current statutory regulations. Workmanship and material shall follow relevant British standards and specification and codes of practice.
- If this drawing is part of planning application, it should only be used for its purpose unless permission is sought from DMBA.
- DMBA is not responsible for the accuracy of any information incorporated into this drawing from other professionals; any clarifications or further information required regarding this information from other professionals should be acquired from the relevant consultant or representative.
- DMBA are to be informed, if there are any discrepancies between this drawing and other DMBA drawings or other consultants drawings.
- This drawing is to be read in conjunction with all other DMBA drawings, specifications and schedules and all relevant consultant and specialist drawings, specifications, and contract documentation.
- All work and site procedures are to comply with CDM requirements and regulations.
- This drawing is subject to copyright.

Title Existing Lower & Ground Floors

Project 33 Ely Place


Drawing Status Planning

Scale 1:50 at A1
1:100 at A3

Proj No. Drawing No. Revision

20023 ELY-DMB-XX-XX-DR-A-0110 PL02



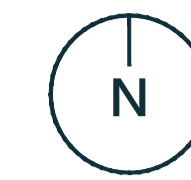

Studio 10
6-8 Cole Street
London SE1 4YH


contact@dmba.co.uk
dmba.co.uk
+44 20 3129 0700

Key Plan




Notes

1.

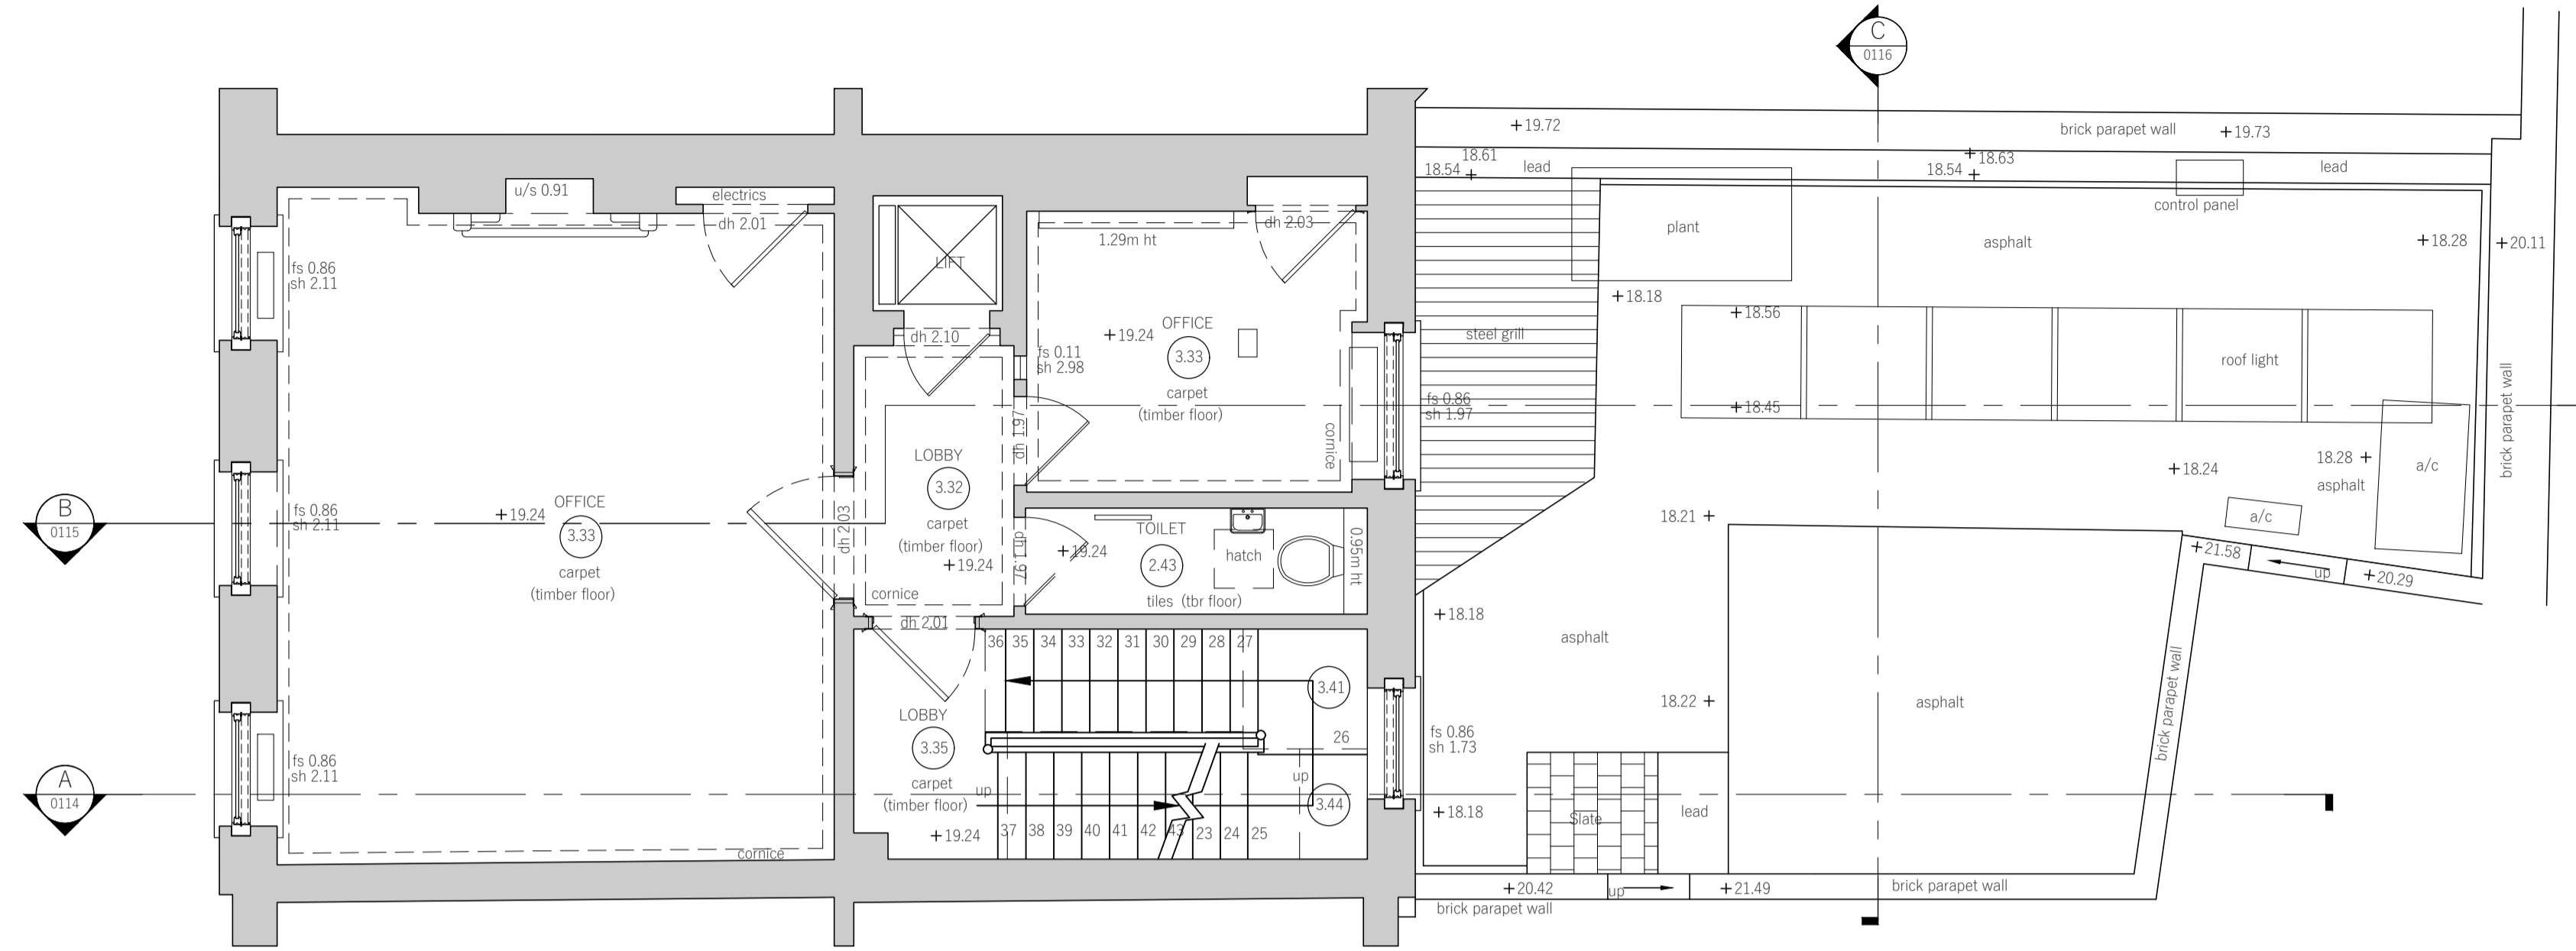

1 Existing First Floor
Scale 1:50

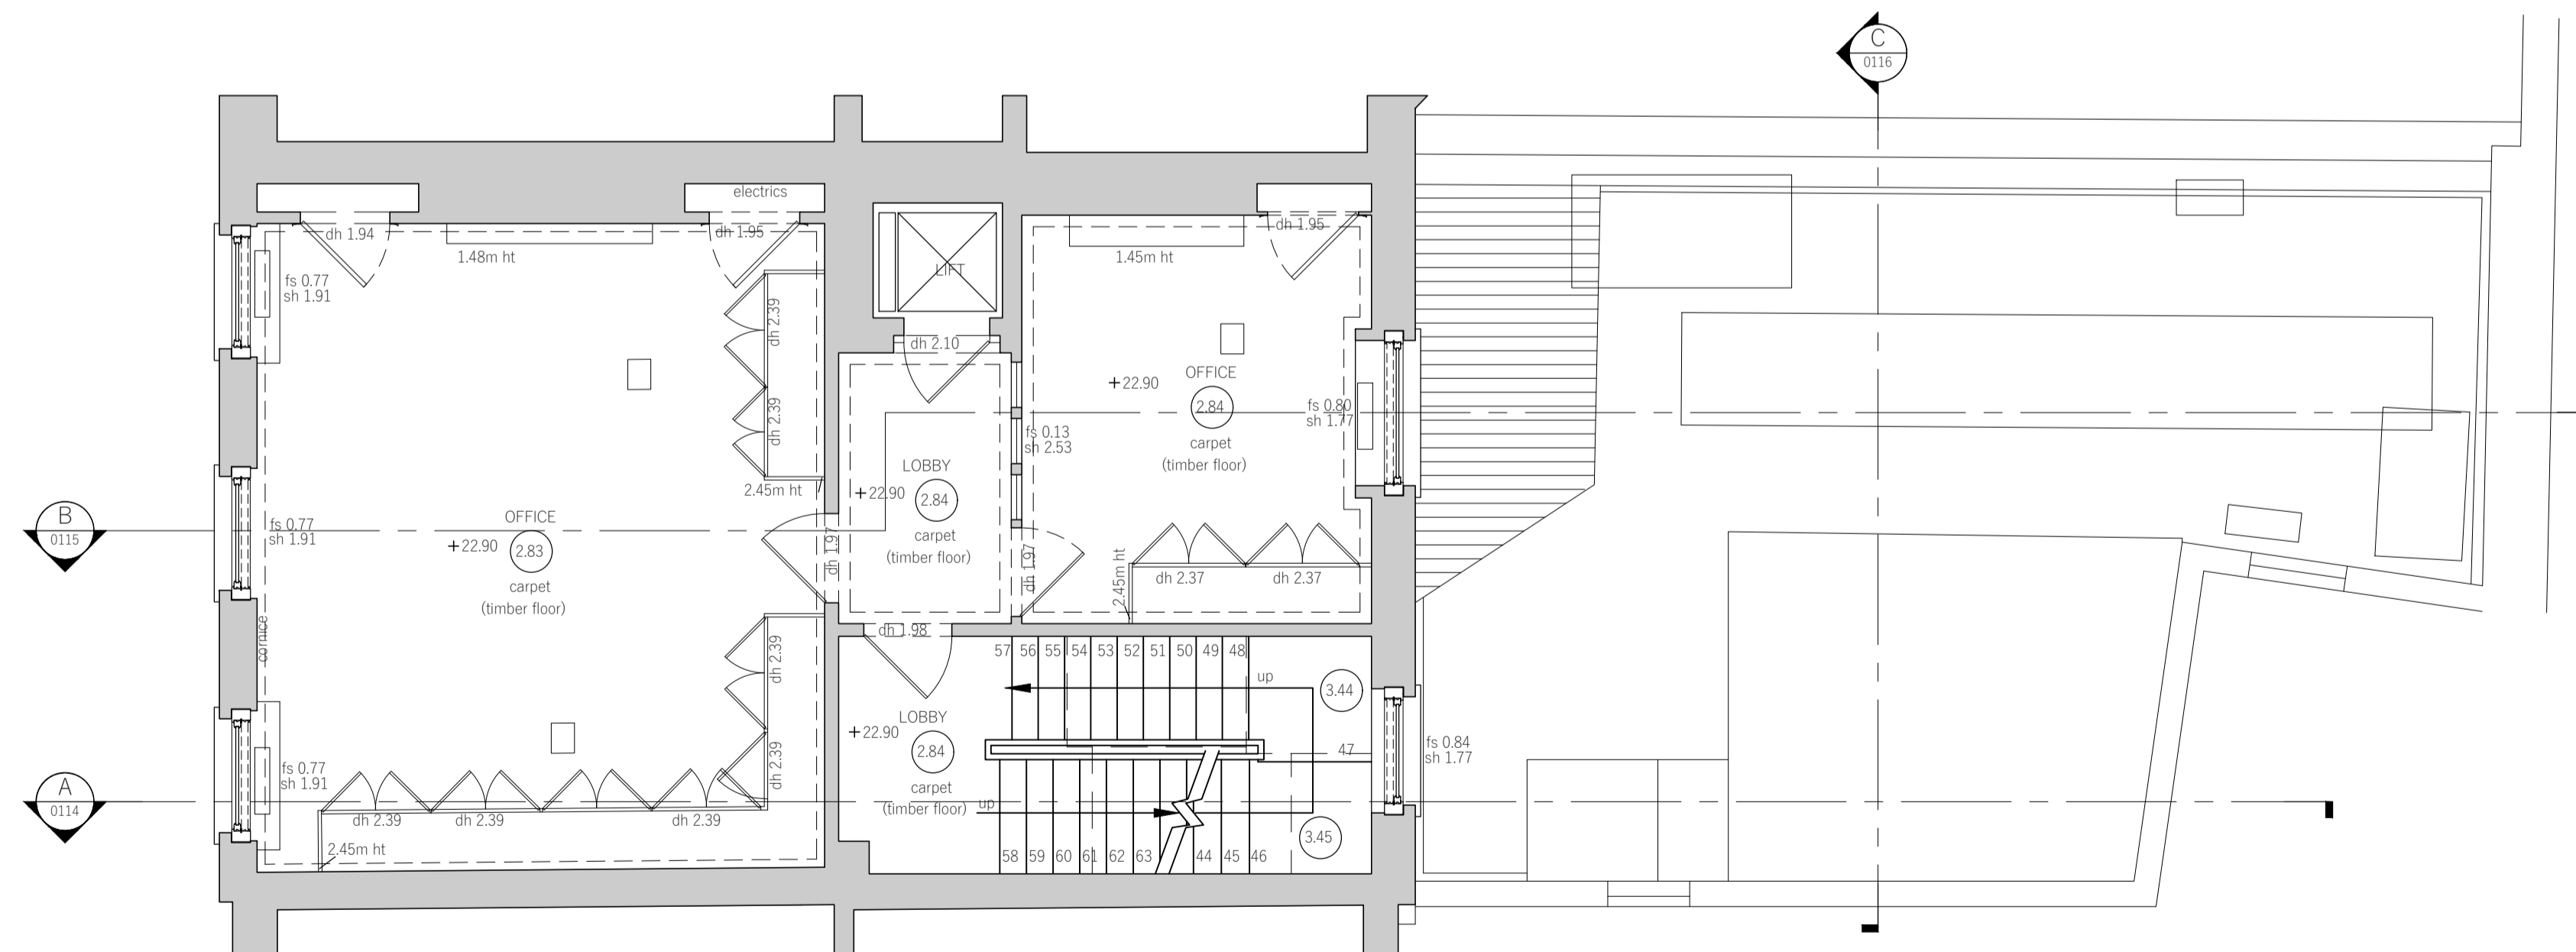

2 Existing Second Floor
Scale 1:50

Rev	Date	Description	By	Chkd
PL02	17.10.22	ISSUED FOR PLANNING	MH	MH
PL02	16.03.22	COVERINGS ADDED. ISSUED FOR PLANNING	MH	MH
PL01	17.12.21	ISSUED FOR PLANNING	MH	MH
P01	06.12.21	Draft Issue For Comments	MH	MH

- Do not scale from this drawing except for the purposes of Planning. All dimensions are in mm unless otherwise stated.
- All levels and dimensions to be checked on site by contractor prior to commencing works. Report all discrepancies to DMBA.
- All works shall follow relevant current statutory regulations. Workmanship and material shall follow relevant British standards and specification and codes of practice.
- If this drawing is part of planning application, it should only be used for its purpose unless permission is sought from DMBA.
- DMBA is not responsible for the accuracy of any information incorporated into this drawing from other professionals; any clarifications or further information required regarding this information from other professionals should be acquired from the relevant consultant or representative.
- DMBA are to be informed, if there are any discrepancies between this drawing and other DMBA drawings or other consultants drawings.
- This drawing is to be read in conjunction with all other DMBA drawings, specifications and schedules and all relevant consultant and specialist drawings, specifications, and contract documentation.
- All work and site procedures are to comply with CDM requirements and regulations.
- This drawing is subject to copyright.

Title Existing First & Second Floors


Project 33 Ely Place


Drawing Status Planning

Scale 1:50 at A1
1:100 at A3

Proj No. Drawing No. Revision

20023 ELY-DMB-XX-XX-DR-A-0111 PL02

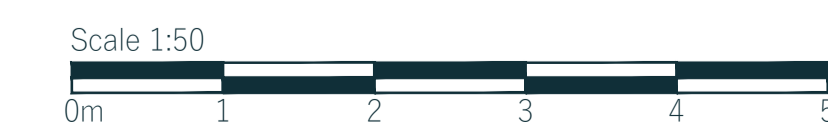


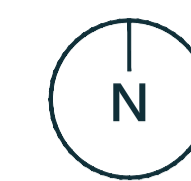

Studio 10
6-8 Cole Street
London SE1 4YH


contact@dmba.co.uk
dmba.co.uk
+44 20 3129 0700

Key Plan

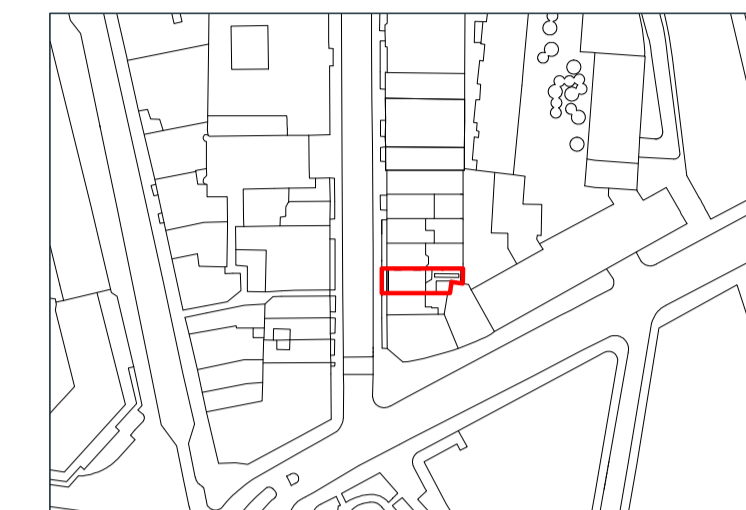


Notes

1.

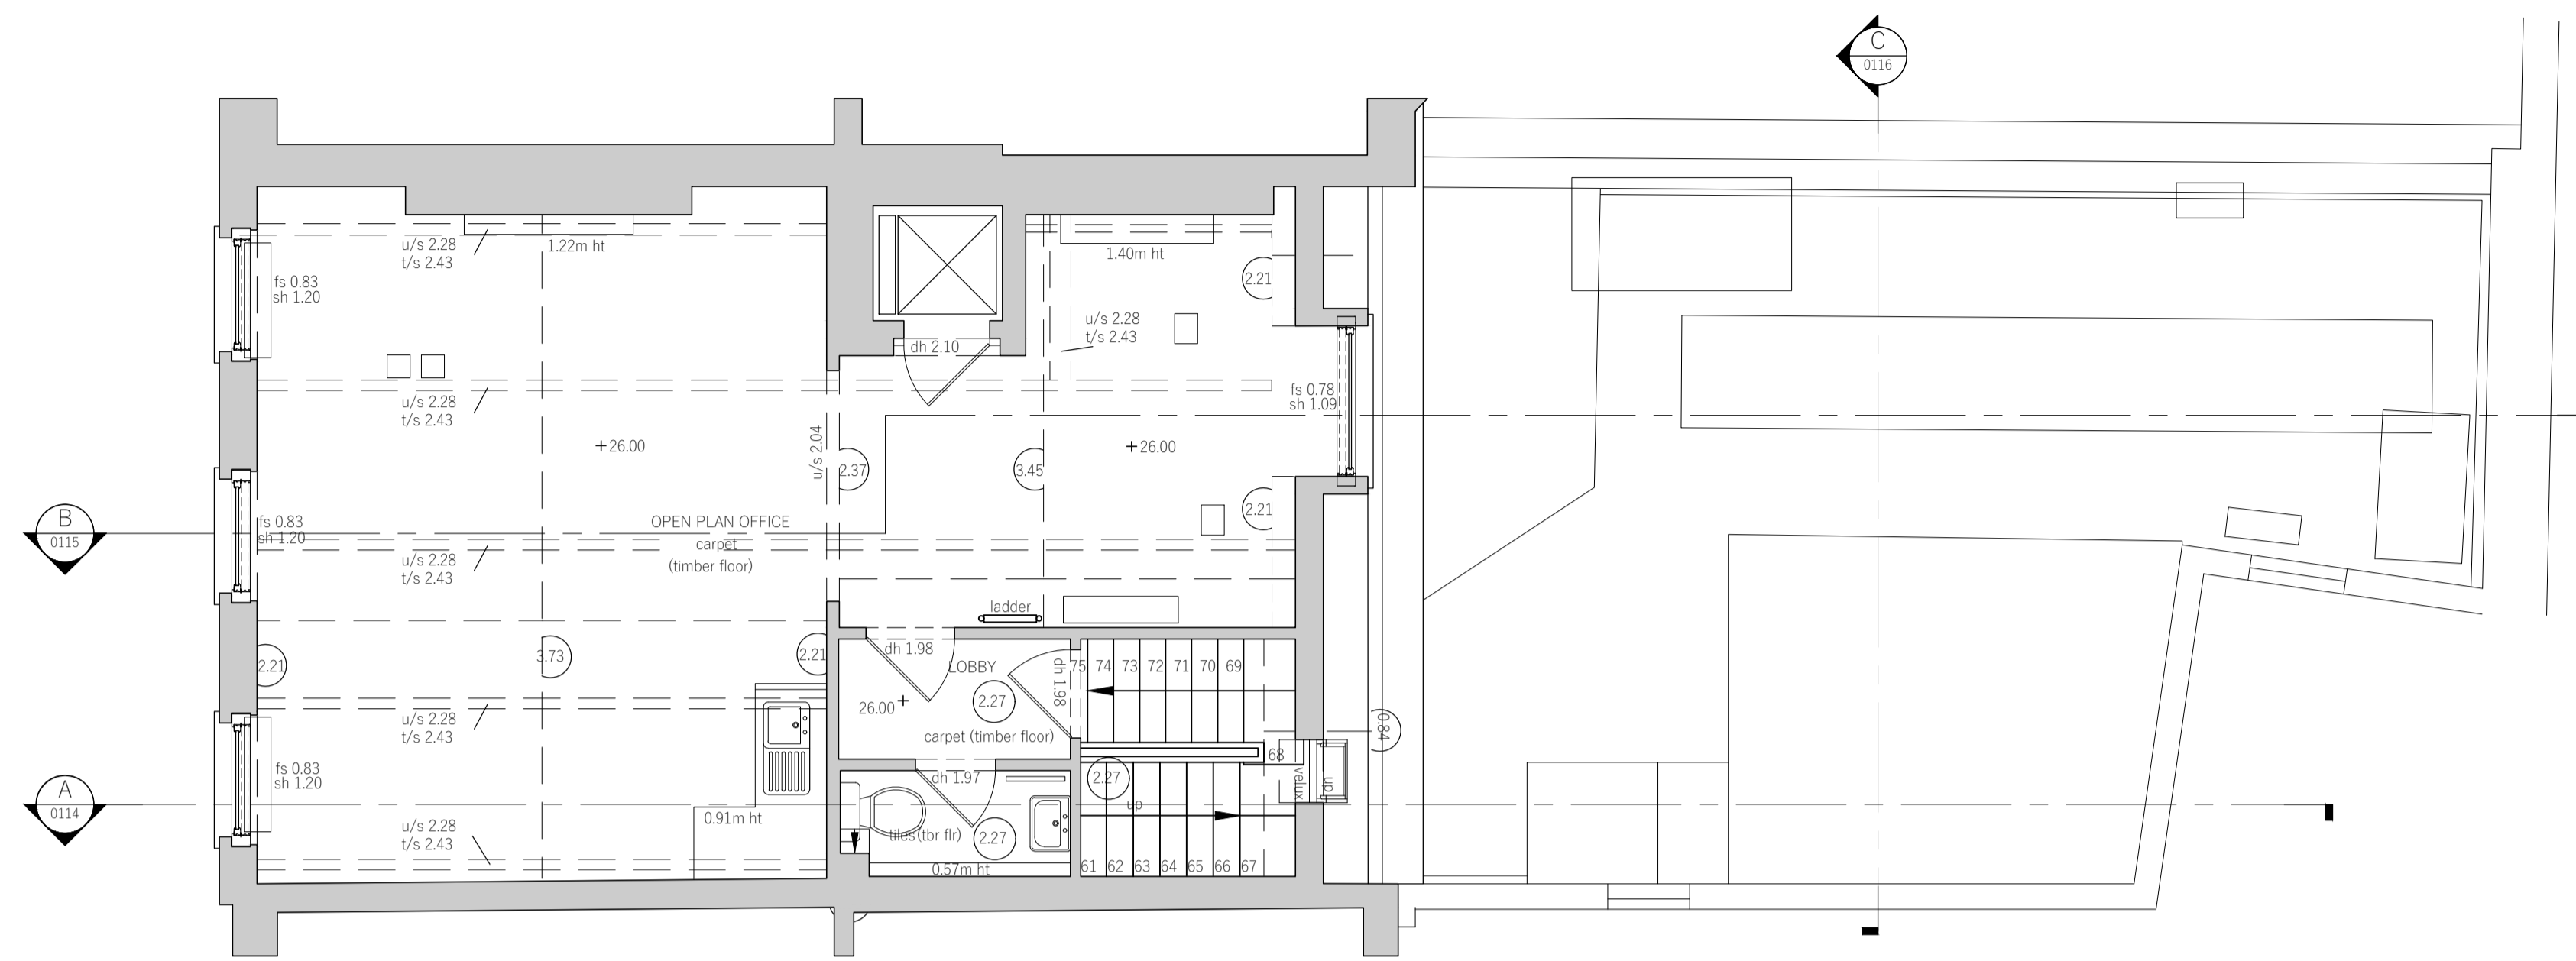

1 Existing Third Floor
Scale 1:50

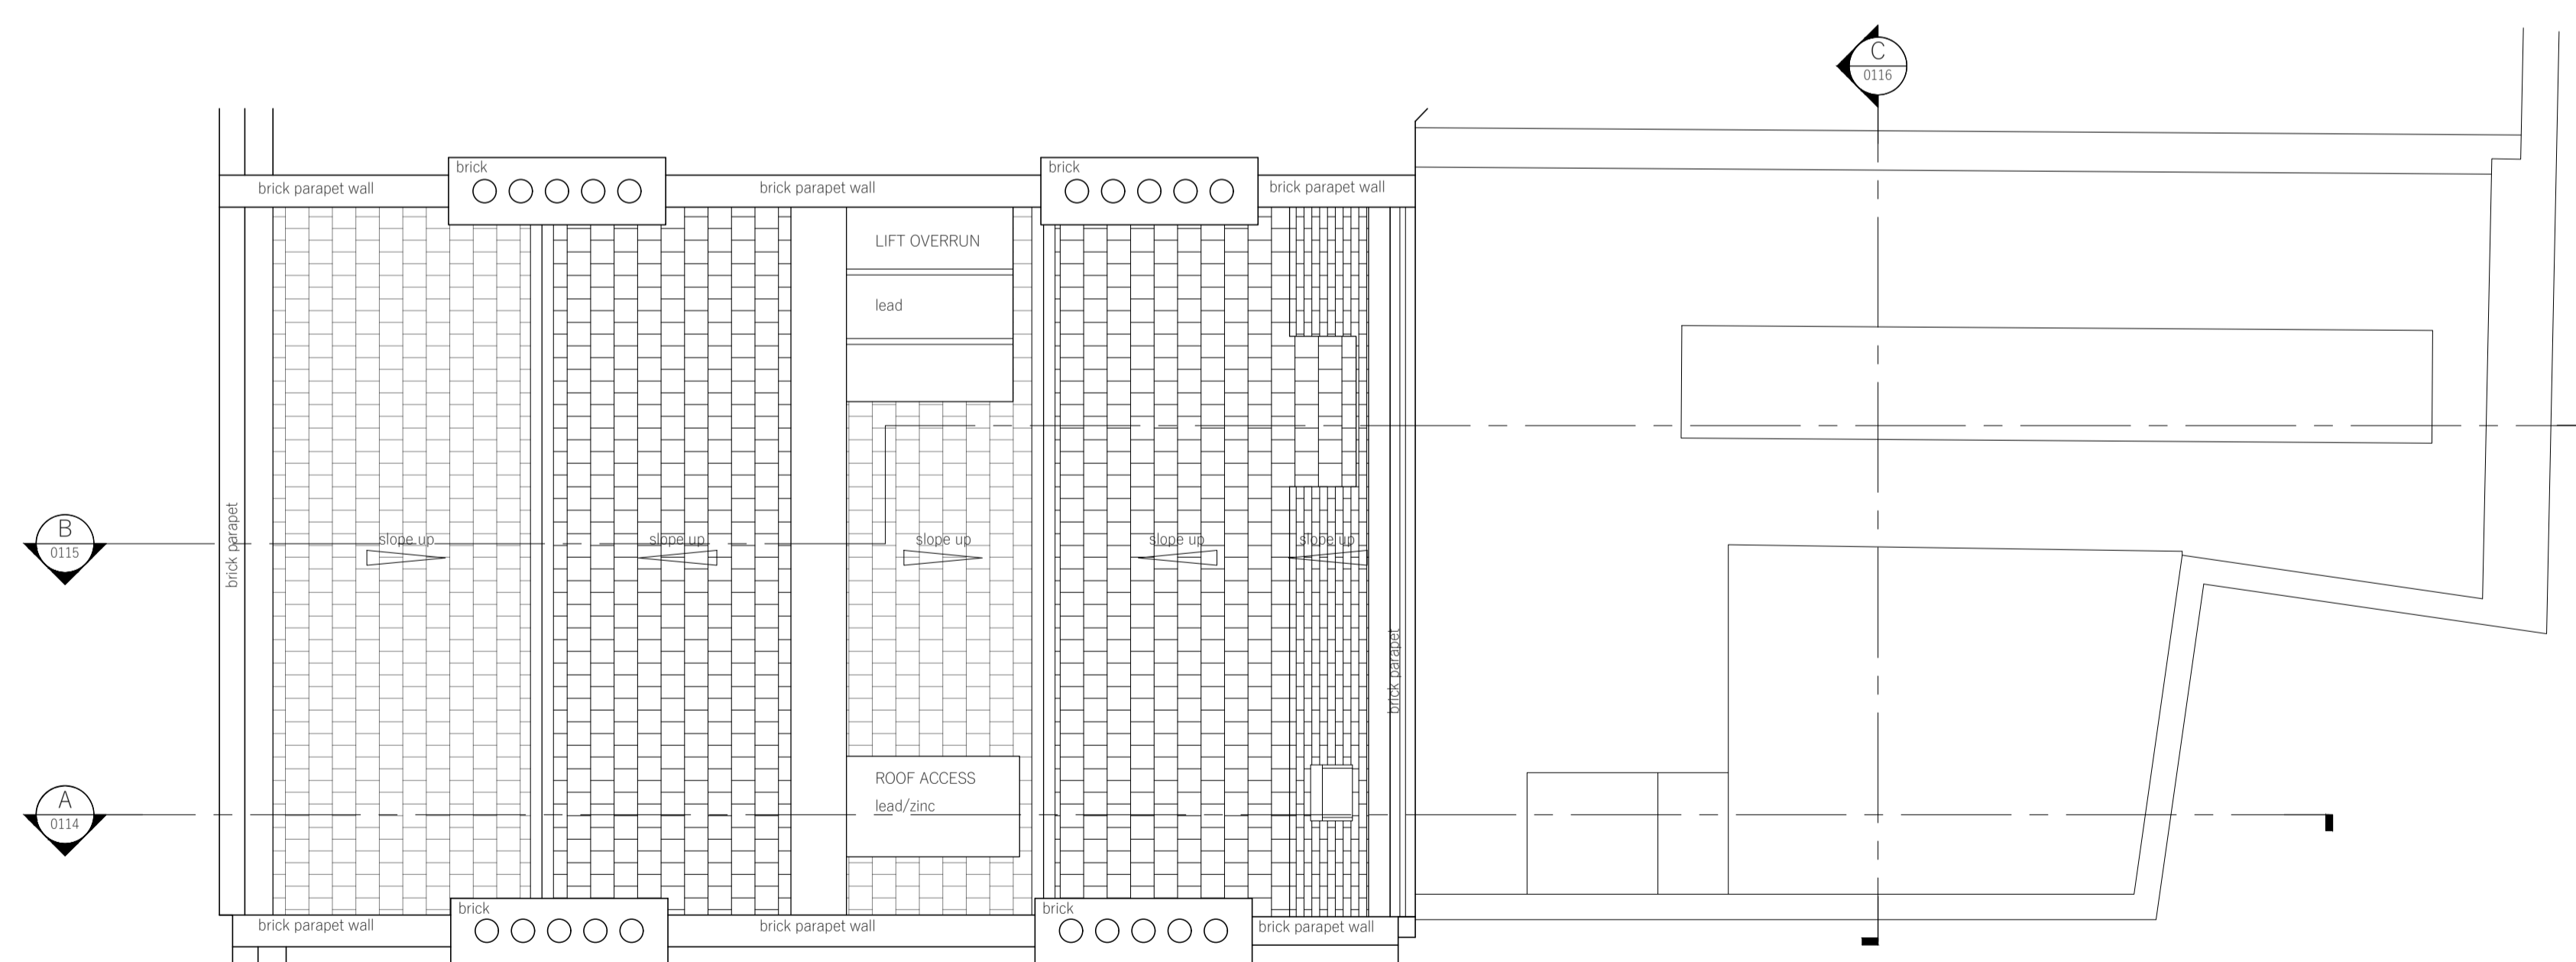

2 Existing Roof Level
Scale 1:50

Rev	Date	Description	By	Chkd
PL02	17.10.22	ISSUED FOR PLANNING	MH	MH
PL02	16.03.22	COVINGS ADDED. ISSUED FOR PLANNING	MH	MH
PL01	17.12.21	ISSUED FOR PLANNING	MH	MH
P01	06.12.21	Draft Issue For Comments	MH	MH

1. Do not scale from this drawing except for the purposes of Planning. All dimensions are in mm unless otherwise stated.
2. All levels and dimensions to be checked on site by contractor prior to commencing works. Report all discrepancies to DMBA.
3. All works shall follow relevant current statutory regulations. Workmanship and material shall follow relevant British standards and specification and codes of practice.
4. If this drawing is part of planning application, it should only be used for its purpose unless permission is sought from DMBA.
5. DMBA is not responsible for the accuracy of any information incorporated into this drawing from other professionals; any clarifications or further information required regarding this information from other professionals should be acquired from the relevant consultant or representative.
6. DMBA are to be informed, if there are any discrepancies between this drawing and other DMBA drawings or other consultants drawings.
7. This drawing is to be read in conjunction with all other DMBA drawings, specifications and schedules and all relevant consultant and specialist drawings, specifications, and contract documentation.
8. All work and site procedures are to comply with CDM requirements and regulations.
9. This drawing is subject to copyright.

Title Existing Third Floor & Roof


Project 33 Ely Place

Drawing Status Planning


Scale 1:50 at A1
1:100 at A3

Proj No. Drawing No. Revision

20023 ELY-DMB-XX-XX-DR-A-0112 PL02

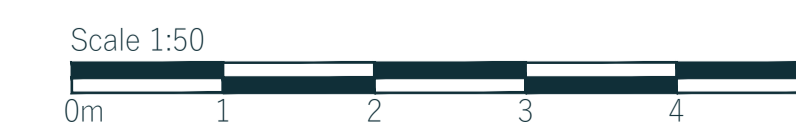

Key Plan

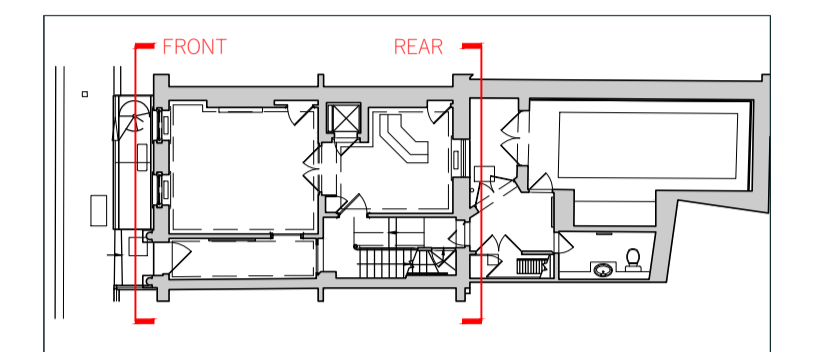

Notes

- 1.

Rev	Date	Description	By	Chkd
PL01	17.12.21	ISSUED FOR PLANNING	MH	MH
P01	06.12.21	Draft Issue For Comments	MH	MH

1. Do not scale from this drawing except for the purposes of Planning. All dimensions are in mm unless otherwise stated.
2. All levels and dimensions to be checked on site by contractor prior to commencing works. Report all discrepancies to DMBA.
3. All works shall follow relevant current statutory regulations. Workmanship and material shall follow relevant British standards and specification and codes of practice.
4. If this drawing is part of planning application, it should only be used for its purpose unless permission is sought from DMBA.
5. DMBA is not responsible for the accuracy of any information incorporated into this drawing from other professionals; any clarifications or further information required regarding this information from other professionals should be acquired from the relevant consultant or representative.
6. DMBA are to be informed, if there are any discrepancies between this drawing and other DMBA drawings or other consultants drawings.
7. This drawing is to be read in conjunction with all other DMBA drawings, specifications and schedules and all relevant consultant and specialist drawings, specifications, and contract documentation.
8. All work and site procedures are to comply with CDM requirements and regulations.
9. This drawing is subject to copyright.

Title Existing Front & Rear Elevations


Project 33 Ely Place

Drawing Status Planning


Scale 1:50 at A1
1:100 at A3

Proj No. Drawing No. Revision


20023 ELY-DMB-XX-XX-DR-A-0113 PL01

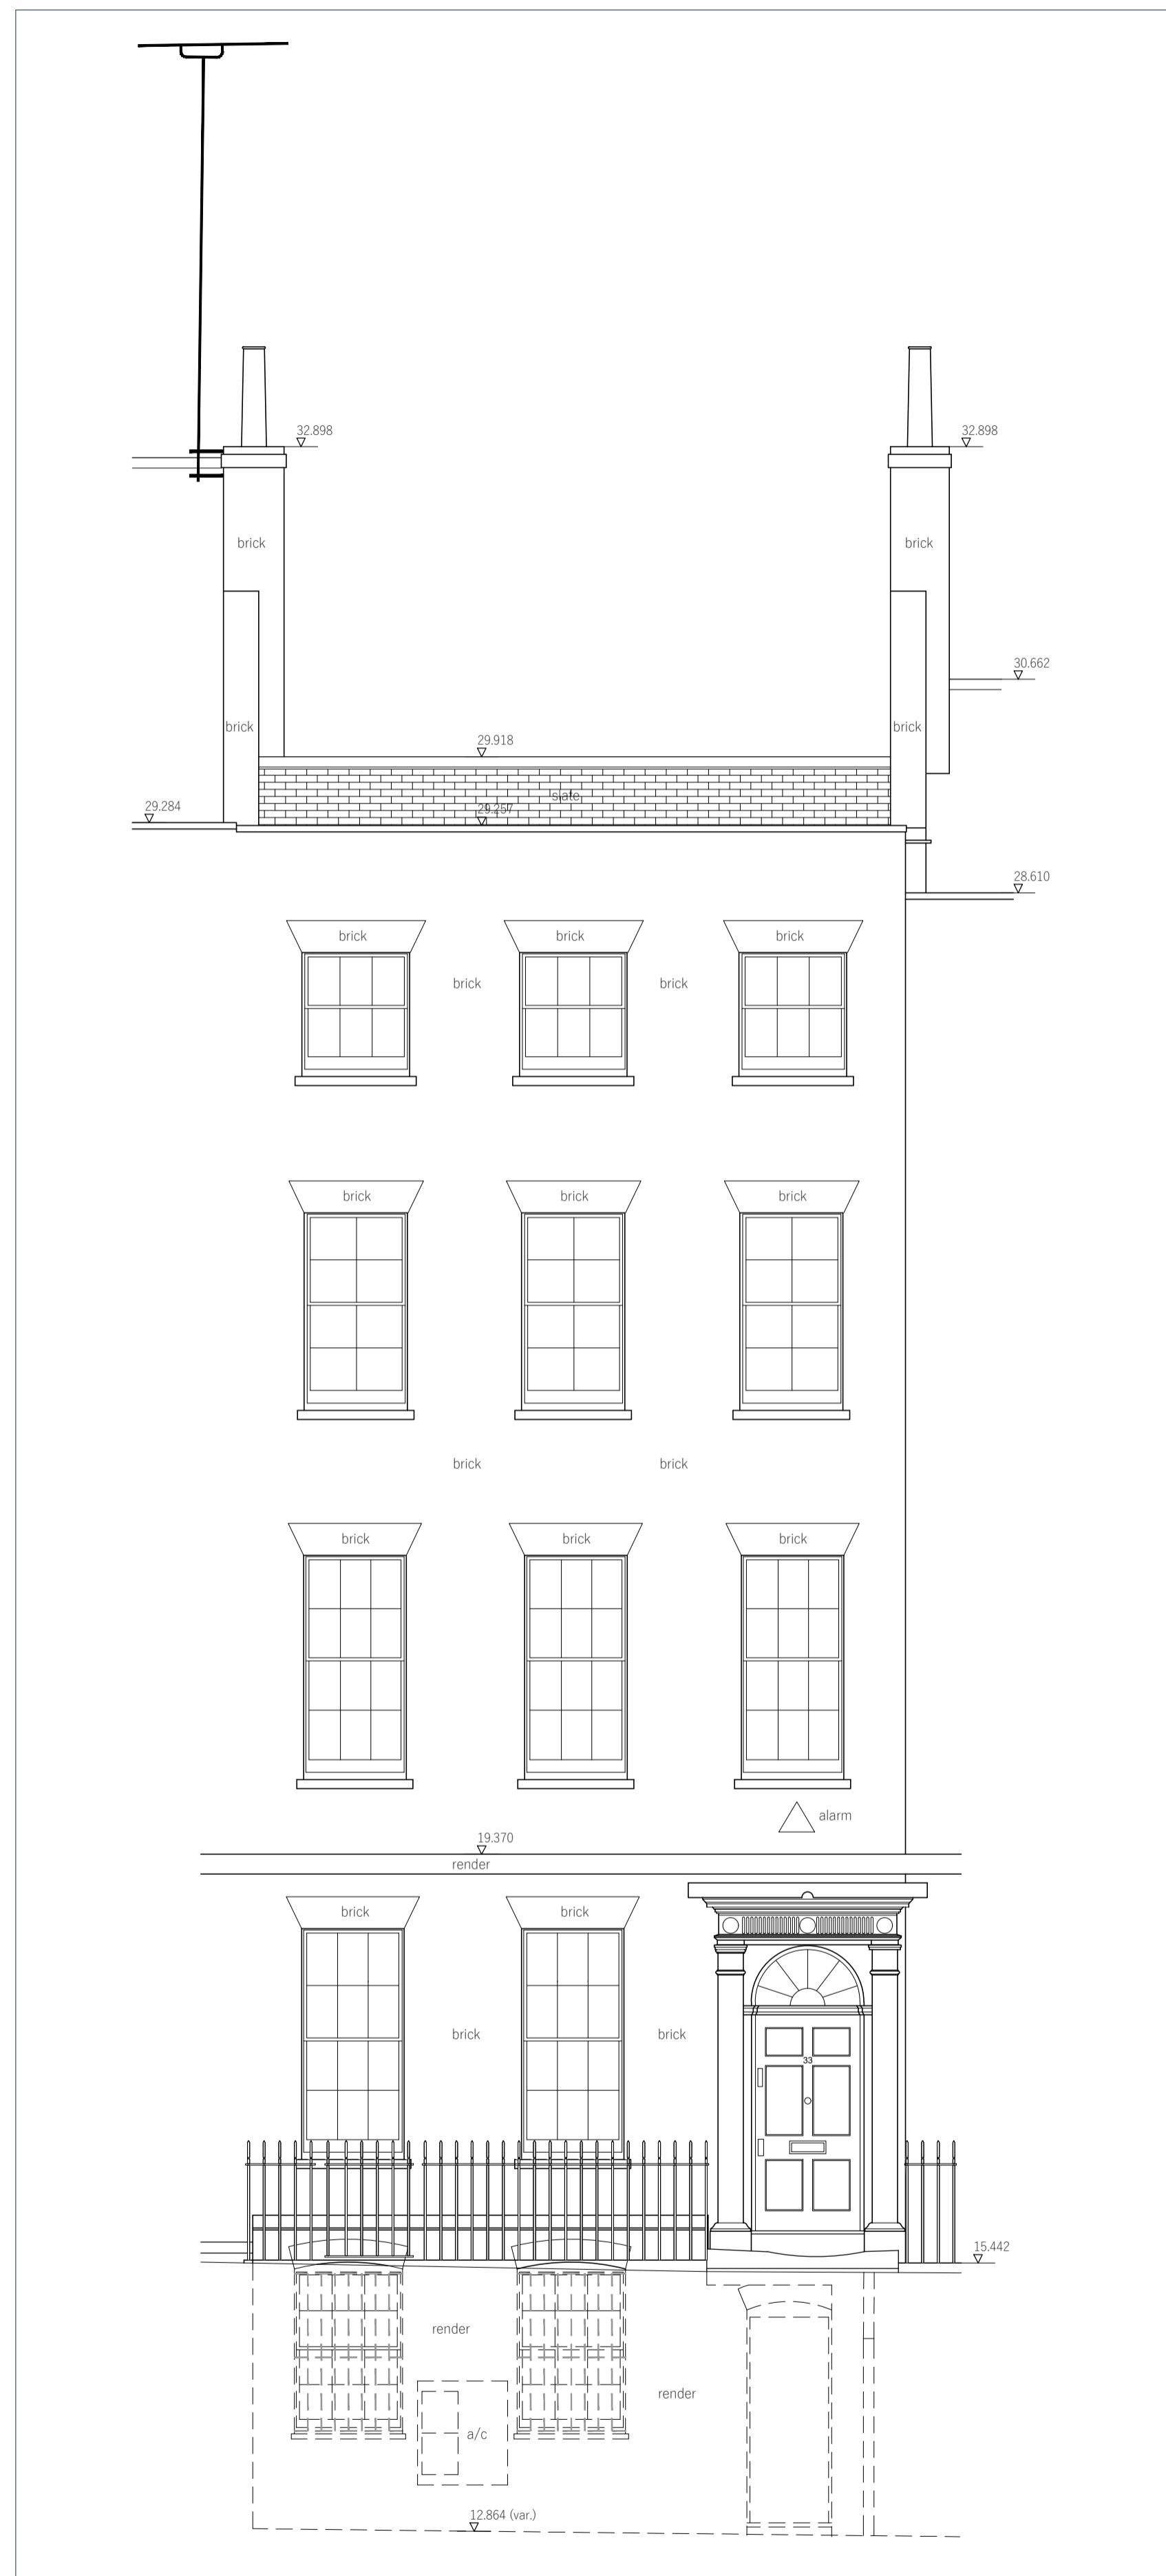


1 Existing Front Elevation
Scale 1:50

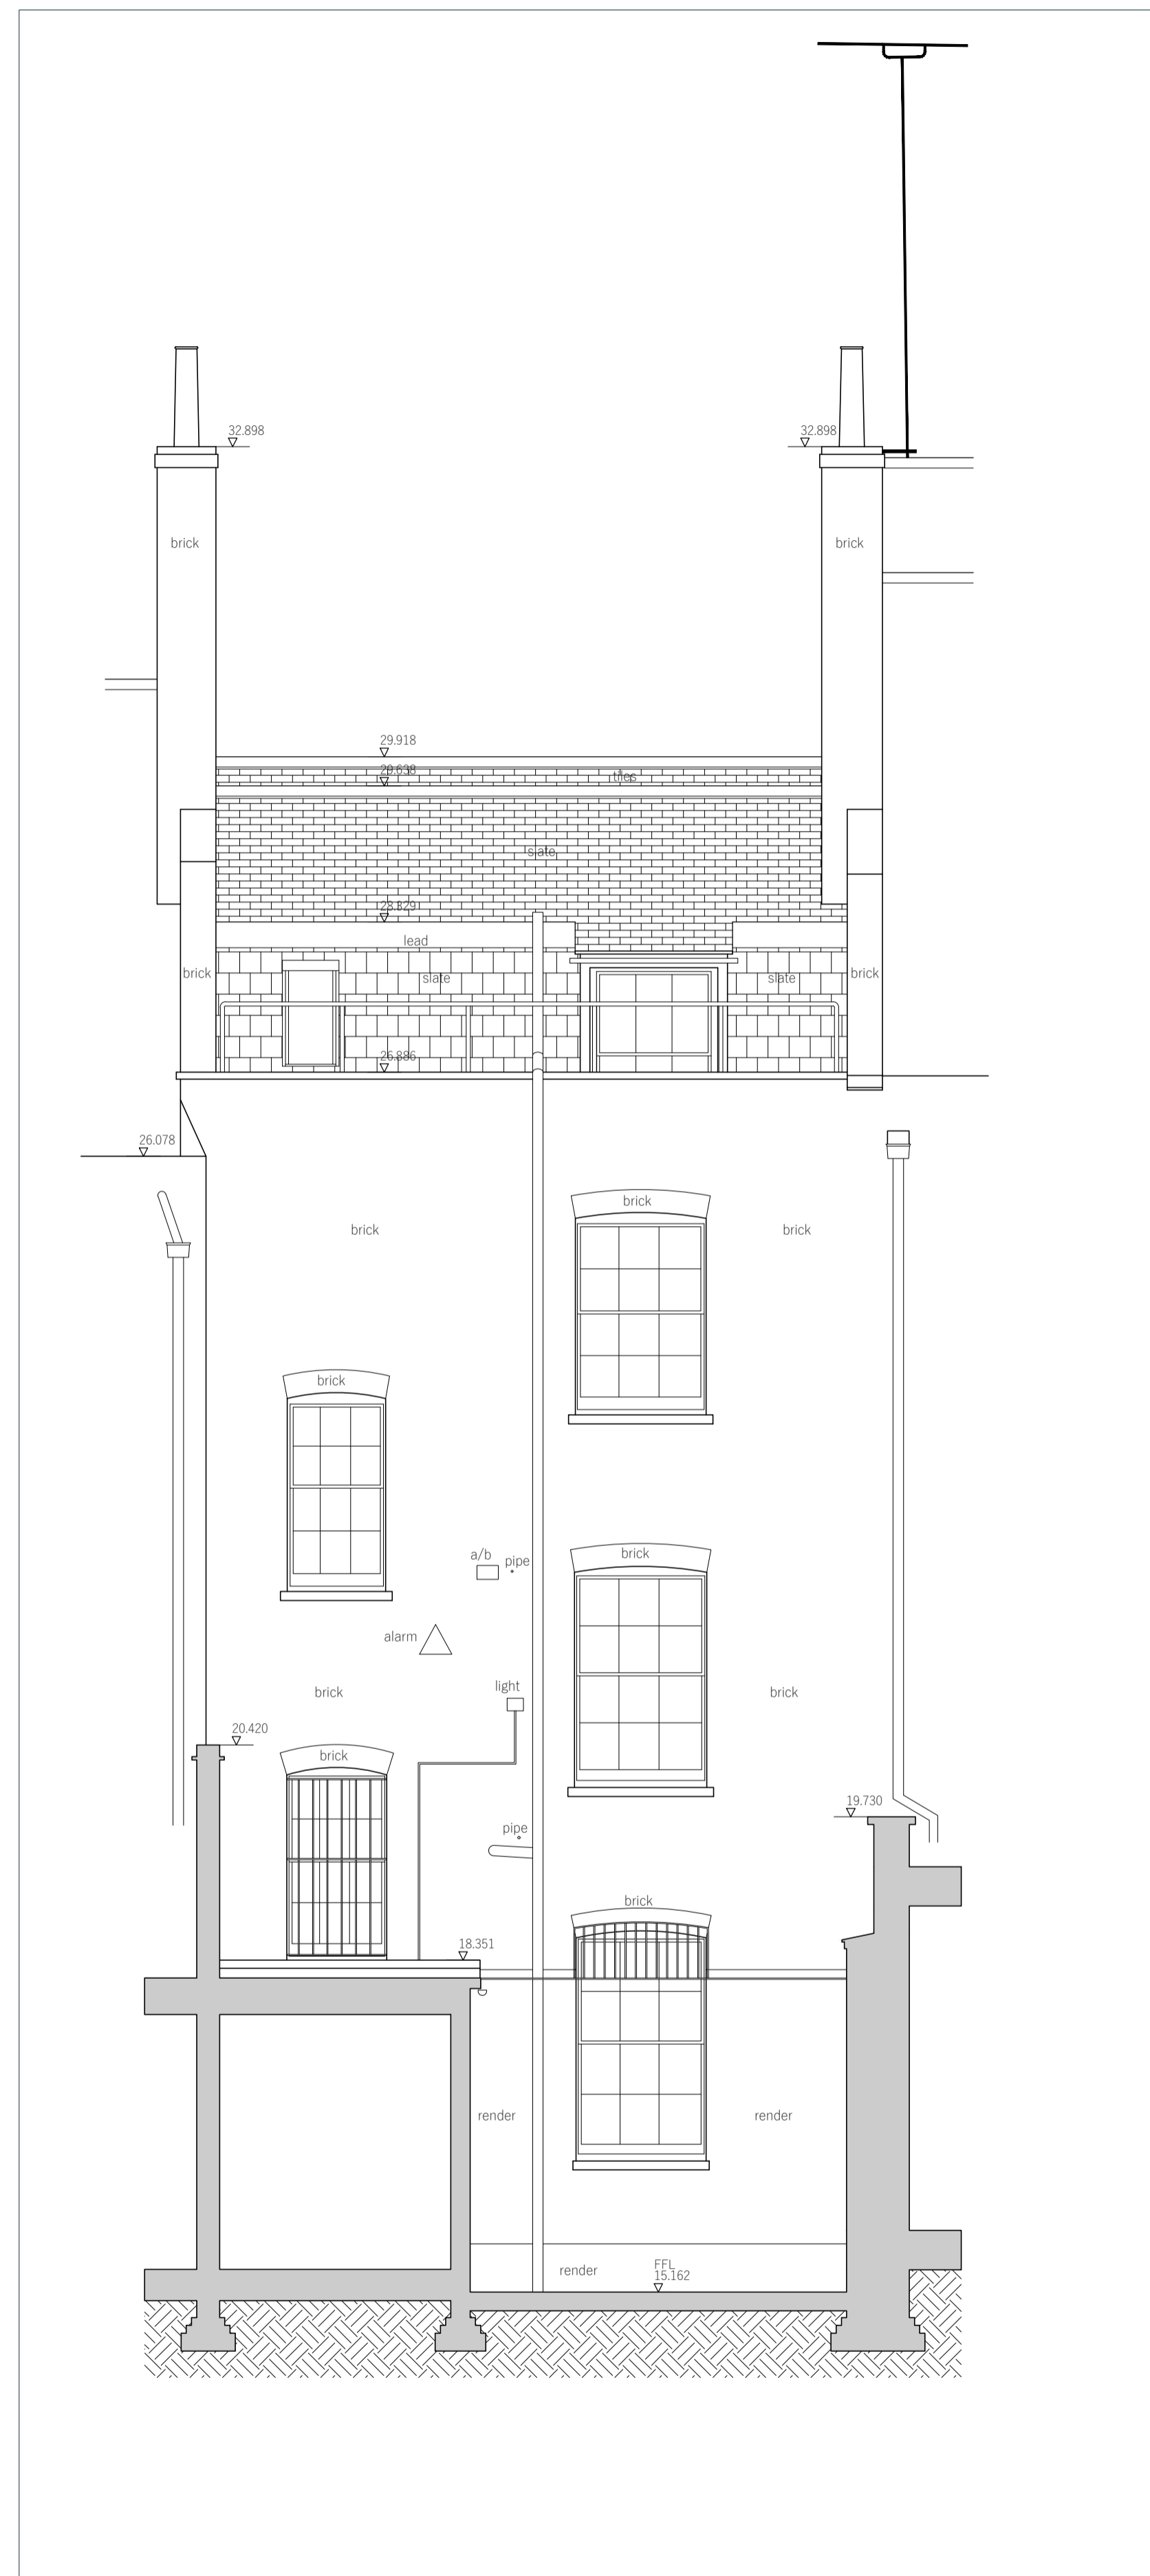

2 Existing Rear Elevation
Scale 1:50

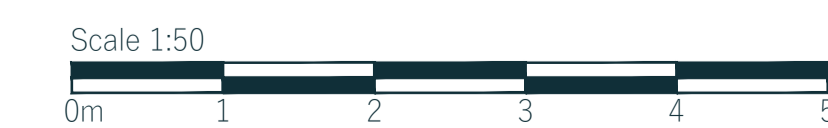

Key Plan

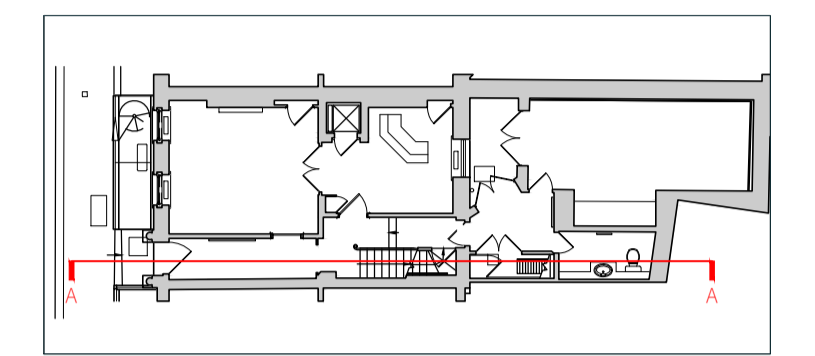

Notes

- 1.

PL02	16.03.22	COVINGS ADDED. ISSUED FOR PLANNING	MH	MH
PL01	17.12.21	ISSUED FOR PLANNING	MH	MH
PD1	06.12.21	Draft Issue For Comments	MH	MH

Rev	Date	Description	By	Chkd
-----	------	-------------	----	------

1. Do not scale from this drawing except for the purposes of Planning. All dimensions are in mm unless otherwise stated.
2. All levels and dimensions to be checked on site by contractor prior to commencing works. Report all discrepancies to DMBA.
3. All works shall follow relevant current statutory regulations. Workmanship and material shall follow relevant British standards and specification and codes of practice.
4. If this drawing is part of planning application, it should only be used for its purpose unless permission is sought from DMBA.
5. DMBA is not responsible for the accuracy of any information incorporated into this drawing from other professionals; any clarifications or further information required regarding this information from other professionals should be acquired from the relevant consultant or representative.
6. DMBA are to be informed, if there are any discrepancies between this drawing and other DMBA drawings or other consultants drawings.
7. This drawing is to be read in conjunction with all other DMBA drawings, specifications and schedules and all relevant consultant and specialist drawings, specifications, and contract documentation.
8. All work and site procedures are to comply with CDM requirements and regulations.
9. This drawing is subject to copyright.

Title Existing Section A-A


Project 33 Ely Place

Drawing Status Planning


Scale 1:50 at A1
1:100 at A3

Proj No. Drawing No. Revision


20023 ELY-DMB-XX-XX-DR-A-0114 PL02

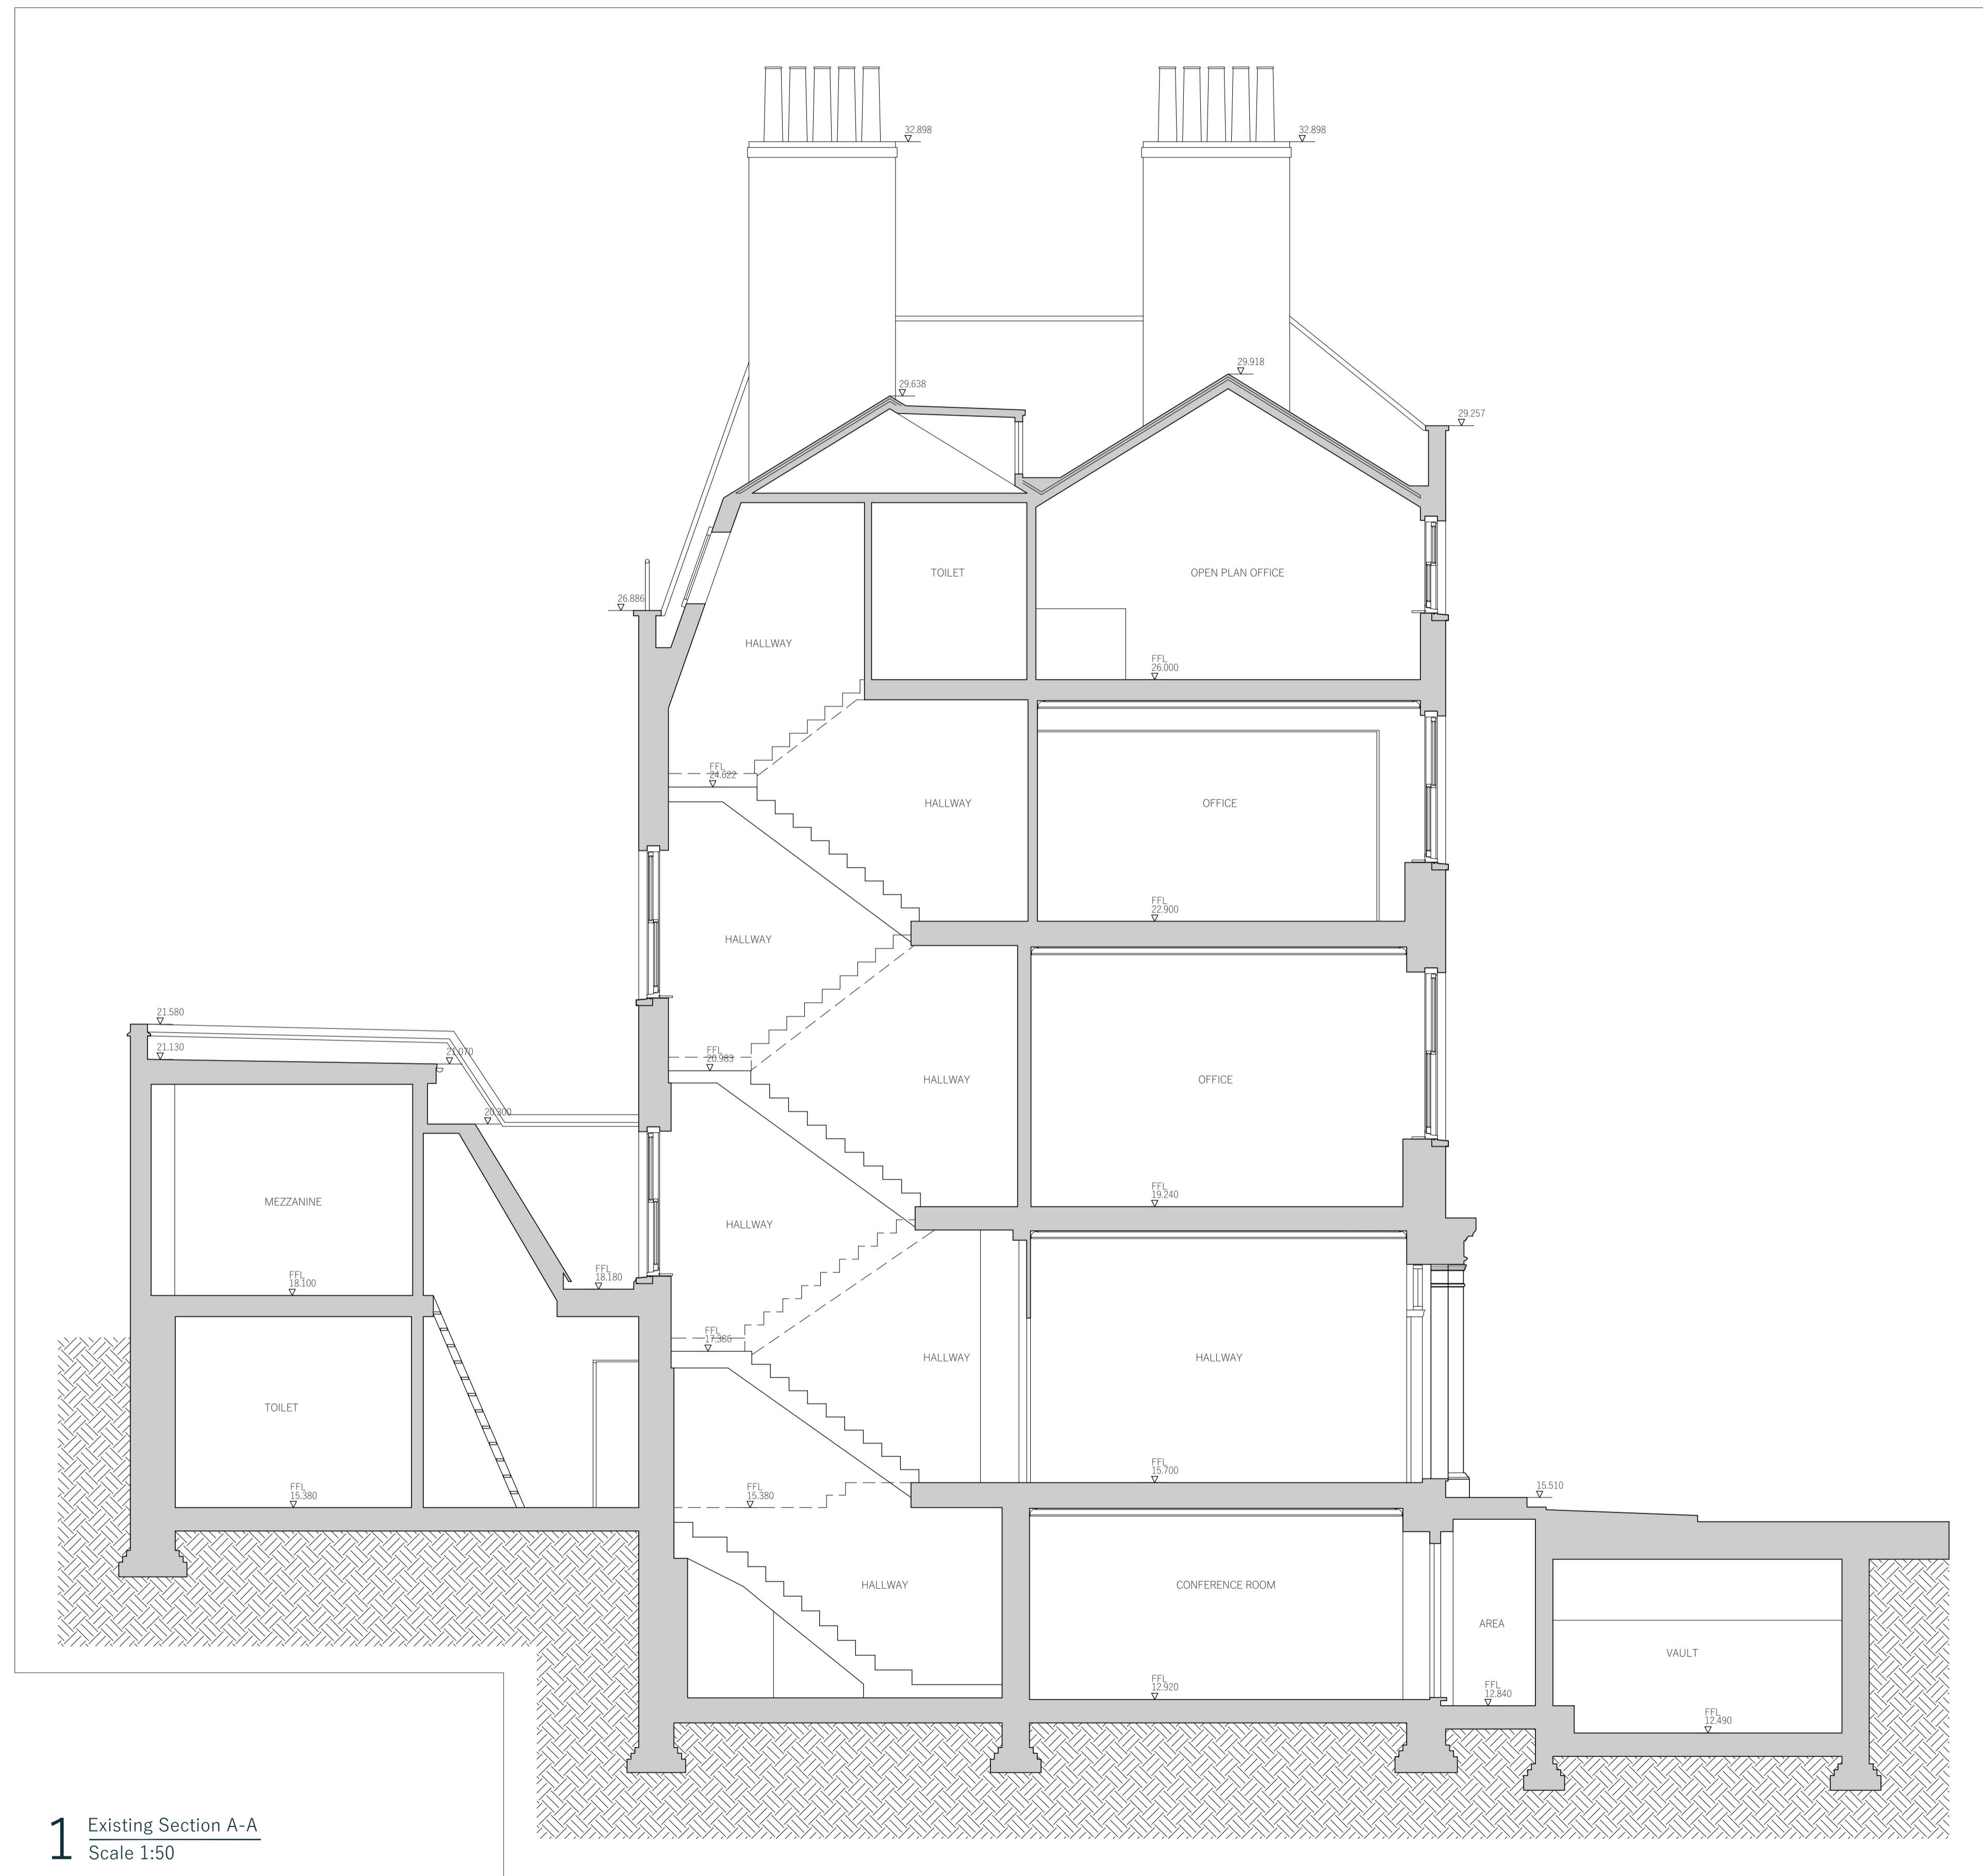

1 Existing Section A-A
Scale 1:50

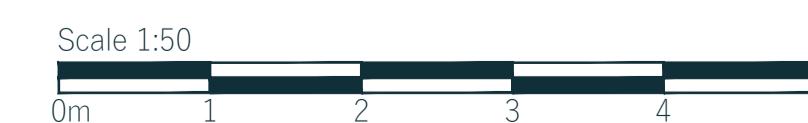


Key Plan

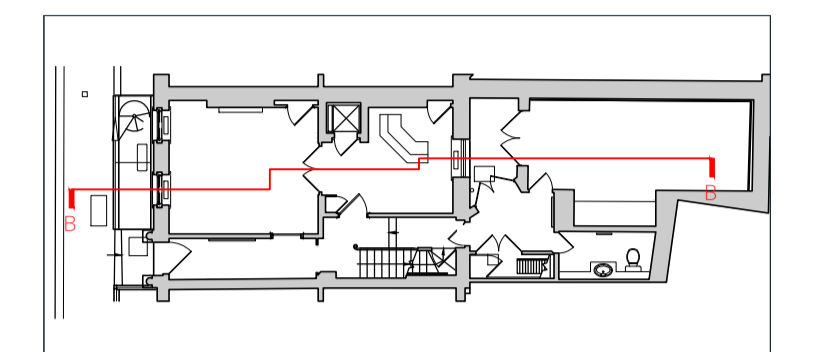

Notes

- 1.

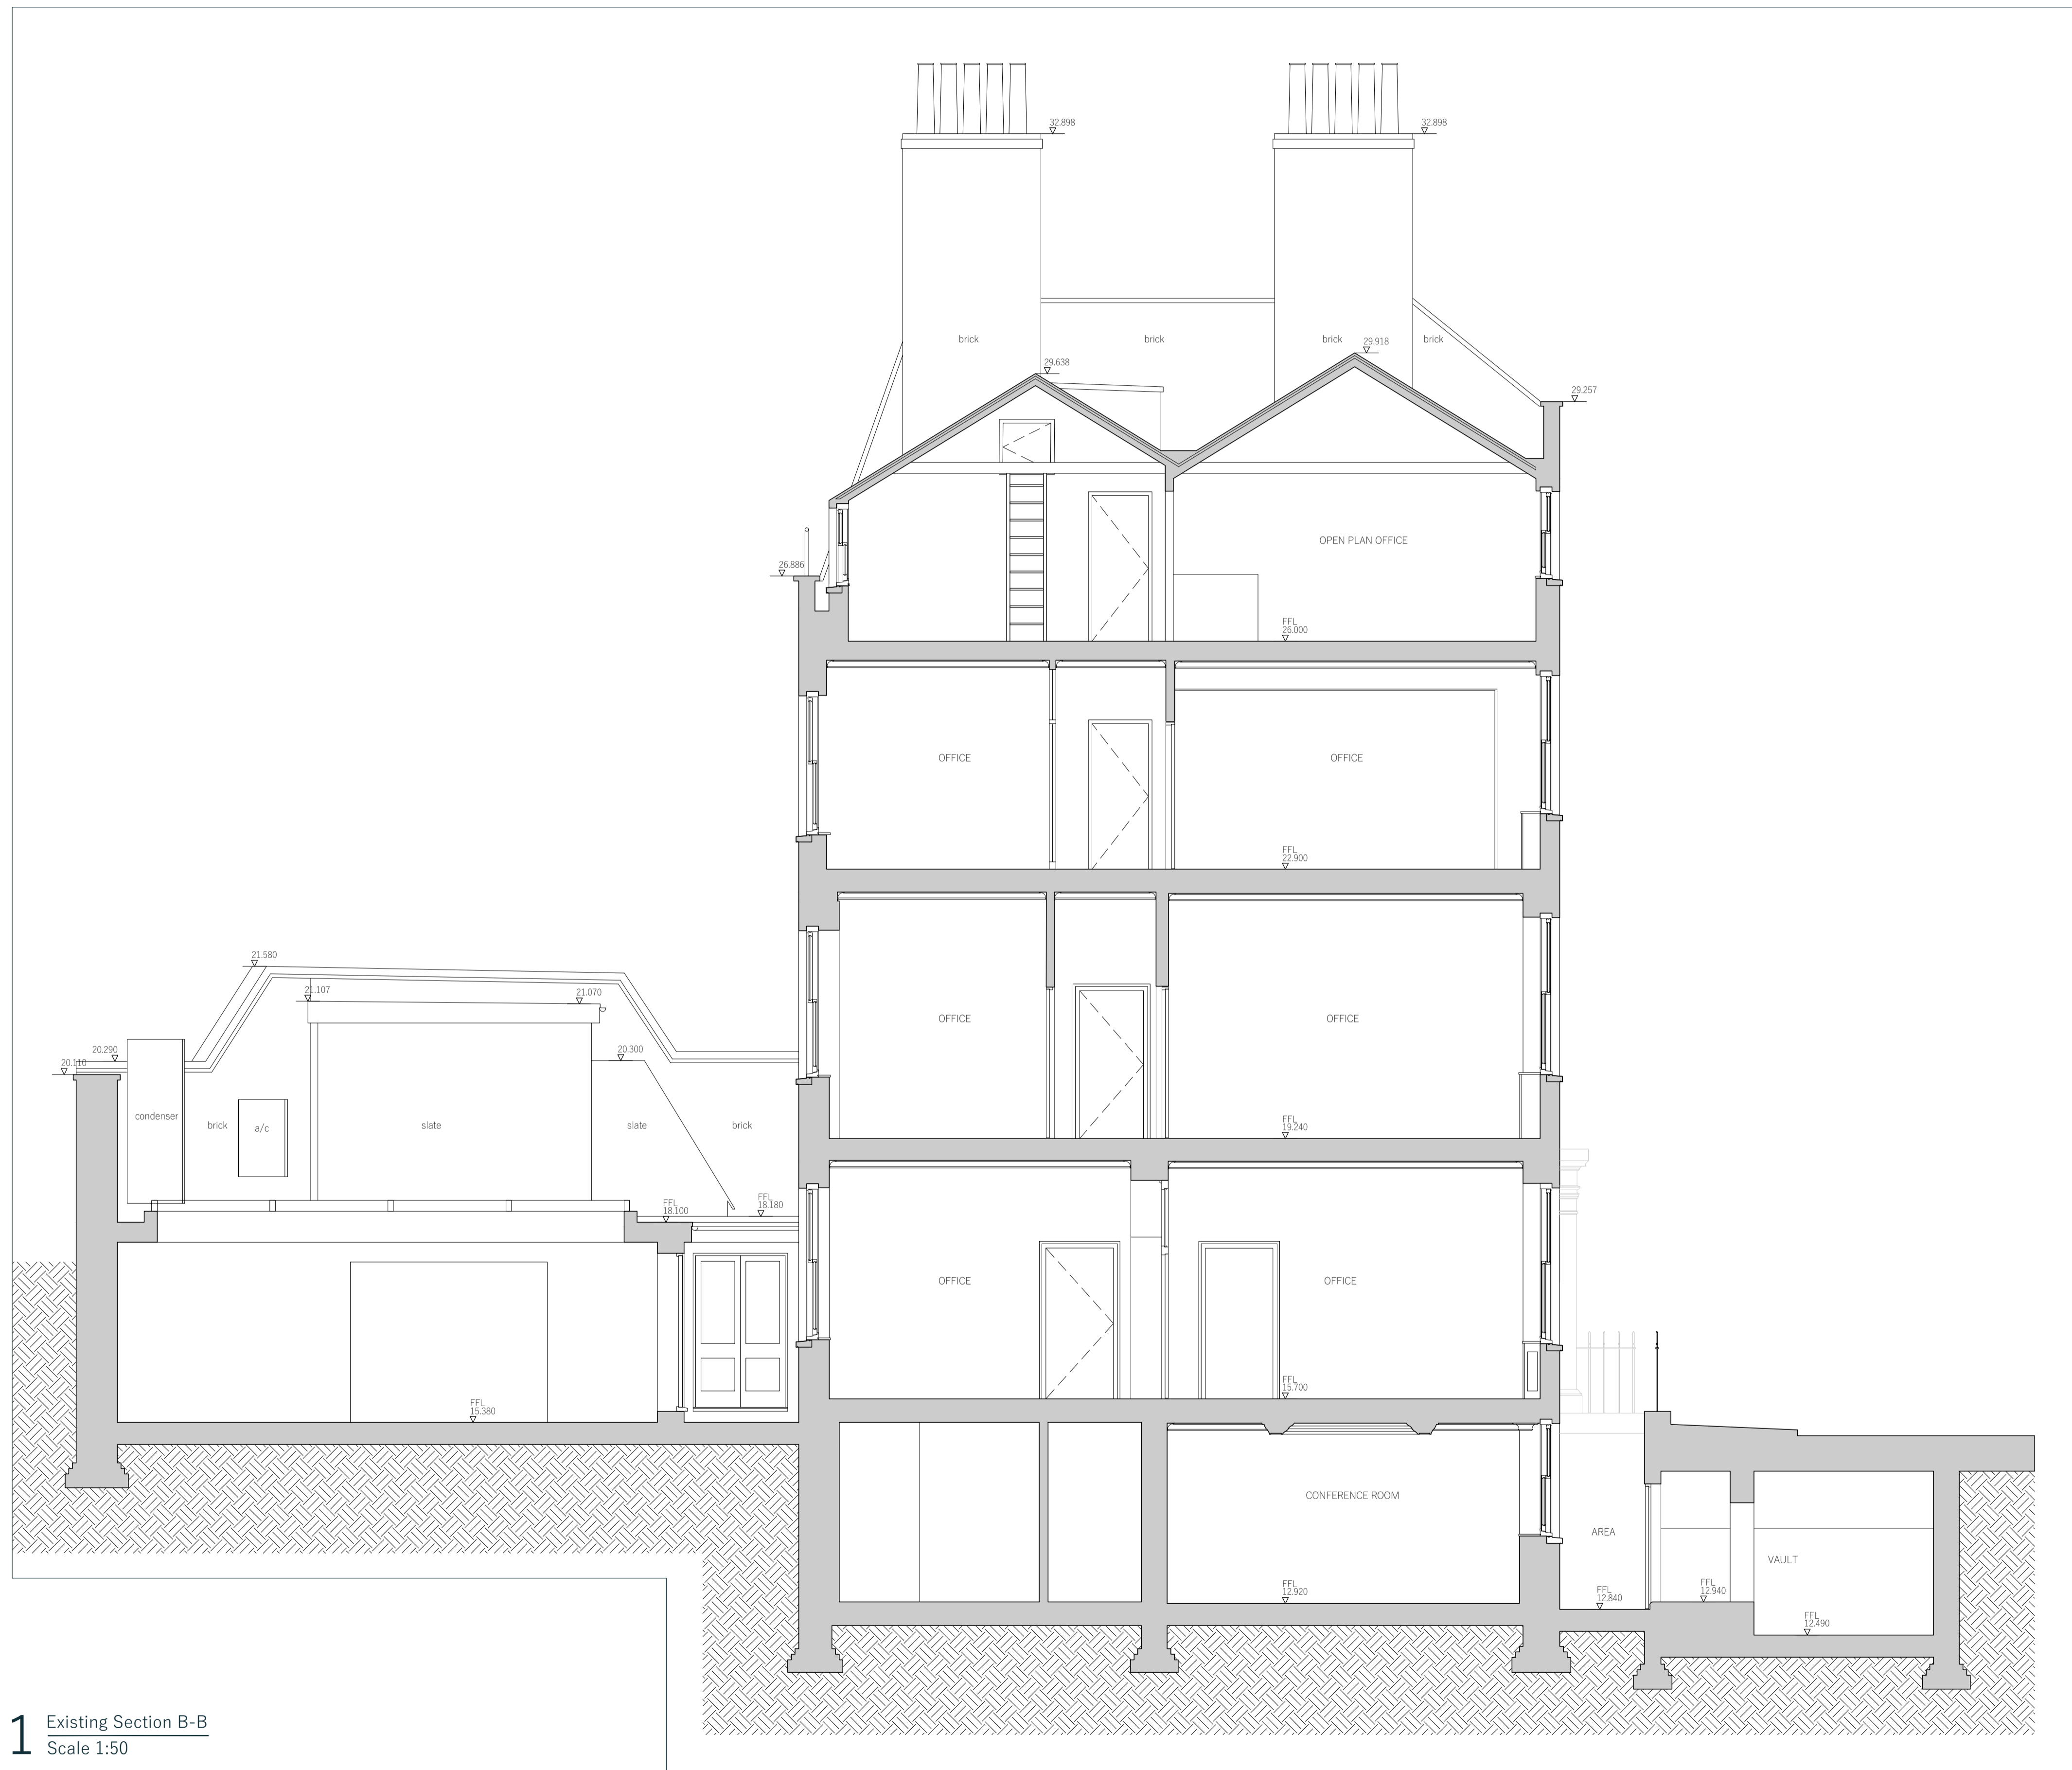

1 Existing Section B-B
Scale 1:50

PL02	16.03.22	COVINGS ADDED. ISSUED FOR PLANNING	MH	MH
PL01	17.12.21	ISSUED FOR PLANNING	MH	MH
PD1	06.12.21	Draft Issue For Comments	MH	MH
Rev	Date	Description	By	Chkd

1. Do not scale from this drawing except for the purposes of Planning. All dimensions are in mm unless otherwise stated.
2. All levels and dimensions to be checked on site by contractor prior to commencing works. Report all discrepancies to DMBA.
3. All works shall follow relevant current statutory regulations. Workmanship and material shall follow relevant British standards and specification and codes of practice.
4. If this drawing is part of planning application, it should only be used for its purpose unless permission is sought from DMBA.
5. DMBA is not responsible for the accuracy of any information incorporated into this drawing from other professionals; any clarifications or further information required regarding this information from other professionals should be acquired from the relevant consultant or representative.
6. DMBA are to be informed, if there are any discrepancies between this drawing and other DMBA drawings or other consultants drawings.
7. This drawing is to be read in conjunction with all other DMBA drawings, specifications and schedules and all relevant consultant and specialist drawings, specifications, and contract documentation.
8. All work and site procedures are to comply with CDM requirements and regulations.
9. This drawing is subject to copyright.

Title Existing Section B-B

Project 33 Ely Place


Drawing Status Planning

Scale 1:50 at A1
1:100 at A3

Proj No. Drawing No. Revision

20023 ELY-DMB-XX-XX-DR-A-0115 PL02




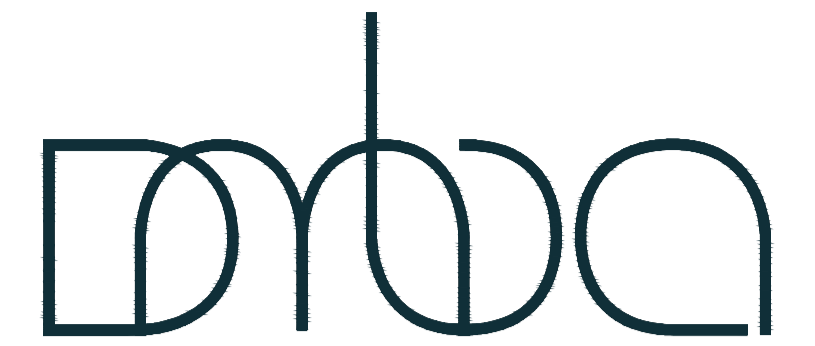

Studio 10
6-8 Cole Street
London SE1 4YH


contact@dmba.co.uk
dmba.co.uk
+44 20 3129 0700

Key Plan

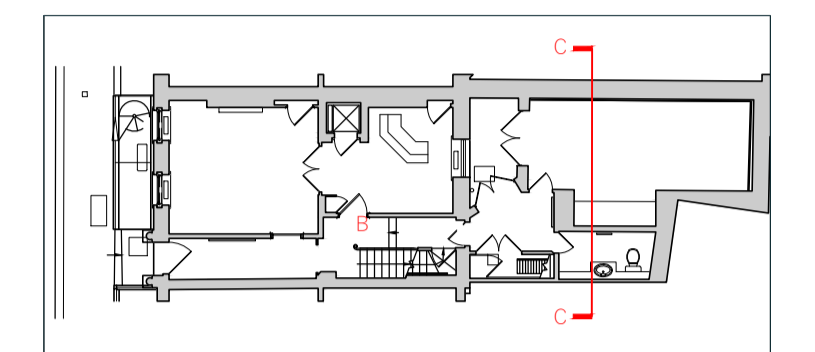

Notes

- 1.

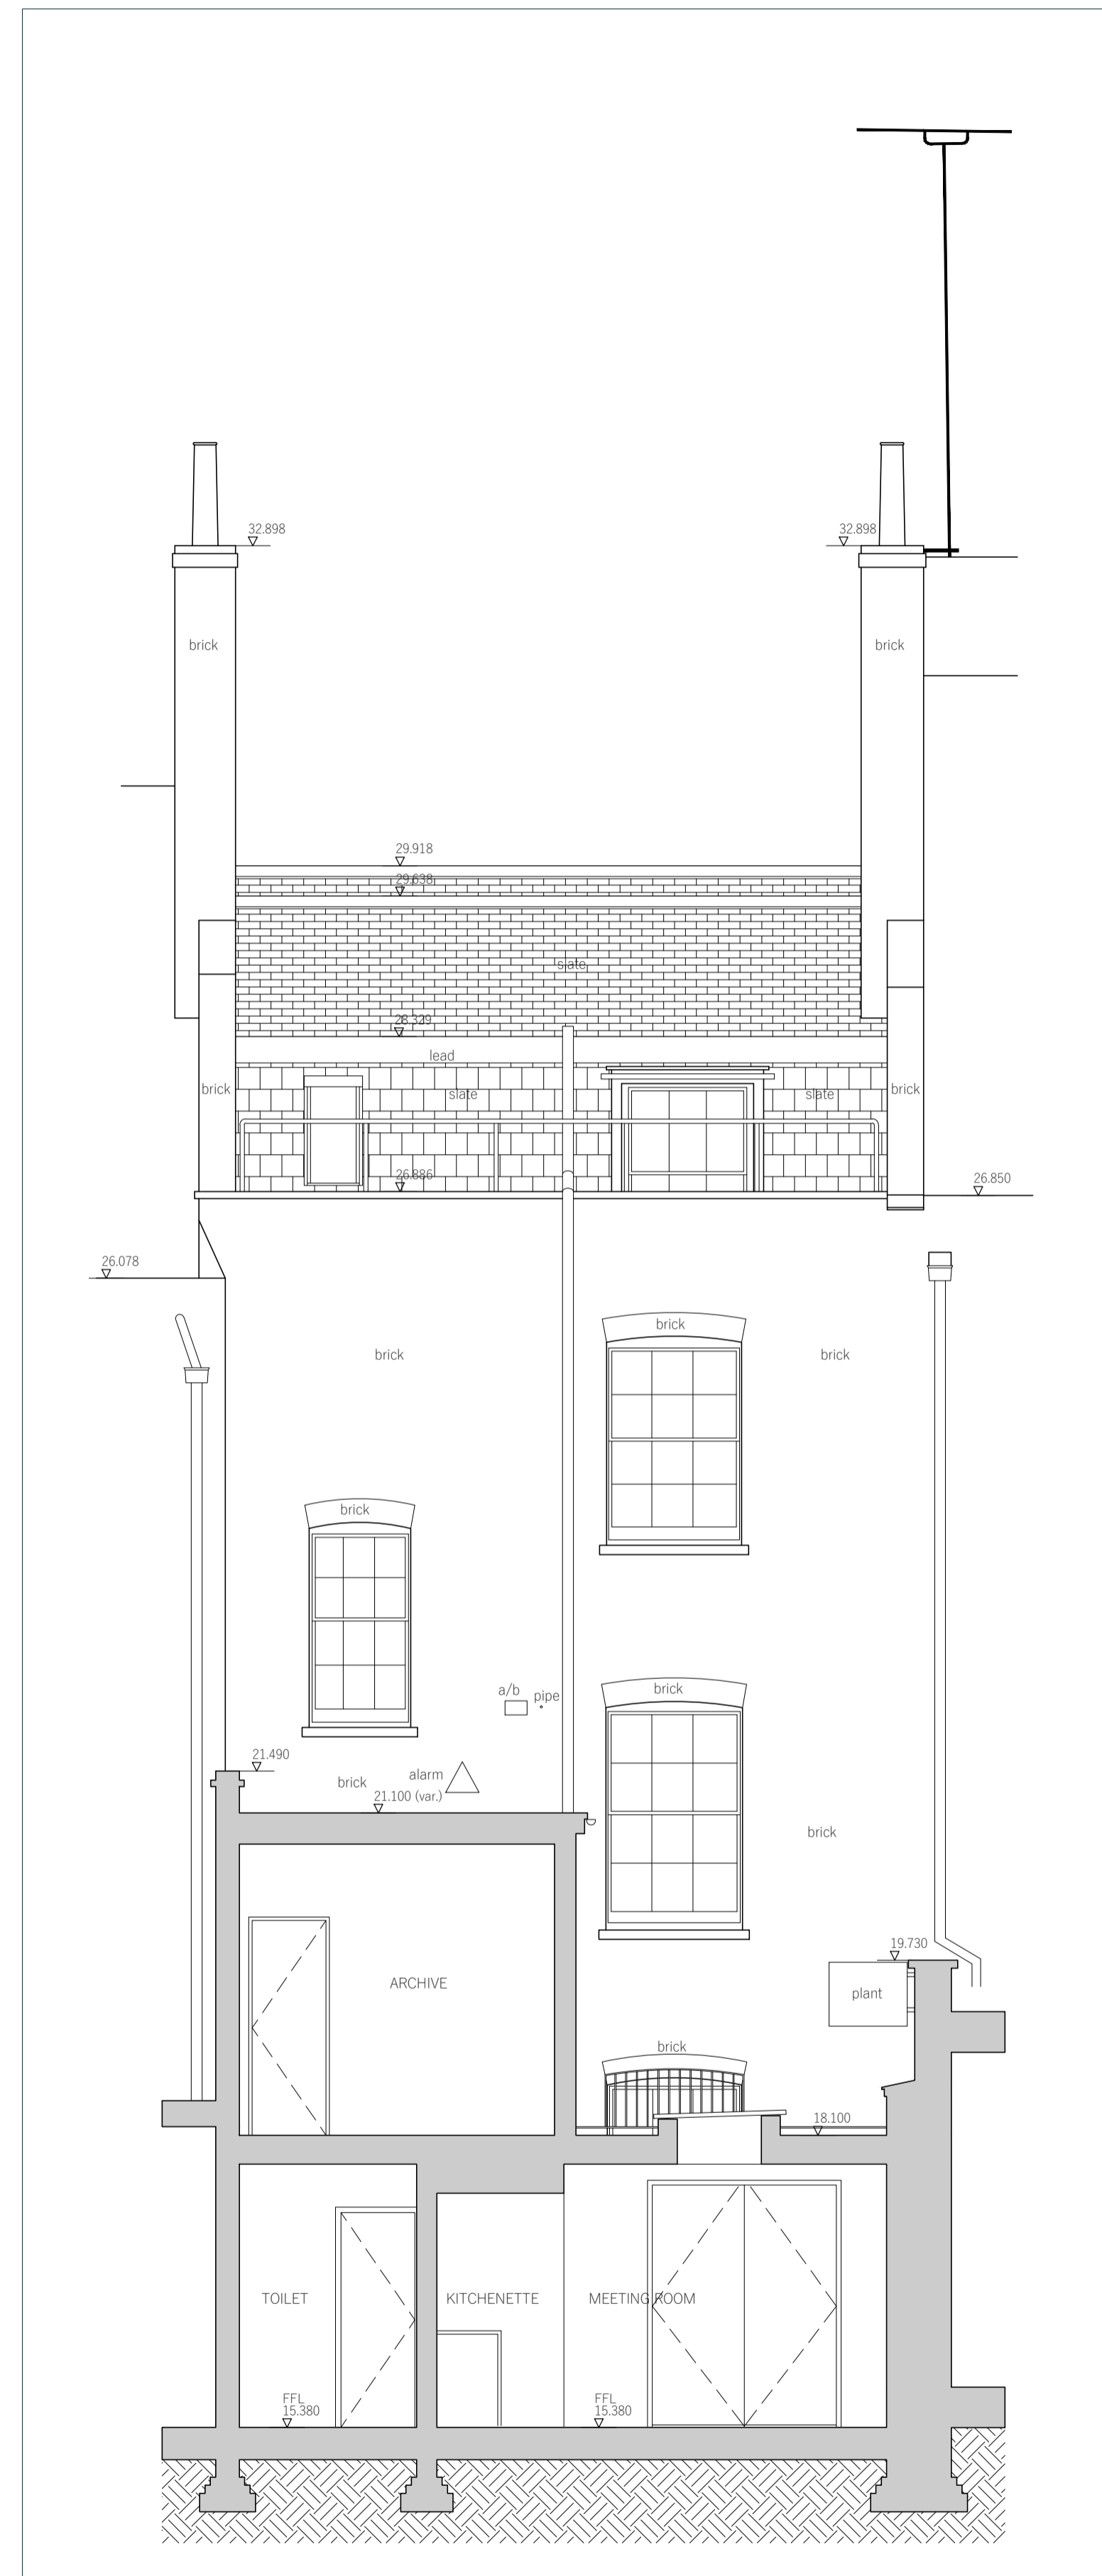

1 Existing Section C-C
Scale 1:50

PL01	17.12.21	ISSUED FOR PLANNING	MH	MH
PD1	06.12.21	Draft Issue For Comments	MH	MH
Rev	Date	Description	By	Chkd

1. Do not scale from this drawing except for the purposes of Planning. All dimensions are in mm unless otherwise stated.
2. All levels and dimensions to be checked on site by contractor prior to commencing works. Report all discrepancies to DMBA.
3. All works shall follow relevant current statutory regulations. Workmanship and material shall follow relevant British standards and specification and codes of practice.
4. If this drawing is part of planning application, it should only be used for its purpose unless permission is sought from DMBA.
5. DMBA is not responsible for the accuracy of any information incorporated into this drawing from other professionals; any clarifications or further information required regarding this information from other professionals should be acquired from the relevant consultant or representative.
6. DMBA are to be informed, if there are any discrepancies between this drawing and other DMBA drawings or other consultants drawings.
7. This drawing is to be read in conjunction with all other DMBA drawings, specifications and schedules and all relevant consultant and specialist drawings, specifications, and contract documentation.
8. All work and site procedures are to comply with CDM requirements and regulations.
9. This drawing is subject to copyright.

Title Existing Section C-C

Project 33 Ely Place

Drawing Status Planning

Scale 1:50 at A1
1:100 at A3

Proj No. Drawing No. Revision

20023 ELY-DMB-XX-XX-DR-A-0116 PL01

