



General Notes


1. Do not scale from this drawing.
2. All dimensions to be checked on site by contractor, and such, dimensions to be their responsibility.
3. To be read in conjunction w/ engineer's documentation

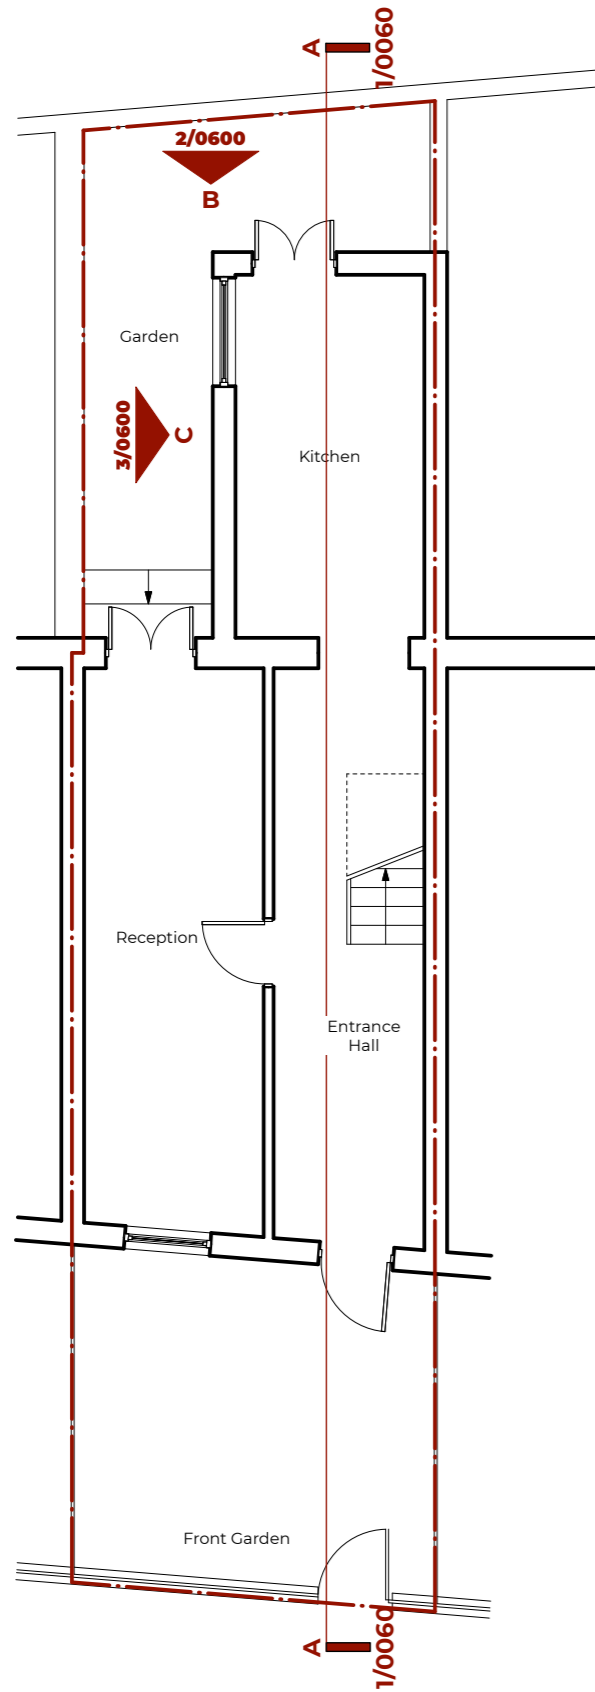


1 GROUND FLOOR PLAN

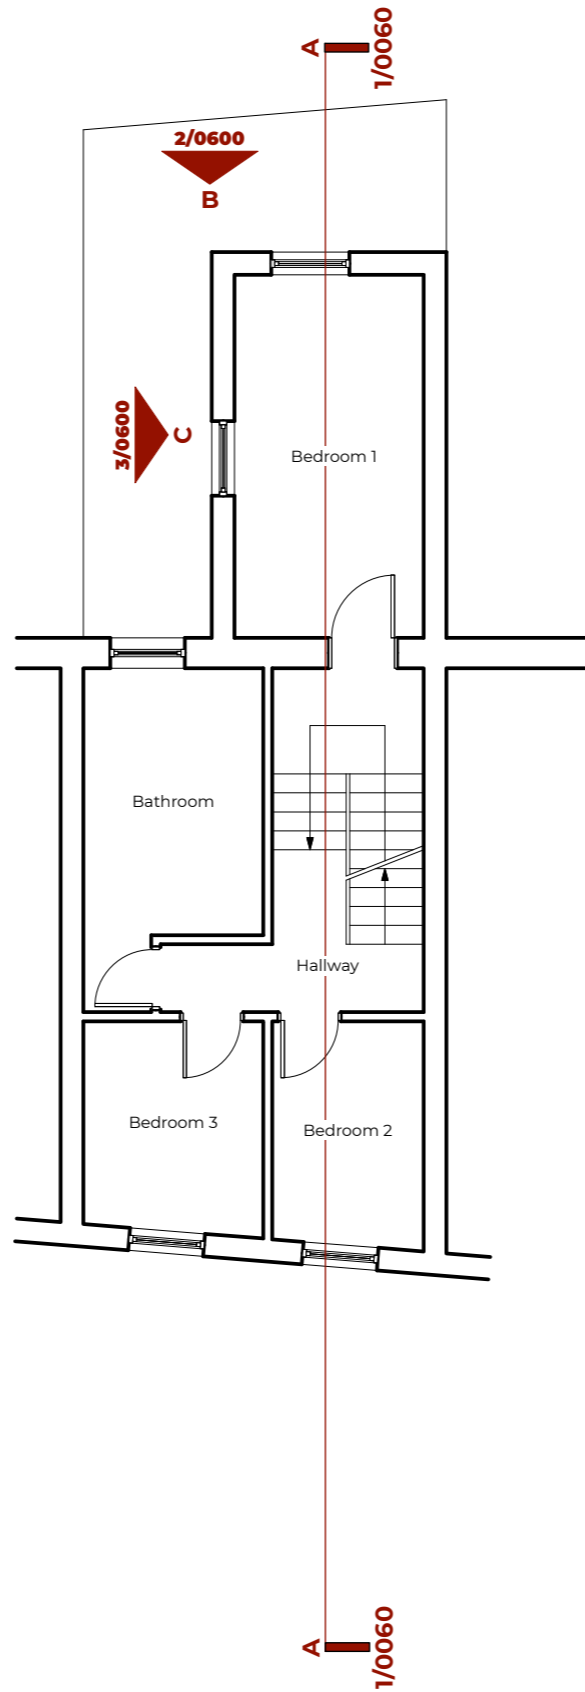

2 FIRST FLOOR PLAN

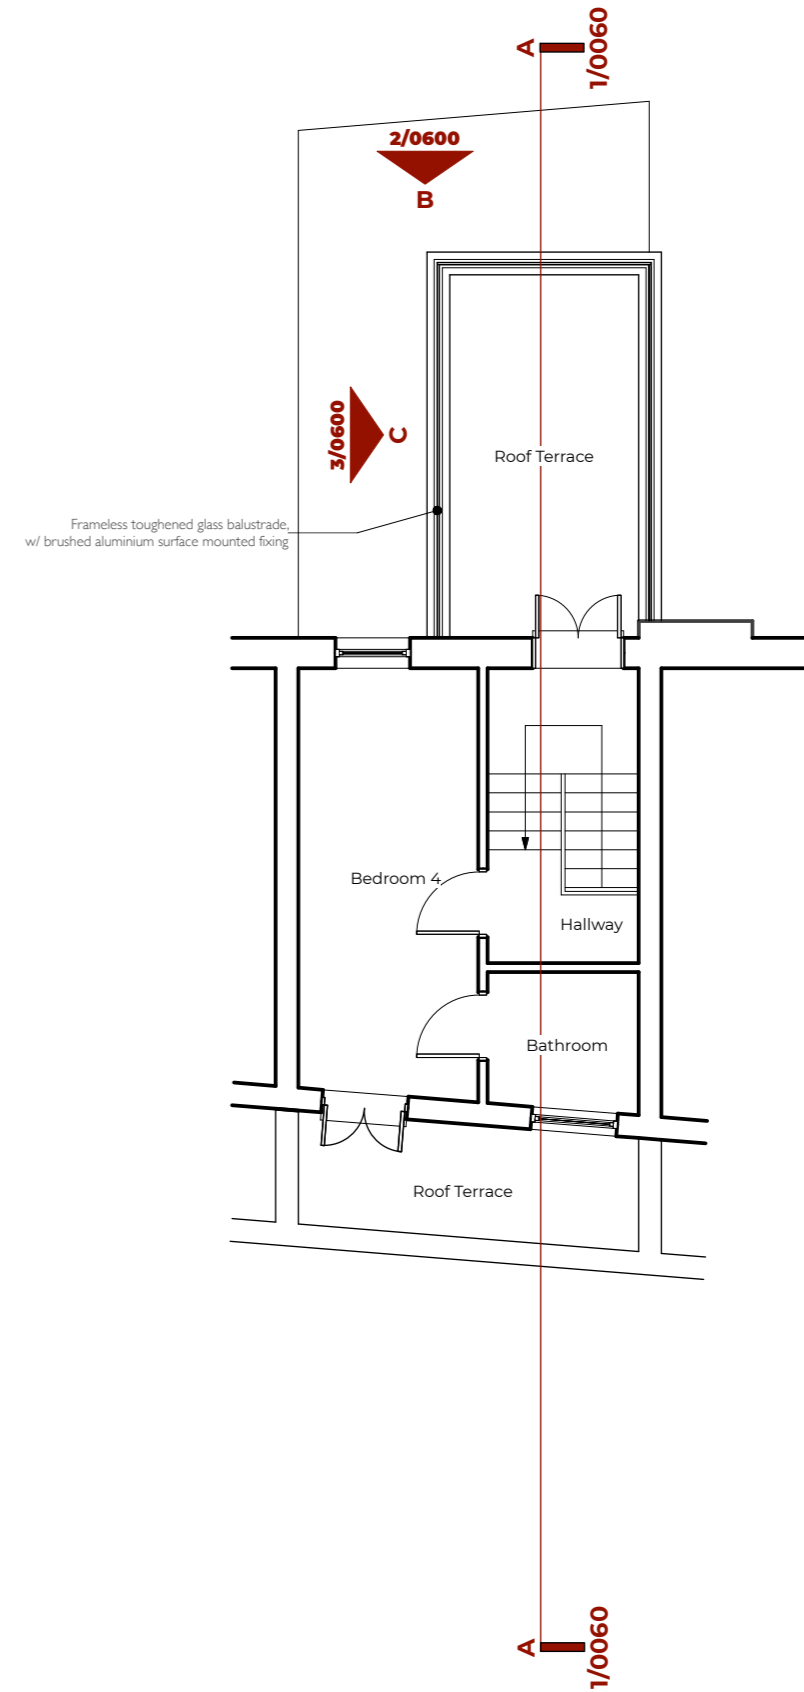

3 SECOND FLOOR PLAN

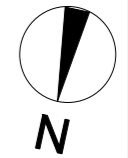

INGRAM DESIGN 38a Southampton Road London NW5 4JR		Date: March 2023 Revision: Project ID: Drawing Code: CAD File Name: Rev/Date:	For Planning submission Issue Notes Date: 04/04/23 No. A
Project Title 7 QUADRANT GROVE London NW5	Consultant INGRAM DESIGN 38a Southampton Road London NW5 4JR	Project Title PROPOSED PLANS	Scale 1:50 @ A1, 1:100 @ A3
Sheet No. 0500		of	

PROPOSED FLOOR PLANS