


Existing Roofplan



Proposed Roofplan

Proposed Conservation Rooflights

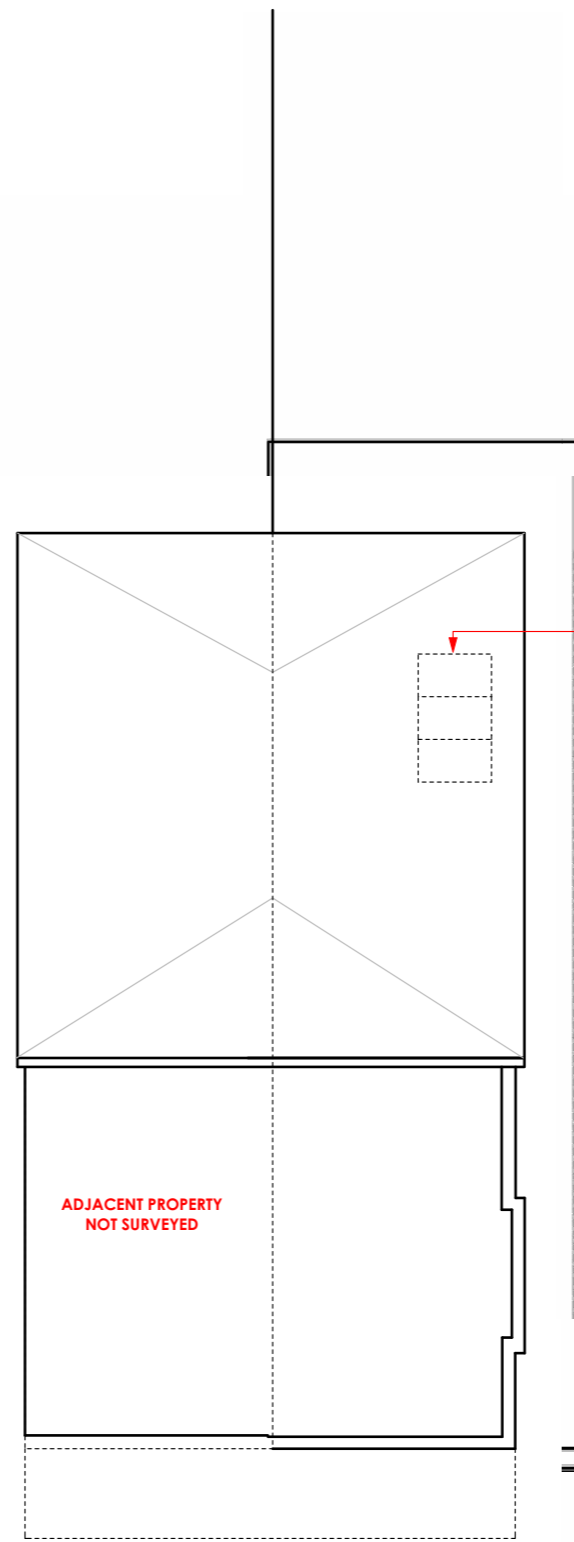

STELLA ROSSA DESIGN & BUILD LTD
 77 Royal Hospital Road
 SW3 4HN
 Tel: +44 (0) 20 7352 7122

Project
 13 West Heath Road NW3 7UU

Client

Drawing Title
Existing & Proposed Roof Plan

Project Number	Date
23006	06/04/2023

Drawn by	Designed by
Melis Cetin	Melis Cetin

Scale	Revision
1 : 100 at A3	
1 : 50 at A1	

Drawing No. **AE101**