


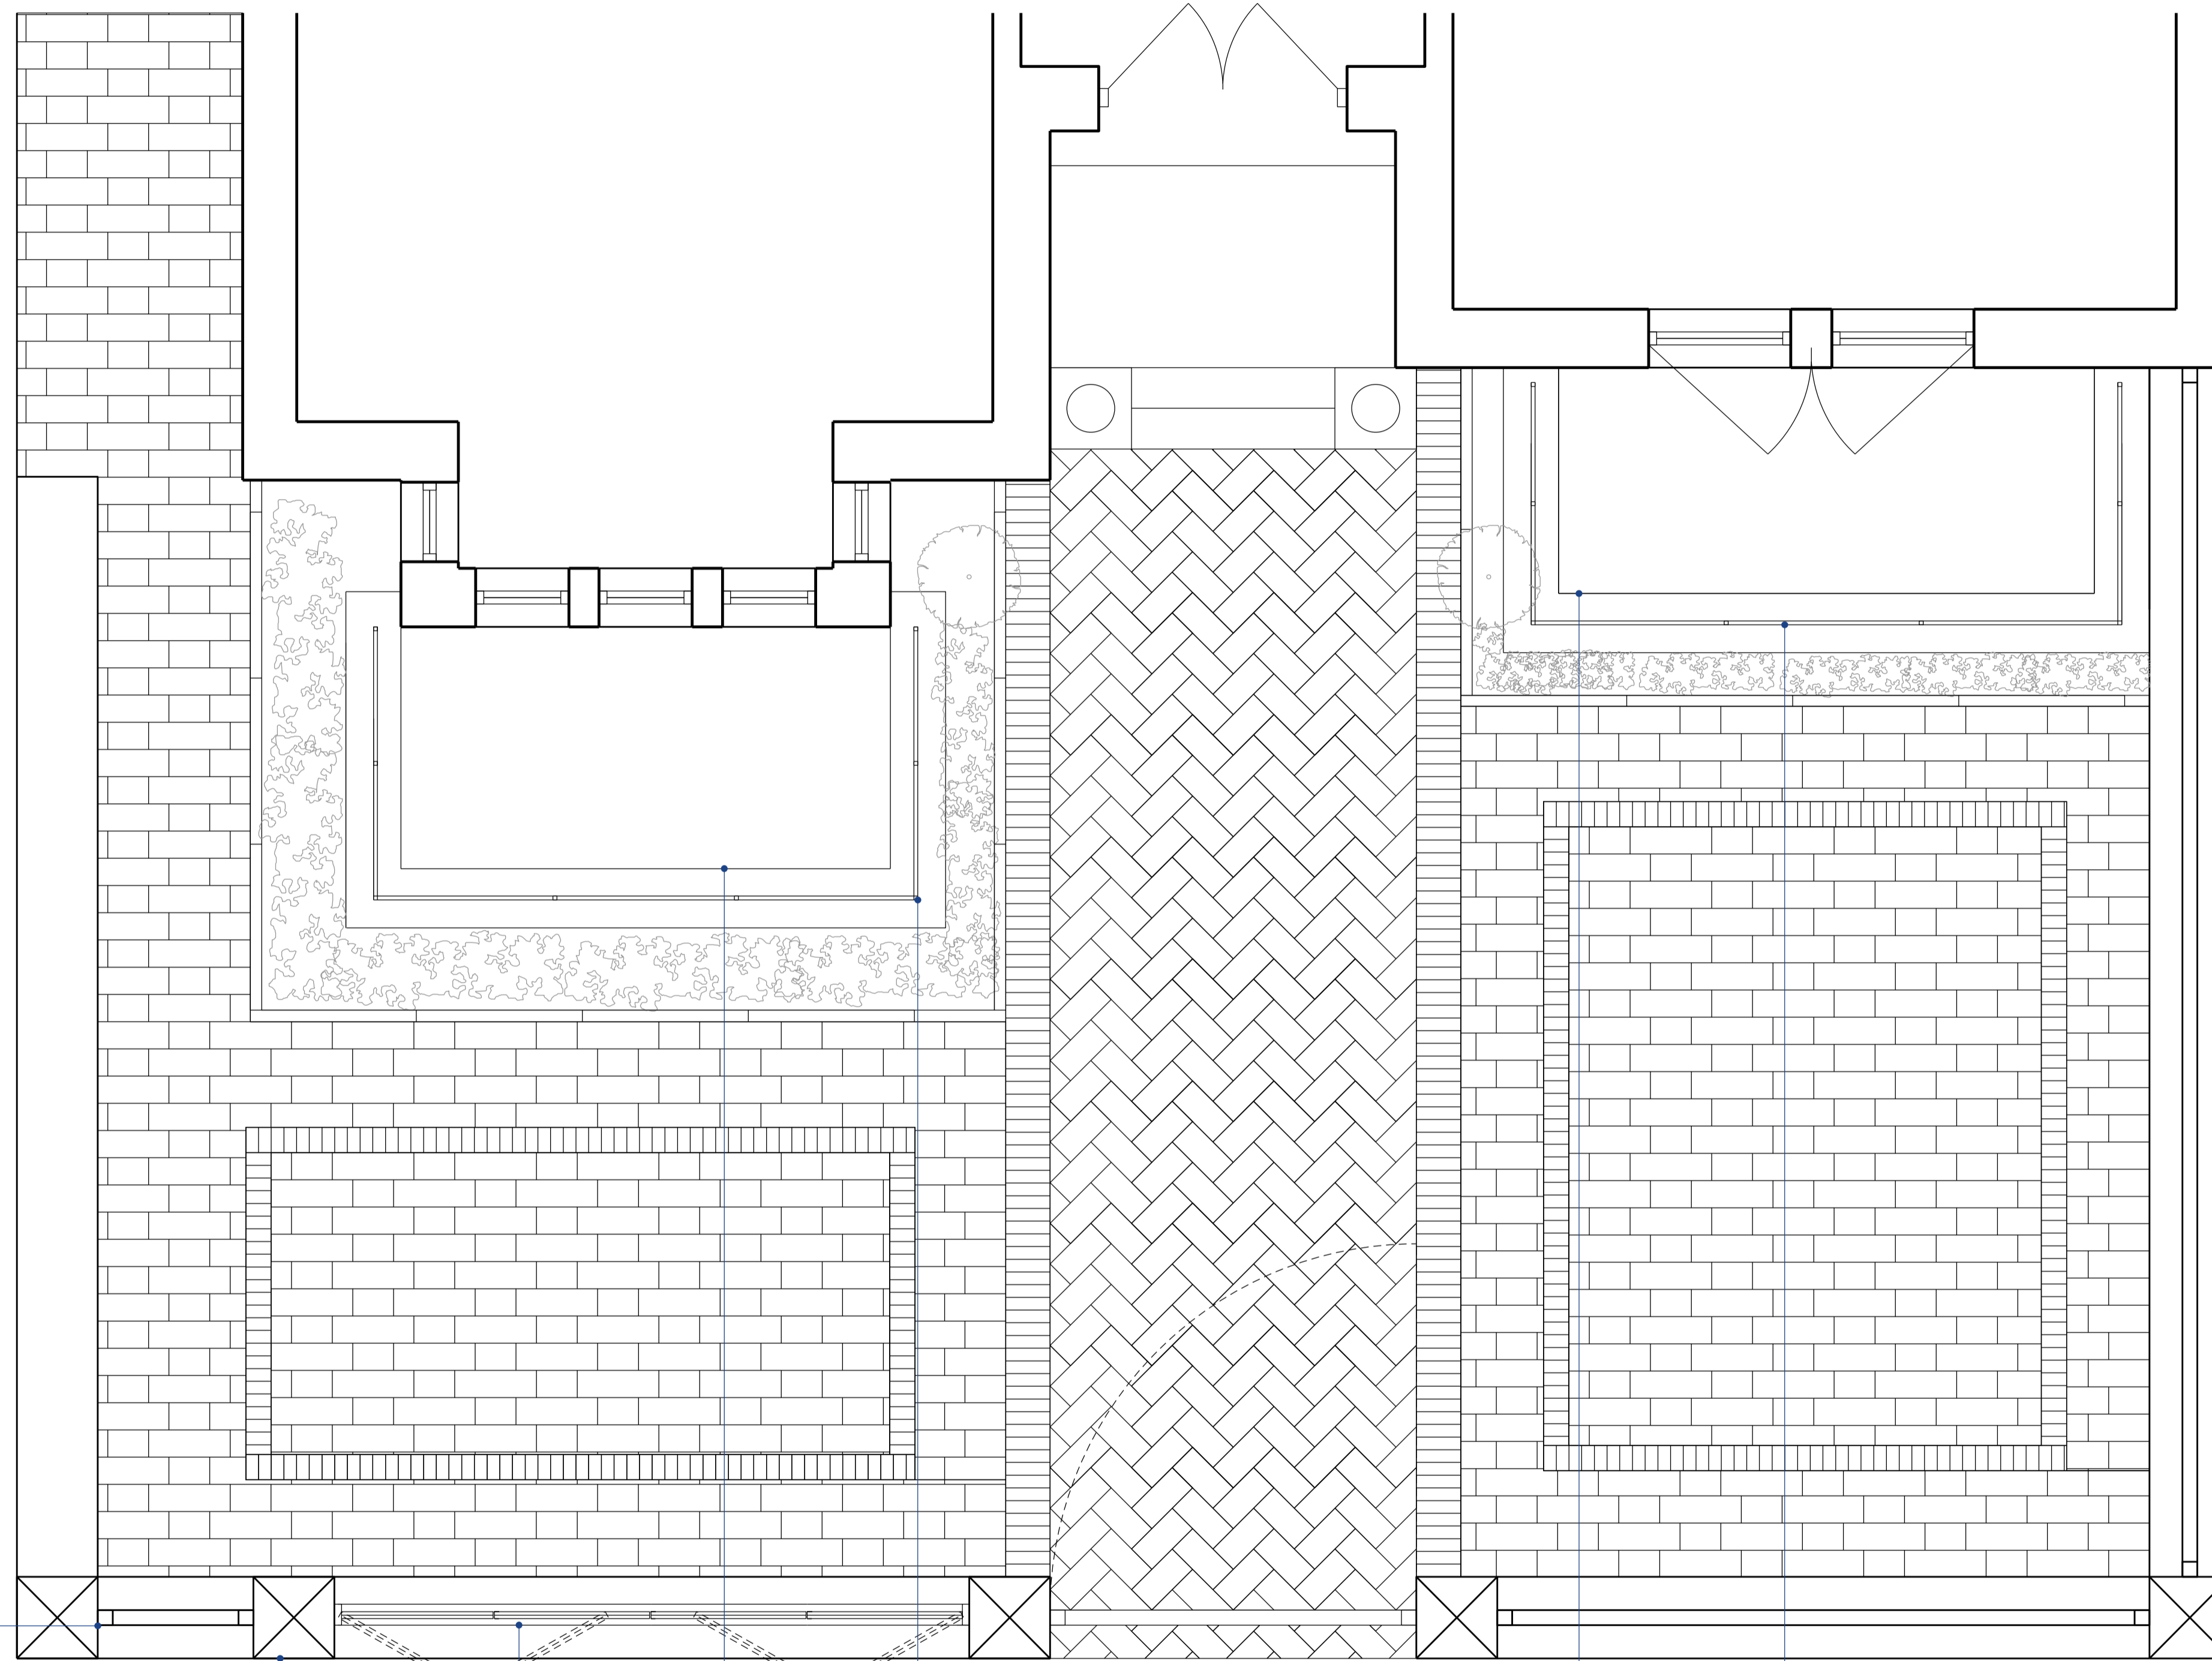


1.



2.



3.

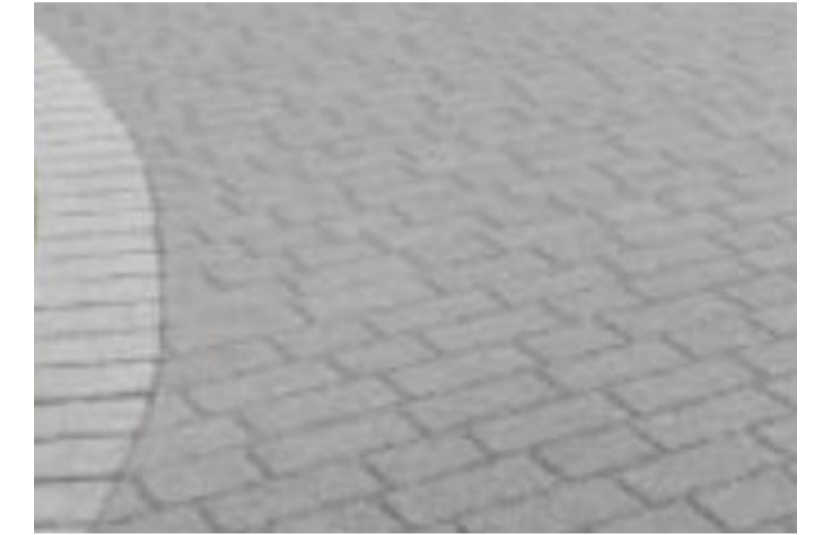

4.

NOTE
PROPOSED BLACK METAL FENCE

NOTE
PROPOSED BRICK WALL


NOTE
PROPOSED BI-FOLD GATE

NOTE
EXISTING LIGHTWELL

NOTE
PROPOSED GLAZED BALUSTRADE

NOTE
EXISTING LIGHTWELL

NOTE
PROPOSED GLAZED BALUSTRADE

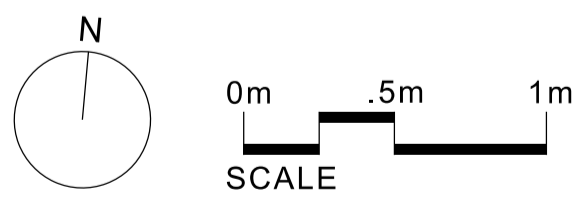

Project: 14 WOODCHURCH ROAD

Title: PROPOSED GROUND FLOOR PLAN

Drawing and CAD File Number: 0093-EDA-XX-XX-A-1100

Scale @A1: 1:25

Scale @A3: 1:50

Rev: 02

Rev	Date	Description	By	Checked
01	07/02/2023	PLANNING APPLICATION	VY	ED
02	16/02/2023	PLANNING APPLICATION	VY	ED

01 PROPOSED GROUND FLOOR PLAN

PLAN - SCALE 1:25



NOTE
PROPOSED
BLACK METAL FENCE

0m .5m 1m
SCALE

NOTE
PROPOSED PLANTING

NOTE
PROPOSED
GLASS BALUSTRADE

NOTE
PROPOSED
BI-FOLD GATE

Project: 14 WOODCHURCH ROAD

Title: PROPOSED FRONT ELEVATION

Drawing and CAD File Number: 0093-EDA-XX-XX-A-2100

Scale @A1: 1:25

Rev: 02

Scale @A3: 1:50

Rev	Date	Description	By	Checked
01	07/02/2023	PLANNING APPLICATION	VY	ED
02	16/02/2023	PLANNING APPLICATION	VY	ED

01 PROPOSED FRONT ELEVATION

PLAN - SCALE 1:25