
PLANTING
RIDGE SUPPORT ZED

SHEET END
TURNED UP

PLANTING
SUBSTRATE
PLANTING
SUBSTRATE
PROFILE FILLER
PAN SUPPORT FILLER
FILTER FABRIC

*NB: DRAINAGE LAYER MUST PROVIDE FREE DRAINAGE. FOAM TYPE DRAINAGE LAYERS ARE NOT SUITABLE.

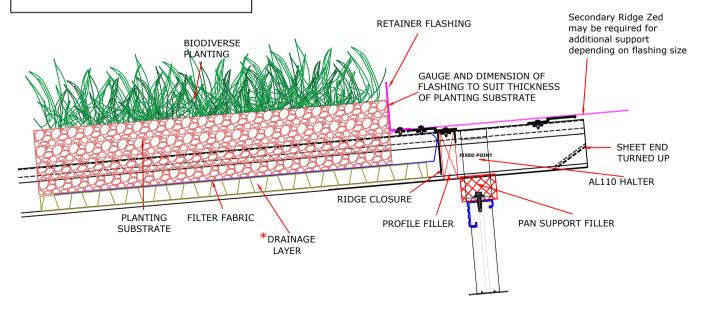



Tel: +44 (0)2922 010 101 Fax: +44 (0)2922 010 122

DRAFT

TITLE: Euroseam Green Roof Details

DRAWN: CD

Secondary Ridge Zed


may be required for


DATE: January 2018

SCALE: NTS

This draft drawing has been supplied by Euro Clad Ltd for the purpose of guidance free of charge. It is a suggested detail provided and as such should not be assumed suitable for any specific project or application.

No responsibility is assumed for errors or misinterpretations resulting from the information contained in the drawing. Details are for illustration only and no liability is accepted. We reserve the right to change the details without notice. The drawing is copyright, it remains our property.

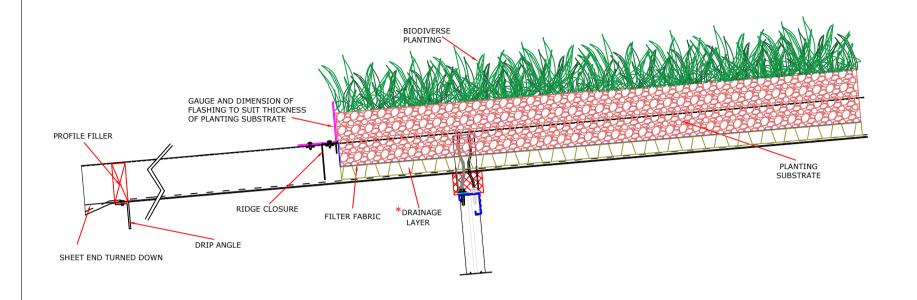

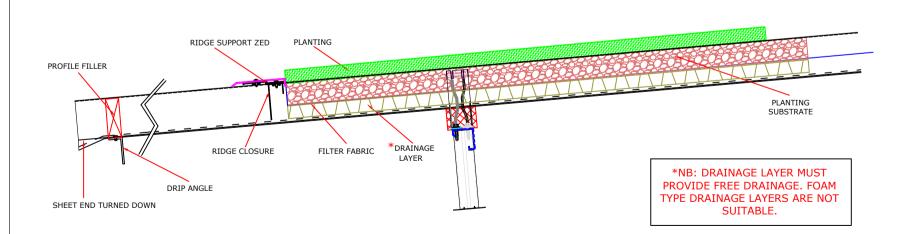



DRAFT

TITLE: Euroseam Green Roof Details

DRAWN: CD

DATE: January 2018


SCALE: NTS

This draft drawing has been supplied by Euro Clad Ltd for the purpose of guidance free of charge. It is a suggested detail provided and as such should not be assumed suitable for any specific project or application.

No responsibility is assumed for errors or misinterpretations resulting from the information contained in the drawing. Details are

contained in the drawing. Details are for illustration only and no liability is accepted. We reserve the right to change the details without notice. The drawing is copyright, it remains our property.

FILTER FABRIC PLANTING VERGE FLASHING *DRAINAGE PLANTING LAYER SUBSTRATE VERGE CLOSURE **VERGE CHANNEL** VERGE CLIP A110 ALUMINIUM HALTER VERGE CHANNEL RIVETTED TO EUROSEAM @ APPROX 400MM CENTRES. NB: DO NOT RIVET AT HALTER POSITION. RIVET MIDWAY BETWEEN HALTERS. FOR CURVED APPLICATIONS VERGE CHANNEL FACETTED ON SITE BY CUTTING OUT VERTICAL SECTION

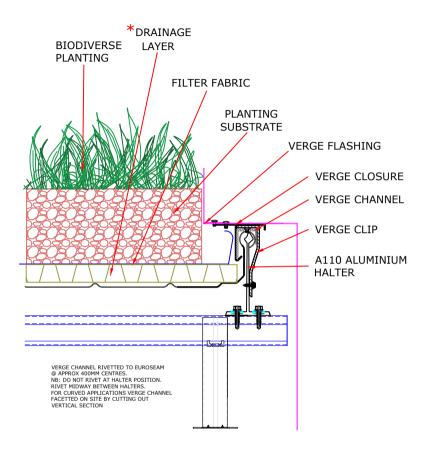



Tel: +44 (0)2922 010 101 Fax: +44 (0)2922 010 122

DRAFT

TITLE: Euroseam Green Roof Details

DRAWN: CD

DATE: January 2018


SCALE: NTS


This draft drawing has been supplied by Euro Clad Ltd for the purpose of guidance free of charge. It is a suggested detail provided and as such should not be assumed suitable for any specific project or application.

No responsibility is assumed for errors or misinterpretations resulting from the information contained in the drawing. Details are for illustration only and no liability is accepted. We reserve the right to change the details without notice. The drawing is copyright, it remains our property.

To be read in conjunction with Euroclad guidance and specification documents

*NB: DRAINAGE LAYER MUST PROVIDE FREE DRAINAGE. FOAM TYPE DRAINAGE LAYERS ARE NOT SUITABLE.

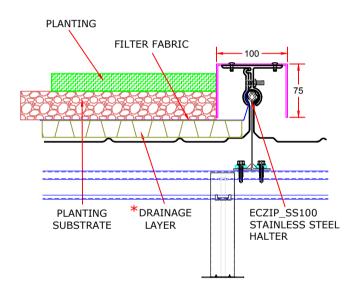

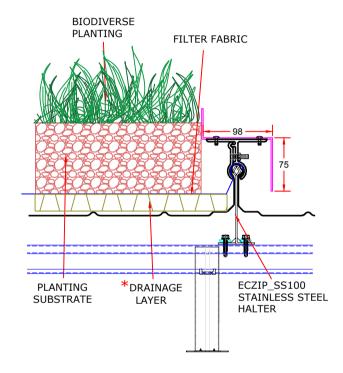



DRAFT

TITLE: Euroseam Green Roof Details

DRAWN: CD

DATE: January 2018


SCALE: NTS

This draft drawing has been supplied by Euro Clad Ltd for the purpose of guidance free of charge. It is a suggested detail provided and as such should not be assumed suitable for any specific project or application.


No responsibility is assumed for errors or misinterpretations resulting from the information contained in the drawing. Details are for illustration only and no liability is accepted. We reserve the right to change the details without


notice. The drawing is copyright, it remains our property.

To be read in conjunction with Euroclad guidance and specification documents

 

*NB: DRAINAGE LAYER MUST PROVIDE FREE DRAINAGE. FOAM TYPE DRAINAGE LAYERS ARE NOT SUITABLE.

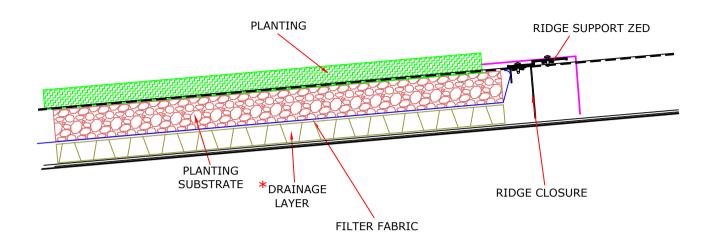

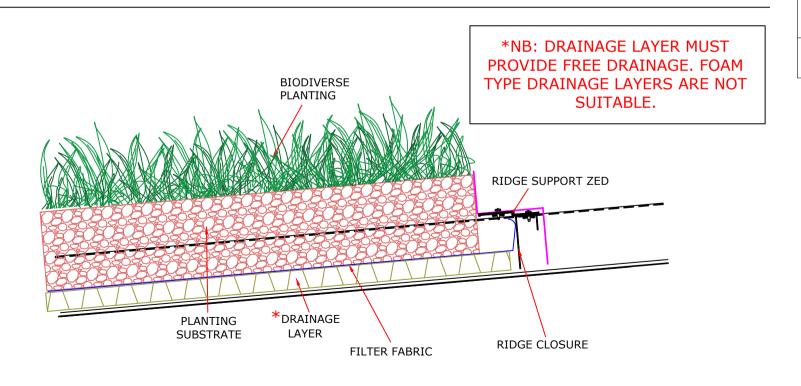



DRAFT

TITLE: Euroseam Green Roof Details


DRAWN: CD

DATE: January 2018

SCALE: NTS

This draft drawing has been supplied by Euro Clad Ltd for the purpose of guidance free of charge. It is a suggested detail provided and as such should not be assumed suitable for any specific project or application.

No responsibility is assumed for errors or misinterpretations resulting from the information contained in the drawing. Details are for illustration only and no liability is accepted. We reserve the right to change the details without notice. The drawing is copyright, it remains our property.

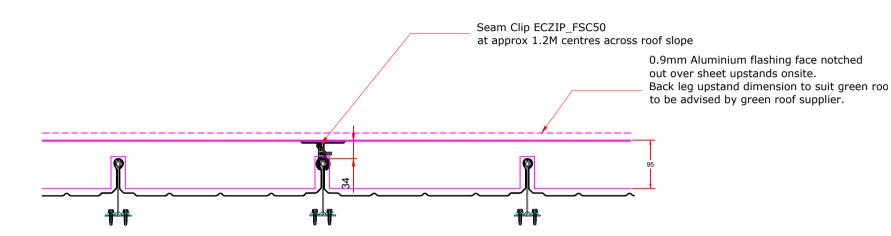



DRAFT

TITLE: Euroseam Green Roof Details

DRAWN: CD

DATE: January 2018

SCALE: NTS


This draft drawing has been supplied by Euro Clad Ltd for the purpose of guidance free of charge. It is a suggested detail provided and as such should not be assumed suitable for any specific project or application.

No responsibility is assumed for errors or misinterpretations resulting from the information contained in the drawing. Details are for illustration only and no liability is accepted. We reserve the right to change the details without notice. The drawing is copyright, it remains our property.


To be read in conjunction with Euroclad guidance and specification documents

0.9mm Aluminium flashing face notched out over sheet upstands onsite.

Back leg upstand dimension to suit green roof to be advised by green roof supplier.

 

UPSLOPE CENTRES TO BE ADVISED BY GREEN ROOF SUPPLIER

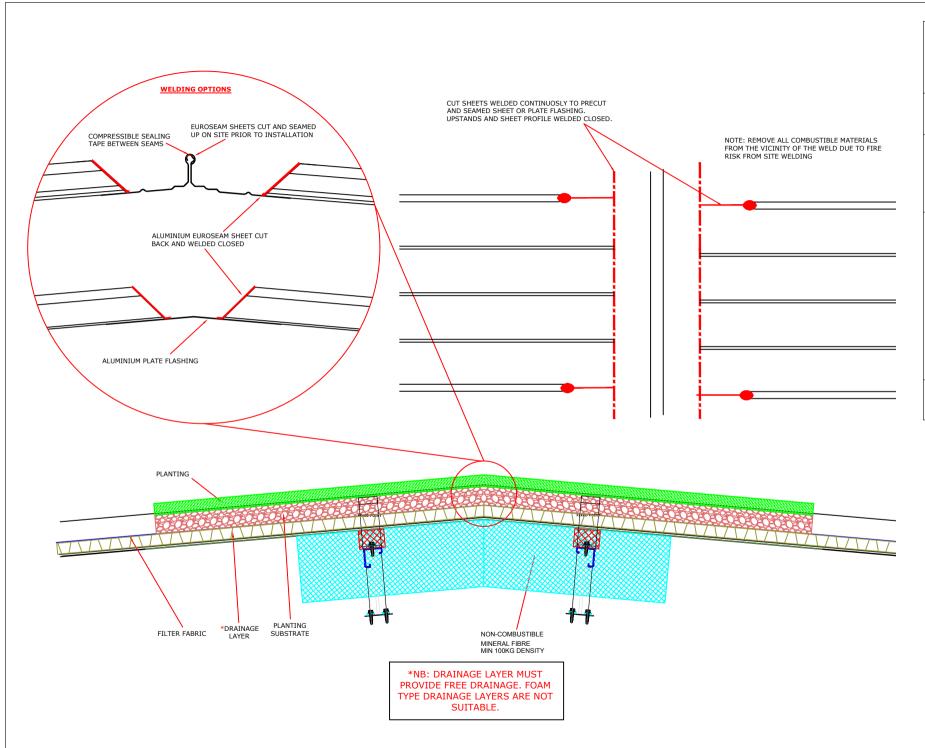



DRAFT

TITLE: Euroseam Green Roof Details

DRAWN: CD

DATE: January 2018

SCALE: NTS

This draft drawing has been supplied by Euro Clad Ltd for the purpose of guidance free of charge. It is a suggested detail provided and as such should not be assumed suitable for any specific project or application.

No responsibility is assumed for errors or misinterpretations resulting from the information contained in the drawing. Details are for illustration only and no liability is accepted. We reserve the right to change the details without notice. The drawing is copyright, it remains our property.