




Ground Floor Plan

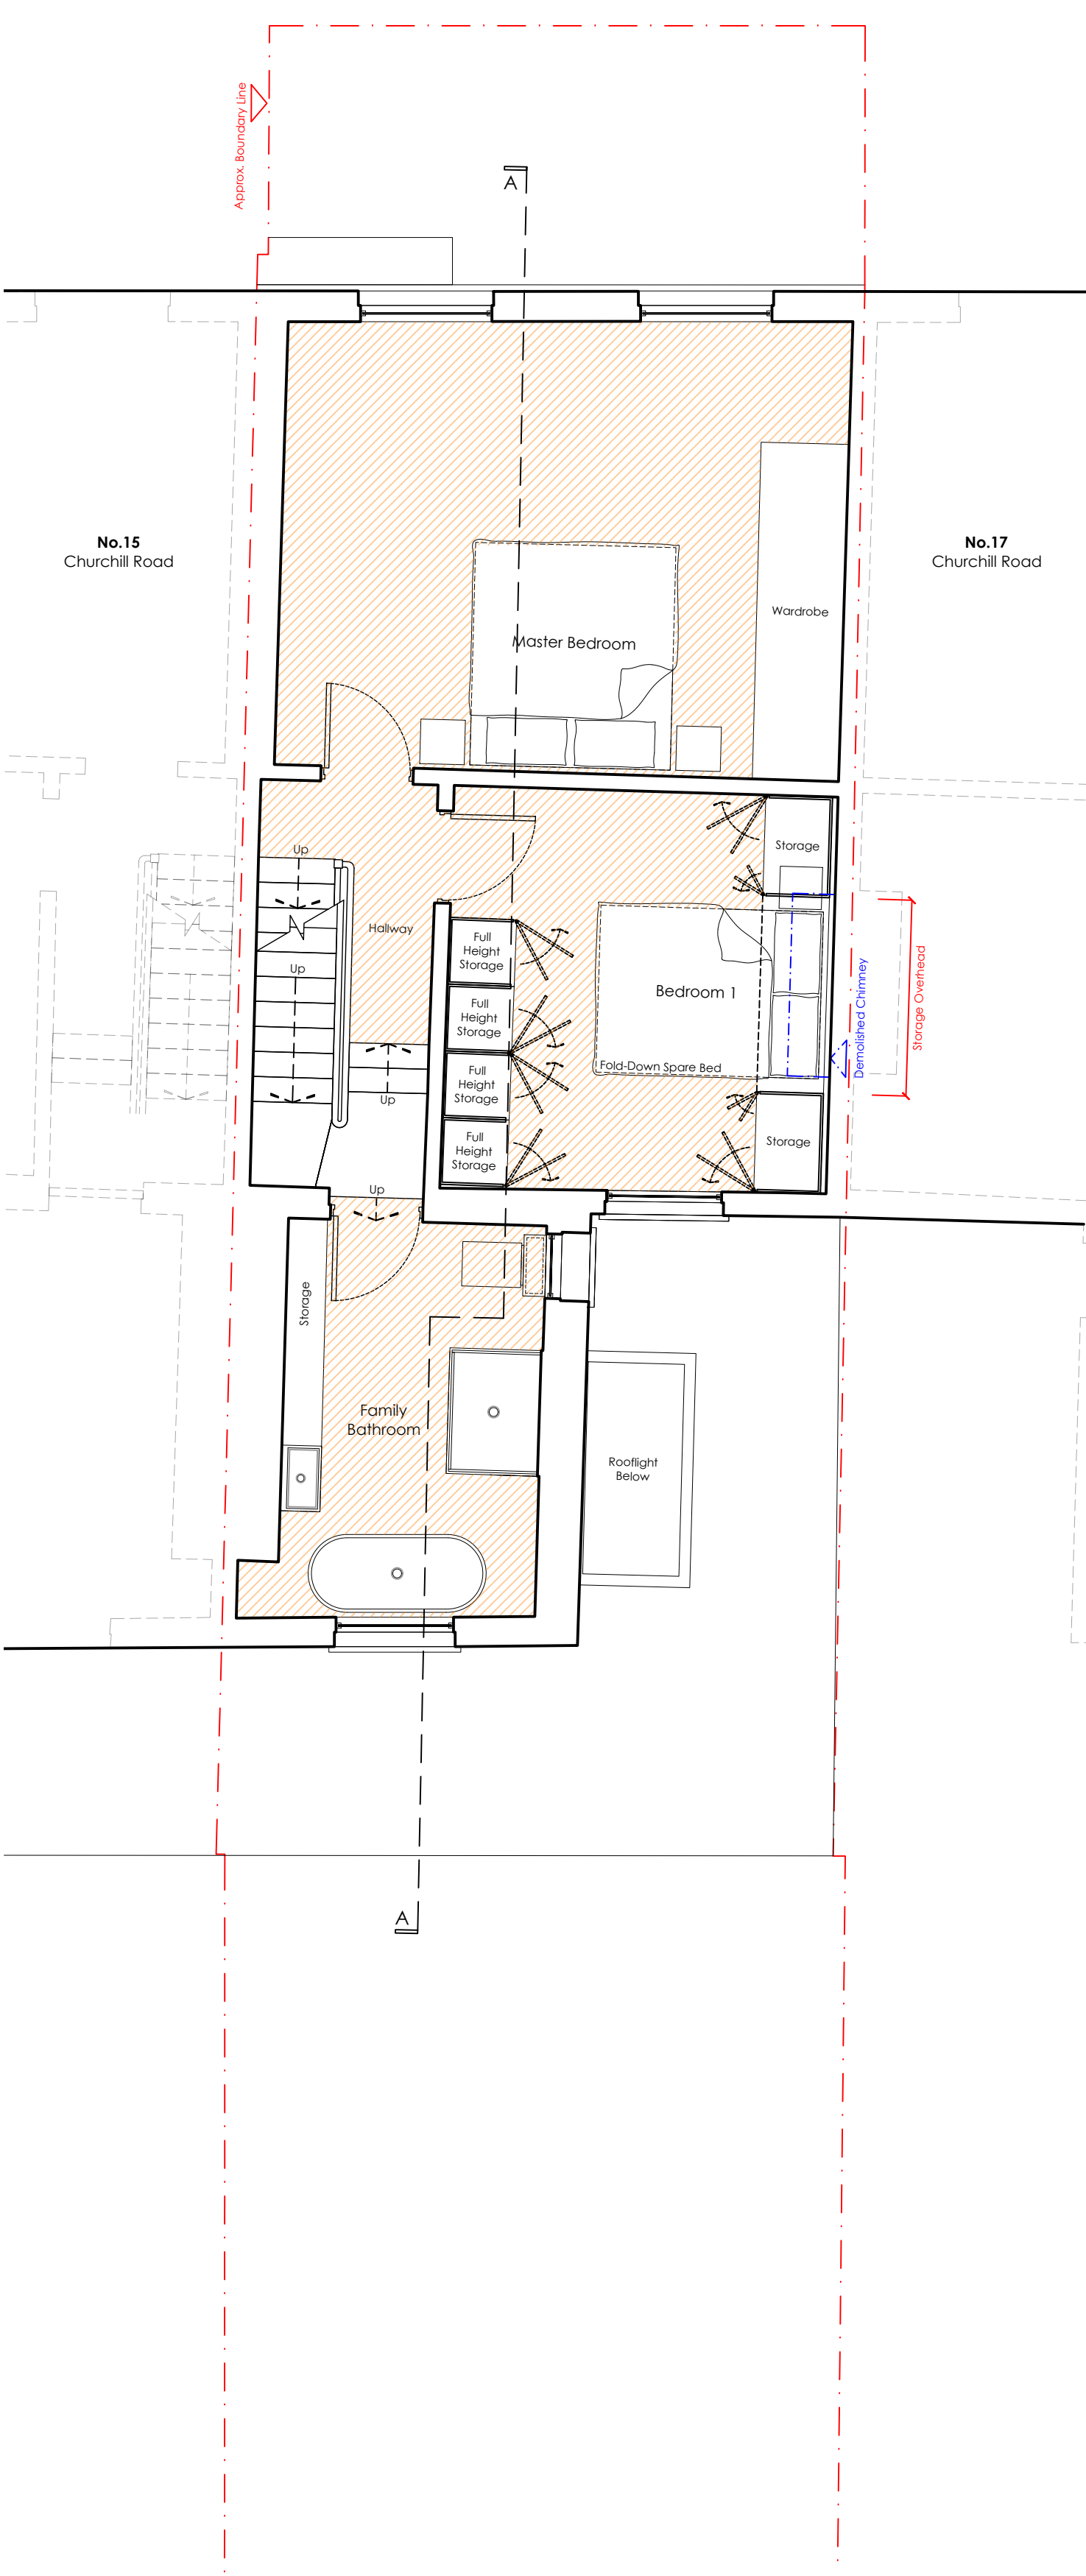

First Floor Plan

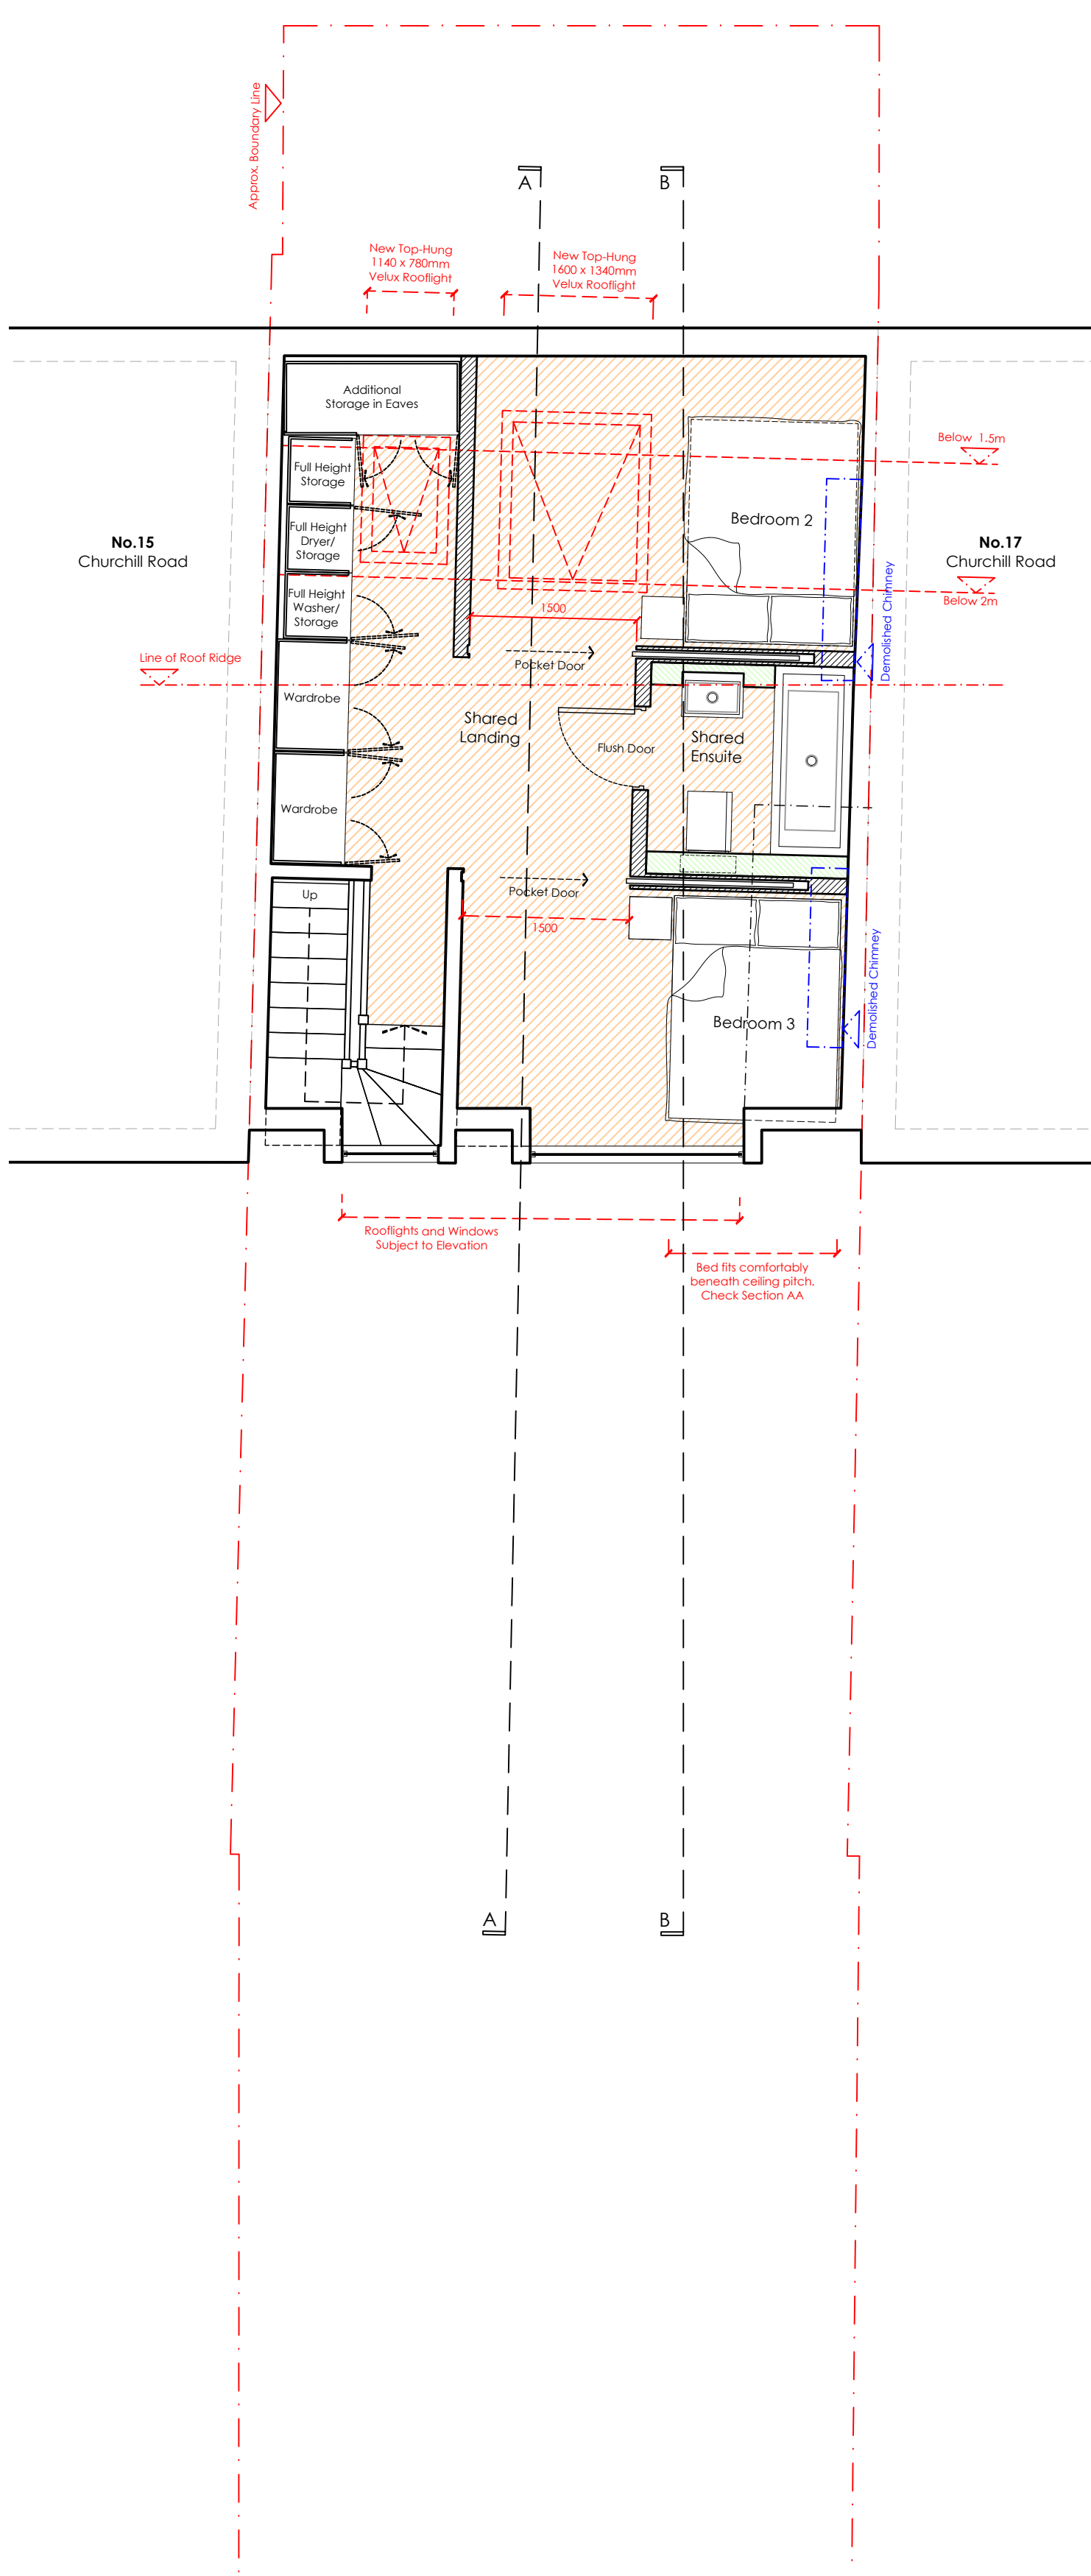

Second Floor Plan

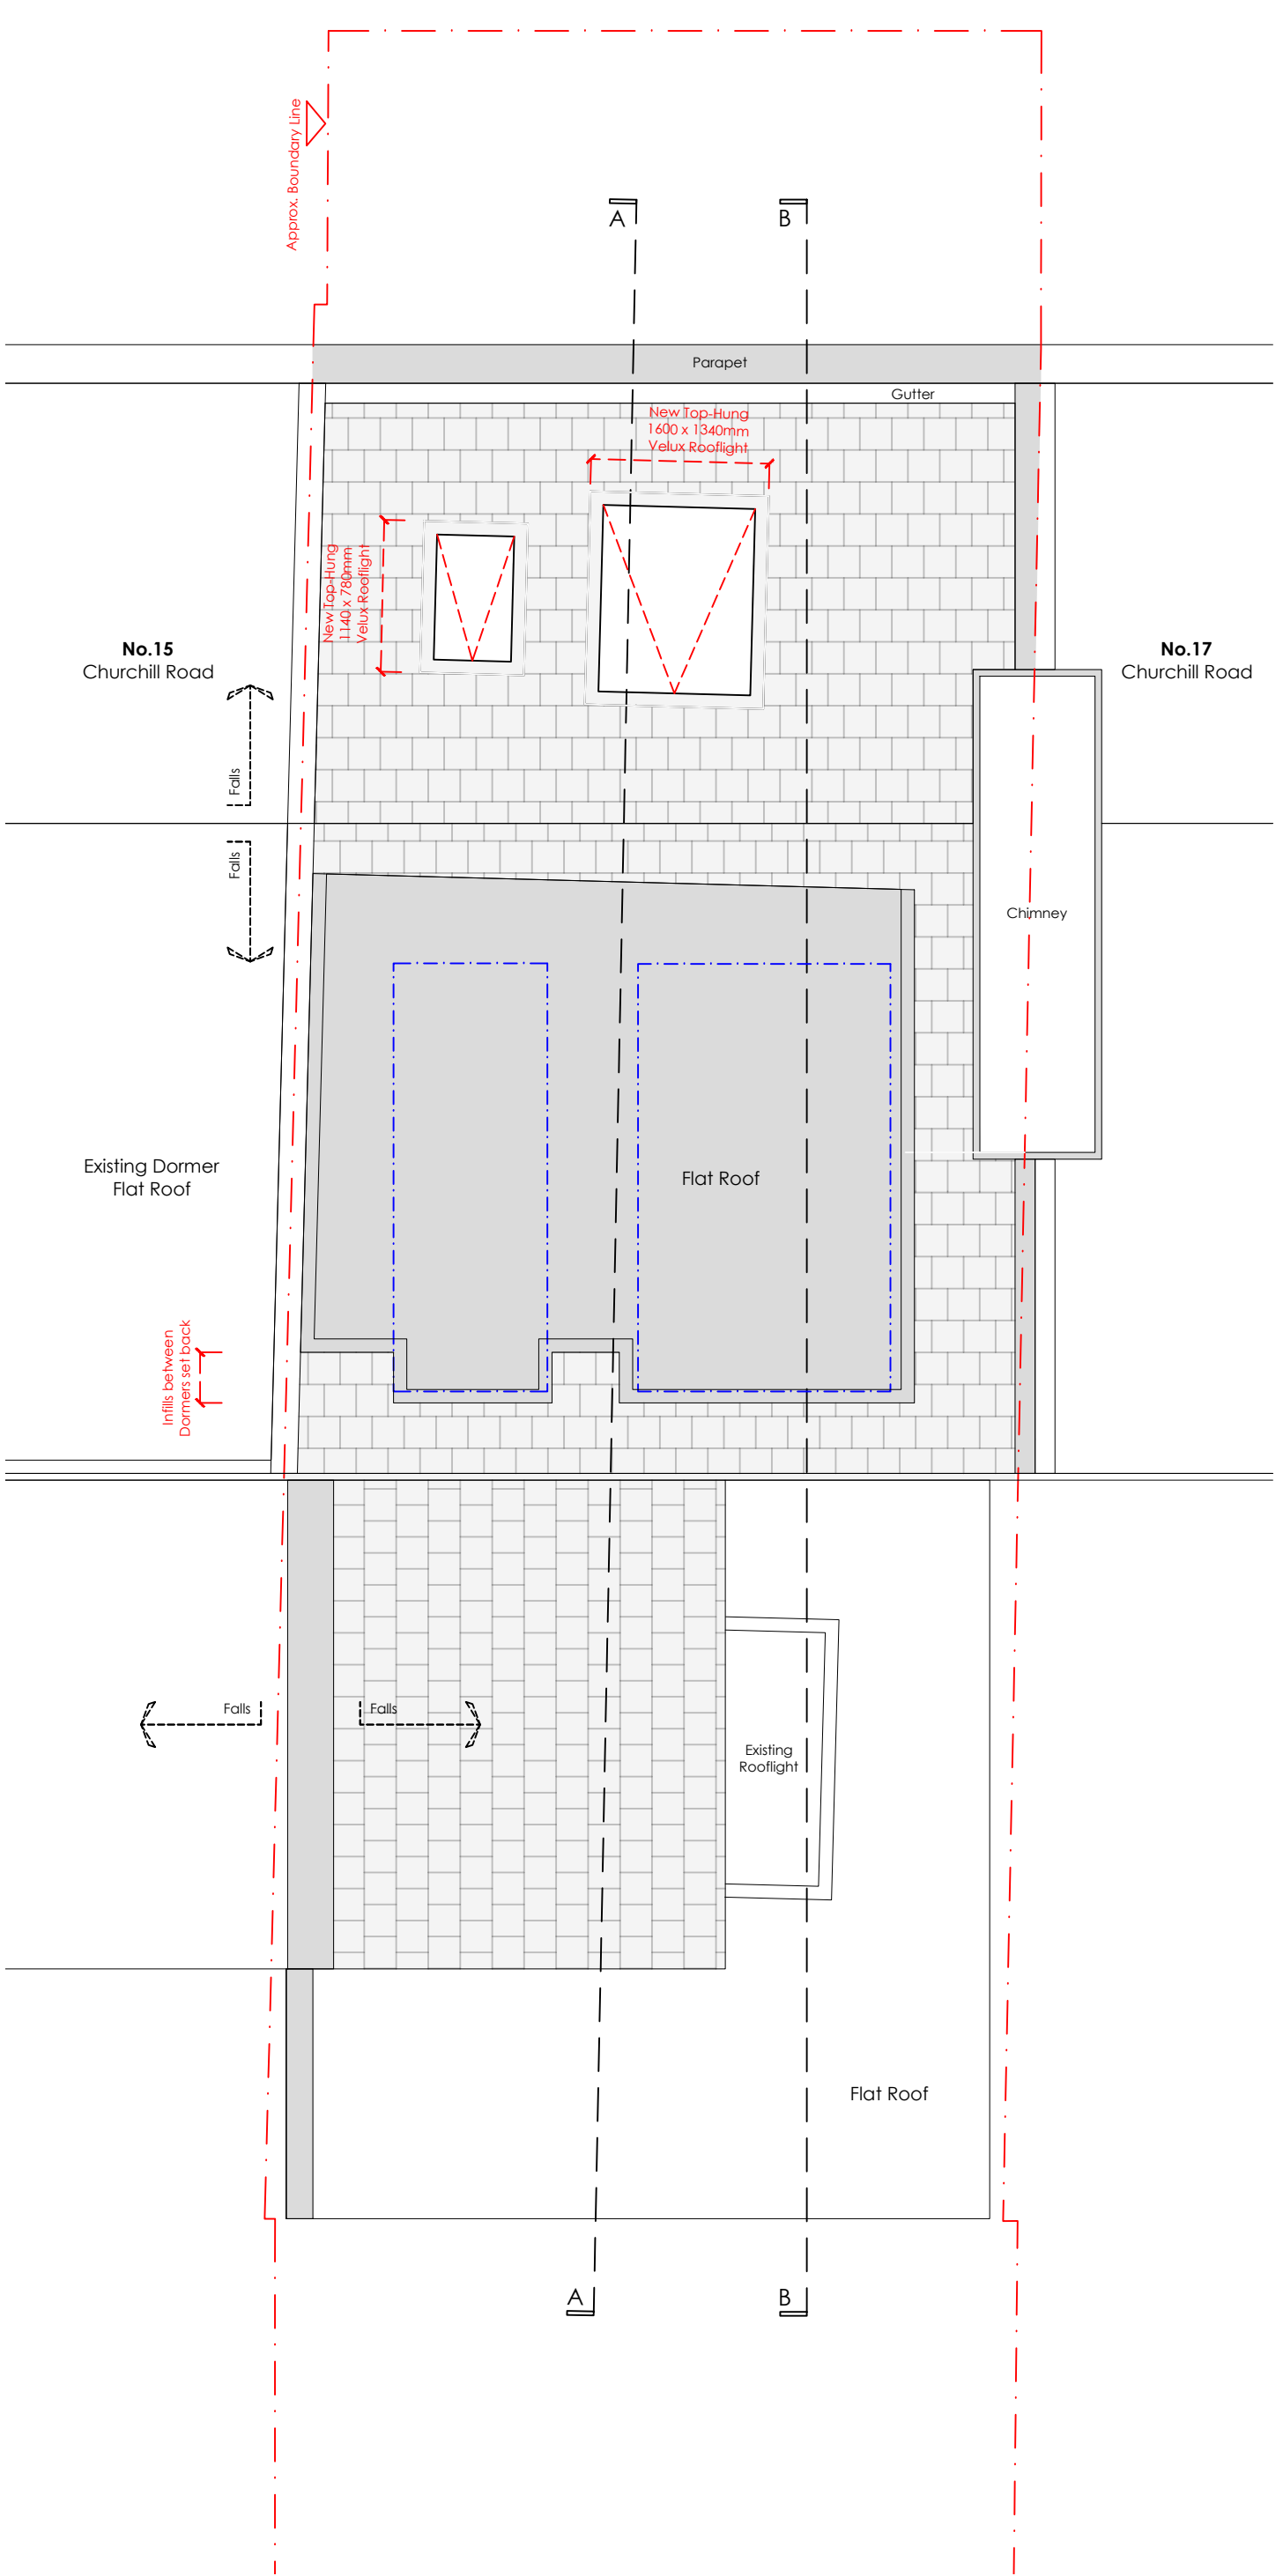

Roof Plan

Note . All Dimensions in mm.			
		Proposed new walls	
		Hatch denotes service zone	
		Existing Walls Removed	
		Boundary Line	
C	06.04.2023	revised following planning comments	JAH MLR
B	28.03.2023	revised following planning comments	JAH MLR
A	12.09.2022	updated for submission	JF MLR
rev .	date .	details .	drawn by . checked by .

