


01 Existing Lower Ground Floor Plan
A2.010

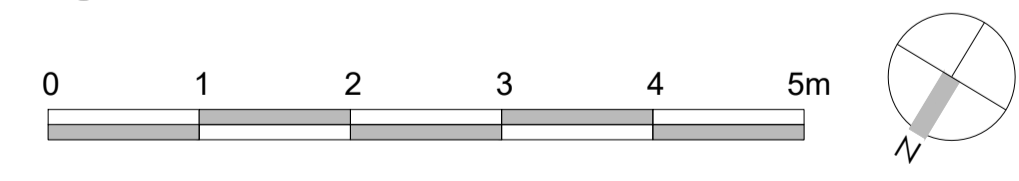

PLANNING

Note
No dimensions are to be scaled from this drawing.
any discrepancy found between this drawing and any other document or site condition should be referred immediately to D3.
Copyright is Reserved
Copying or reproduction of this drawing without the written permission of d3 is not permitted.
Disclaimer
The hard copy accompanying the electronic data is legal transmission of information.
No responsibility for the accuracy or any consequences resulting from the use or alteration of information is accepted.


Rev	Date	Issuer	Checker	Notes
P1	24/03/23	X	X	ISSUED FOR INFORMATION (STAIRS - WINDOW APPLICATION)

Client
PRIVATE CLIENT
Address
1 Belsize Lane, London, NW3 5AA
Date
March 23


Drawing Title
Existing Lower Ground Floor Plan
Scale
1:50@A1;1:100@A3
Project Number
0400
Drawing Number
0400-A2-010

Dwg By
MV
Revision
P1



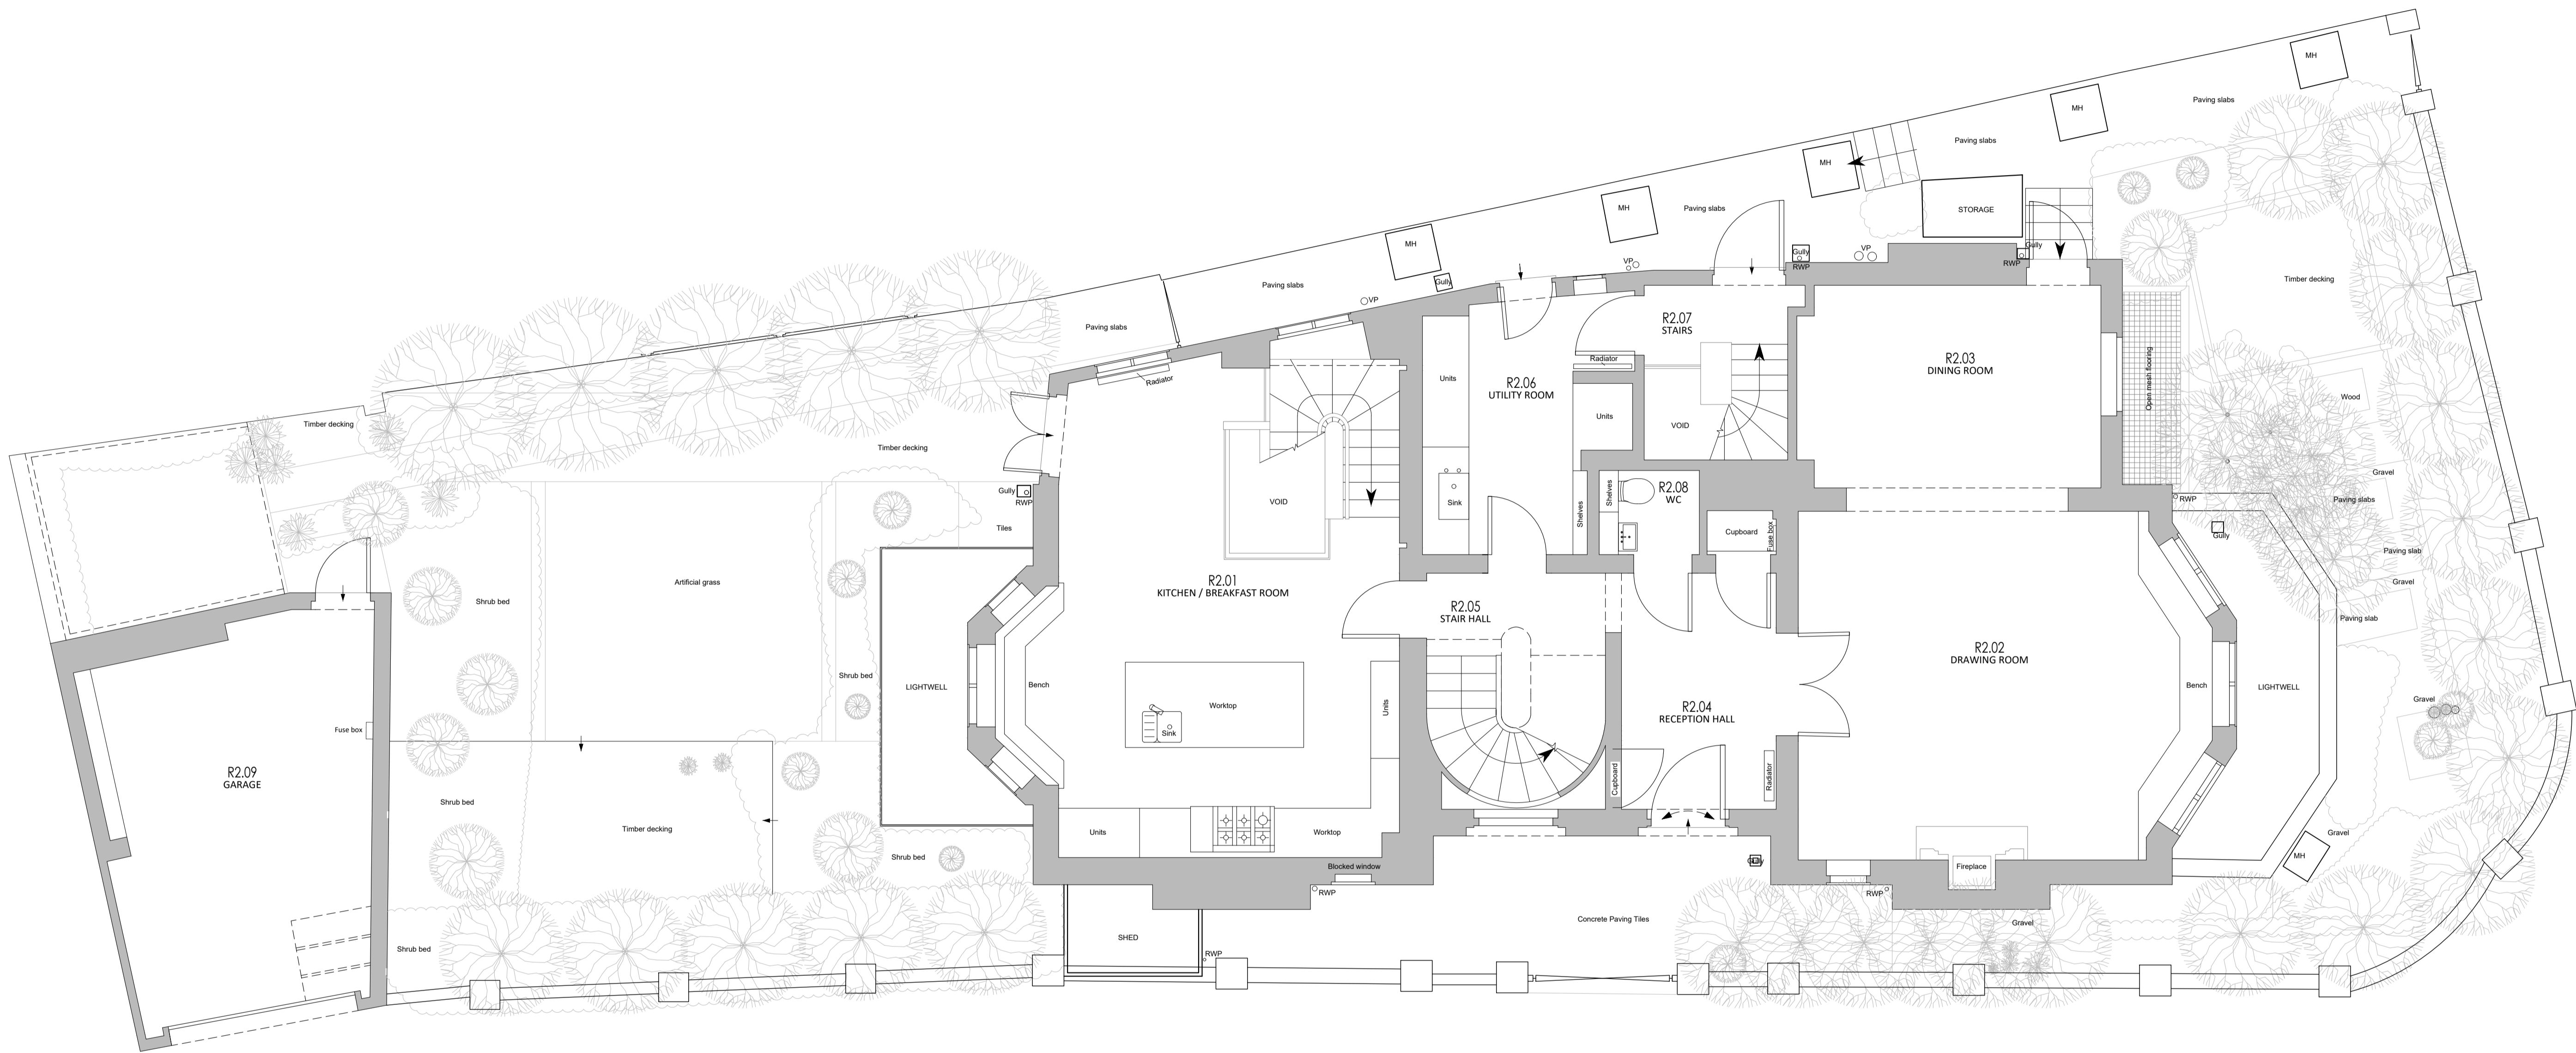

01 Existing Ground Floor Plan
A2.020

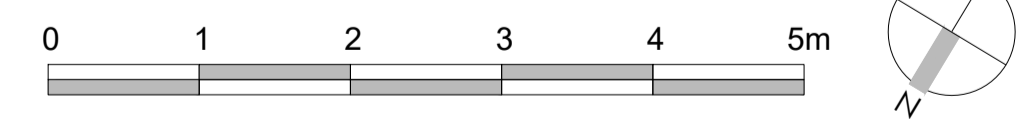

PLANNING

Note
No dimensions are to be scaled from this drawing.
any discrepancy found between this drawing and any other document or site condition should be referred immediately to D3.
Copyright is Reserved
Copying or reproduction of this drawing without the written permission of d3 is not permitted.
Disclaimer
The hard copy accompanying the electronic data is legal transmission of information.
No responsibility for the accuracy or any consequences resulting from the use or alteration of information is accepted.

Rev	Date	Issuer	Checker	Notes
P1	24/03/23	X	X	ISSUED FOR INFORMATION (STAIRS - WINDOW APPLICATION)


Client
PRIVATE CLIENT
Address
1 Belsize Lane, London, NW3 5AA
Date
March 23

Drawing Title
Existing Ground Floor Plan
Scale
1:50@A1;1:100@A3
Project Number
0400
Drawing Number
0400-A2-020


Dwg By
MV
Revision
P1



+44 (0) 207 371 5220 | info@d3.london | www.d3.london
Unit 7/8 Imperial Studios, 3-11 Imperial Road, London, SW6 2AG

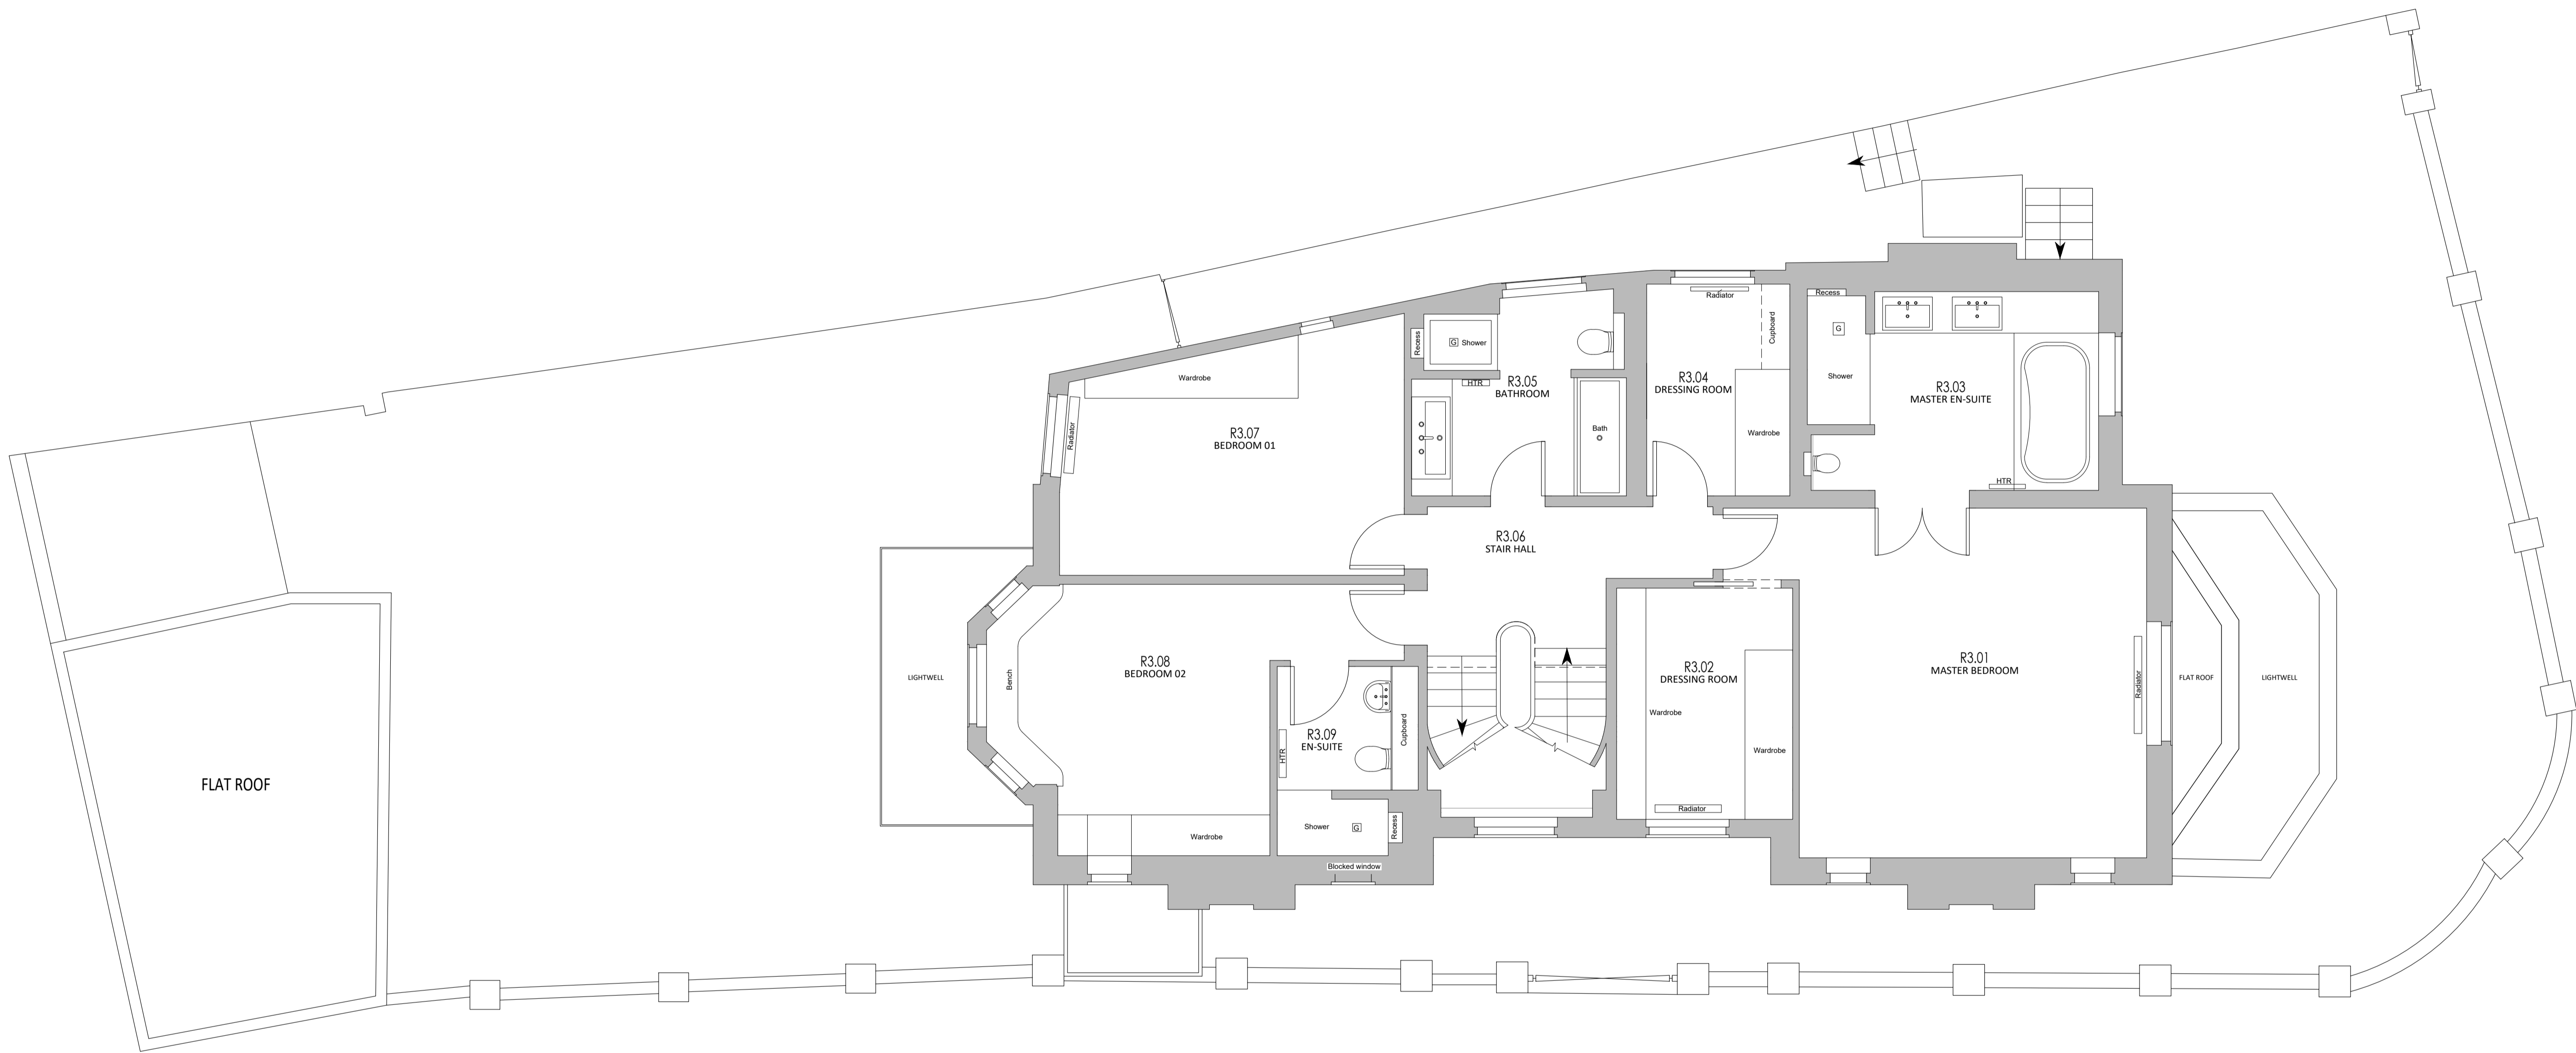

01 Existing First Floor Plan
A2.030

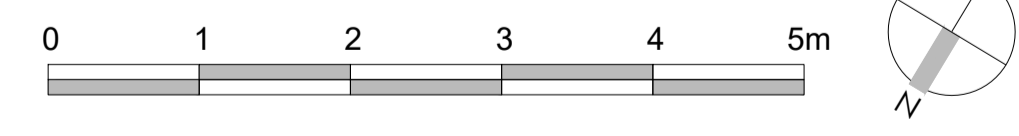

PLANNING

Note
No dimensions are to be scaled from this drawing.
any discrepancy found between this drawing and any other document or site condition should be referred immediately to D3.
Copyright is Reserved
Copying or reproduction of this drawing without the written permission of d3 is not permitted.
Disclaimer
The hard copy accompanying the electronic data is legal transmission of information.
No responsibility for the accuracy or any consequences resulting from the use or alteration of information is accepted.


Rev	Date	Issuer	Checker	Notes
P1	24/03/23	X	X	ISSUED FOR INFORMATION (STAIRS - WINDOW APPLICATION)

Client
PRIVATE CLIENT
Address
1 Belsize Lane, London, NW3 5AA
Date
March 23


Drawing Title
Existing First Floor Plan
Scale
1:50@A1;1:100@A3
Project Number
0400
Drawing Number
0400-A2-030

Dwg By
MV
Revision
P1



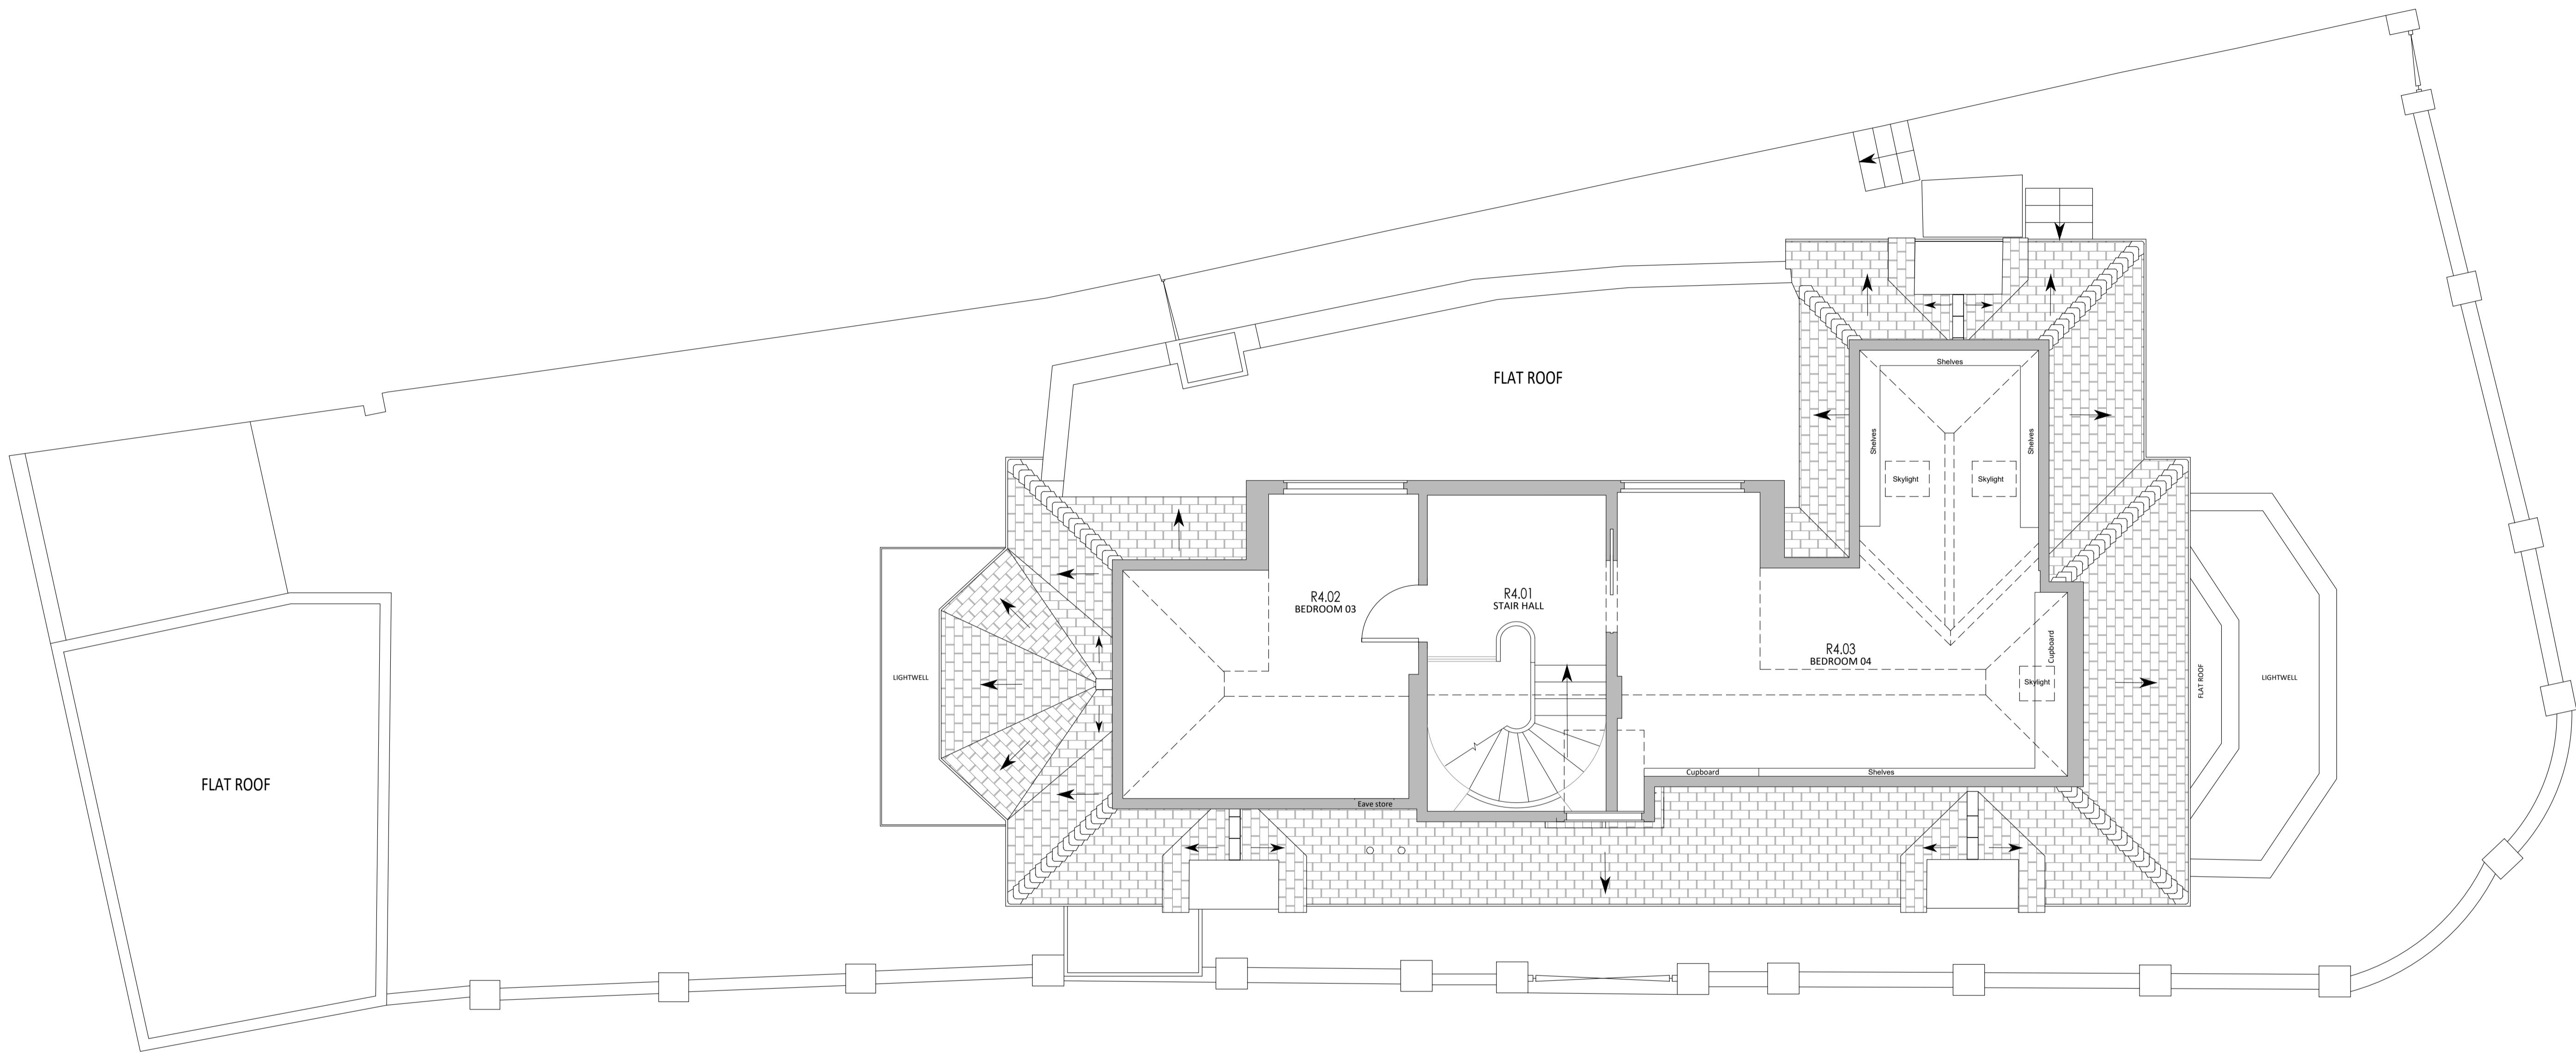

01 Existing Second Floor Plan
A2.040

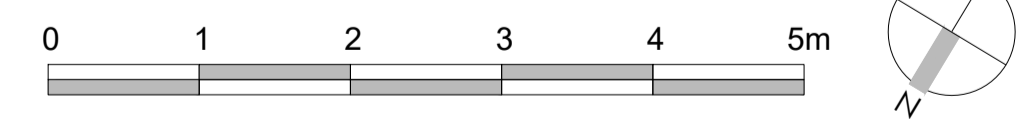

PLANNING

Note
No dimensions are to be scaled from this drawing.
any discrepancy found between this drawing and any other document or site condition should be referred immediately to D3.
Copyright is Reserved
Copying or reproduction of this drawing without the written permission of d3 is not permitted.
Disclaimer
The hard copy accompanying the electronic data is legal transmission of information.
No responsibility for the accuracy or any consequences resulting from the use or alteration of information is accepted.


Rev	Date	Issuer	Checker	Notes
P1	24/03/23	X	X	ISSUED FOR INFORMATION (STAIRS - WINDOW APPLICATION)

Client
PRIVATE CLIENT
Address
1 Belsize Lane, London, NW3 5AA
Date
March 23



Drawing Title
Existing Second Floor Plan
Scale
1:50@A1;1:100@A3
Project Number
0400
Drawing Number
0400-A2-040

Dwg By
MV
Revision
P1



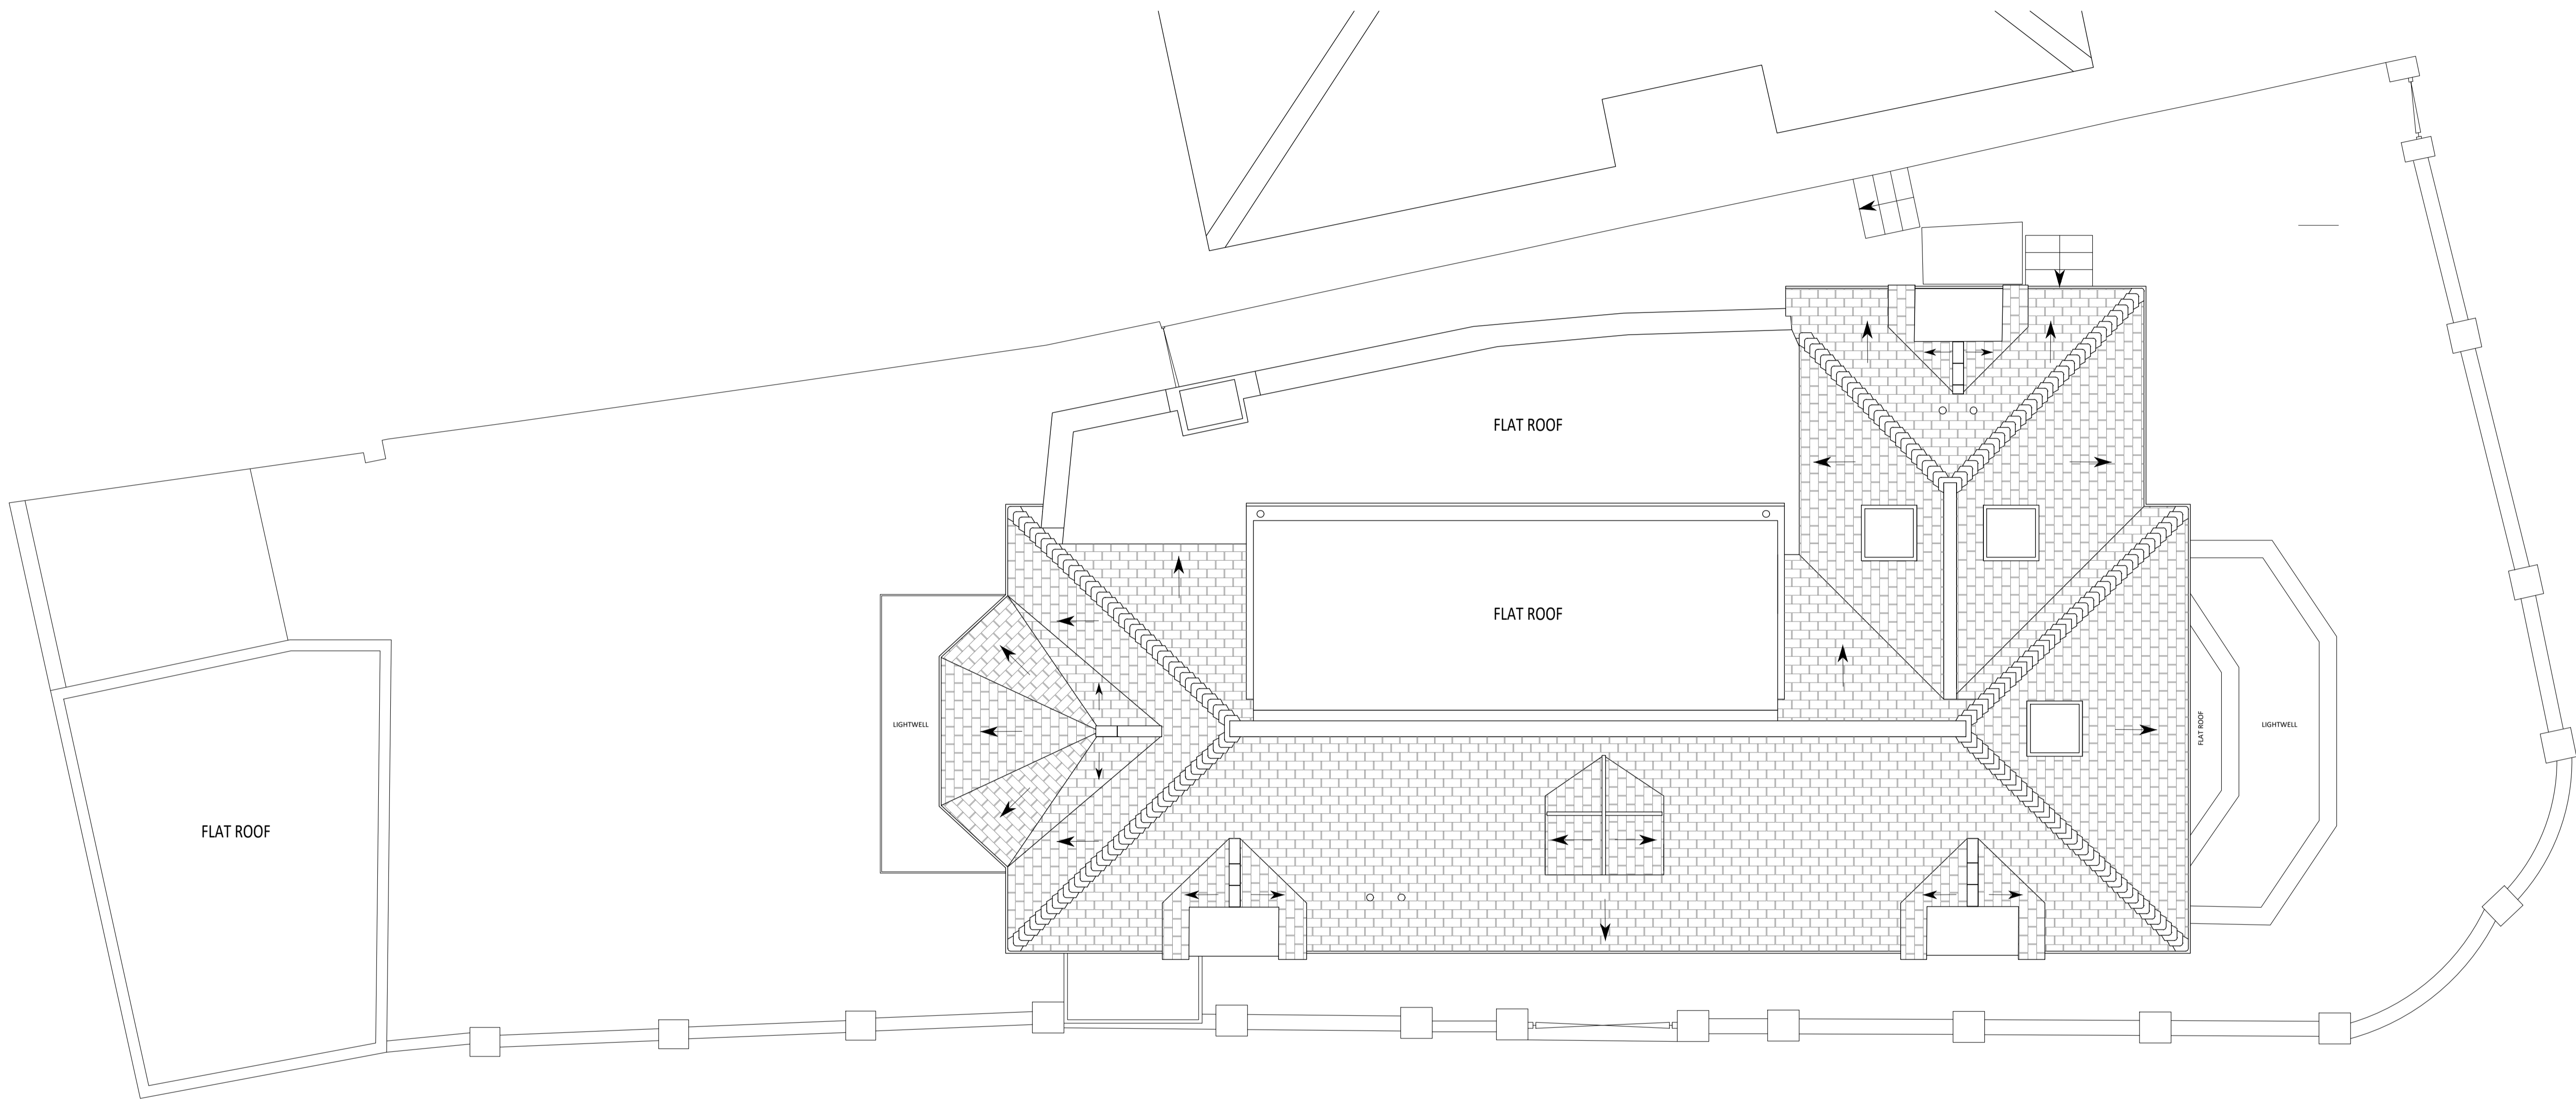

01 Existing Roof Plan
A2.050

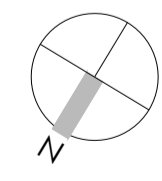 

PLANNING

Note
No dimensions are to be scaled from this drawing.
any discrepancy found between this drawing and any other document or site condition should be referred immediately to D3.
Copyright is Reserved
Copying or reproduction of this drawing without the written permission of d3 is not permitted.
Disclaimer
The hard copy accompanying the electronic data is legal transmission of information.
No responsibility for the accuracy or any consequences resulting from the use or alteration of information is accepted.

Rev	Date	Issuer	Checker	Notes
P1	24/03/23	X	X	ISSUED FOR INFORMATION (STAIRS - WINDOW APPLICATION)

Client
PRIVATE CLIENT
Address
1 Belsize Lane, London, NW3 5AA
Date
March 23

Drawing Title
Existing Roof Plan
Scale
1:50@A1;1:100@A3
Project Number
0400
Drawing Number
0400-A2-050

Dwg By
MV
Revision
P1





01 Existing Southeast Elevation
A2.120



02 Existing Northeast Elevation
A2.120



03 Existing Southeast Elevation
A2.120

PLANNING

Note
No dimensions are to be scaled from this drawing.
any discrepancy found between this drawing and any other document or site condition should be referred immediately to D3.
Copyright is Reserved
Copying or reproduction of this drawing without the written permission of D3 is not permitted.
Disclaimer
The hard copy accompanying the electronic data is legal transmission of information.
No responsibility for the accuracy or any consequence resulting from the use or alteration of information is accepted.



P1	20/12/20	X	X	ISSUED FOR CONSTRUCTION
Rev	Date	Issuer	Checker	Notes

Client
PRIVATE CLIENT
Address
1 Belsize Lane, London, NW3 5AA
Date
March 23

Drawing Title
Existing Southeast And Northeast Elevations
Scale
1:50@A1;1:100@A3
Project Number
0400
Drawing Number
0400-A2-120

Dwg By
INT
Revision



+44 (0) 207 371 5220 | info@d3.london | www.d3.london
Unit 7/8 Imperial Studios, 3-11 Imperial Road, London, SW6 2AG



01 Existing Northwest Elevation
A2.110



02 Existing Southwest Elevation
A2.110

PLANNING

Note
No dimensions are to be scaled from this drawing.
any discrepancy found between this drawing and any other document or site condition should be referred immediately to D3.
Copyright is Reserved
Copying or reproduction of this drawing without the written permission of d3 is not permitted.
Disclaimer
The hard copy accompanying the electronic data is legal transmission of information.
No responsibility for the accuracy or any consequences resulting from the use or alteration of information is accepted.



Rev	Date	Issuer	Checker	Notes
P1	24/03/23	X	X	ISSUED FOR INFORMATION (STAIRS - WINDOW APPLICATION)

Client
PRIVATE CLIENT
Address
1 Belsize Lane, London, NW3 5AA
Date
March 23

Drawing Title
Existing Northwest And Southwest Elevations
Scale
1:50@A1;1:100@A3
Project Number
0400
Drawing Number
0400-A2-110
Revision
P1
Dwg By
MV

D3
+44 (0) 207 371 5220 | info@d3.london | www.d3.london
Unit 7/8 Imperial Studios, 3-11 Imperial Road, London, SW6 2AG