


01 Proposed Lower Ground Floor Plan  
A4.010

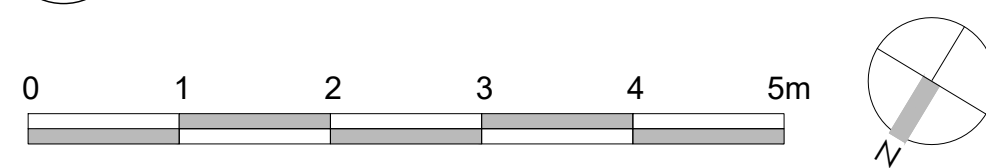

## PLANNING

**Note**  
No dimensions are to be scaled from this drawing.  
any discrepancy found between this drawing and any other document or site condition should be referred immediately to D3.  
**Copyright is Reserved**  
Copying or reproduction of this drawing without the written permission of d3 is not permitted.  
**Disclaimer**  
The hard copy accompanying the electronic data is legal transmission of information.  
No responsibility for the accuracy or any consequence resulting from the use or alteration of information is accepted.


Rev	Date	Issuer	Checker	Notes
P1	24/03/23	X	X	ISSUED FOR INFORMATION (STAIRS - WINDOW APPLICATION)

Client  
**PRIVATE CLIENT**  
Address  
**1 Belsize Lane, London, NW3 5AA**  
Date  
**March 23**



Drawing Title  
**Proposed Lower Ground Floor Plan**  
Scale  
**1:50@A1;1:100@A3**  
Project Number  
**0400**  
Drawing Number  
**0400-A4-010**

Dwg By  
**MV**  
Revision  
**P1**

**D3**  
+44 (0) 207 371 5220 | info@d3.london | www.d3.london  
Unit: 7/8 Imperial Studios, 3-11 Imperial Road, London, SW6 2AG

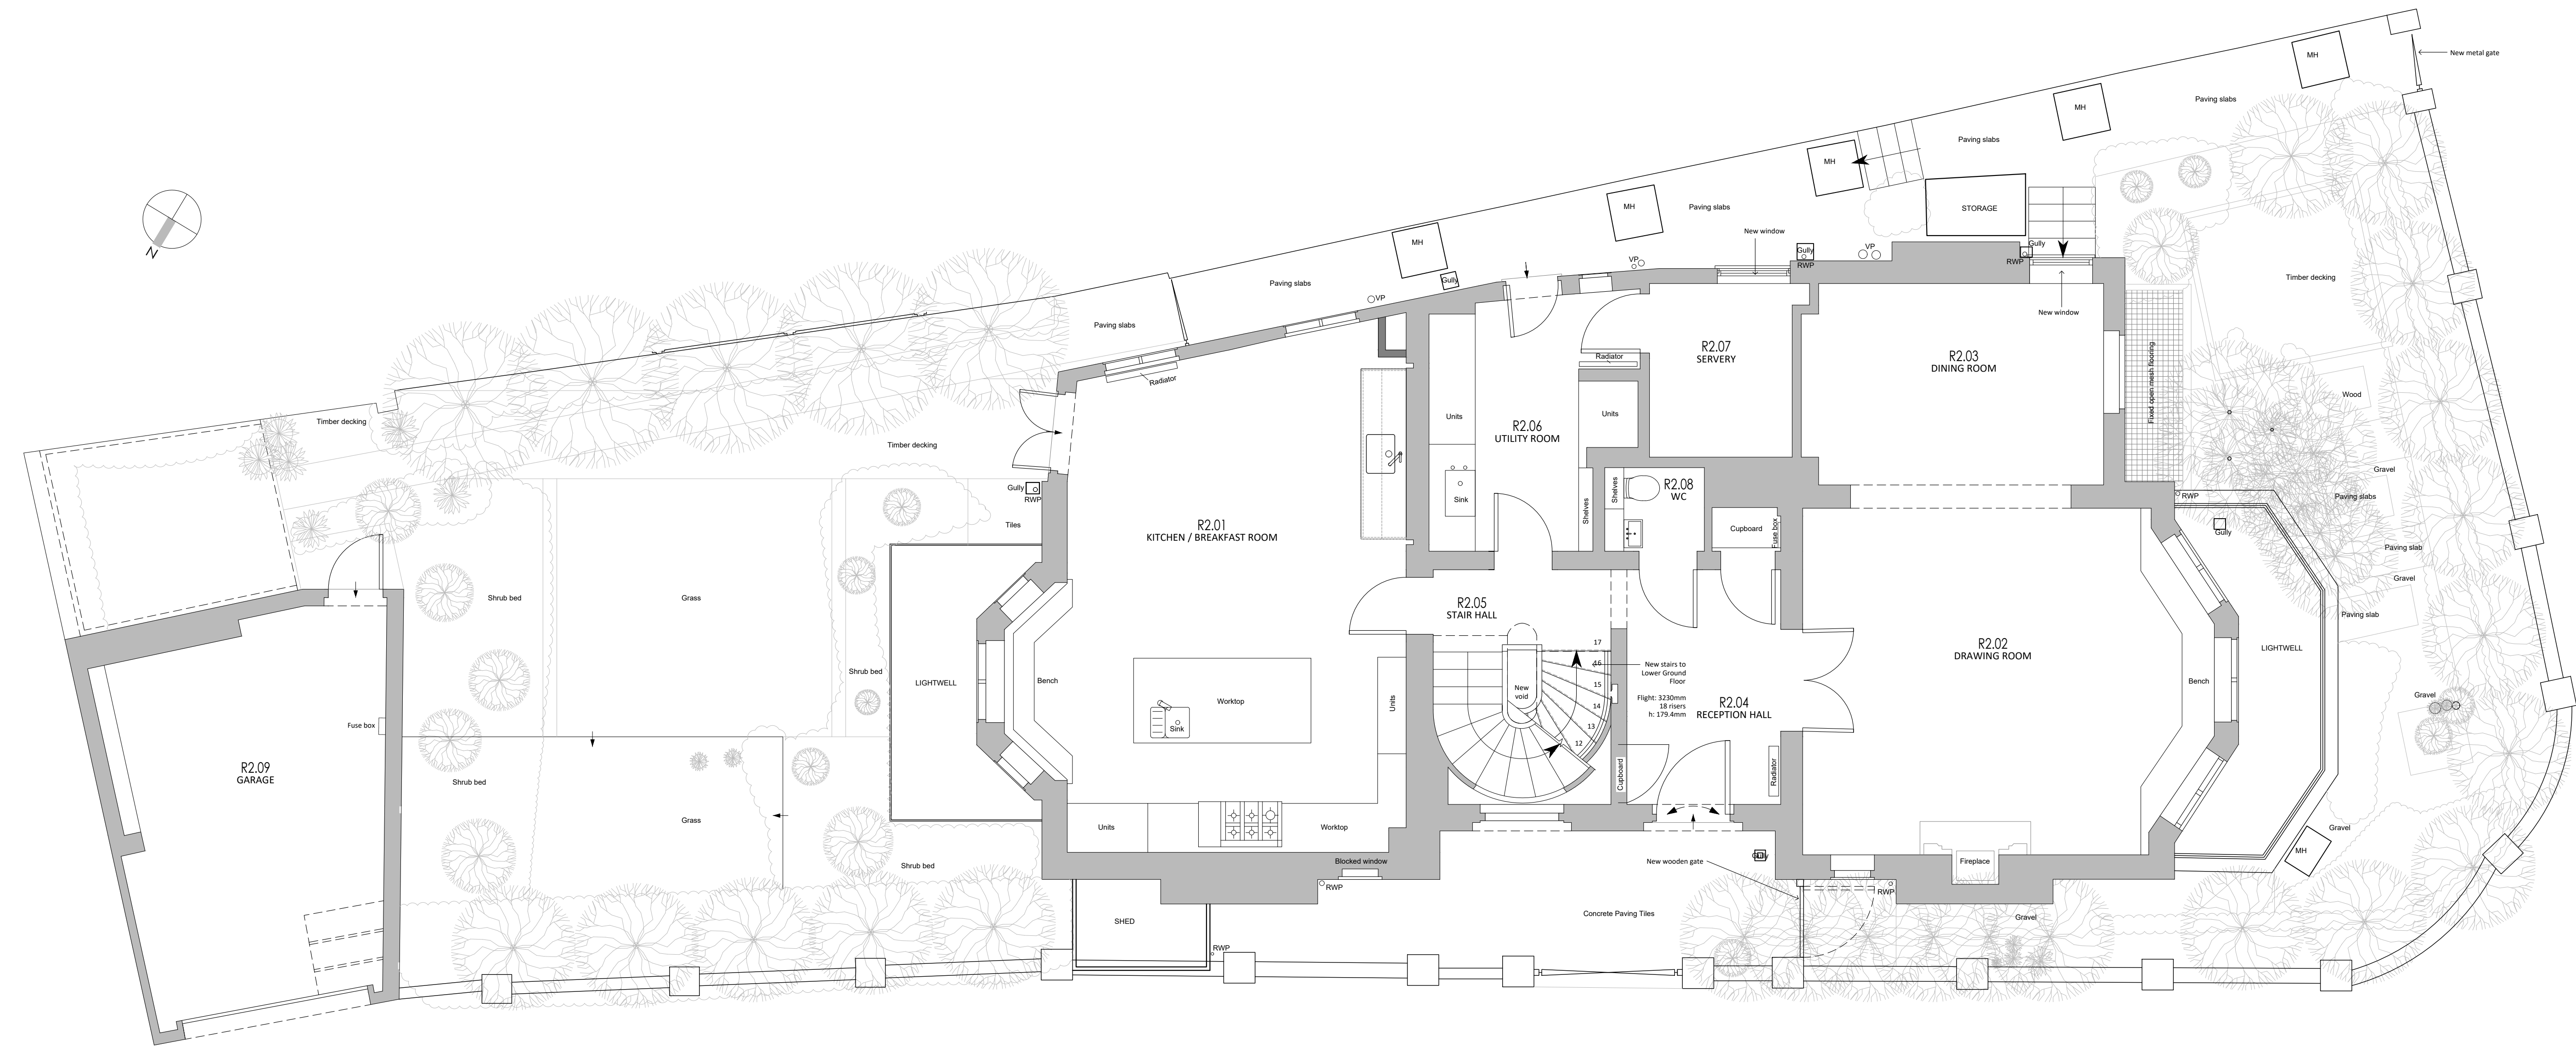

01 Proposed Ground Floor Plan  
A4.020

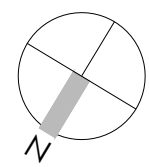 

## PLANNING

**Note**  
No dimensions are to be scaled from this drawing.  
any discrepancy found between this drawing and any other document or site condition should be referred immediately to D3.  
**Copyright is Reserved**  
Copying or reproduction of this drawing without the written permission of d3 is not permitted.  
**Disclaimer**  
The hard copy accompanying the electronic data is legal transmission of information.  
No responsibility for the accuracy or any consequence resulting from the use or alteration of information is accepted.


Rev	Date	Issuer	Checker	Notes
P1	24/03/23	X	X	ISSUED FOR INFORMATION (STAIRS - WINDOW APPLICATION)

Client  
**PRIVATE CLIENT**  
Address  
**1 Belsize Lane, London, NW3 5AA**  
Date  
**March 23**



Drawing Title  
**Proposed Ground Floor Plan**  
Scale  
**1:50@A1;1:100@A3**  
Project Number  
**0400**  
Drawing Number  
**0400-A4-020**  
Revision  
**P1**  
Dwg By  
**MV**

**D3**  
+44 (0) 207 371 5220 | info@d3.london | www.d3.london  
Unit 7/8 Imperial Studios, 3-11 Imperial Road, London, SW6 2AG



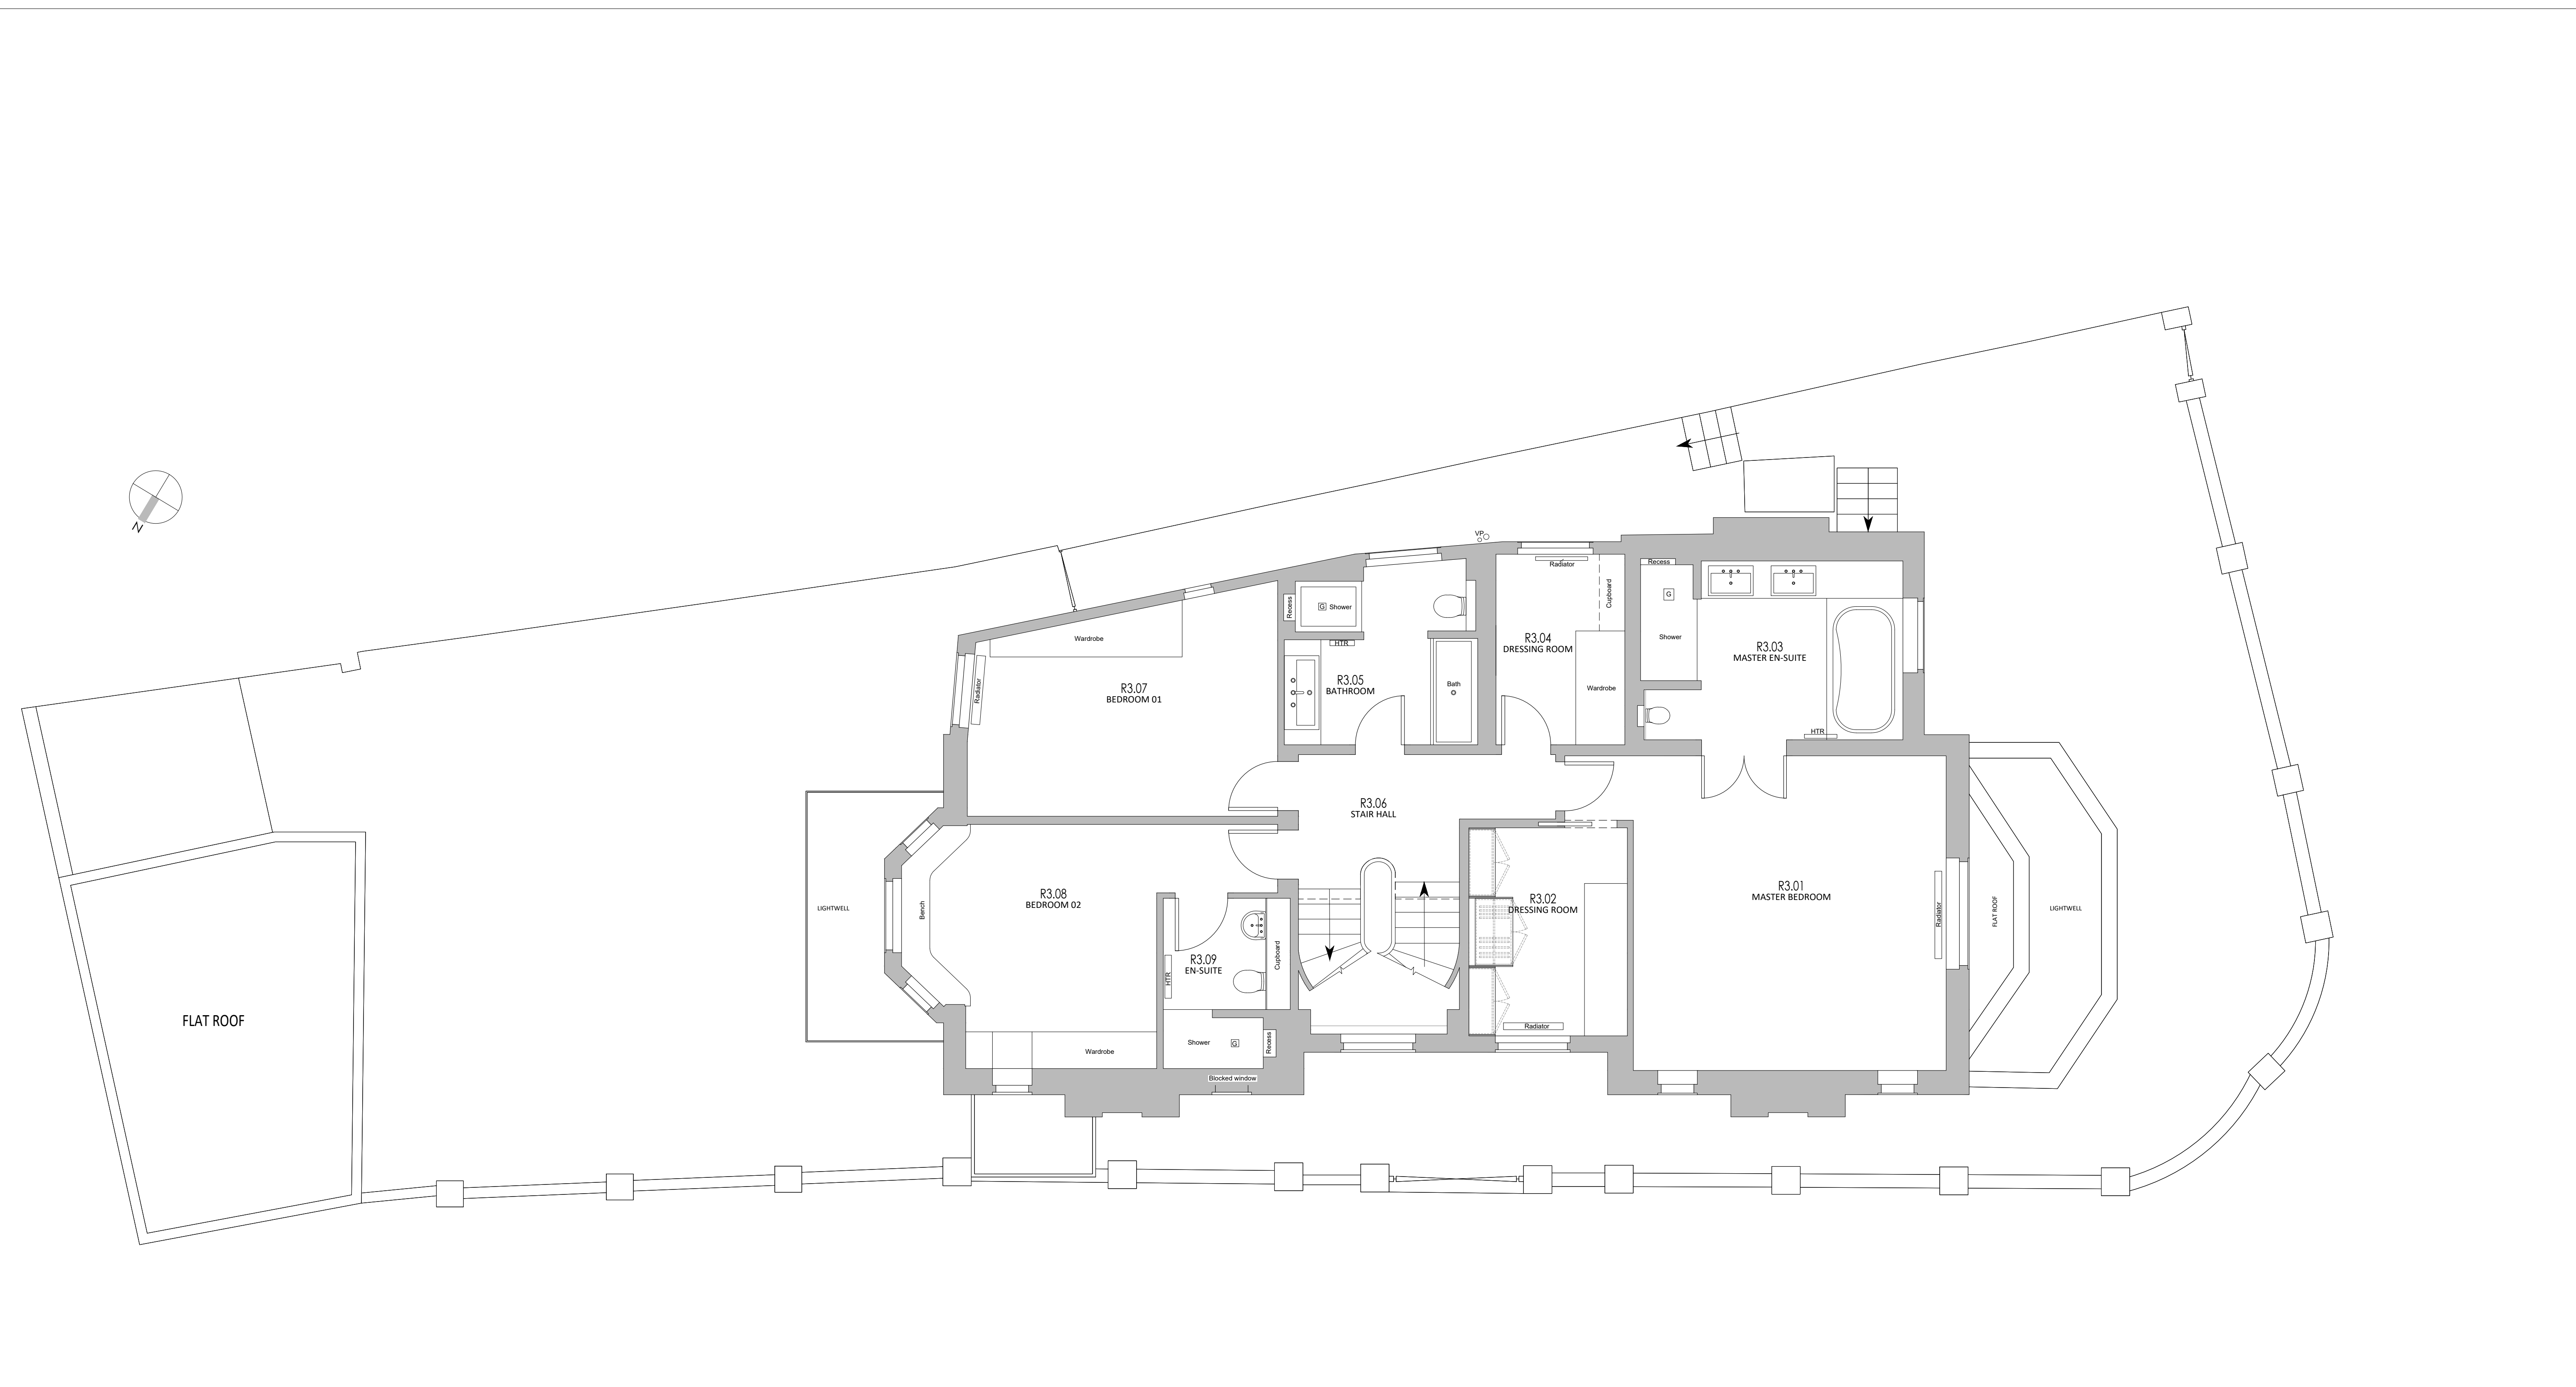

01 Proposed First Floor Plan  
A4.030

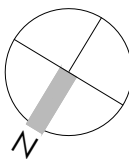 

PLANNING

**Note**  
No dimensions are to be scaled from this drawing.  
Any discrepancy found between this drawing and any other document or site condition should be referred immediately to D3.  
**Copyright is Reserved**  
Copying or reproduction of this drawing without the written permission of d3 is not permitted.  
**Disclaimer**  
The hard copy accompanying the electronic data is legal transmission of information.  
No responsibility for the accuracy or any consequence resulting from the use or alteration of information is accepted.

P1	24/03/23	X	X	ISSUED FOR INFORMATION (STAIRS - WINDOW APPLICATION)
Rev	Date	Issuer	Checker	Notes


Client  
**PRIVATE CLIENT**  
Address  
**1 Belsize Lane, London, NW3 5AA**  
Date  
**March 23**

Drawing Title  
**Proposed First Floor Plan**  
Scale  
**1:50@A1;1:100@A3**  
Project Number  
**0400**


Drawing Number  
**0400-A4-030**

Dwg By  
**MV**  
Revision  
**P1**

**D3**  
+44 (0) 207 371 5220 | info@d3.london | www.d3.london  
Unit: 7/8 Imperial Studios, 3-11 Imperial Road, London, SW6 2AG

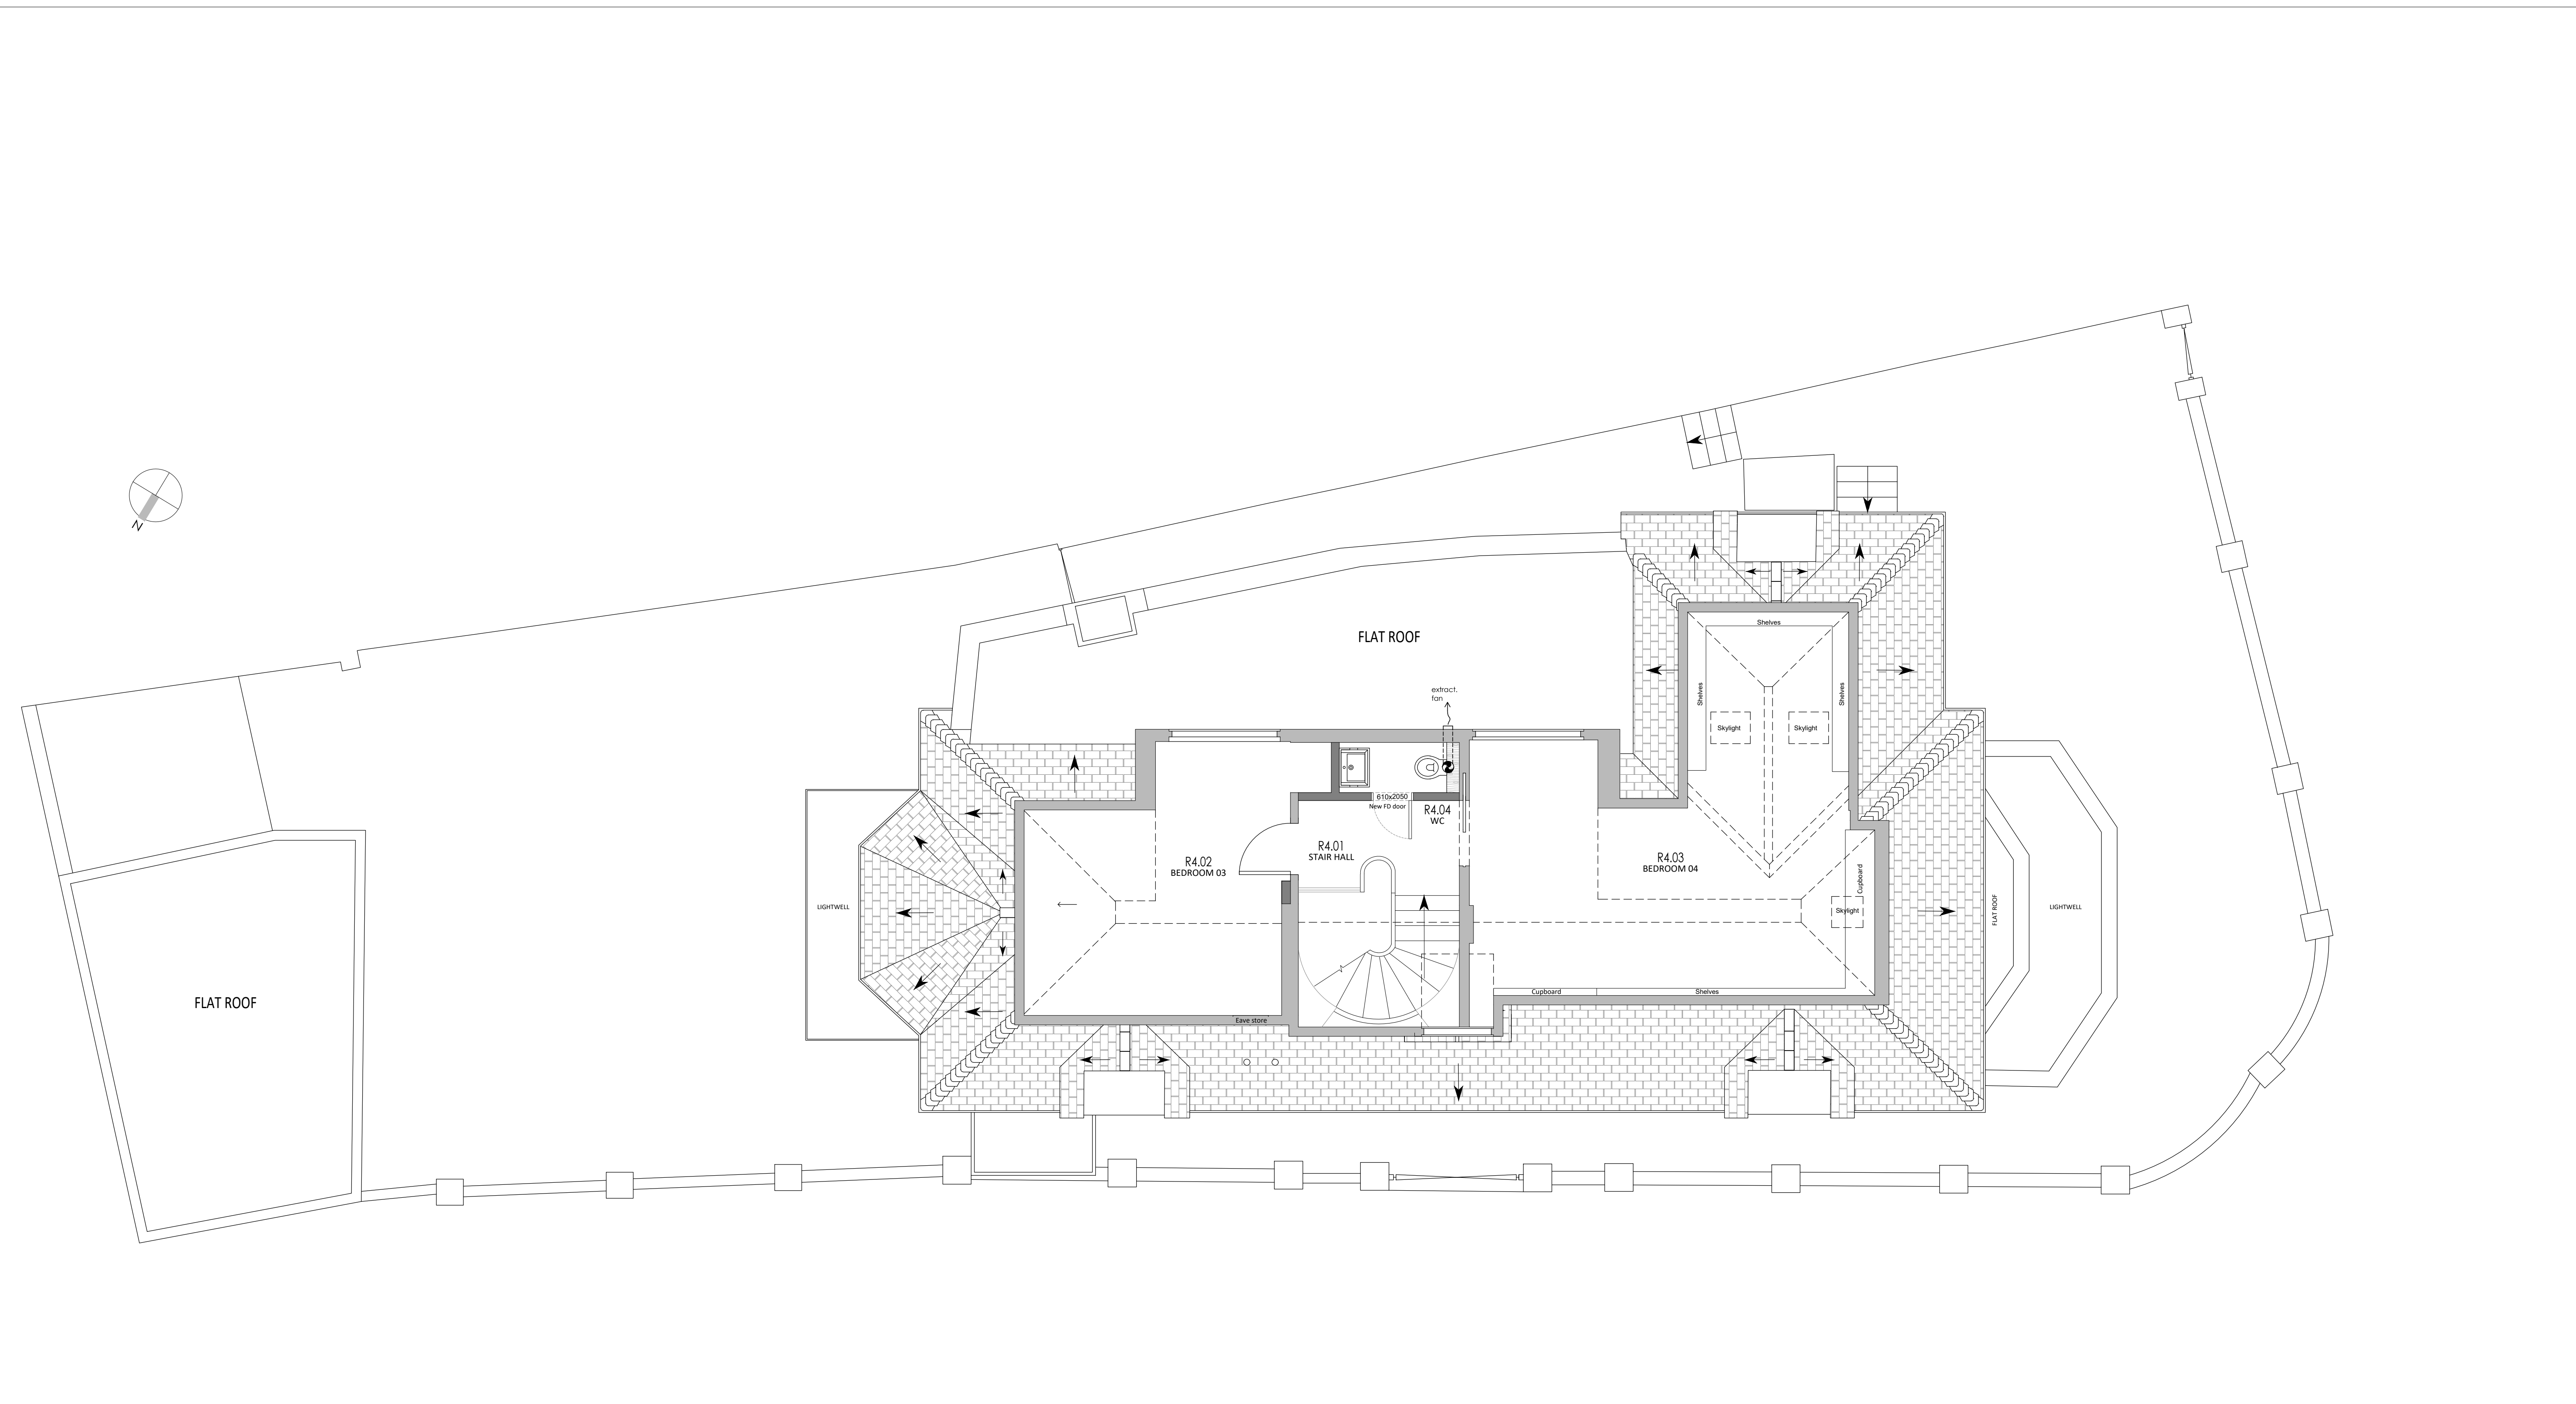

01 Proposed Second Floor Plan  
A4.040

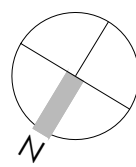

## PLANNING

**Note**  
No dimensions are to be scaled from this drawing.  
Any discrepancy found between this drawing and any other document or site condition should be referred immediately to D3.  
**Copyright is Reserved**  
Copying or reproduction of this drawing without the written permission of d3 is not permitted.  
**Disclaimer**  
The hard copy accompanying the electronic data is legal transmission of information.  
No responsibility for the accuracy or any consequence resulting from the use or alteration of information is accepted.


Rev	Date	Issuer	Checker	Notes
P1	24/03/23	X	X	ISSUED FOR INFORMATION (STAIRS - WINDOW APPLICATION)

Client  
**PRIVATE CLIENT**  
Address  
**1 Belsize Lane, London, NW3 5AA**  
Date  
**March 23**


Drawing Title  
**Proposed Second Floor Plan**  
Scale  
**1:50@A1;1:100@A3**  
Project Number  
**0400**  
Drawing Number  
**0400-A4-040**

Dwg By  
**MV**  
Revision  
**P1**

**D3**  
+44 (0) 207 371 5220 | info@d3.london | www.d3.london  
Unit: 7/8 Imperial Studios, 3-11 Imperial Road, London, SW6 2AG

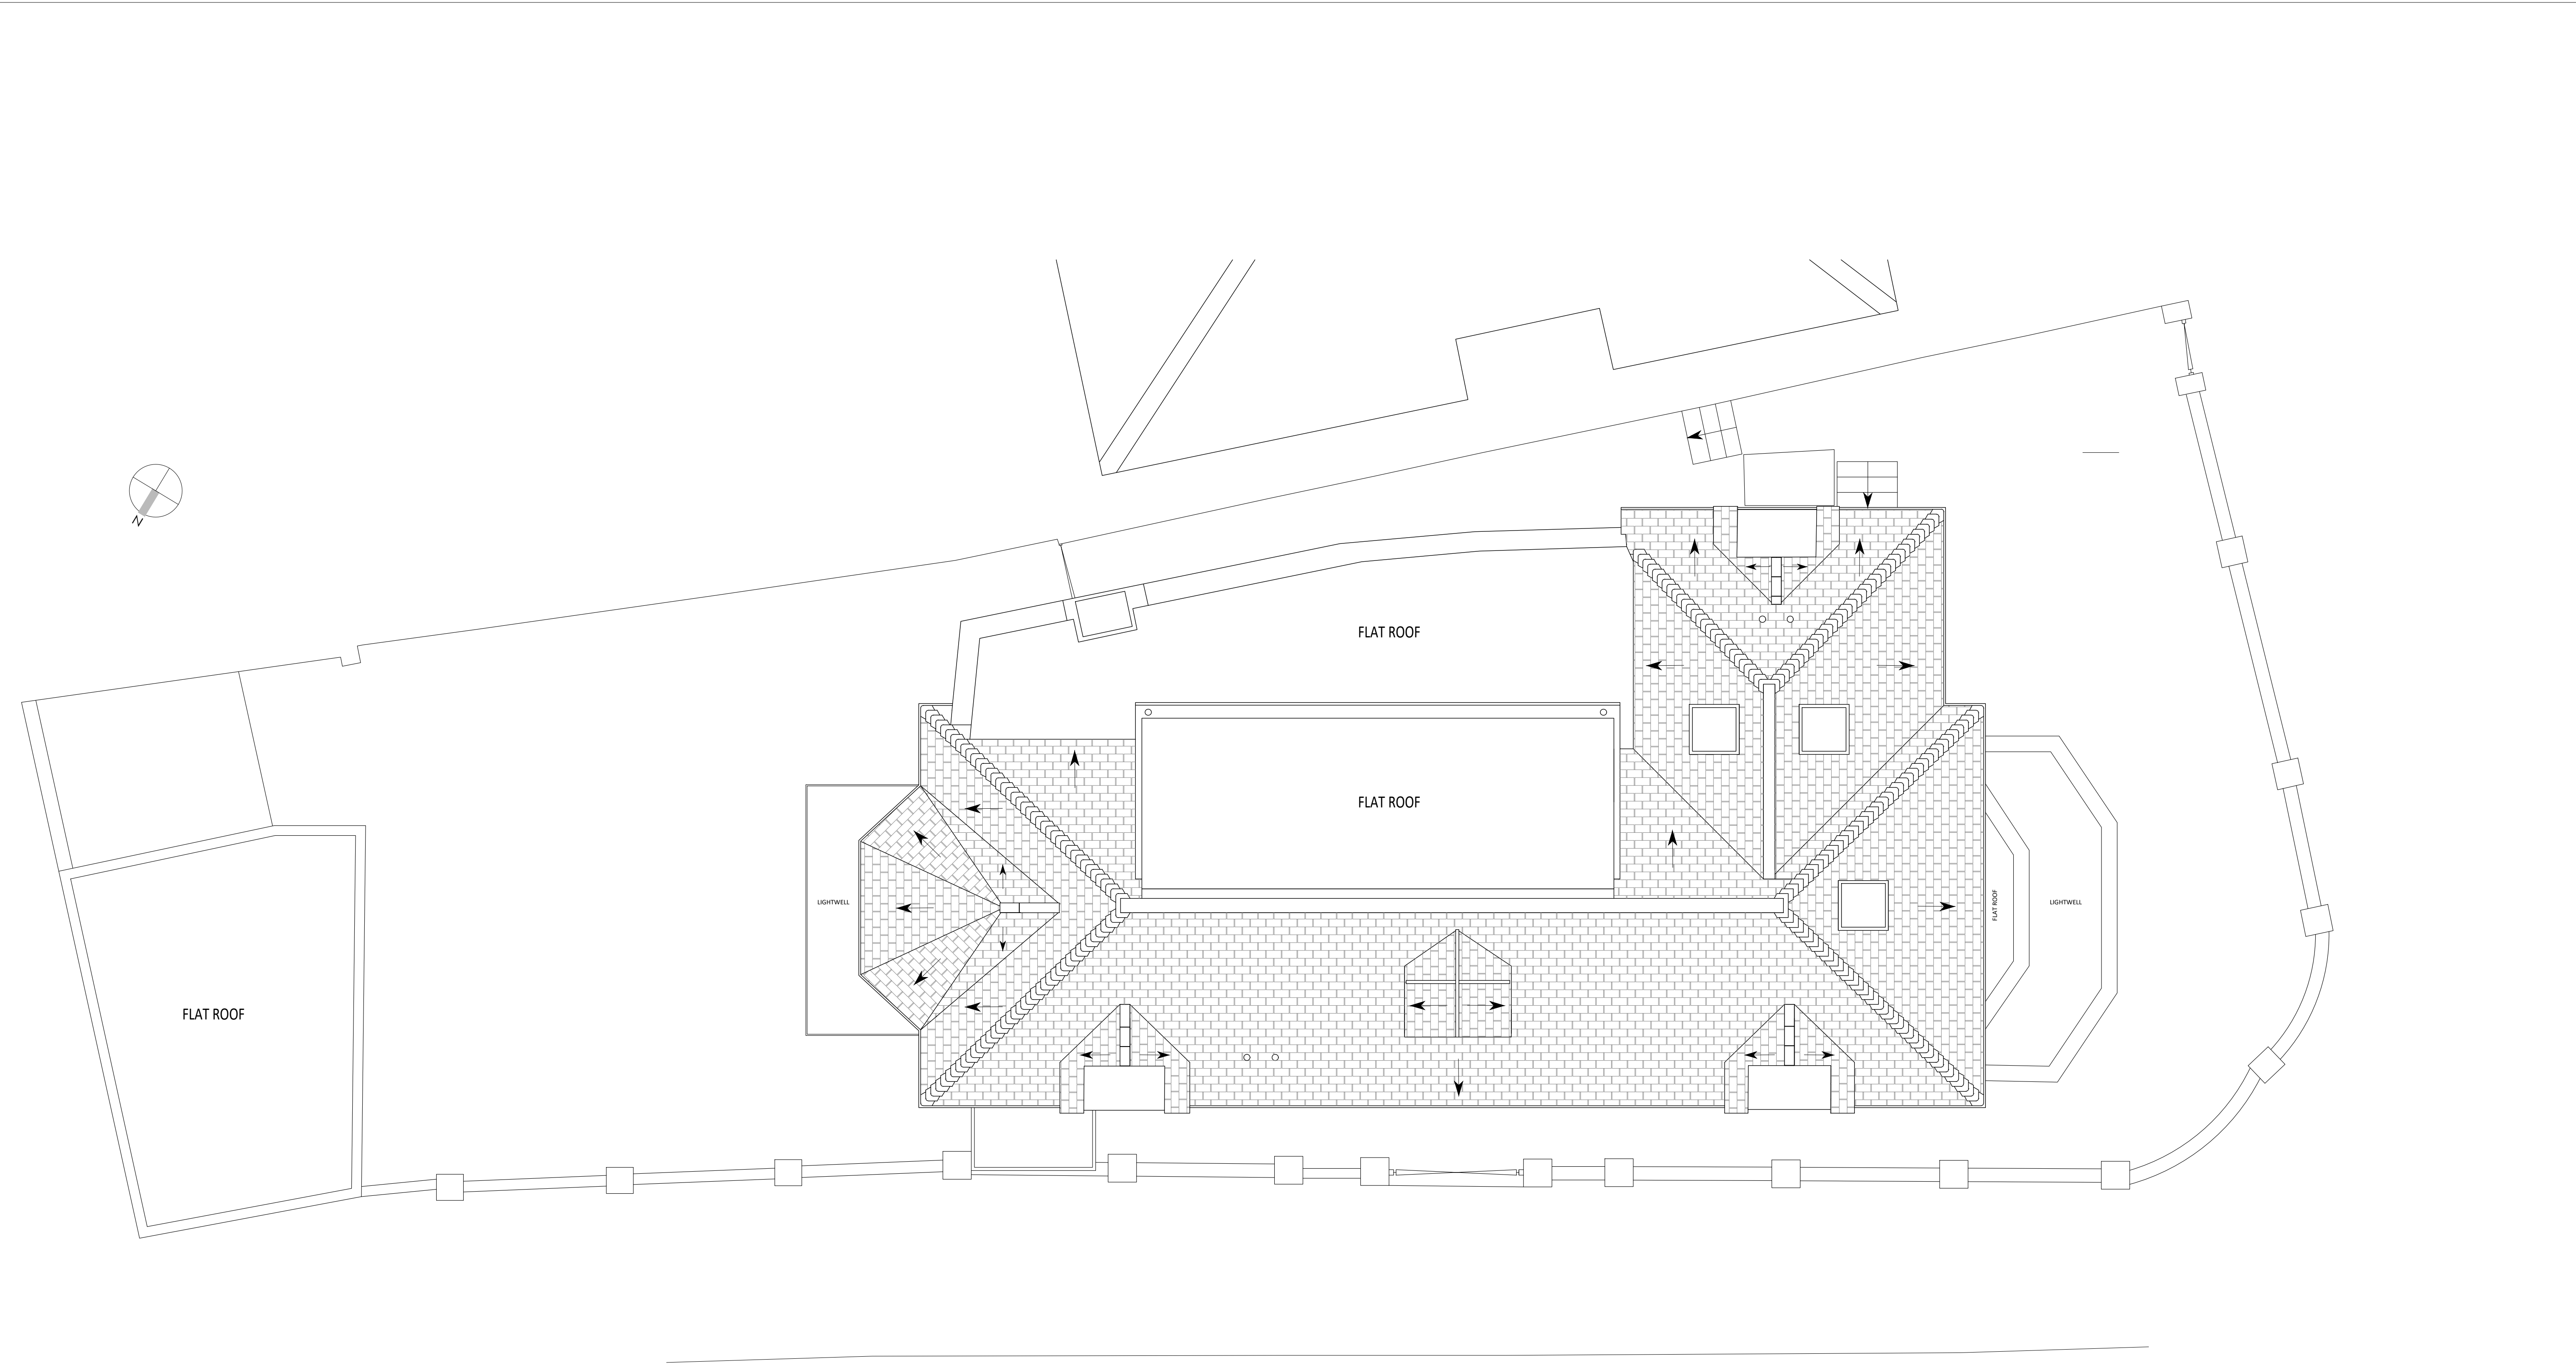

01 Proposed Roof Plan  
A4.050

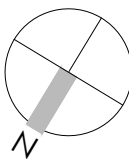

PLANNING

**Note**  
No dimensions are to be scaled from this drawing.  
any discrepancy found between this drawing and any other document or site condition should be referred immediately to D3.  
**Copyright is Reserved**  
Copying or reproduction of this drawing without the written permission of d3 is not permitted.  
**Disclaimer**  
The hard copy accompanying the electronic data is legal transmission of information.  
No responsibility for the accuracy or any consequence resulting from the use or alteration of information is accepted.

P1	24/03/23	X	X	ISSUED FOR INFORMATION (STAIRS - WINDOW APPLICATION)
Rev	Date	Issuer	Checker	Notes

Client  
**PRIVATE CLIENT**  
Address  
**1 Belsize Lane, London, NW3 5AA**  
Date  
**March 23**

Drawing Title  
**Proposed Roof Plan**  
Scale  
**1:50@A1;1:100@A3**  
Project Number  
**0400**

Drawing Number  
**0400-A4-050**

Dwg By  
**MV**  
Revision  
**P1**

**D3**  
+44 (0) 207 371 5220 | info@d3.london | www.d3.london  
Unit 7/8 Imperial Studios, 3-11 Imperial Road, London, SW6 2AG





01 Proposed Northwest Elevation  
A4.110



02 Proposed Southwest Elevation  
A4.110



03 Proposed Southwest Elevation  
A4.110

## PLANNING

**Note**  
No dimensions are to be scaled from this drawing.  
any discrepancy found between this drawing and any other document or site condition should be referred immediately to D3.  
**Copyright is Reserved**  
Copying or reproduction of this drawing without the written permission of d3 is not permitted.  
**Disclaimer**  
The hard copy accompanying the electronic data is legal transmission of information.  
No responsibility for the accuracy or any consequence resulting from the use or alteration of information is accepted.


0 1 2 3 4 5m

P1	24/03/23	X	X	ISSUED FOR INFORMATION (STAIRS - WINDOW APPLICATION)
Rev	Date	Issuer	Checker	Notes

Client  
**PRIVATE CLIENT**  
Address  
**1 Belsize Lane, London, NW3 5AA**  
Date  
**March 23**

Drawing Title  
**Proposed Northwest And Southwest Elevations**  
Scale  
**1:50@A1;1:100@A3**  
Project Number  
**0400**  
Drawing Number  
**0400-A4-110**  
Revision  
**P1**  
Dwg By  
**MV**


**D3**  
+44 (0) 207 371 5220 | info@d3.london | www.d3.london  
Unit: 7/8 Imperial Studios, 3-11 Imperial Road, London, SW6 2AG

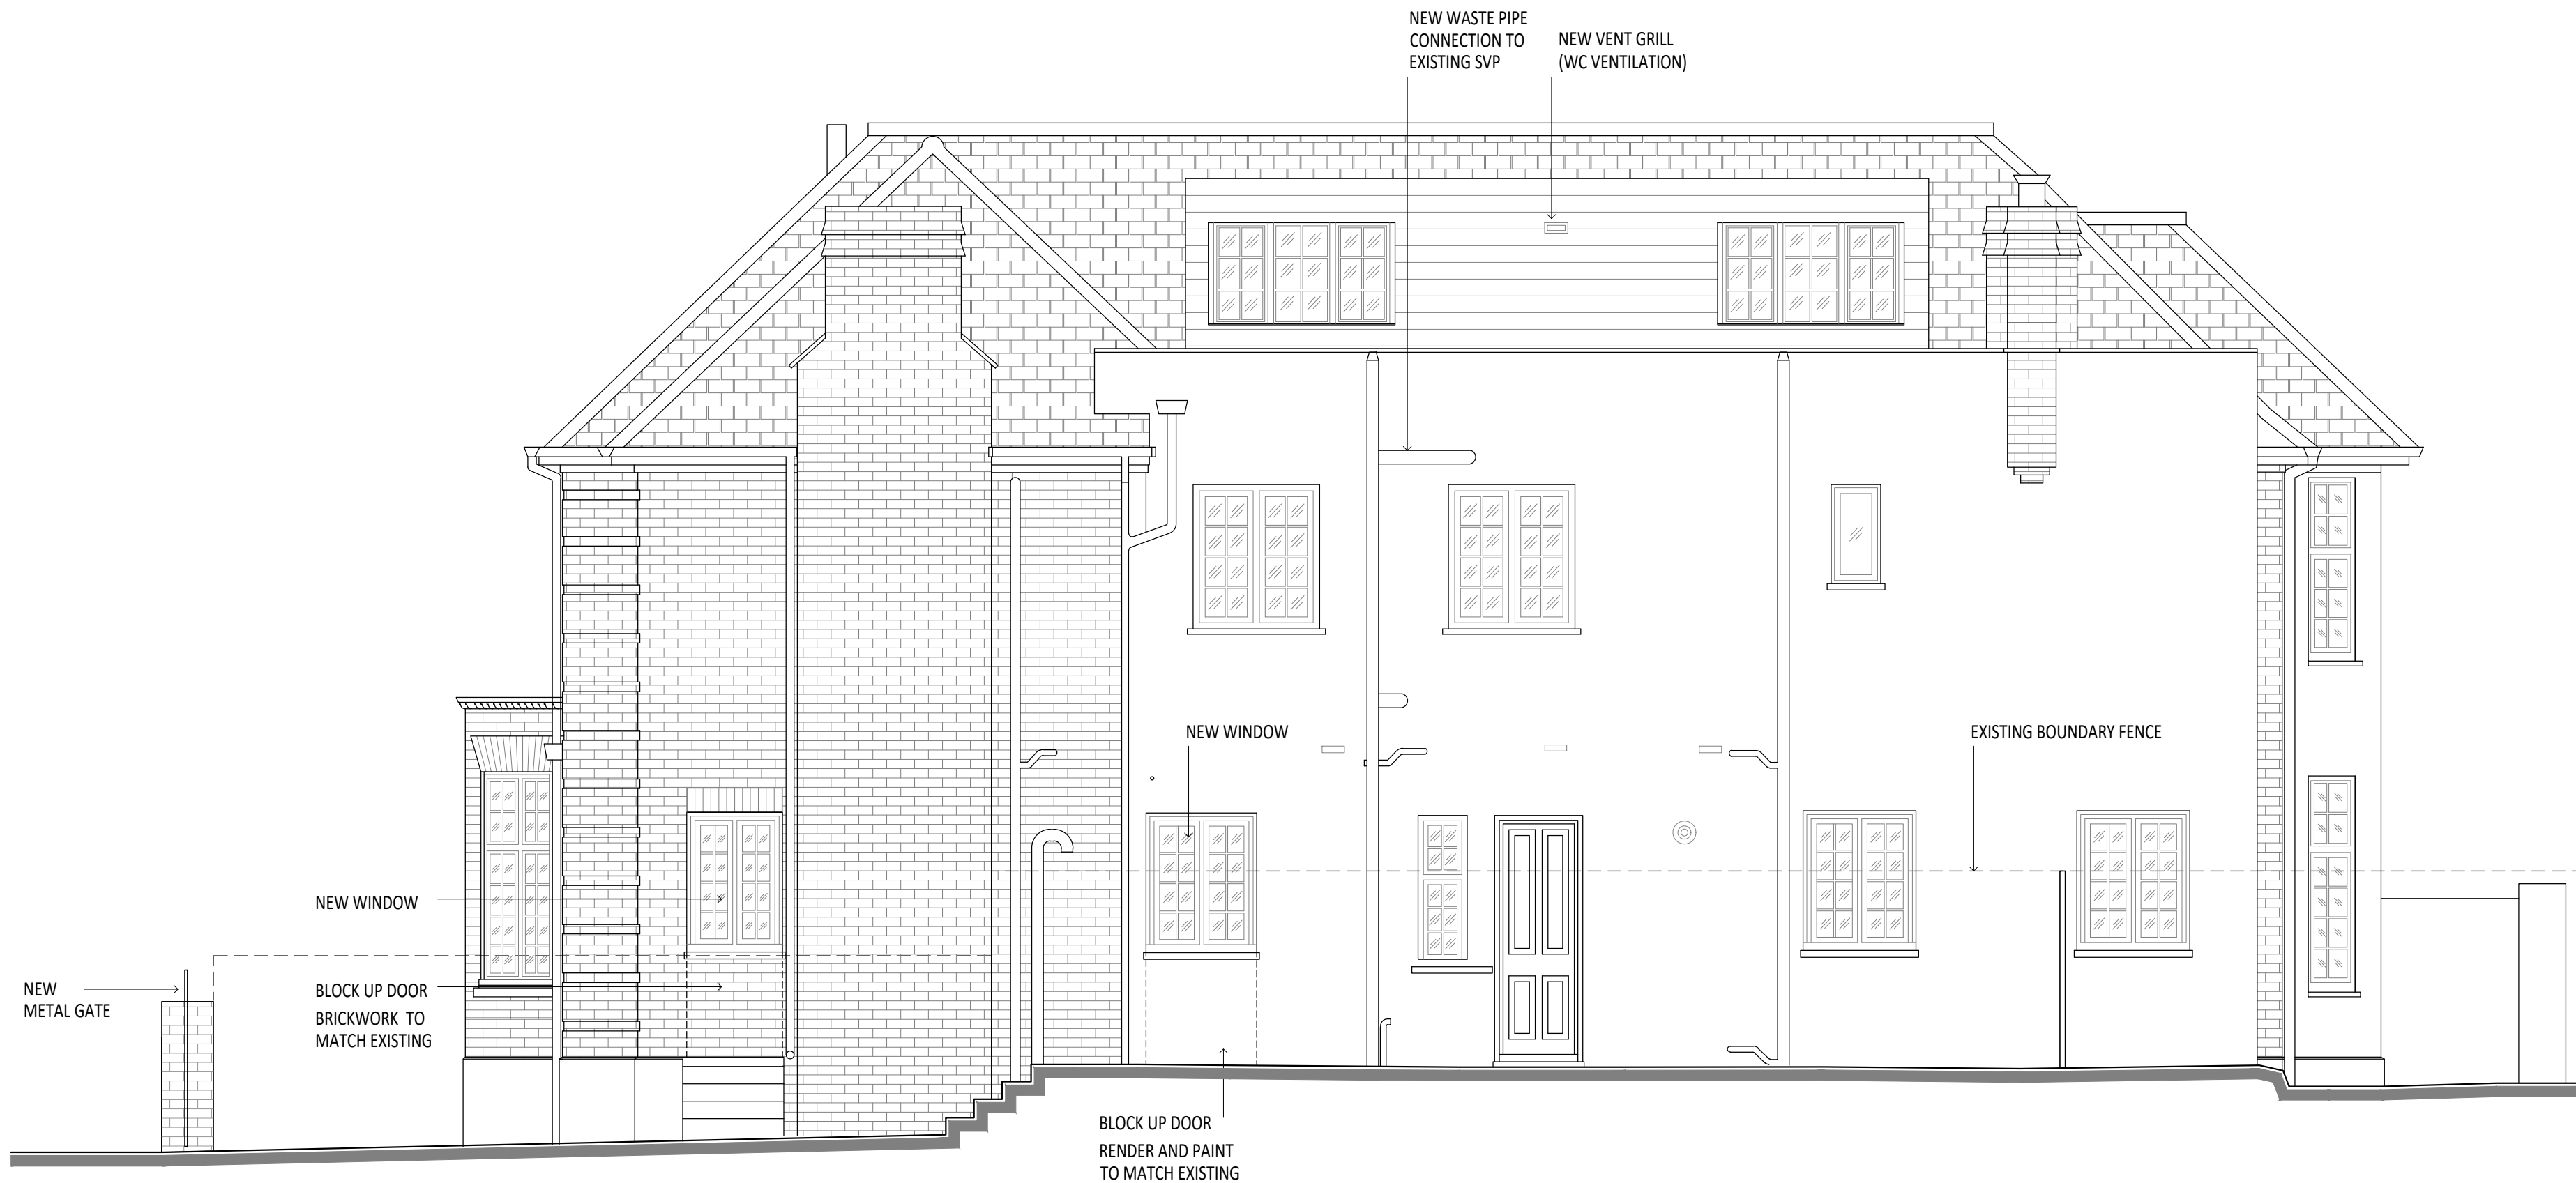

01 Proposed Southeast Elevation  
A4.120



02 Proposed Northeast Elevation  
A4.120

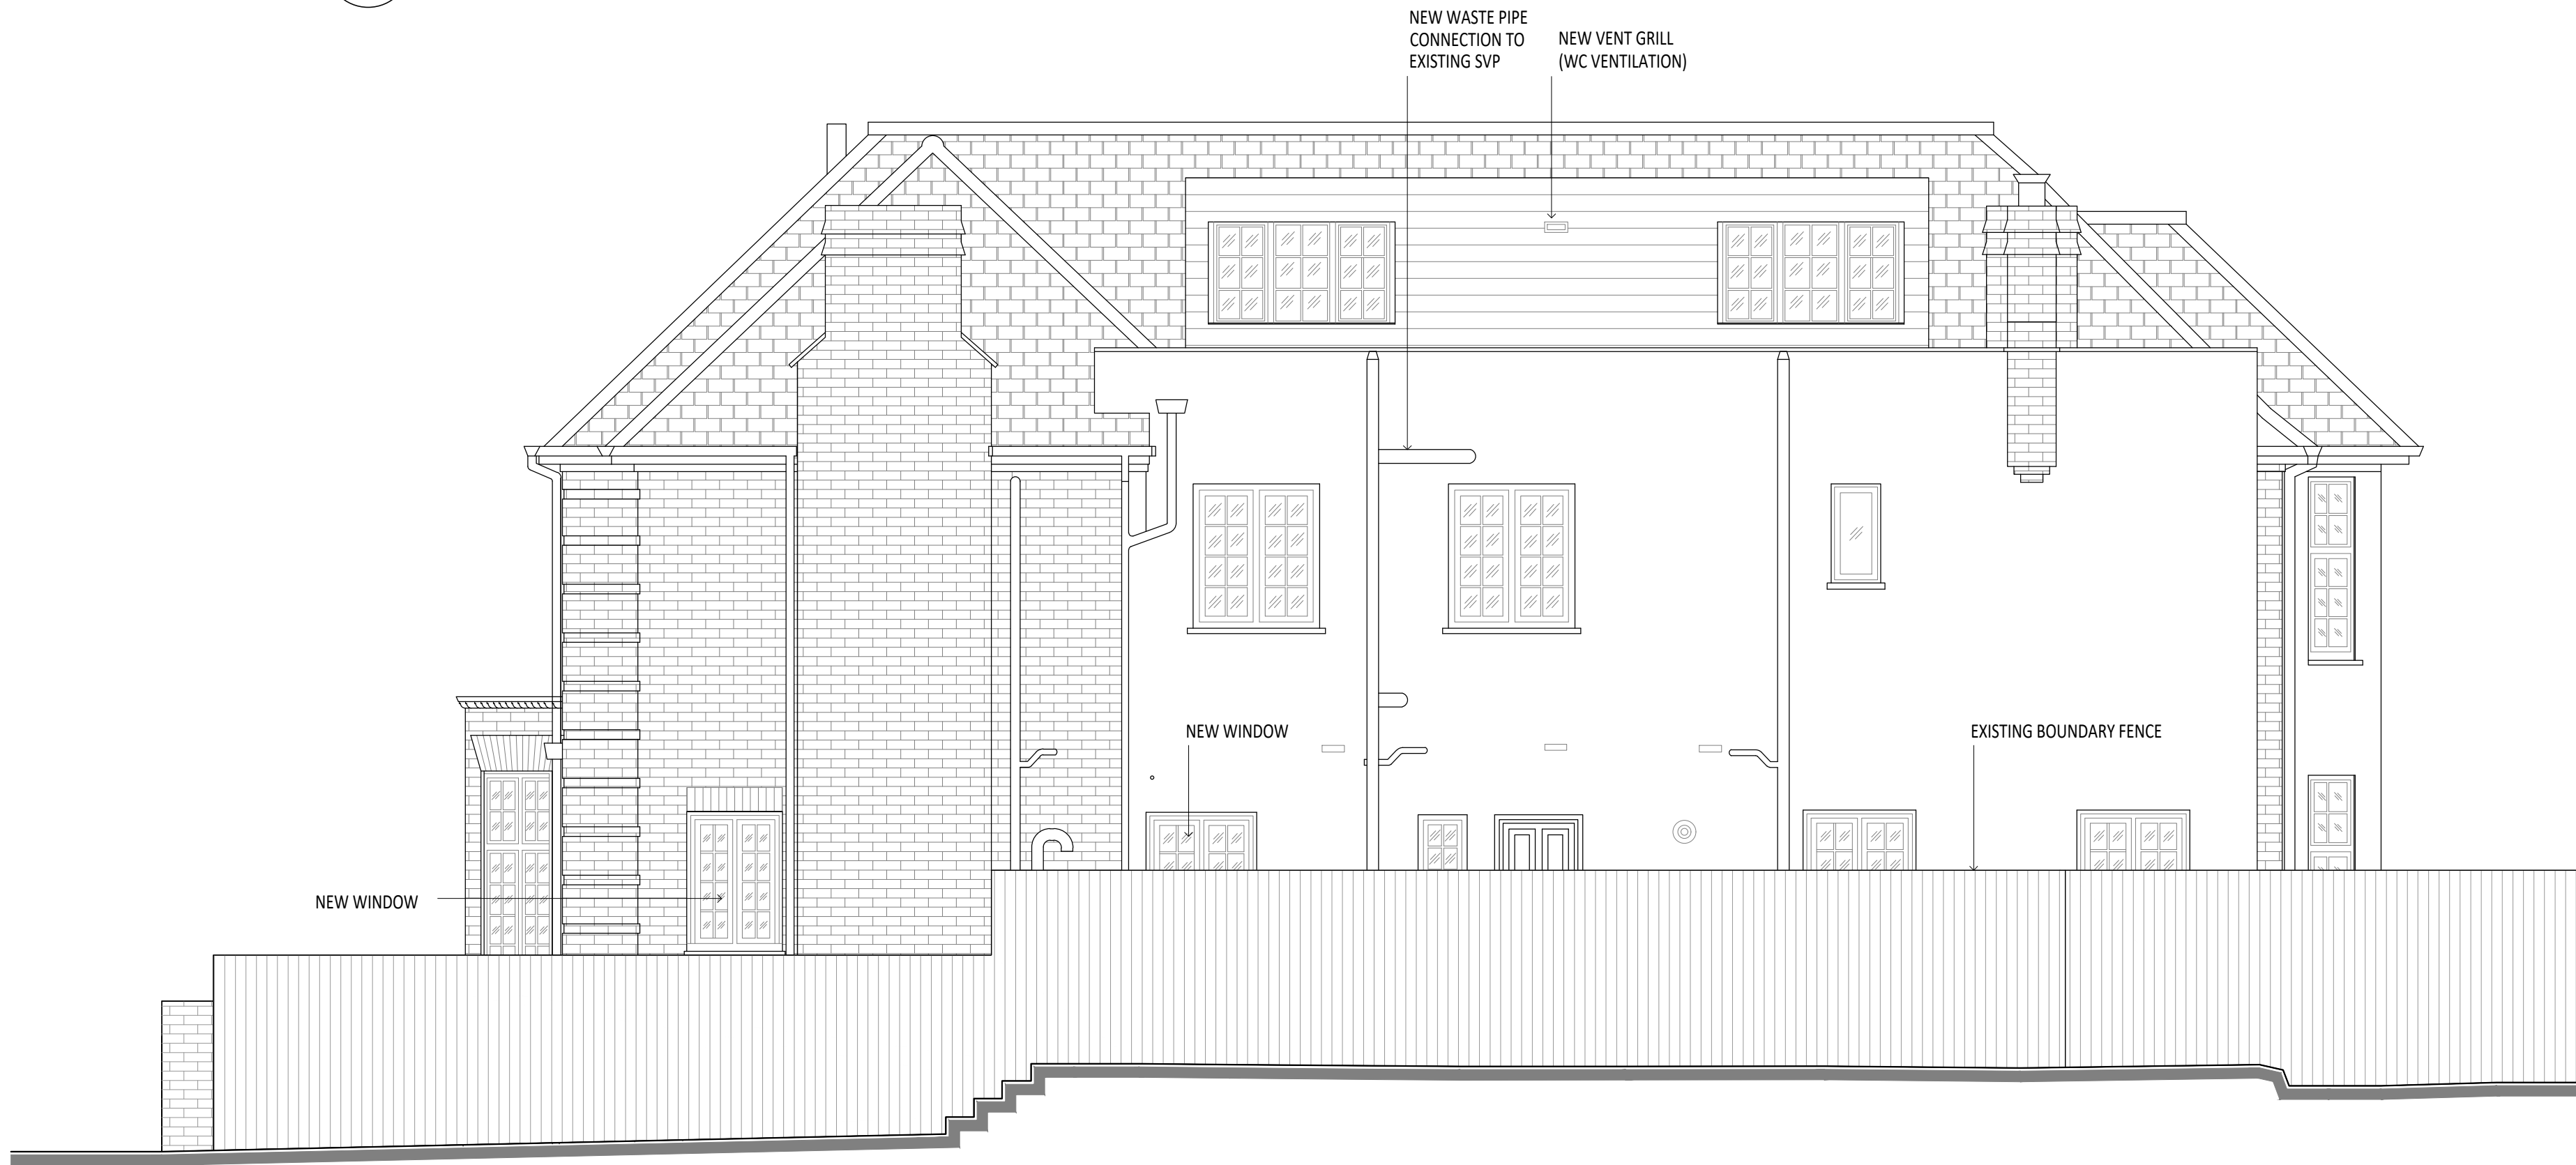

03 Proposed Southeast Elevation  
A4.120

## PLANNING

**Note**  
No dimensions are to be scaled from this drawing.  
any discrepancy found between this drawing and any other document or site condition should be referred immediately to D3.  
**Copyright is Reserved**  
Copying or reproduction of this drawing without the written permission of d3 is not permitted.  
**Disclaimer**  
The hard copy accompanying the electronic data is legal transmission of information.  
No responsibility for the accuracy or any consequence resulting from the use or alteration of information is accepted.

0 1 2 3 4 5m

P1	24/03/23	X	X	ISSUED FOR INFORMATION (STAIRS - WINDOW APPLICATION)
Rev	Date	Issuer	Checker	Notes

Client  
**PRIVATE CLIENT**  
Address  
**1 Belsize Lane, London, NW3 5AA**

Date  
**March 23**

Drawing Title  
**Proposed Southeast And Northeast Elevations**  
Scale  
**1:50@A1;1:100@A3**

Project Number  
**0400**

Drawing Number  
**0400-A4-120**

Dwg By  
**MV**

Revision  
**P1**

**D3**

+44 (0) 207 371 5220 | info@d3.london | www.d3.london  
Unit: 7/8 Imperial Studios, 3-11 Imperial Road, London, SW6 2AG





01 Proposed Northwest Elevation  
A4.110



02 Proposed Southwest Elevation  
A4.110

PLANNING

**Note**  
No dimensions are to be scaled from this drawing.  
any discrepancy found between this drawing and any other document or site condition should be referred immediately to D3.  
**Copyright is Reserved**  
Copying or reproduction of this drawing without the written permission of d3 is not permitted.  
**Disclaimer**  
The hard copy accompanying the electronic data is legal transmission of information.  
No responsibility for the accuracy or any consequence resulting from the use or alteration of information is accepted.



P1	24/03/23	X	X	ISSUED FOR INFORMATION (STAIRS - WINDOW APPLICATION)	
Rev	Date	Issuer	Checker	Notes	

Client  
**PRIVATE CLIENT**  
Address  
**1 Belsize Lane, London, NW3 5AA**  
Date  
**March 23**

Drawing Title  
**Proposed Northwest And Southwest Elevations**  
Scale  
**1:50@A1;1:100@A3**  
Project Number  
**0400**  
Drawing Number  
**0400-A4-110**  
Revision  
**P1**  
Dwg By  
**MV**

**D3**  
+44 (0) 207 371 5220 | info@d3.london | www.d3.london  
Unit: 7/8 Imperial Studios, 3-11 Imperial Road, London, SW6 2AG