


KEY PLAN



SW01 - RAYNE BUILDING
SITE LOCATION PLAN

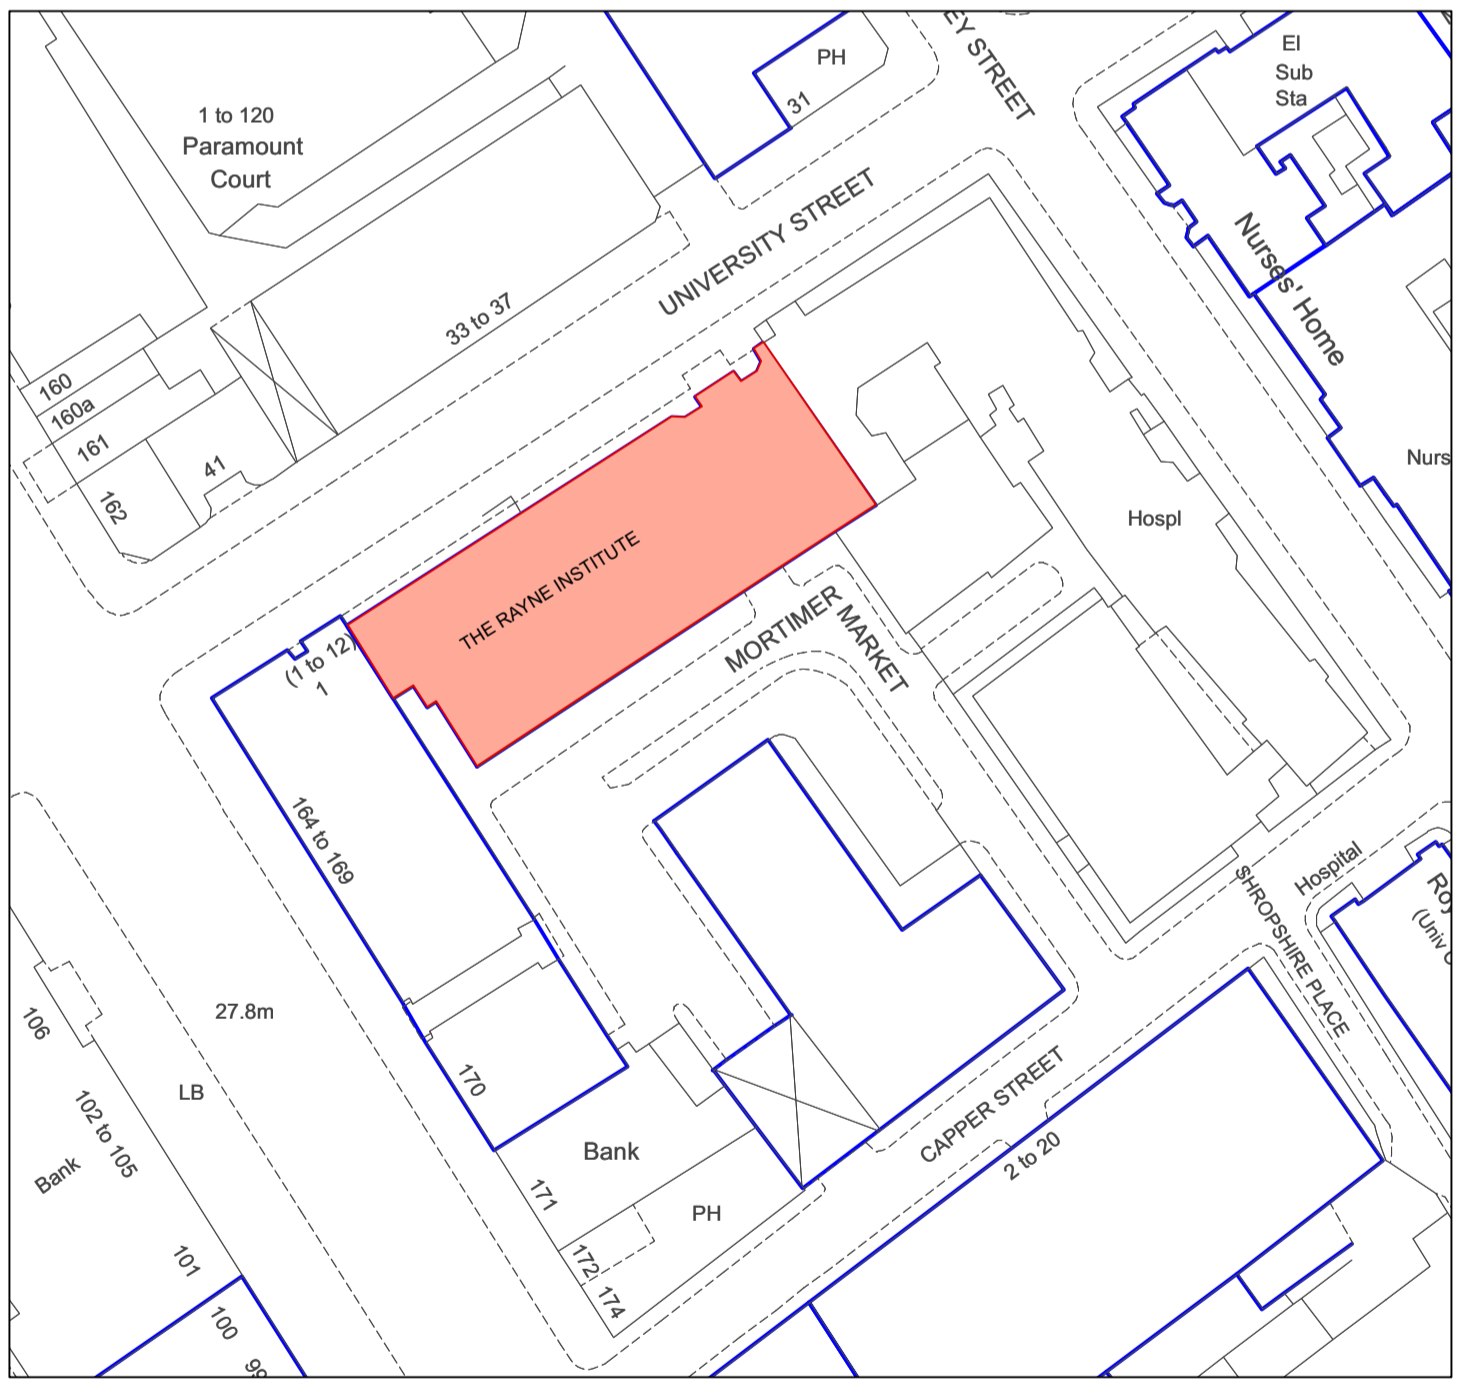

Chartered Architects Chartered Building Surveyors Interior Designers CDM Services		Project Life and Medical Sciences Small Works	P1 07/03/2023 Issued to planning Rev. Date By Ap Note
Client University College London		Drawing Title SW01 - Rayne Building Site Location Plan	Project Number Drawing Number Revision 220592(SW01)-1100 P1
Suite 3, Sandford House, 1b Claremont Road, Teddington, TW11 8DH +44 (0)20 8943 5300 www.kendallkingscott.co.uk		Scale Paper Size Filename 1:1250 ISO A1 220592-UCL-Cont A_Planing_Site Plans_REV2.vwx <small>Do not scale the drawing</small>	Date Drawn Checked Purpose/Status 23/06/2022 ML KS PLANNING <small>Check all dimensions and levels on site</small>

Only to be used on the site for which designed. The electronic transmission of design/information contained in this drawing is carried out entirely at the User's risk and Kendall Kingscott Ltd. will have no liability for any errors or inaccuracies arising therefrom. The production of amended or updated information from the said design/information by the User is entirely the responsibility of the User and Kendall Kingscott Ltd. shall have no responsibility in respect thereof whatsoever.