




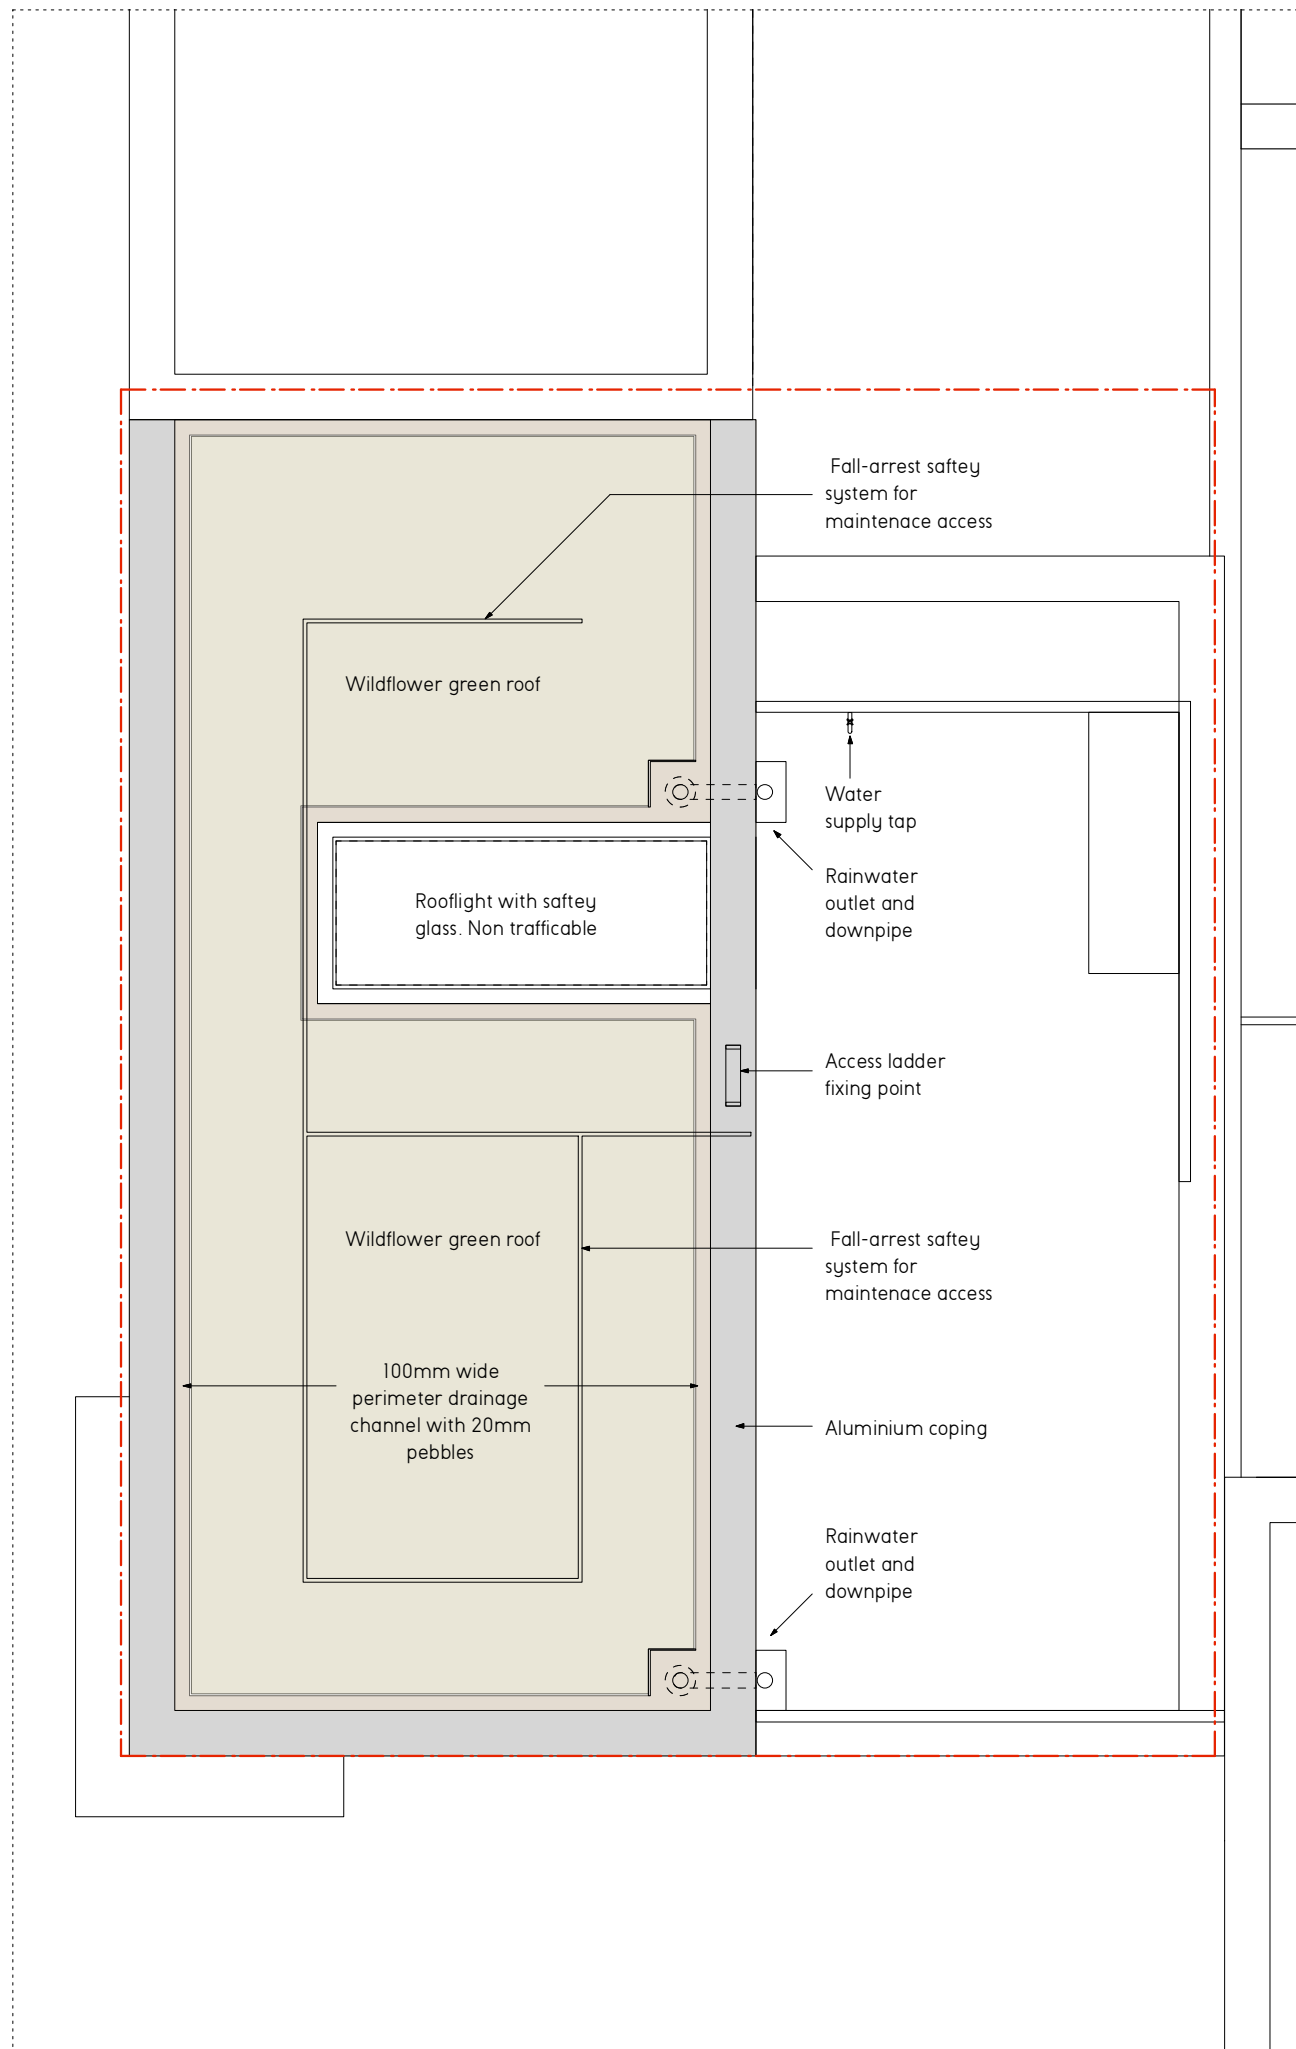

1 Green Roof Plan 1:50

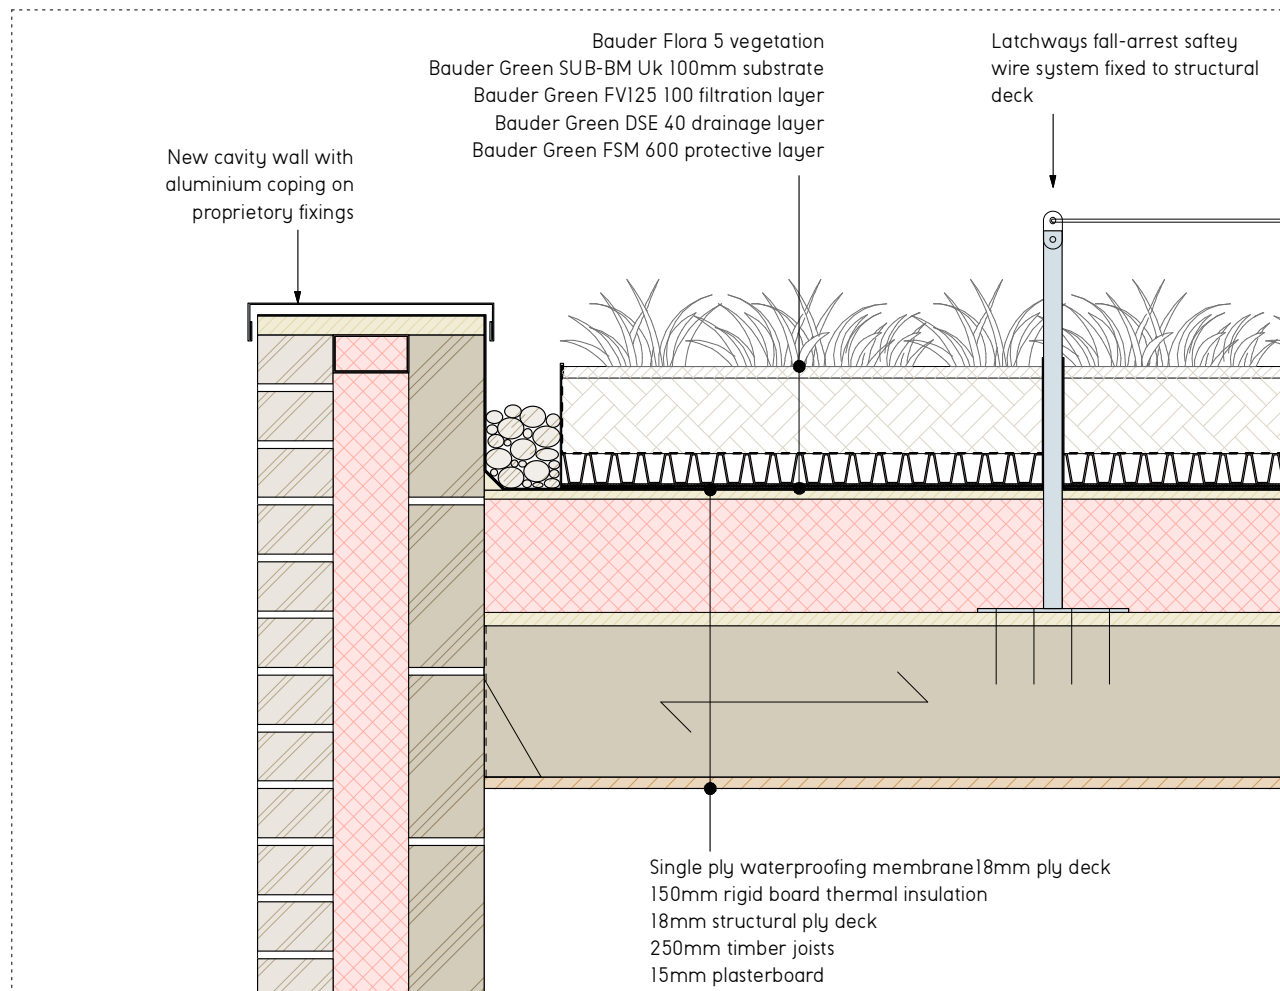

2 Green Roof Perimeter Detail 1:10

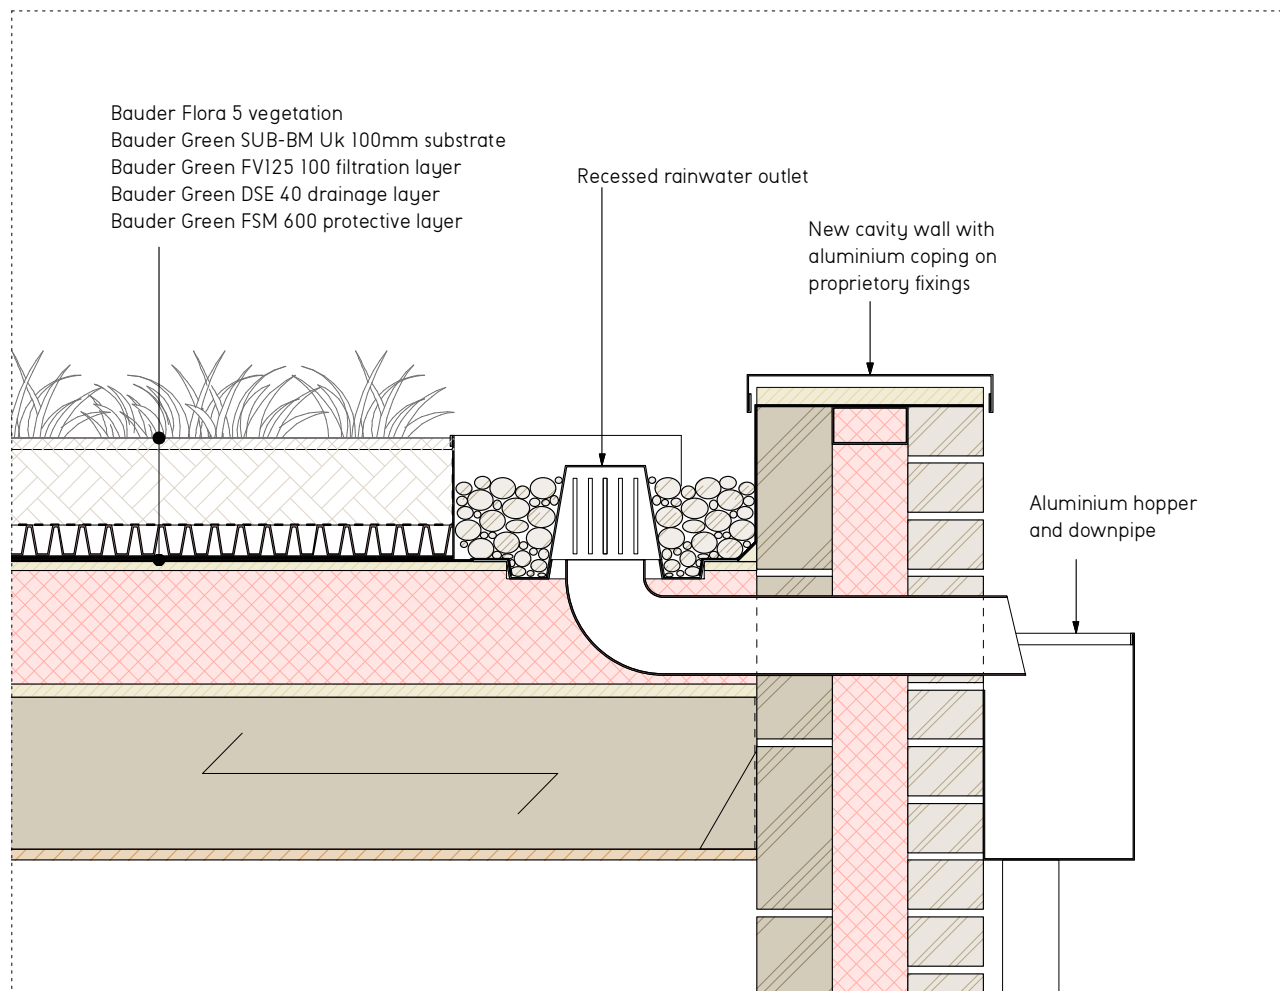

3 Green Roof Outlet Detail 1:10

PLANNING

Notes

Dimensions are to be verified on site prior to construction.

0 100 200 300 400 500
Scale 1:10

Revisions

YY.MM.DD - Description

Craig More | Architect

MORE design Ltd 020 7281 7985
2 Lambton Mews mail@moredesign.co
London N19 3DR www.moredesign.co

Site Address

Green Roof Plan and Details

Scale 1:50 and 1:10

Date YY.MM

Drawing Number 400