



Under the conditions of engagement the copyright in all drawings, specifications and documents prepared by the designer and in the work executed form them shall remain the property of the designer unless otherwise agreed. Prior to commencement of any works all dimensions are to be checked and verified by the relevant contractor. DO NOT SCALE FROM THIS DRAWING

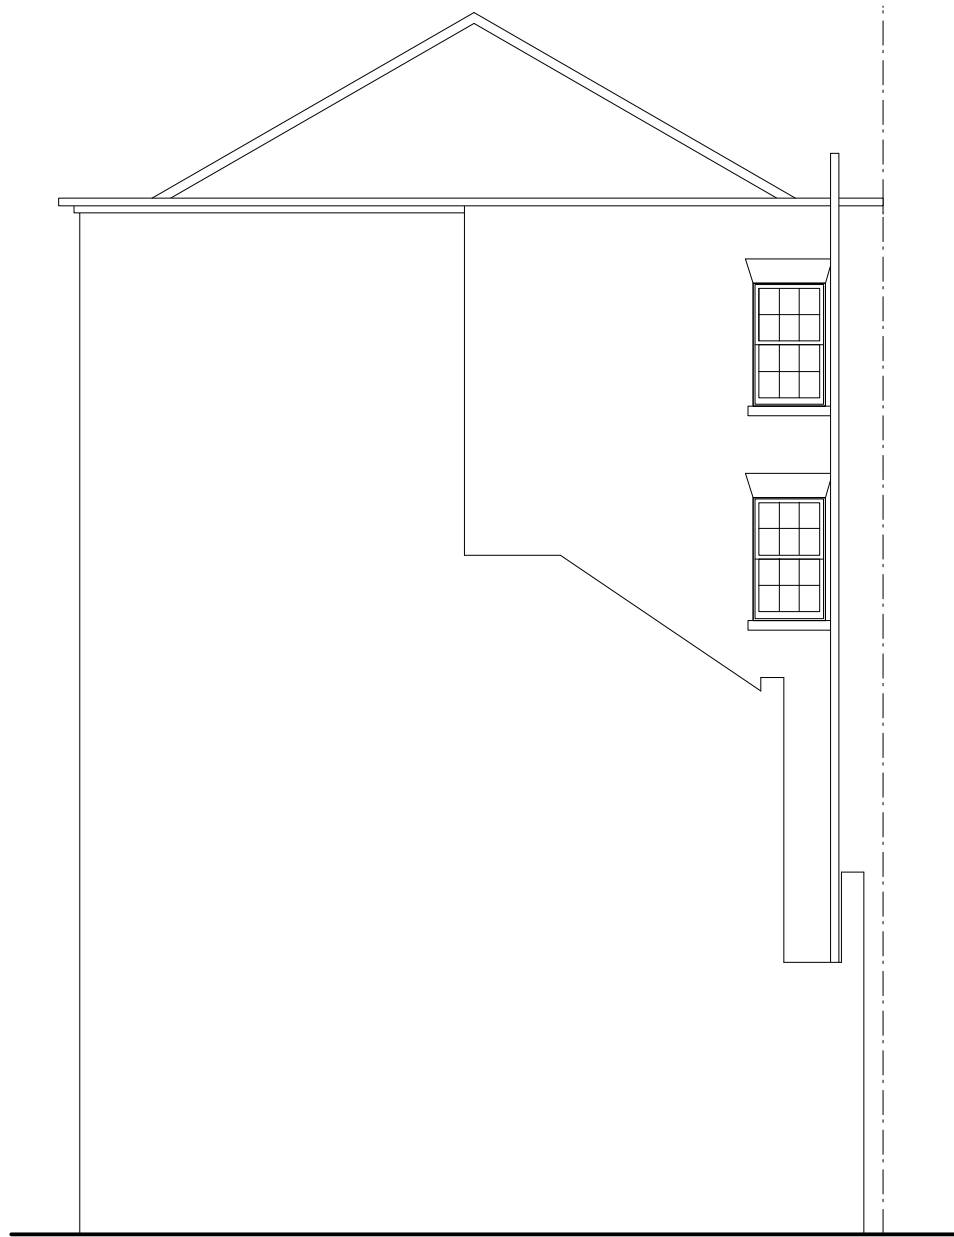



EXISTING REAR ELEVATION Scale 1:100

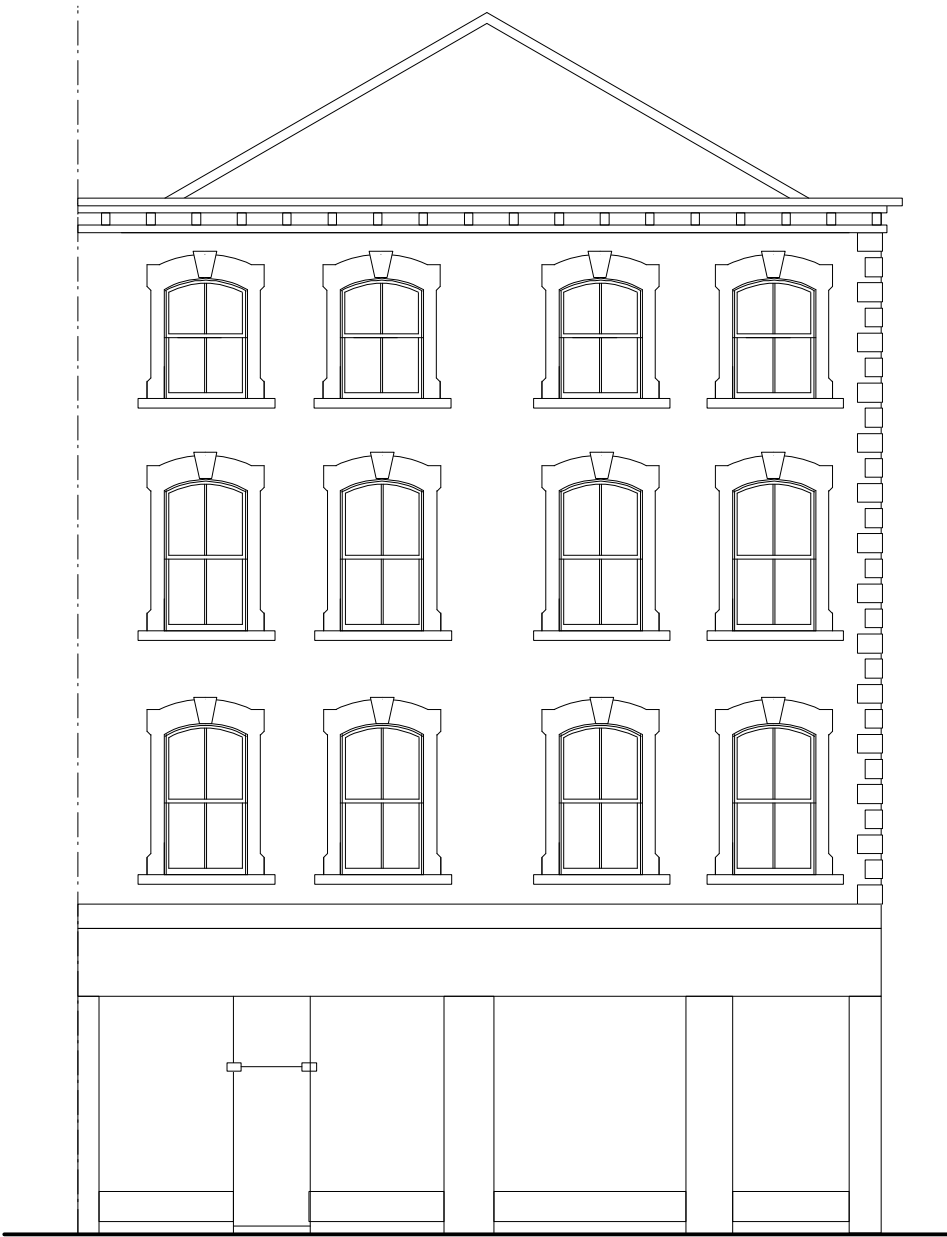



EXISTING FRONT ELEVATION Scale 1:100





EXISTING SIDE ELEVATION Scale 1:100

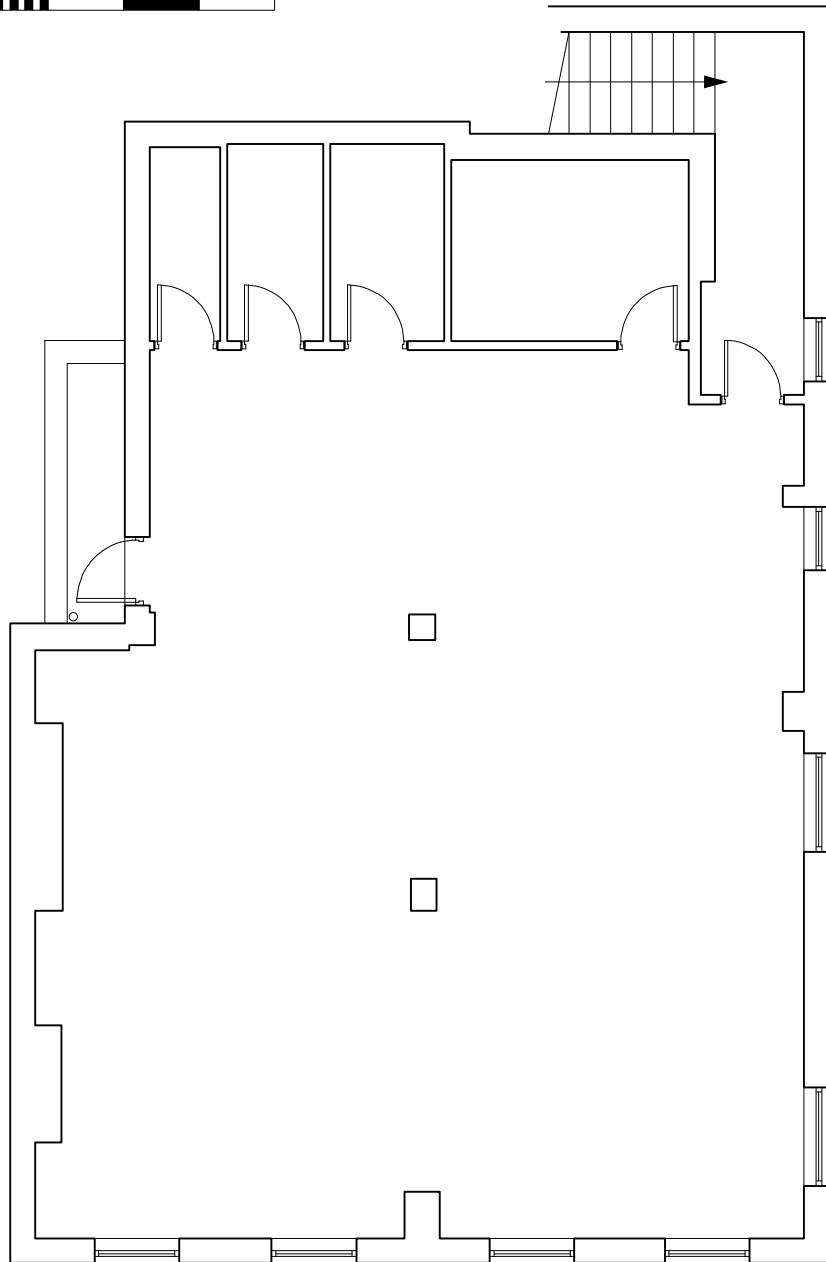 


EXISTING FIRST FLOOR PLAN Scale 1:100

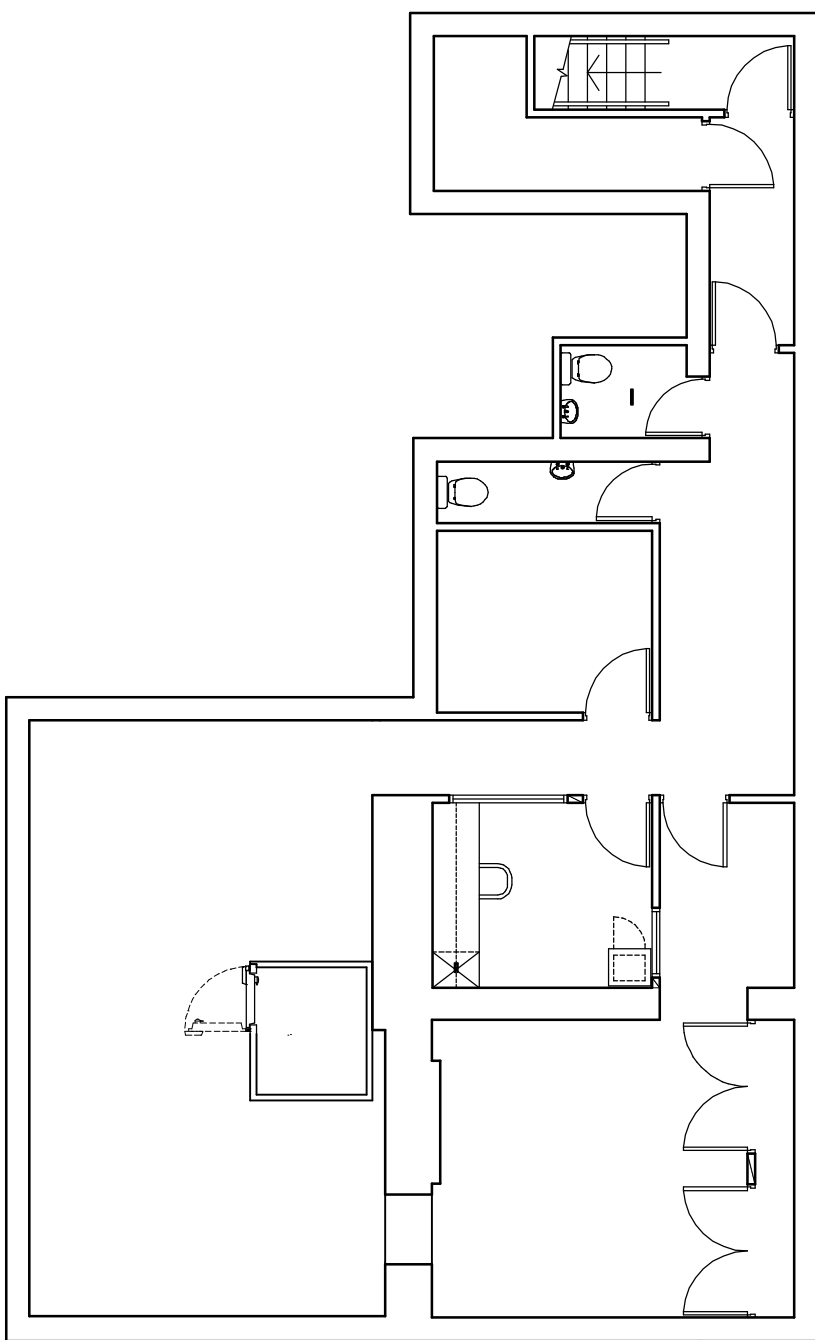 

EXISTING BASEMENT PLAN Scale 1:100

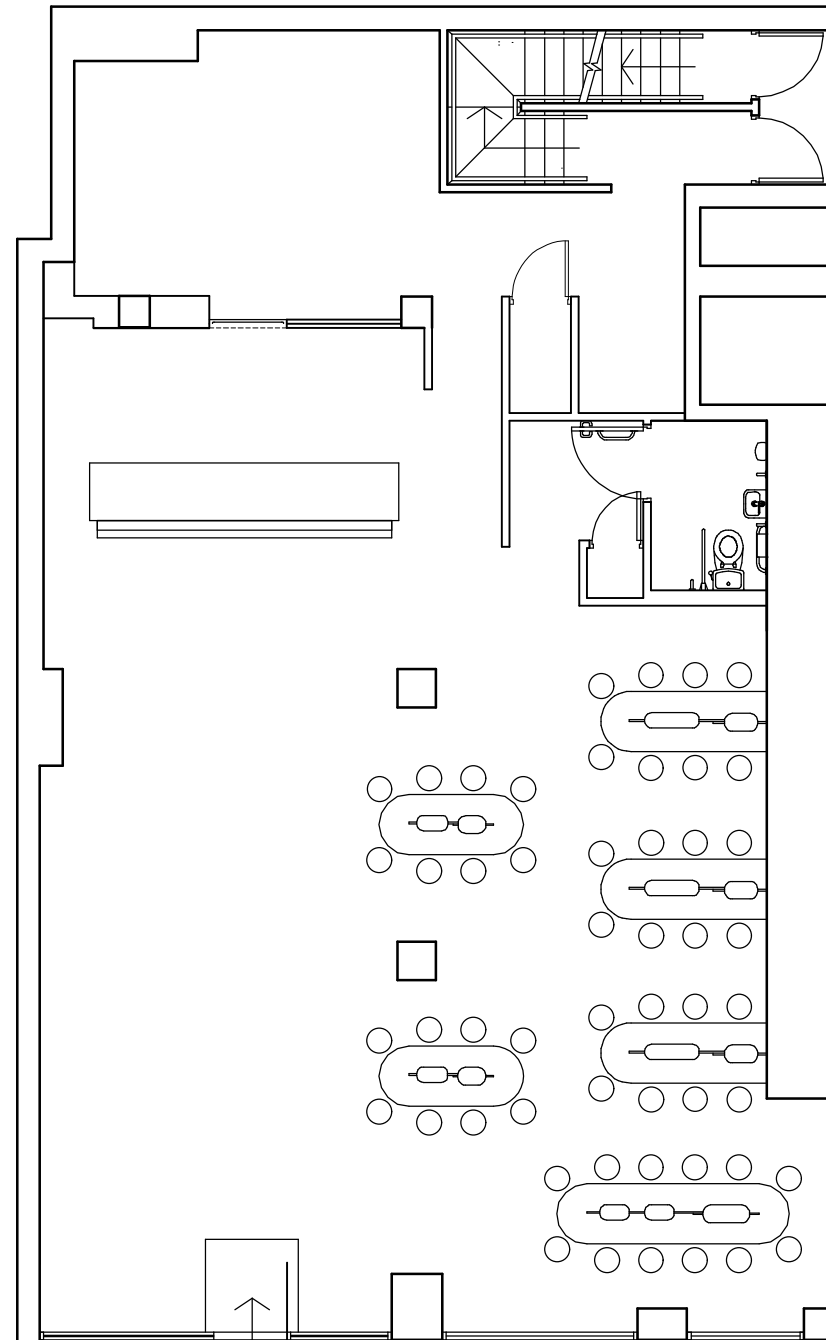 

EXISTING GROUND FLOOR PLAN Scale 1:100

 

CLIENT	Mission Mars 8 Hewitt Street Manchester M15 4GB
PROJECT	53-54 Tottenham Court Road London W1T 2EQ
DRAWING	Existing floor plans & External elevations
DRAWING NO	PL.2330.001
DATE	15.02.2023
DRAWN	AAL
SCALE	1:100@A1

design306

design306

306 Milnrow Road

Rochdale

OL16 5BQ

Tel 07794 332098

email alex@design306.co.uk