



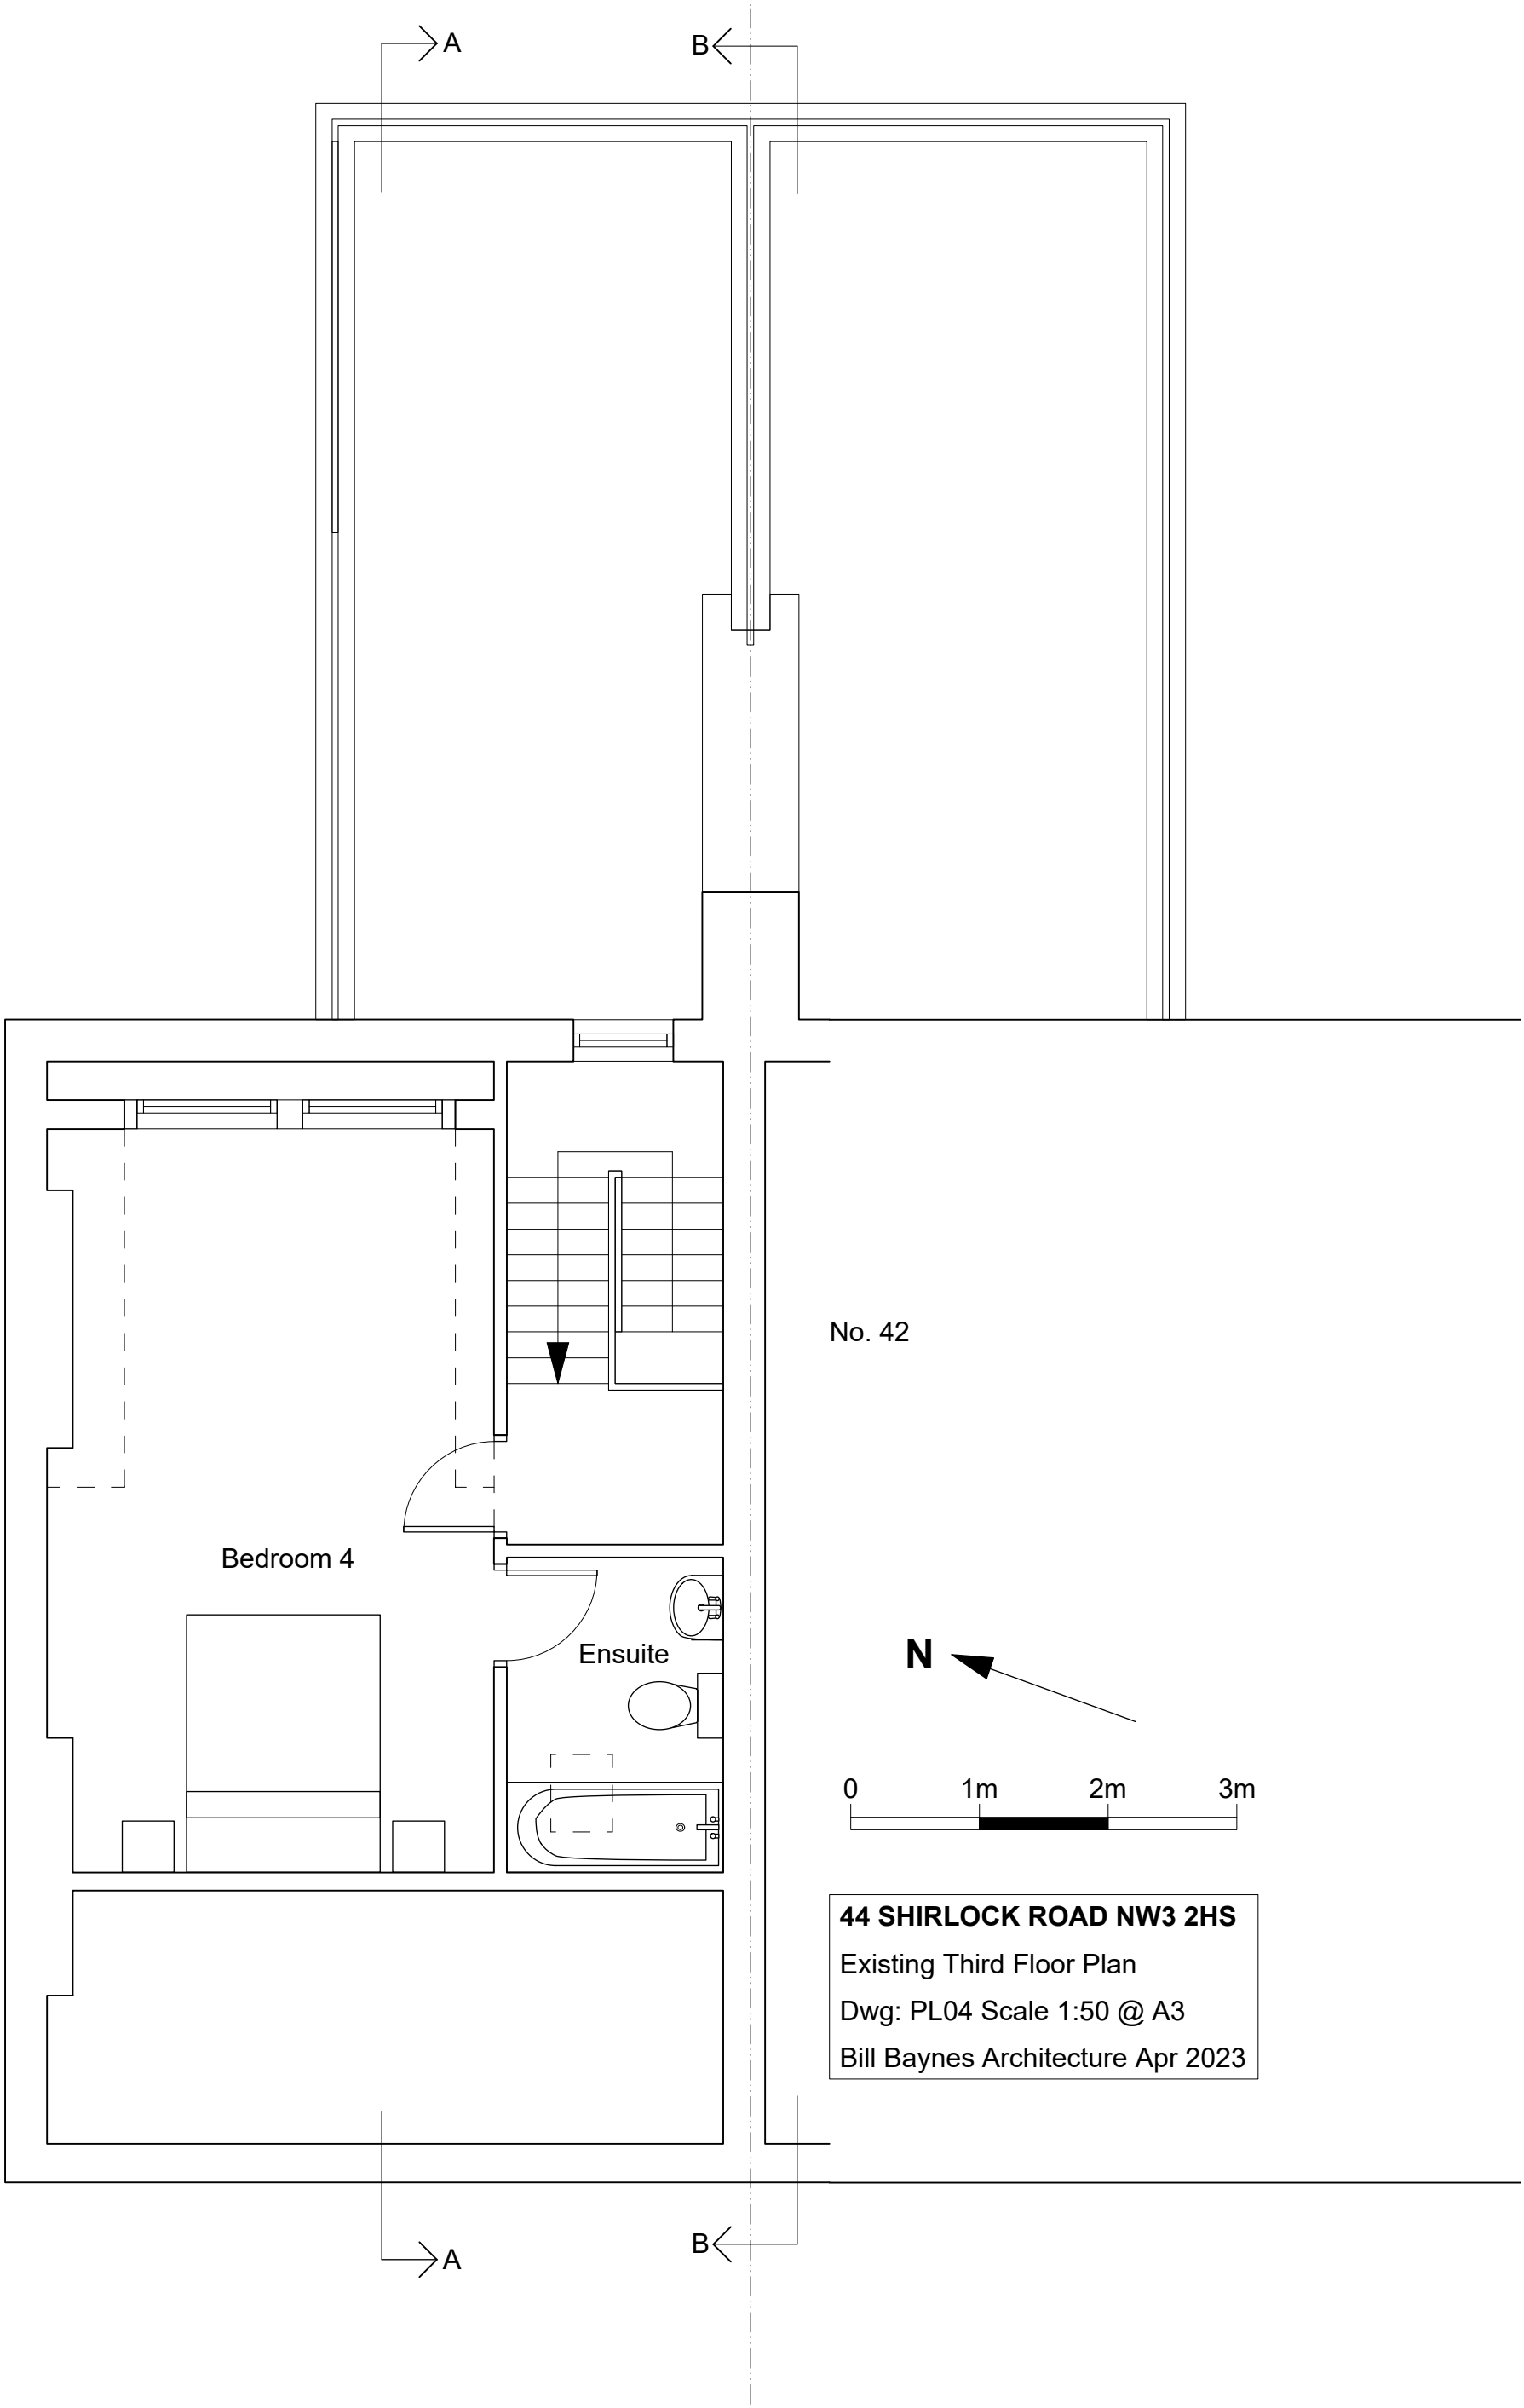

No. 42

 

44 SHIRLOCK ROAD NW3 2HS

Existing Third Floor Plan

Dwg: PL04 Scale 1:50 @ A3

Bill Baynes Architecture Apr 2023