





Rear Elevation

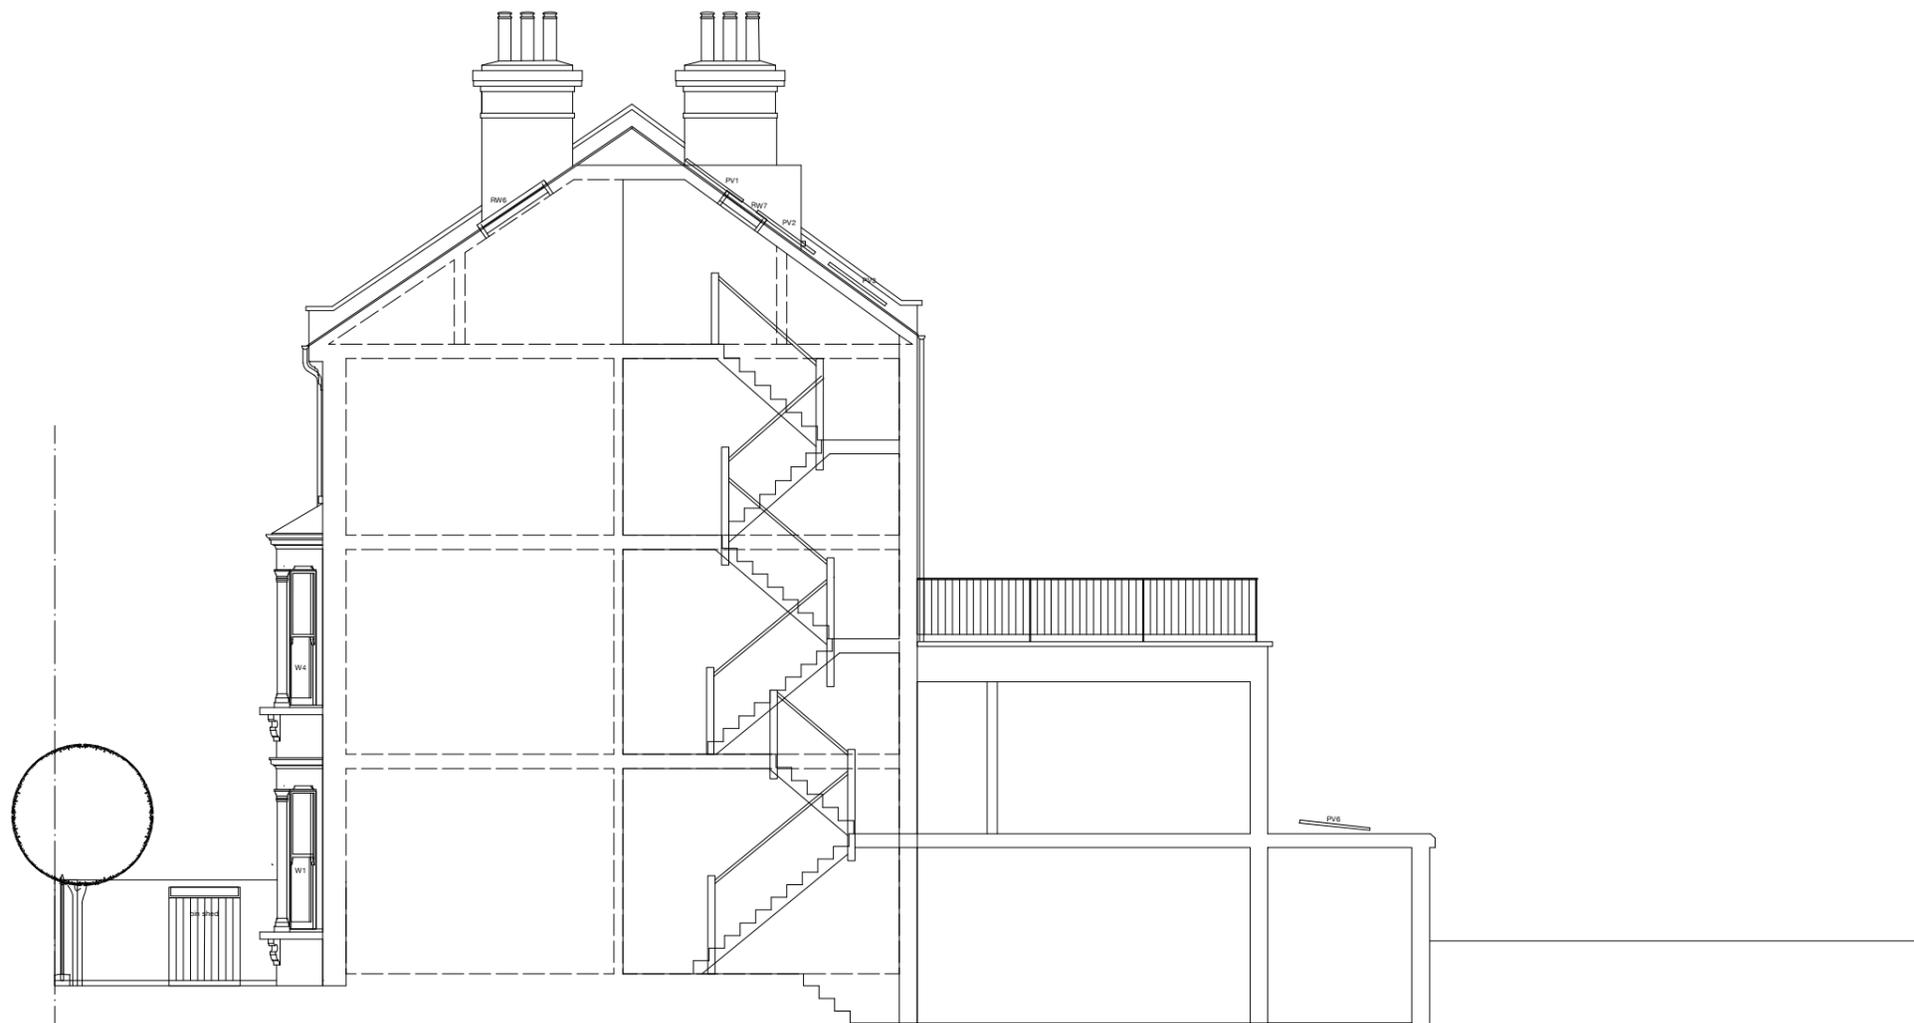

Side Elevation / Section

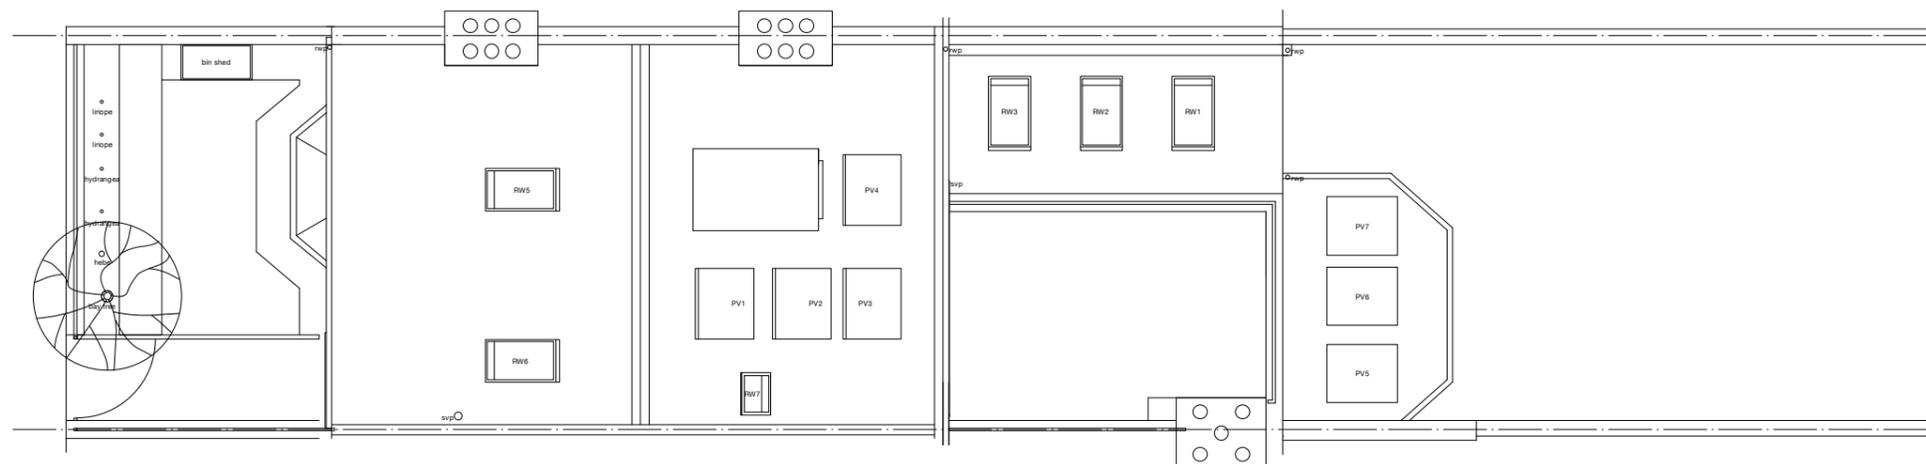

Roof Plan

PROJECT 28 RODERICK ROAD, LONDON NW3 2NL

DRAWING TITLE Rear Elevation and Roof Plan as Proposed

JOB NUMBER 22160 DRAWING NUMBER 17

SCALE 1 : 100 @ A3 0 2000mm

NOTES Dimensions are for Planning Purposes Only. Do not scale from drawings. Report all discrepancies to Architect.

All details of alterations, new openings, supports, and foundations, as per Structural Engineers Drawings and Calculations.

REVISION A
DATE February 2023

Helen J Bowers Chartered Architect
BA BEDS MArch ARB RIBA

Unit 2 Florentia Village
Vale Road, London N4 1PZ
Telephone 020 8809 6336