



PROPOSED REAR ELEVATION



PROPOSED SIDE (South) ELEVATION


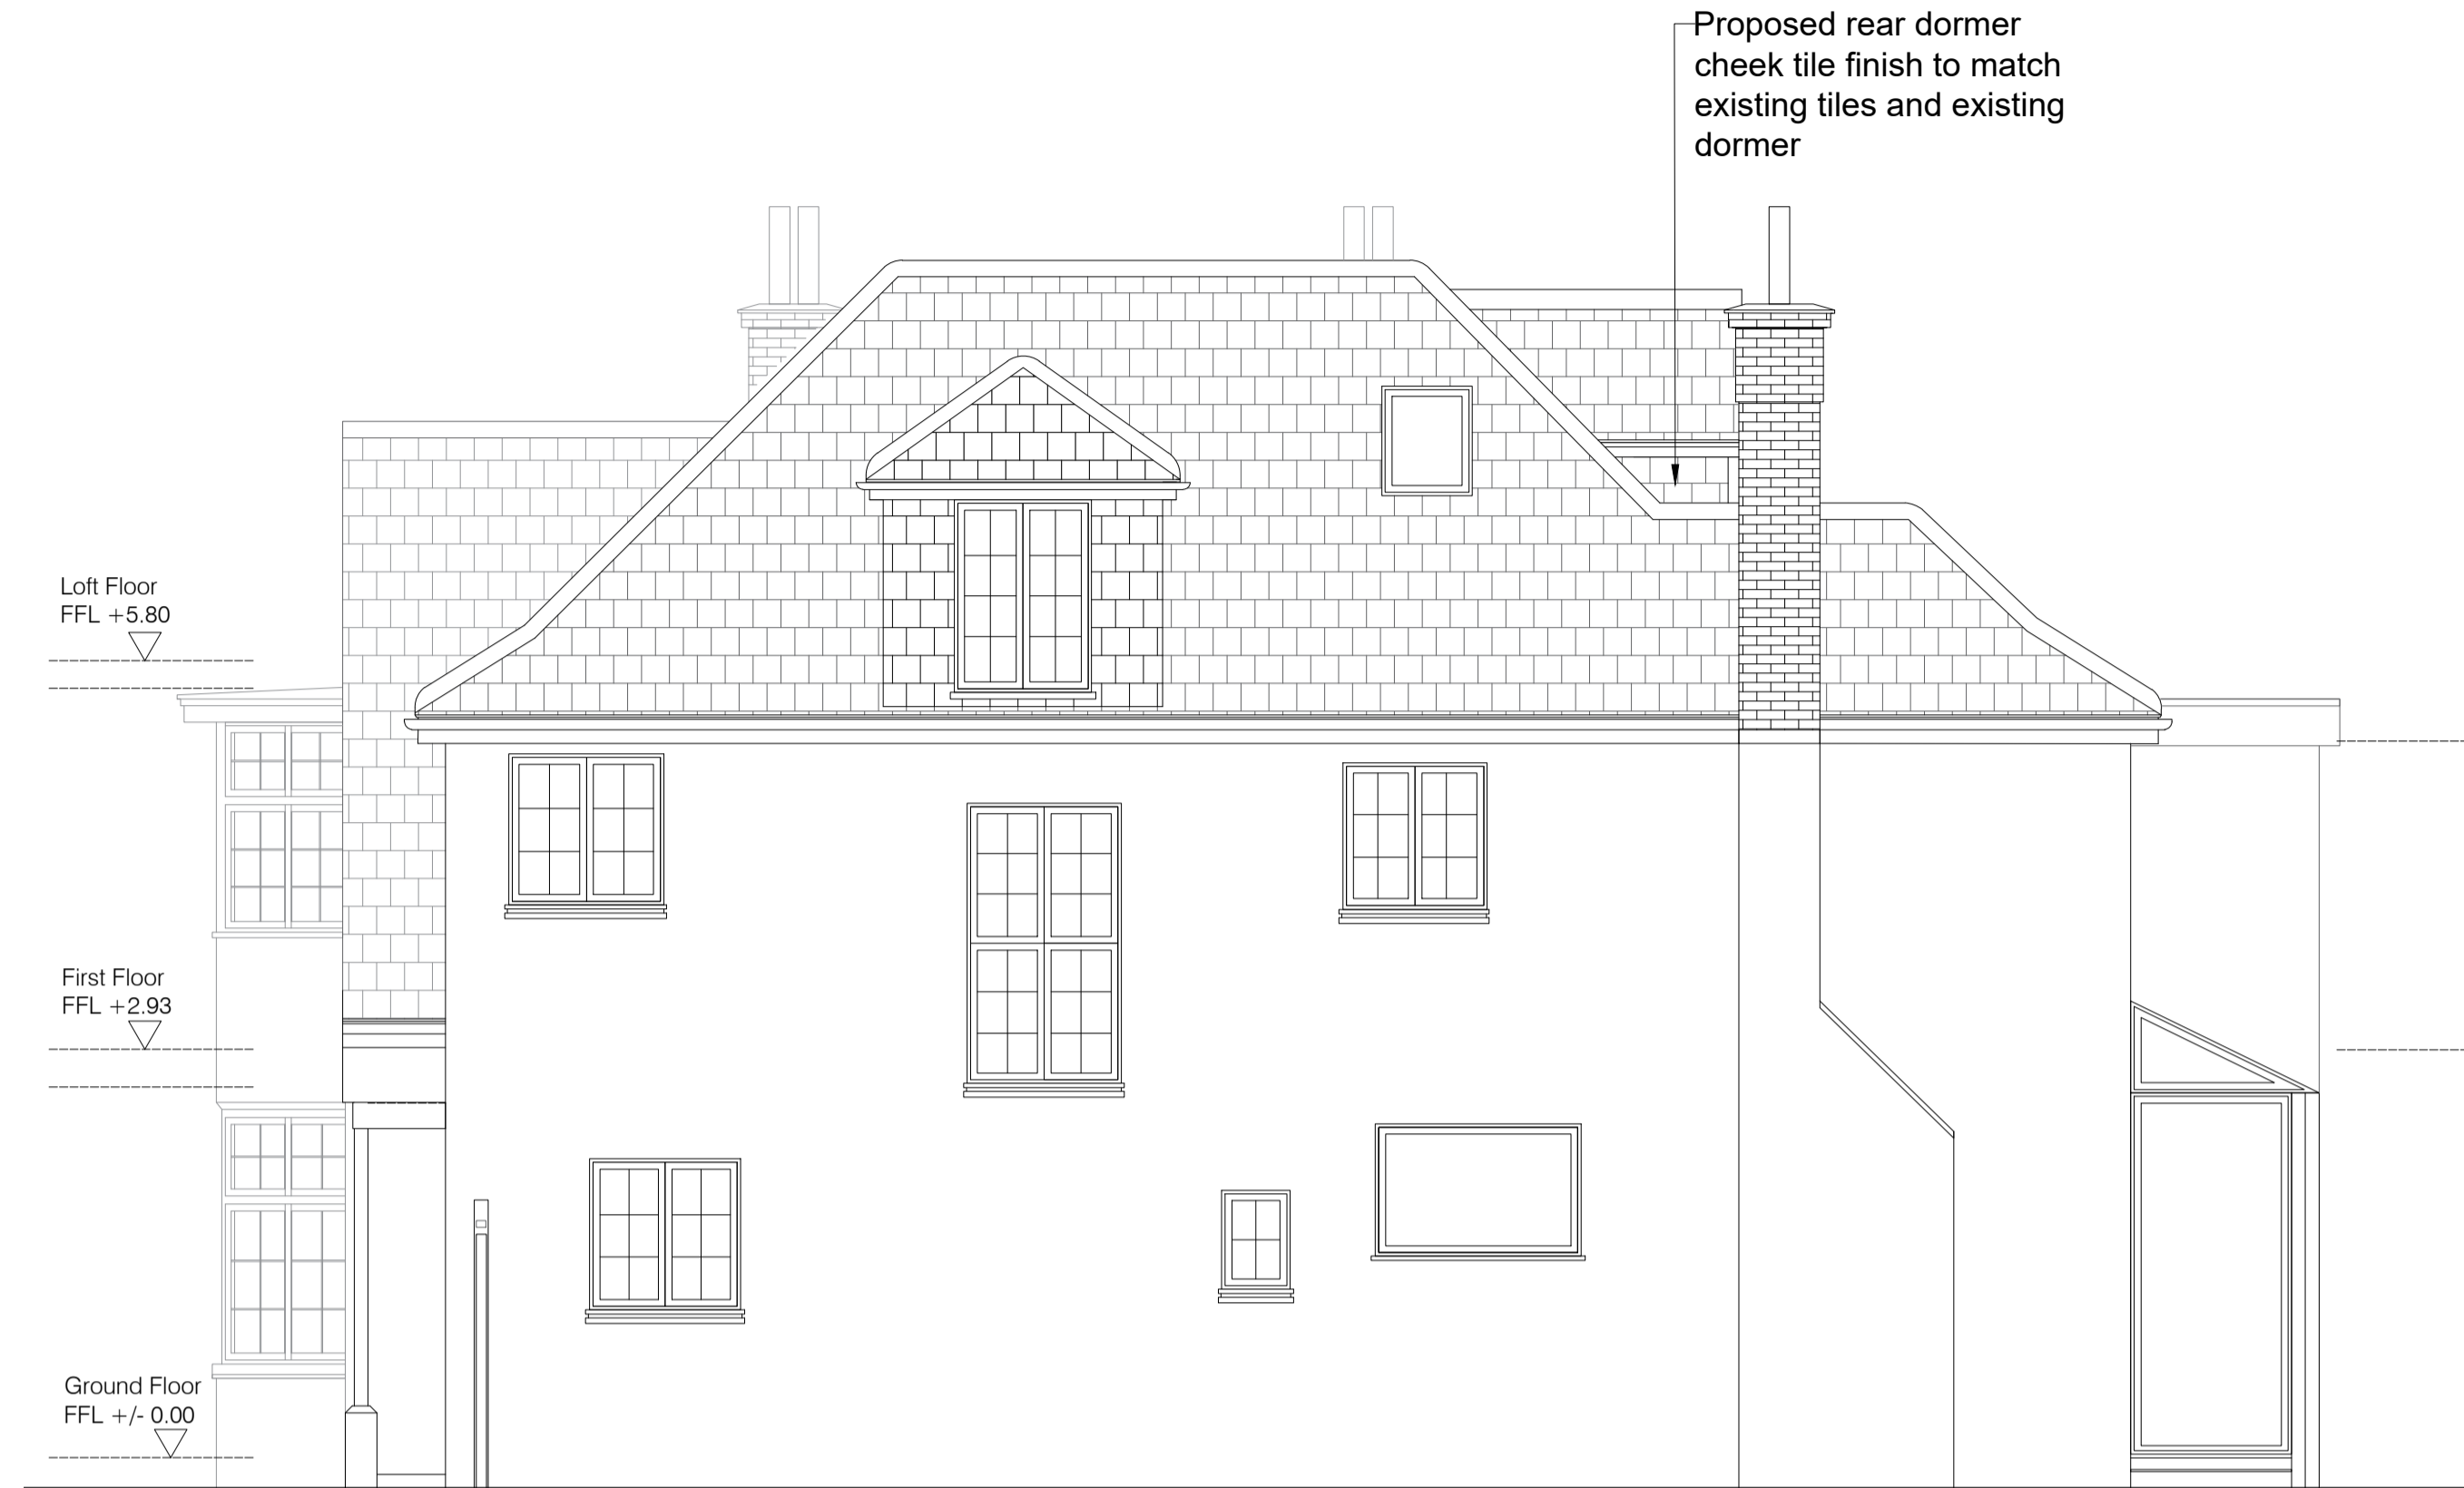


PROPOSED SIDE (North) ELEVATION

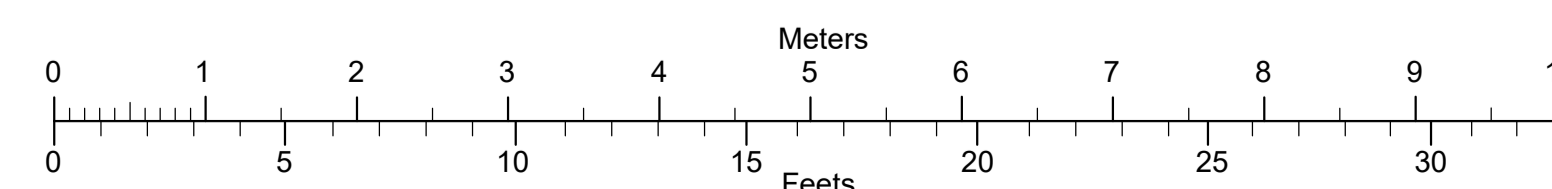


General Notes

1. © design Place2Live Ltd
2. Do not scale from this drawings
3. This drawing is prepared solely for design and planning submission purposes. It is not intended or suitable for either Building Regulations or Construction purposes and should not be used for such.
4. All dimensions are in millimetres, levels in metres unless noted otherwise
5. All dimensions shall be checked and confirmed prior to commencement of any work and Architect to be notified of any discrepancies in figured dimensions

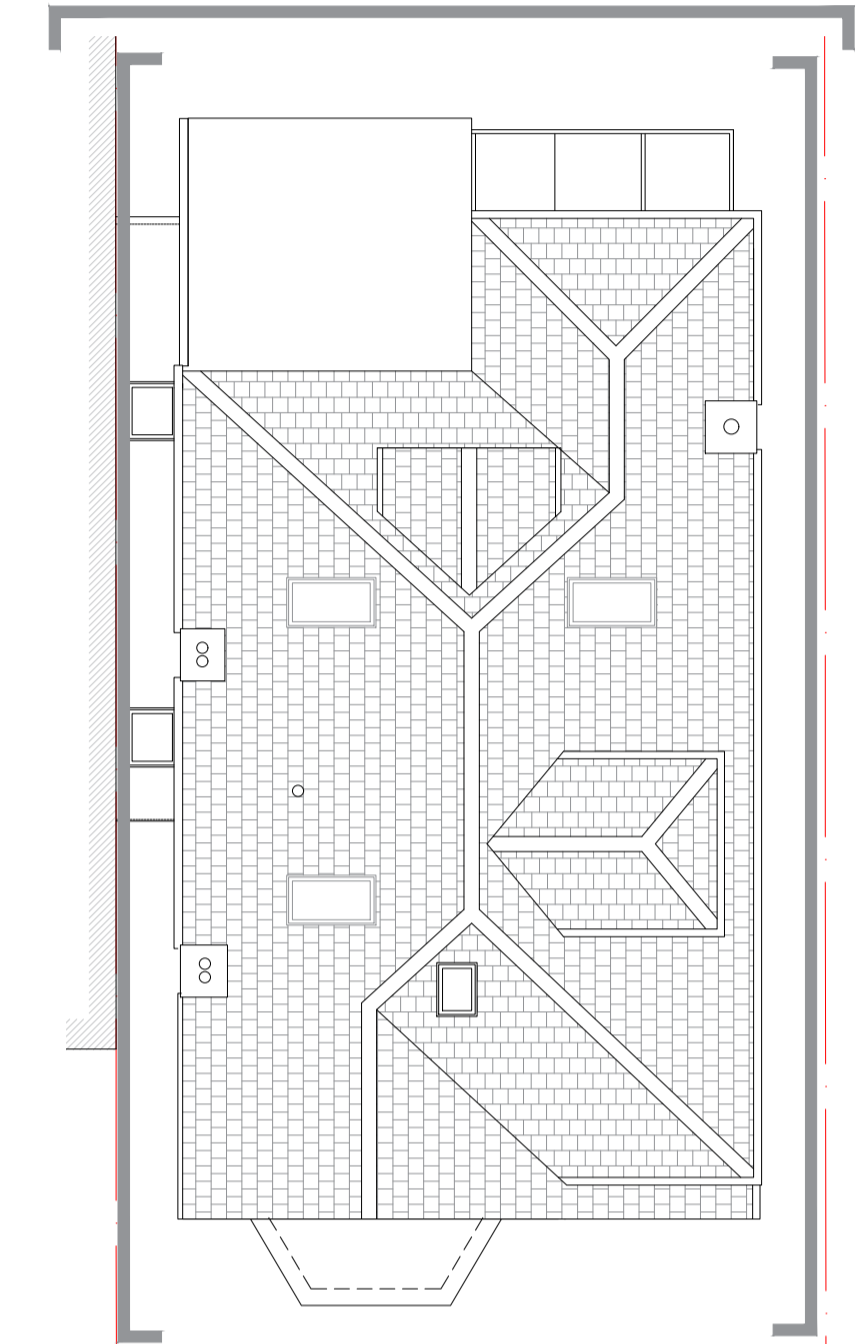 


KEY PLAN
Scale: 1:100


Date	Description	Rev
place2build Ltd Unit 24, 8 Hornsey Street London N7 8EG Tel: 020 7018 1470 www.place2live.co.uk		
Project 14 Hillway, Highgate London, N6 6QA		
Drawing Title PROPOSED ELEVATIONS		
Scale 1:50 @ A1 - 1:100 @ A3	Date March 2023	
Drawn SDS	Checked CJ	
Project No.	Drawing No. PR101	Rev

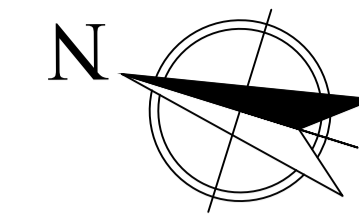


- General Notes
- © design Place2Live Ltd
 - Do not scale from this drawings
 - This drawing is prepared solely for design and planning submission purposes. It is not intended or suitable for either Building Regulations or Construction purposes and should not be used for such.
 - All dimensions are in millimetres, levels in metres unless noted otherwise
 - All dimensions shall be checked and confirmed prior to commencement of any work and Architect to be notified of any discrepancies in figured dimensions

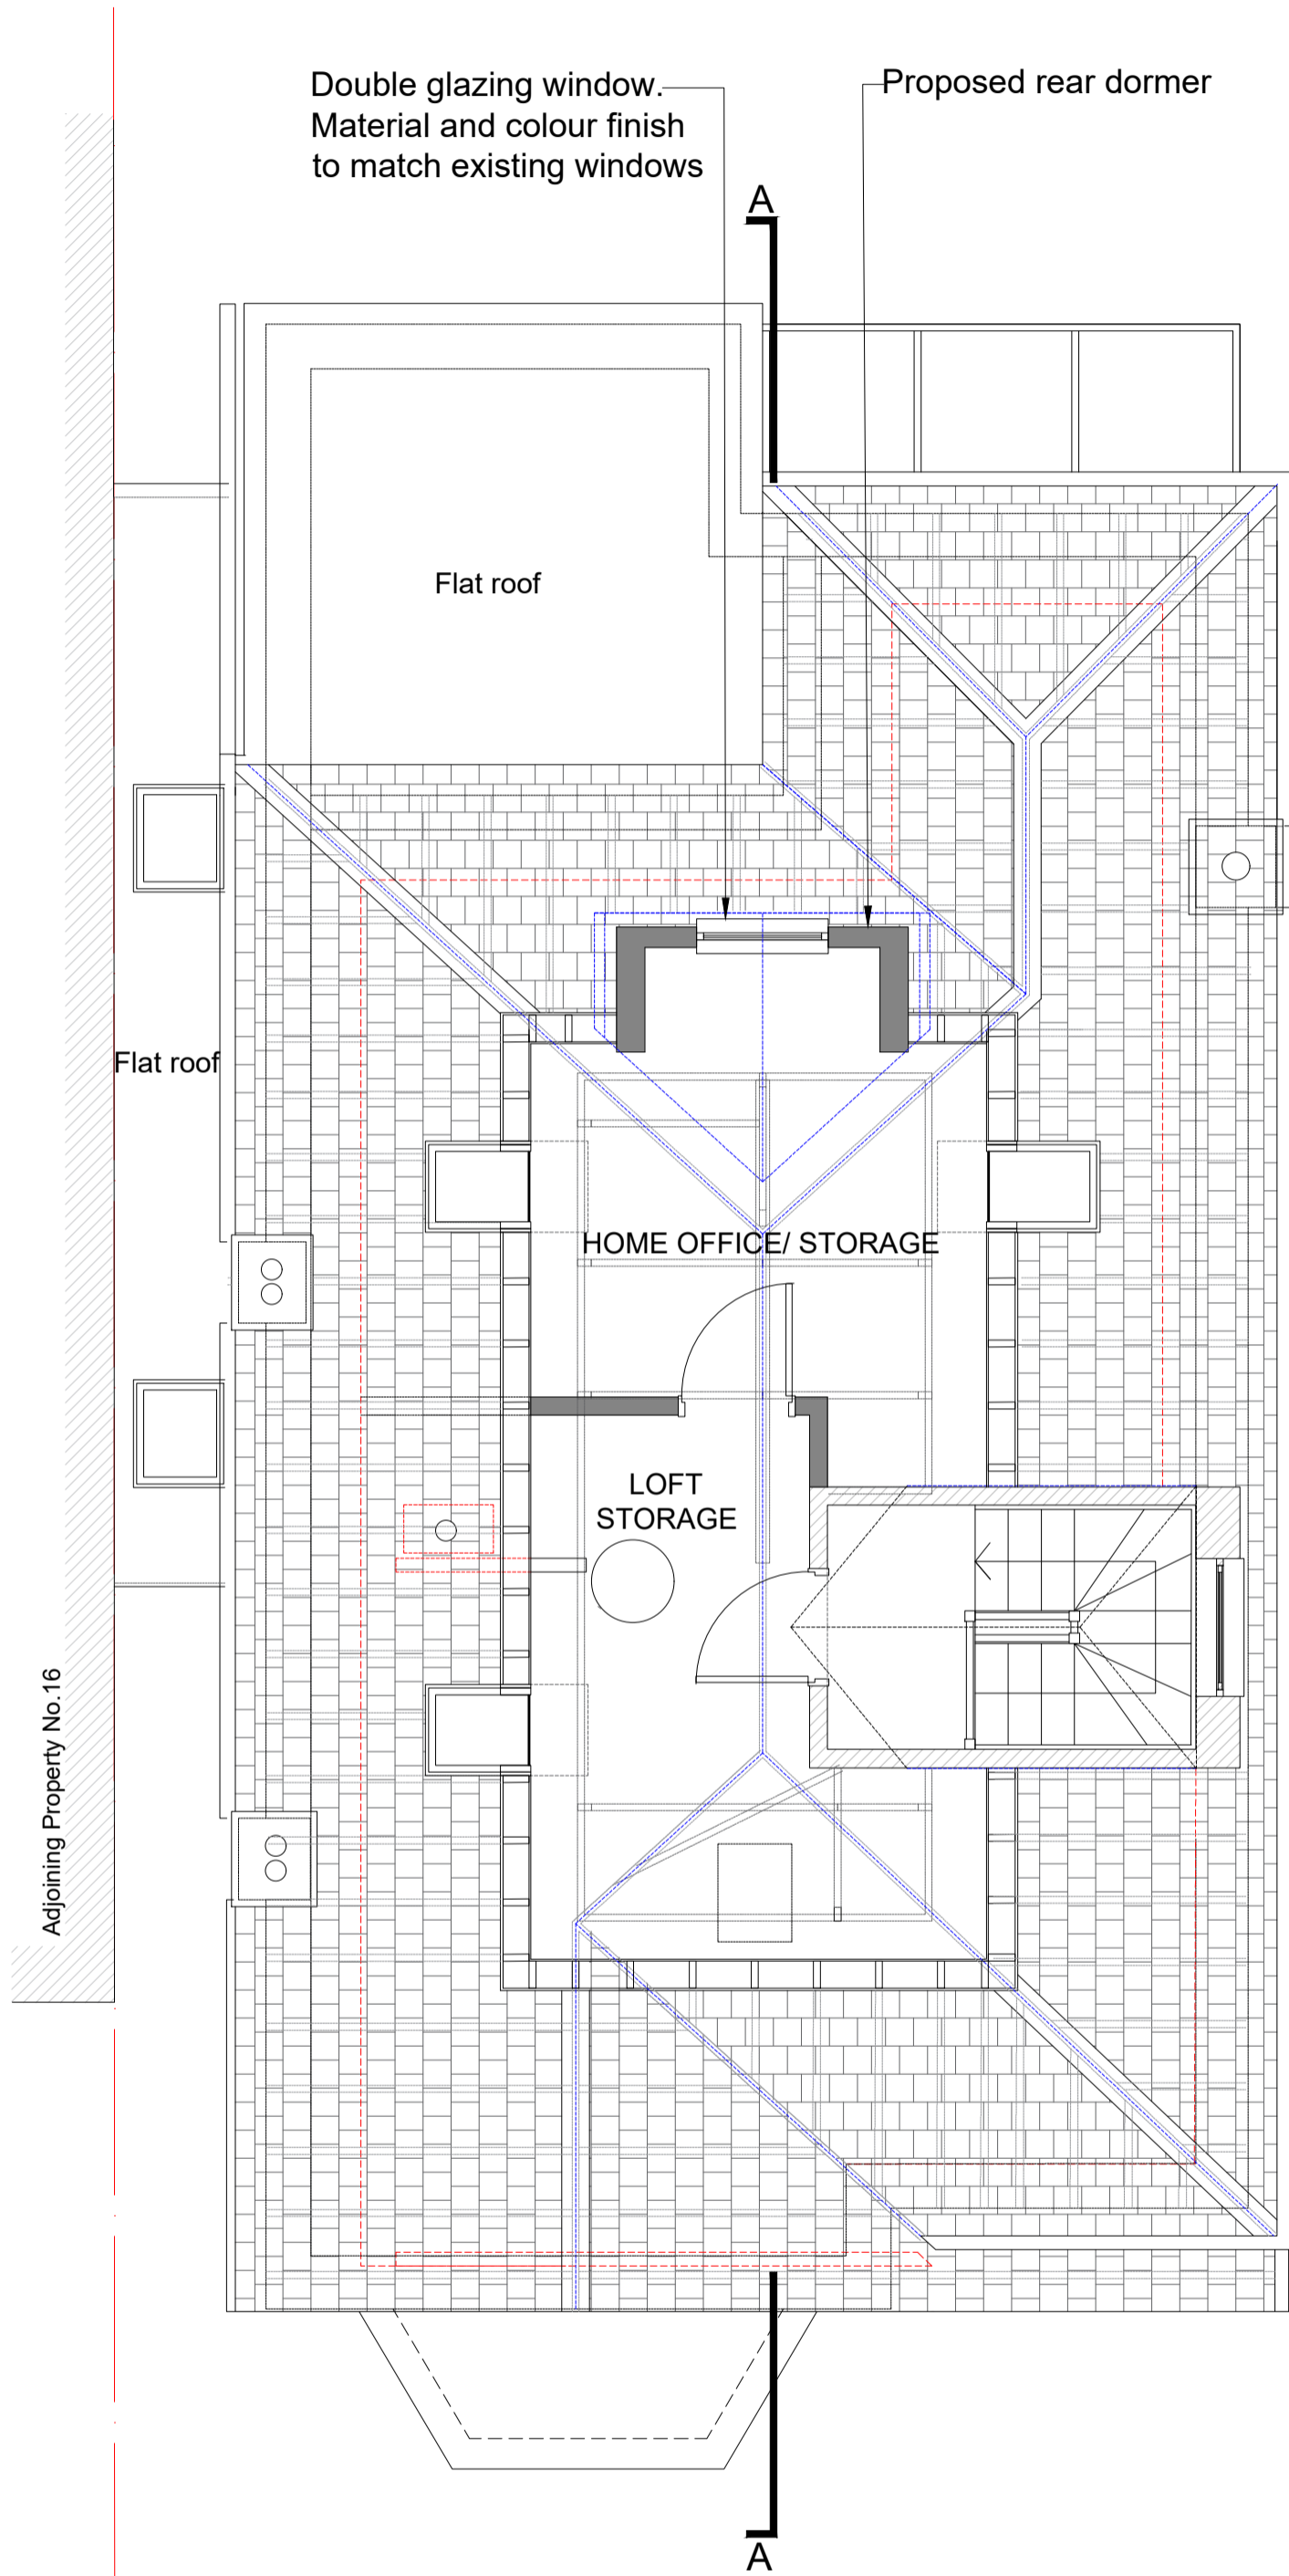


PROPOSED LOFT FLOOR PLAN

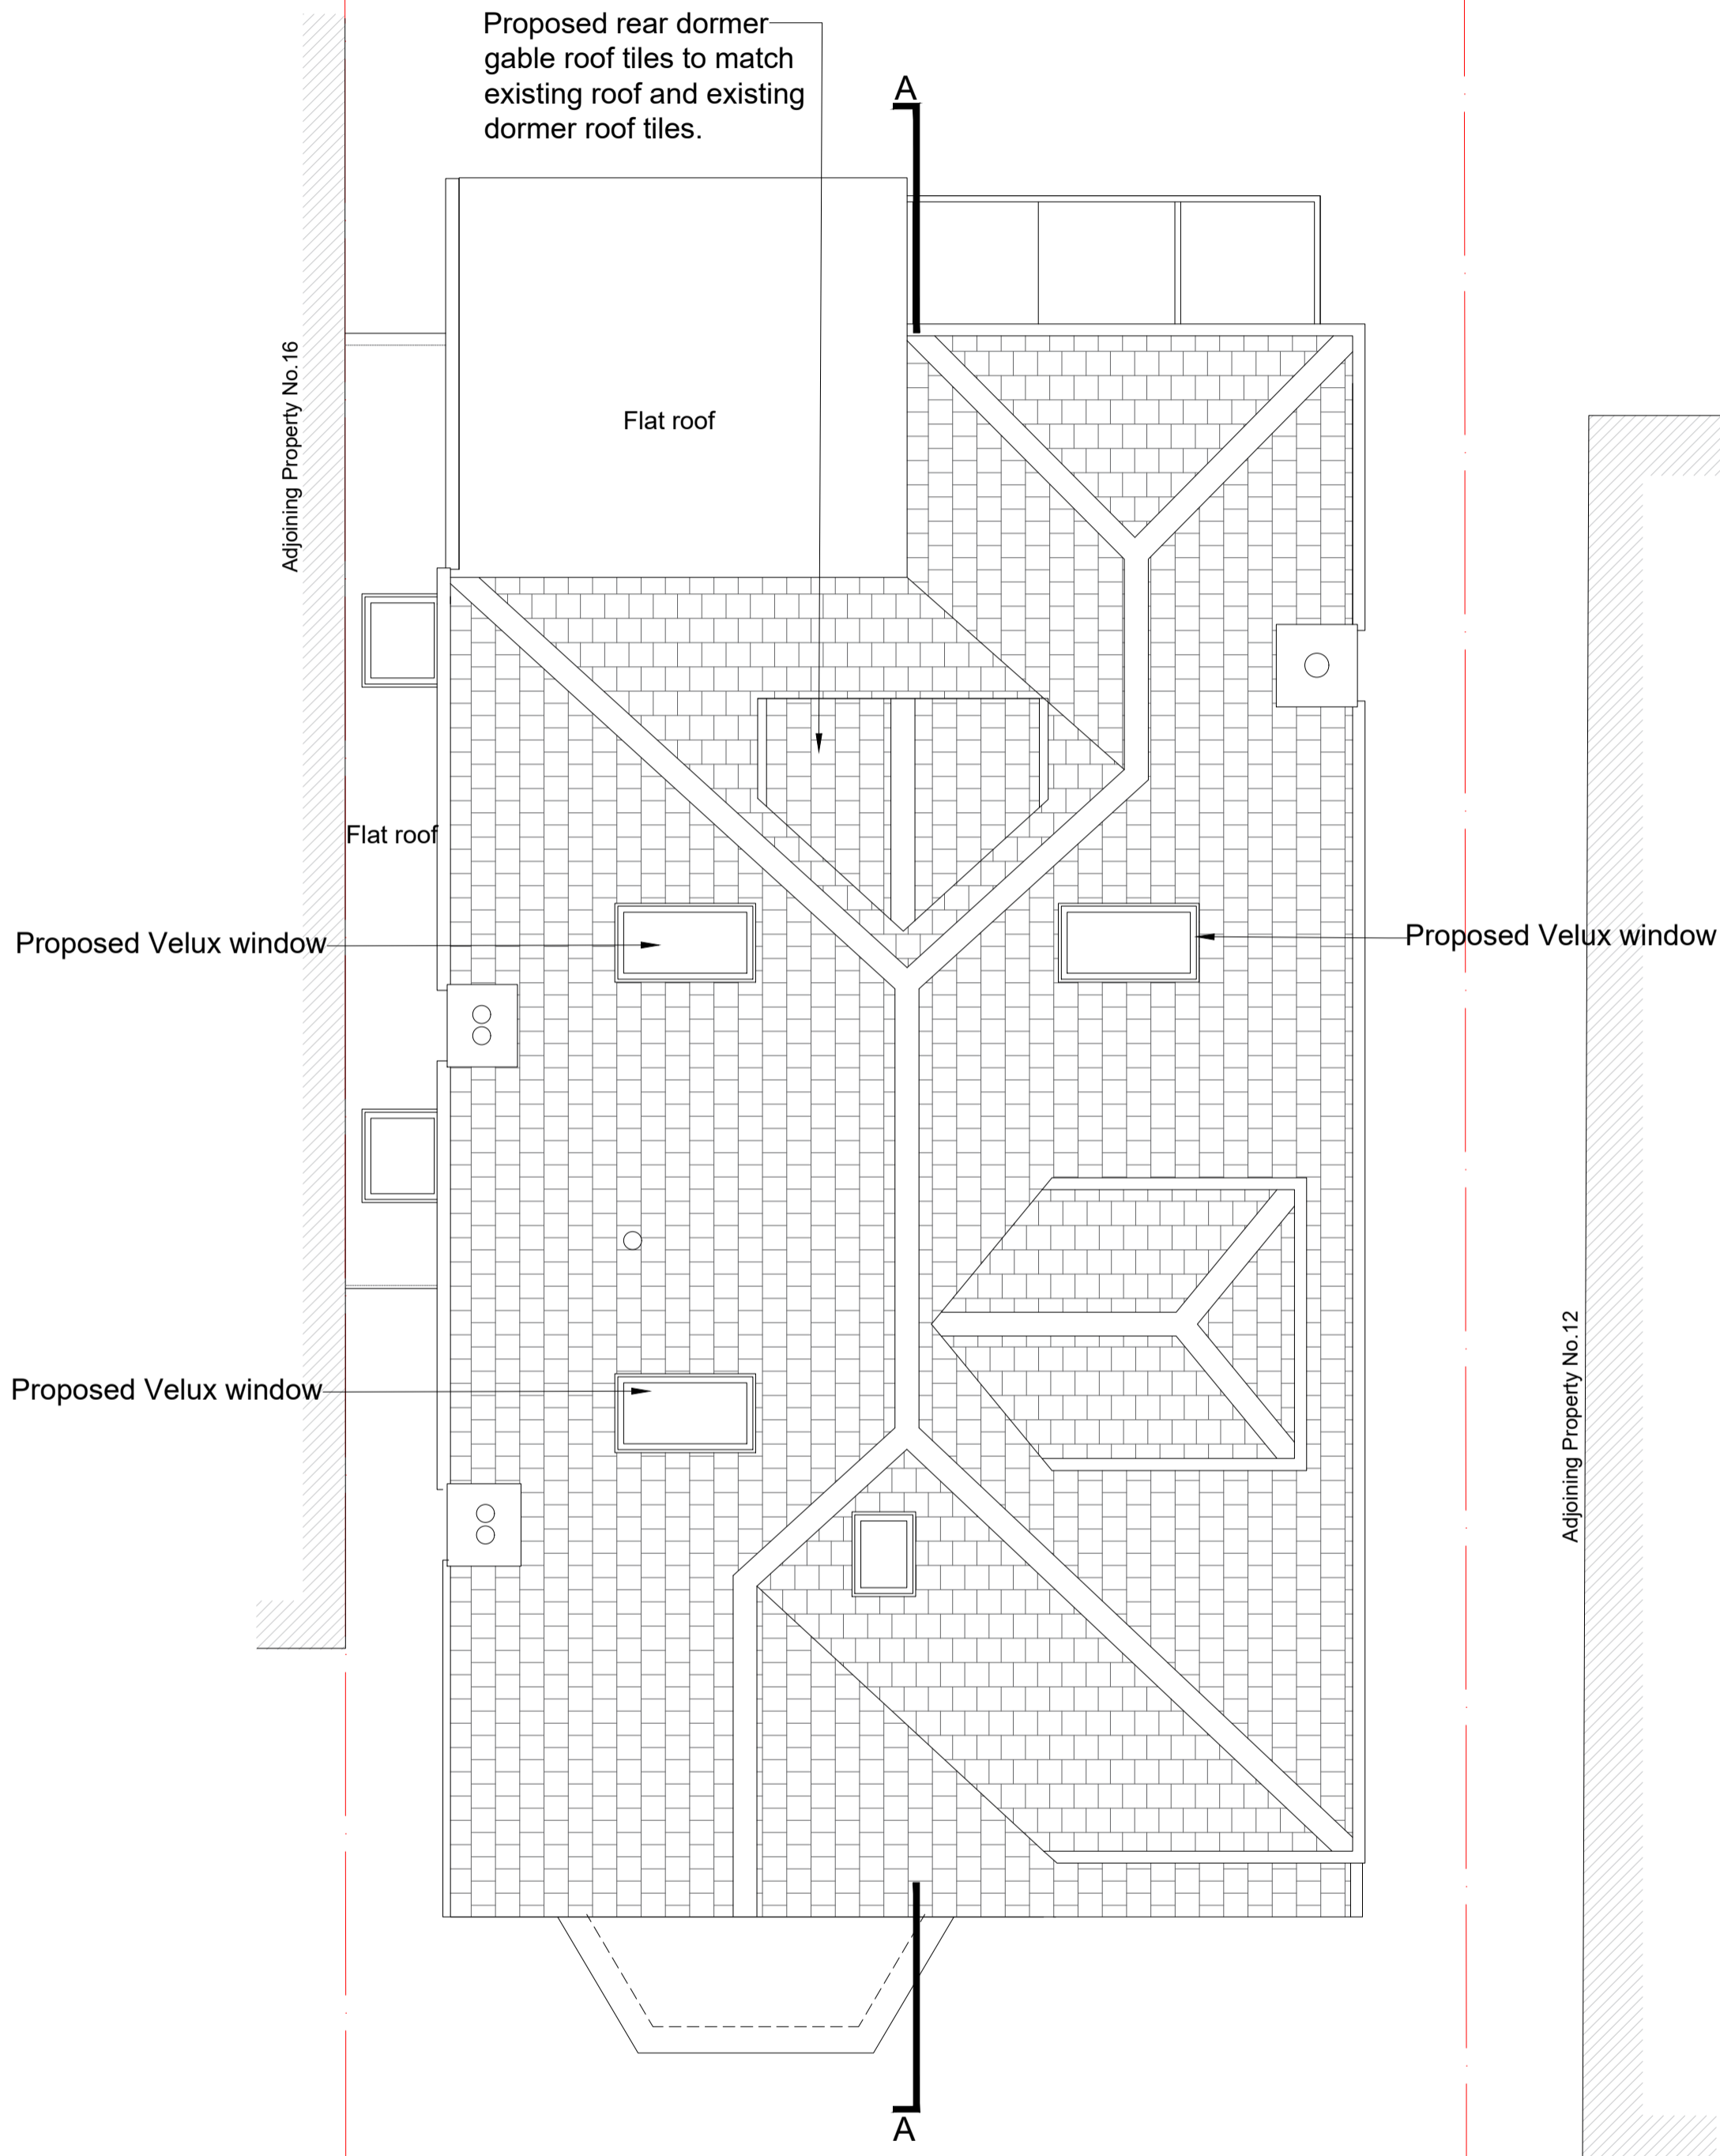


PROPOSED ROOF PLAN

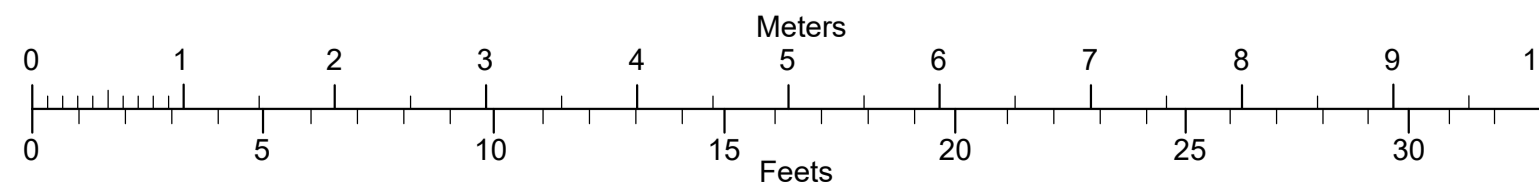

Date	Description	Rev
place2build Ltd Unit 24, 8 Hornsey Street London N7 8EG Tel: 020 7018 1470 www.place2live.co.uk		
Project 14 Hillway, Highgate London, N6 6QA		
Drawing Title PROPOSED LOFT FLOOR AND ROOF PLAN		
Scale 1:50 @ A1 - 1:100 @ A3	Date March 2023	
Drawn SDS	Checked CJ	
Project No.	Drawing No. PR100	Rev

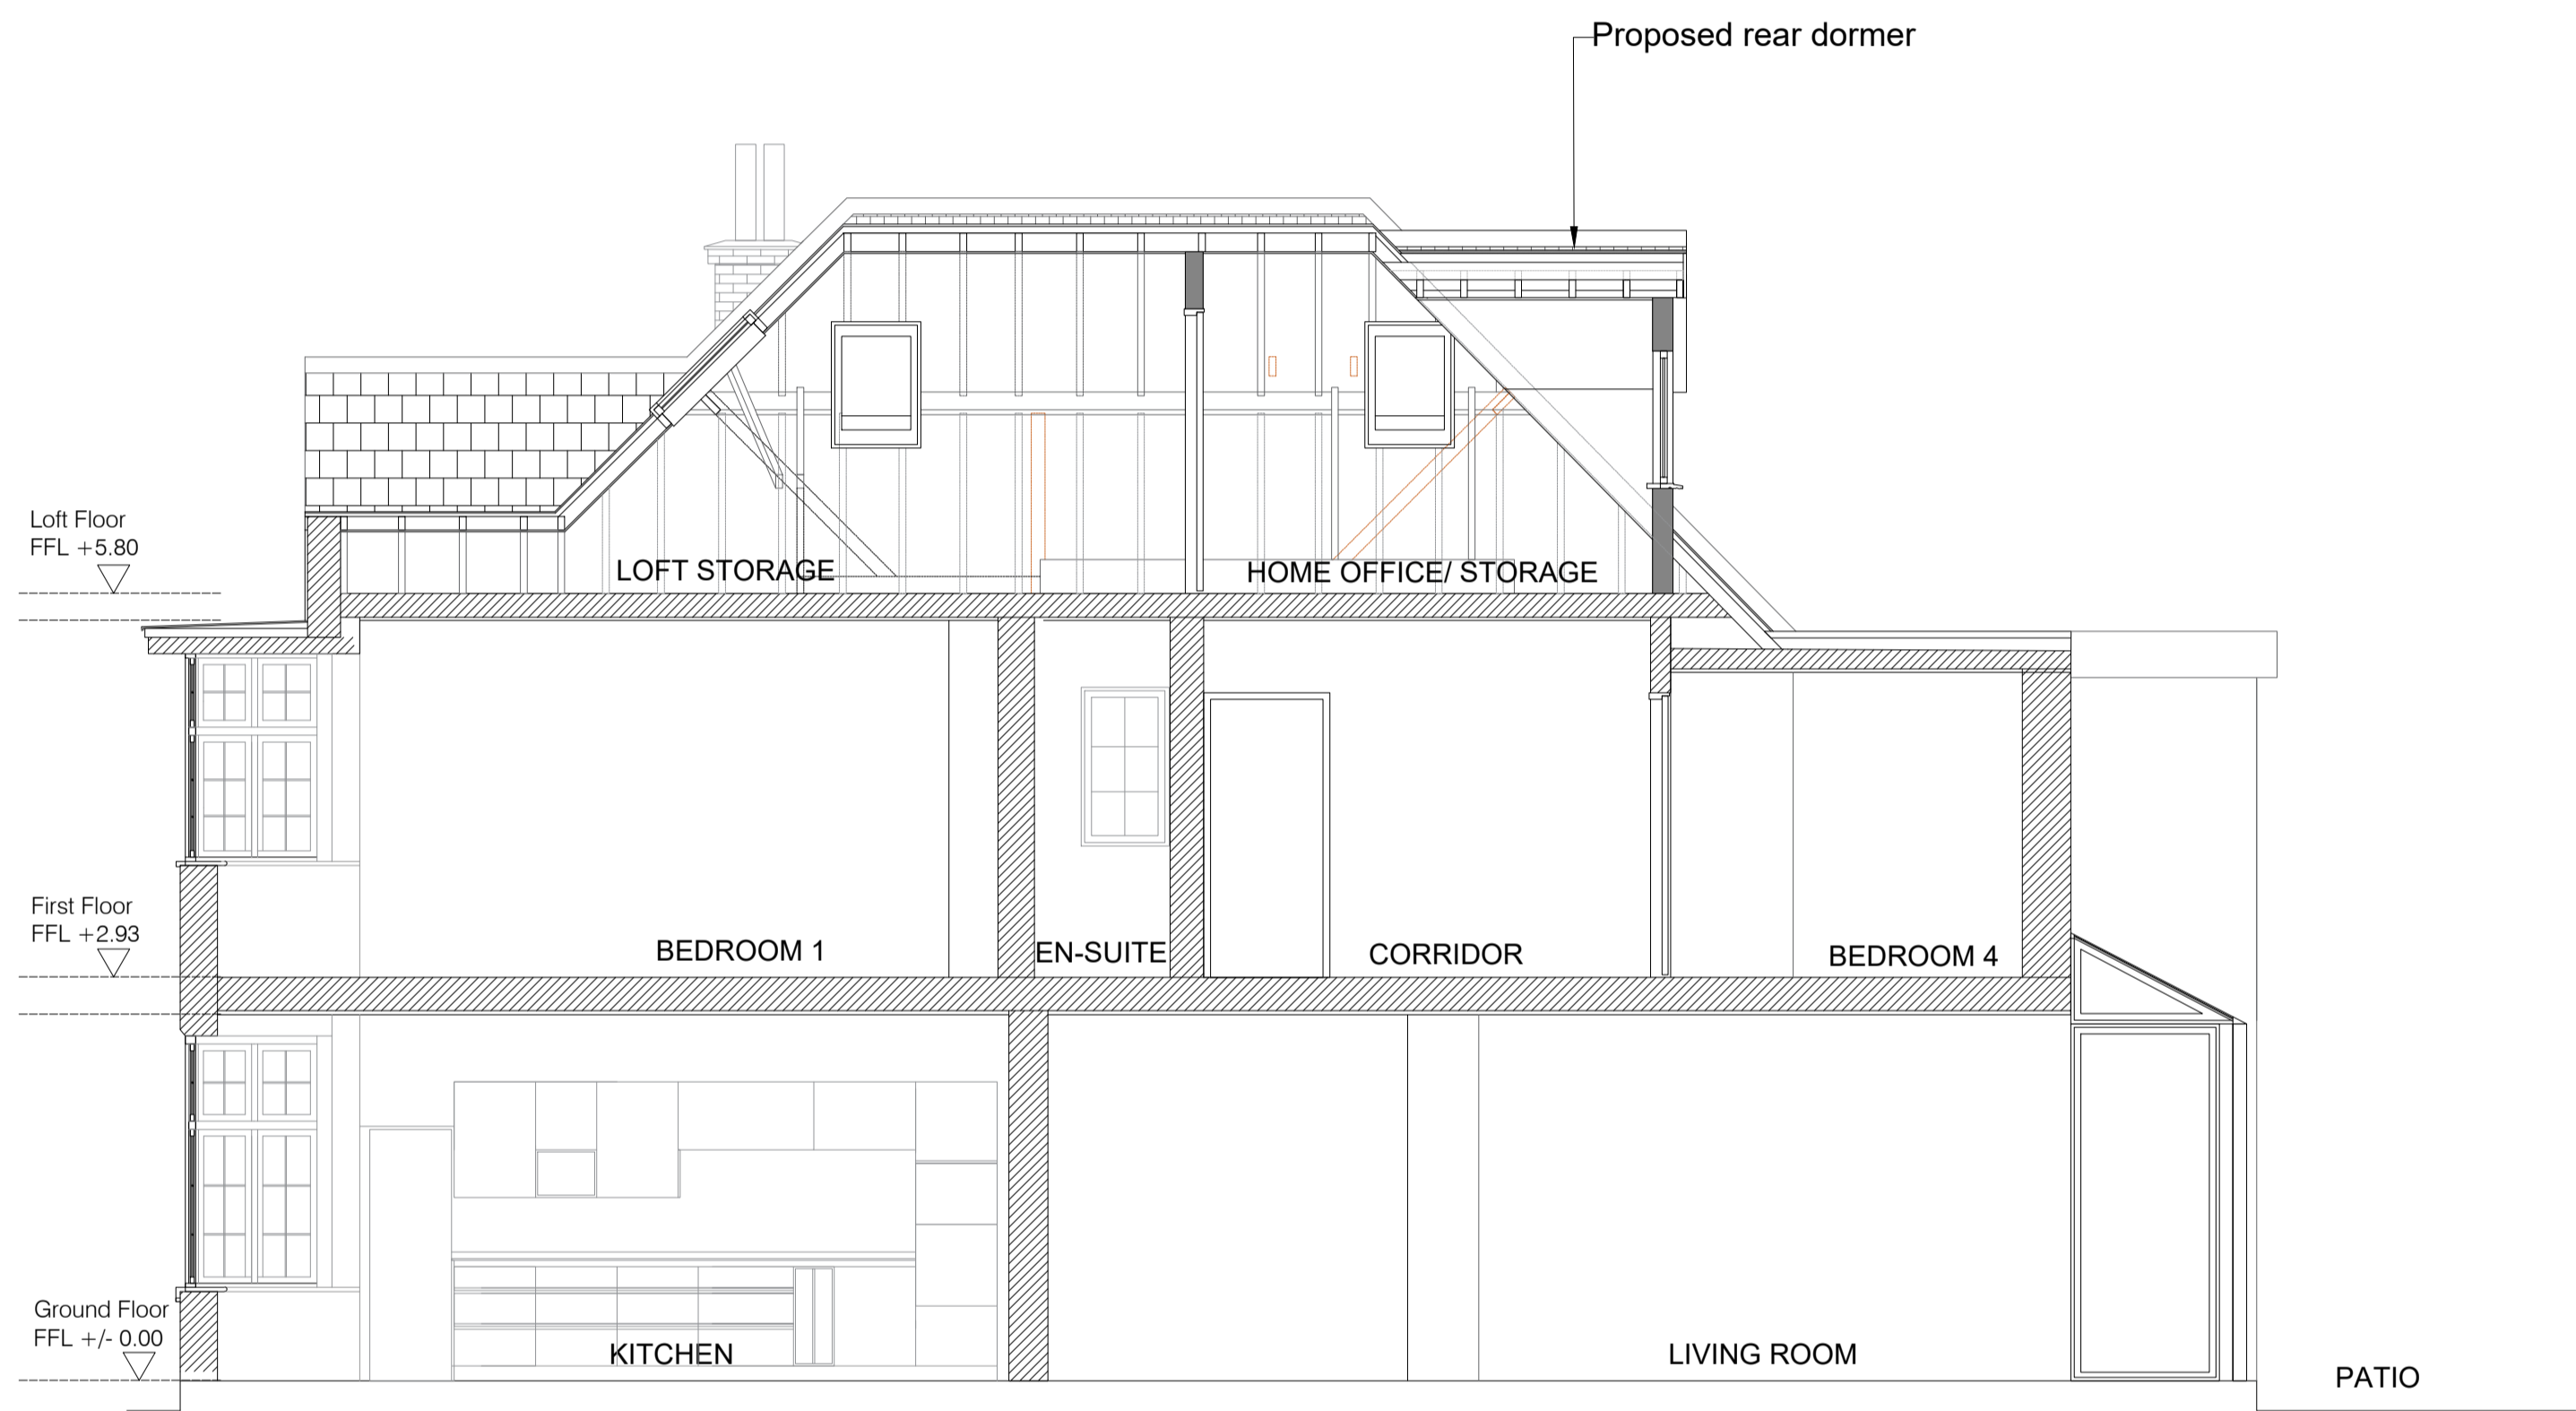


PROPOSED SECTION A-A

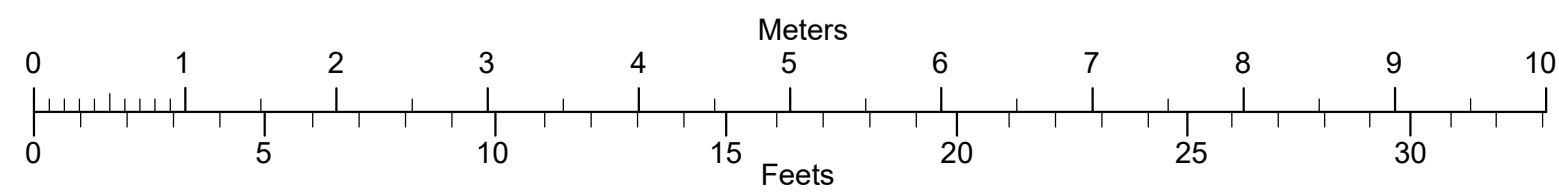

General Notes

1. © design Place2Live Ltd
2. Do not scale from this drawings
3. This drawing is prepared solely for design and planning submission purposes. It is not intended or suitable for either Building Regulations or Construction purposes and should not be used for such.
4. All dimensions are in millimetres, levels in metres unless noted otherwise
5. All dimensions shall be checked and confirmed prior to commencement of any work and Architect to be notified of any discrepancies in figured dimensions

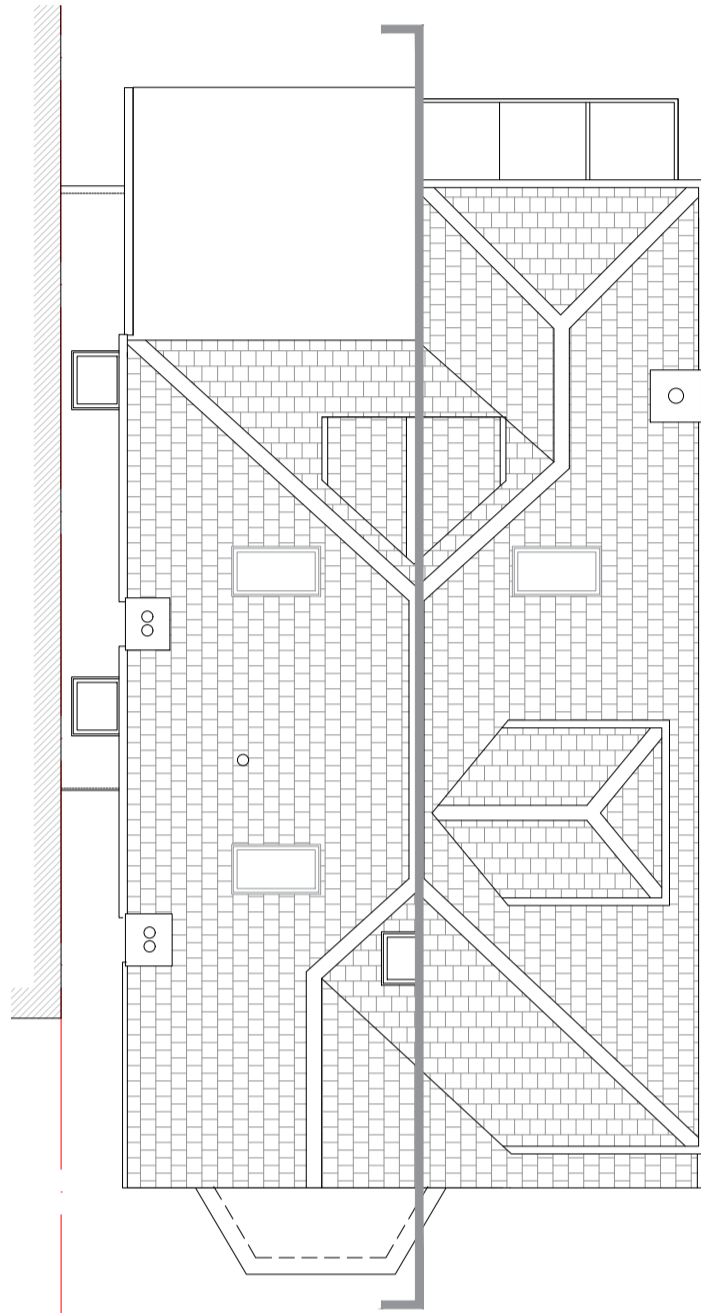

KEY PLAN
Scale:1:100

Date	Description	Rev
<div>place2build Ltd</div> <div>Unit 24, 8 Hornsey Street</div> <div>London N7 8EG</div> <div>Tel: 020 7018 1470</div> <div>www.place2live.co.uk</div>		
Project		
14 Hillway, Highgate		
London, N6 6QA		
Drawing Title		
PROPOSED SECTION A-A		
Scale		Date
1:50 @ A1 - 1:100 @ A3		March 2023
Drawn		Checked
SDS		CJ
Project No.	Drawing No.	Rev
PR102		