






EXISTING SITE PLAN SHOWING SURVEY DATA AND EXISTING TREES
SCALE 1:200 @ A1

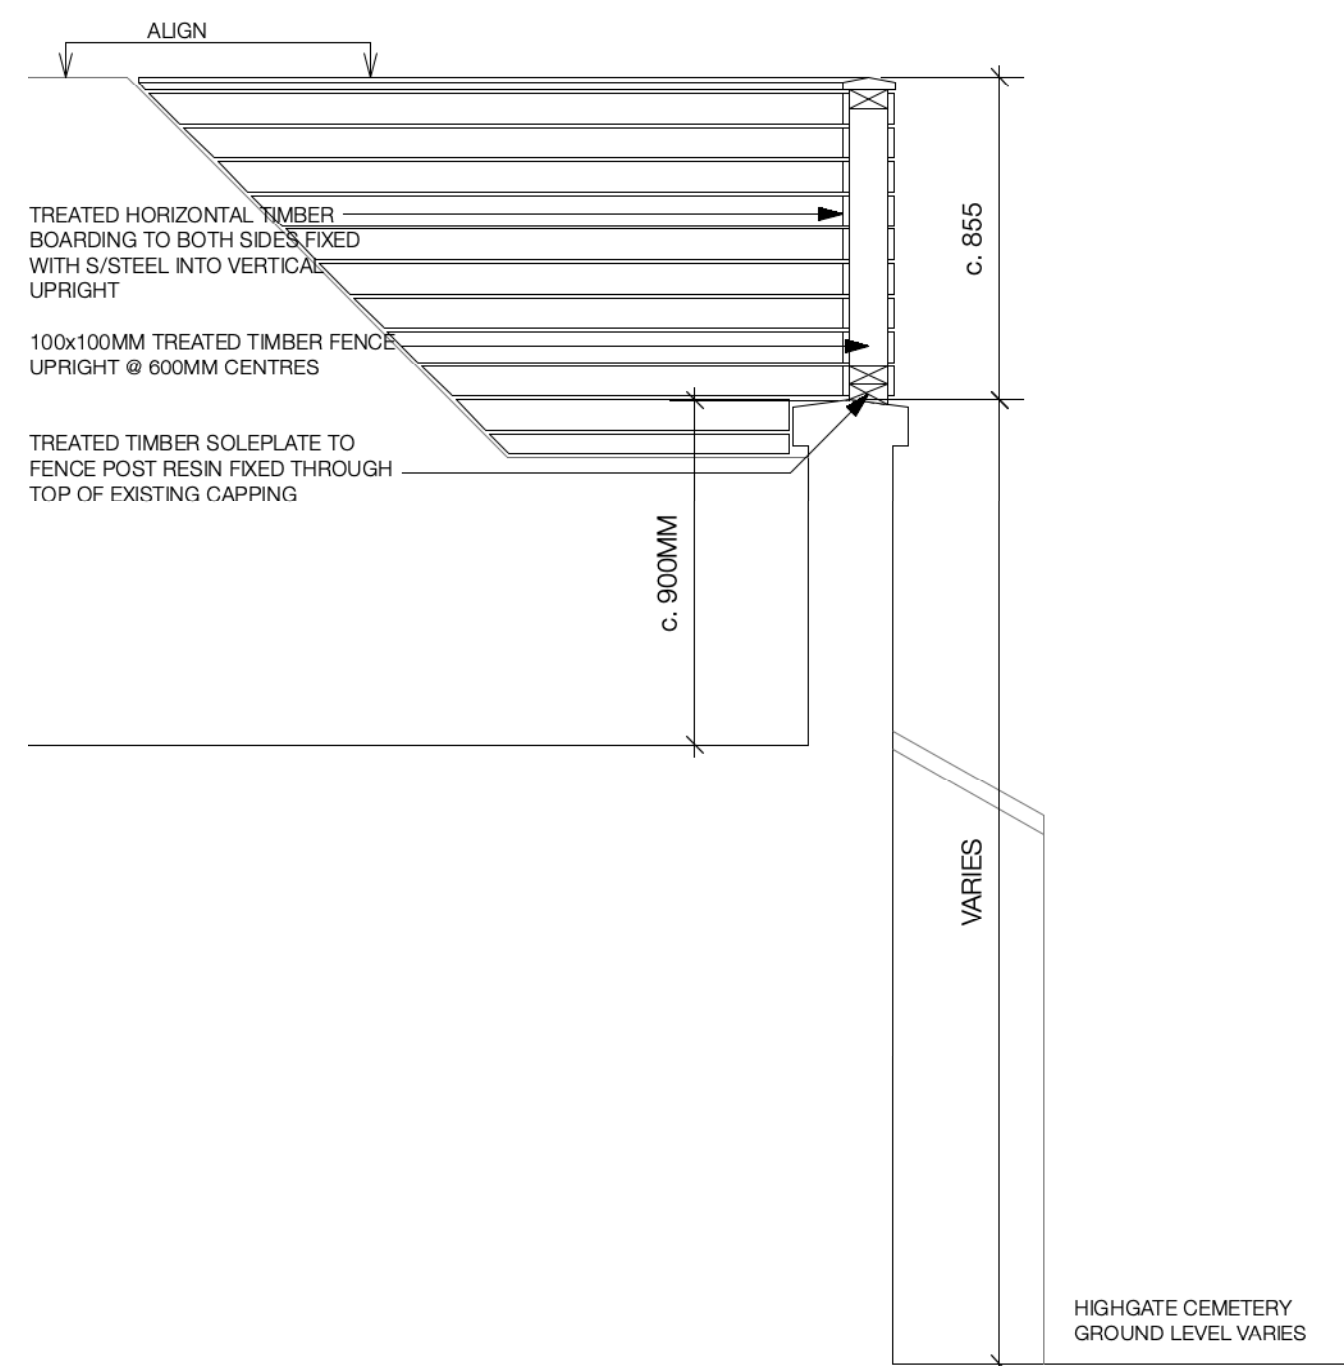


SECTION AA: PROPOSED REAR WALL SECTION BETWEEN 6 BACON'S LANE AND HIGHGATE CEMETERY
SCALE 1:20 @ A1

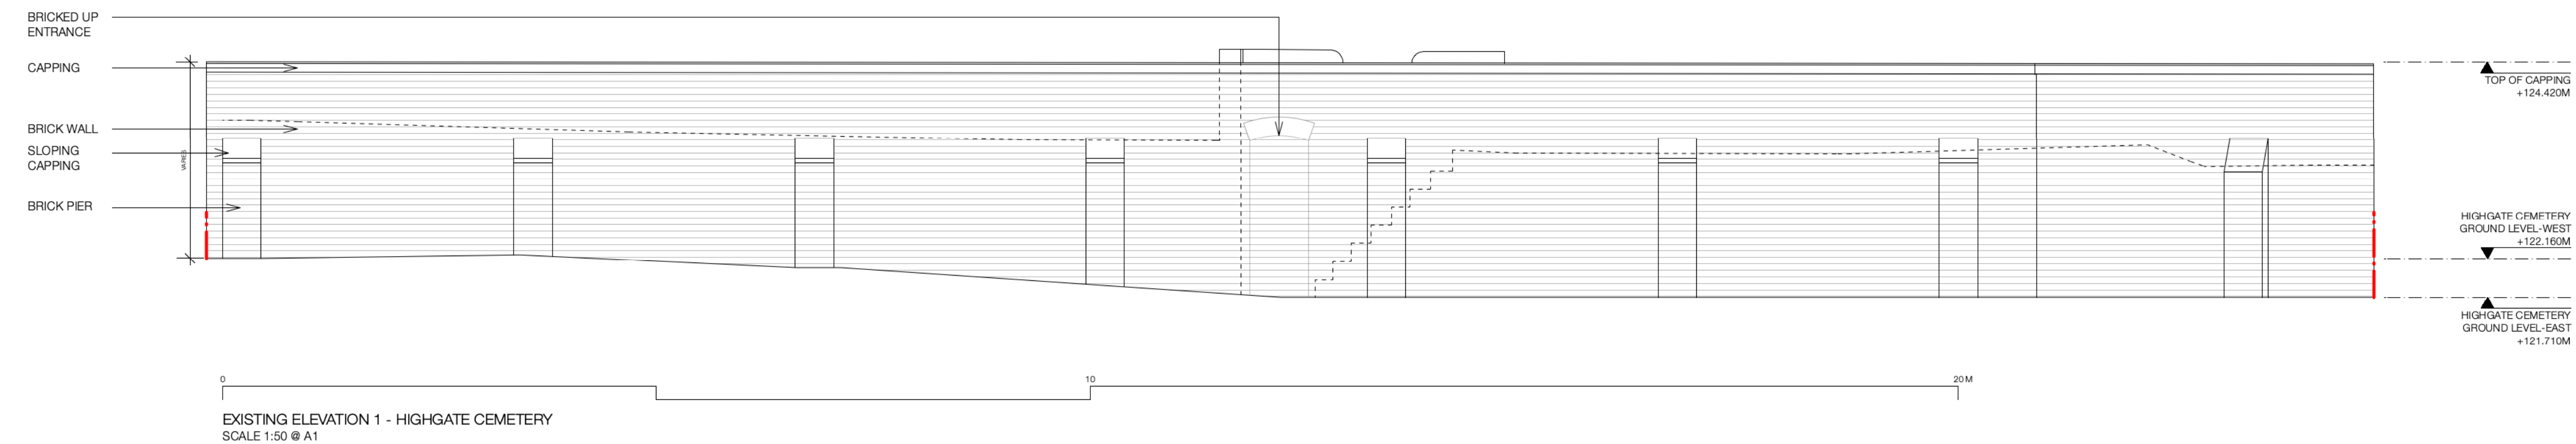


EXISTING ELEVATION 1 - HIGHGATE CEMETERY
SCALE 1:50 @ A1

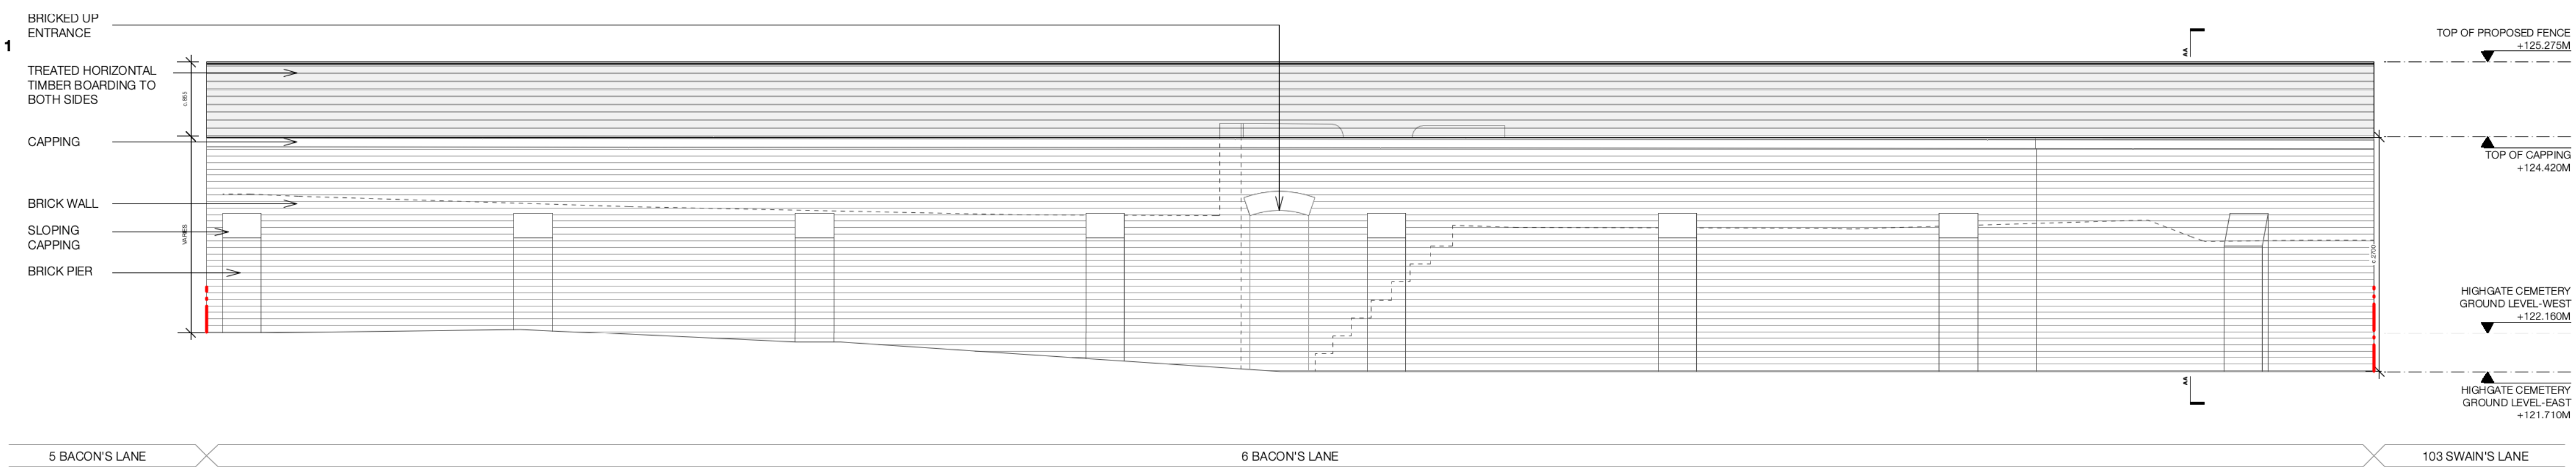

PROPOSED ELEVATION 1 - HIGHGATE CEMETERY
SCALE 1:50 @ A1

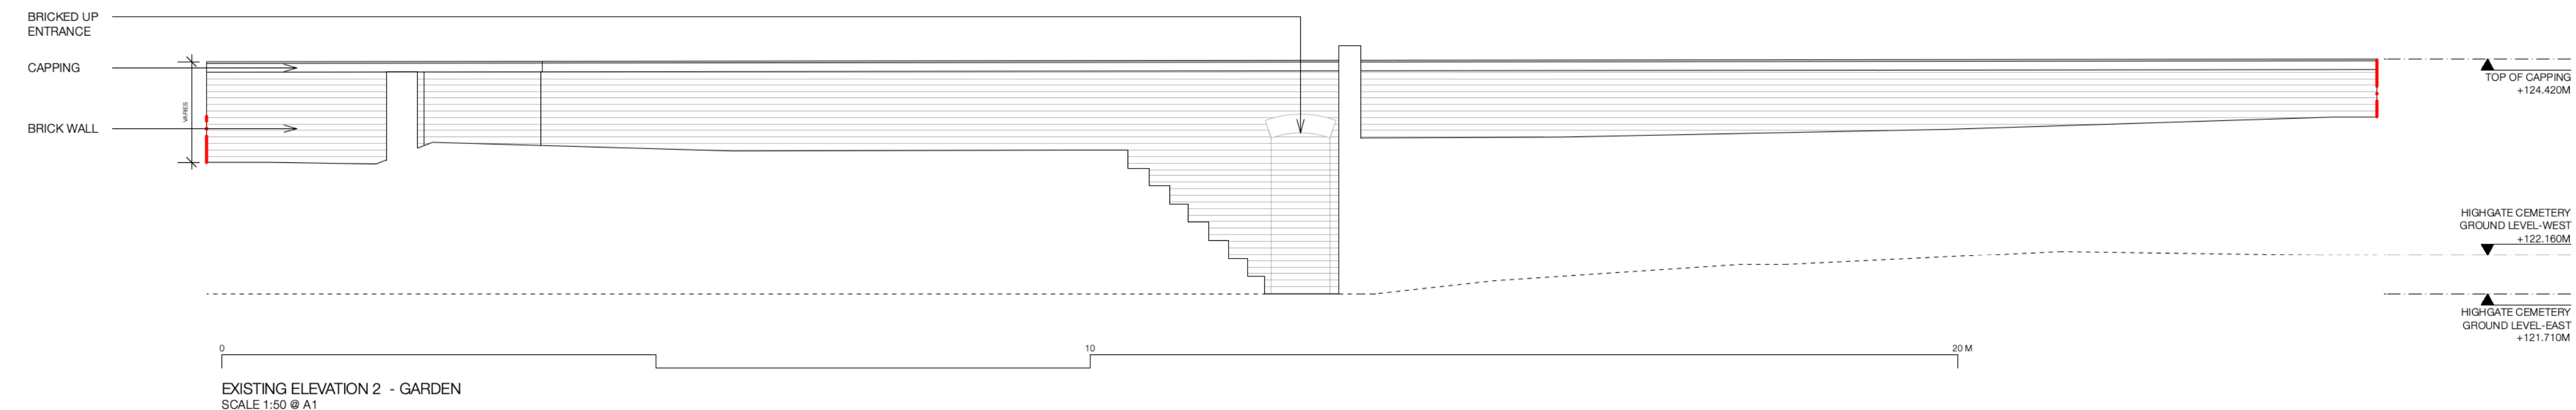

EXISTING ELEVATION 2 - GARDEN
SCALE 1:50 @ A1

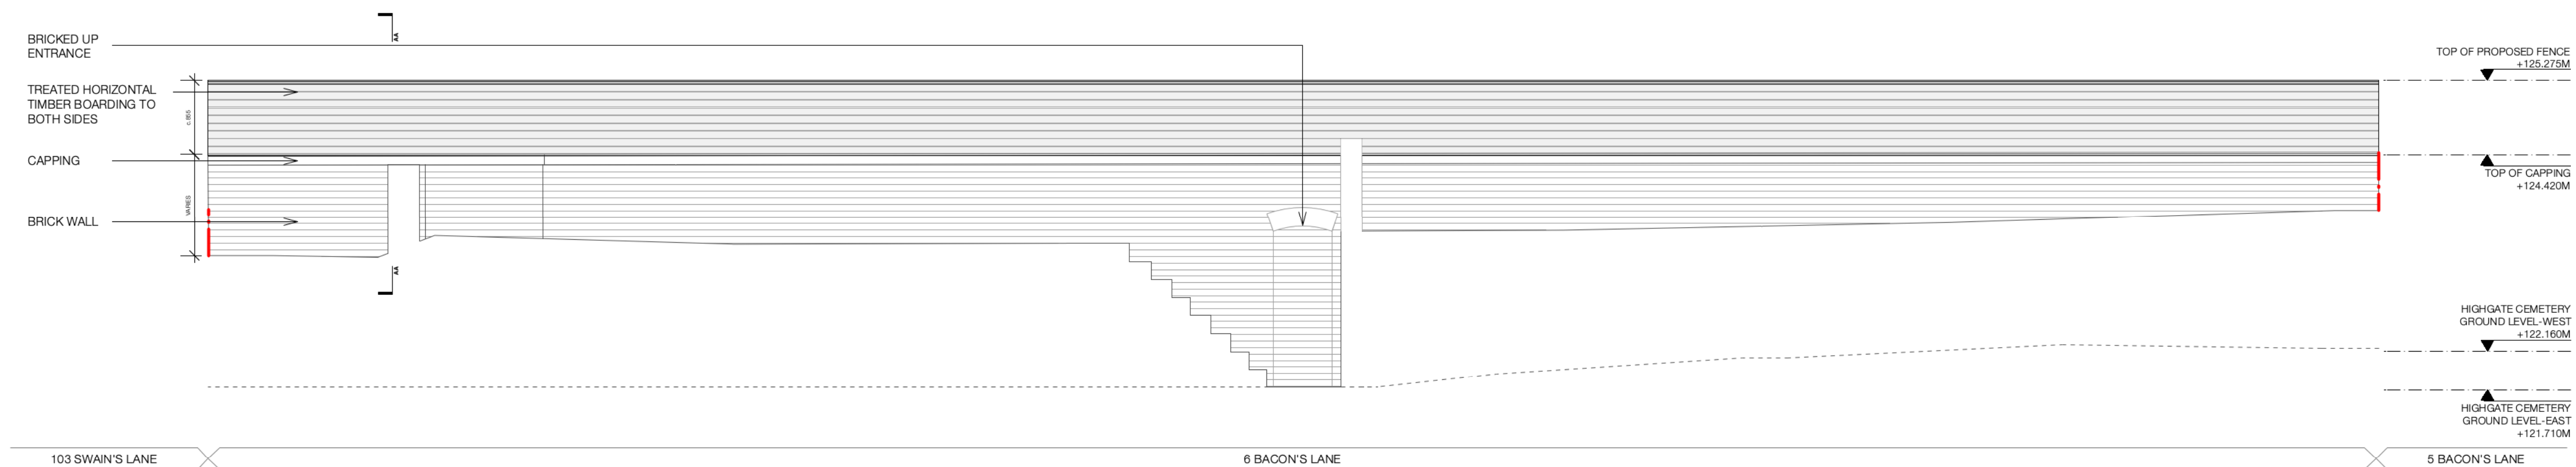

PROPOSED ELEVATION 2 - GARDEN
SCALE 1:50 @ A1

GENERAL NOTE:

PLEASE REFER TO THE LISTED BUILDING STATEMENT THAT SUPPORTS THIS APPLICATION

LEVELS TAKEN FROM TOPOGRAPHICAL SURVEY

STATUS: PLANNING
SCALE: VARIES

DATE: APRIL 2023

DRAWING NO: 2216-601
TITLE: EXISTING & PROPOSED REAR FENCE ELEVATIONS

PROJECT: **6 BACON'S LANE**

jpa
T: +44 (0) 1590 625485
www.jparchitects.com