


REAR No. 43
QUEENS
CRESCENT

1 MODBURY GARDENS

No. 2

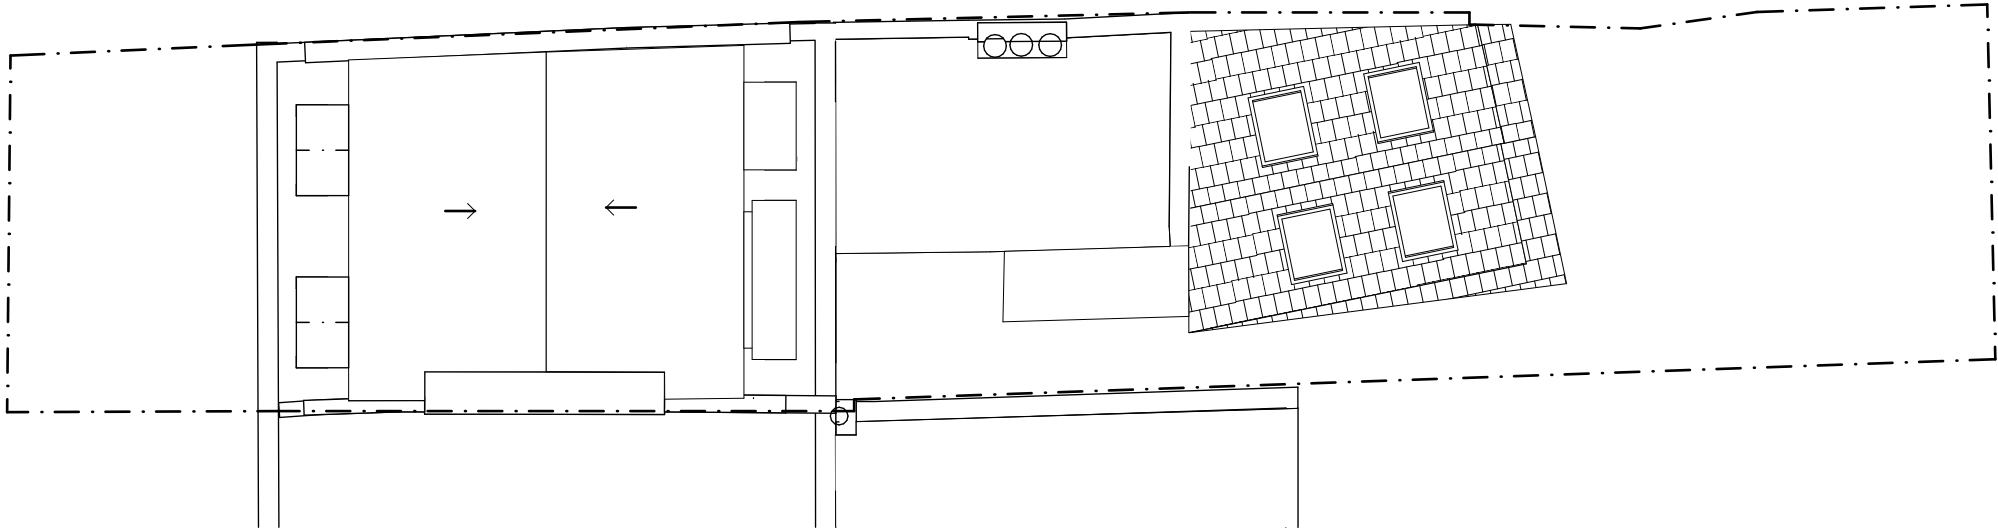

EXISTING ROOF

PL2	13/04/2023	Validation Update	BVDS
REV	DATE	Transmittal Set Name	INITIAL

PROJECT

1 Modbury Gardens
London
NW5 3QE

DRAWING TITLE

Existing Roof Plan



SCALE

1:100

DRAWN

JW

CHECKED

GB

PROJECT No.

455

STATUS

DWG. No.

A-0.03

Planning

REV.


PL2

Bradley
VanDerStraeten

STUDIO 16, LONDON FIELDS STUDIOS, 11-17 EXMOUTH PLACE, LONDON E8 3RW
+44 7376 135 085
WWW.B-VDS.CO.UK

DO NOT SCALE FROM DRAWING. USE MARKED DIMENSIONS. DIMENSIONS TO BE
CONFIRMED ON SITE BY CONTRACTOR. TO BE READ IN CONJUNCTION WITH ALL
OTHER CONSULTANT DRAWINGS.

ARCHITECT TO BE NOTIFIED IMMEDIATELY OF ANY DISCREPANCIES.
COPYRIGHT ON THIS DRAWING TO BE RETAINED BY THE ARCHITECT.

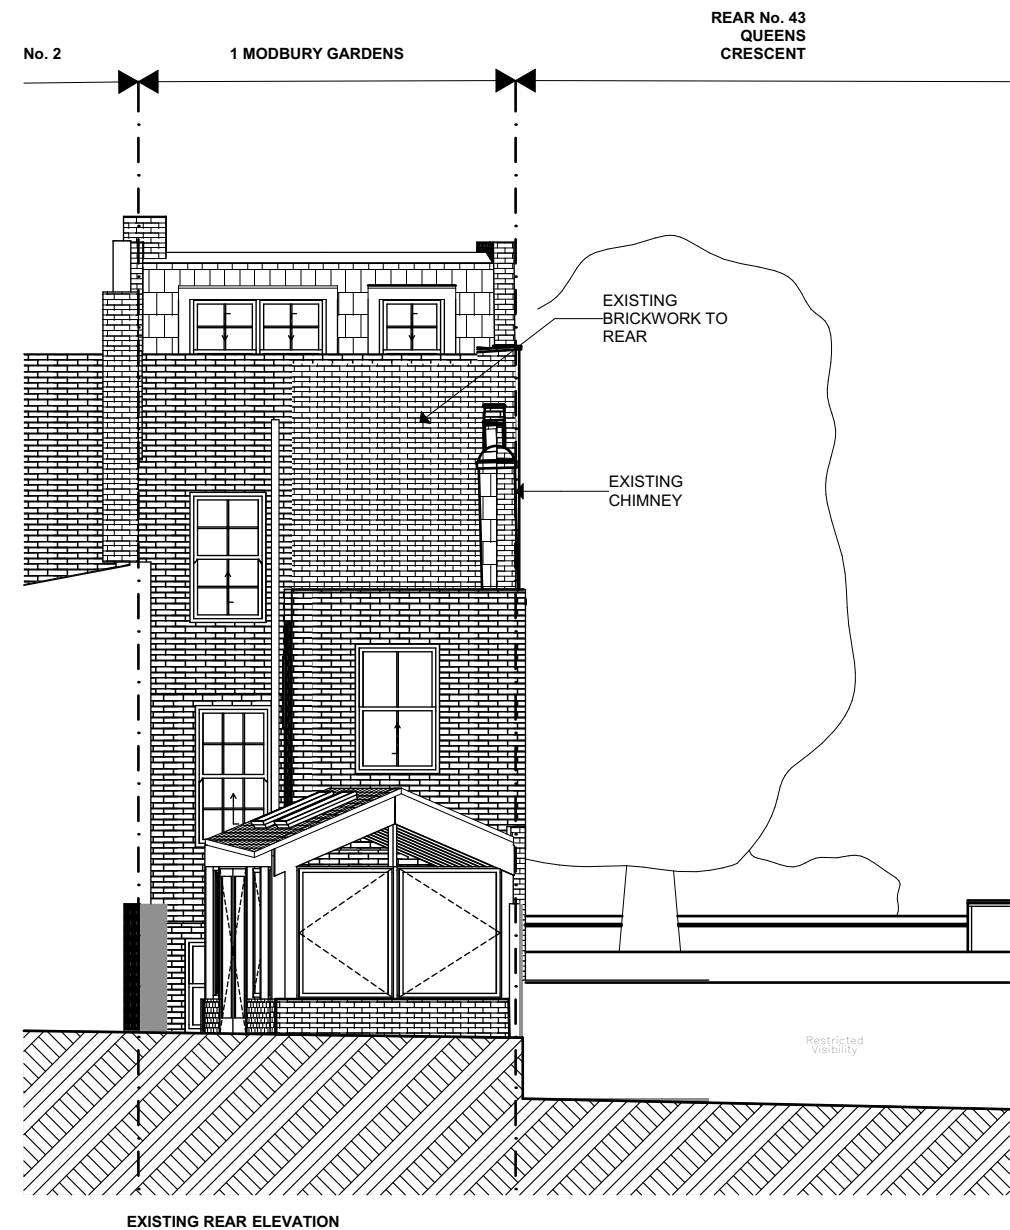[illegible]



PROJECT		SCALE 1:100	
1 Modbury Gardens London NW5 3QE		DRAWN JW	CHECKED GB
DRAWING TITLE Existing Front/Rear Elevation		PROJECT No. 455	DWG. No. A-0.04
		STATUS Planning	REV. PL2


Bradley
VanDerStraeten

STUDIO 16, LONDON FIELDS STUDIOS, 11-17 EXMOUTH PLACE, LONDON E8 3RW
+44 7376 135 065 WWW.B-VDS.CO.UK

DO NOT SCALE FROM DRAWING. USE MARKED DIMENSIONS. DIMENSIONS TO BE
CONFIRMED ON SITE BY CONTRACTOR. TO BE READ IN CONJUNCTION WITH ALL
OTHER CONSULTANT DRAWINGS.

ARCHITECT TO BE NOTIFIED IMMEDIATELY OF ANY DISCREPANCIES.
COPYRIGHT ON THIS DRAWING TO BE RETAINED BY THE ARCHITECT.

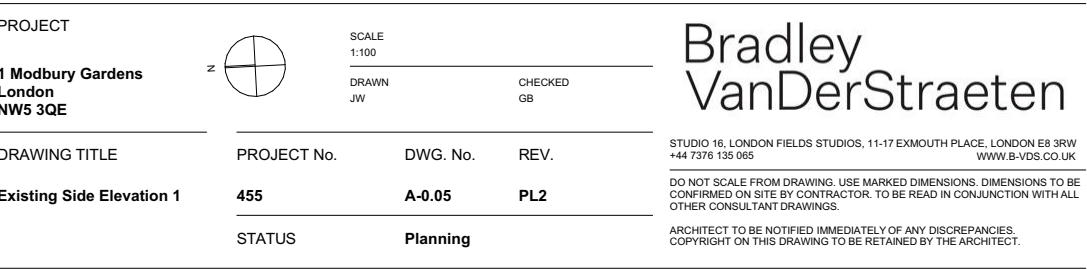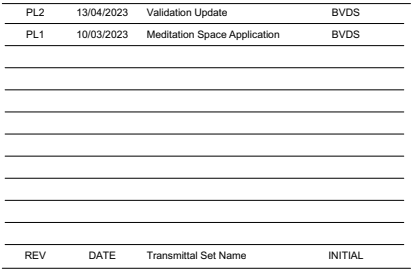

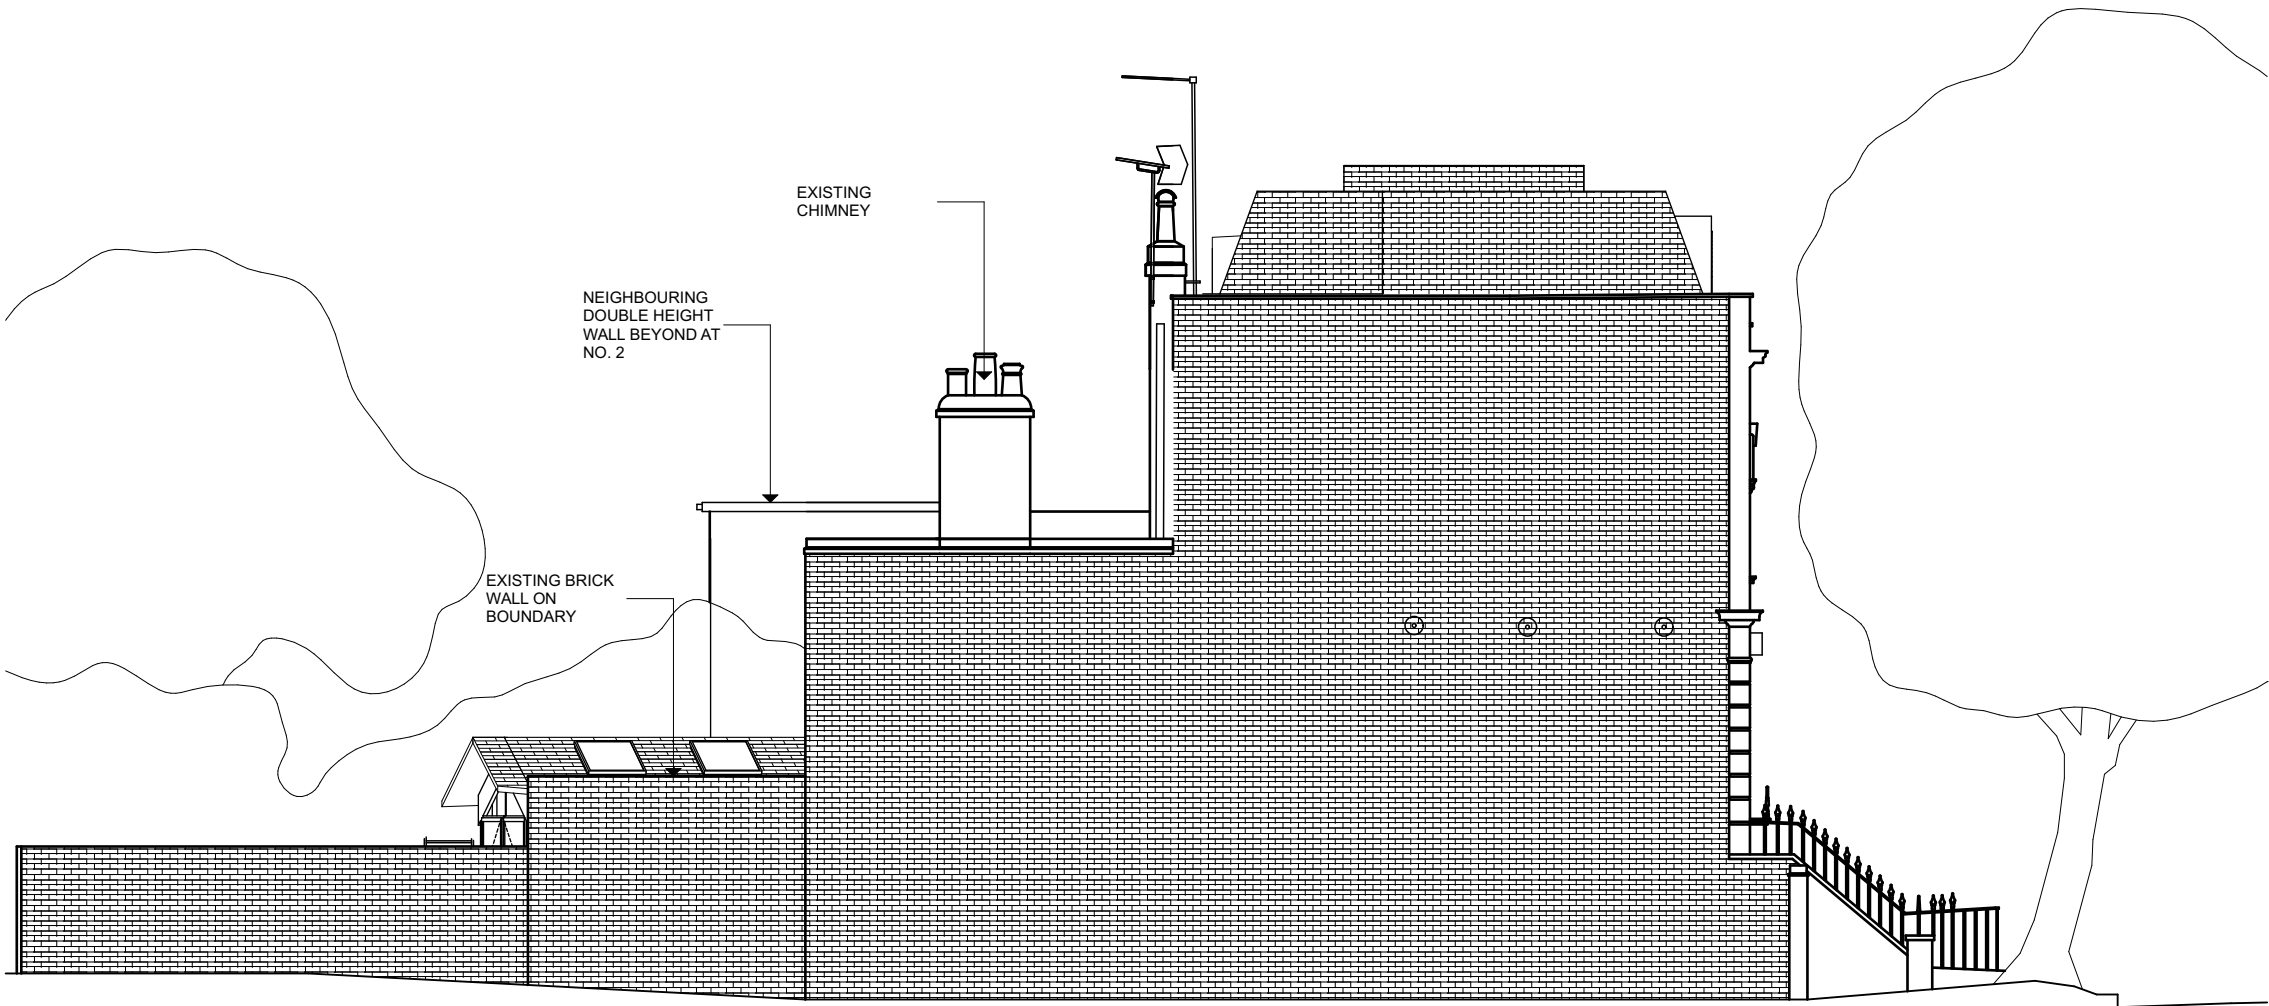

PL2	13/04/2023	Validation Update	BVDS
PL1	10/03/2023	Meditation Space Application	BVDS
REV	DATE	Transmittal Set Name	INITIAL

PROJECT

1 Modbury Gardens
London
NW5 3QE

DRAWING TITLE

Existing Side Elevation 2



SCALE

1:100

DRAWN

JW

CHECKED

GB

PROJECT No.

455

STATUS

DWG. No.

A-0.06

Planning

REV.

PL2

Bradley
VanDerStraeten

STUDIO 16, LONDON FIELDS STUDIOS, 11-17 EXMOUTH PLACE, LONDON E8 3RW
+44 7376 135 065
WWW.B-VDS.CO.UK

DO NOT SCALE FROM DRAWING. USE MARKED DIMENSIONS. DIMENSIONS TO BE
CONFIRMED ON SITE BY CONTRACTOR. TO BE READ IN CONJUNCTION WITH ALL
OTHER CONSULTANT DRAWINGS.

ARCHITECT TO BE NOTIFIED IMMEDIATELY OF ANY DISCREPANCIES.
COPYRIGHT ON THIS DRAWING TO BE RETAINED BY THE ARCHITECT.