


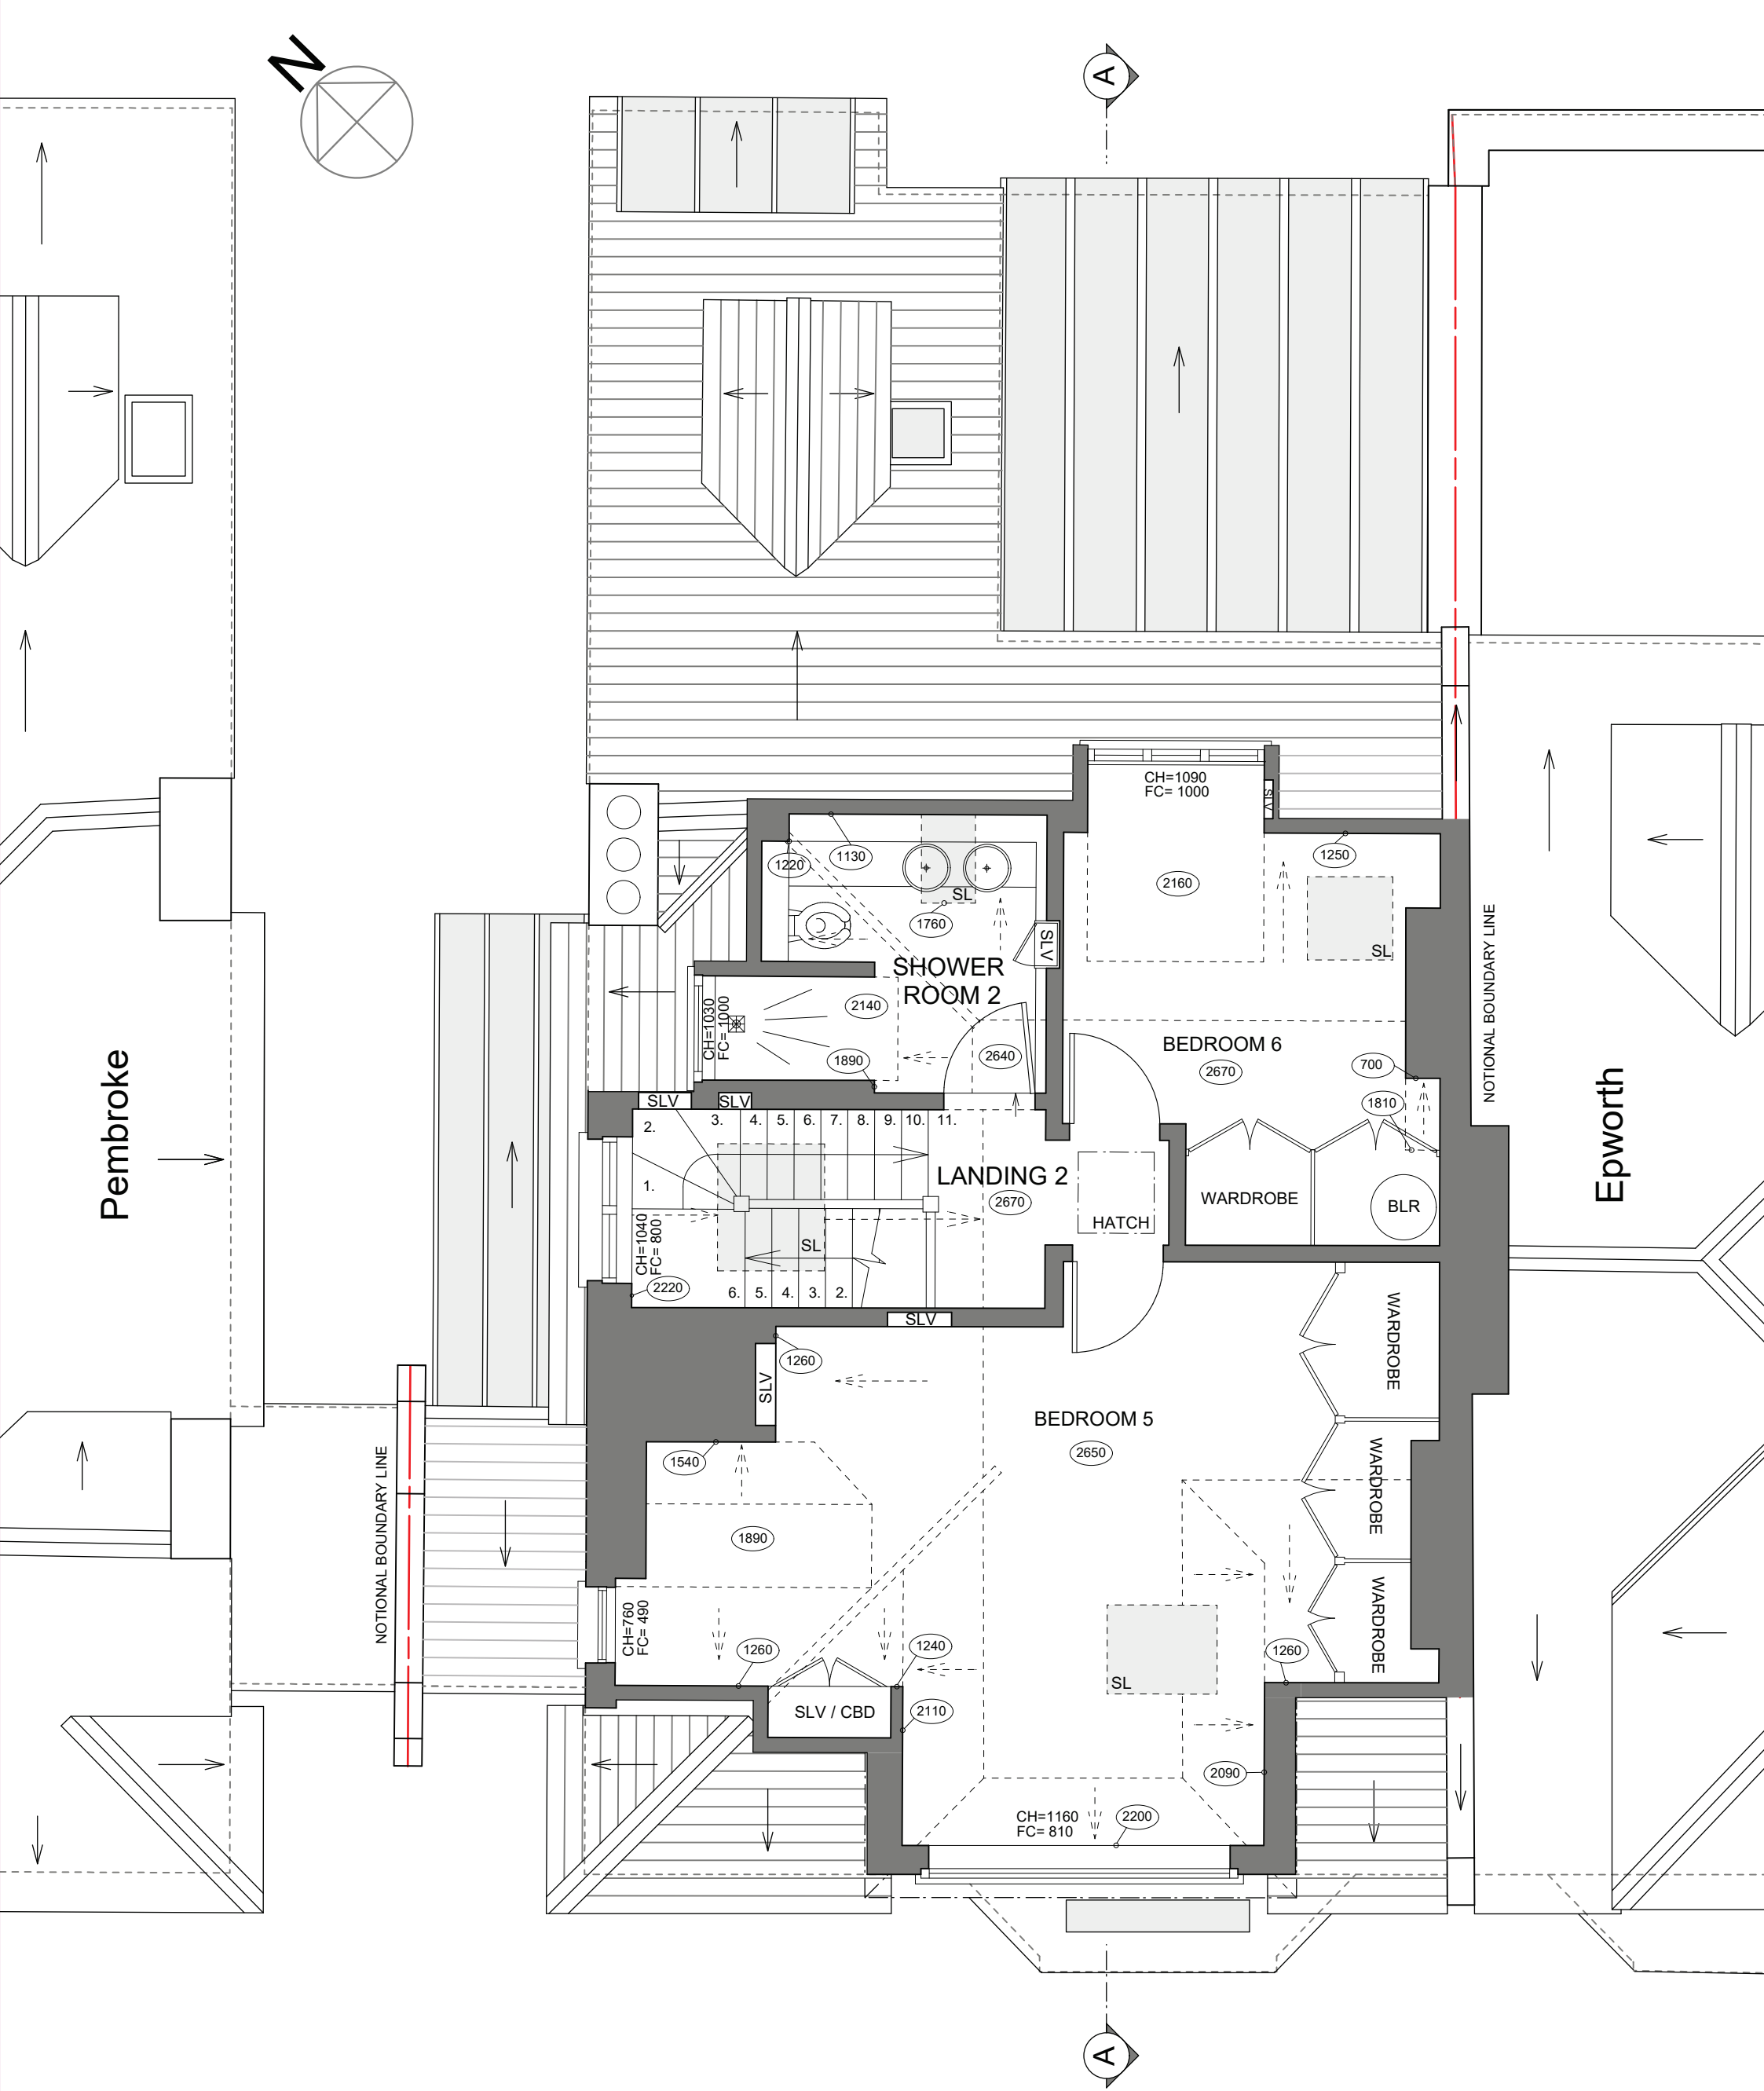

ALL DIMENSIONS TO BE CHECKED ON SITE - DO NOT SCALE THIS DRAWING

**KINGSWOOD, ANTRIM ROAD
LONDON NW3 4XN
EXISTING SECOND FLOOR PLAN**

SCALE 1:50@A3		DATE	APR. 2023
JOB No. 313	DRAWING No. 104		REV.
BARROLL WEBBER ARCHITECTS GRAND UNION STUDIOS, 332 LADBROKE GROVE, W10 5AD T: 020 7731 3094 mail@barrollwebber.co.uk			

