




 PROPOSED FLOOR PLAN

 

BRANDON SCHUBERT LTD	
PROJECT: 33 DOWNSIDE CRESCENT	
TITLE: Garden Area Calculation Block Plan	
SCALE: 1:100 @ A3	REV. NO:
DATE: 16/04/23	SHEET NO: PL-02
STAGE: PLANNING	
All dimensions to be checked on site.	

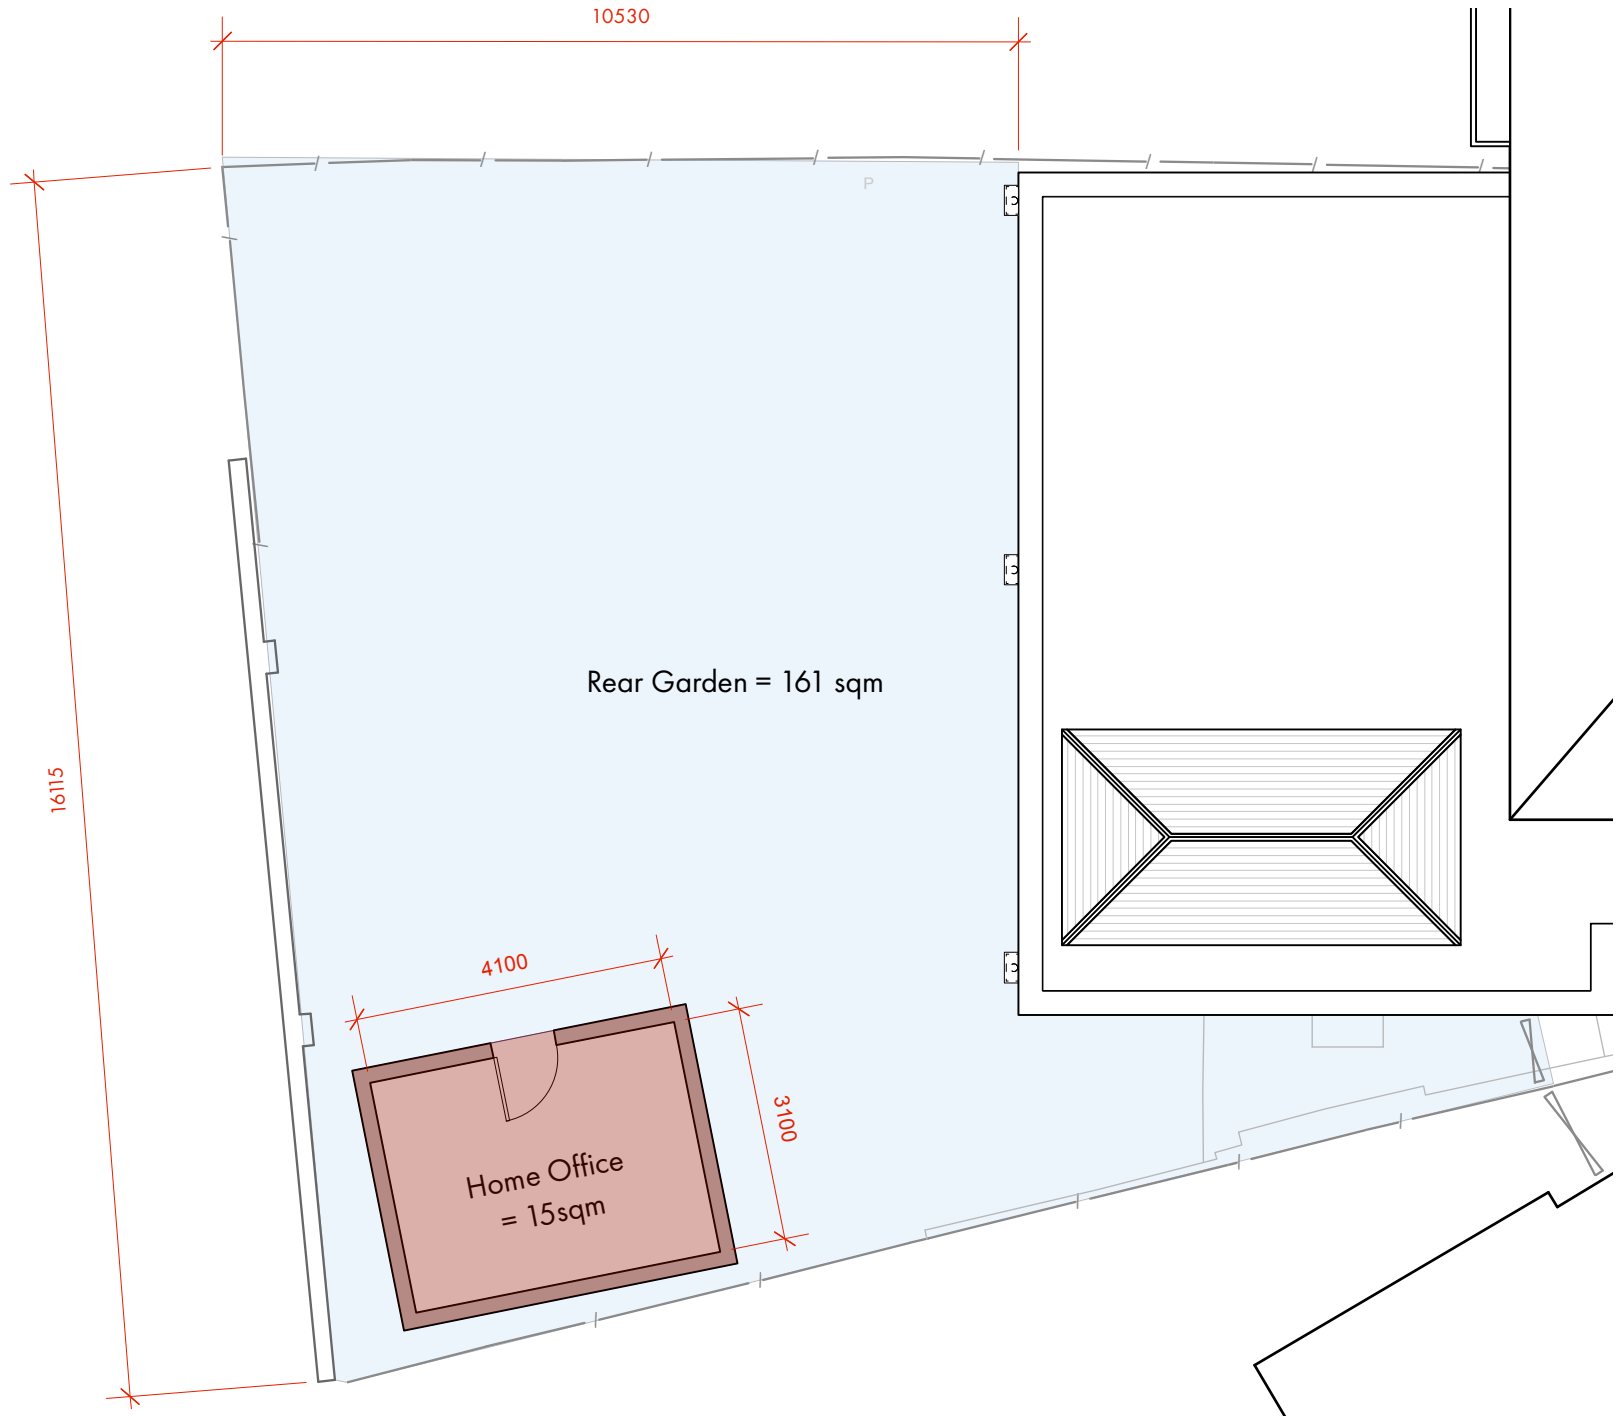

 PROPOSED FLOOR PLAN

 

BRANDON SCHUBERT LTD	
PROJECT: 33 DOWNSIDE CRESCENT	
TITLE: Garden Area Calculation Block Plan	
SCALE: 1:100 @ A3	REV. NO:
DATE: 16/04/23	SHEET NO: PL-03
STAGE: PLANNING	
All dimensions to be checked on site.	