

USE FIGURED DIMENSIONS ONLY.
 ALL DIMENSIONS MUST BE CHECKED ON SITE & ANY INCONSISTENCIES MUST BE REPORTED BACK TO THE ARCHITECT.
 THIS DRAWING AND ANY DESIGNS INDICATED THEREON ARE THE COPYRIGHT OF THE ARCHITECT. ALL RIGHTS ARE RESERVED. NO PART OF THIS WORK MAY BE REPRODUCED WITHOUT PRIOR PERMISSION IN WRITING FROM THE ARCHITECT.

Bchitecture
 11A Beresford Road London N2 8AT
 t 07932 796 407 e Bchitecture@gmail.com

LOCATION
**Flat 101, Hillfield Court
 Belsize Court NW3 4BE**


DRAWING TITLE
EXISTING ELEVATIONS

DATE
Apr 2023

SCALE
**1:100
 @A3**

JOB NO
1903

DWG NO/REV
121/A

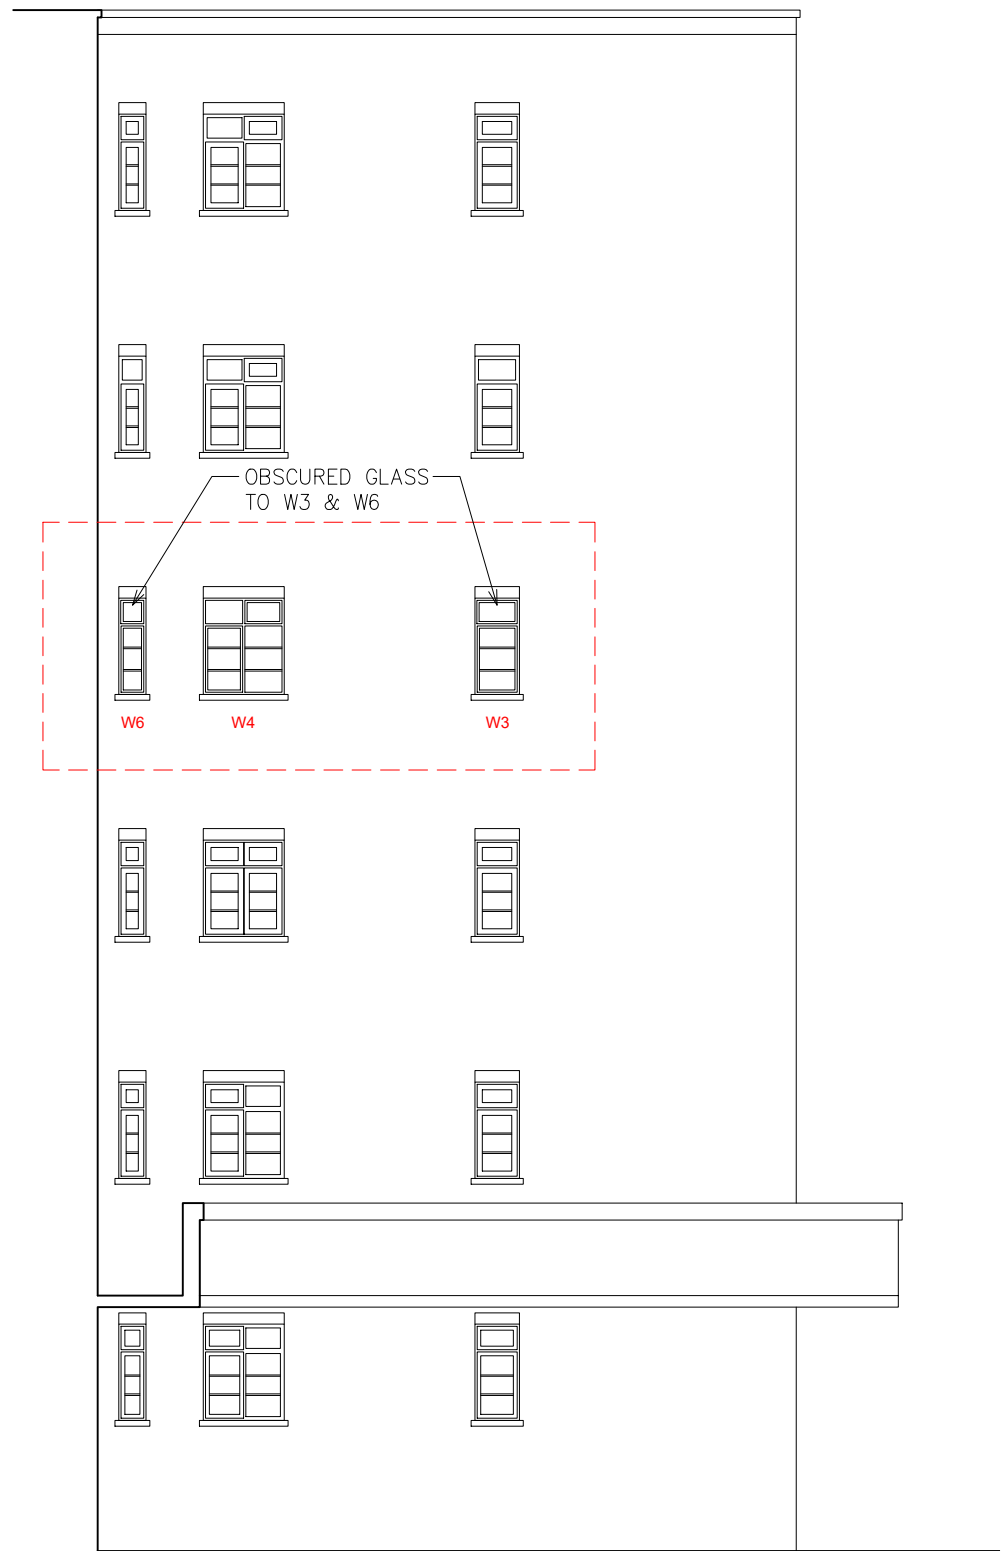

1 EXISTING NORTHEAST ELEVATION
 1 : 25



2 EXISTING NORTHWEST ELEVATION
 1 : 25

