

USE FIGURED DIMENSIONS ONLY.  
ALL DIMENSIONS MUST BE CHECKED ON SITE & ANY INCONSISTENCIES MUST BE REPORTED BACK TO THE ARCHITECT.  
THIS DRAWING AND ANY DESIGNS INDICATED THEREON ARE THE COPYRIGHT OF THE ARCHITECT. ALL RIGHTS ARE RESERVED. NO PART OF THIS WORK MAY BE REPRODUCED WITHOUT PRIOR PERMISSION IN WRITING FROM THE ARCHITECT.

Bchitecture  
11A Beresford Road London N2 8AT  
t 07932 796 407 e Bchitecture@gmail.com

LOCATION

Flat 101, Hillfield Court  
Belsize Court NW3 4BE

DRAWING TITLE

PROPOSED ELEVATIONS

DATE

Apr 2023

SCALE


1:100  
@A3

JOB NO

1903

DWG NO/REV

123/-

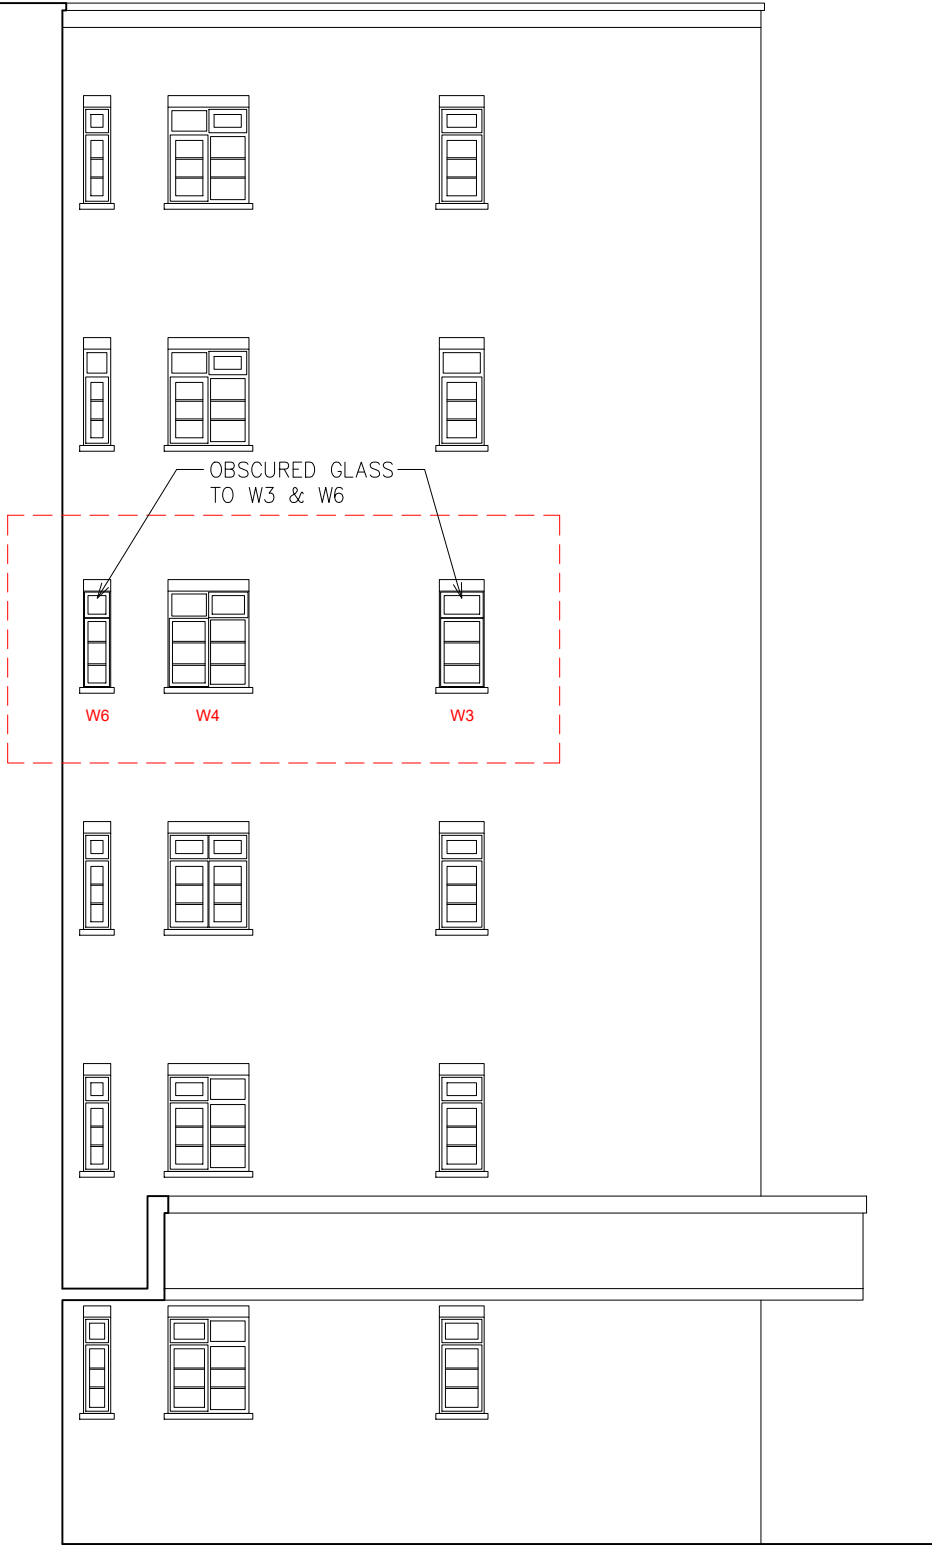

PROPOSED NORTHEAST ELEVATION

1 : 25



PROPOSED NORTHWEST ELEVATION

1 : 25

