



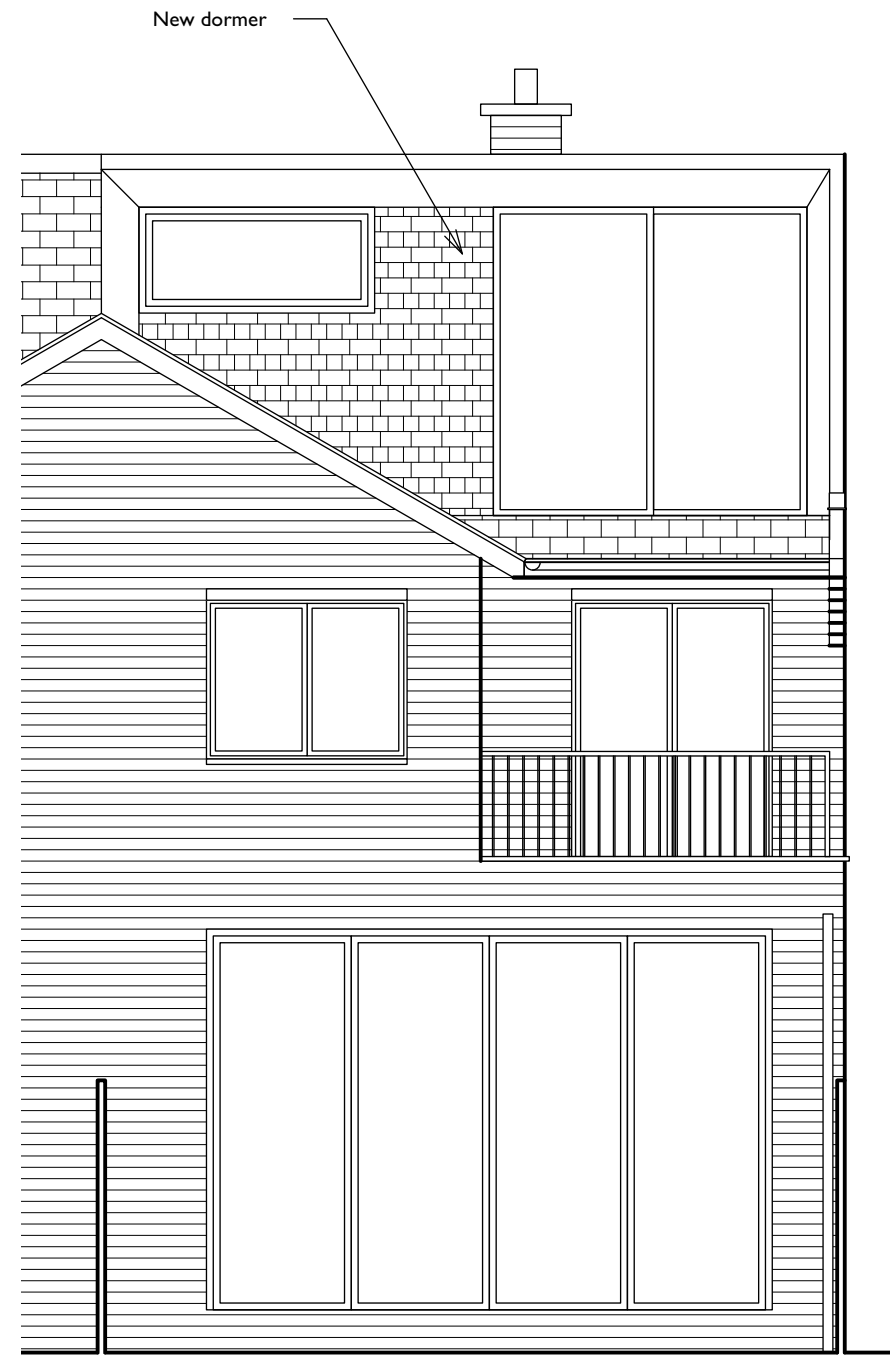

Front (Glenbrook Road) Elevation

 

Rear Elevation

PLANNING

<p style="font-size: small;">All dimensions are in millimetres All dimensions to be checked on site © Architect Your Home</p>	<p>Your Architect Your Home Licensee: Architect Your Home <i>Islington</i> Unit 9, Shoreditch Town Hall, 380 Old St, London EC1V 9LT</p> <p>Tel: 020 7739 0399 Email: islington@architect-yourhome.com</p>	<p>Drawing name: Front & Rear Elevations as proposed</p>		
	<p>Project name: 17 Glenbrook Road NW6 1TN</p>	<p>Date: June 2022</p> <p>Scale: 1:50 @ A3</p>	<p>Job no: 02ISL-521</p> <p>Revision: B</p>	<p>Drawing no: PA11</p> <p>Drawn by: TG</p>
	<p>architectyourhome</p>			