





Scale - 1:100


This drawing is the property of Orb Property Planning Ltd and may not be reproduced, loaned or copied, in part or in full, without the prior written consent of Orb Property Planning Ltd. This drawing is not for construction purposes, unless otherwise stated. The Contractor is responsible for checking all dimensions before any work starts or any materials are ordered. Any discrepancies must be brought to the attention of Orb Property Planning Ltd immediately.

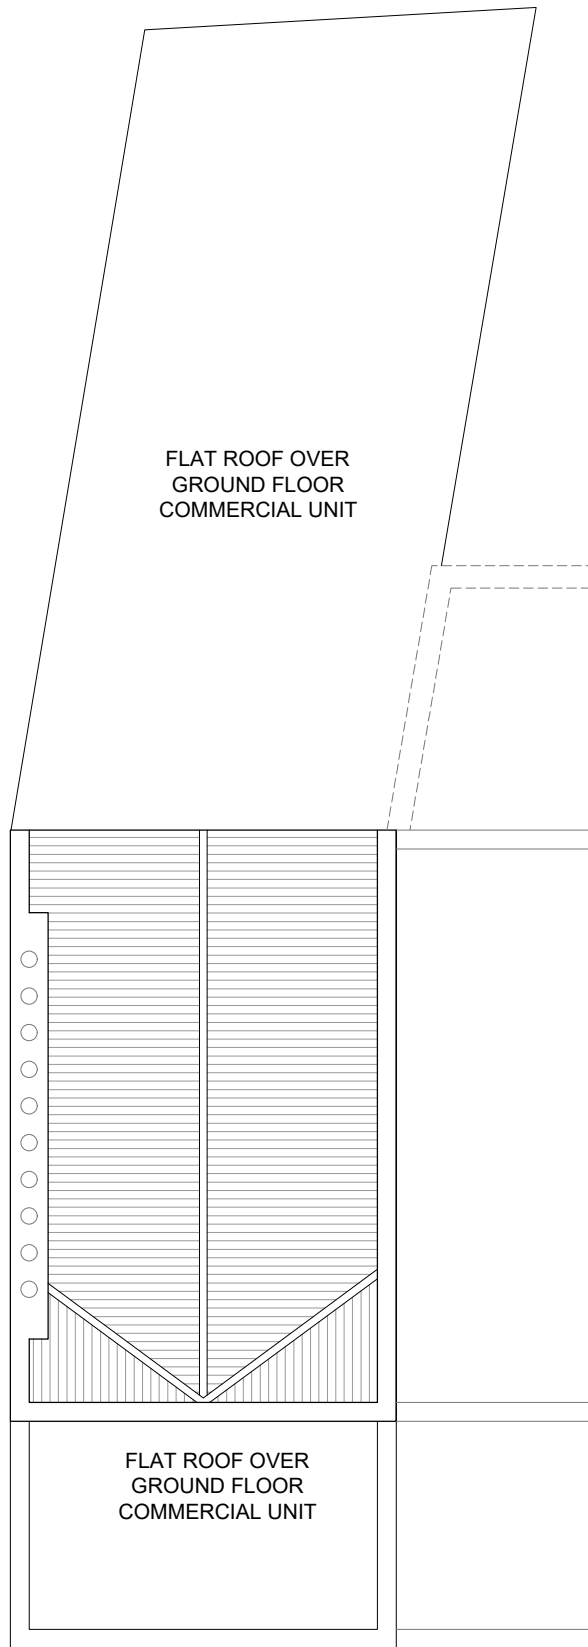

EXISTING ROOF PLAN
SCALE: 1:100

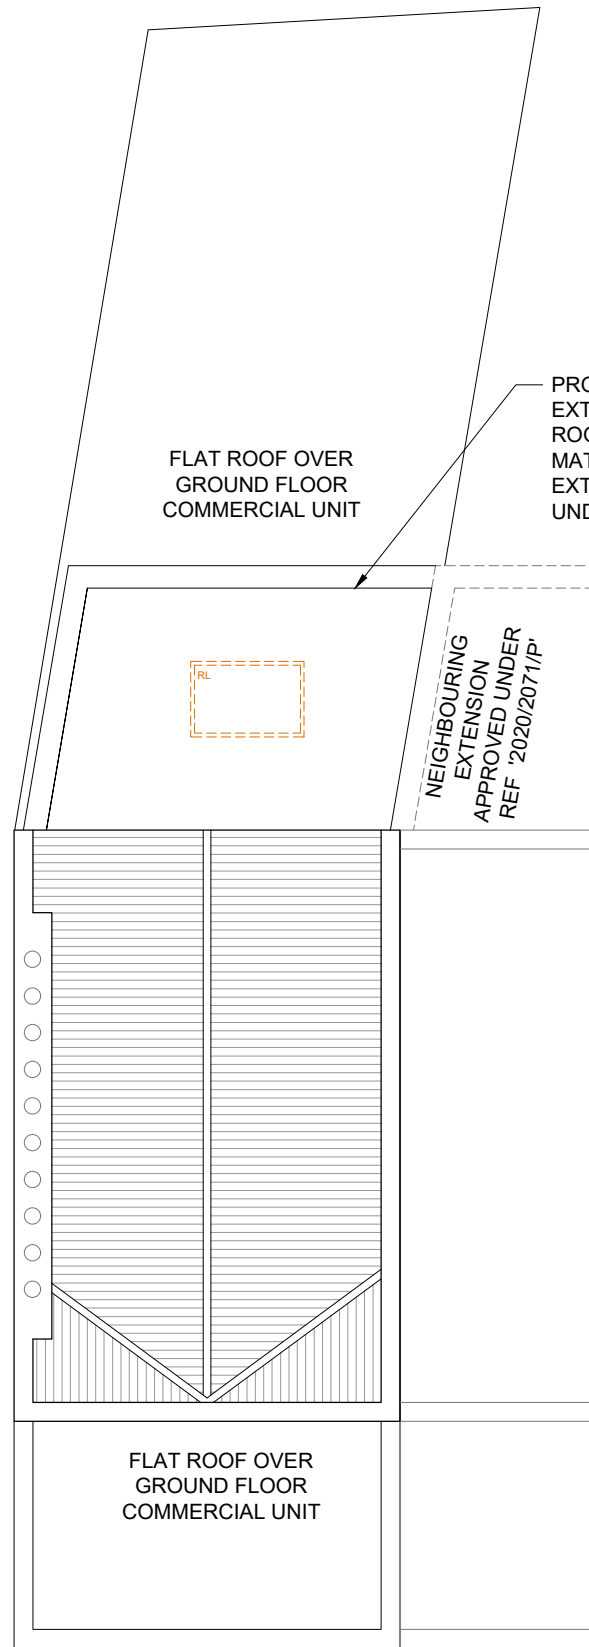

PROPOSED ROOF PLAN
SCALE: 1:100

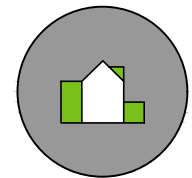

Orb Property Planning
07766 732787
info@orbplanning.co.uk
www.orbplanning.co.uk

PROJECT 242 CAMDEN HIGH STREET		
TITLE EXISTING & PROPOSED ROOF PLANS		
CLIENT		
DRAWN BY MBS	SCALE 1:100 @A3	DATE APRIL 2023
DRAWING NUMBER 242CHS/PL/005		REVISION
CONTACT Orb Property Planning 07766 732787 info@orbplanning.co.uk www.orbplanning.co.uk		