




Scale - 1:100


This drawing is the property of Orb Property Planning Ltd and may not be reproduced, loaned or copied, in part or in full, without the prior written consent of Orb Property Planning Ltd. This drawing is not for construction purposes, unless otherwise stated. The Contractor is responsible for checking all dimensions before any work starts or any materials are ordered. Any discrepancies must be brought to the attention of Orb Property Planning Ltd immediately.



PROPOSED REAR ELEVATION
SCALE: 1:100

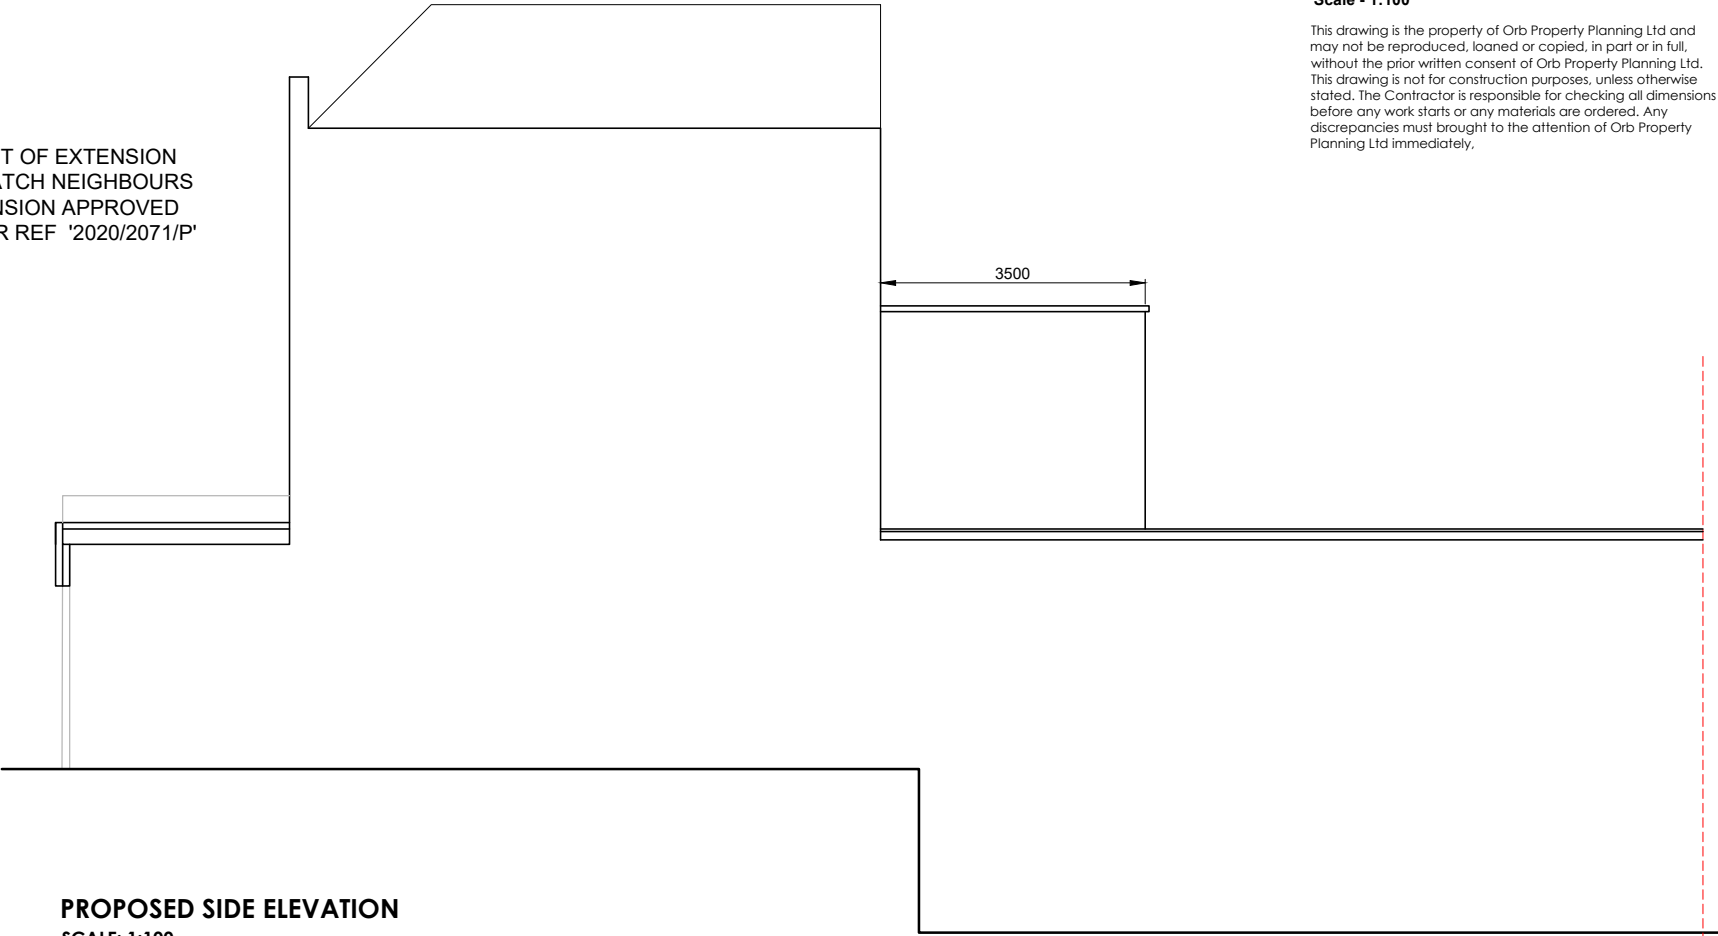

PROPOSED SIDE ELEVATION
SCALE: 1:100

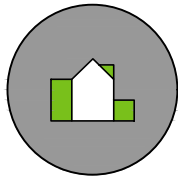

Orb Property Planning
07766 732787
info@orbplanning.co.uk
www.orbplanning.co.uk

PROJECT
242 CAMDEN HIGH STREET

TITLE
PROPOSED ELEVATIONS

CLIENT

DRAWN BY
MBS

SCALE
1:100 @A3

DATE
APRIL 2023

DRAWING NUMBER
242CHS/PL/006

REVISION

CONTACT

Orb Property Planning
07766 732787
info@orbplanning.co.uk
www.orbplanning.co.uk