




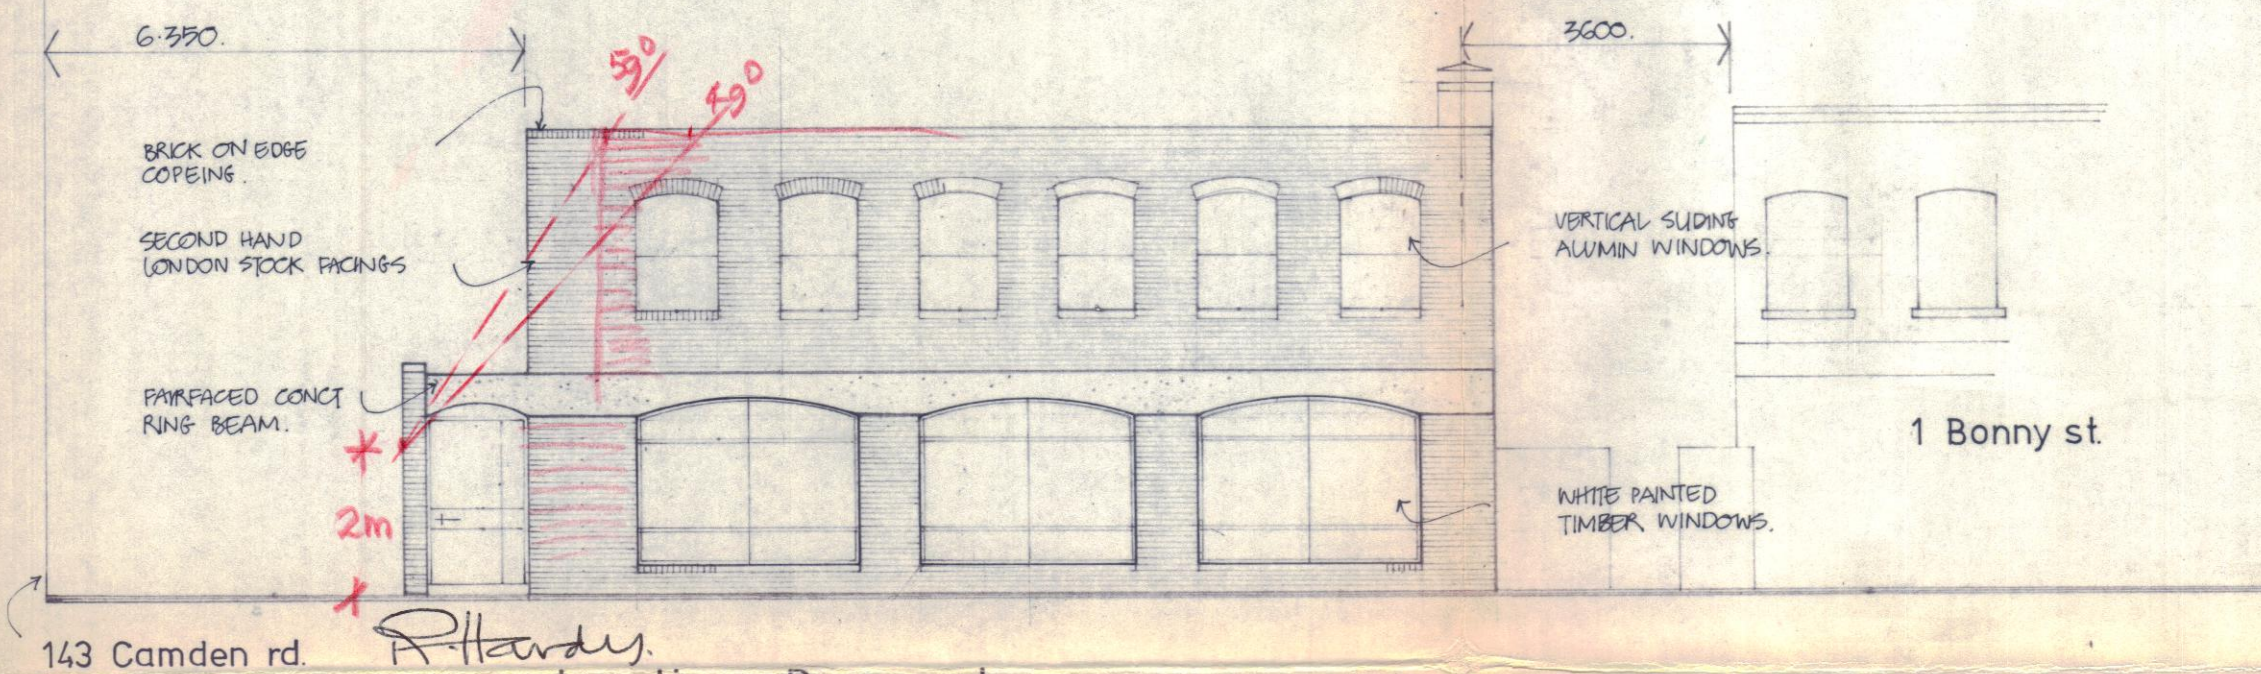


elevation - Bonny st.

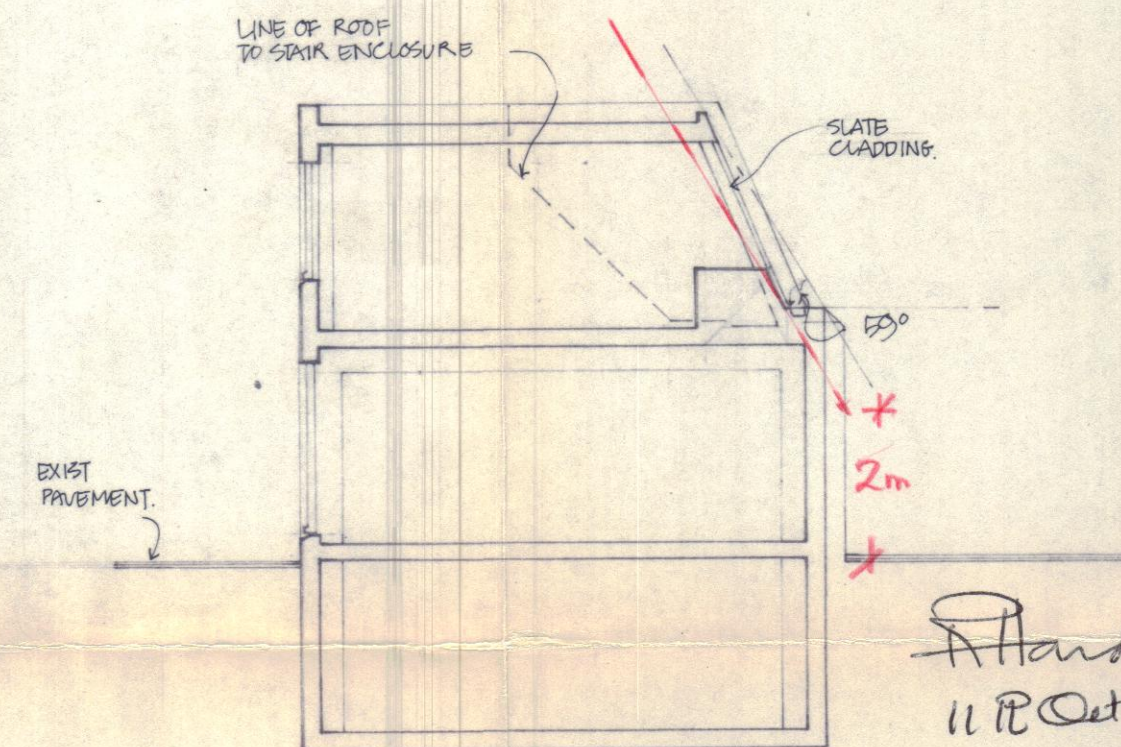


section - aa

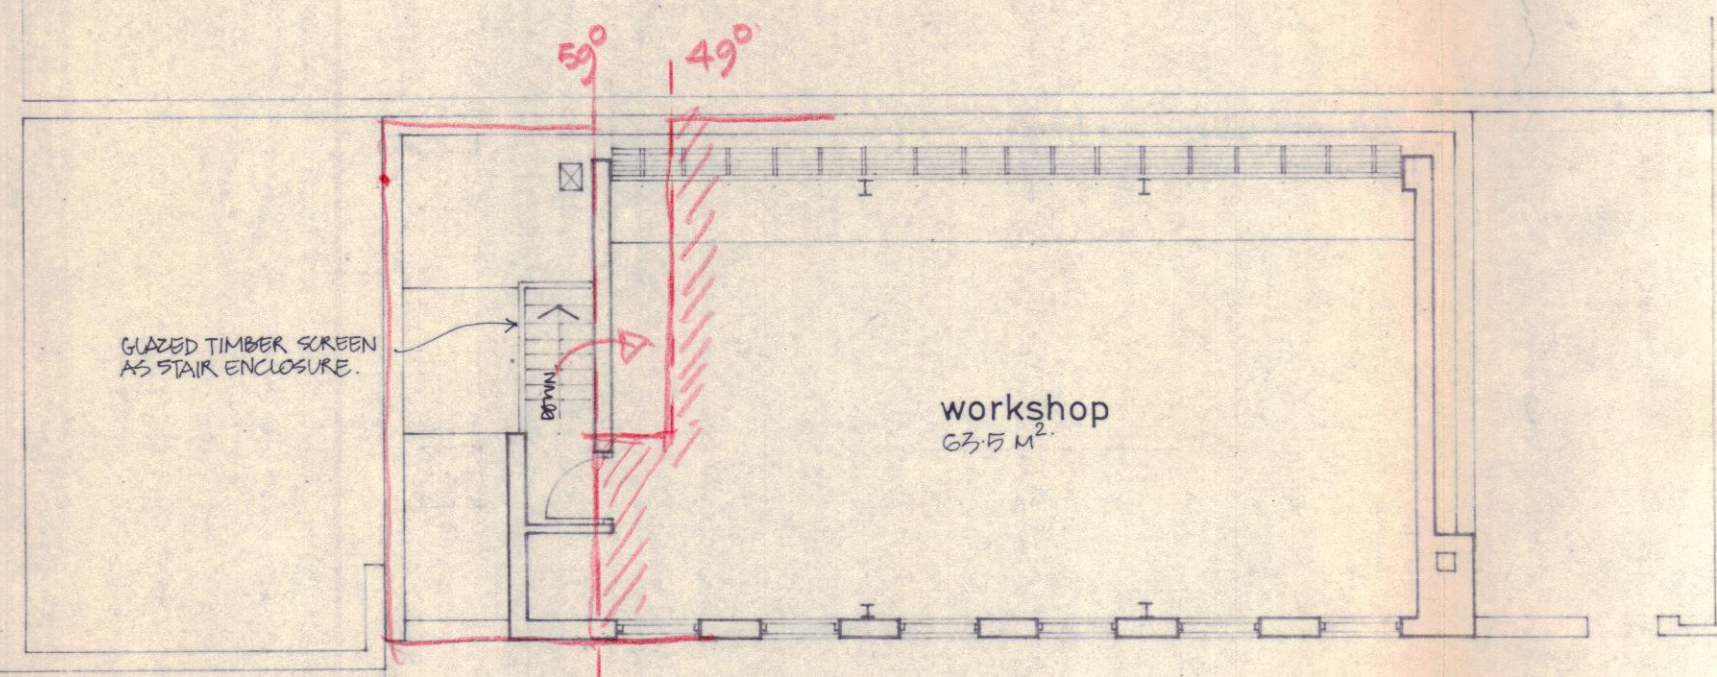


first floor plan

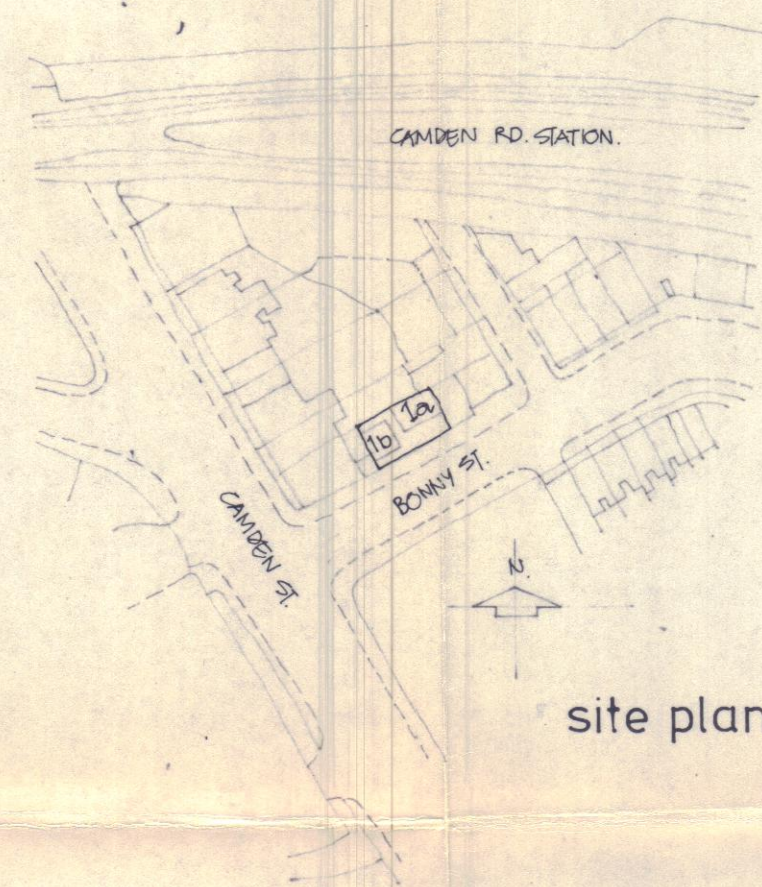

site plan

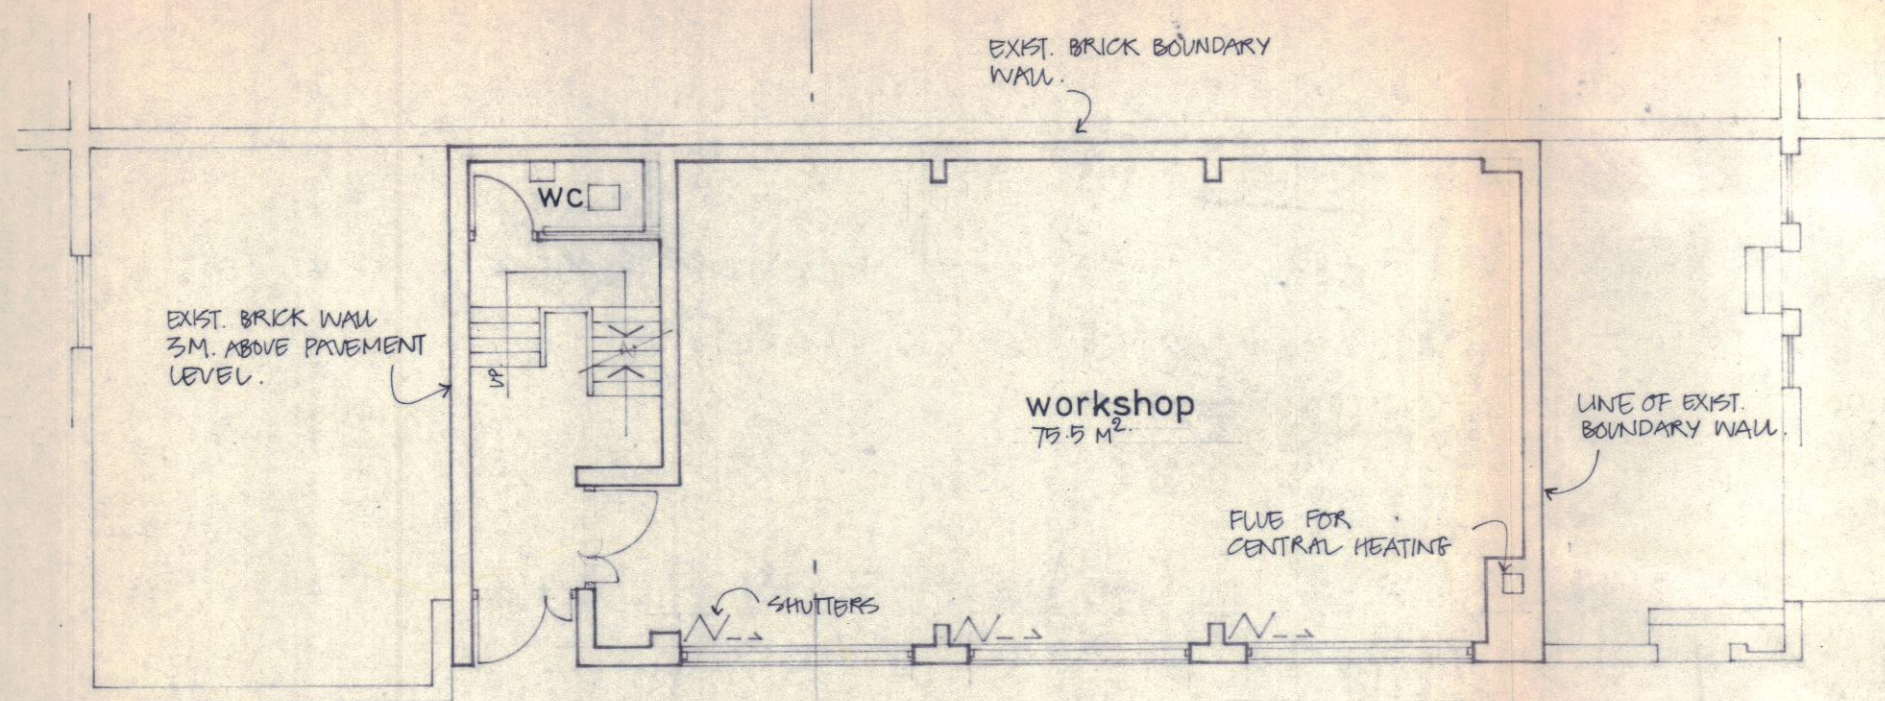

ground floor plan

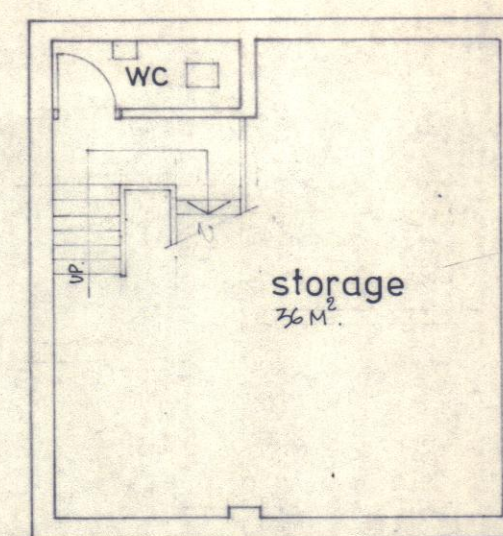

basement plan

LONDON BOROUGH OF CAMDEN
PLANS APPROVED
18 OCT 1974
ON BEHALF OF THE COUNCIL

CASE COPY

CTP/H12/23/D/18181(R)

B. FACADES & STAIR REVISED JULY 74.

1a & 1b Bonny st NW1.
Jasens Property Development
Co. Ltd.

Proposed workshops
(tailors)

HARDY, COCHRANE & Partners,
Chartered Architects.
35, GREAT JAMES ST., LONDON. W.C.1.

Scale 1:100. Drawing No. 483 2 B.
Date JAN. 74.