


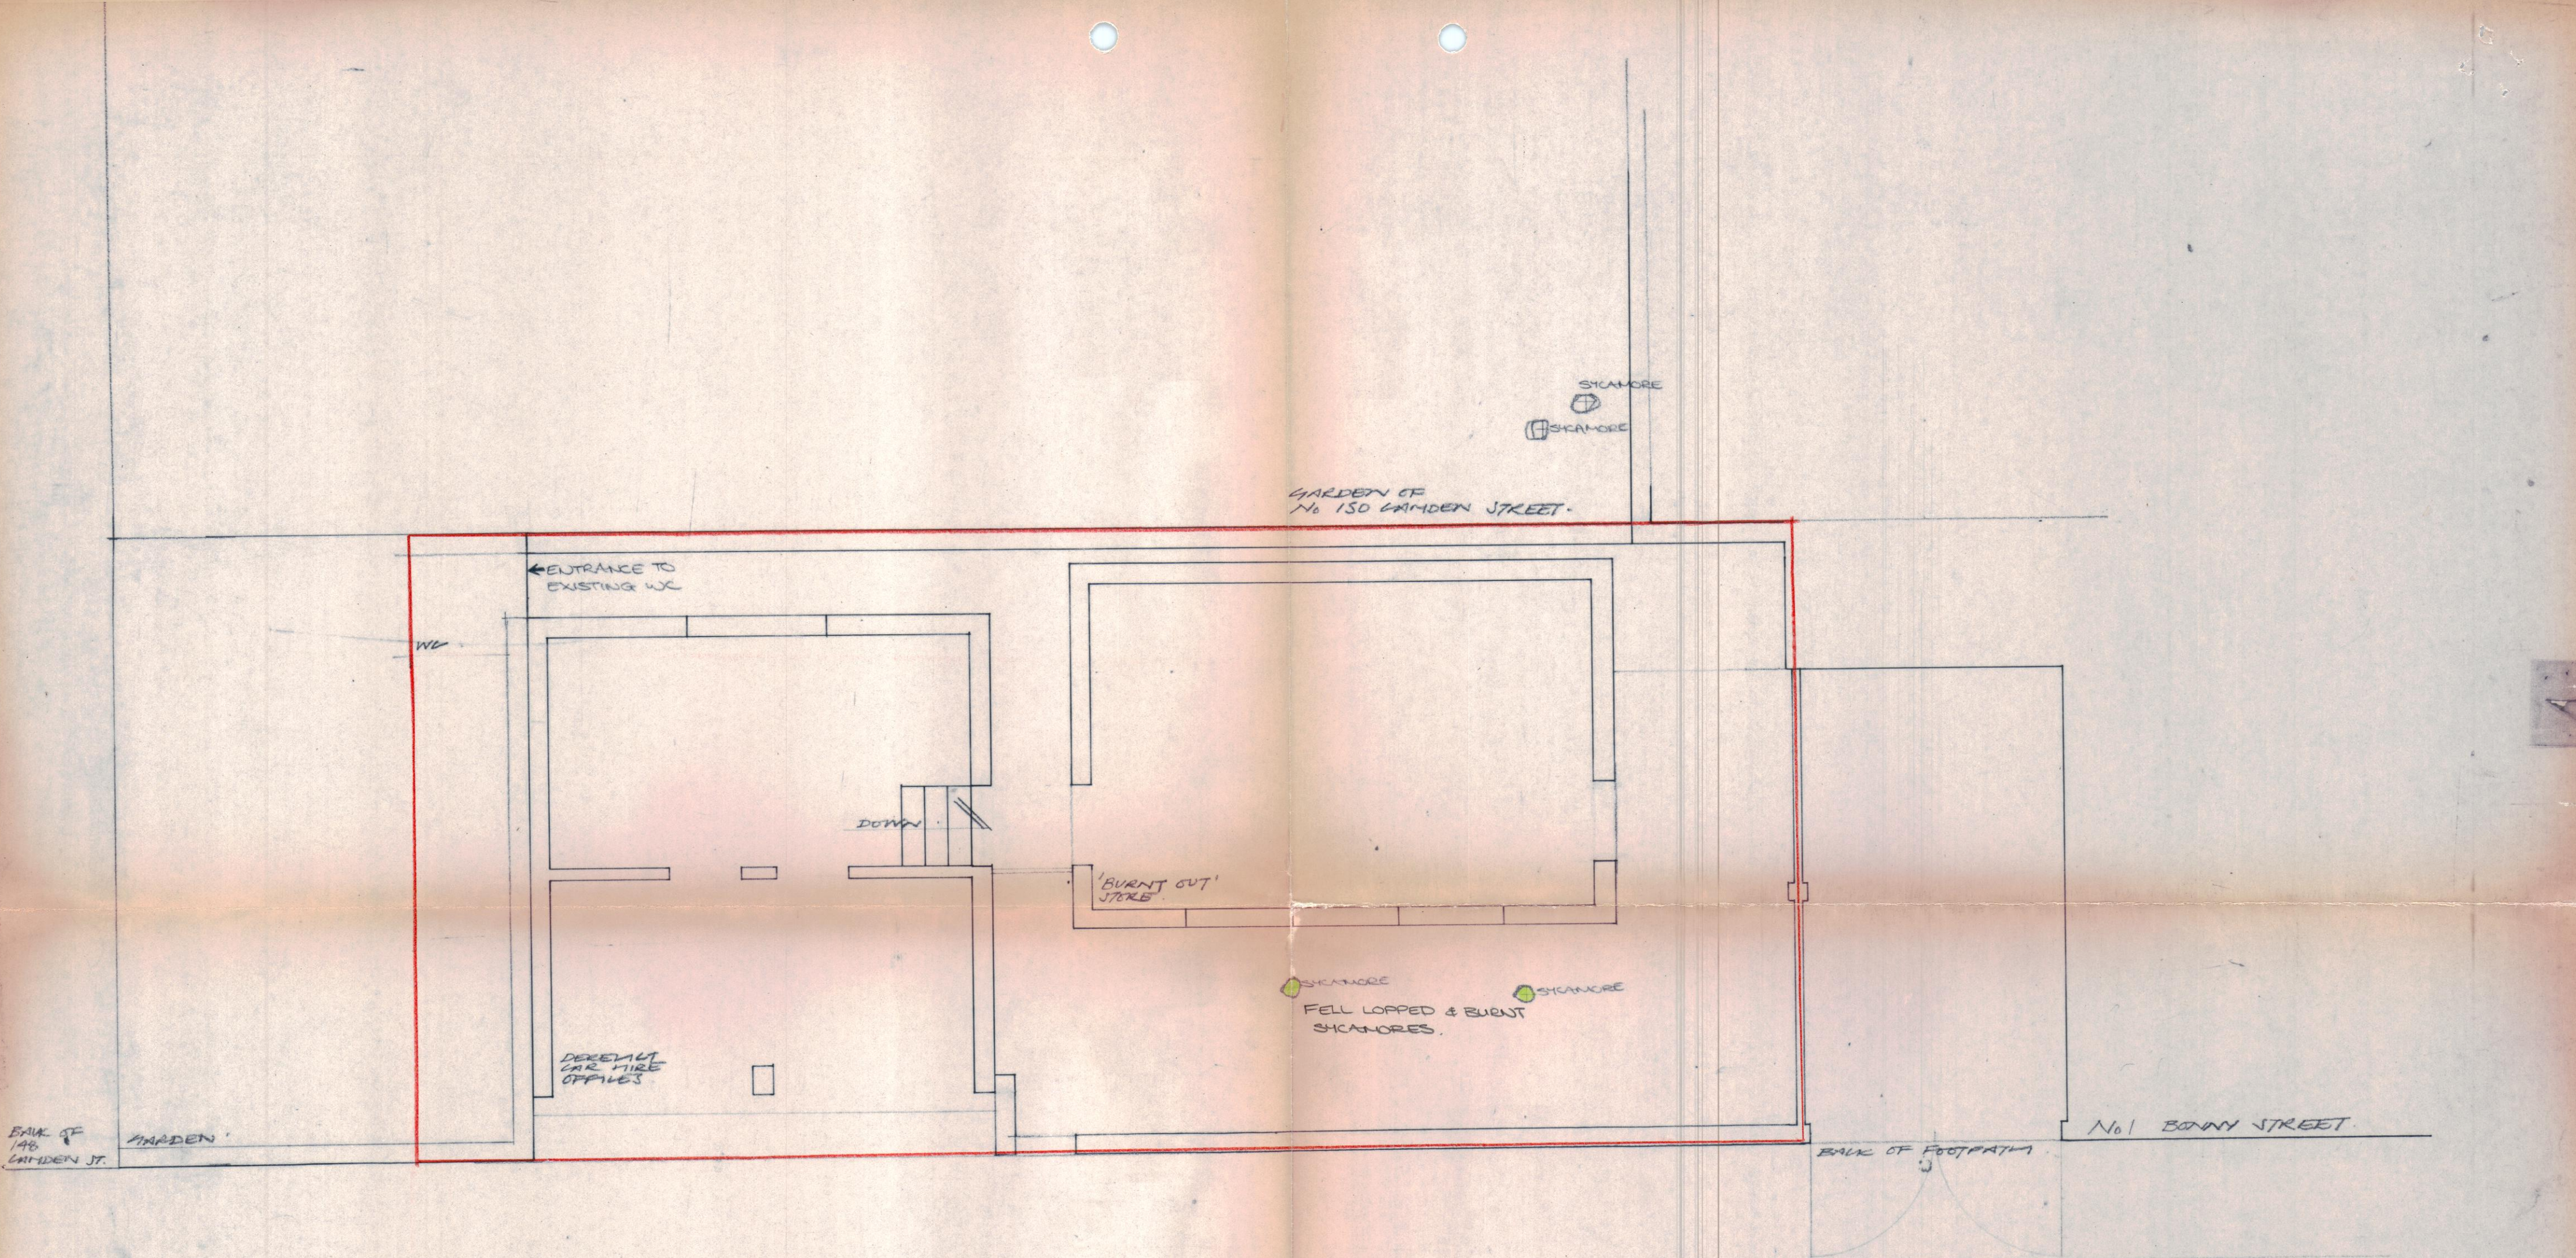

BANK OF
140
CAMDEN ST.

GARDEN

BONNY STREET

GARDEN OF
No 150 CAMDEN STREET

SKANORE
SKANORE

'BURNED OUT'
STORE

SKANORE
FELL LOPPED & BURNED
SKANORES

DERELICT
CAR WIRE
OFFICE

BANK OF FOOTPATH

No 1 BONNY STREET




LONDON BOROUGH OF CAMDEN
TOWN AND COUNTRY PLANNING ACTS
23 AUG 1983
PLANS APPROVED
ON BEHALF OF THE COUNCIL

CTP/H12/23/D /36168. R1

NOTES

JOB 1A/1B BONNY STREET NW1		TITLE EXISTING PLAN	
JOHN SELL RIBA ARCHITECTS 17 DALEHAM MEWS LONDON NW3 5DB 01-435.9169	CHECKS	SCALE 1:50	AMENDMENTS
	S D L C F R		
	JOB NO. 81.82	STAGE B.	DWG. NO. L1--101

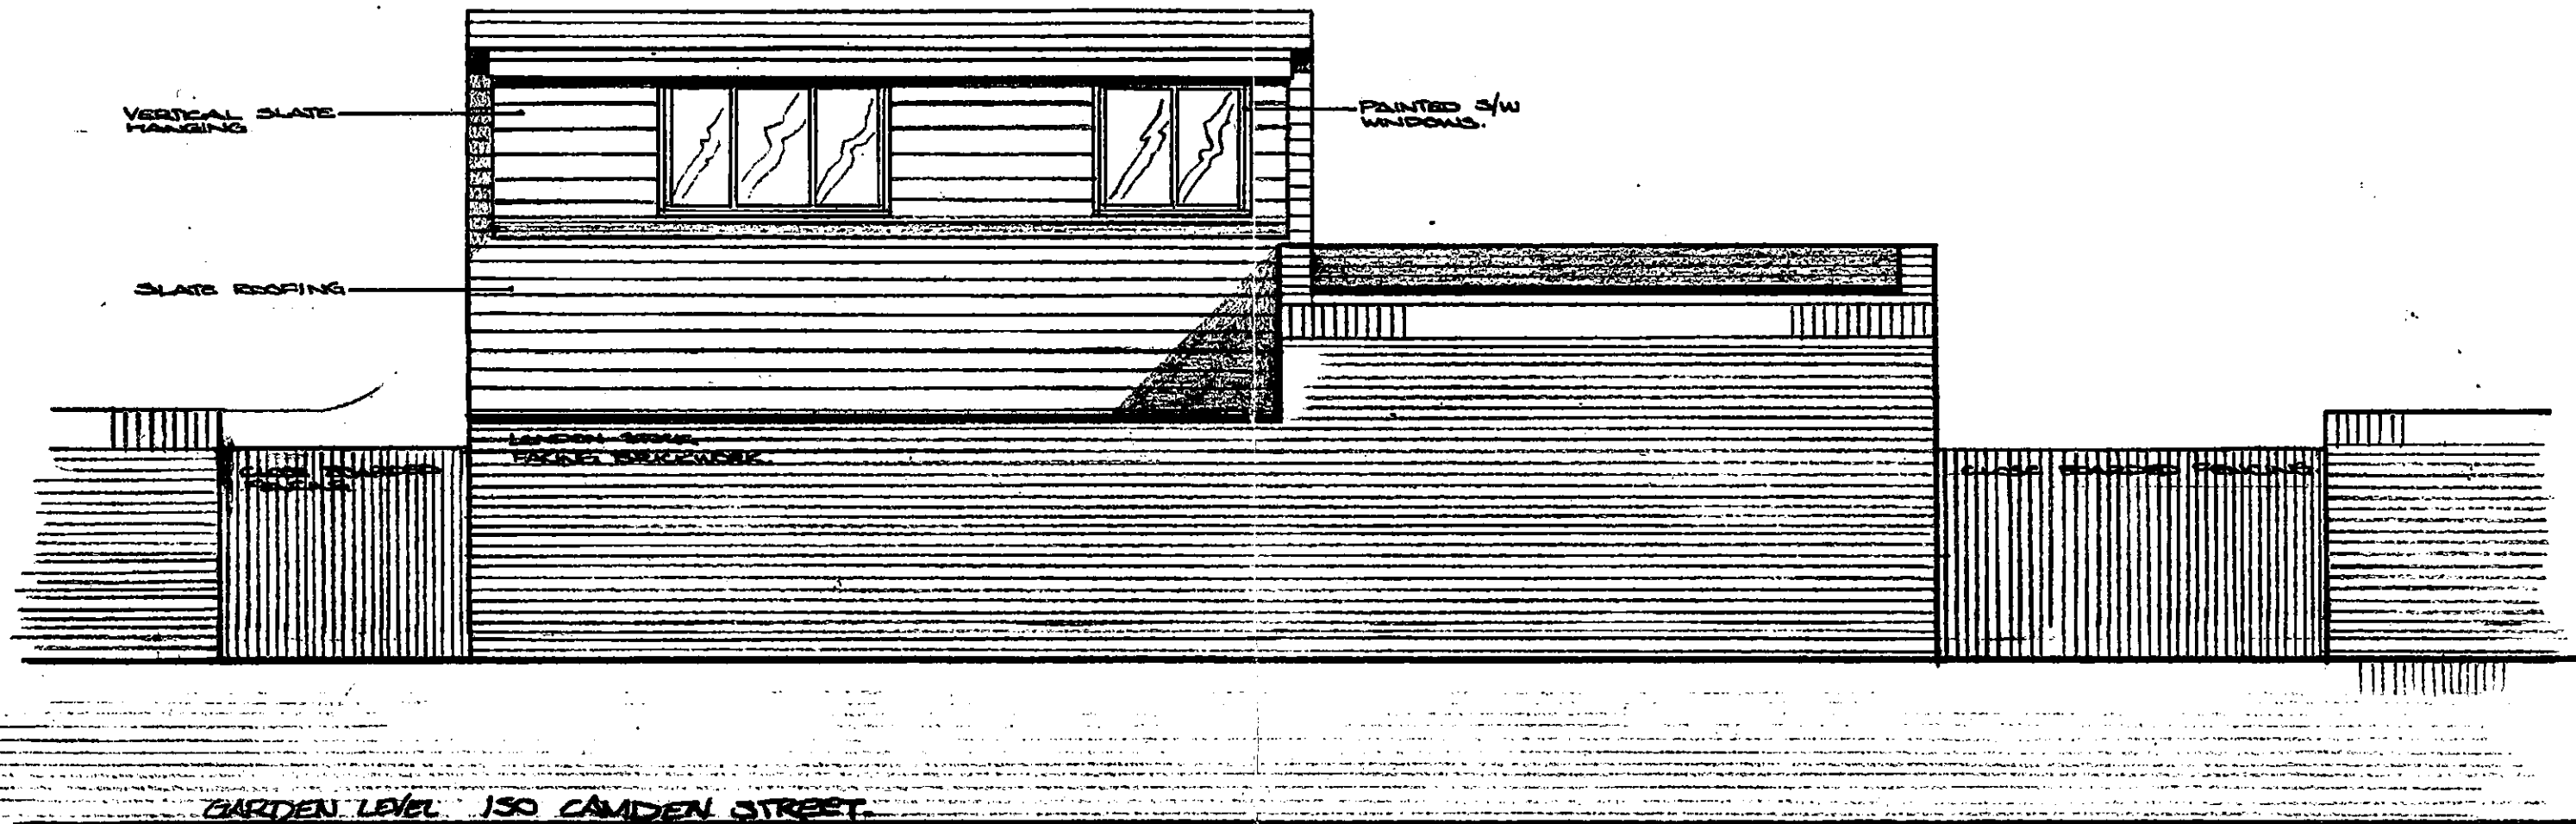


LONDON BOROUGH OF CAMDEN
TOWN AND COUNTRY PLANNING DEPARTMENT
23 AUG 1983
PLANS APPROVED
ON BEHALF OF THE COUNCIL

PLANNING AND COMMUNICATIONS
DEPARTMENT
CAMDEN
26 JUL 1983

CTP/H12/23/D/36168(R)

NOTES

JOB NO. 1A/18 BONNY ST.		TITLE REAR ELEVATION.																							
JOHN SELL RIBA ARCHITECTS 17 DALEHAM MEWS LONDON NW3 5DB 01-435 9169		<table border="1"> <tr> <th colspan="6">CHECKS</th> </tr> <tr> <td>S</td> <td>D</td> <td>L</td> <td>C</td> <td>F</td> <td>R</td> </tr> <tr> <td></td> <td></td> <td></td> <td></td> <td></td> <td></td> </tr> </table>	CHECKS						S	D	L	C	F	R							<table border="1"> <tr> <th>SCALE</th> <th>AMENDMENTS</th> </tr> <tr> <td>1:30</td> <td></td> </tr> </table>	SCALE	AMENDMENTS	1:30	
CHECKS																									
S	D	L	C	F	R																				
SCALE	AMENDMENTS																								
1:30																									
JOB NO. 182		STAGE	OWG. NO. LK-106																						

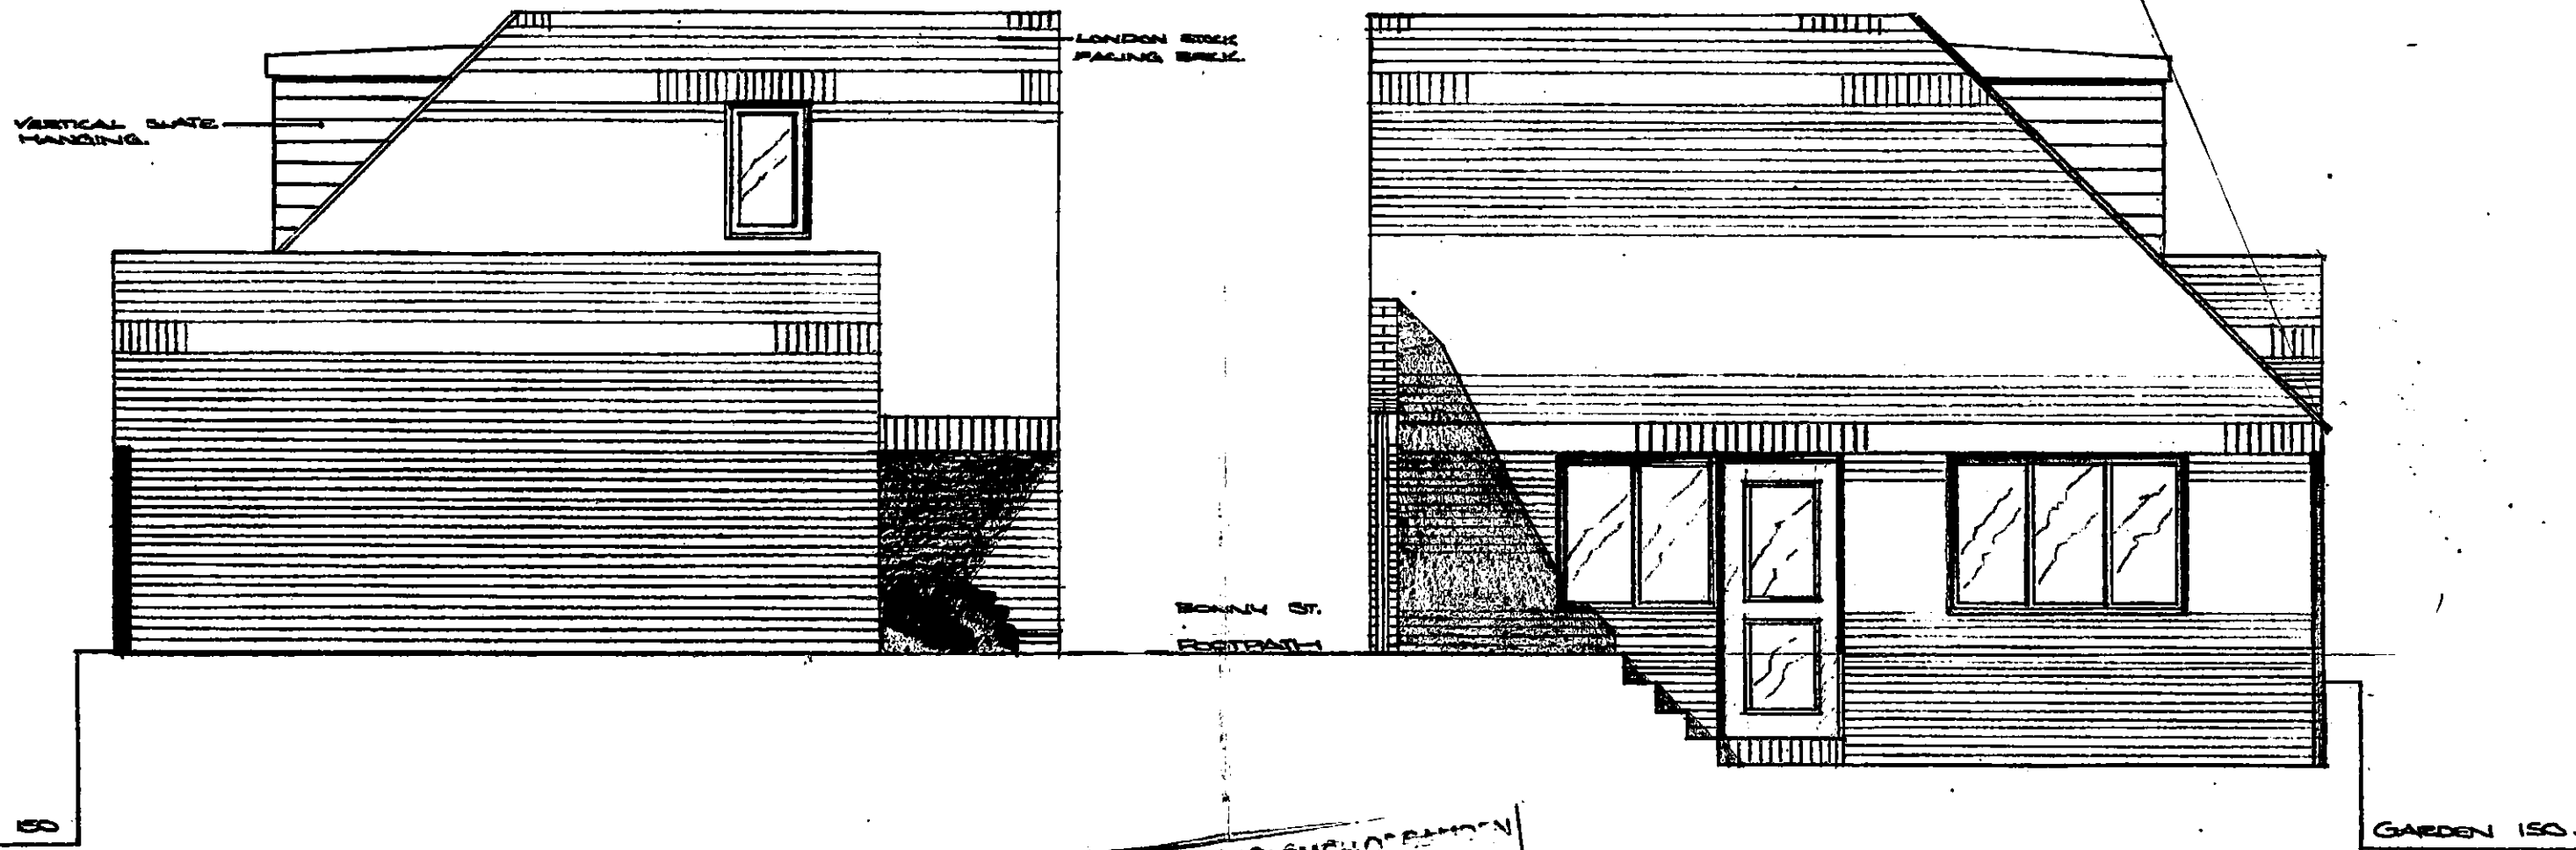


LONDON BOROUGH OF BARNET
TOWN AND COUNTRY PLANNING DEPT
23 AUG 1983
PLANS NOT APPROVED
ON BEHALF OF THE COUNCIL

CTP/H17 23/D/36168(R)

NOTES

JOB 1A/1B BONNY ST.		TITLE END ELEVATIONS.	
JOHN SELL RIBA ARCHITECTS 17 DALEHAM MEWS LONDON NW3 5DB 01-435 9169		CHECKS S D L C F R JOB NO. 3182 STAGE	SCALE 1:50 DWG. NO. L[-]05
		AMENDMENTS	

LONDON BOROUGH OF CAMDEN
TOWN AND COUNTRY PLANNING ACTS
23 AUG 1983
PLANS ~~NOT APPROVED~~ APPROVED
ON BEHALF OF THE COUNCIL

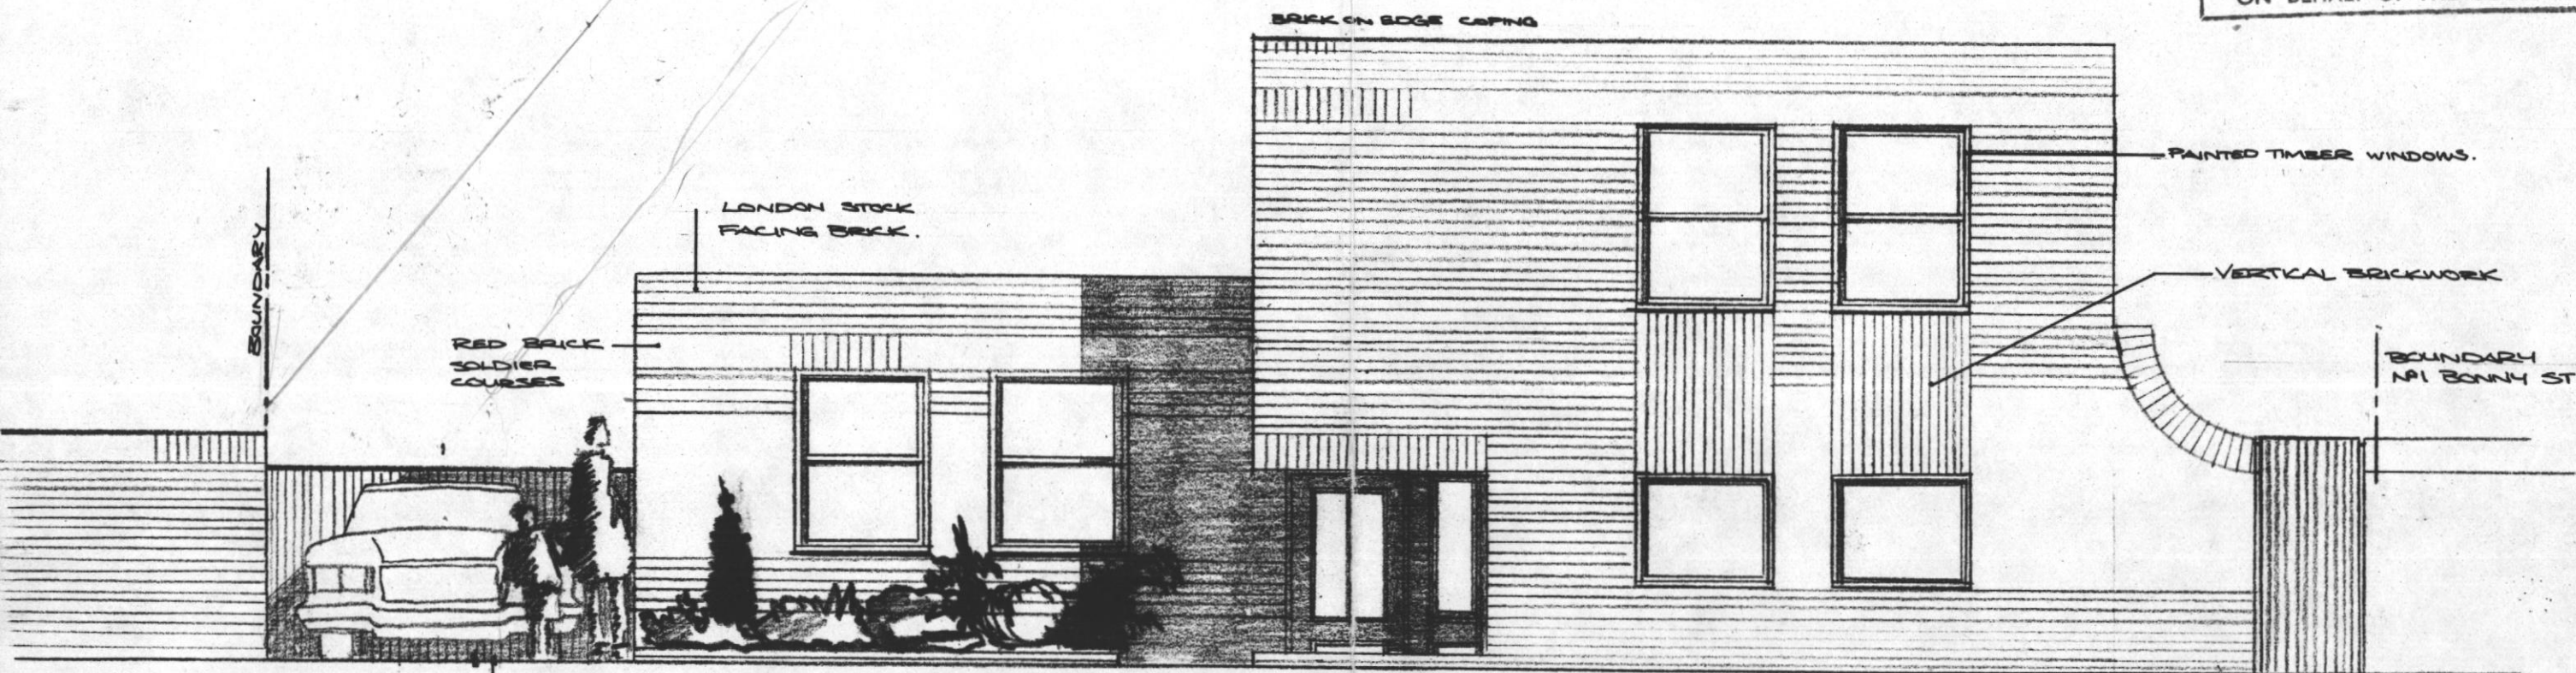


CTP/H12/23/D/36168(R1)

PLANNING AND COMMUNICATIONS
DEPARTMENT
CAMDEN
26 JUL 1983
VOL.
ACK.
REFERRED TO.

NOTES

JOB 1A/1B BONNY ST.		TITLE FRONT ELEVATION	
JOHN SELL RIBA ARCHITECTS 17 DALEHAM MEWS LONDON NW3 5DB 01-435 9169		CHECKS S D L C F R JOB NO. 5182	SCALE 1:50 DWG. NO. L E-704
		STAGE	AMENDMENTS

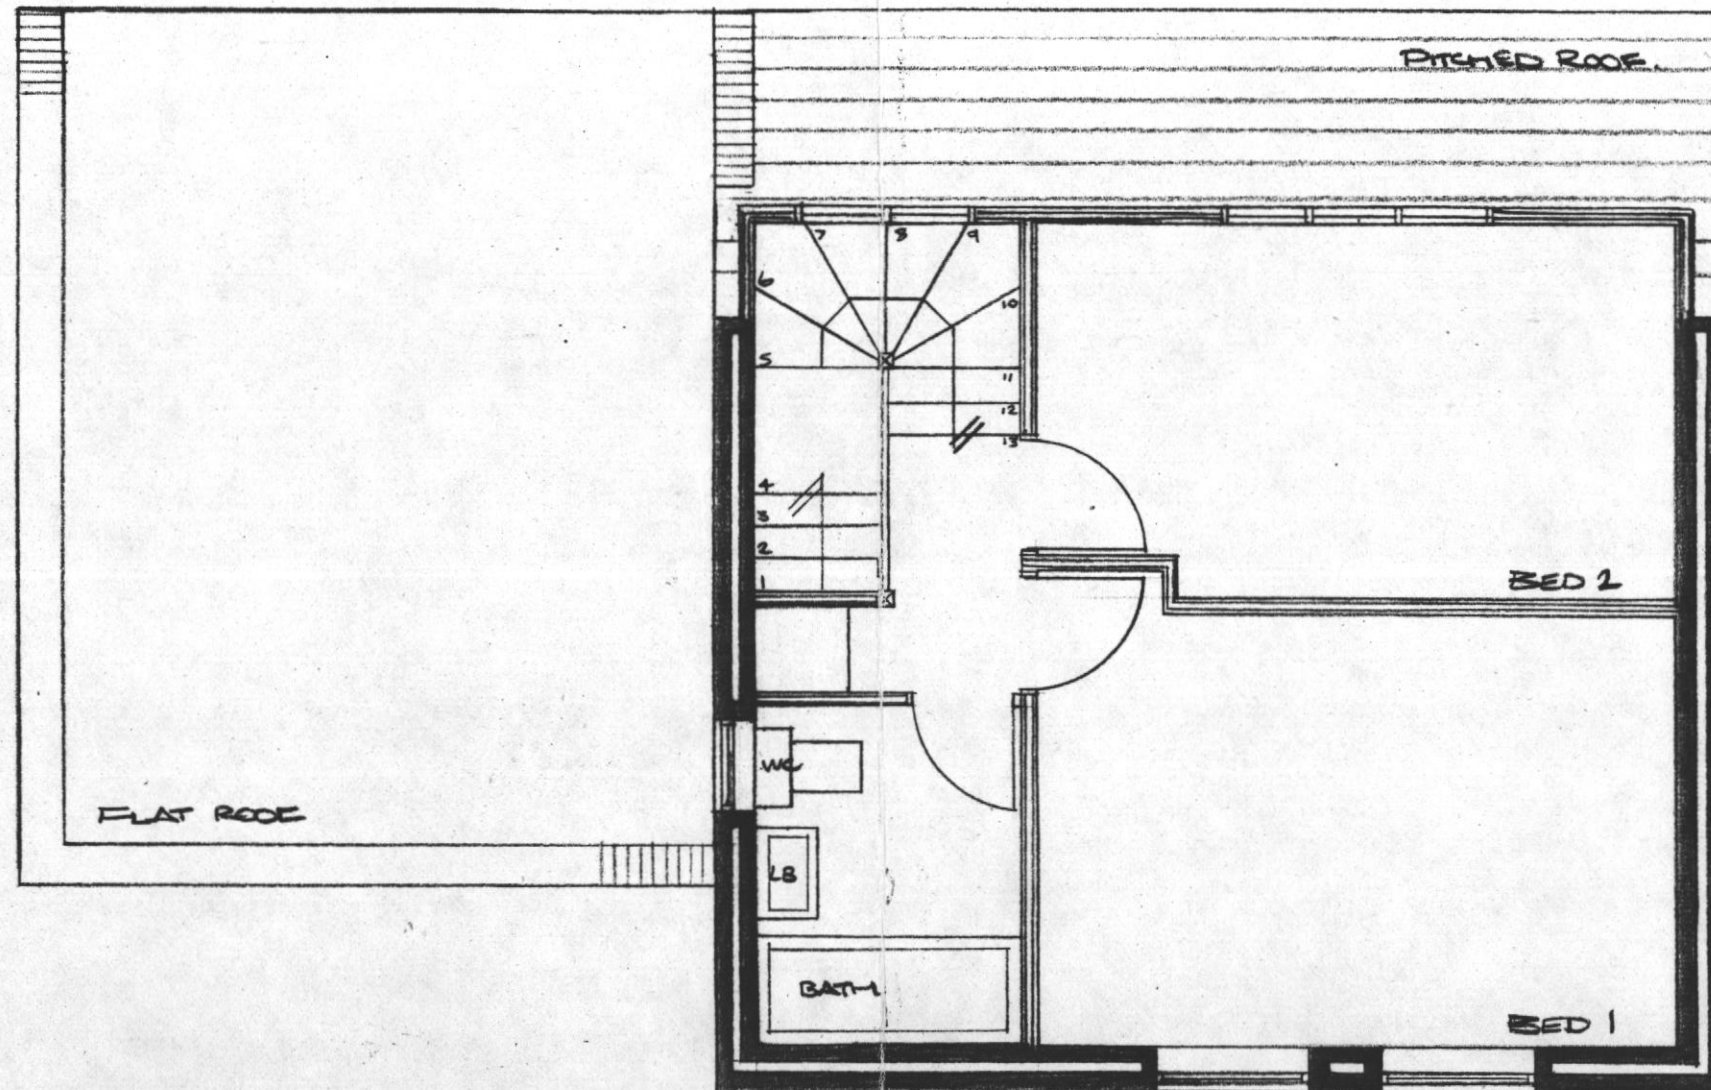

LONDON BOROUGH OF CAMDEN
TOWN AND COUNTRY PLANNING ACTS
23 AUG 1983
PLANS ~~NOT APPROVED~~ APPROVED
ON BEHALF OF THE COUNCIL

CTP/H12/23/D/36168(UL)

NOTES

JOB

1A/1B BONNY ST.

TITLE

PROPOSED FIRST FLOOR

JOHN SELL RIBA ARCHITECTS
17 DALEHAM MEWS
LONDON NW3 5DB
01-435 9169

CHECKS

S D L C F R

JOB NO.

8182

STAGE

SCALE


1=50

DWG. NO.

L E-703.

AMENDMENTS

--	--	--	--	--	--	--	--	--	--

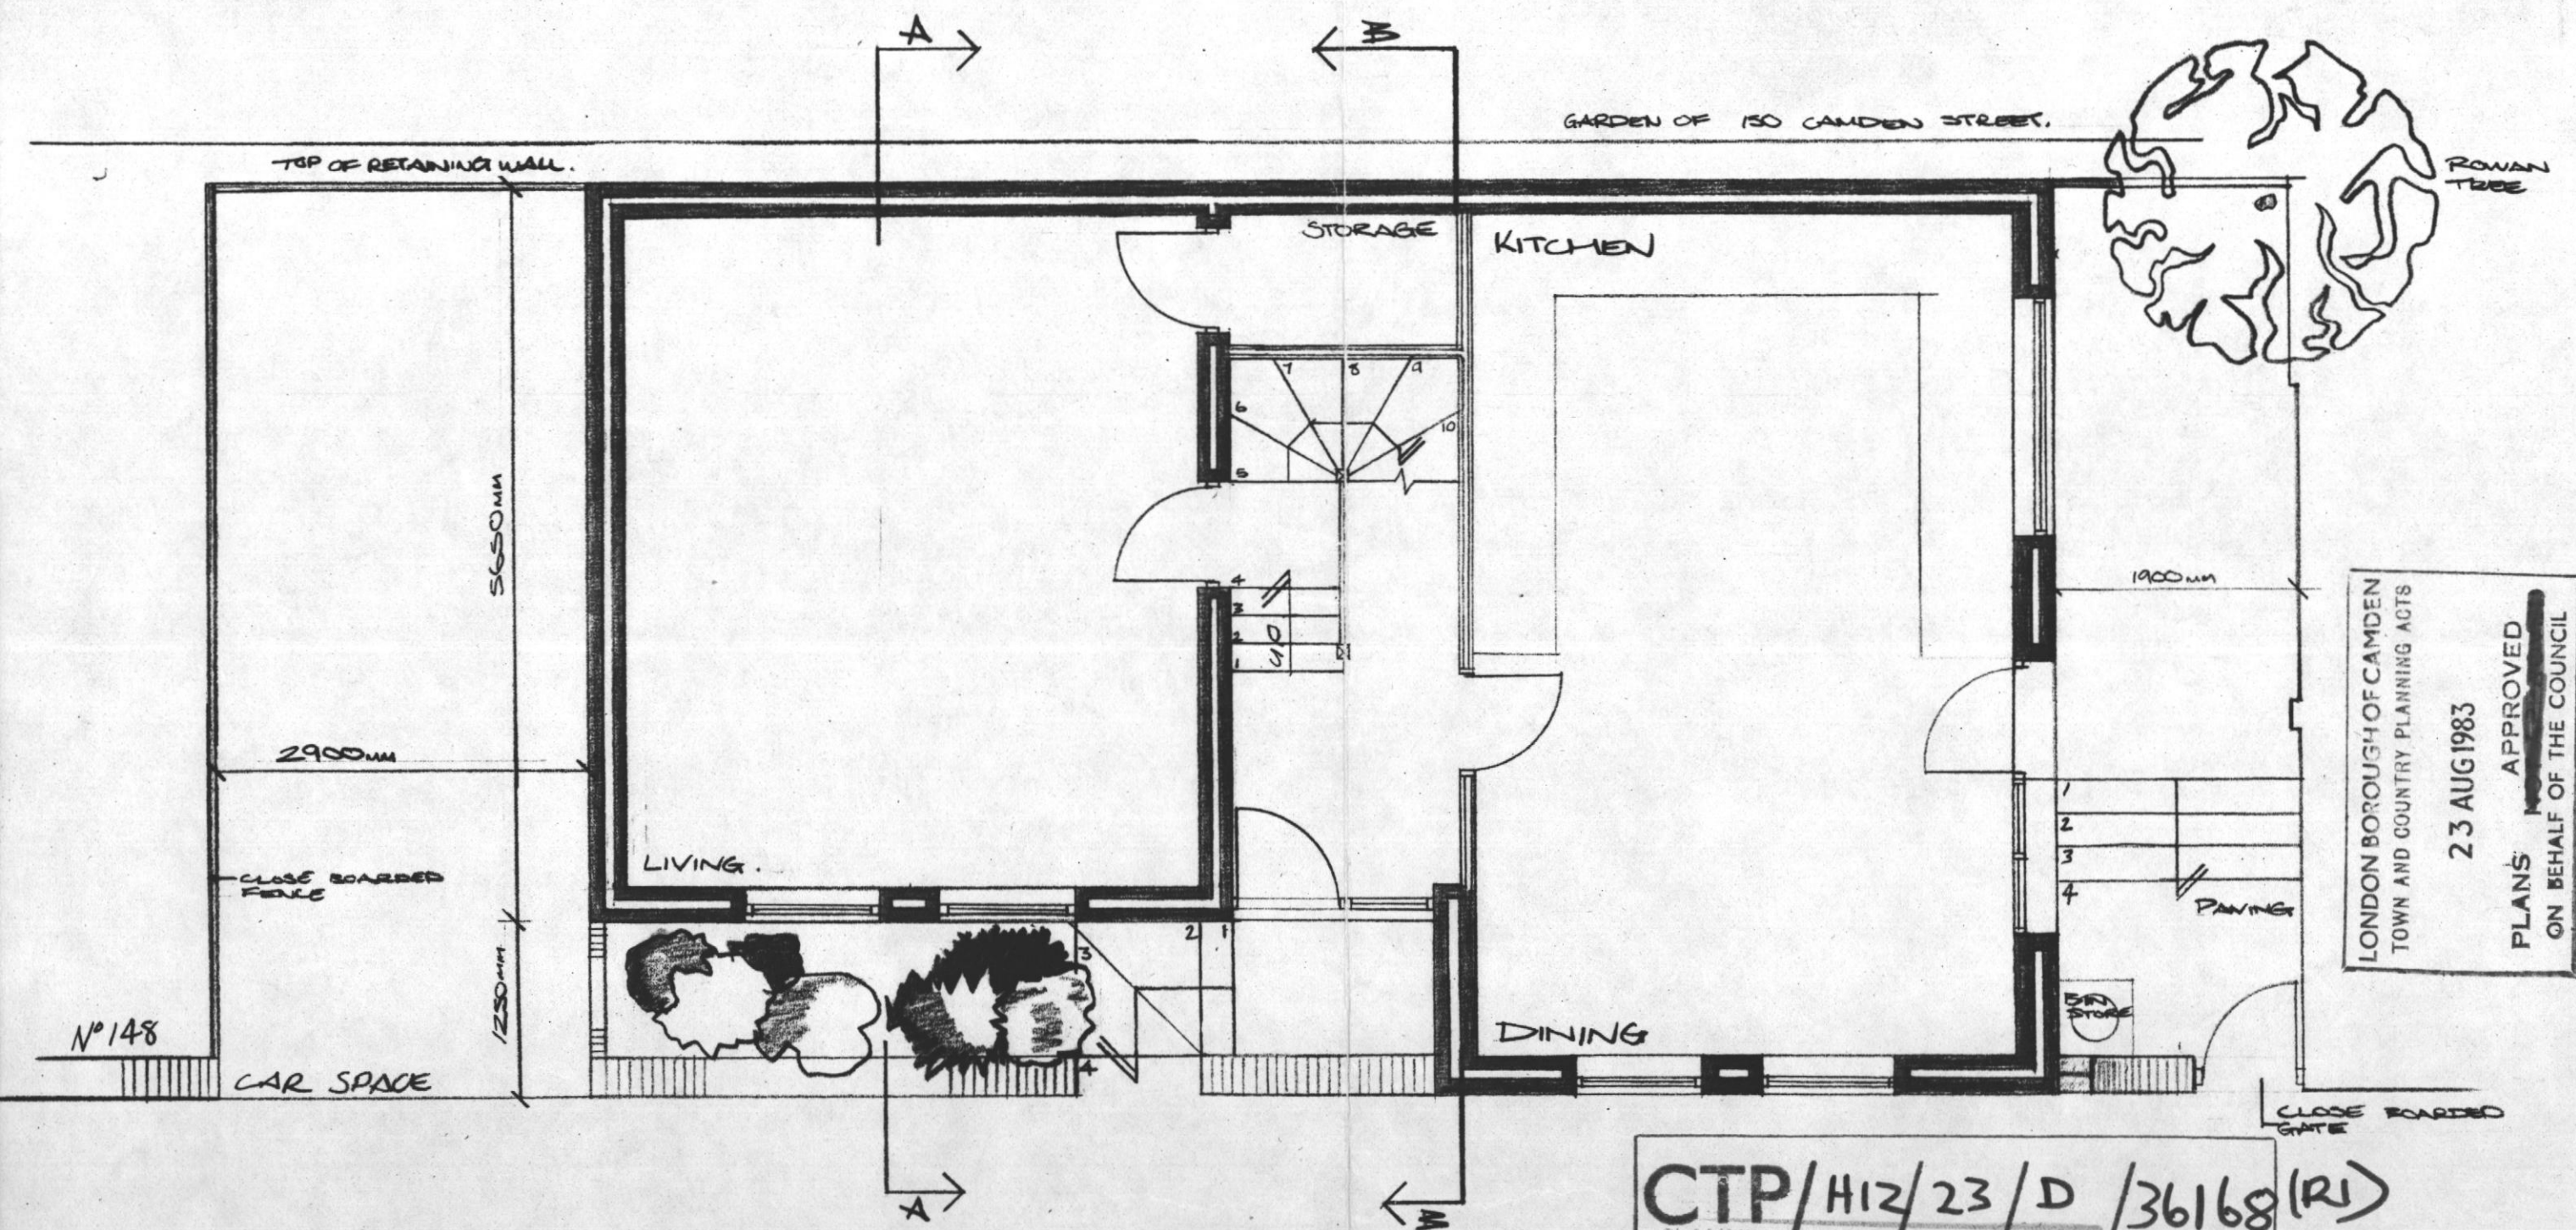

LONDON BOROUGH OF CAMDEN
TOWN AND COUNTRY PLANNING ACTS
23 AUG 1983
PLANS APPROVED
ON BEHALF OF THE COUNCIL

NOTES

JOB 1A/1B BONNY ST.		TITLE PROPOSED GROUND FLOOR.	
JOHN SELL RIBA ARCHITECTS 17 DALEHAM MEWS LONDON NW3 5DB 01-435 9169		CHECKS S D L C F R JOB NO. 8182 STAGE	SCALE 1:50 DWG. NO. L(-)-02
		AMENDMENTS	