


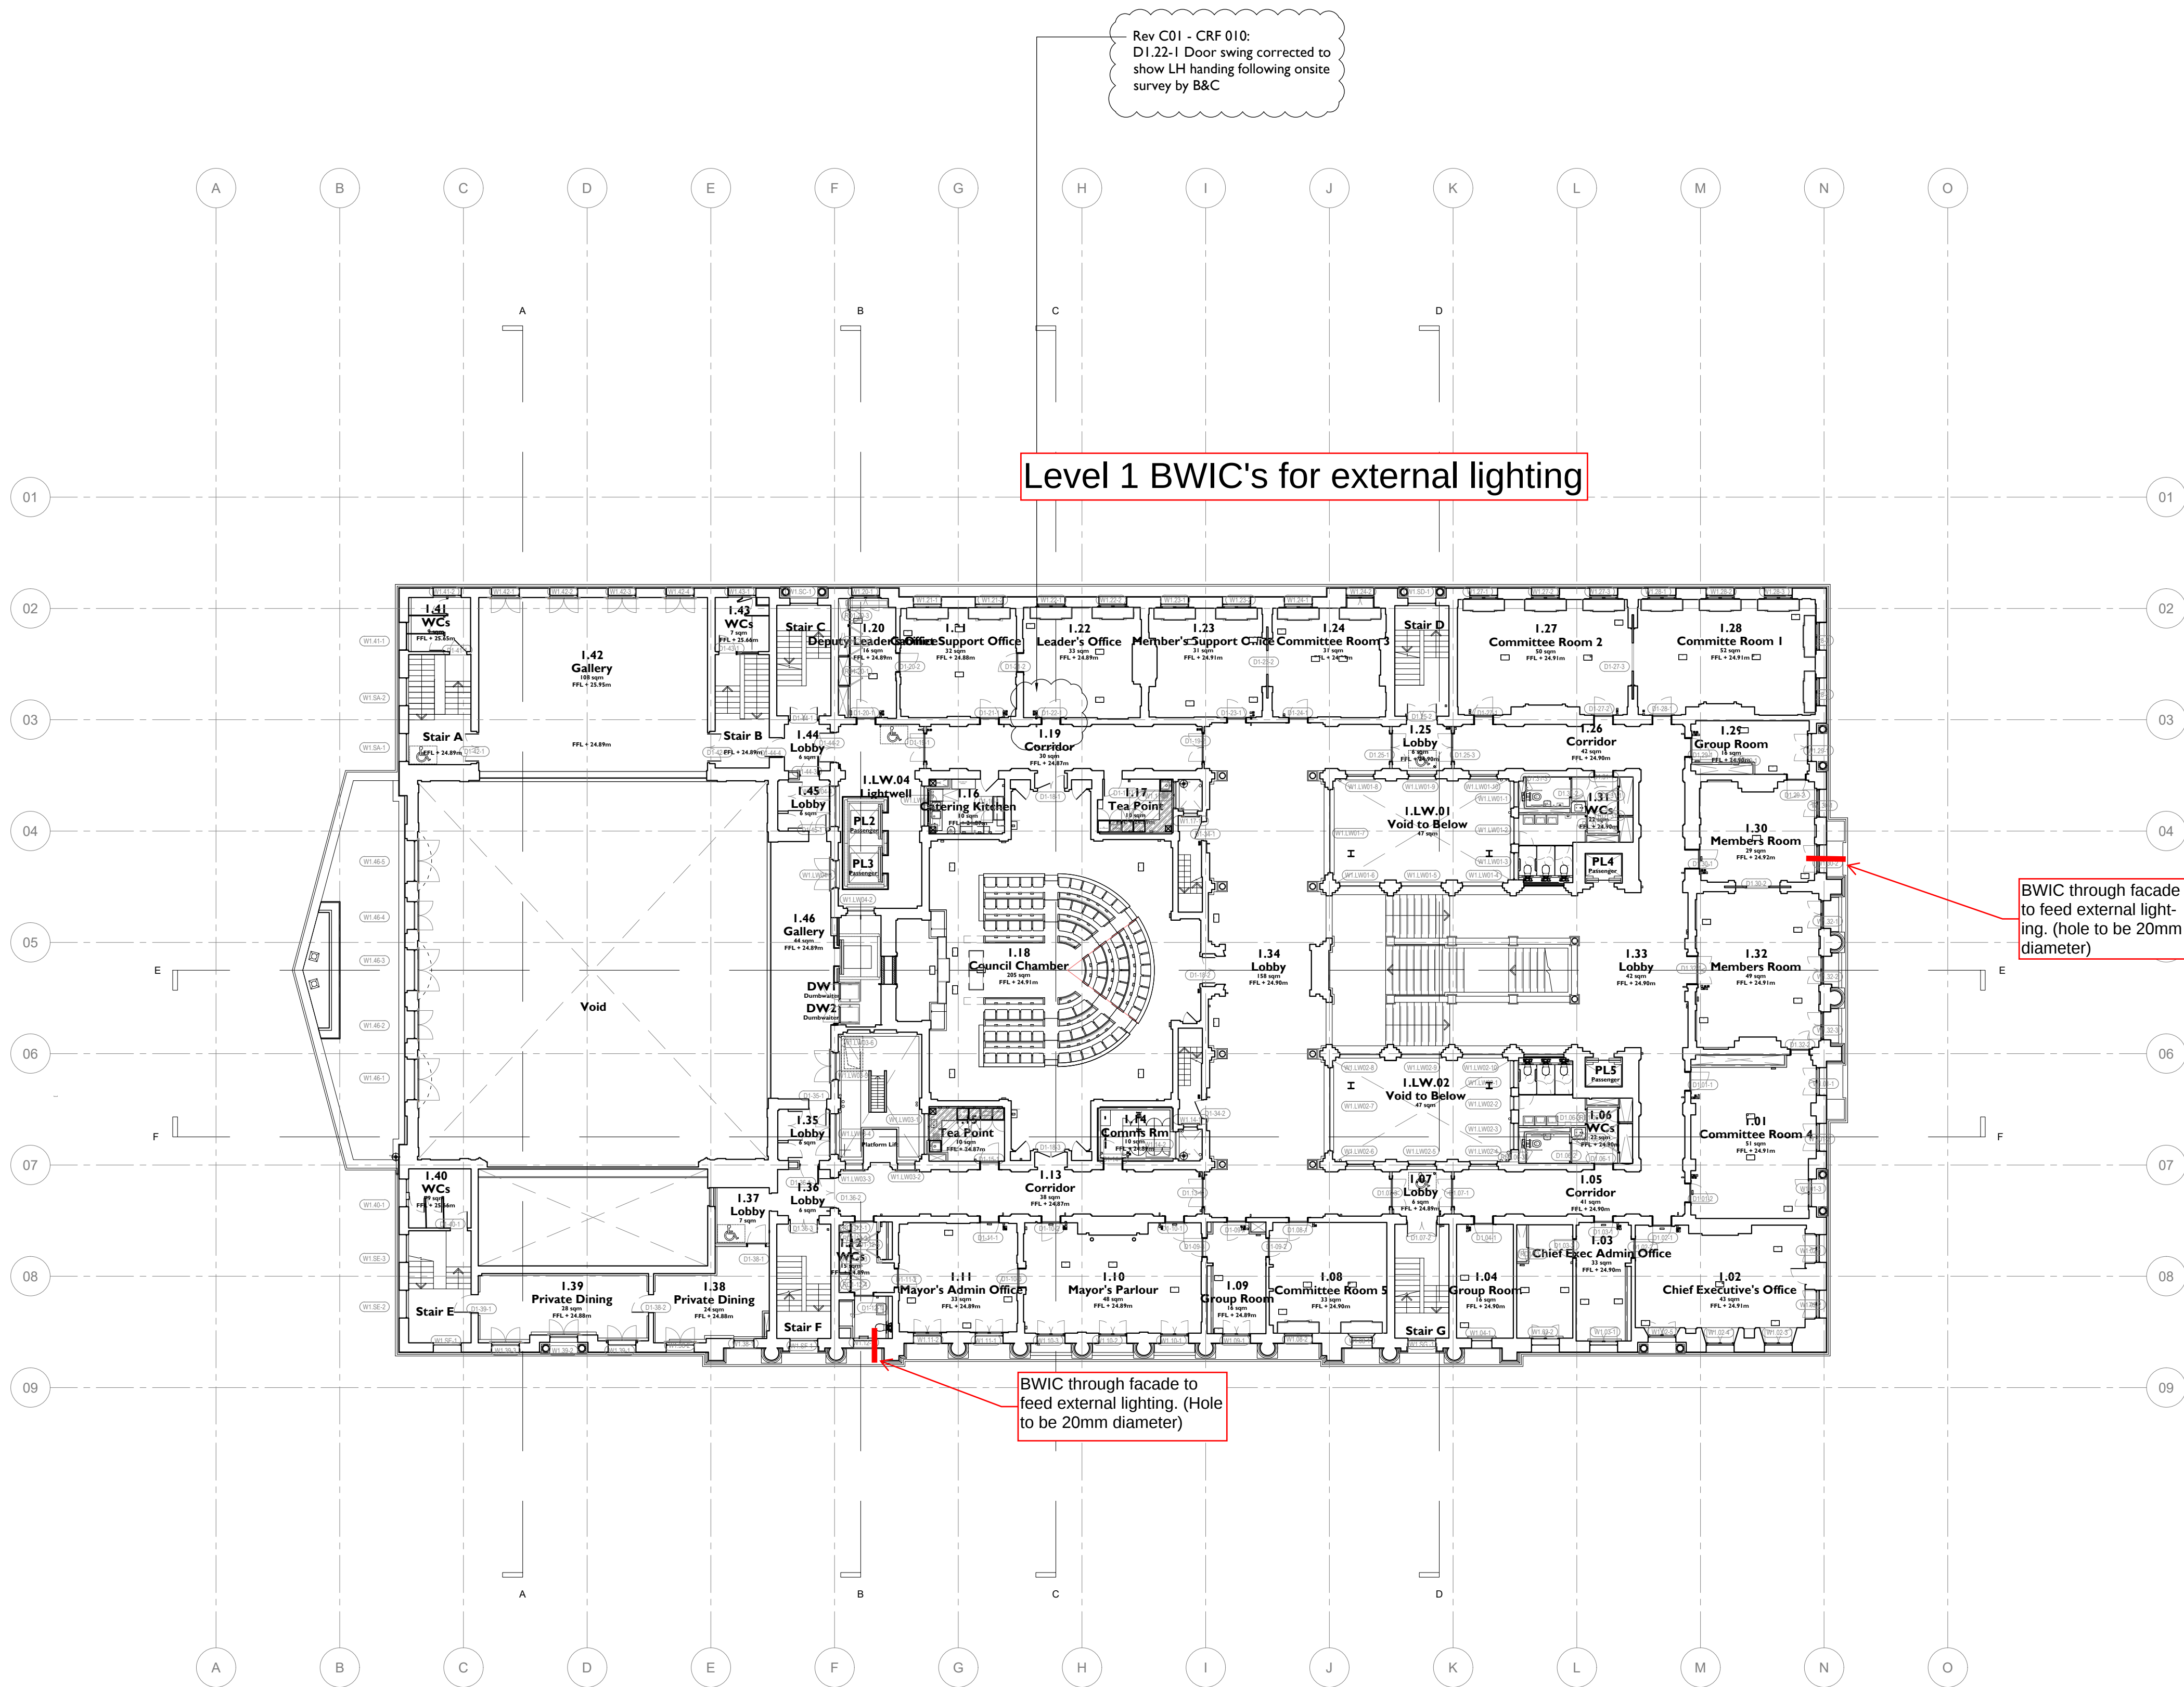

Notes:

Drawings are based on survey data and may not accurately represent what is physically present.

Do not scale from this drawing. All dimensions are to be verified on site before proceeding with the work.

All dimensions are in millimeters unless noted otherwise.

Purcell shall be notified in writing of any discrepancies.

Proposed Works Key

Proposed Wall

Window Number

Door Number

Refuge Point - Allow for 1 no. sign to wall above refuge at each location

Annotation Item

Manhole Location

Drawings to be read in conjunction with PUR drawings, schedules and reports:

Fire Strategy drawing series (50)00

Wall, Floor, Roof and Finished Types Strategy drawing series (51)00

RC Strategy drawing series (52)00

Proposed 1-50 Drawings series (40)00

Proposed Setting Out Plans (25)00

Proposed Window Schedule

Proposed Door Schedule

Proposed Sanitaryware Schedule

Proposed Finishes Schedule

Proposed Room Data Sheets

CTH-PUR-XXX-SCH-25-A-7101

CTH-PUR-XXX-SCH-31-A-7102

CTH-PUR-XXX-SCH-74-A-7103

CTH-PUR-XXX-SCH-40-A-7107

CTH-PUR-XXX-SCH-08-A-7104

1:200 Scale



Rev C01 - CRF 010:
Door swings corrected
following onsite survey by
B&C

Current 02/11/2020 OB NS

ISSUE DATE DRAWN CHECKED DESCRIPTION

DRAWING TITLE FIRST FLOOR LEVEL
PROPOSED GENERAL ARRANGEMENT PLAN

DRAWING NO. CTH-PUR-L01-DR-20-A-2002

REVISION C01

SIZE & SCALE A1L 1:200

DRAWING STATUS A - For Construction

CLIENT Lendlease

PROJECT Camden Town Hall

JOB NUMBER 238664

