




EXISTING NNW ELEVATION (VIEW 'A') SHOWING EXISTING WALL TO SOUTH-EAST BOUNDARY (AS VIEWED FROM NO.15 LYNDHURST GARDENS)  
SCALE: 1:100

 


**EXISTING SSE ELEVATION (VIEW 'B') SHOWING EXISTING WALL TO SOUTH-EAST BOUNDARY (AS VIEWED FROM NO.17 LYNDHURST GARDENS).**  
SCALE: 1:100

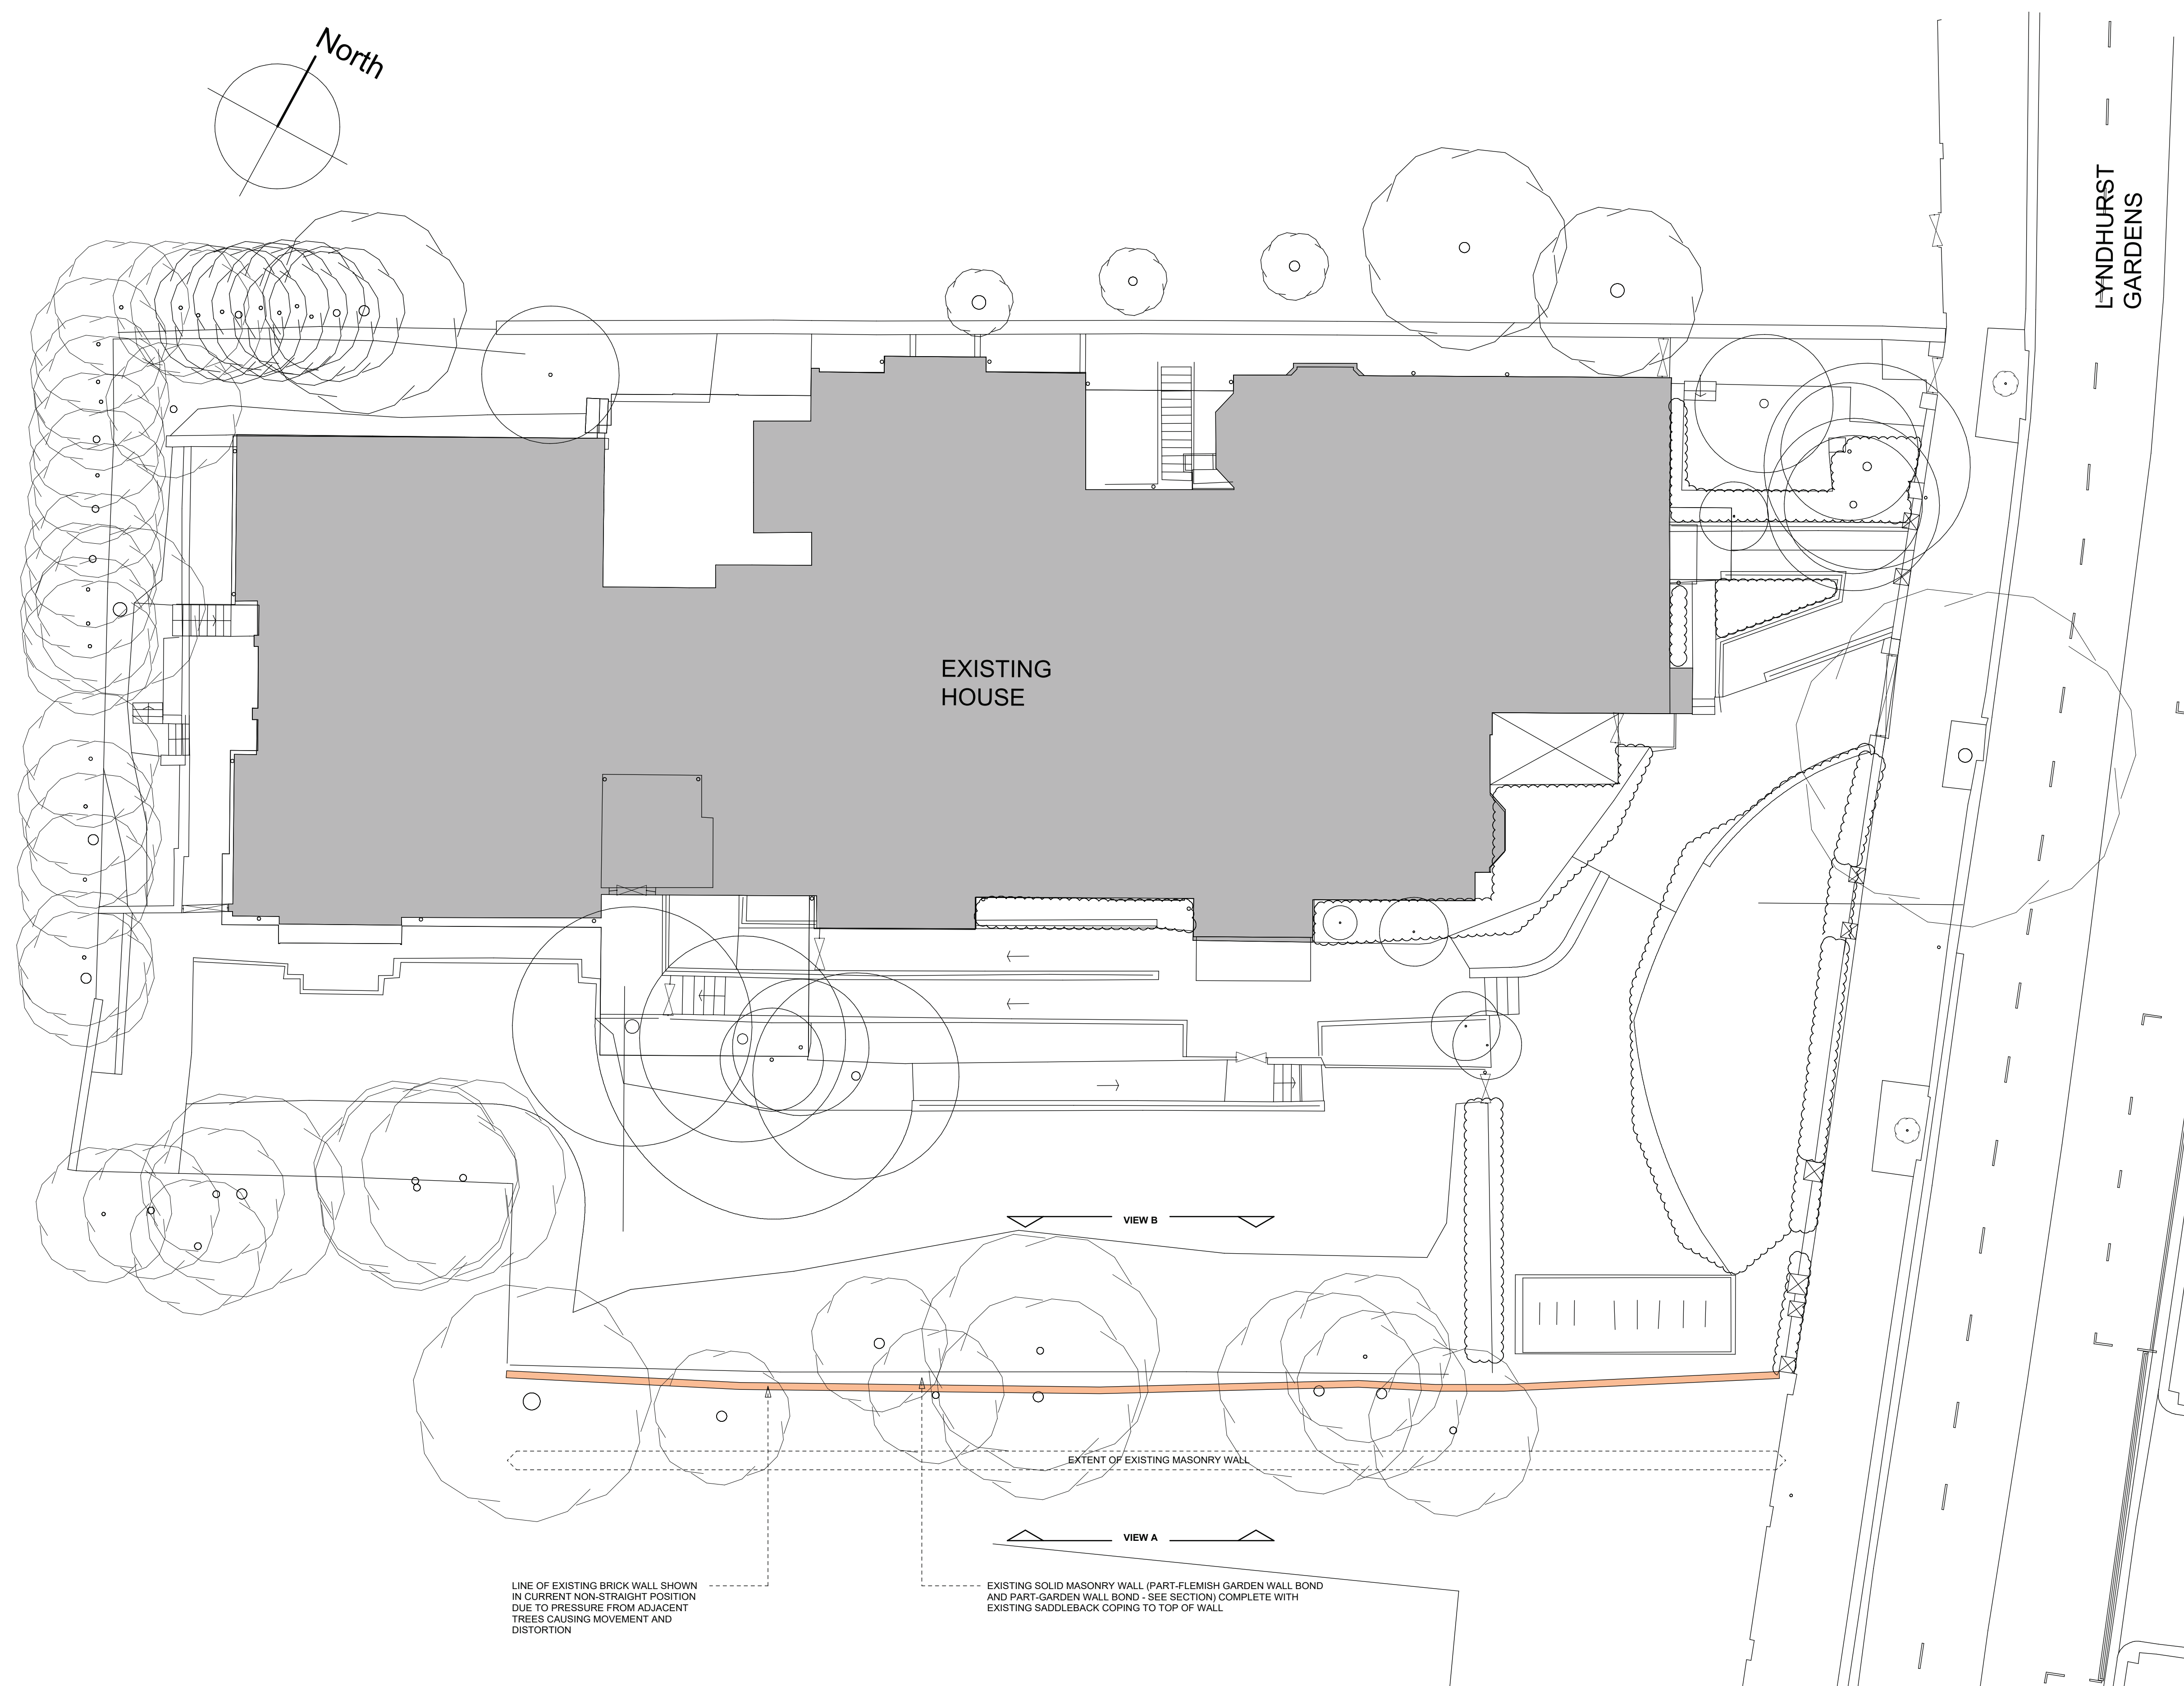

**EXISTING SITE PLAN SHOWING EXISTING WALL TO SOUTH-EAST BOUNDARY**  
SCALE: 1:100

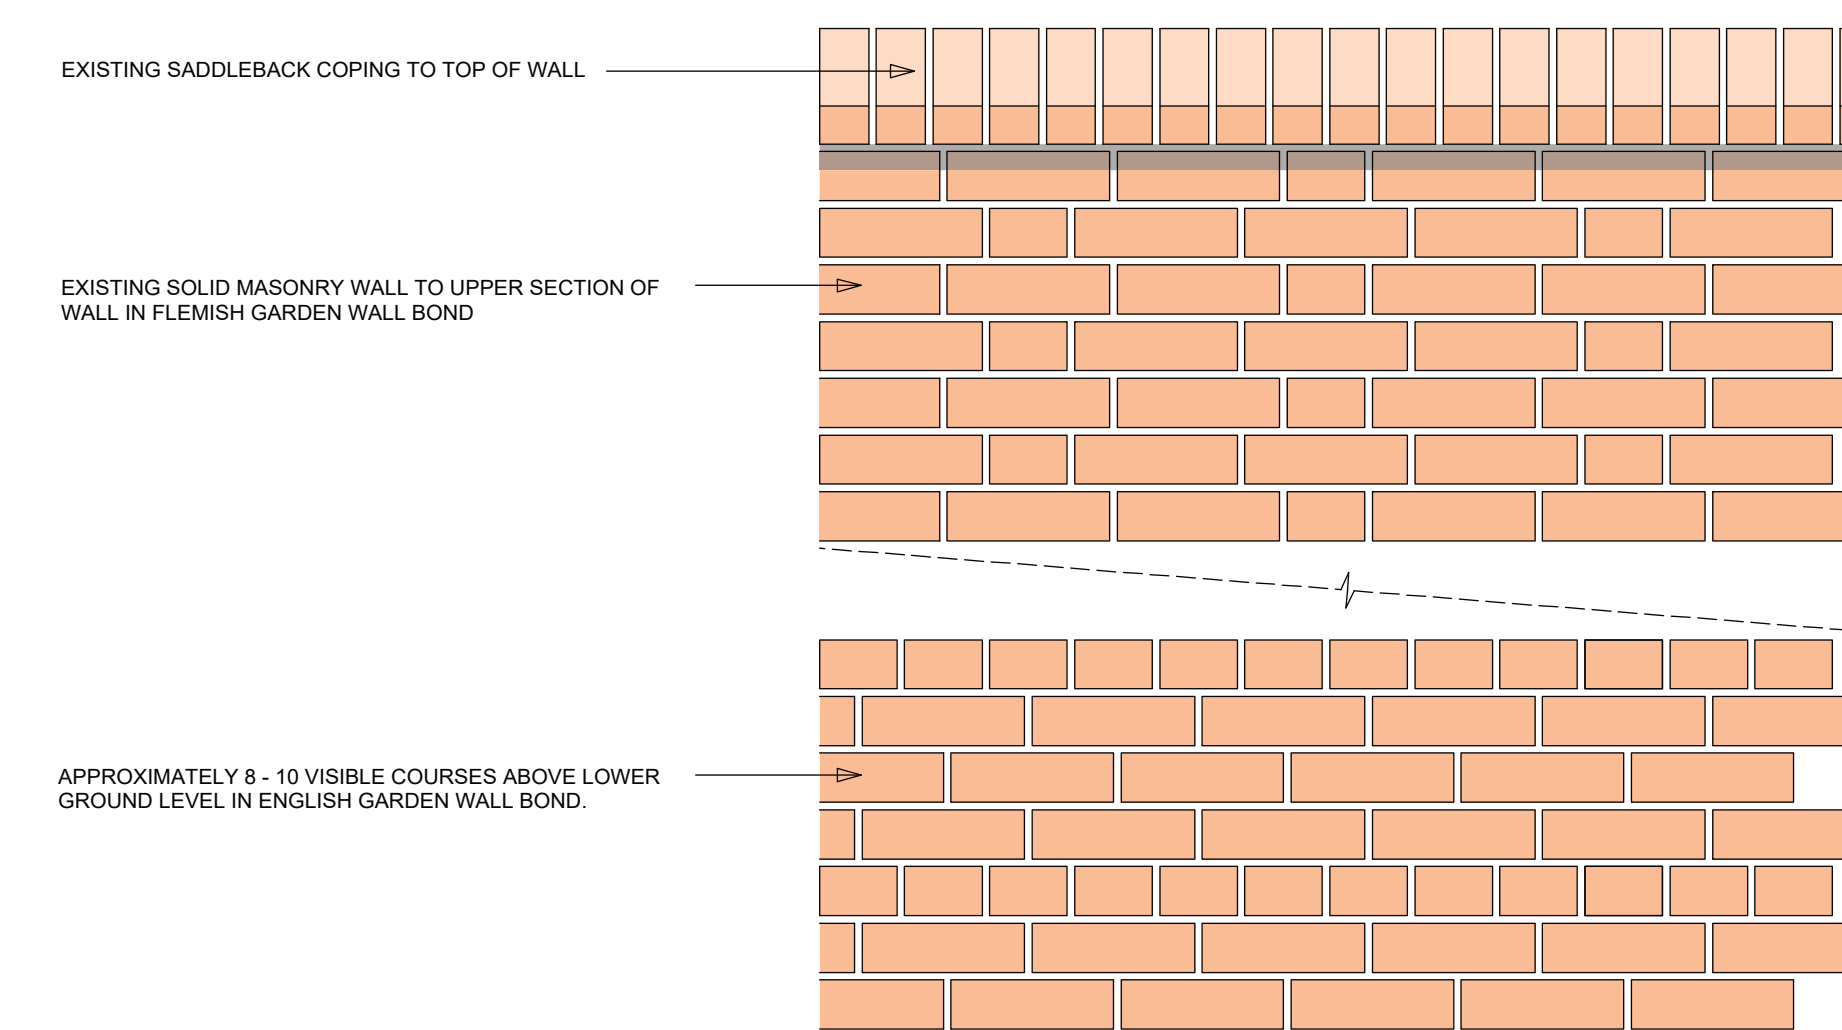

**SECTION OF EXISTING WALL SHOWING FLEMISH WALL / ENGLISH GARDEN WALL BOND DETAIL**  
SCALE: 1:10

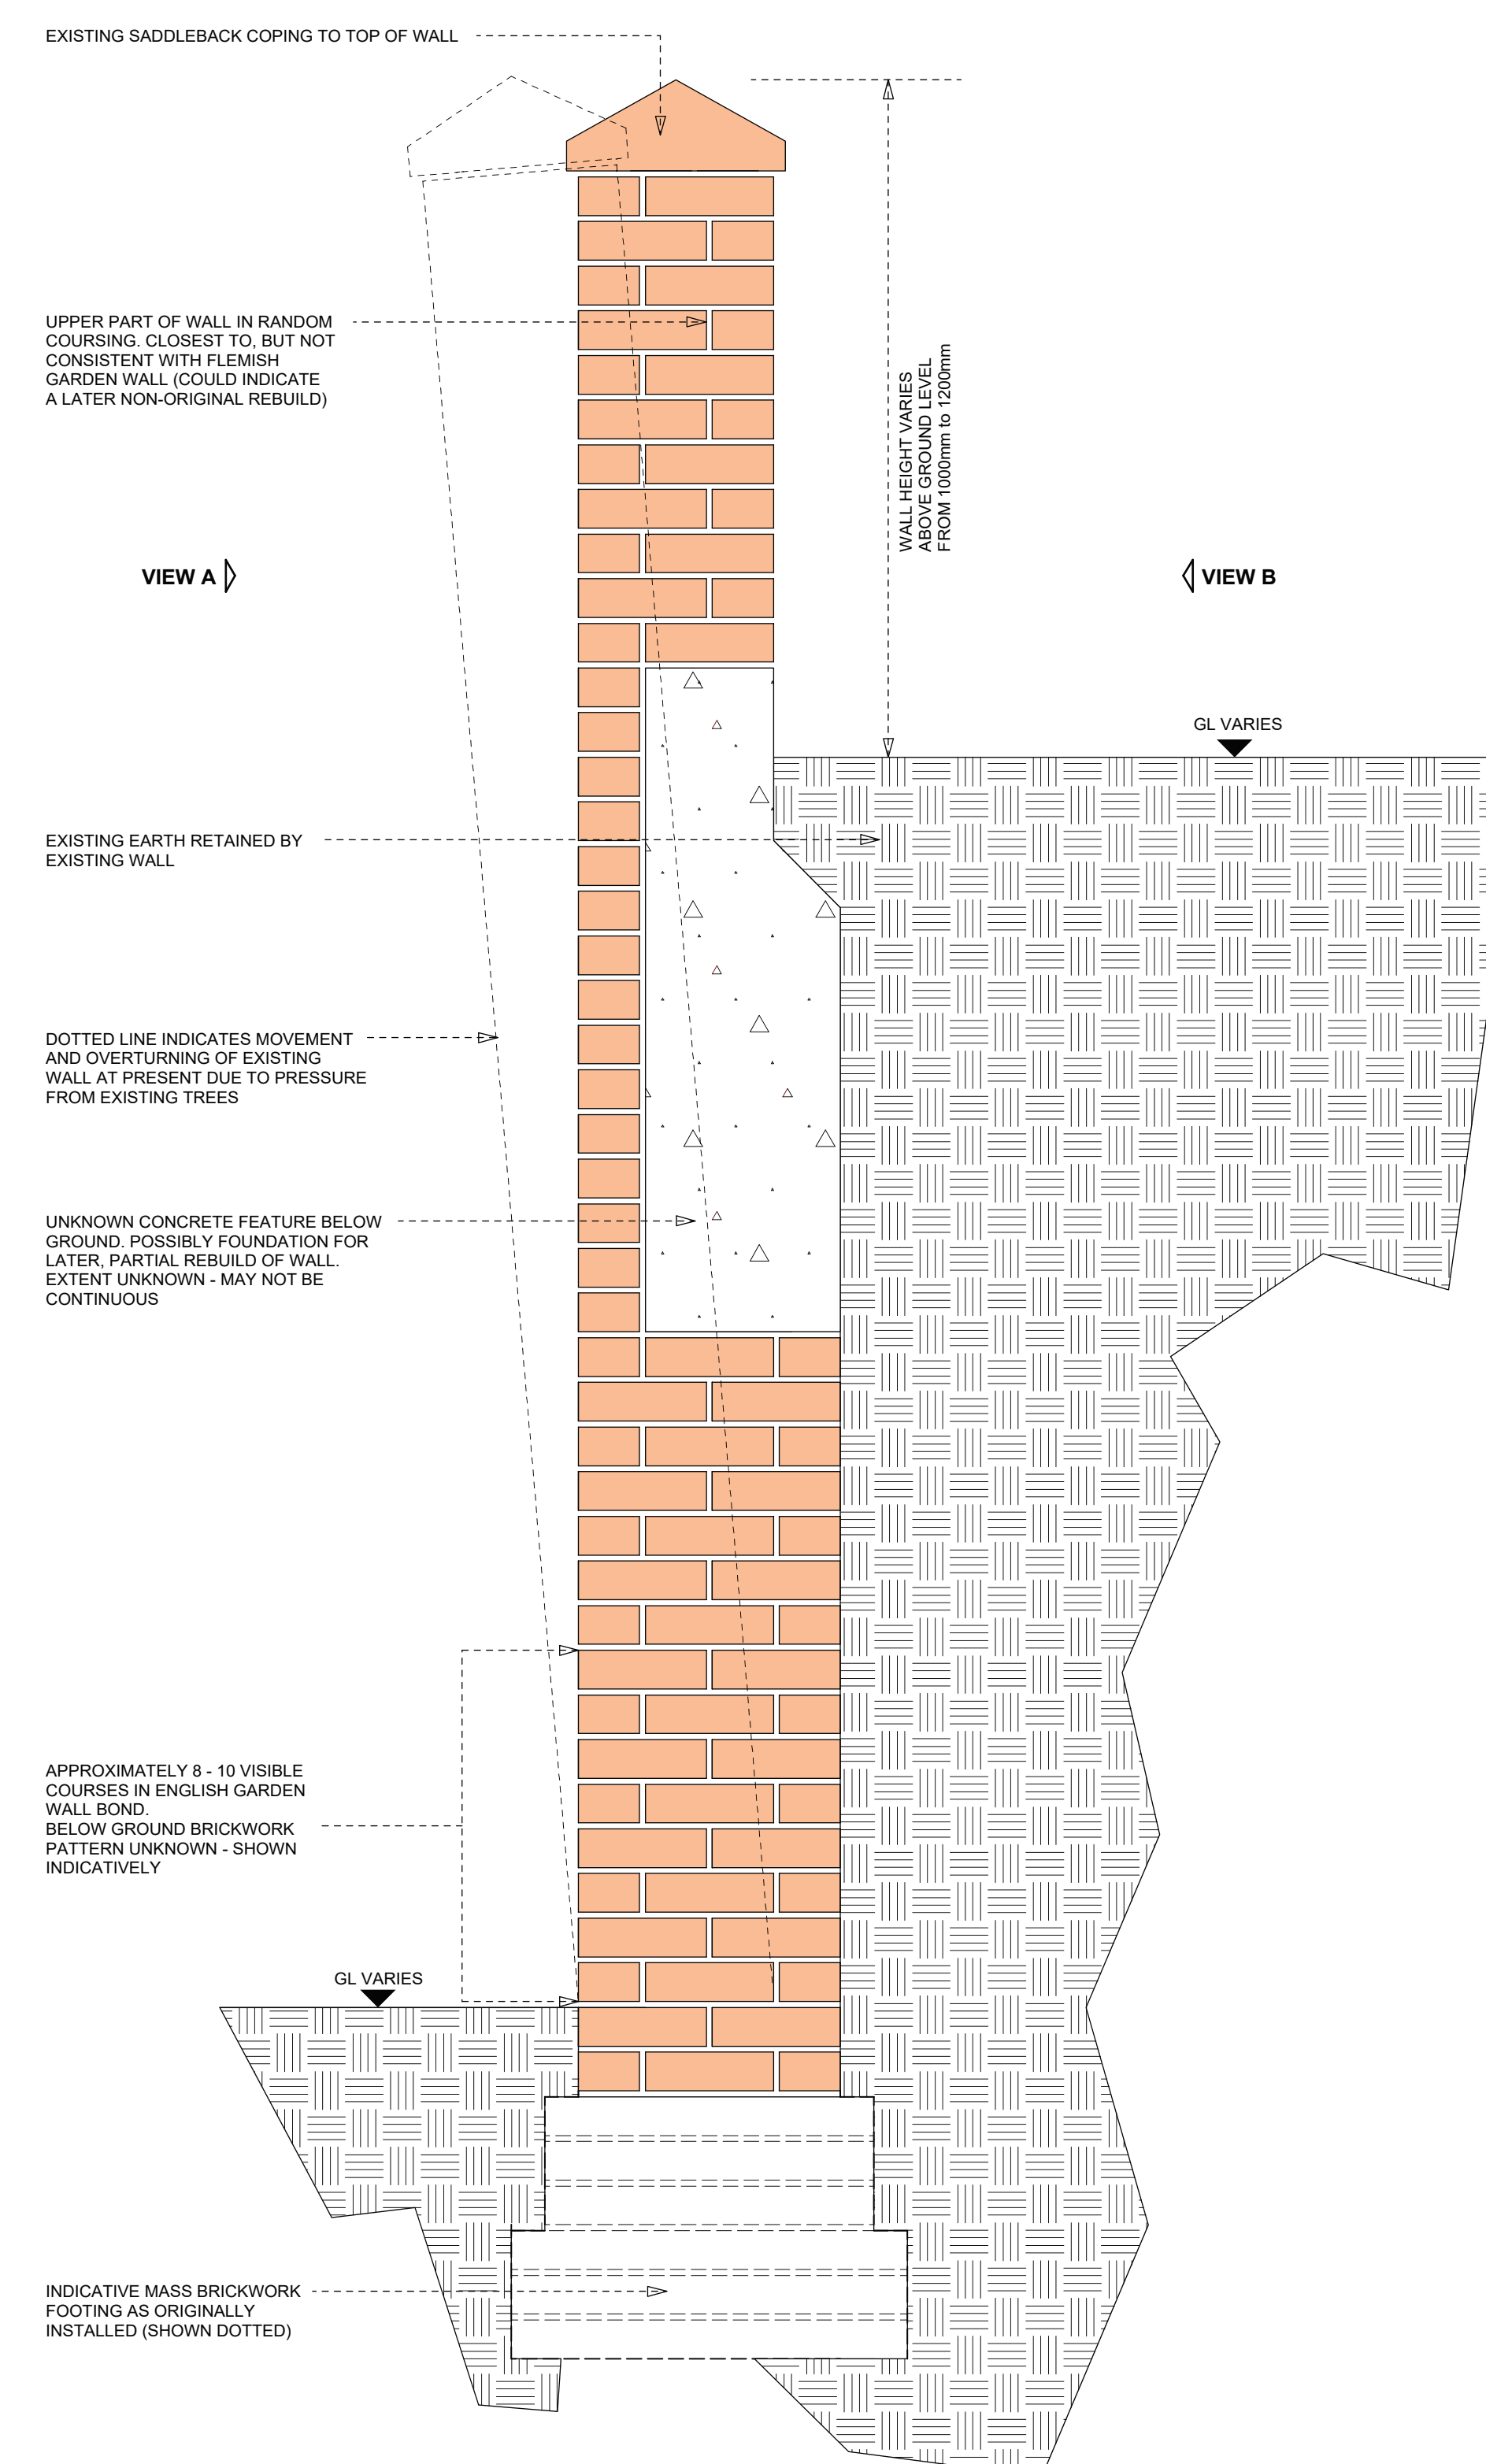

**TYPICAL SECTION DETAIL TO EXISTING WALL TO SOUTH-EAST BOUNDARY**  
SCALE: 1:10

B	15.03.23	DAL	EXISTING WALL NOTES UPDATED		ADIS
A	28.03.23		EXISTING WALL DETAILS UPDATED FURTHER TO SURVEYS		ADIS
REV	DATE	DRN			
PROJECT					
The Hoo, 17 Lyndhurst Gardens, Hampstead, London					
CLIENT					
Mr and Mrs Yu					
REPRESENTED BY					
JAGA Developments (London)					
DRAWING					
Existing Wall to South East Boundary					
SCALE INDICATED	SHEET SIZE @ A0		DRAWN ADS	CHECKED DAL	DATE OCT 2021
BOWKER SADLER ARCHITECTURE					
A: Hatherton House, Hatherton, Rumsley, Stockport SK9 5DQ T: 0161 406 7333 E: <a href="mailto:info@bowker-sadler.co.uk">info@bowker-sadler.co.uk</a> W: <a href="http://www.bowker-sadler.co.uk">www.bowker-sadler.co.uk</a>					
JOB No 19-013		DRAWING No 1129		REVISION B	
STATUS FOR PLANNING					