

No. 6


MURRAY MEWS

RAILWAY LINE

RAILWAY LINE

tasou
associates
architects + structural engineers

4 Amwell Street, London, EC1R 1UG T:020 7713 7070 F:020 7713 7071 E:tasou@tasou.co.uk

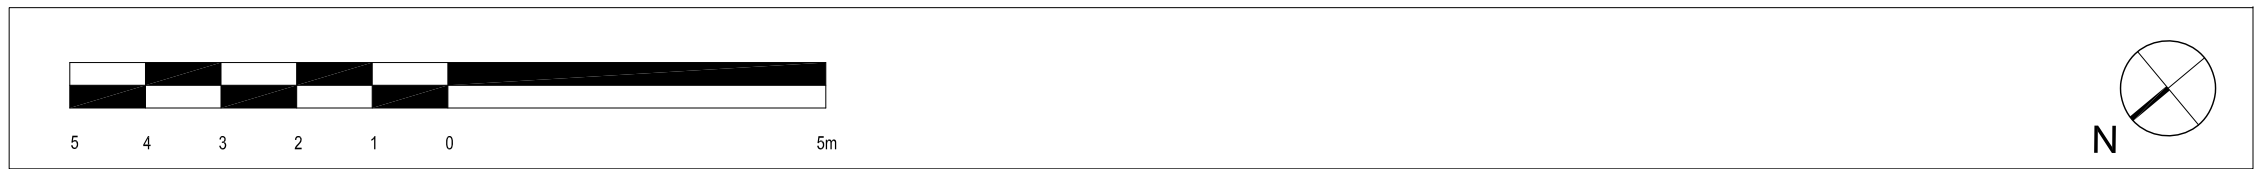

project	4 Murray Mews, London, NW1 9RJ		
dwg title	Existing Site Plan		
job no.	1116	dwg no.	EX.01
date	May 2022	scale @ A3	1:100