



Flat B (Not Surveyed - Approx. Layout)
First Floor

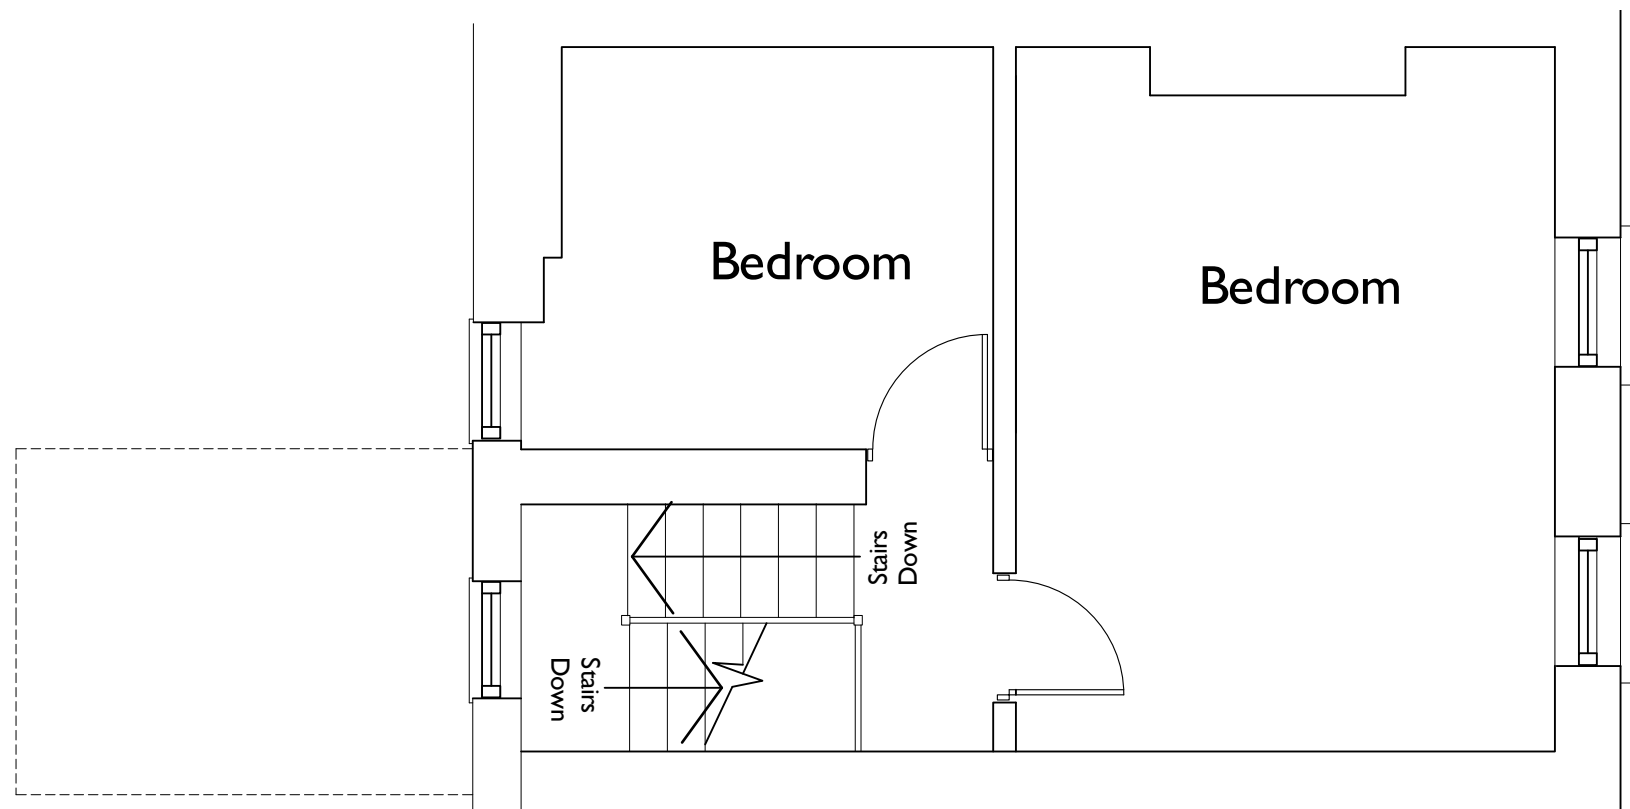

Flat B (Not Surveyed - Approx. Layout)
Second Floor

 

Notes: All works on boundaries to be subject to Party Wall Awards with adjoining neighbours.

All dimensions are approximate and should be checked on site

Status		SURVEY	
<div><div><div><div></div><div></div><div></div><div></div></div><div>JGPS architecture</div></div><div>Hangar 1 Redhill Aerodrome Kings Mill Lane, Redhill RH1 5JY</div></div>			
63, Arlington Road London NW1 7ES			
Title First and Second Floor Plans			
Scale 1:50 @A3		Drawn AW	
Date April 2023		Checked	
Dwg. no. JGPS/ARL/63/003		Rev.	