



REAR ELEVATION

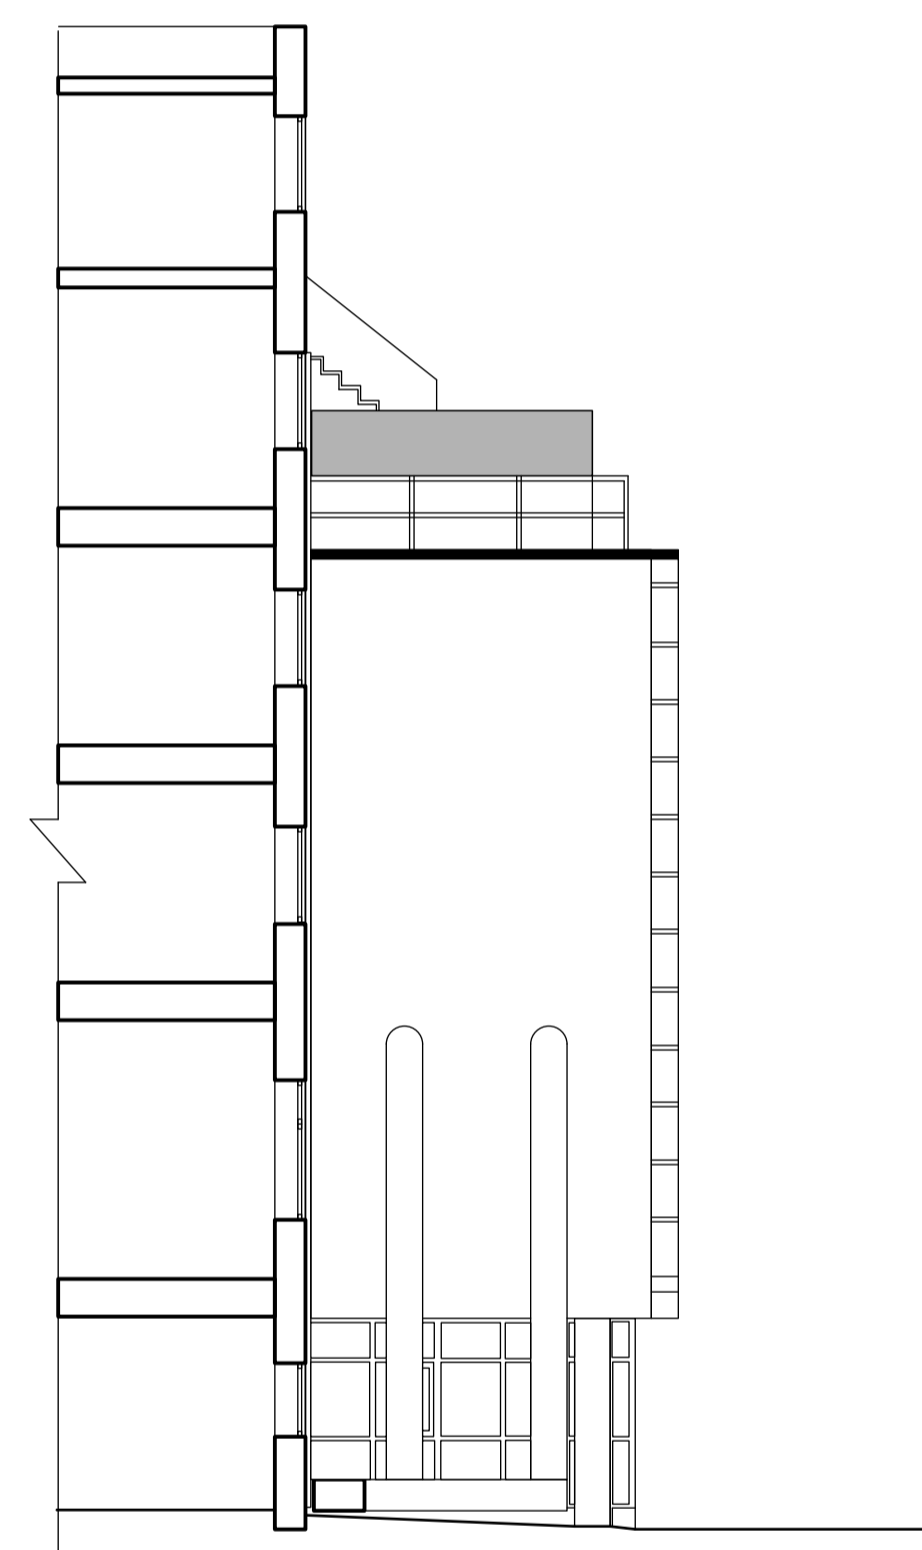

SIDE ELEVATION A

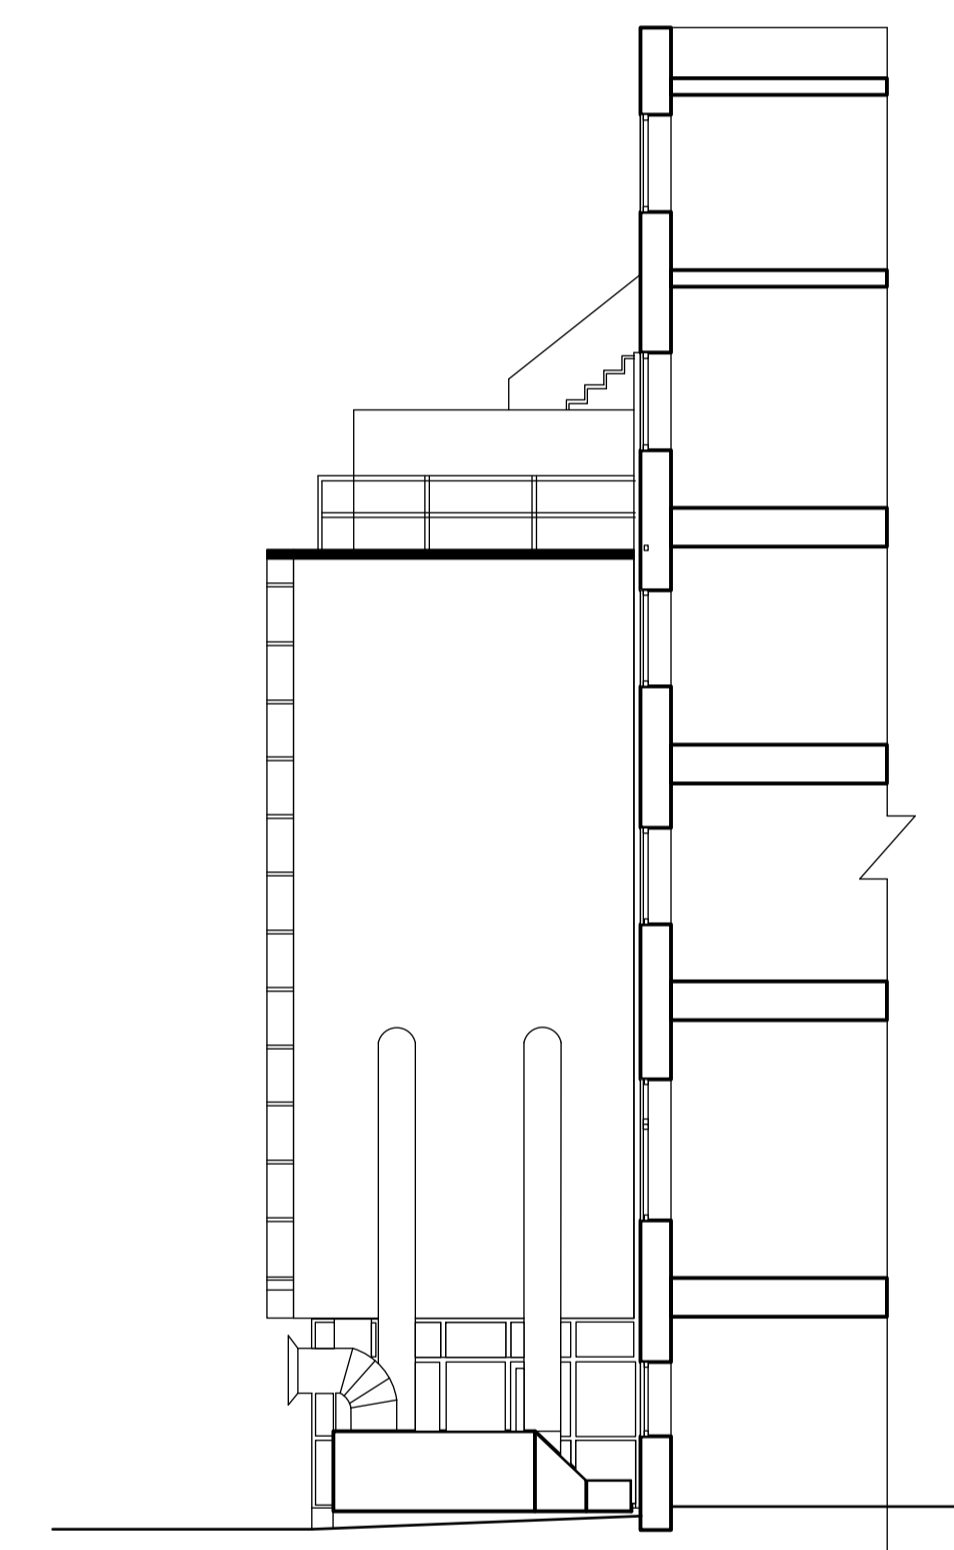

SIDE ELEVATION B

SW23 - 222 EUSTON ROAD EXISTING REAR ELEVATION



Scale 1:100 @ A1



Chartered Architects  
Chartered Building Surveyors  
Interior Designers  
CDM Services

Suite 3, Sandford House,  
1b Claremont Road,  
Teddington, TW11 8DH  
+44 (0)20 8943 5300  
www.kendallkingscott.co.uk

Project  
**Life and Medical Sciences Small Works**

Client  
**University College London**

Scale Paper Size Filename  
**1:100 ISO A1 220592-SW23 222 Euston Road.vwx**

© Copyright Do not scale this drawing

Rev	Date	By	Ap	Note
P1	10/03/23	AC	GC	Issued to Planning
Drawing Title <b>SW23 - 222 Euston Road Existing Rear Elevation</b>				
Project Number	Drawing Number	Revision		
<b>220592(SW23)-1301</b>	<b>P1</b>			
Date	Drawn	Checked	Purpose/Status	
<b>22/02/2023</b>	<b>JJ</b>	<b>MM</b>	<b>PLANNING</b>	
Check all dimensions and levels on site				

Only to be used on the site for which designed. The electronic transmission of design information contained in this drawing is carried out entirely at the User's risk and Kendall Kingscott Ltd. will have no liability for any errors or inaccuracies arising therefrom. The production of amended or updated information from the said design information by the User is entirely the responsibility of the User and Kendall Kingscott Ltd. shall have no responsibility in respect thereof whatsoever.