



3 No. proposed floor mounted heat pump condenser unit (900w x 900h x 350d)



REAR ELEVATION

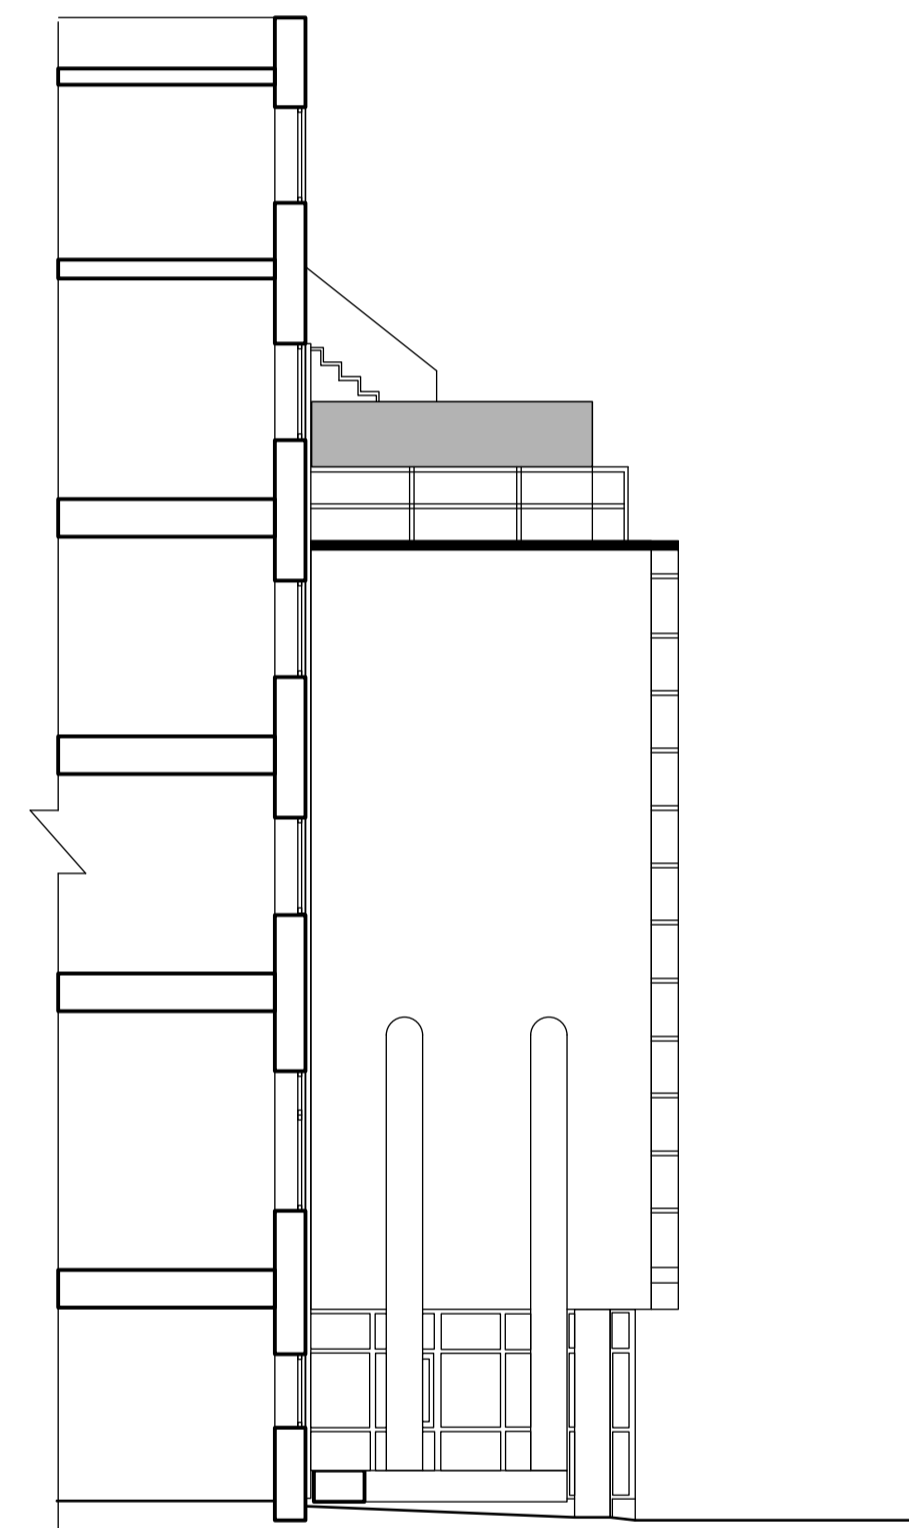


SIDE ELEVATION A

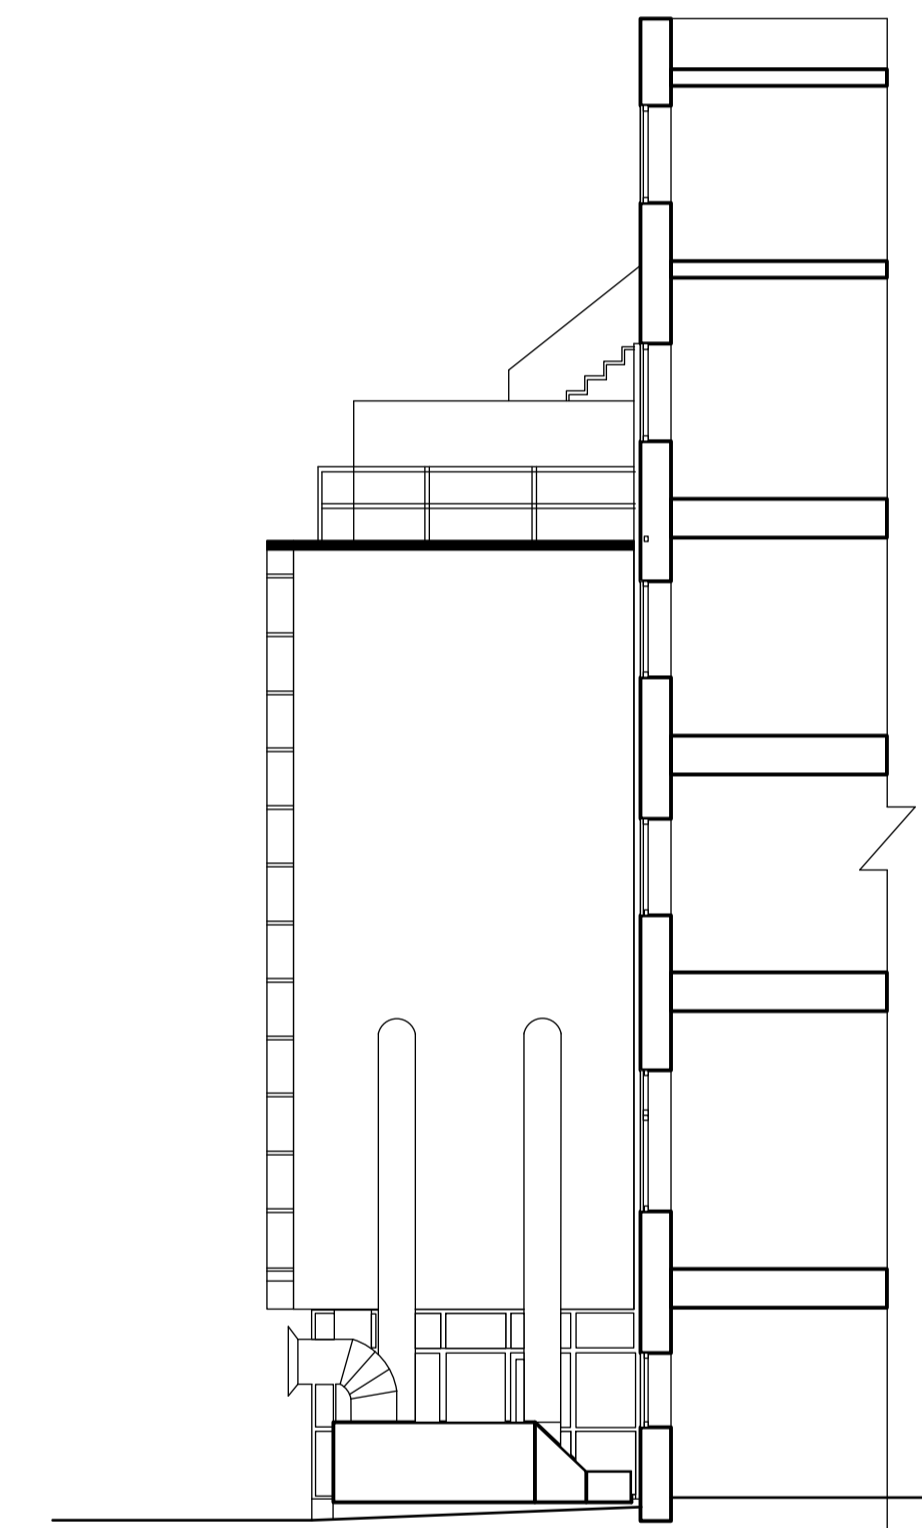

SIDE ELEVATION B

KEY PLAN

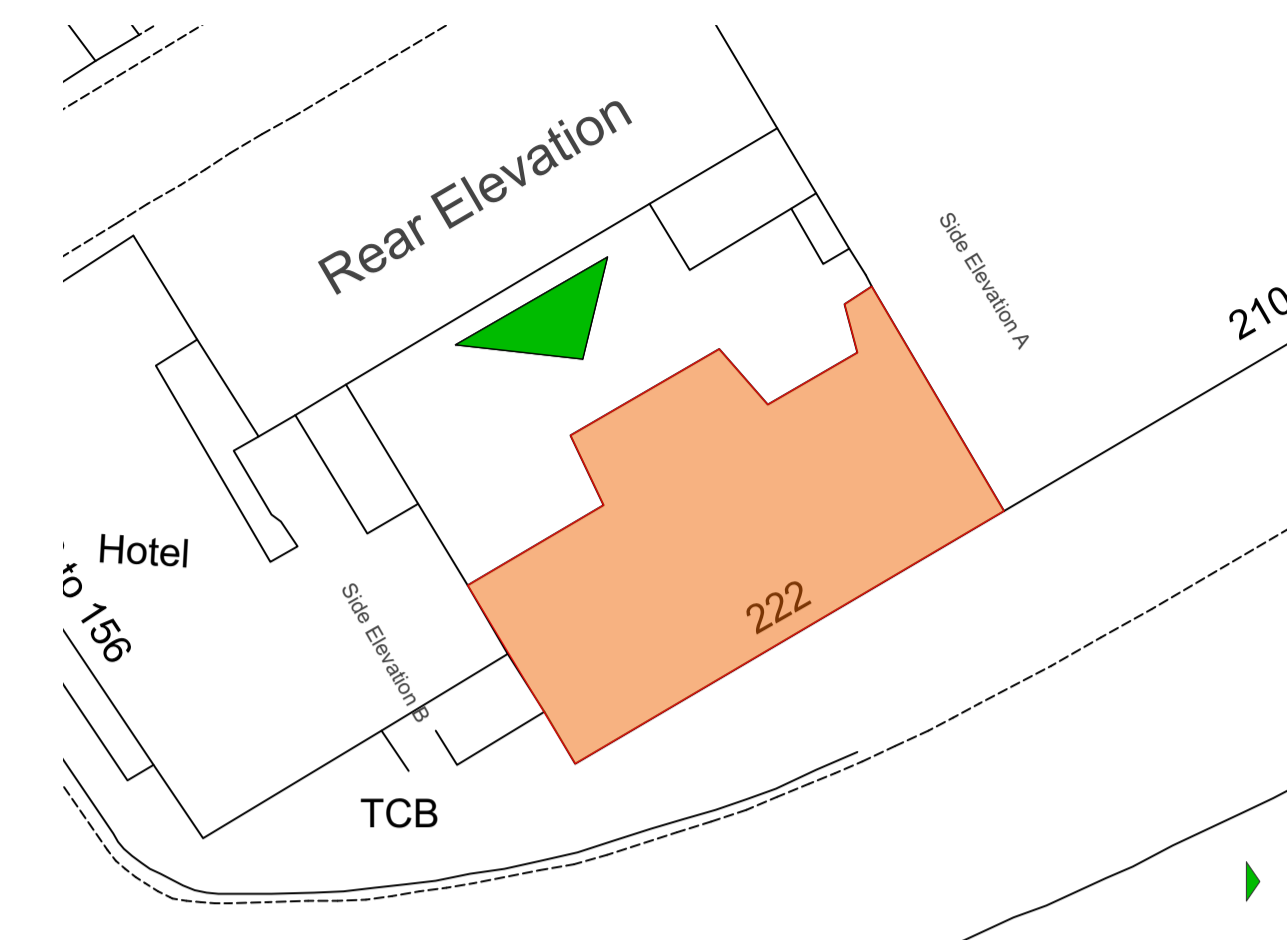

SW23 - 222 EUSTON ROAD PROPOSED REAR ELEVATION



Scale 1:100 @ A1



Chartered Architects
Chartered Building Surveyors
Interior Designers
CDM Services

Suite 3, Sandford House,
1b Claremont Road,
Teddington, TW11 8DH
+44 (0)20 8943 5300
www.kendallkingscott.co.uk

Project
Life and Medical Sciences Small Works

Client
University College London

Scale Paper Size Filename
1:100 ISO A1 220592-SW23 222 Euston Road.vwx

Rev Date By Ap Note
Drawing Title
SW23 - 222 Euston Road Proposed Rear Elevation

Project Number Drawing Number Revision
220592(SW23)-1302 P1

Date Drawn Checked Purpose/Status
22/02/2023 JI MM PLANNING

Only to be used on the site for which designed. The electronic transmission of design information contained in this drawing is carried out entirely at the User's risk and Kendall Kingscott Ltd. will have no liability for any errors or inaccuracies arising therefrom. The production of amended or updated information from the said design information by the User is entirely the responsibility of the User and Kendall Kingscott Ltd. shall have no responsibility in respect thereof whatsoever.