



3 No. proposed floor mounted heat pump condenser unit
(900w x 1350h x 350d)

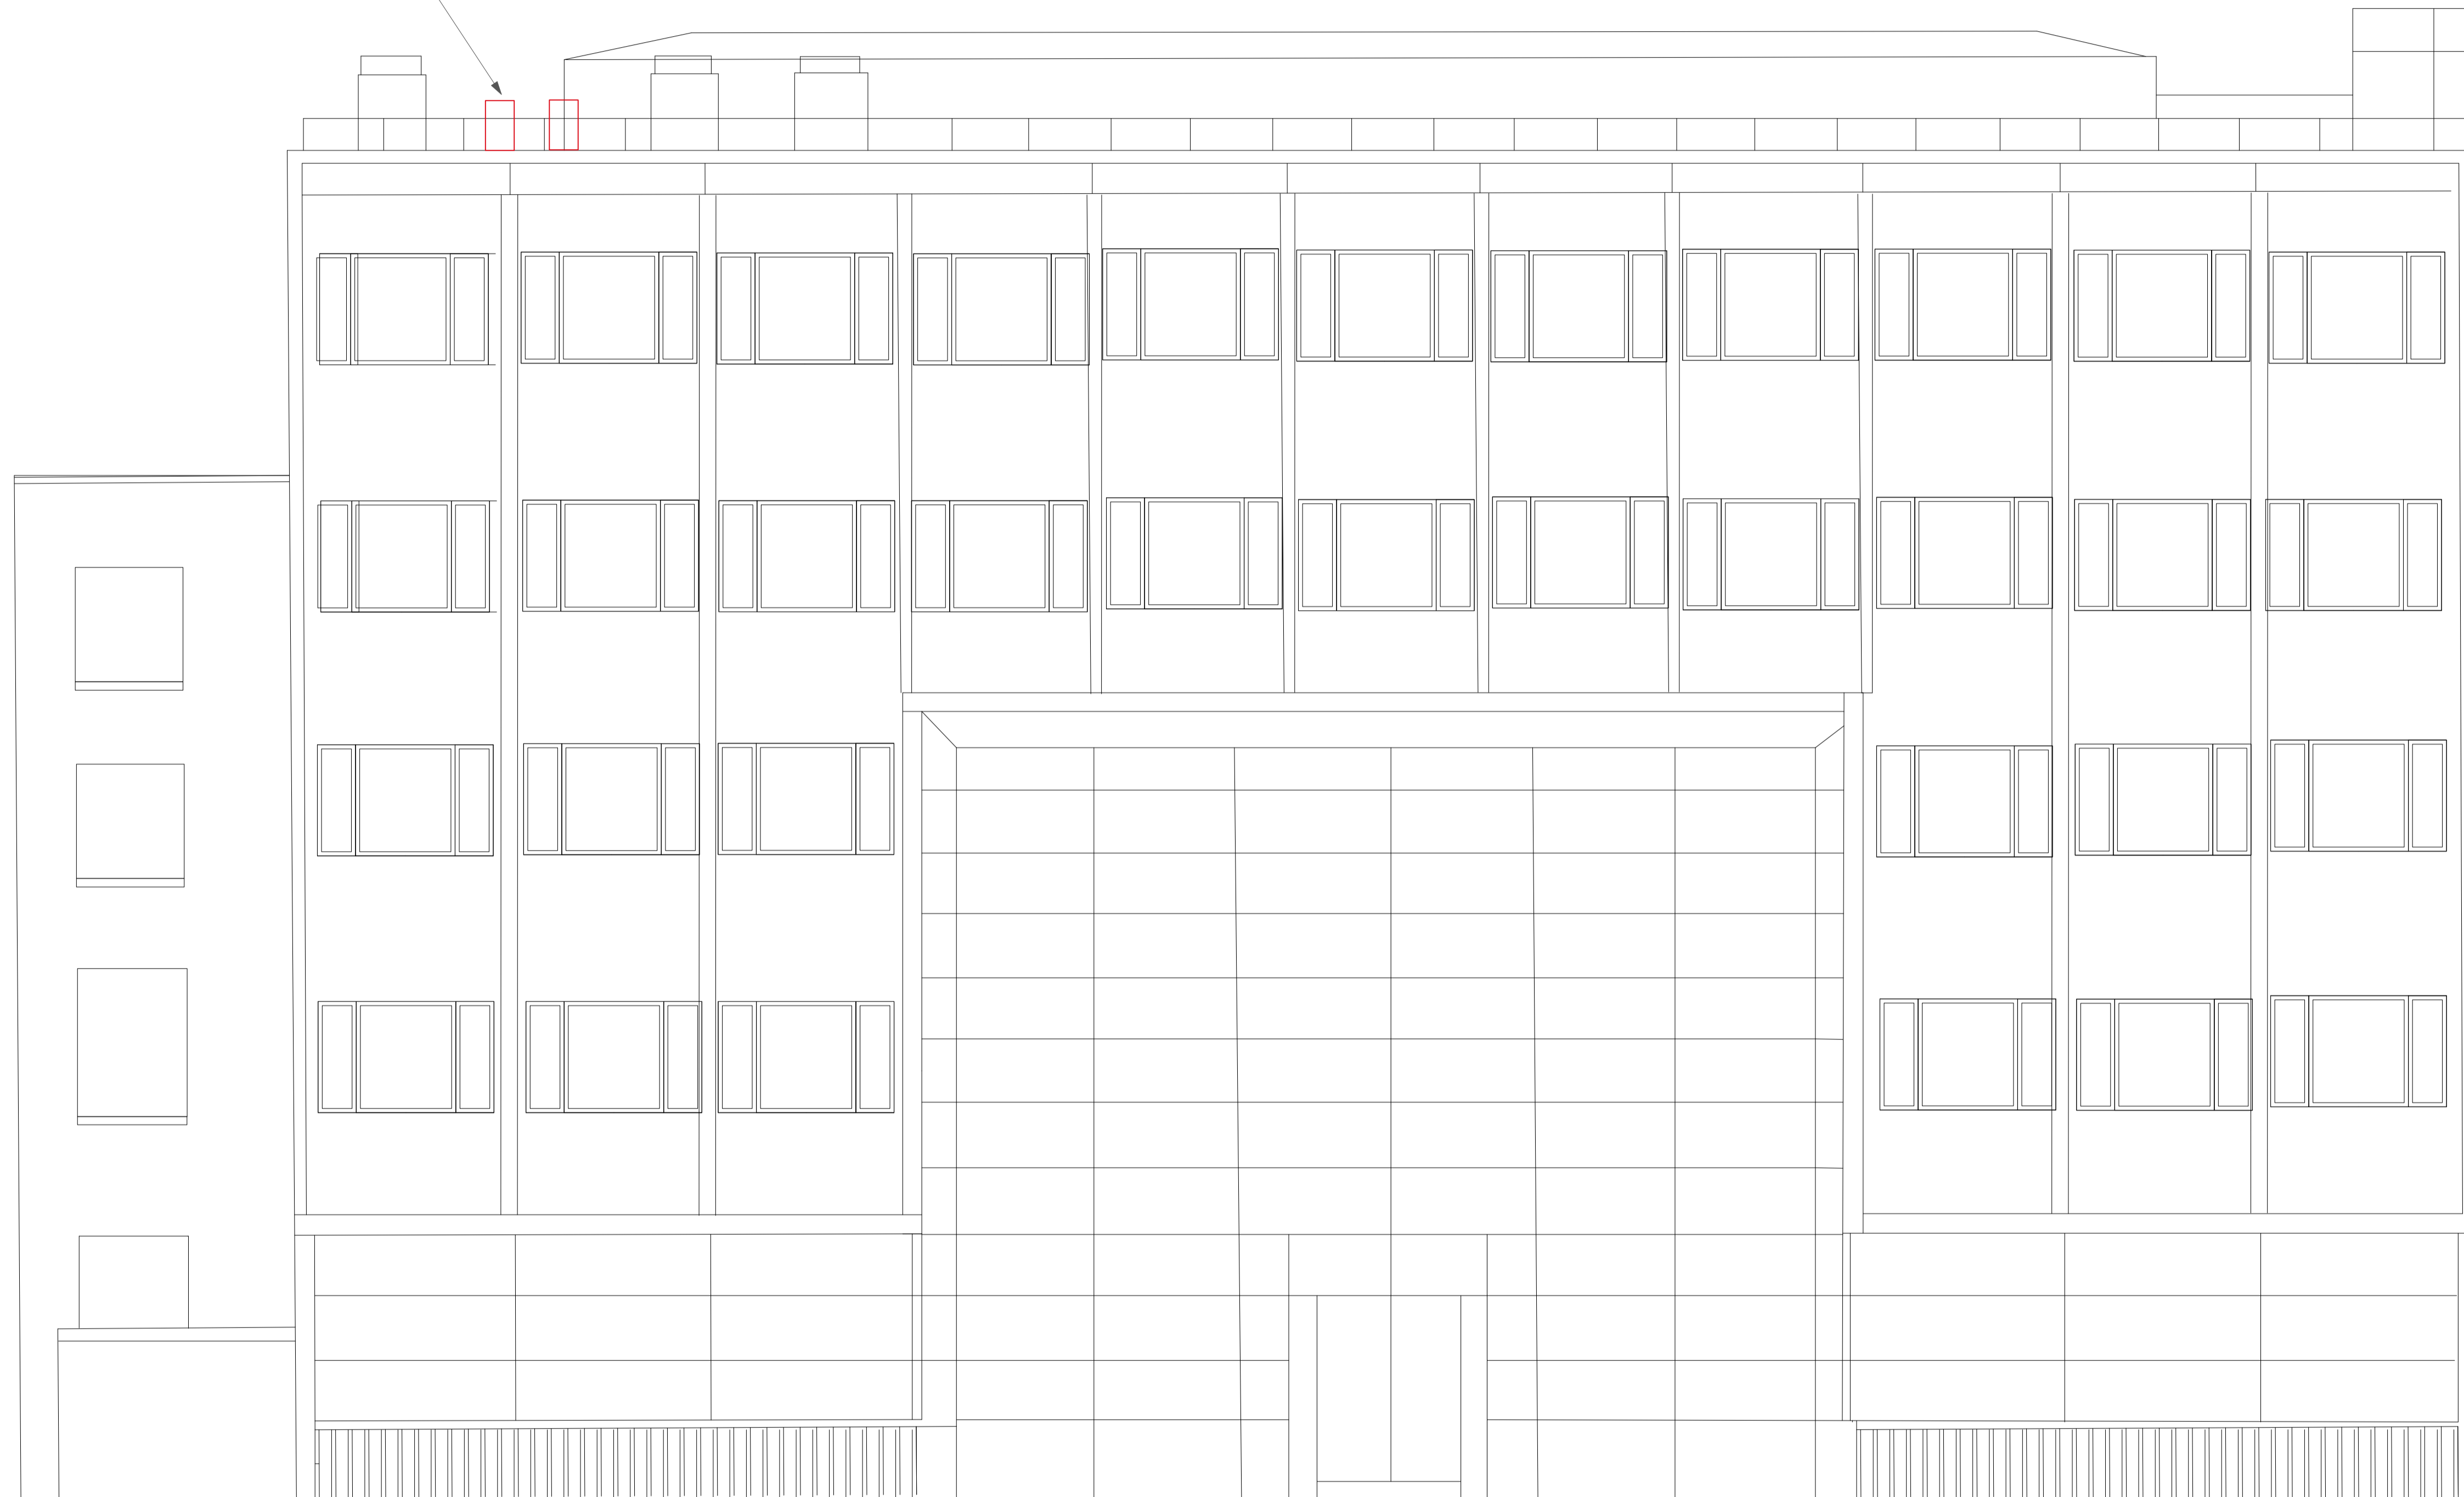

Key Plan

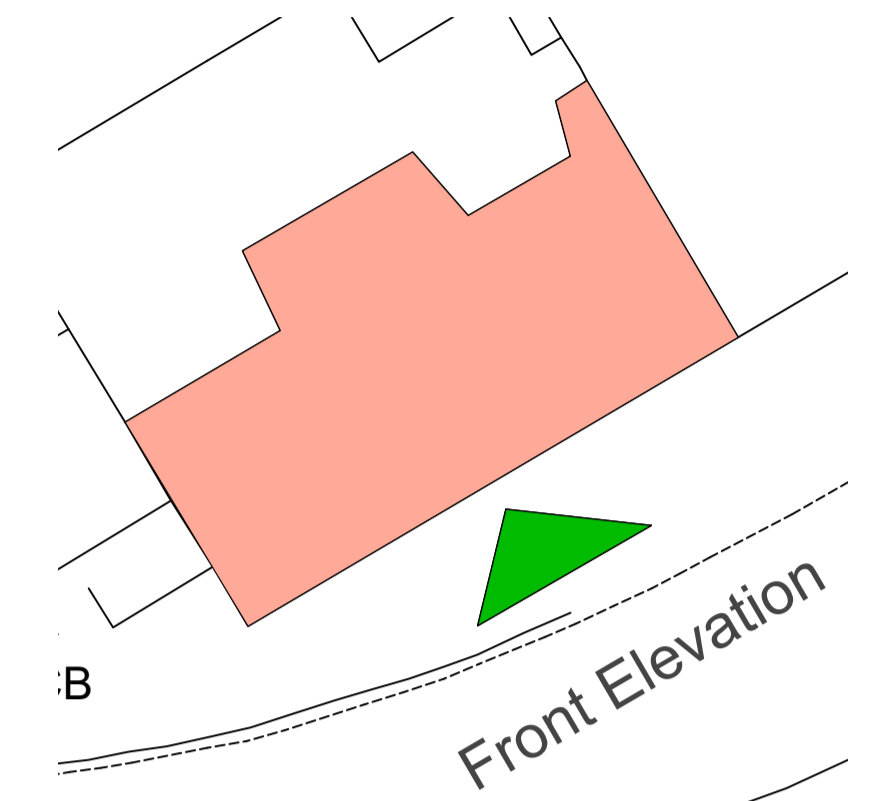

PROPOSED FRONT ELEVATION
222 EUSTON ROAD SW23



Scale 1:50 @ A1



Chartered Architects
Chartered Building Surveyors
Interior Designers
CDM Services

Suite 3, Sandford House,
1b Claremont Road,
Teddington, TW11 8DH
+44 (0)20 8943 5300
www.kendallkingscott.co.uk

Project		Life and Medical Sciences Small Works	
Client	University College London	Project Number	220593(SW23)-1304
Scale	1:50	Drawing Number	P1
Filename	SW23 Front elevation v2022.vwx	Revision	P1
Date	23/03/2023	Drawn	AC
Checked	GC	Purpose/Status	PLANNING
© Copyright Kendall Kingscott Ltd. Do not scale this drawing. Check all dimensions and levels on site.			

P1 23/03/23 AC GC Issued to Planning
Rev Date By Ap Note

Drawing Title
Proposed Front Elevation

Only to be used on the site for which designed. The electronic transmission of design information contained in this drawing is carried out entirely at the User's risk and Kendall Kingscott Ltd. will have no liability for any errors or inaccuracies arising therefrom. The production of amended or updated information from the User is entirely the responsibility of the User and Kendall Kingscott Ltd. shall have no responsibility in respect thereof whatsoever.