
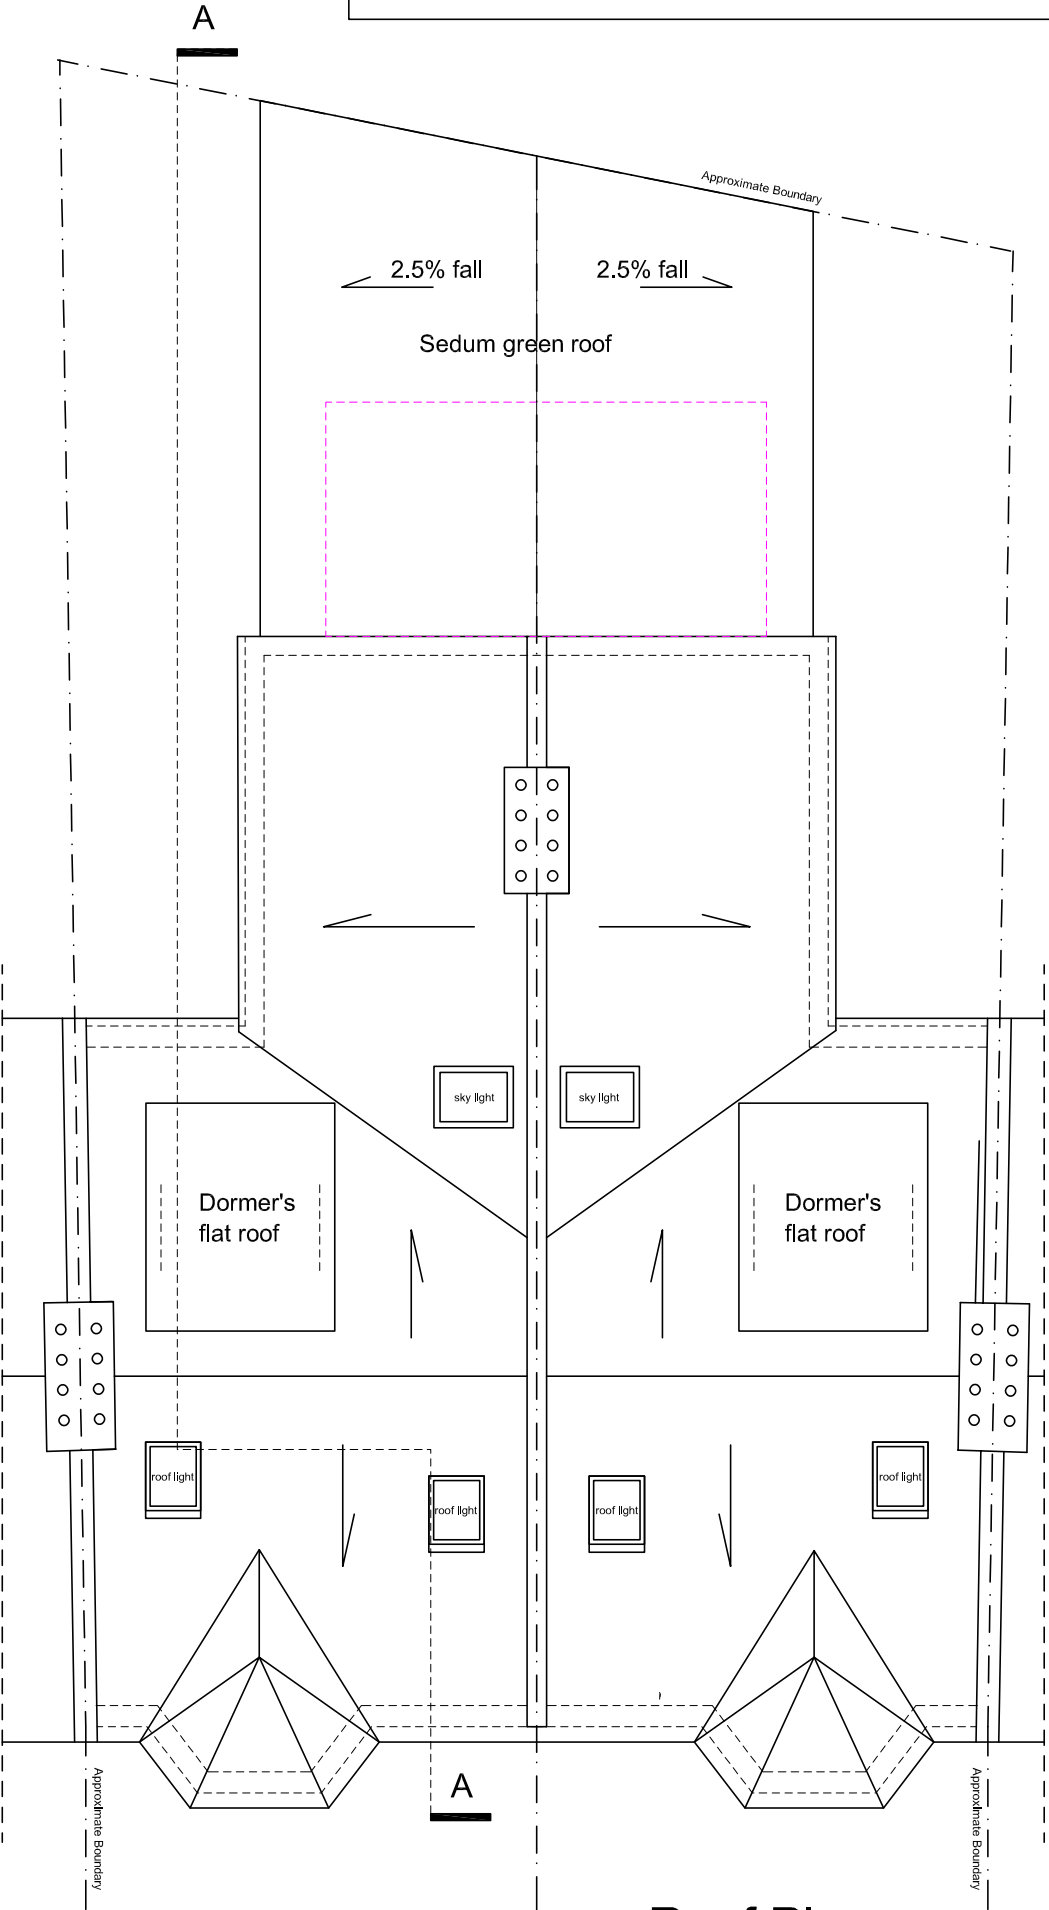


All materials for this proposal
to be similar in appearance to the existing house.


STRUCTURES TO BE REMOVED

 

Roof Plan

One side existing stairs flight
to be removed, replaced with loft flight

Wall to be removed

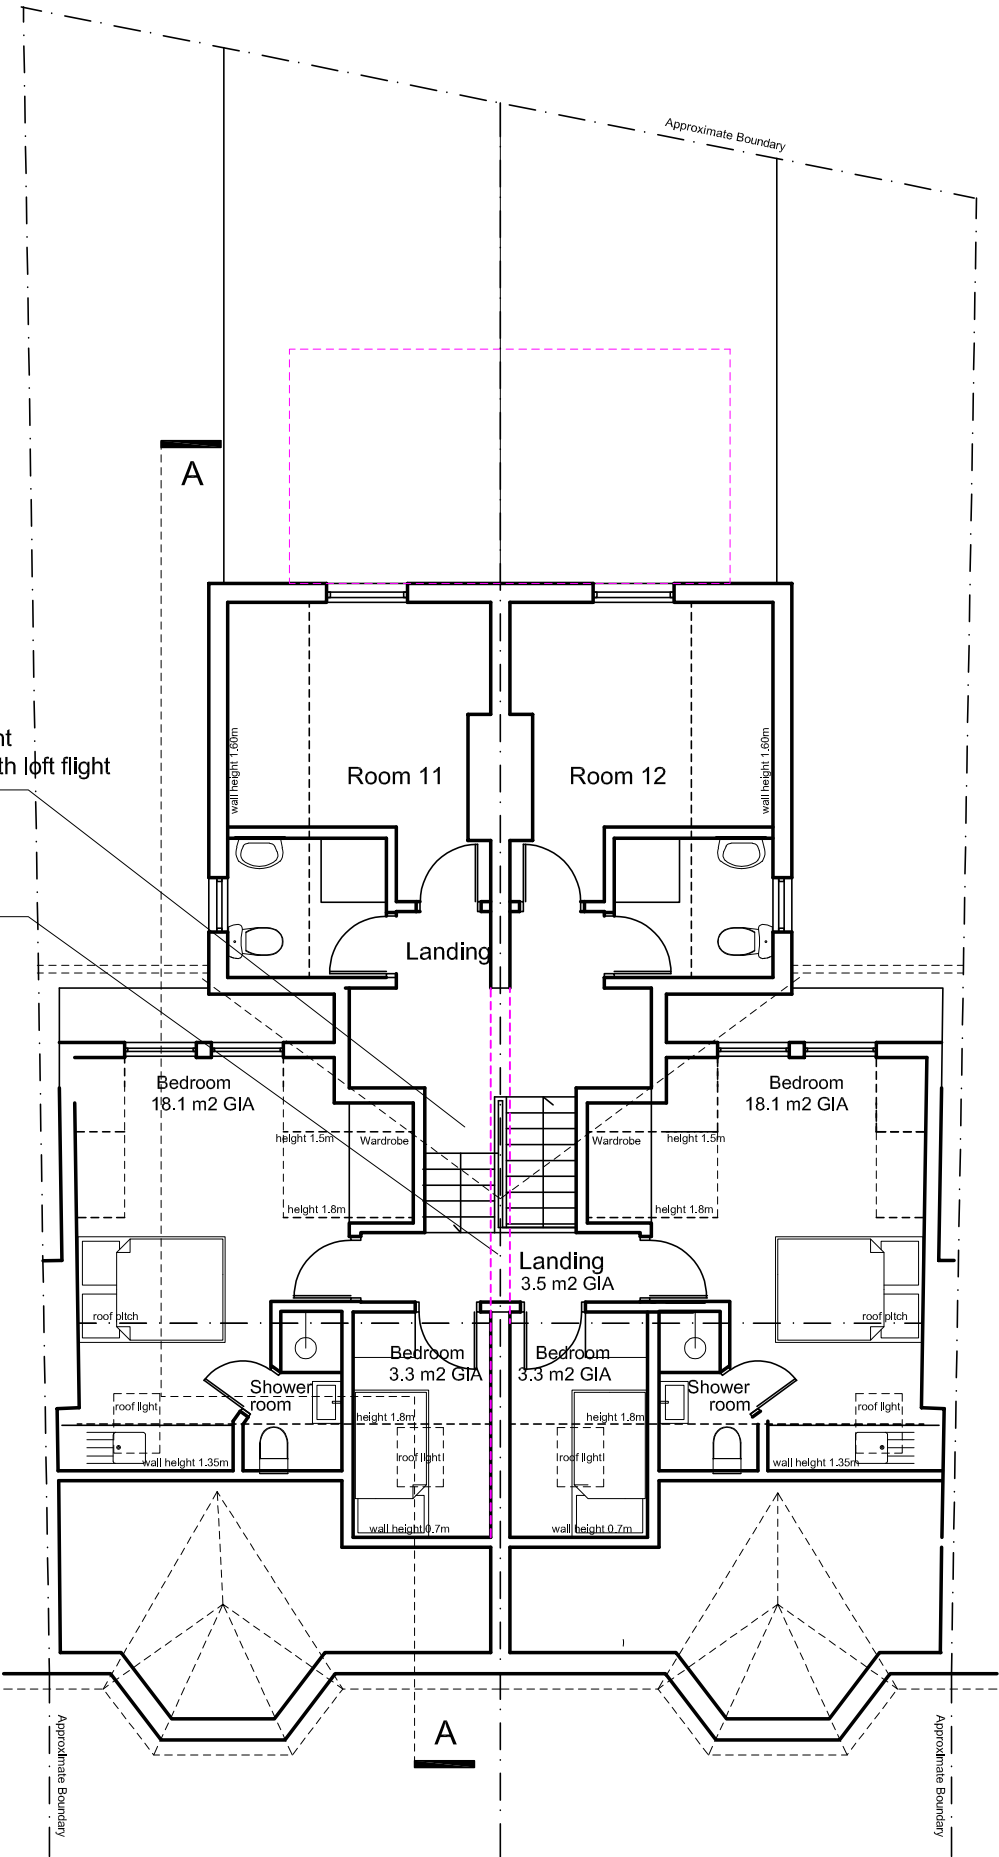

Loft Plan

195/197 Sumatra Road NW6 1PF
Loft conversion, rear ground floor extension
Proposed Loft and Roof Plans

Rev. 18.04.2023

Monika Fast
ARCHITECTURE · PLANNING · DESIGN

Lighthouse Design Solutions Ltd
53 Long Lane, London N3 2HY
monika@lighthousedesignsolutions.co.uk

Project 195/197 Sumatra Rd

Client Stefan Hoffart

Date Feb 2023

Scale 1 : 100

Drwg no PI 007