


West Elevation

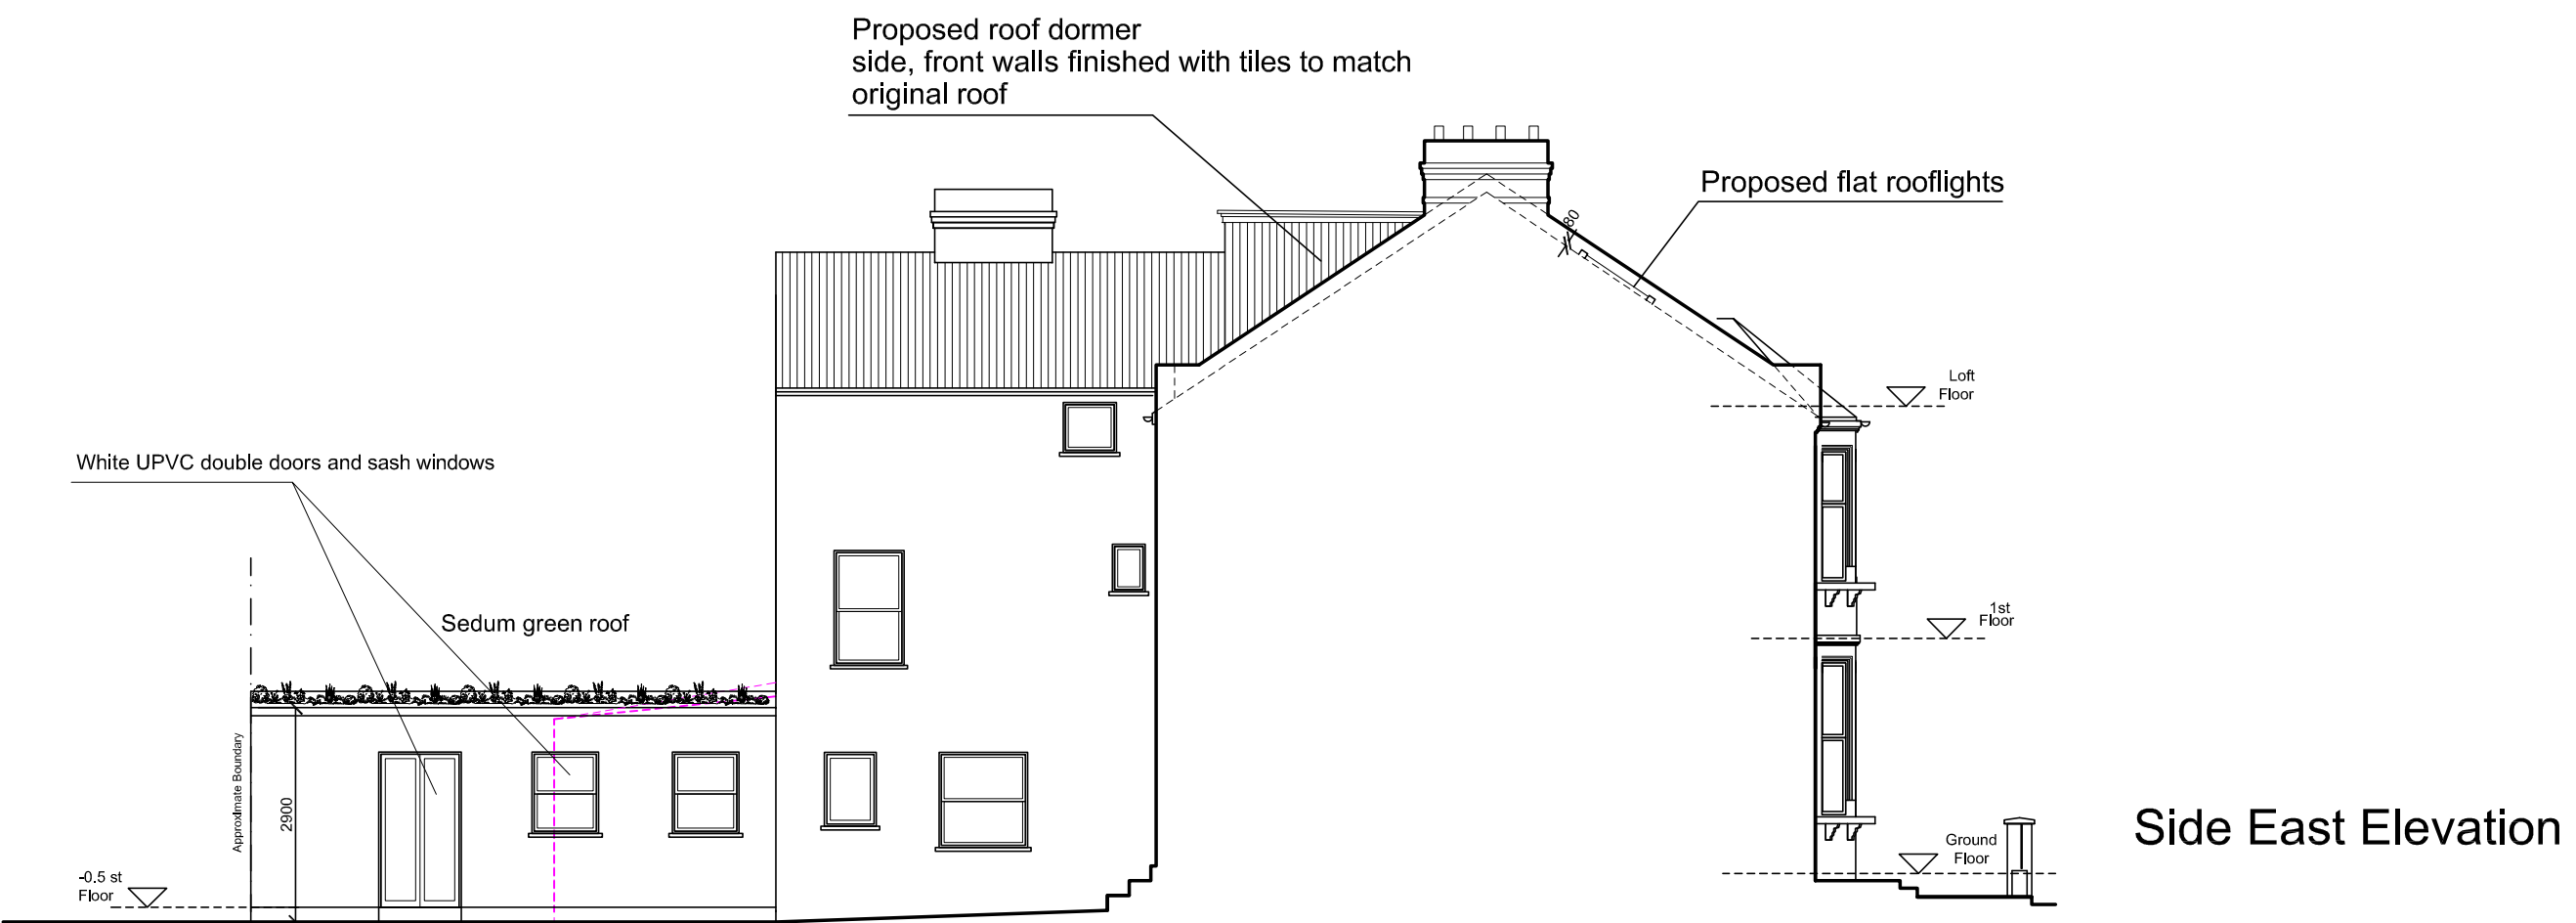

Side East Elevation

195/197 Sumatra Road NW6 1PF
 Loft conversion, rear ground floor extension
 Proposed Elevations

Rev. 18.04.2023

Monika Fast
 ARCHITECTURE · PLANNING · DESIGN

Lighthouse Design Solutions Ltd
 53 Long Lane, London N3 2HY
 monika@lighthousedesignsolutions.co.uk

Project 195/197 Sumatra Rd
 Client Stefan Hoffart
 Date Feb 2023
 Scale 1 : 100
 Drwg no PI 010