

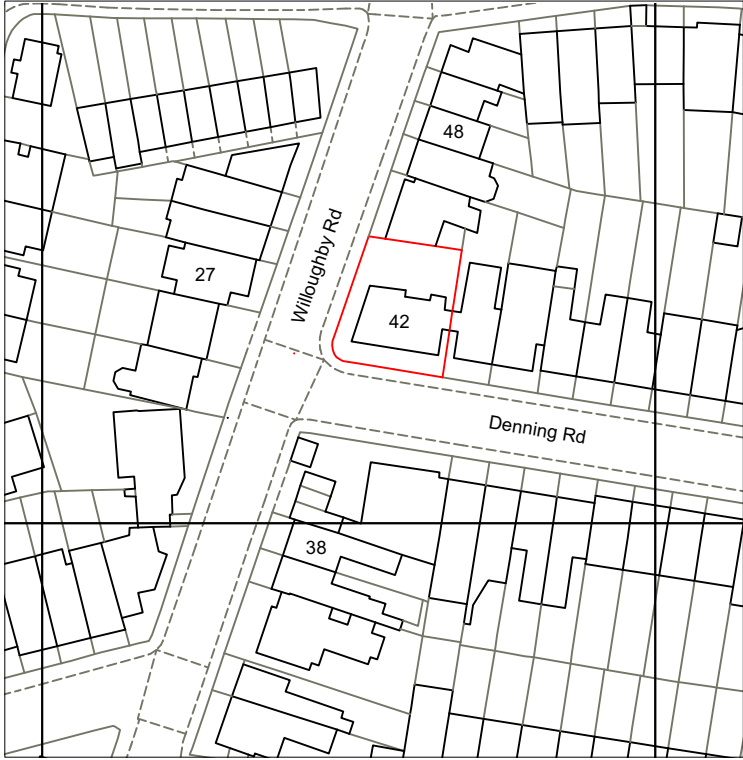


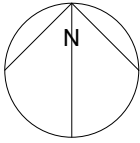

1 **Site Location Plan**
Scale: 1:1250

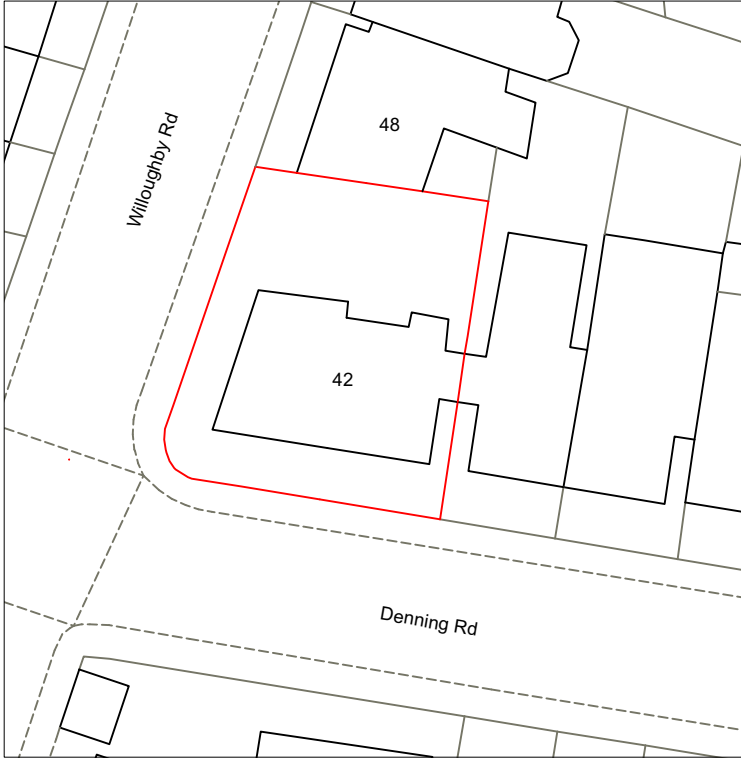

2 **Site Block Plan**
Scale: 1:500

The contractor is to check all dimensions on site and relate to these drawings/documents. Any discrepancies to be reported to the Designer/Architect/Contract Administrator prior to construction, manufacture and installation.

Do not scale from these drawings.

The contractor is to ensure all works conform to the current building regulations. Where there is a Contractor's Design Portion within the Building Contract, the contractor is to ensure all his/her designed works confirm all all current British and European Standards and the Building Regulations.

The contractor is to provide fabrication drawings for all structural members and framework for approval by EDO and the structural engineer prior to manufacture and installation. The contractor to provide manufacture drawings and finishes samples for all joinery items for approval by EDO prior to manufacture.

Scale
As shown
Drawn by
CW

Drawing no.
00.001
Date
Feb 2023

Client



Project
42 Willoughby Road, London NW3 1RU

Drawing title
Site location and block plan


Planning

Easton Design Office Limited
9C York Way
London
N7 9GY
+44 (0) 207 043 4614
eastondesignoffice.com



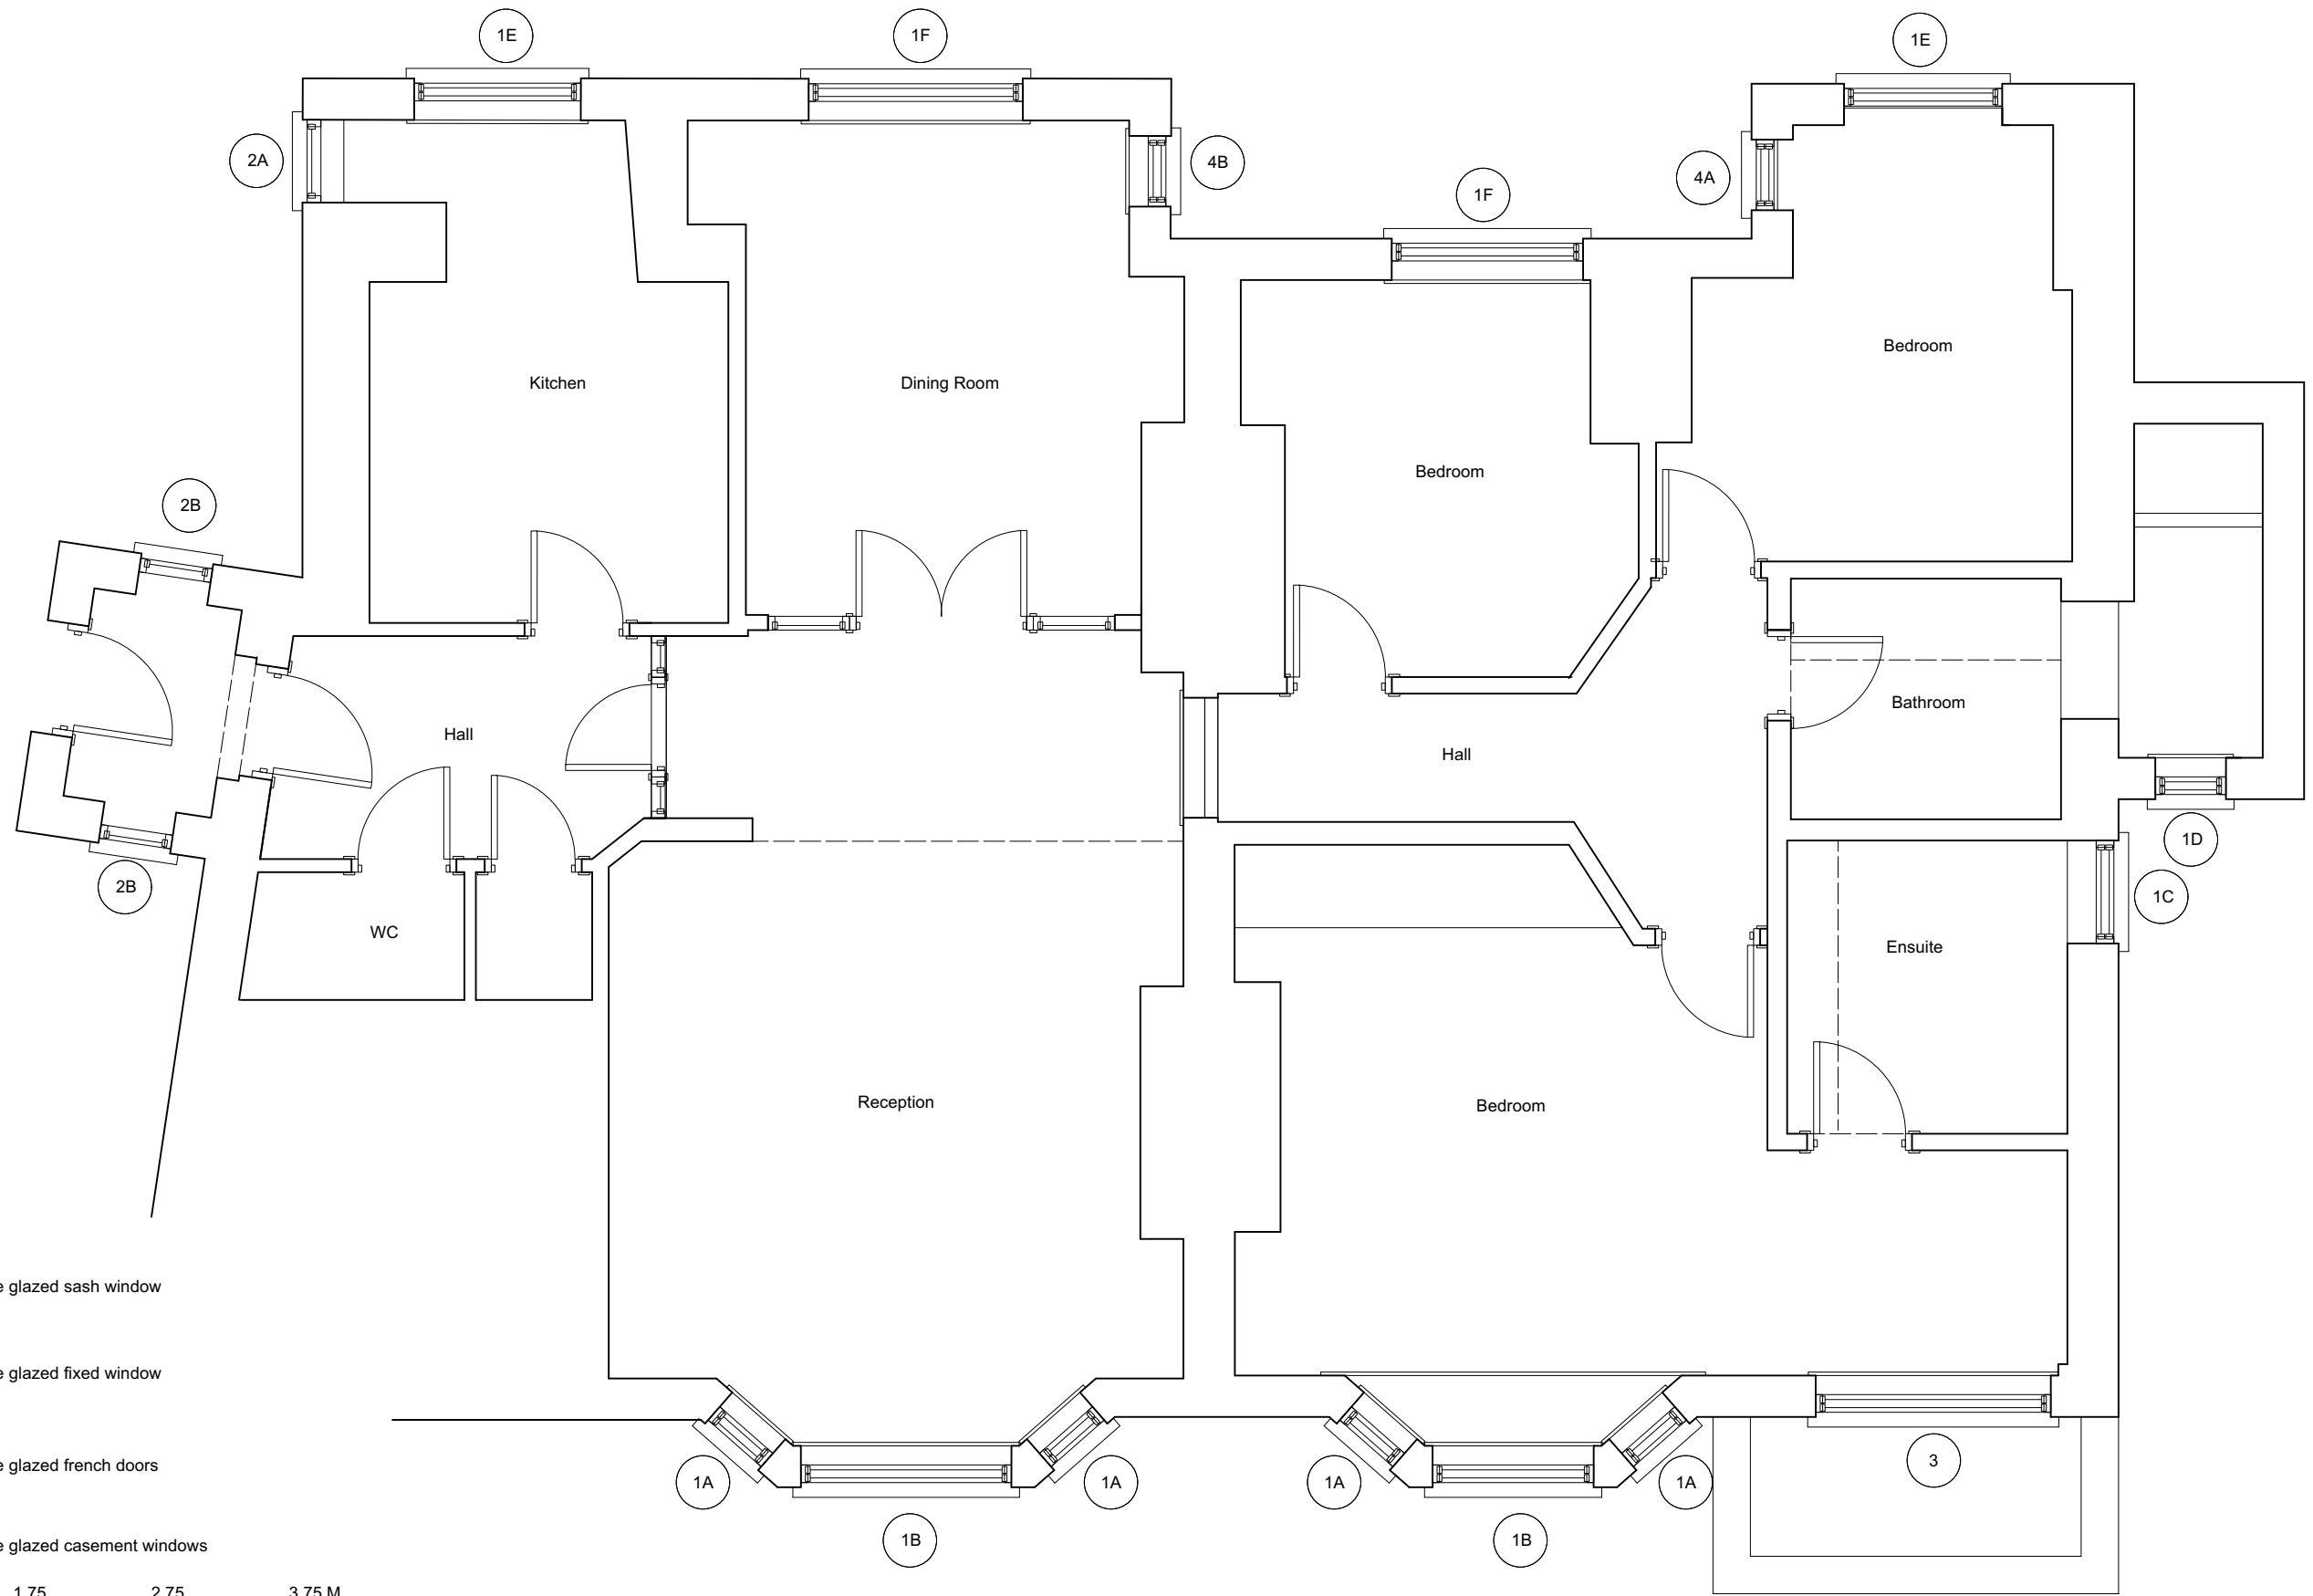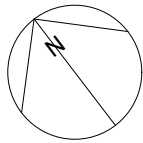

- 1 Existing single glazed sash window
- 2 Existing single glazed fixed window
- 3 Existing single glazed french doors
- 4 Existing single glazed casement windows

 

The contractor is to check all dimensions on site and relate to these drawings/documents. Any discrepancies to be reported to the Designer/Architect/Contract Administrator prior to construction, manufacture and installation.

Do not scale from these drawings.

The contractor is to ensure all works conform to the current building regulations. Where there is a Contractor's Design Portion within the Building Contract, the contractor is to ensure all his/her designed works confirm all all current British and European Standards and the Building Regulations.

The contractor is to provide fabrication drawings for all structural members and framework for approval by EDO and the structural engineer prior to manufacture and installation. The contractor to provide manufacture drawings and finishes samples for all joinery items for approval by EDO prior to manufacture.

Scale
1:50 @ A3
Drawn by
DB

Drawing no.
00.100
Date
Feb 2023

Client


Project
42 Willoughby Road, London NW3 1RU

Drawing title
Existing Ground Floor Plan


Planning

Easton Design Office Limited
9C York Way
London
N7 9GY
+44 (0) 207 043 4614
eastondesignoffice.com




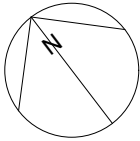

Note: All existing single glazed sash windows to be replaced with double glazed. To match exisitng design.

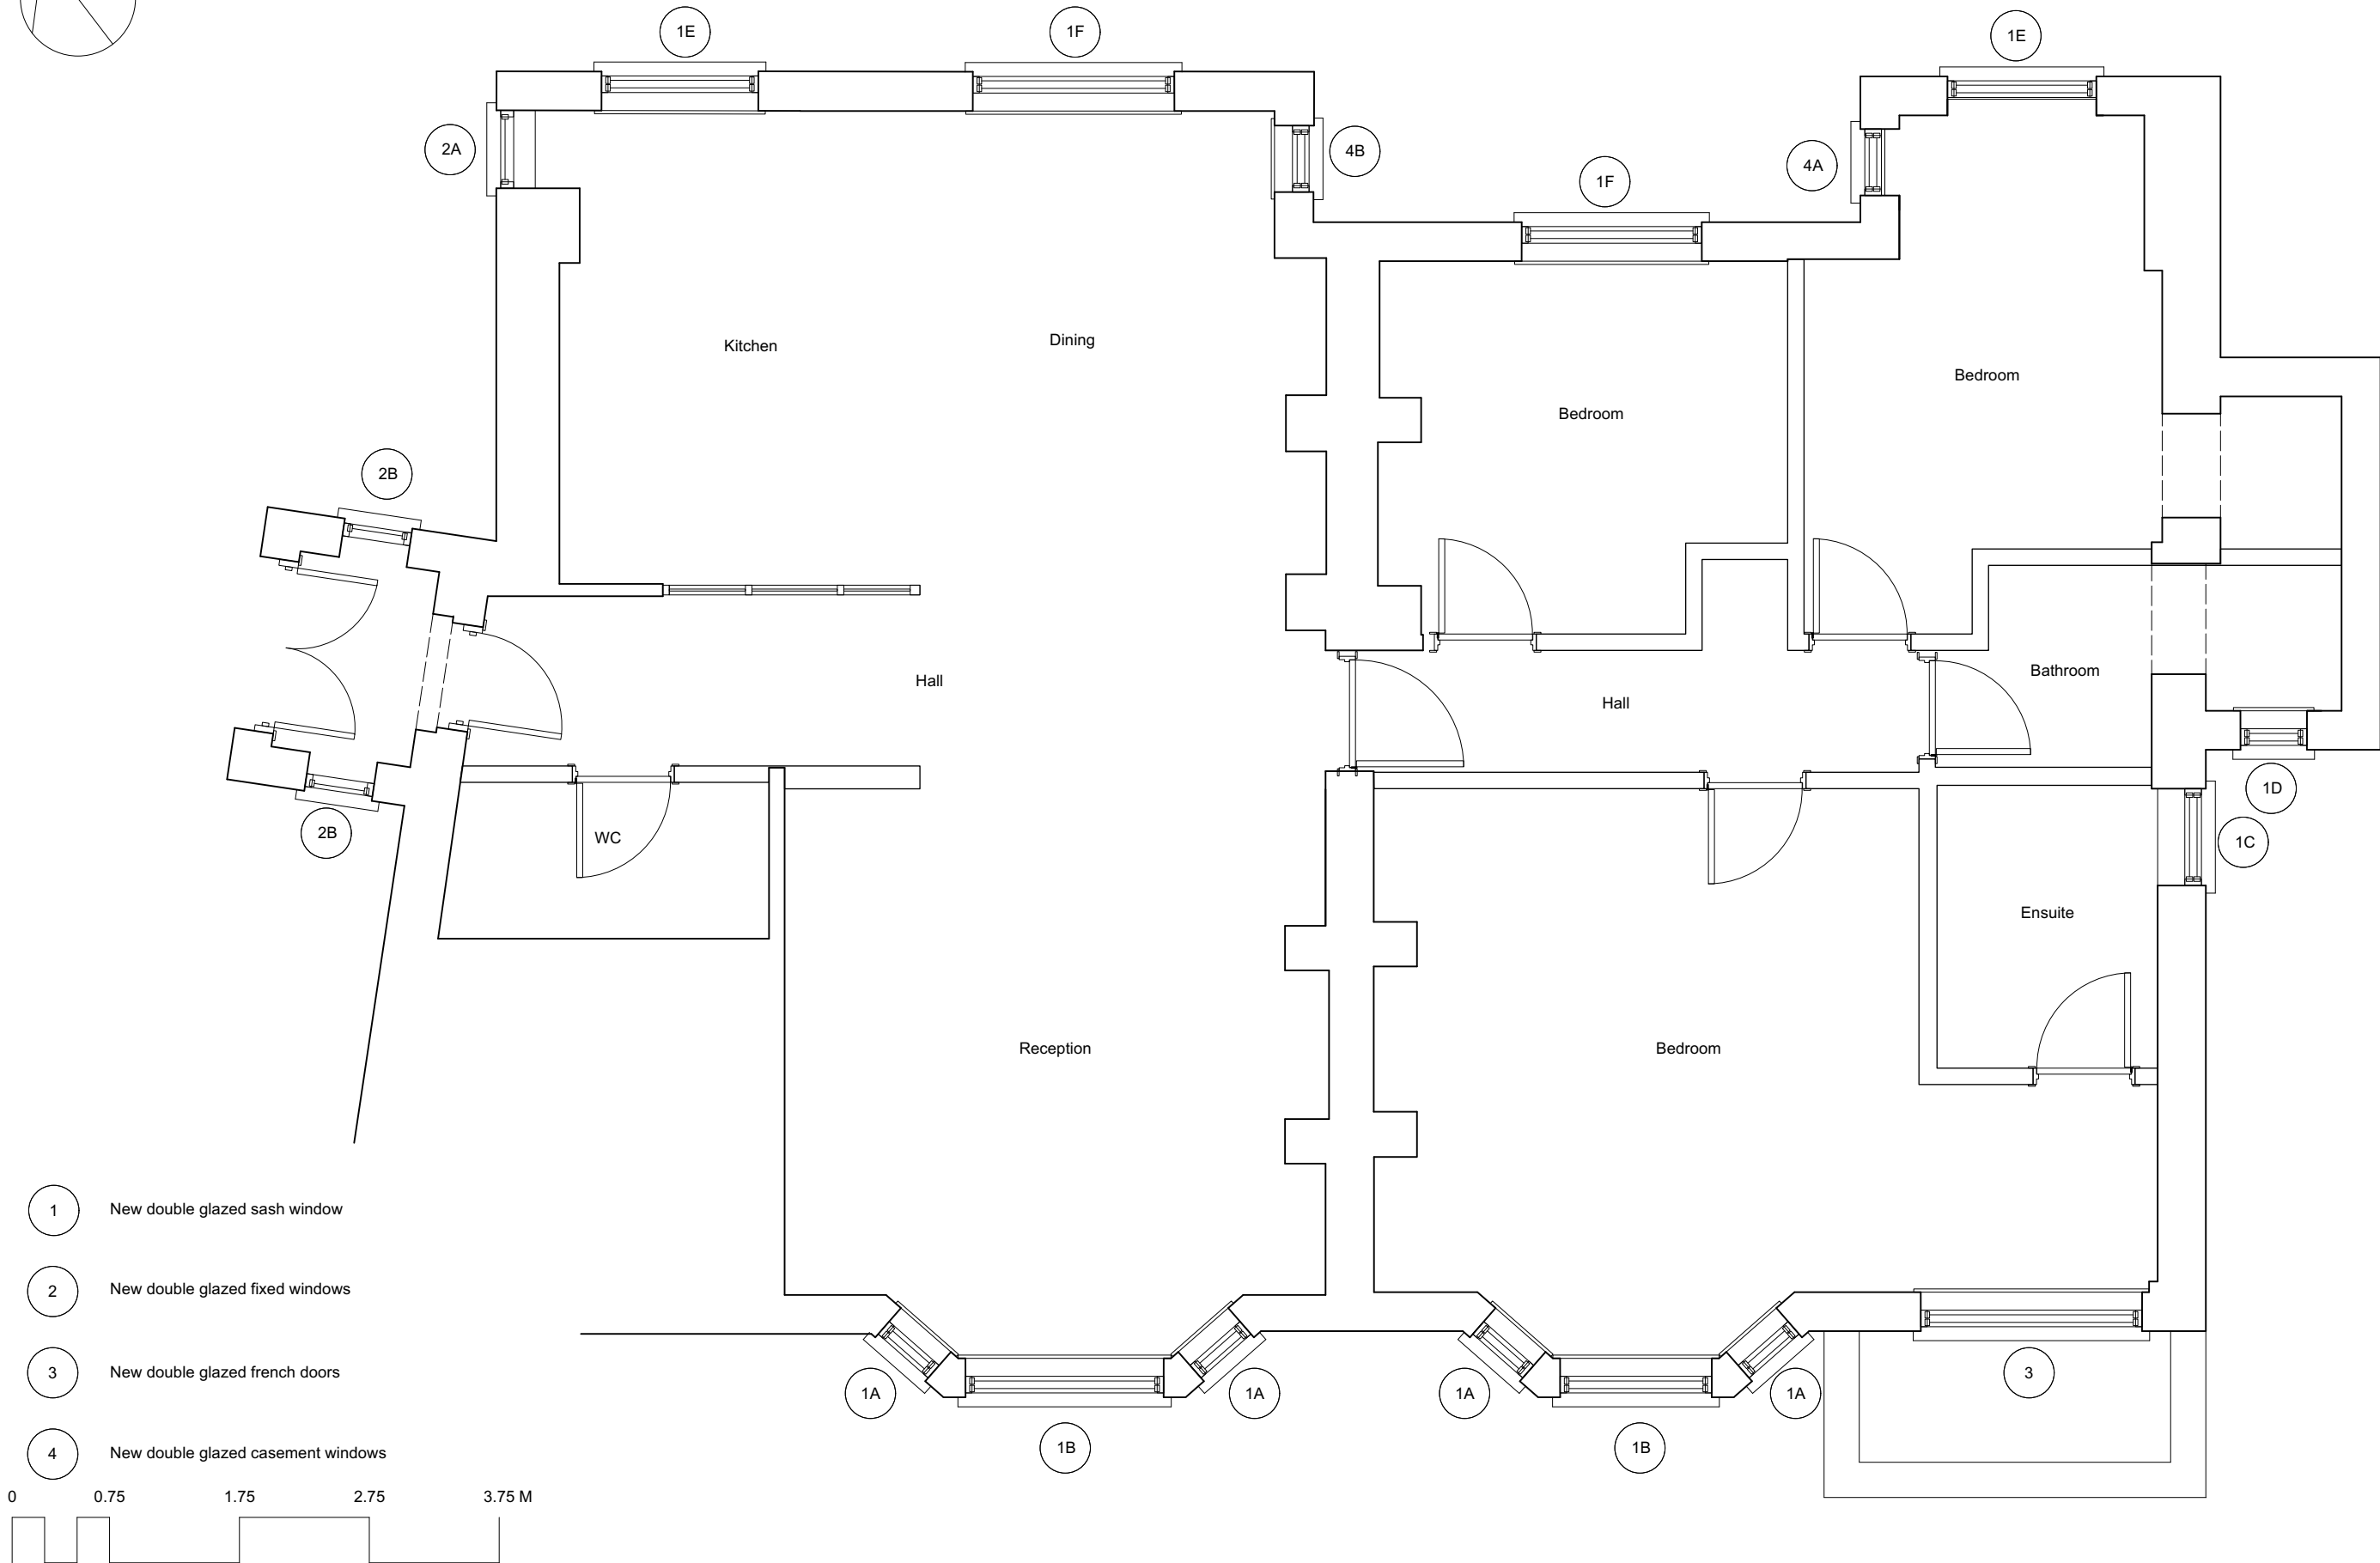

- 1 New double glazed sash window
- 2 New double glazed fixed windows
- 3 New double glazed french doors
- 4 New double glazed casement windows

 

The contractor is to check all dimensions on site and relate to these drawings/documents. Any discrepancies to be reported to the Designer/Architect/Contract Administrator prior to construction, manufacture and installation.
Do not scale from these drawings.

The contractor is to ensure all works conform to the current building regulations. Where there is a Contractor's Design Portion within the Building Contract, the contractor is to ensure all his/her designed works confirm all all current British and European Standards and the Building Regulations.

The contractor is to provide fabrication drawings for all structural members and framework for approval by EDO and the structural engineer prior to manufacture and installation. The contractor to provide manufacture drawings and finishes samples for all joinery items for approval by EDO prior to manufacture.

Scale
1:50 @ A3
Drawn by
DB

Drawing no.
00.101
Date
Feb 2023

Client

Project
42 Willoughby Road, London NW3 1RU

Drawing title
Proposed Ground Floor Plan

Planning

Easton Design Office Limited
9C York Way
London
N7 9GY
+44 (0) 207 043 4614
eastondesignoffice.com





- 1 Existing single glazed sash window
- 2 Existing single glazed fixed window
- 3 Existing single glazed french doors
- 4 New double glazed casement windows

The contractor is to check all dimensions on site and relate to these drawings/documents. Any discrepancies to be reported to the Designer/Architect/Contract Administrator prior to construction, manufacture and installation.

Do not scale from these drawings.

The contractor is to ensure all works conform to the current building regulations. Where there is a Contractor's Design Portion within the Building Contract, the contractor is to ensure all his/her designed works confirm all all current British and European Standards and the Building Regulations.

The contractor is to provide fabrication drawings for all structural members and framework for approval by EDO and the structural engineer prior to manufacture and installation. The contractor to provide manufacture drawings and finishes samples for all joinery items for approval by EDO prior to manufacture.

Scale
1:50 @ A3
Drawn by
DB

Drawing no.
00.300
Date
Feb 2023

Client


Project
42 Willoughby Road, London NW3 1RU

Drawing title
Existing Elevation

Planning

Easton Design Office Limited
9C York Way
London
N7 9GY
+44 (0) 207 043 4614
eastondesignoffice.com



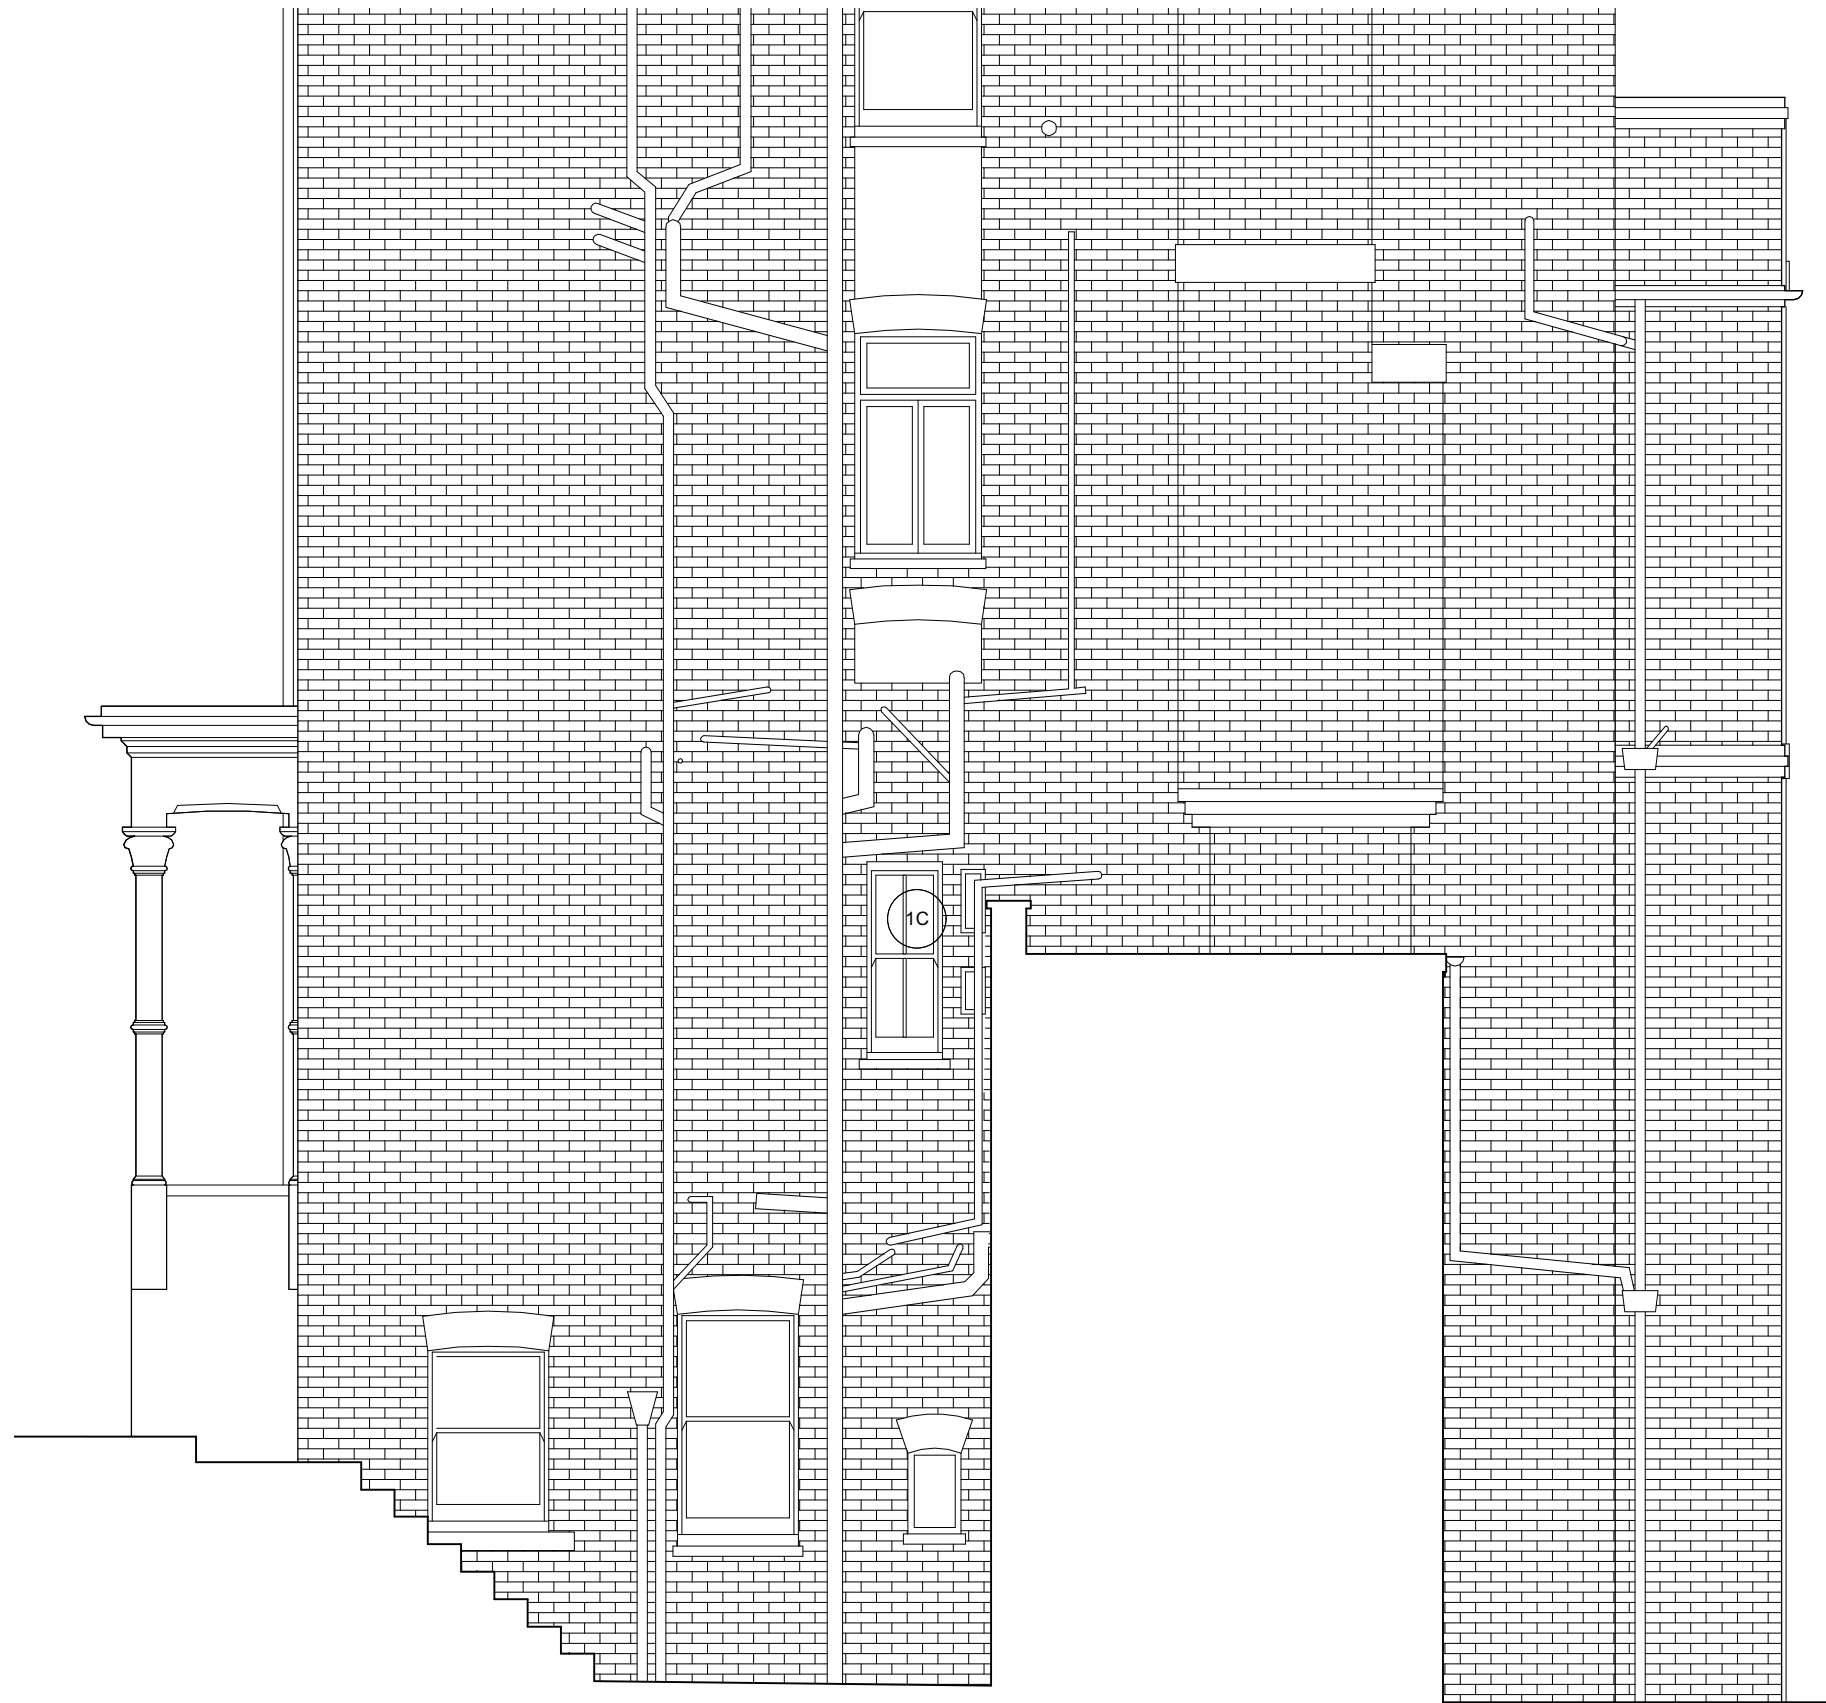

- 1 Existing single glazed sash window
- 2 Existing single glazed fixed window
- 3 Existing single glazed french doors
- 4 New double glazed casement windows

West Facing Elevation

The contractor is to check all dimensions on site and relate to these drawings/documents. Any discrepancies to be reported to the Designer/Architect/Contract Administrator prior to construction, manufacture and installation.

Do not scale from these drawings.

The contractor is to ensure all works conform to the current building regulations. Where there is a Contractor's Design Portion within the Building Contract, the contractor is to ensure all his/her designed works confirm all all current British and European Standards and the Building Regulations.

The contractor is to provide fabrication drawings for all structural members and framework for approval by EDO and the structural engineer prior to manufacture and installation. The contractor to provide manufacture drawings and finishes samples for all joinery items for approval by EDO prior to manufacture.

Scale
1:50 @ A3
Drawn by
DB

Drawing no.
00.301
Date
Feb 2023

Client

Project
42 Willoughby Road, London NW3 1RU

Drawing title
Existing Elevation

Planning

Easton Design Office Limited
9C York Way
London
N7 9GY
+44 (0) 207 043 4614
eastondesignoffice.com





- 1 Existing single glazed sash window
- 2 Existing single glazed fixed window
- 3 Existing single glazed french doors
- 4 New double glazed casement windows

South Facing Elevation

The contractor is to check all dimensions on site and relate to these drawings/documents. Any discrepancies to be reported to the Designer/Architect/Contract Administrator prior to construction, manufacture and installation.

Do not scale from these drawings.

The contractor is to ensure all works conform to the current building regulations. Where there is a Contractor's Design Portion within the Building Contract, the contractor is to ensure all his/her designed works confirm all all current British and European Standards and the Building Regulations.

The contractor is to provide fabrication drawings for all structural members and framework for approval by EDO and the structural engineer prior to manufacture and installation. The contractor to provide manufacture drawings and finishes samples for all joinery items for approval by EDO prior to manufacture.

Scale
1:50 @ A3
Drawn by
DB

Drawing no.
00.302
Date
Feb 2023

Client

Project
42 Willoughby Road, London NW3 1RU

Drawing title
Existing Elevation

Planning

Easton Design Office Limited
9C York Way
London
N7 9GY
+44 (0) 207 043 4614
eastondesignoffice.com





- 1 Existing single glazed sash window
- 2 Existing single glazed fixed window
- 3 Existing single glazed french doors
- 4 New double glazed casement windows

East Facing Elevation

The contractor is to check all dimensions on site and relate to these drawings/documents. Any discrepancies to be reported to the Designer/Architect/Contract Administrator prior to construction, manufacture and installation.

Do not scale from these drawings.

The contractor is to ensure all works conform to the current building regulations. Where there is a Contractor's Design Portion within the Building Contract, the contractor is to ensure all his/her designed works confirm all all current British and European Standards and the Building Regulations.

The contractor is to provide fabrication drawings for all structural members and framework for approval by EDO and the structural engineer prior to manufacture and installation. The contractor to provide manufacture drawings and finishes samples for all joinery items for approval by EDO prior to manufacture.

Scale
1:50 @ A3
Drawn by
DB

Drawing no.
00.303
Date
Feb 2023

Client

Project
42 Willoughby Road, London NW3 1RU

Drawing title
Existing Elevation

Planning

Easton Design Office Limited
9C York Way
London
N7 9GY
+44 (0) 207 043 4614
eastondesignoffice.com





Existing single glazed sash windows to be replaced with double glazed. To match existing design.



Existing single glazed french doors to be replaced with double glazed. To match existing design.

The contractor is to check all dimensions on site and relate to these drawings/documents. Any discrepancies to be reported to the Designer/Architect/Contract Administrator prior to construction, manufacture and installation.

Do not scale from these drawings.

The contractor is to ensure all works conform to the current building regulations. Where there is a Contractor's Design Portion within the Building Contract, the contractor is to ensure all his/her designed works confirm all all current British and European Standards and the Building Regulations.

The contractor is to provide fabrication drawings for all structural members and framework for approval by EDO and the structural engineer prior to manufacture and installation. The contractor to provide manufacture drawings and finishes samples for all joinery items for approval by EDO prior to manufacture.

Scale
1:50 @ A3
Drawn by
DB

Drawing no.
00.304
Date
Feb 2023

Client

Project
42 Willoughby Road, London NW3 1RU


Drawing title
Proposed Elevation

Planning

Easton Design Office Limited

9C York Way
London
N7 9GY
+44 (0) 207 043 4614
eastondesignoffice.com



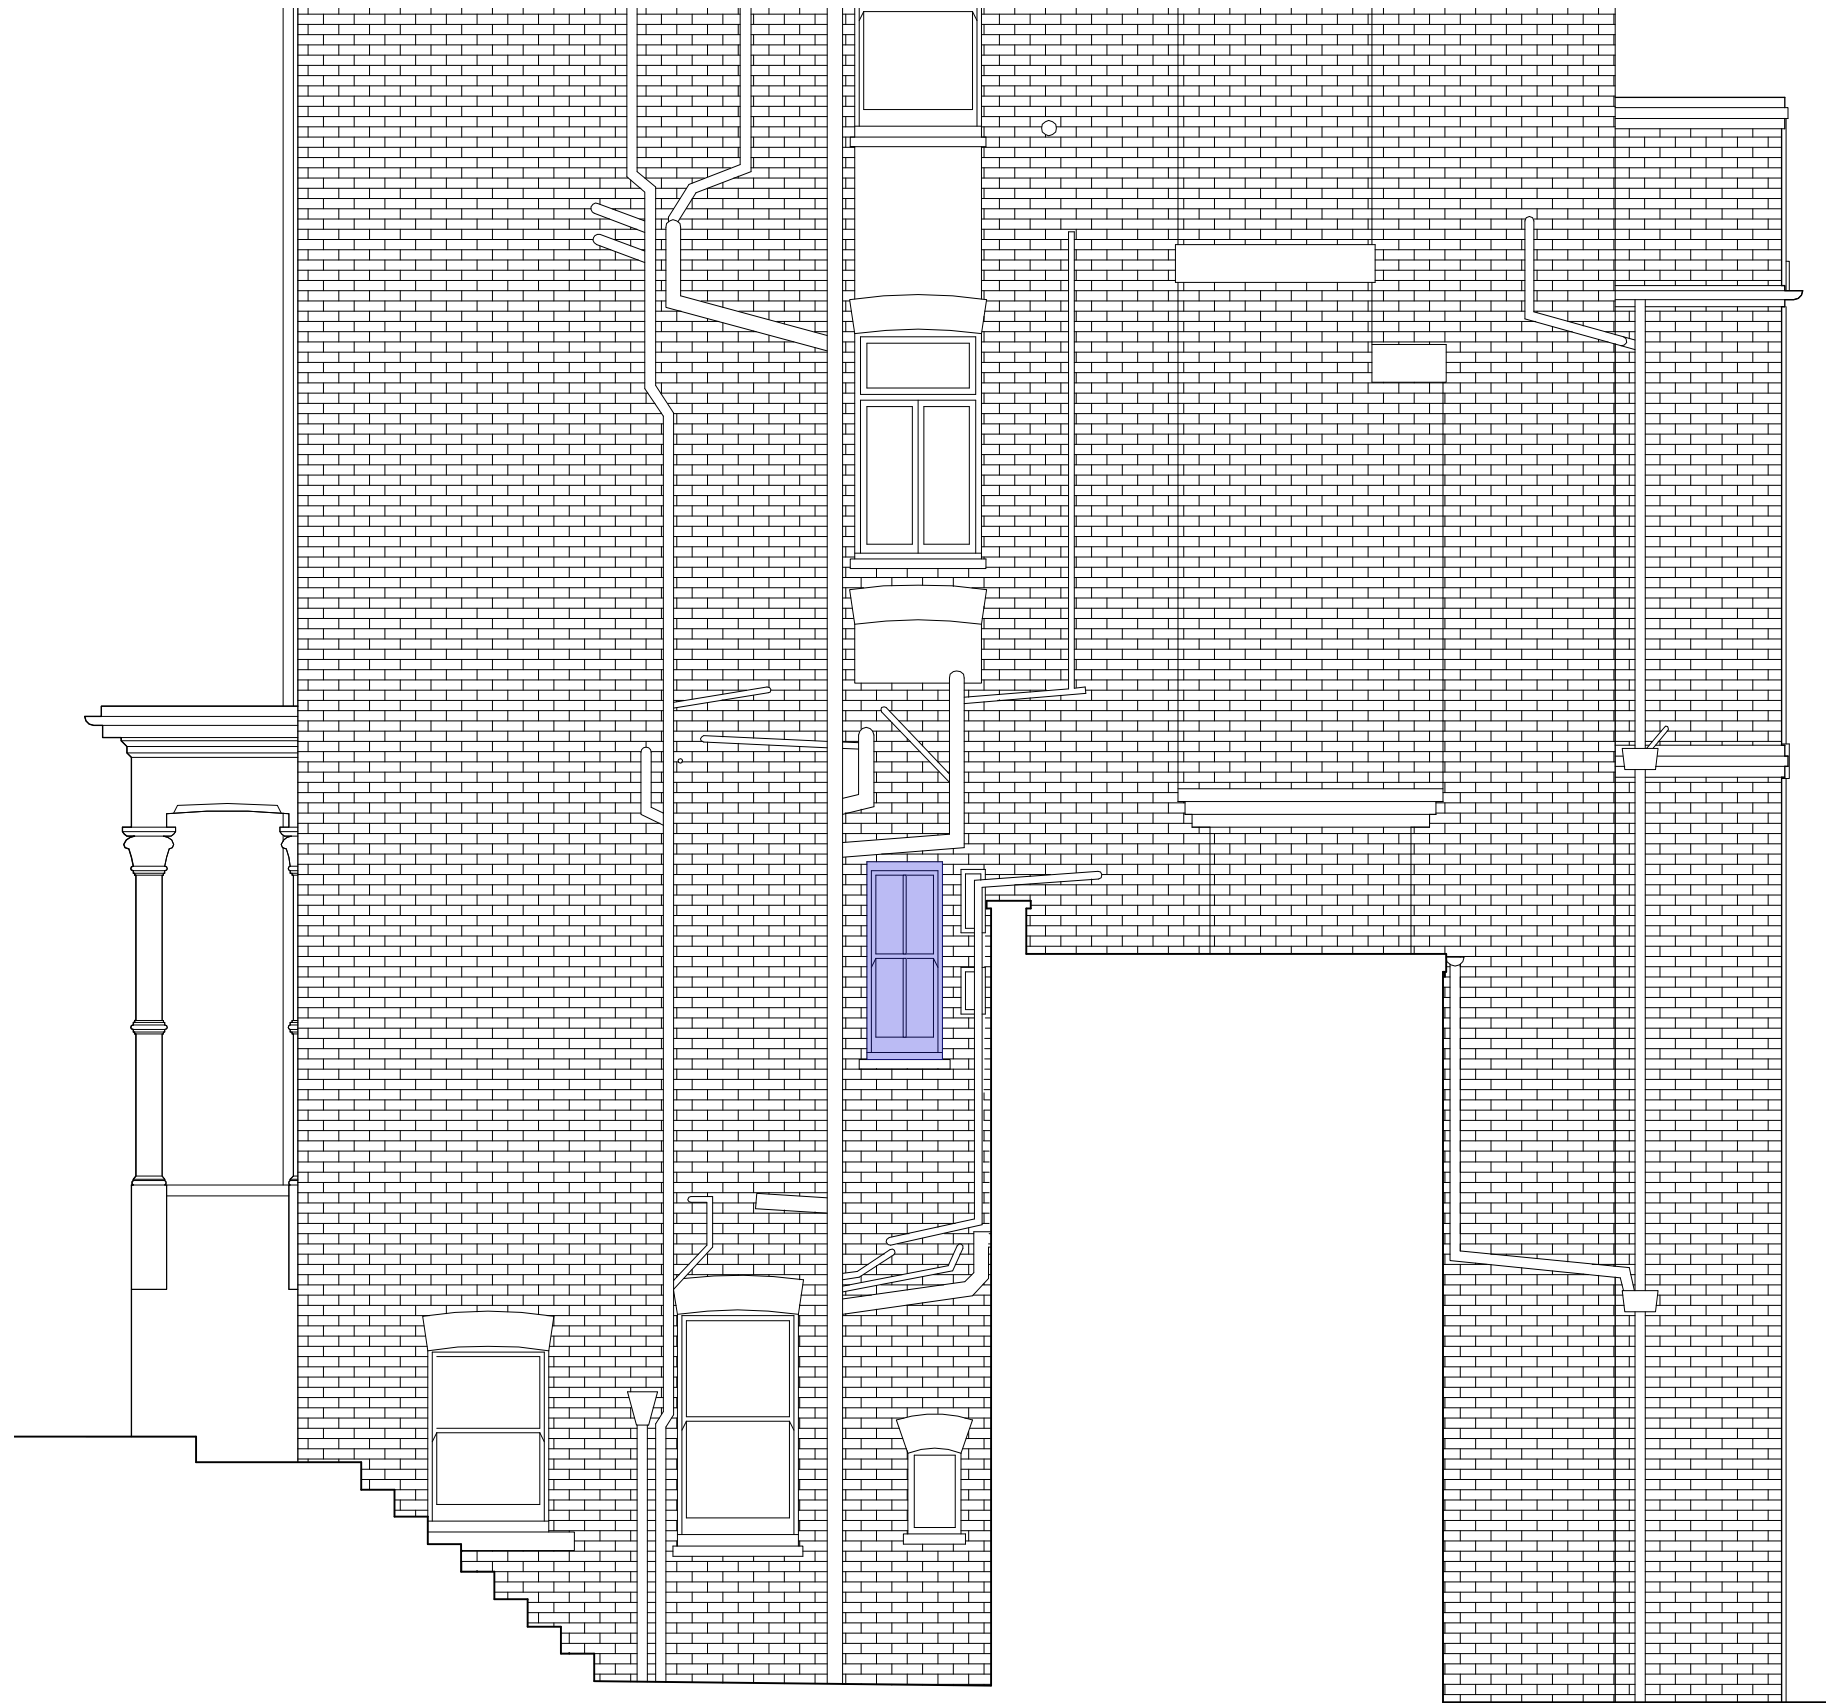

Existing single glazed sash windows to be replaced with double glazed. To match existing design.

West Facing Elevation

The contractor is to check all dimensions on site and relate to these drawings/documents. Any discrepancies to be reported to the Designer/Architect/Contract Administrator prior to construction, manufacture and installation.

Do not scale from these drawings.

The contractor is to ensure all works conform to the current building regulations. Where there is a Contractor's Design Portion within the Building Contract, the contractor is to ensure all his/her designed works confirm all all current British and European Standards and the Building Regulations.

The contractor is to provide fabrication drawings for all structural members and framework for approval by EDO and the structural engineer prior to manufacture and installation. The contractor to provide manufacture drawings and finishes samples for all joinery items for approval by EDO prior to manufacture.

Scale
1:50 @ A3
Drawn by
DB

Drawing no.
00.305
Date
Feb 2023

Client

Project
42 Willoughby Road, London NW3 1RU

Drawing title
Proposed Elevation

Planning

Easton Design Office Limited

9C York Way
London
N7 9GY
+44 (0) 207 043 4614
eastondesignoffice.com





Existing single glazed sash windows to be replaced with double glazed. To match existing design.

South Facing Elevation

The contractor is to check all dimensions on site and relate to these drawings/documents. Any discrepancies to be reported to the Designer/Architect/Contract Administrator prior to construction, manufacture and installation.

Do not scale from these drawings.

The contractor is to ensure all works conform to the current building regulations. Where there is a Contractor's Design Portion within the Building Contract, the contractor is to ensure all his/her designed works confirm all all current British and European Standards and the Building Regulations.

The contractor is to provide fabrication drawings for all structural members and framework for approval by EDO and the structural engineer prior to manufacture and installation. The contractor to provide manufacture drawings and finishes samples for all joinery items for approval by EDO prior to manufacture.

Scale
1:50 @ A3
Drawn by
DB

Drawing no.
00.306
Date
Feb 2023

Client

Project
42 Willoughby Road, London NW3 1RU

Drawing title
Proposed Elevation

Planning

Easton Design Office Limited
9C York Way
London
N7 9GY
+44 (0) 207 043 4614
eastondesignoffice.com





East Facing Elevation

The contractor is to check all dimensions on site and relate to these drawings/documents. Any discrepancies to be reported to the Designer/Architect/Contract Administrator prior to construction, manufacture and installation.

Do not scale from these drawings.

The contractor is to ensure all works conform to the current building regulations. Where there is a Contractor's Design Portion within the Building Contract, the contractor is to ensure all his/her designed works confirm all all current British and European Standards and the Building Regulations.

The contractor is to provide fabrication drawings for all structural members and framework for approval by EDO and the structural engineer prior to manufacture and installation. The contractor to provide manufacture drawings and finishes samples for all joinery items for approval by EDO prior to manufacture.

Scale
1:50 @ A3
Drawn by
DB

Drawing no.
00.307
Date
Feb 2023

Client

Project
42 Willoughby Road, London NW3 1RU


Drawing title
Proposed Elevation

Planning


Easton Design Office Limited

9C York Way
London
N7 9GY
+44 (0) 207 043 4614
eastondesignoffice.com



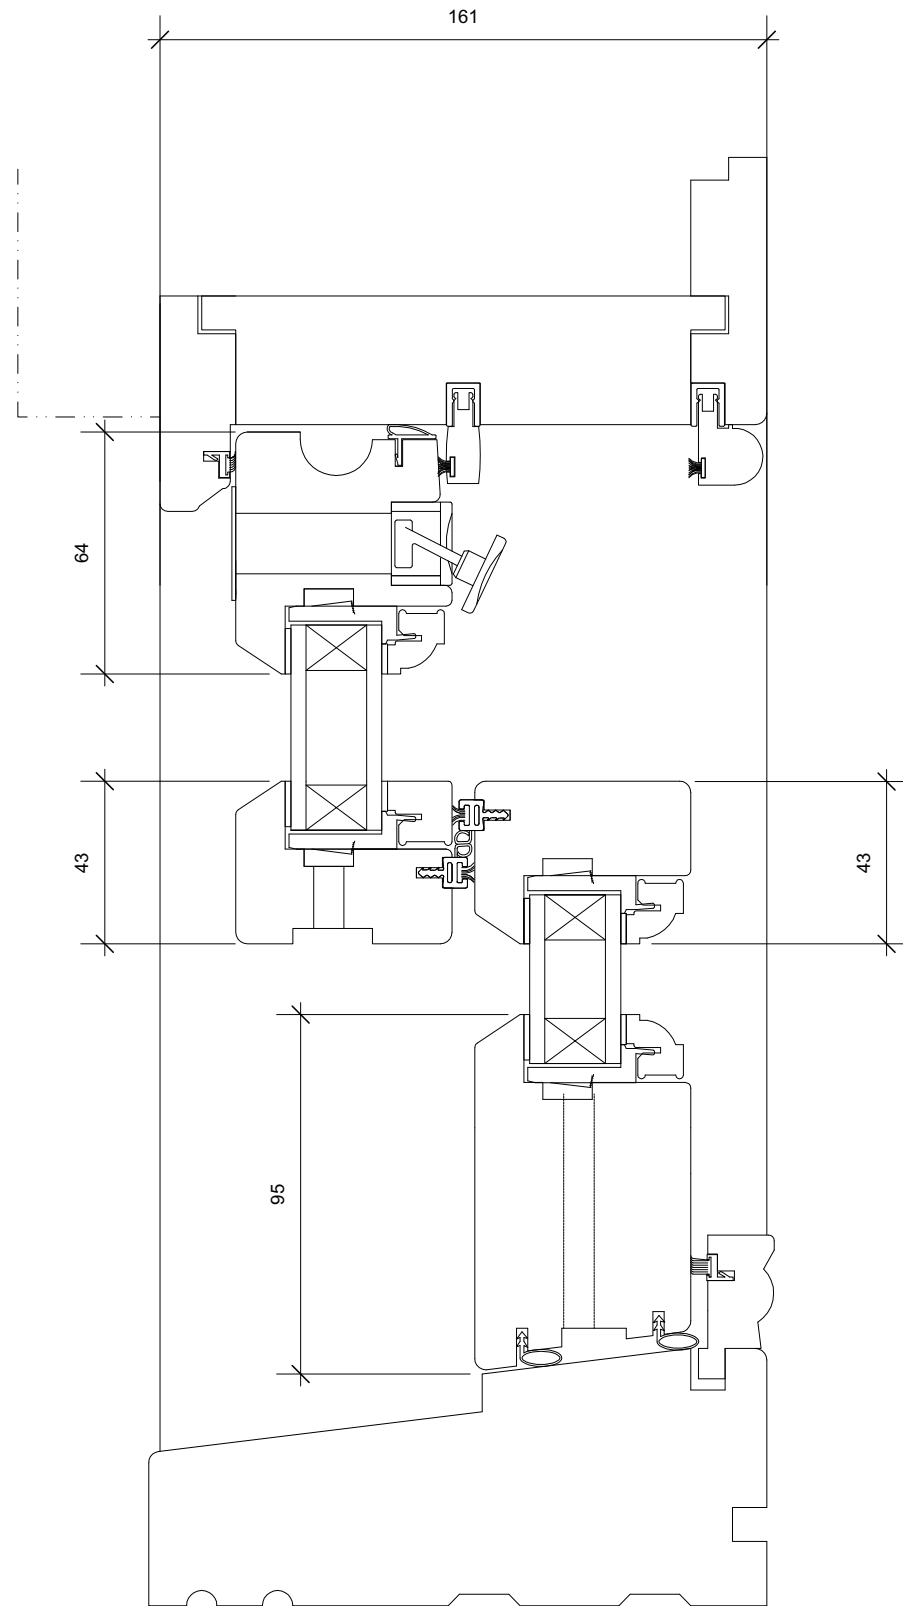

Section Through Sash Window 1A,B,C,D,E,F
Scale 1:2 @ A3

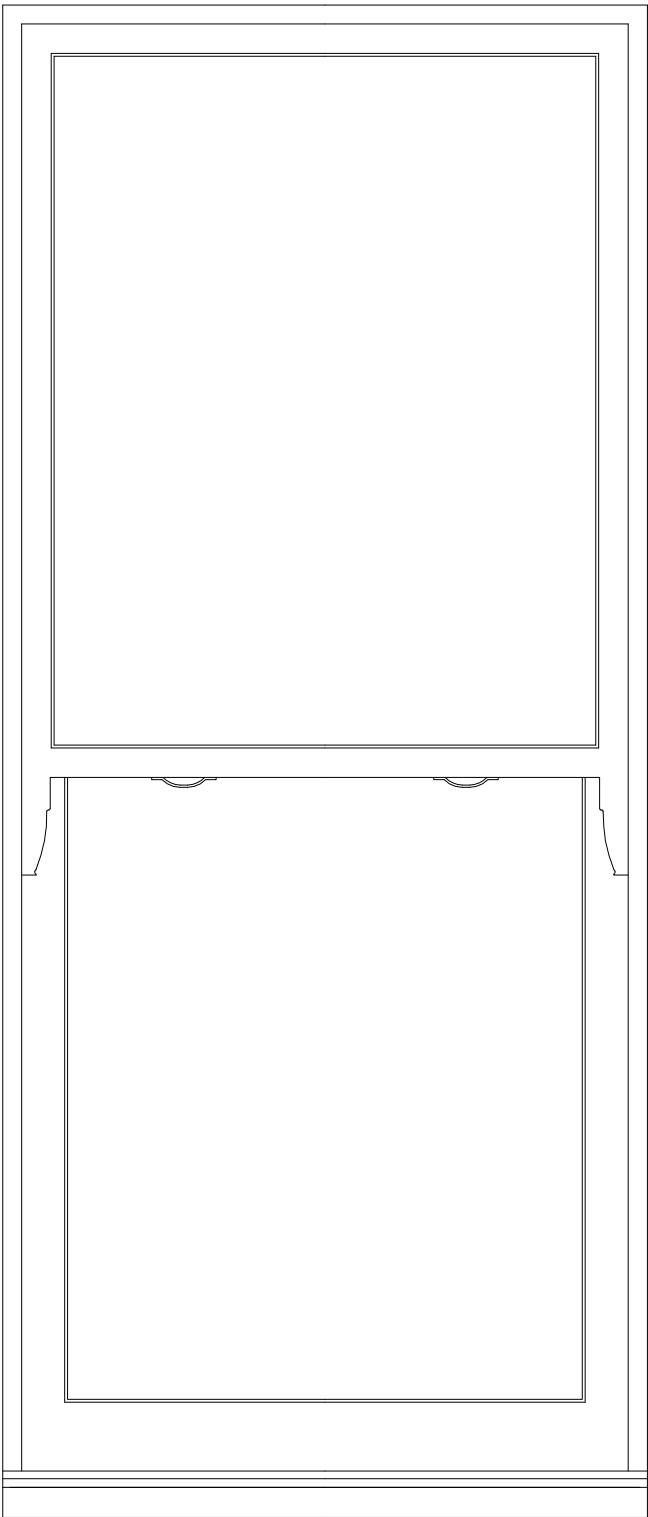

Typical Sash Window Elevation
Not to Scale

The contractor is to check all dimensions on site and relate to these drawings/documents. Any discrepancies to be reported to the Designer/Architect/Contract Administrator prior to construction, manufacture and installation.

Do not scale from these drawings.

The contractor is to ensure all works conform to the current building regulations. Where there is a Contractor's Design Portion within the Building Contract, the contractor is to ensure all his/her designed works confirm all all current British and European Standards and the Building Regulations.

The contractor is to provide fabrication drawings for all structural members and framework for approval by EDO and the structural engineer prior to manufacture and installation. The contractor to provide manufacture drawings and finishes samples for all joinery items for approval by EDO prior to manufacture.

Scale
1:50 @ A3
Drawn by
DB

Drawing no.
00.400
Date
Feb 2023

Client


Project
42 Willoughby Road, London NW3 1RU

Drawing title
Window Detail


Planning

Easton Design Office Limited
9C York Way
London
N7 9GY
+44 (0) 207 043 4614
eastondesignoffice.com




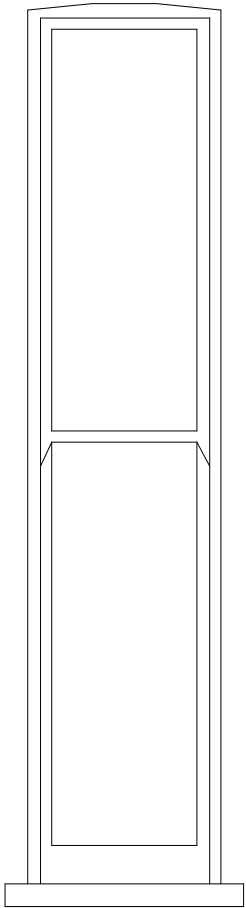


Typical Sash Window 1A Elevation
Scale 1:20@A3

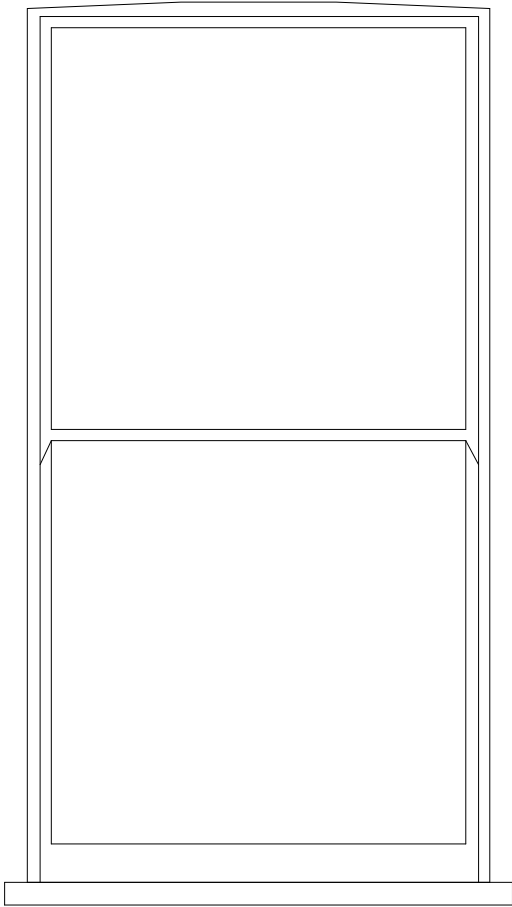


Typical Sash Window 1B Elevation
Scale 1:20@A3

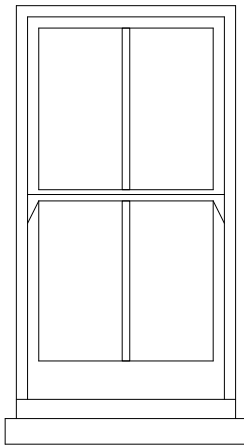


Typical Sash Window 1C Elevation
Scale 1:20@A3

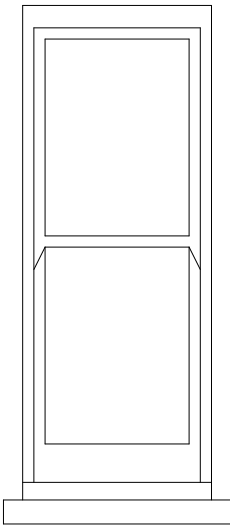

Typical Sash Window 1D Elevation
Scale 1:20@A3

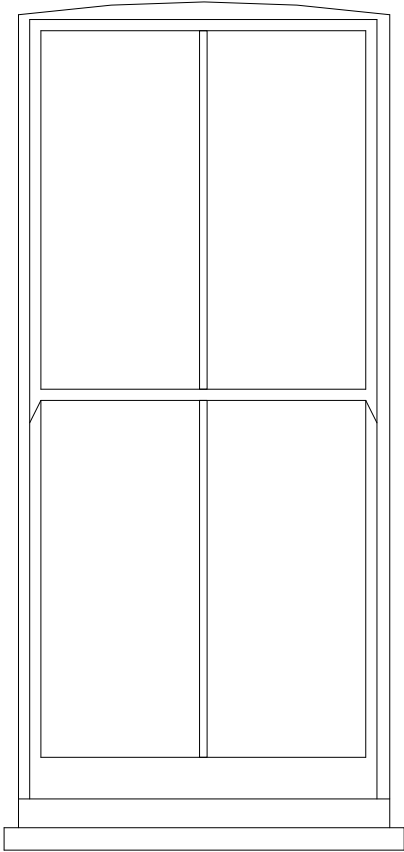

Typical Sash Window 1E Elevation
Scale 1:20@A3

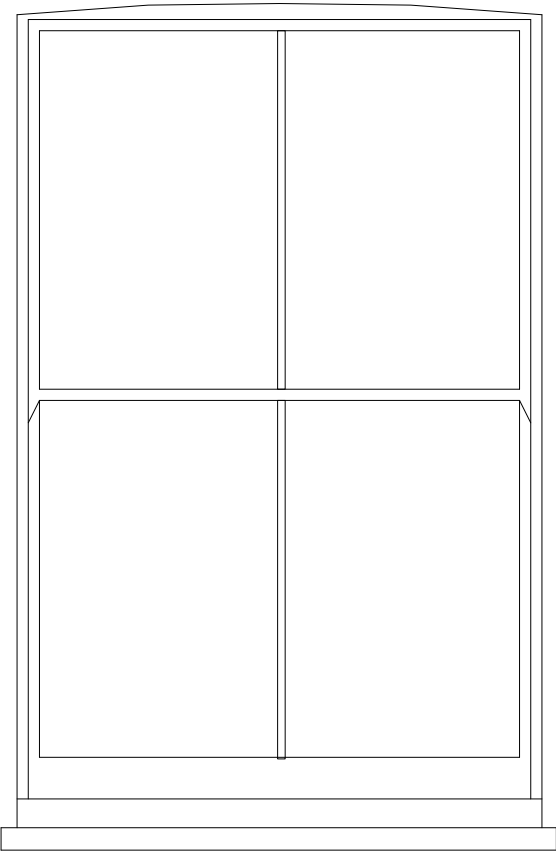

Typical Sash Window 1F Elevation
Scale 1:20@A3

The contractor is to check all dimensions on site and relate to these drawings/documents. Any discrepancies to be reported to the Designer/Architect/Contract Administrator prior to construction, manufacture and installation.

Do not scale from these drawings.

The contractor is to ensure all works conform to the current building regulations. Where there is a Contractor's Design Portion within the Building Contract, the contractor is to ensure all his/her designed works confirm all all current British and European Standards and the Building Regulations.

The contractor is to provide fabrication drawings for all structural members and framework for approval by EDO and the structural engineer prior to manufacture and installation. The contractor to provide manufacture drawings and finishes samples for all joinery items for approval by EDO prior to manufacture.

Scale
1:50 @ A3

Drawn by
DB

Drawing no.
00.404

Date
Feb 2023

Client


Project
42 Willoughby Road, London NW3 1RU

Drawing title
Window Elevation


Planning

Easton Design Office Limited
9C York Way
London
N7 9GY
+44 (0) 207 043 4614
eastondesignoffice.com



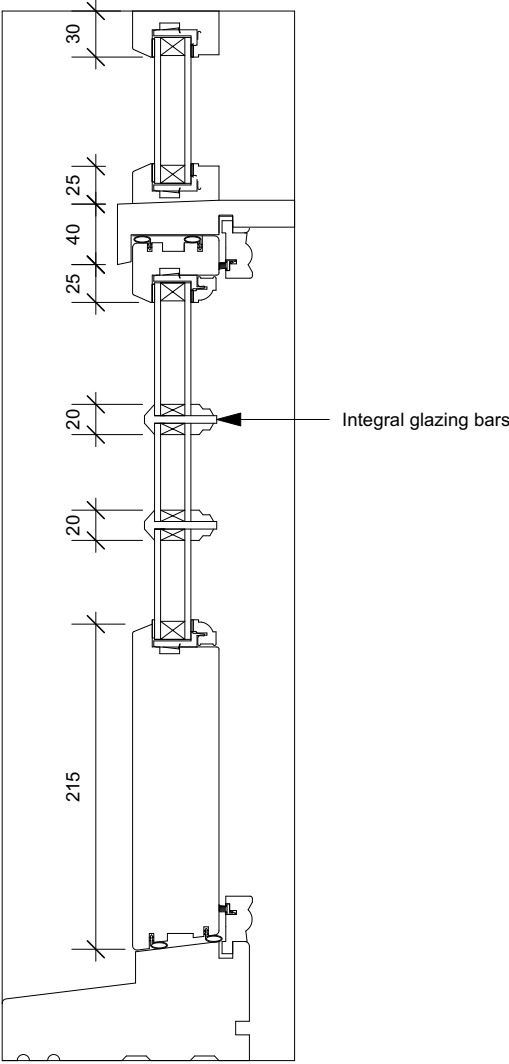

Section Through French Door
Scale 1:5 @ A3

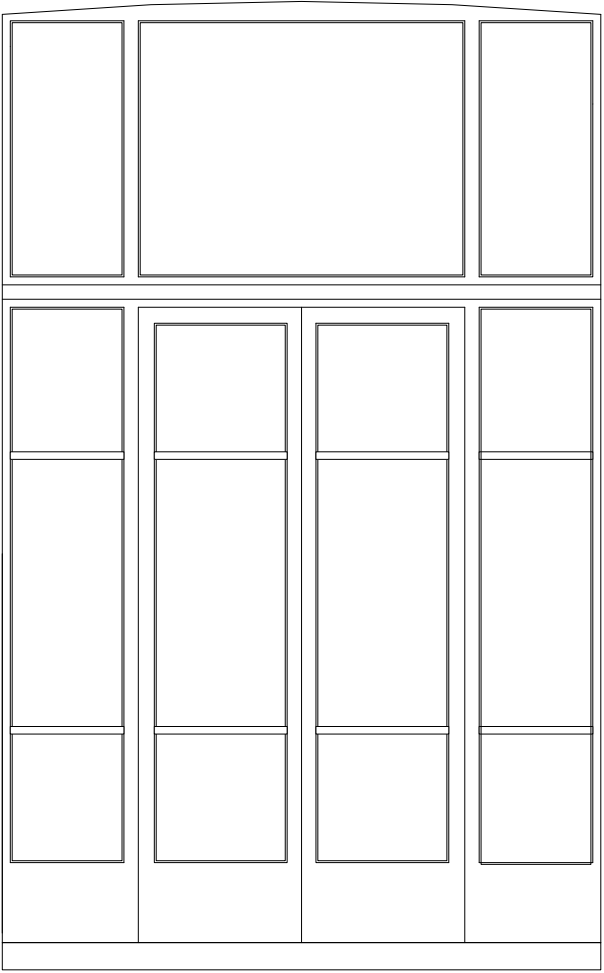

Typical French Door 3 Elevation
Scale 1:20@A3

The contractor is to check all dimensions on site and relate to these drawings/documents. Any discrepancies to be reported to the Designer/Architect/Contract Administrator prior to construction, manufacture and installation.

Do not scale from these drawings.

The contractor is to ensure all works conform to the current building regulations. Where there is a Contractor's Design Portion within the Building Contract, the contractor is to ensure all his/her designed works confirm all all current British and European Standards and the Building Regulations.

The contractor is to provide fabrication drawings for all structural members and framework for approval by EDO and the structural engineer prior to manufacture and installation. The contractor to provide manufacture drawings and finishes samples for all joinery items for approval by EDO prior to manufacture.

Scale
As shown

Drawn by
CW

Drawing no.
00.401 REV A

Date
March 2023

Client


Project
42 Willoughby Road, London NW3 1RU

Drawing title
Door Detail


Planning

Easton Design Office Limited
9C York Way
London
N7 9GY
+44 (0) 207 043 4614
eastondesignoffice.com




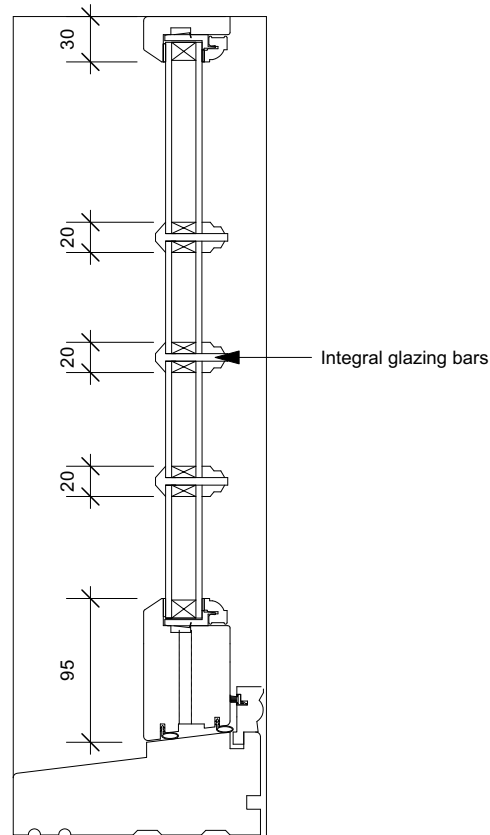


Section Through Fixed Window
Scale 1:5 @ A3

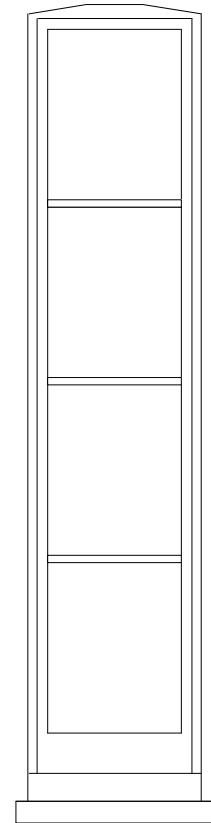

Typical Fixed Window 2 A Elevation
Not to scale

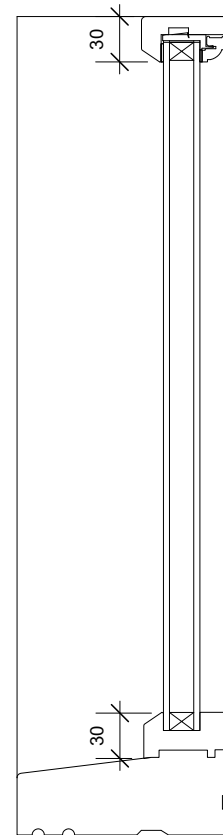

Section Through Fixed Window
Scale 1:5 @ A3

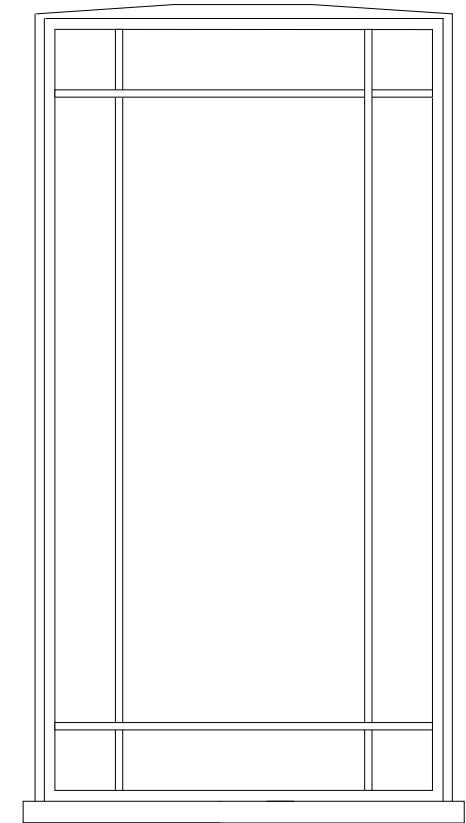

Typical Fixed Window 2 B Elevation
Not to scale

The contractor is to check all dimensions on site and relate to these drawings/documents. Any discrepancies to be reported to the Designer/Architect/Contract Administrator prior to construction, manufacture and installation.

Do not scale from these drawings.

The contractor is to ensure all works conform to the current building regulations. Where there is a Contractor's Design Portion within the Building Contract, the contractor is to ensure all his/her designed works confirm all all current British and European Standards and the Building Regulations.

The contractor is to provide fabrication drawings for all structural members and framework for approval by EDO and the structural engineer prior to manufacture and installation. The contractor to provide manufacture drawings and finishes samples for all joinery items for approval by EDO prior to manufacture.

Scale
1:50 @ A3

Drawn by
DB

Drawing no.
00.402

Date
Feb 2023

Client

Project
42 Willoughby Road, London NW3 1RU


Drawing title
Window Detail

Planning


Easton Design Office Limited

9C York Way
London
N7 9GY
+44 (0) 207 043 4614
eastondesignoffice.com




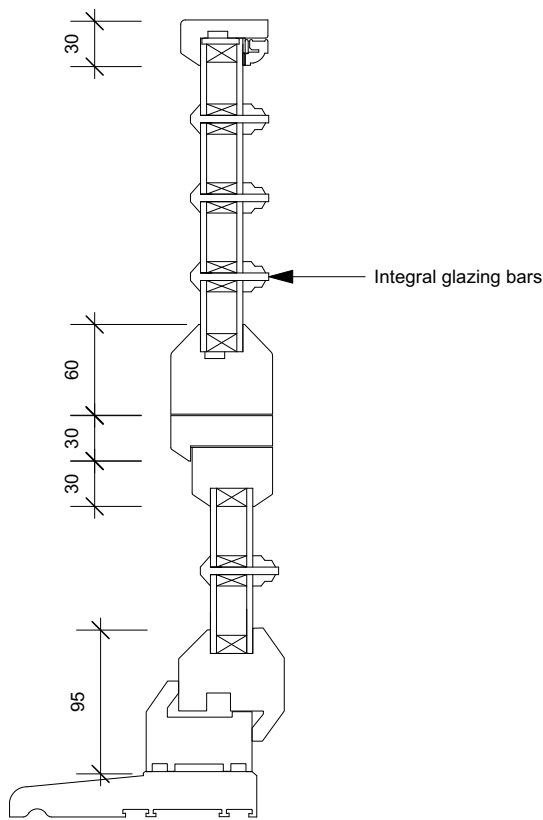


Section Through Casement Window 4A
Scale 1:5 @ A3

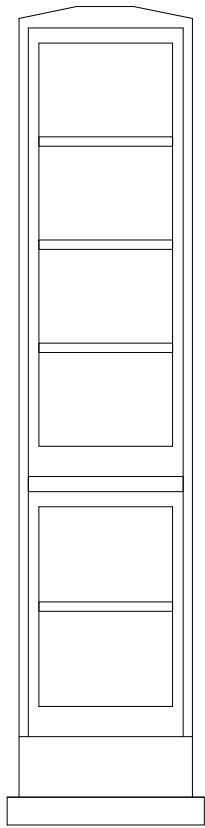

Casement Window 4A Elevation
Not to scale

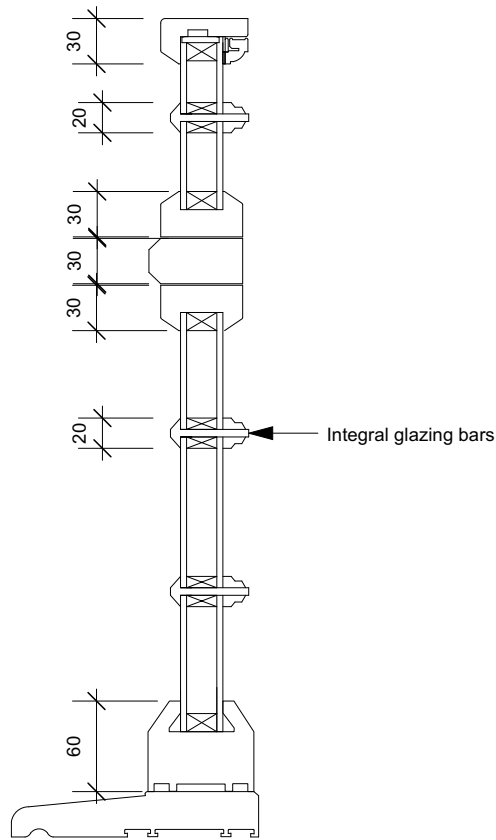

Section Through Casement Window 4B
Scale 1:5 @ A3

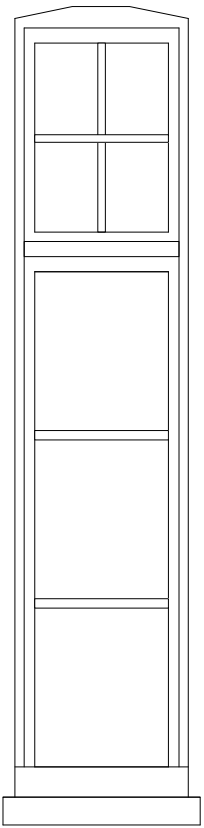

Casement Window 4B Elevation
Not to scale

The contractor is to check all dimensions on site and relate to these drawings/documents. Any discrepancies to be reported to the Designer/Architect/Contract Administrator prior to construction, manufacture and installation.

Do not scale from these drawings.

The contractor is to ensure all works conform to the current building regulations. Where there is a Contractor's Design Portion within the Building Contract, the contractor is to ensure all his/her designed works confirm all all current British and European Standards and the Building Regulations.

The contractor is to provide fabrication drawings for all structural members and framework for approval by EDO and the structural engineer prior to manufacture and installation. The contractor to provide manufacture drawings and finishes samples for all joinery items for approval by EDO prior to manufacture.

Scale
1:50 @ A3
Drawn by
DB

Drawing no.
00.403
Date
Feb 2023

Client

Project
42 Willoughby Road, London NW3 1RU

Drawing title
Window Detail

Planning

Easton Design Office Limited
9C York Way
London
N7 9GY
+44 (0) 207 043 4614
eastondesignoffice.com

