



EXTERNAL SEATING AREA SCHEDULE

Tables 600mm Dia. = 2
Tables 800mmx800mm = 2
Chairs = 12

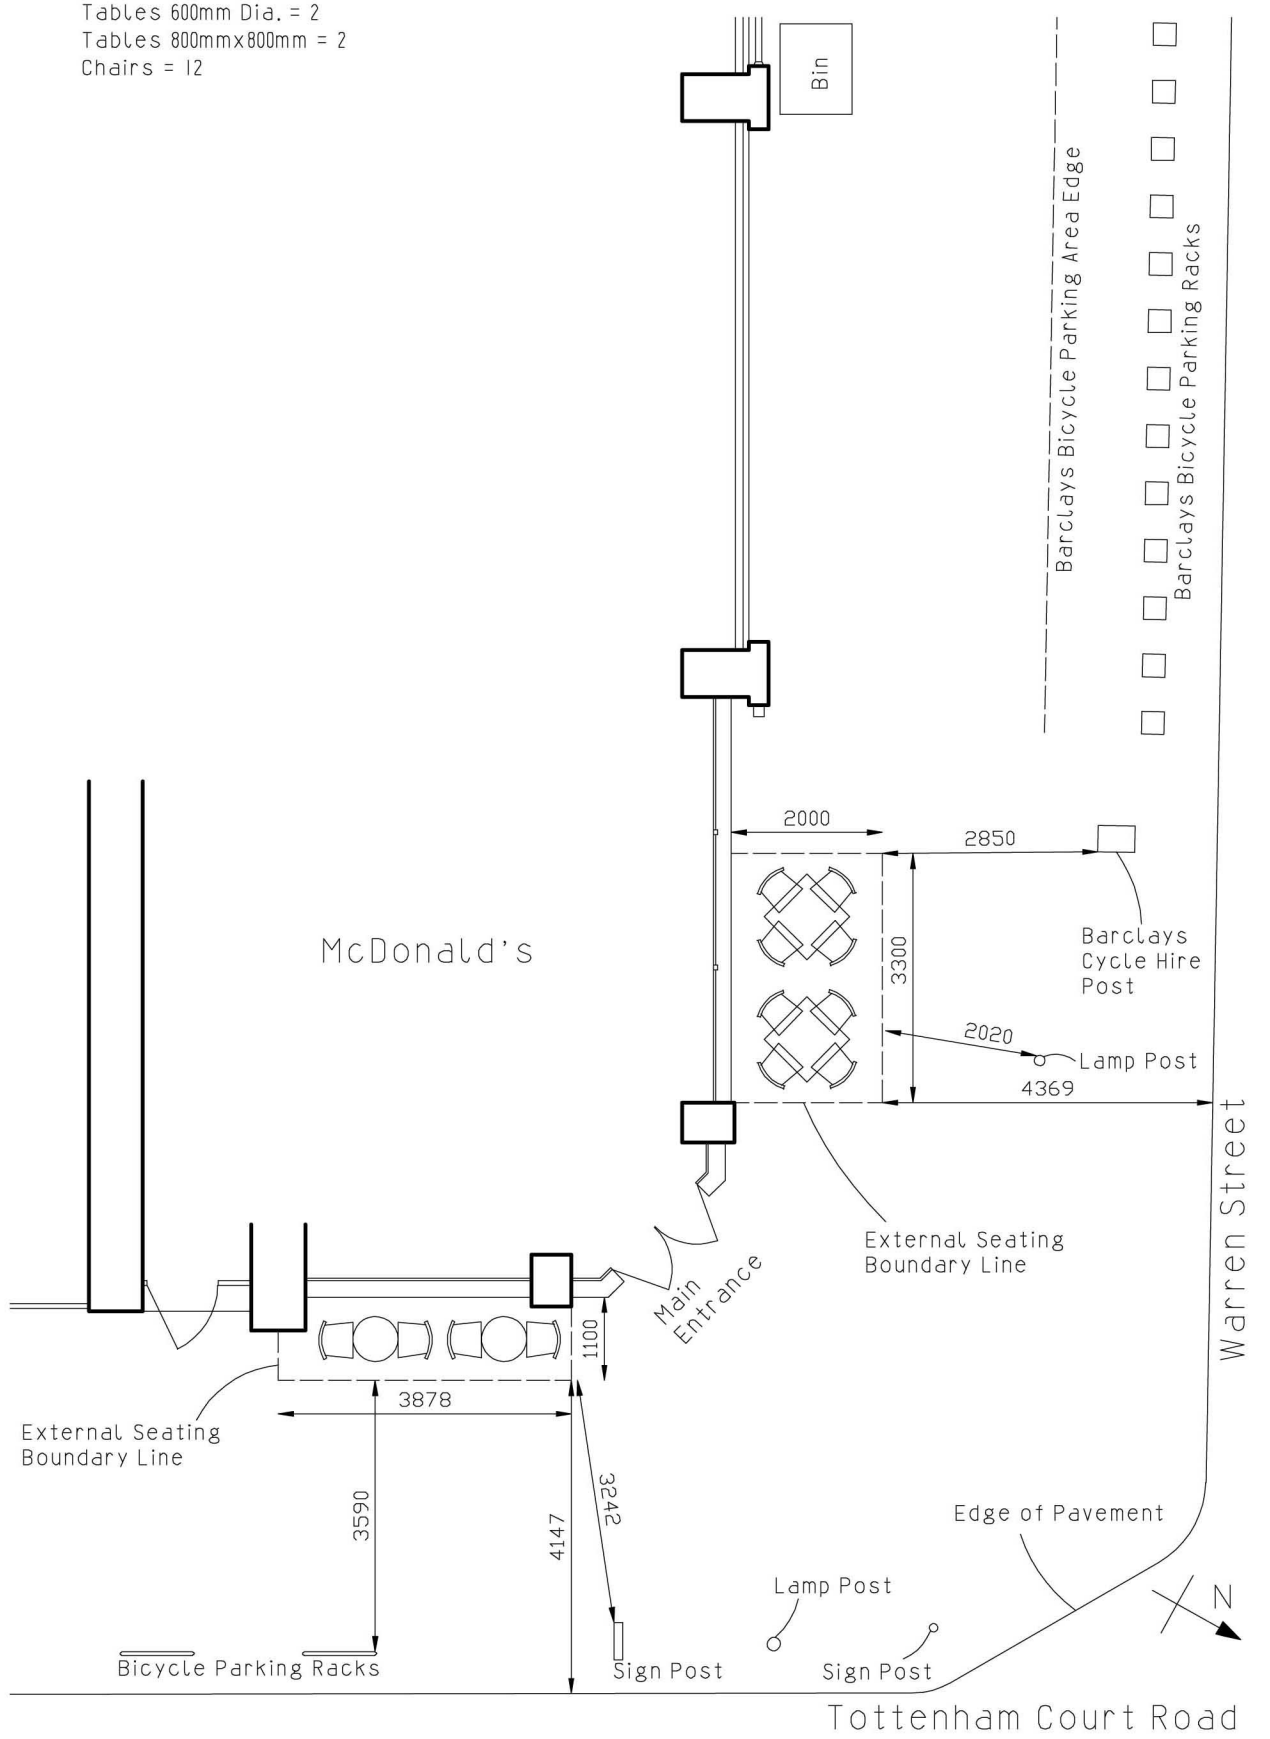

PROPOSED EXTERNAL SEATING AREA
SCALE 1:100

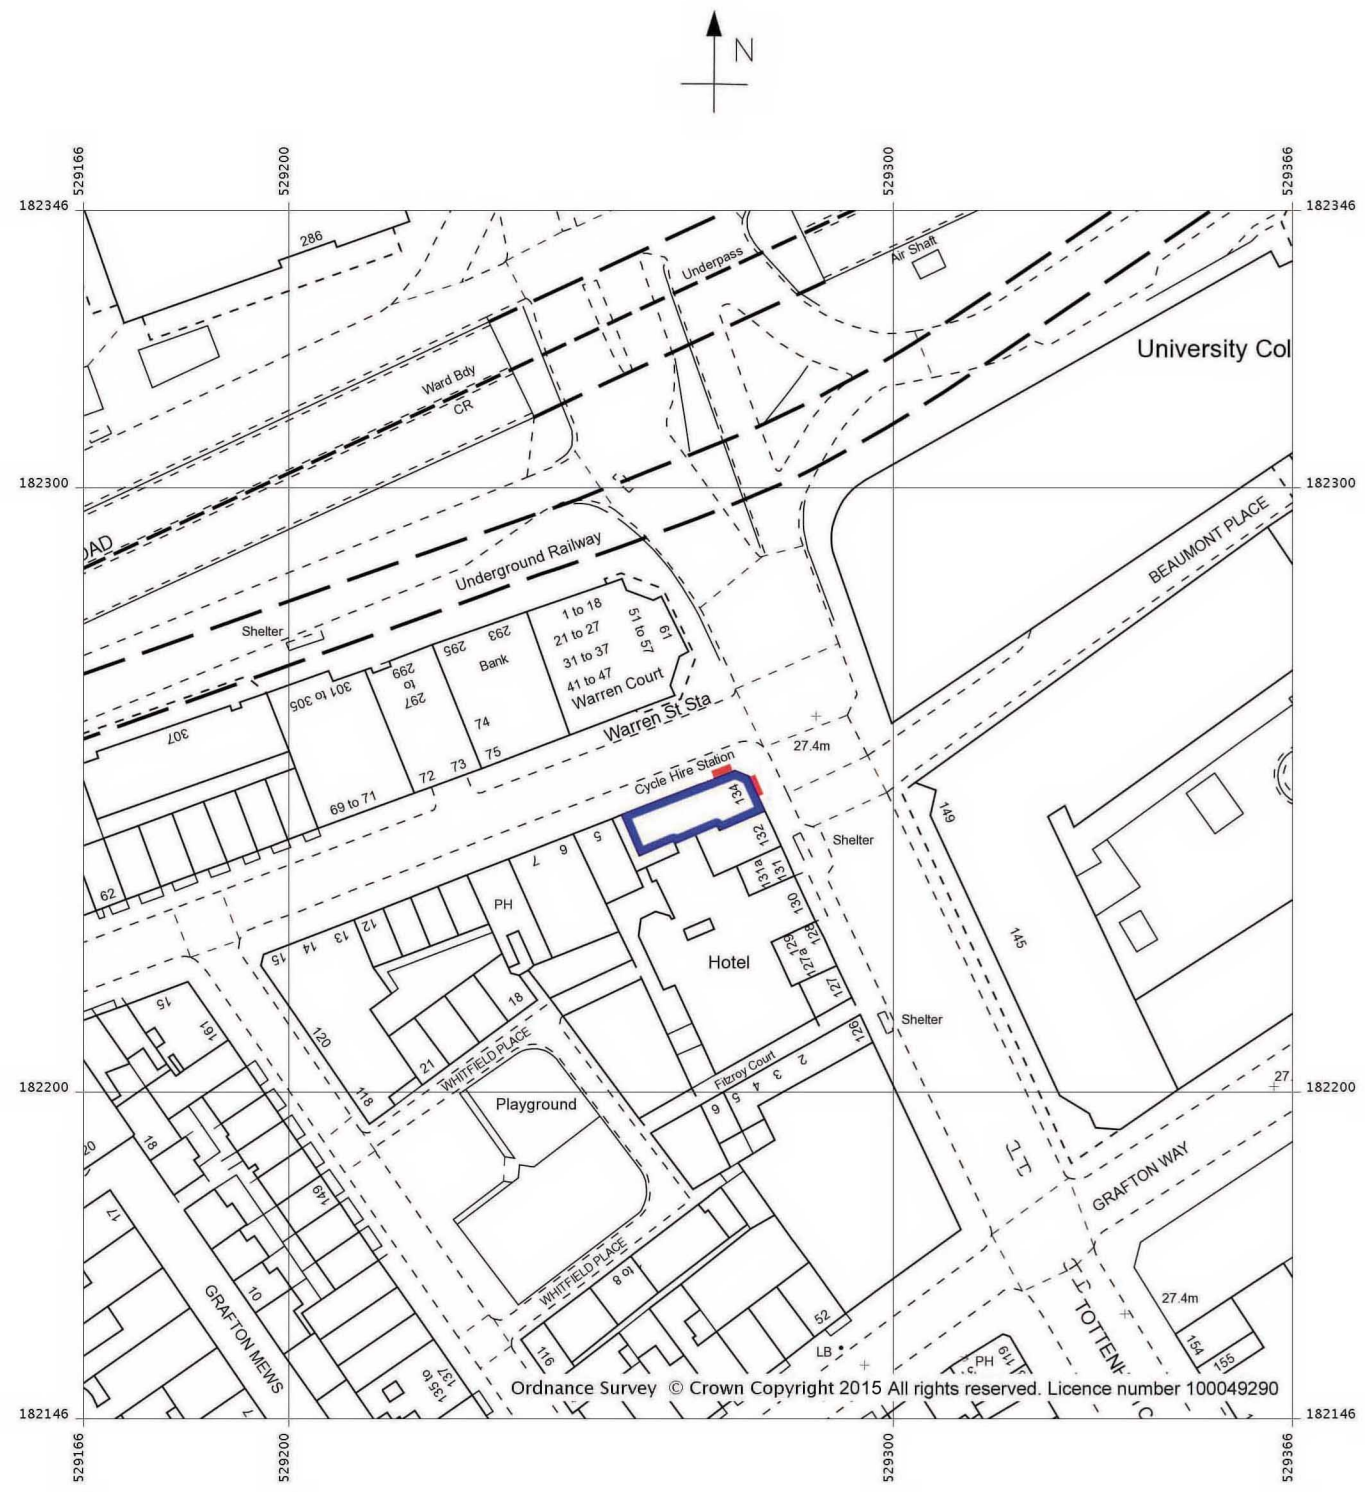

SITE PLAN
SCALE 1:1250

	Valerio Sara Design	28 MacDonald House Bagnall Street London SW11 5DW Tel: 020 7627 3200 info@valeriosara.com www.valeriosara.com	Valerio Sara RIBA Chartered Architect	Project: McDonald's 134 Tottenham Court Road London W1T 5BA	Client: West One	Drawing Title: - Proposed External Seating Area - Site Plan	Scale: 1:100@A3	Date: 21/08/2015	Drawing number: MD/Warren/2015 1/1
--	---------------------	---	---	--	----------------------------	--	---------------------------	----------------------------	---