


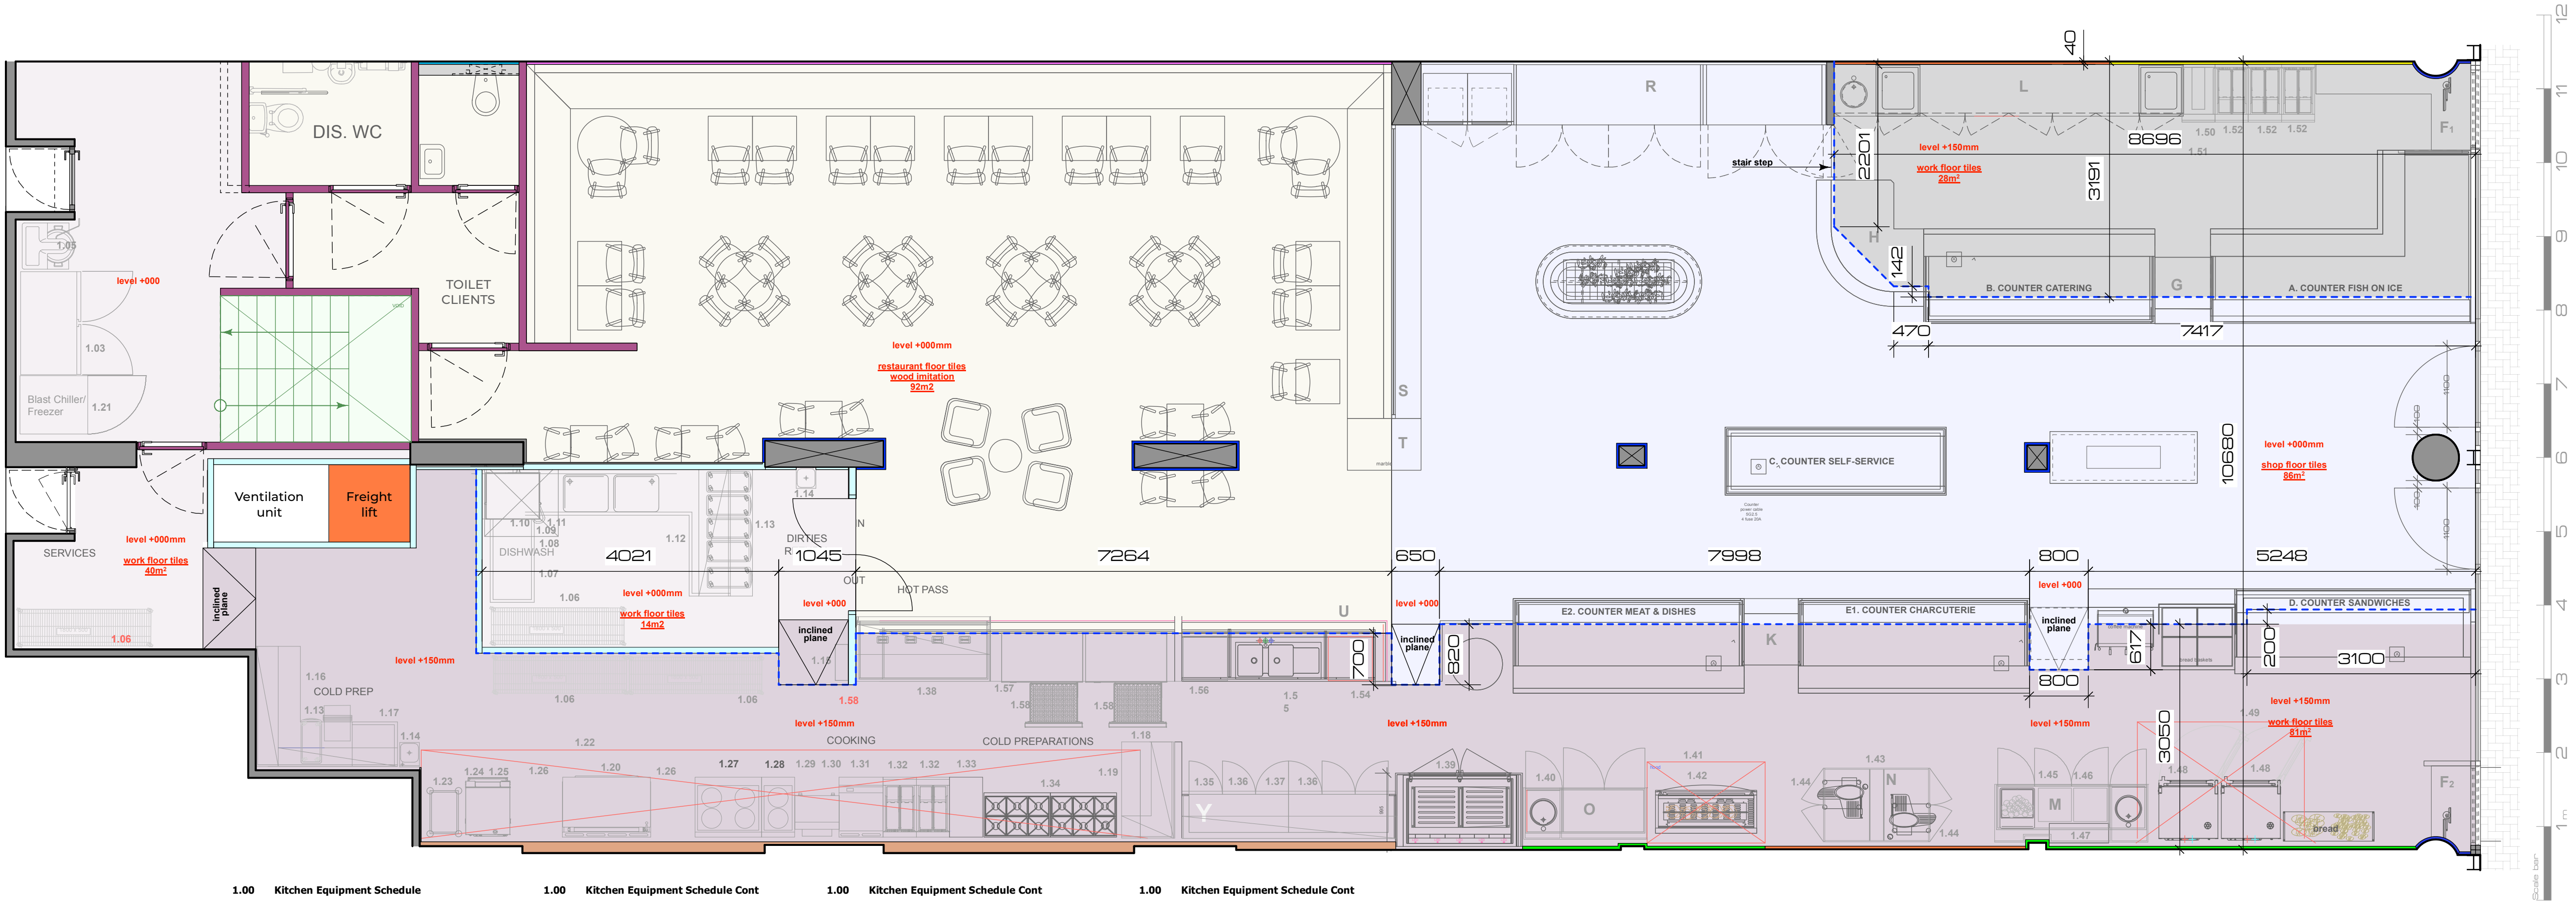

1.00	Kitchen Equipment Schedule		
1.01	4	Mobile Ingredients Bins	
1.02	2	Hoshizaki Flake Ice Machine On Storage Bin	
1.03	1	Double Door Upright Freezer Cabinet	
1.04	1	Unox 10 Grid Combination Oven On Stand With Hood	
1.05	1	Pastry Mixer	
1.06	4	4-Tier Mobile Racks	
1.07	1	Stainless Steel Cleans Outlet Table	
1.08	1	Stainless Steel Condense Canopy	
1.09	1	Pass Through Dishwasher	
1.10	1	'L' Shaped Stainless Steel DIRTIES Return Table With 2 x Inset Sink Bowls	
1.11	1	Spray Arm Tap	
1.12	1	2-Tier Stainless Steel Over Shelf	
1.13	6	Mobile Waste Bins	
1.14	3	Stainless Steel Knee Operated Wash Hand Basins	
1.15	2	Insect Electrocutors	

1.00	Kitchen Equipment Schedule Cont		
1.16	1	Stainless Steel Table With Inset Sink, Bank of Drawers open under for waste bin	
1.17	1	2-Tier Stainless Steel Wall Shelf	
1.18	1	Stainless Steel Table	
1.19	1	2-Tier Stainless Steel Wall Shelf	
1.20	1	Blueseal 120 lts Bratt Pan	
1.21	1	Irinnox Easy Fresh M Blast Chiller/Freezer	
1.22	1	Stainless Steel Ventilation Canopy	
1.23	2	1/1 Gastronorm Trolley	
1.24	1	Unox Speed X Oven	
1.25	1	Unox Stand	
1.26	2	Stainless Steel Table	
1.27	1	Blueseal 4 Ring Induction Hob	
1.28	1	Blueseal 2 Ring Induction Hob	
1.29	1	Salamander On S/S Wall Shelf	
1.30	1	Stainless Steel Table	

1.00	Kitchen Equipment Schedule Cont		
1.31	1	Blueseal Smooth Griddle On Stand	
1.32	2	Blueseal E44 Double Pan Deep Fat Fryers	
1.33	1	Stainless Steel Table	
1.34	1	Double Argentine Grill	
1.35	1	Back Bar Counter Top	
1.36	2	3 Door Under Counter Bottle Chiller Displays	
1.37	1	Wall Shelving Unit	
1.38	1	Hot Pass Counter With Hot Cupboard Under 2-Tier Heated Shelf Over	
1.39	1	Chilled Meat Display Refrigerator	
1.40	1	Stainless Steel back Bar Counter Inset Wash Hand Basin & Cupboards Under	
1.41	1	Stainless Steel Ventilation Canopy	
1.42	1	Rotisserie Oven	
1.43	1	Stainless Steel Work-top Cupboards Under	
1.44	2	Slicers	
1.45	1	Stainless Steel back Bar Counter Inset Wash Hand Basin & Cupboards Under	


1.00	Kitchen Equipment Schedule Cont		
1.46	2	Panini Grills	
1.47	1	2-Tier Wall Shelf	
1.48	2	Unox 10 Grid Combination Ovens On Stands	
1.49	1	Stainless Steel Ventilation Canopy	
1.50	1	Blueseal CS45E Chip Dump	
1.51	1	Stainless Steel Ventilation Canopy	
1.52	2	Blueseal E45 Double Pan Deep Fat Fryers	
1.53	1	Stainless Steel Back Counter With Inset Wash Hand Basin & 2 x Sink Bowls	
1.54	1	Maidaid EVOS25FF Glass Washer	
1.55	1	Cocktail Bar Counter With Double Inset Sink Bowl	
1.56	1	Scotsman NU150 Ice Machine	
1.57	1	Counter Servery	
1.58	1	Stainless Steel Flap-Worktop	
1.59	2	Two Drawer Refrigerator/Freezer Units	
1.60	1	'L' Shaped Stainless Steel Table With Inset Sink	
1.61	1	2-Tier Stainless Steel Wall Shelf	
1.62	1	Stainless Steel Table With Bank Of 4 Drawers	
1.63	1	2-Tier Stainless Steel Wall Shelf	
1.64	1	Kitchen Aid Mixer	


FLOOR TILES

Installation of tiles:
- 4 inclined planes
- 1 staircase
- close existing stairwell

Installation of tiles:
- shop floor tiles (level +000, 86m²)
- work floor tiles behind counters (level +150mm, 80m² + 28m²)
- restaurant floor tiles, wood imitation (level +000, 90m²)
- work floor tiles in dishwash, (level +000, 11m²)
- work floor tiles at the back of the shop (level +000, 40m²)

Client		ref. 123/003 - Proposed Floor Plan	
Project	Brunswick London Unit 12-14	Drawing Scale	1:50
		Date	22/09/2022
		update 12 October - Wall toilet & dishwashing area	

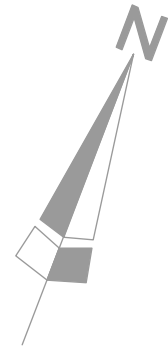

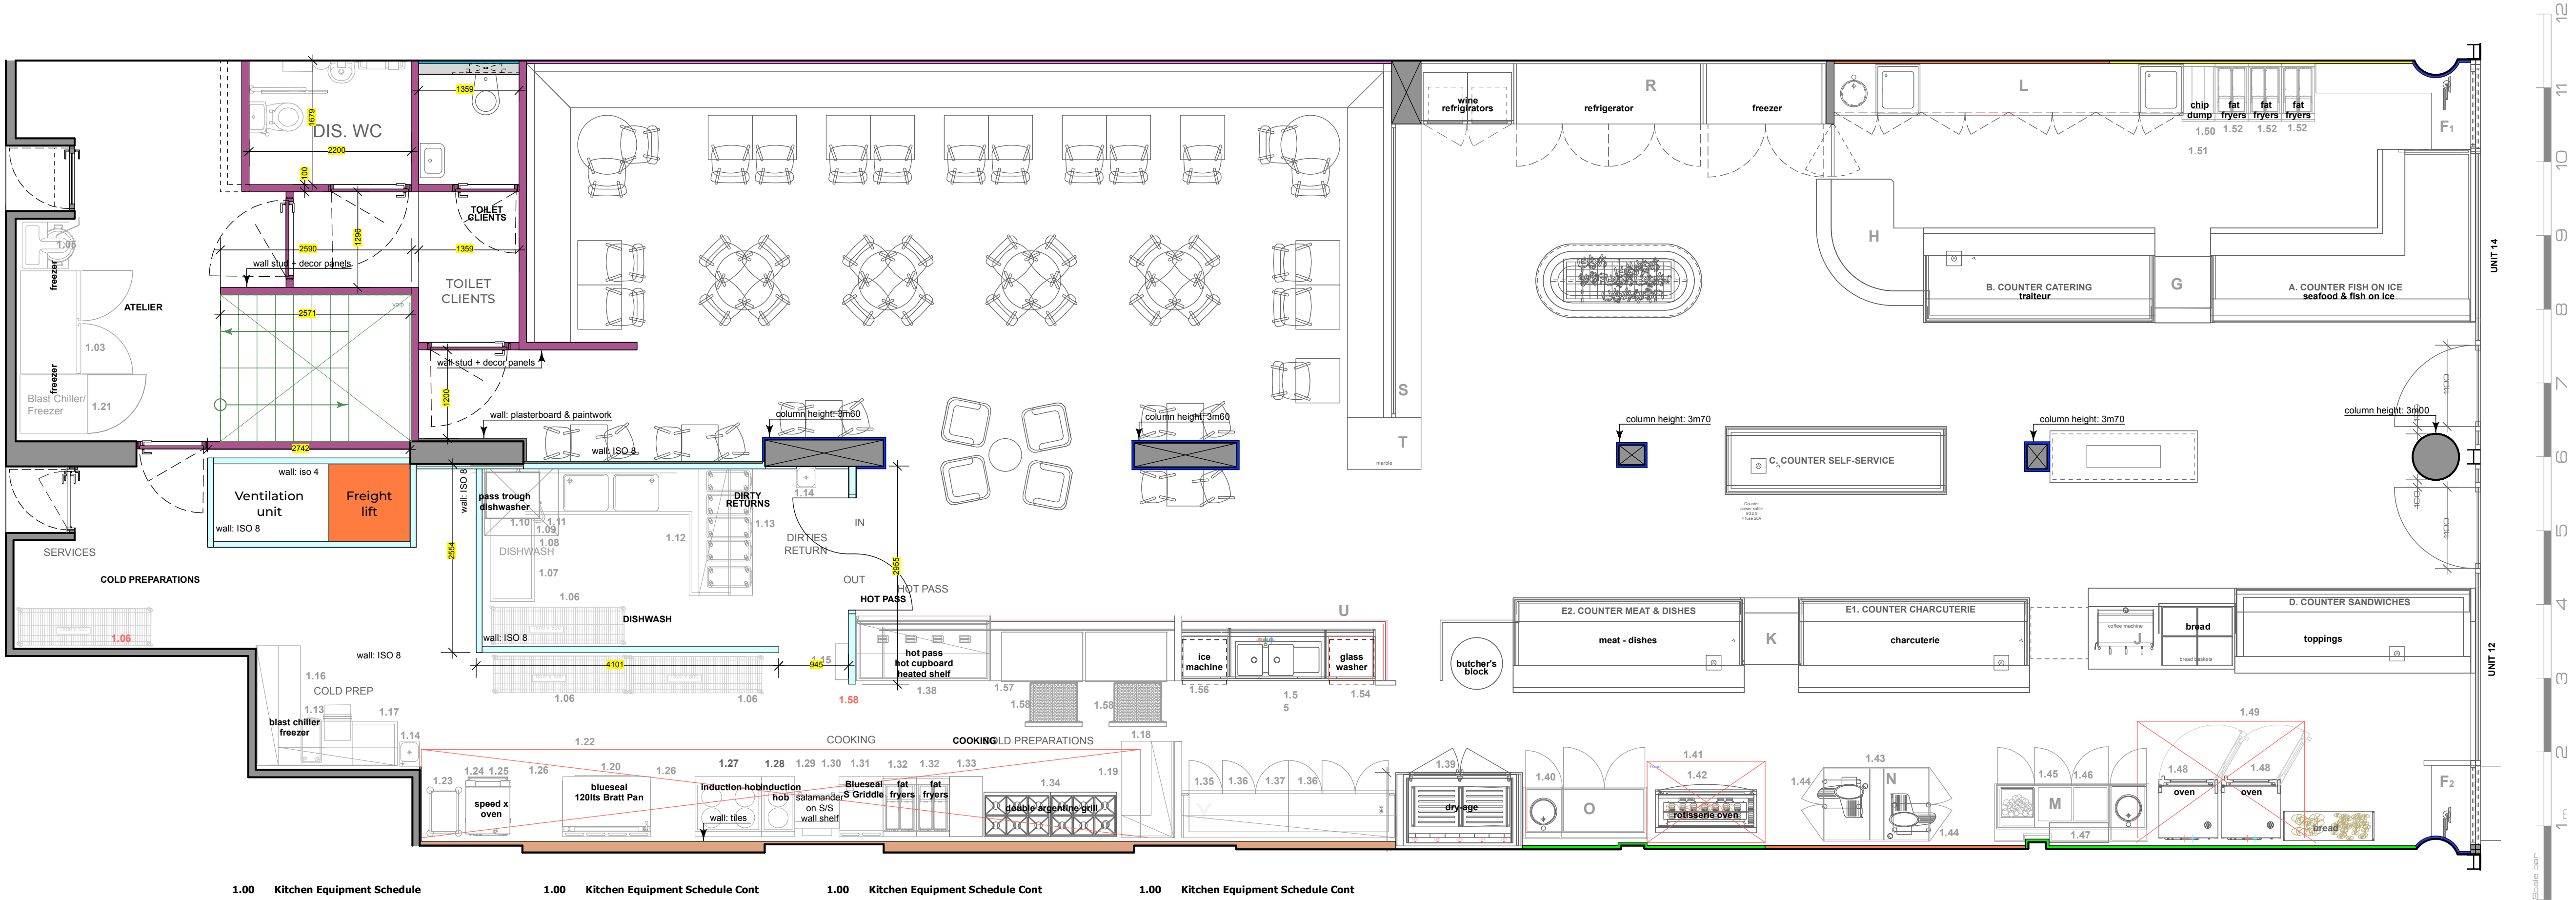

1.00 Kitchen Equipment Schedule

1.01	4	Mobile Ingredients Bins
1.02	2	Hoshizaki Flake Ice Machine On Storage Bin
1.03	1	Double Door Upright Freezer Cabinet
1.04	1	Unox 10 Grid Combination Oven On Stand With Hood
1.05	1	Pastry Mixer
1.06	4	4-Tier Mobile Racks
1.07	1	Stainless Steel Cleans Outlet Table
1.08	1	Stainless Steel Condense Canopy
1.09	1	Pass Through Dishwasher
1.10	1	'L' Shaped Stainless Steel DIRTIES Return Table With 2 x Inset Sink Bowls
1.11	1	Spray Arm Tap
1.12	1	2-Tier Stainless Steel Over Shelf
1.13	6	Mobile Waste Bins
1.14	3	Stainless Steel Knee Operated Wash Hand Basins
1.15	2	Insect Electrocutors

1.00 Kitchen Equipment Schedule Cont

1.16	1	Stainless Steel Table With Inset Sink, Bank of Drawers open under for waste bin
1.17	1	2-Tier Stainless Steel Wall Shelf
1.18	1	Stainless Steel Table
1.19	1	2-Tier Stainless Steel Wall Shelf
1.20	1	Blueseal 120 lts Bratt Pan
1.21	1	Irinex Easy Fresh M Blast Chiller/Freezer
1.22	1	Stainless Steel Ventilation Canopy
1.23	2	1/1 Gastronorm Trolley
1.24	1	Unox Speed X Oven
1.25	1	Unox Stand
1.26	2	Stainless Steel Table
1.27	1	Blueseal 4 Ring Induction Hob
1.28	1	Blueseal 2 Ring Induction Hob
1.29	1	Salamander On S/S Wall Shelf
1.30	1	Stainless Steel Table

1.00 Kitchen Equipment Schedule Cont

1.31	1	Blueseal Smooth Griddle On Stand
1.32	2	Blueseal E44 Double Pan Deep Fat Fryers
1.33	1	Stainless Steel Table
1.34	1	Double Argentine Grill
1.35	1	Back Bar Counter Top
1.36	2	3 Door Under Counter Bottle Chiller Displays
1.37	1	Wall Shelving Unit
1.38	1	Hot Pass Counter With Hot Cupboard Under 2-Tier Heated Shelf Over
1.39	1	Chilled Meat Display Refrigerator
1.40	1	Maidaid EVO525FF Glass Washer
		Basin & Cupboards Under
1.41	1	Stainless Steel Ventilation Canopy
1.42	1	Rotisserie Oven
1.43	1	Stainless Steel Work-top Cupboards Under
1.44	2	Slicers
1.45	1	Stainless Steel back Bar Counter Inset Wash Hand Basin & Cupboards Under


1.00 Kitchen Equipment Schedule Cont


1.46	2	Panini Grills
1.47	1	2-Tier Wall Shelf
1.48	2	Unox 10 Grid Combination Ovens On Stands
1.49	1	Stainless Steel Ventilation Canopy
1.50	1	Blueseal CS45E Chip Dump
1.51	1	Stainless Steel Ventilation Canopy
1.52	2	Blueseal E45 Double Pan Deep Fat Fryers
1.53	1	Stainless Steel Back Counter With Inset Wash Hand Basin & 2 x Sink Bowls
1.54	1	Maidaid EVO525FF Glass Washer
1.55	1	Cocktail Bar Counter With Double Inset Sink Bowl
1.56	1	Scotsman NU150 Ice Machine
1.57	1	Counter Servery
1.58	1	Stainless Steel Flap-Worktop
1.59	2	Two Drawer Refrigerator/Freezer Units
1.60	1	'L' Shaped Stainless Steel Table With Inset Sink
1.61	1	2-Tier Stainless Steel Wall Shelf
1.62	1	Stainless Steel Table With Bank Of 4 Drawers
1.63	1	2-Tier Stainless Steel Wall Shelf
1.64	1	Kitchen Aid Mixer

WALL COVERINGS

Fish section:
- yellow line: 7.5m², tiles
- orange line: 7m², decor panel photo wall
- grey line: 8.5m², painting
- column: 5.5m², decor panel wood
Meat section:
- green line: 20m², tiles
- orange: 10m², decor panel photo wall
- grey line: 8.5m², painting
Restaurant section:
- column: 30m², decor panel wood
- blue line: 15m², decor panel wood
- pink line: 28m², panelling
Kitchen section & dishwashing room:
- light brown line: 26m², tiles
- light blue line: ISO8 + ISO4
Toilet section:
wall stud + decor panels

Client		ref. 123/004 - Proposed Wall Plan
Project	Brunswick London Unit 12-14	Drawing Scale 1:50
		Date 22/09/2022
		update 12 October - Wall toilet & dishwashing area

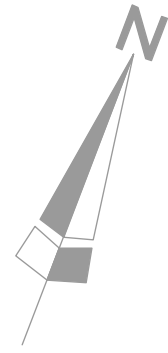

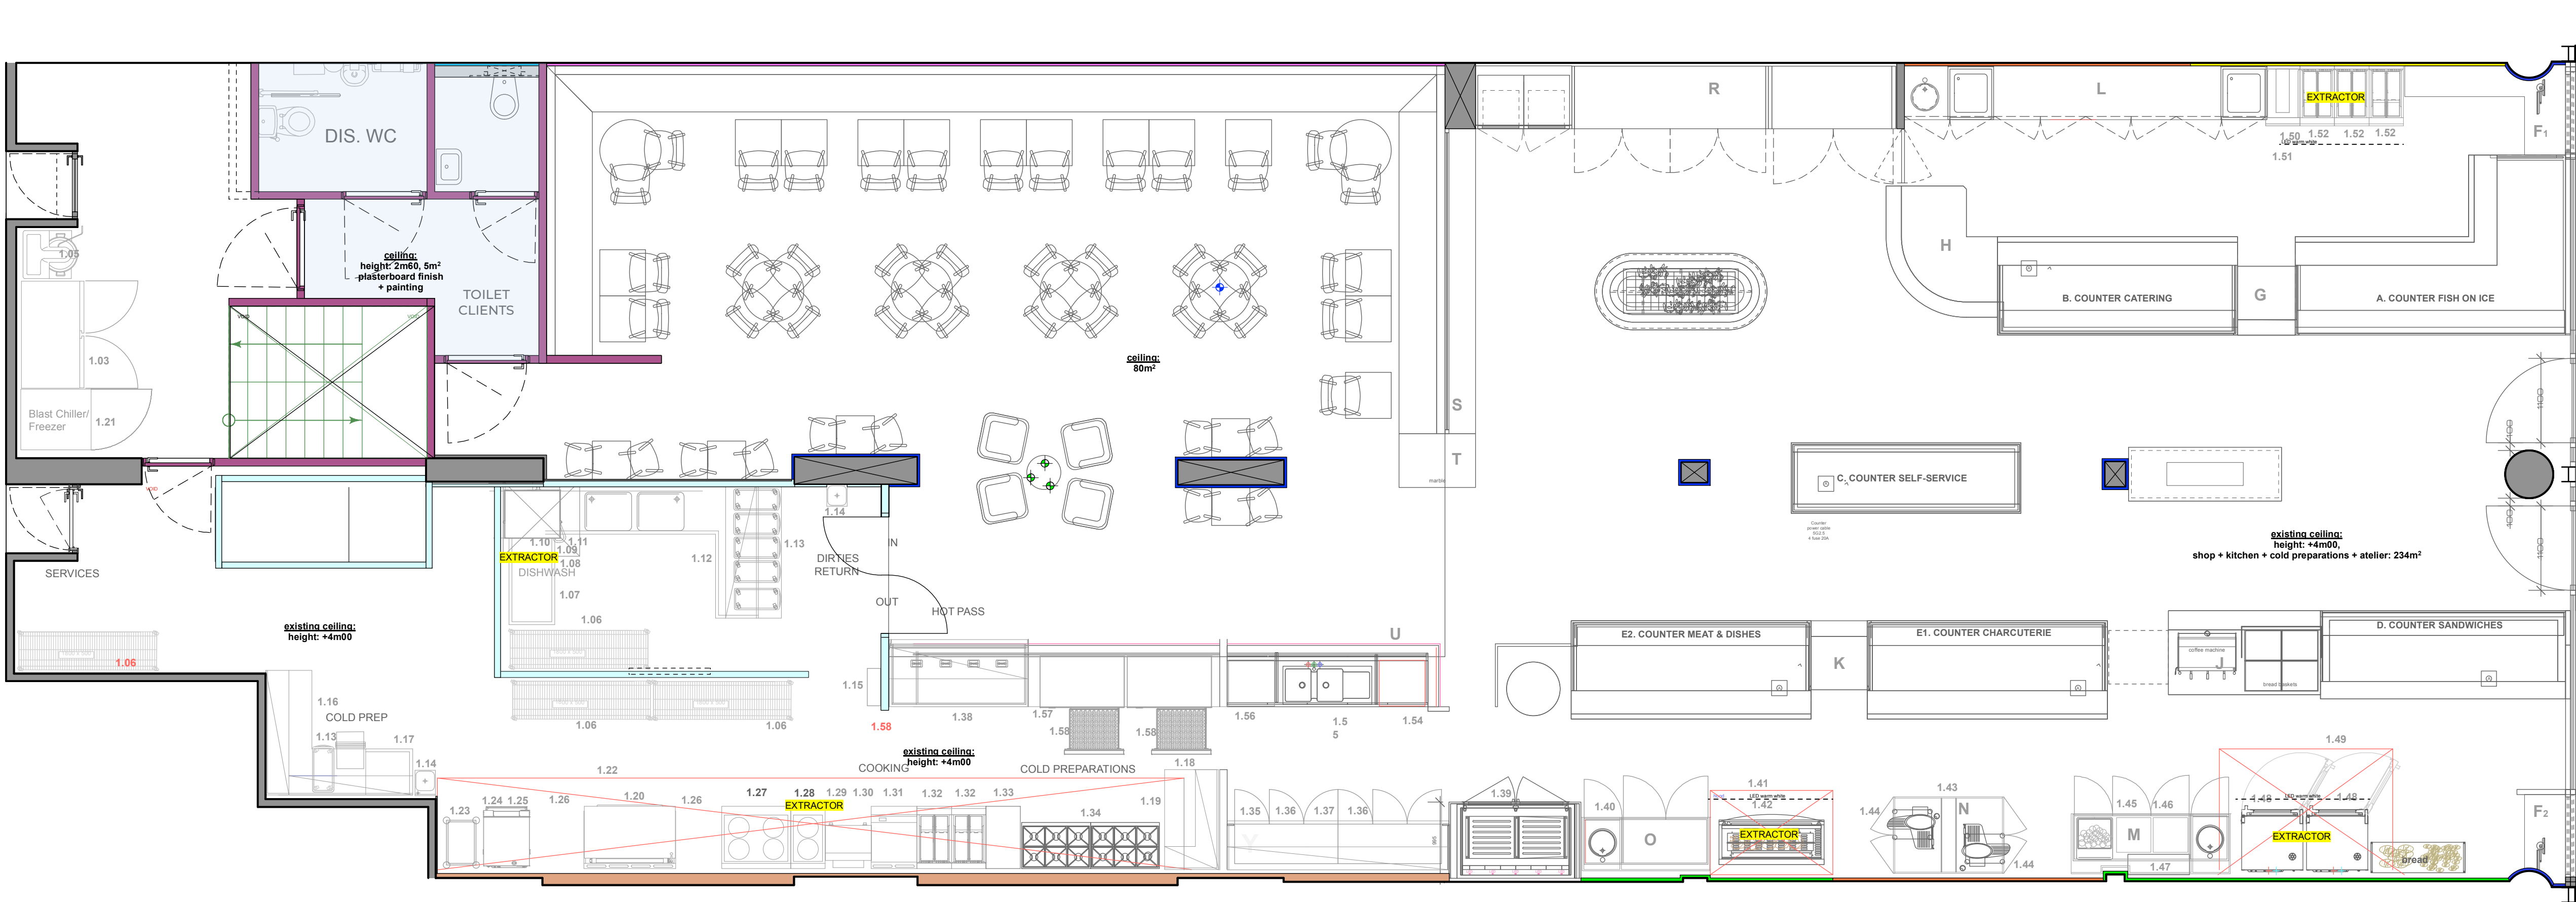

1.00 Kitchen Equipment Schedule

1.01	4	Mobile Ingredients Bins
1.02	2	Hoshizaki Flake Ice Machine On Storage Bin
1.03	1	Double Door Upright Freezer Cabinet
1.04	1	Unox 10 Grid Combination Oven On Stand With Hood
1.05	1	Pastry Mixer
1.06	4	4-Tier Mobile Racks
1.07	1	Stainless Steel Cleans Outlet Table
1.08	1	Stainless Steel Condense Canopy
1.09	1	Pass Through Dishwasher
1.10	1	'L' Shaped Stainless Steel Dirties Return Table With 2 x Inset Sink Bowls
1.11	1	Spray Arm Tap
1.12	1	2-Tier Stainless Steel Over Shelf
1.13	6	Mobile Waste Bins
1.14	3	Stainless Steel Knee Operated Wash Hand Basins
1.15	2	Insect Electrocutors

1.00 Kitchen Equipment Schedule Cont

1.16	1	Stainless Steel Table With Inset Sink, Bank of Drawers open under for waste bin
1.17	1	2-Tier Stainless Steel Wall Shelf
1.18	1	Stainless Steel Table
1.19	1	2-Tier Stainless Steel Wall Shelf
1.20	1	Blueseal 120 lts Bratt Pan
1.21	1	Irinox Easy Fresh M Blast Chiller/Freezer
1.22	1	Stainless Steel Ventilation Canopy
1.23	2	1/1 Gastronorm Trolley
1.24	1	Unox Speed X Oven
1.25	1	Unox Stand
1.26	2	Stainless Steel Table
1.27	1	Blueseal 4 Ring Induction Hob
1.28	1	Blueseal 2 Ring Induction Hob
1.29	1	Salamander On S/S Wall Shelf
1.30	1	Stainless Steel Table


1.00 Kitchen Equipment Schedule Cont


1.31	1	Blueseal Smooth Griddle On Stand
1.32	2	Blueseal E44 Double Pan Deep Fat Fryers
1.33	1	Stainless Steel Table
1.34	1	Double Argentine Grill
1.35	1	Back Bar Counter Top
1.36	2	3 Door Under Counter Bottle Chiller Displays
1.37	1	Wall Shelving Unit
1.38	1	Hot Pass Counter With Hot Cupboard Under 2-Tier Heated Shelf Over
1.39	1	Chilled Meat Display Refrigerator
1.40	1	Stainless Steel back Bar Counter Inset Wash Hand Basin & Cupboards Under
1.41	1	Stainless Steel Ventilation Canopy
1.42	1	Rotisserie Oven
1.43	1	Stainless Steel Work-top Cupboards Under
1.44	2	Slicers
1.45	1	Stainless Steel back Bar Counter Inset Wash Hand Basin & Cupboards Under

1.00 Kitchen Equipment Schedule Cont

1.46	2	Panini Grills
1.47	1	2-Tier Wall Shelf
1.48	2	Unox 10 Grid Combination Ovens On Stands
1.49	1	Stainless Steel Ventilation Canopy
1.50	1	Blueseal CS45E Chip Dump
1.51	1	Stainless Steel Ventilation Canopy
1.52	2	Blueseal E45 Double Pan Deep Fat Fryers
1.53	1	Stainless Steel Back Counter With Inset Wash Hand Basin & 2 x Sink Bowls
1.54	1	Maidaid EVOS25FF Glass Washer
1.55	1	Cocktail Bar Counter With Double Inset Sink Bowl
1.56	1	Scotsman NU150 Ice Machine
1.57	1	Counter Servery
1.58	1	Stainless Steel Flap-Worktop
1.59	2	Two Drawer Refrigerator/Freezer Units
1.60	1	'L' Shaped Stainless Steel Table With Inset Sink
1.61	1	2-Tier Stainless Steel Wall Shelf
1.62	1	Stainless Steel Table With Bank Of 4 Drawers
1.63	1	2-Tier Stainless Steel Wall Shelf
1.64	1	Kitchen Aid Mixer


Client		ref. 123/005 - Proposed Ceiling Plan
Project	Brunswick London Unit 12-14	Drawing Scale 1:50
		Date 22/09/2022
		update 12 October - Wall toilet & dishwashing area

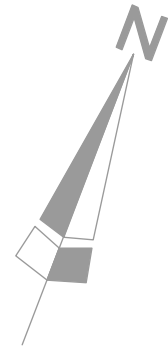

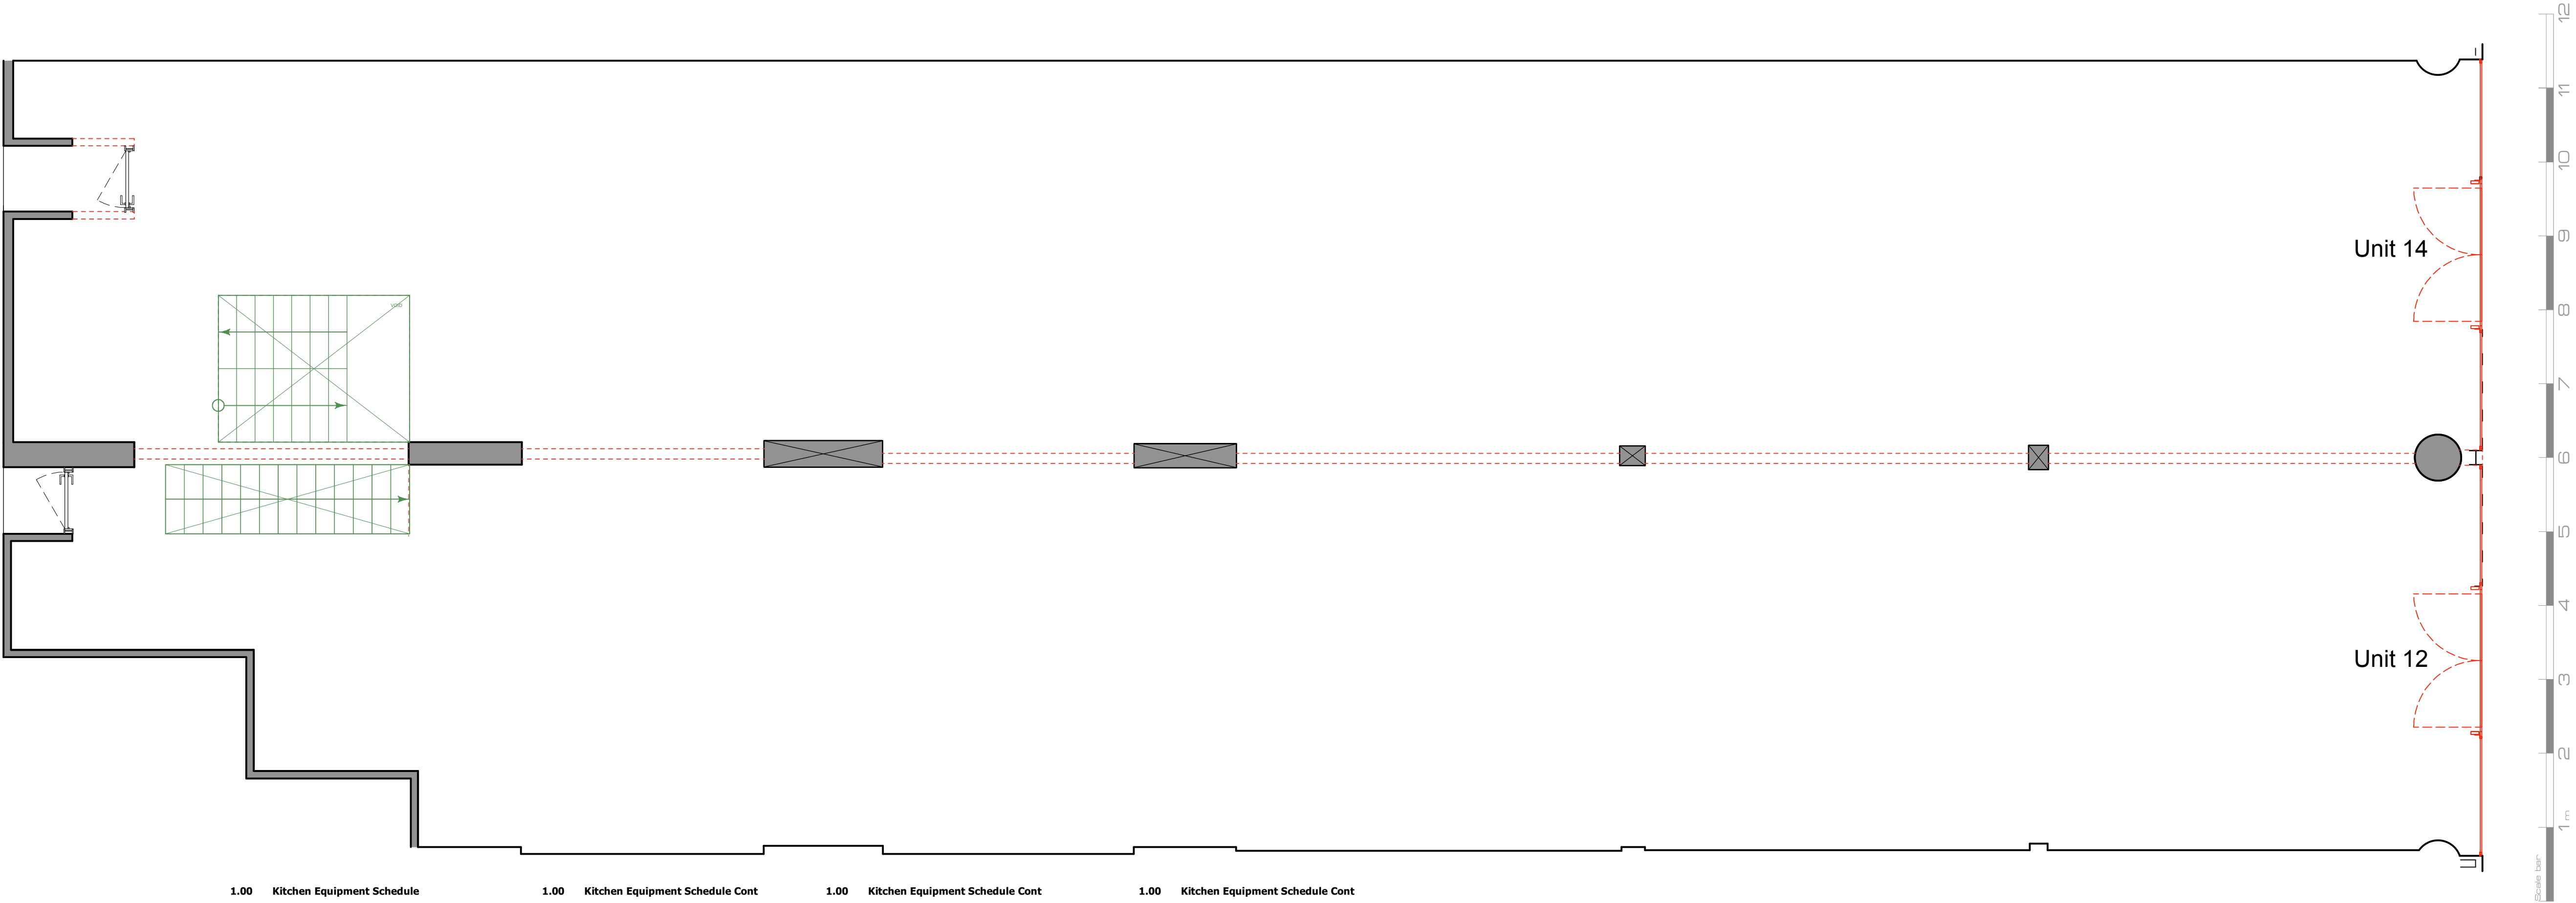


1.00	Kitchen Equipment Schedule		1.00	Kitchen Equipment Schedule Cont		1.00	Kitchen Equipment Schedule Cont		1.00	Kitchen Equipment Schedule Cont	
1.01	4	Mobile Ingredients Bins	1.16	1	Stainless Steel Table With Inset Sink,	1.31	1	Blueseal Smooth Griddle On Stand	1.46	2	Panini Grills
1.02	2	Hoshizaki Flake Ice Machine On Storage Bin			Bank of Drawers open under for waste bin	1.32	2	Blueseal E44 Double Pan Deep Fat Fryers	1.47	1	2-Tier Wall Shelf
1.03	1	Double Door Upright Freezer Cabinet	1.17	1	2-Tier Stainless Steel Wall Shelf	1.33	1	Stainless Steel Table	1.48	2	Unox 10 Grid Combination Ovens On Stands
1.04	1	Unox 10 Grid Combination Oven On Stand With Hood	1.18	1	Stainless Steel Table	1.34	1	Double Argentine Grill	1.49	1	Stainless Steel Ventilation Canopy
1.05	1	Pastry Mixer	1.19	1	2-Tier Stainless Steel Wall Shelf	1.35	1	Back Bar Counter Top	1.50	1	Blueseal CS45E Chip Dump
1.06	4	4-Tier Mobile Racks	1.20	1	Blueseal 120 lts Bratt Pan	1.36	2	3 Door Under Counter Bottle Chiller Displays	1.51	1	Stainless Steel Ventilation Canopy
1.07	1	Stainless Steel Cleans Outlet Table	1.21	1	Irinox Easy Fresh M Blast Chiller/Freezer	1.37	1	Wall Shelving Unit	1.52	2	Blueseal E45 Double Pan Deep Fat Fryers
1.08	1	Stainless Steel Condense Canopy	1.22	1	Stainless Steel Ventilation Canopy	1.38	1	Hot Pass Counter With Hot Cupboard Under	1.53	1	Stainless Steel Back Counter With Inset
1.09	1	Pass Through Dishwasher	1.23	2	1/1 Gastronorm Trolley			2-Tier Heated Shelf Over			Wash Hand Basin & 2 x Sink Bowls
1.10	1	'L' Shaped Stainless Steel DIRTIES Return Table	1.24	1	Unox Speed X Oven	1.39	1	Chilled Meat Display Refrigerator	1.54	1	Maidaid EVOS25FF Glass Washer
		With 2 x Inset Sink Bowls	1.25	1	Unox Stand	1.40	1	Stainless Steel back Bar Counter Inset Wash Hand	1.55	1	Cocktail Bar Counter With Double Inset Sink Bowl
1.11	1	Spray Arm Tap	1.26	2	Stainless Steel Table			Basin & Cupboards Under	1.56	1	Scotsman NU150 Ice Machine
1.12	1	2-Tier Stainless Steel Over Shelf	1.27	1	Blueseal 4 Ring Induction Hob	1.41	1	Stainless Steel Ventilation Canopy	1.57	1	Counter Servery
1.13	6	Mobile Waste Bins	1.28	1	Blueseal 2 Ring Induction Hob	1.42	1	Rotisserie Oven	1.58	1	Stainless Steel Flap-Worktop
1.14	3	Stainless Steel Knee Operated Wash Hand Basins	1.29	1	Salamander On S/S Wall Shelf	1.43	1	Stainless Steel Work-top Cupboards Under	1 59	2	Two Drawer Refrigerator/Freezer Units
1.15	2	Insect Electrocutors	1.30	1	Stainless Steel Table	1.44	2	Slicers	1.60	1	'L' Shaped Stainless Steel Table With Inset Sink
						1.45	1	Stainless Steel back Bar Counter Inset Wash Hand	1.61	1	2-Tier Stainless Steel Wall Shelf
								Basin & Cupboards Under	1.62	1	Stainless Steel Table With Bank Of 4 Drawers
									1.63	1	2-Tier Stainless Steel Wall Shelf
									1.64	1	Kitchen Aid Mixer


Client	ref. 123/006 - Demolition Plan	
	Drawing Scale	1:50
Project	Date	22/09/2022
	update 12 October - Wall toilet & dishwashing area	
Brunswick London Unit 12-14		

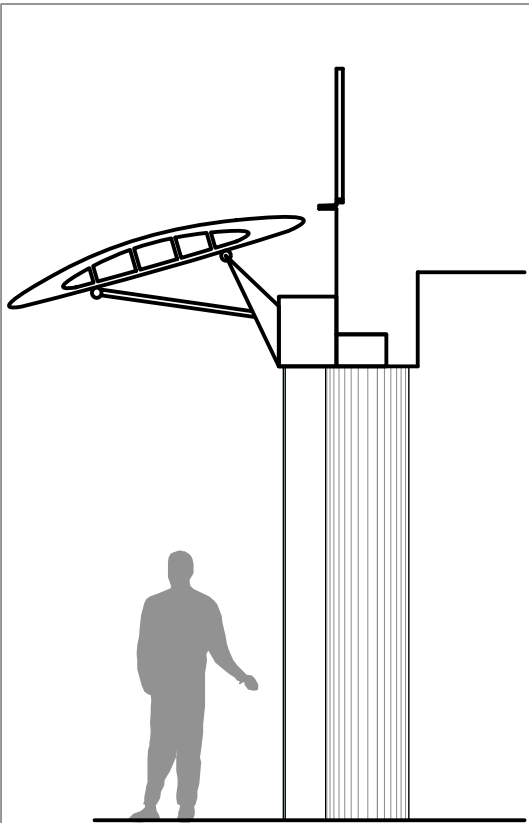


Section B-B
Scale 1:50

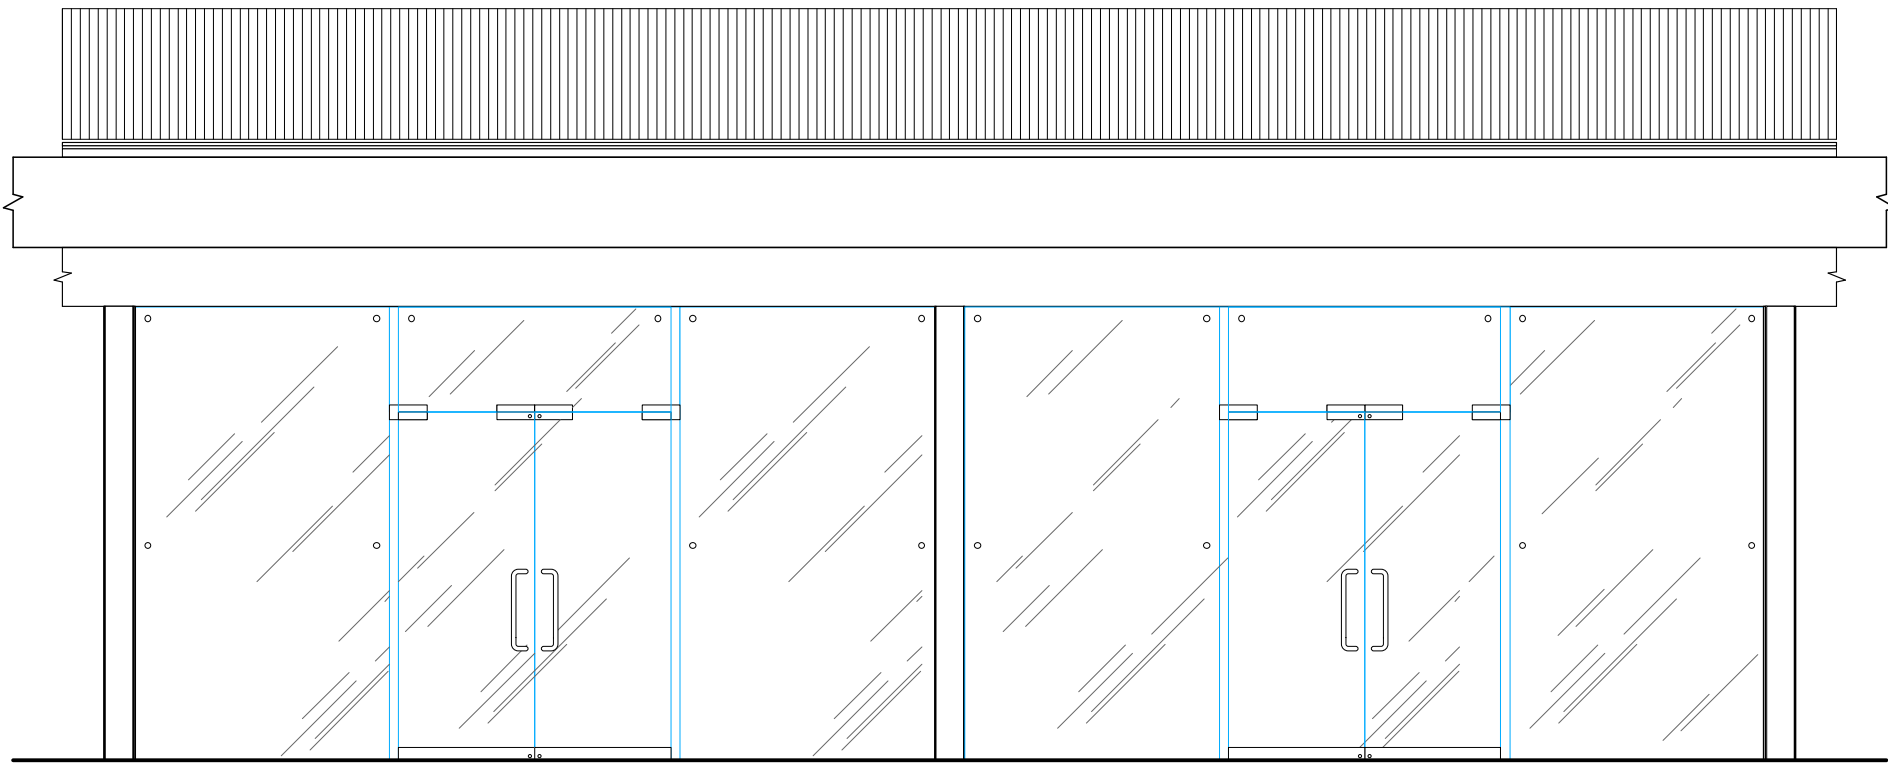

Existing store front Unit 12-14
Scale 1:50

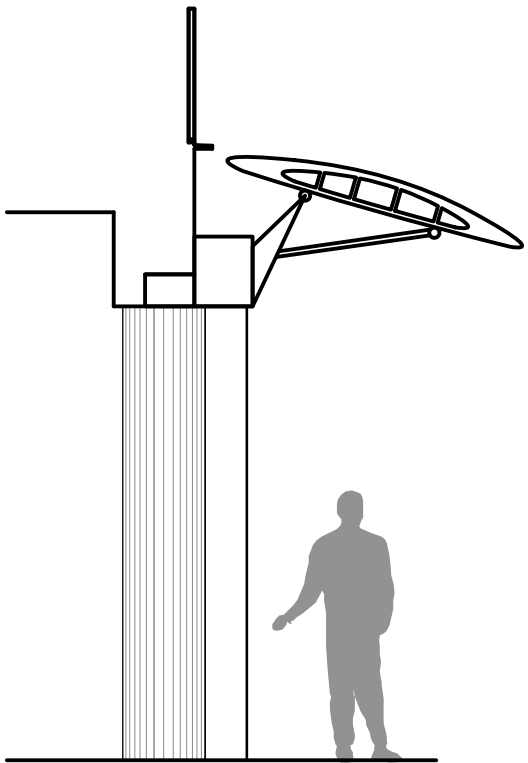


Section A-A
Scale 1:50

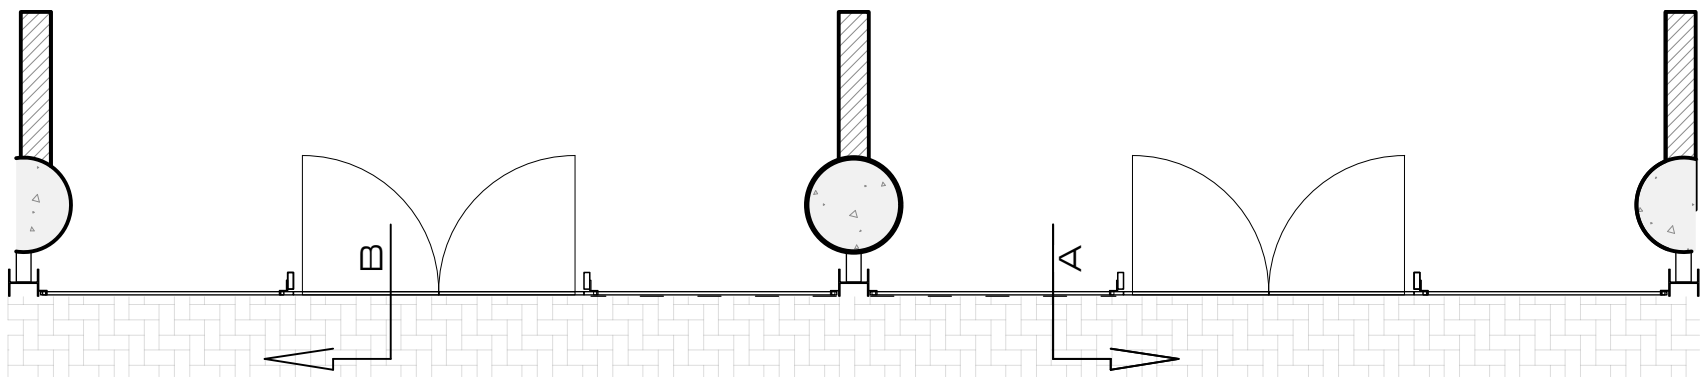


SCALE 1:50

Ground Floor Plan Unit 12-14
Scale 1:50

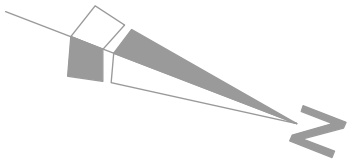


Client	ref. 123/008 - Existing Elevation Plan	
	Drawing Scale	1:50
Project	Date	21/02/2022
Brunswick London Unit 12-14		

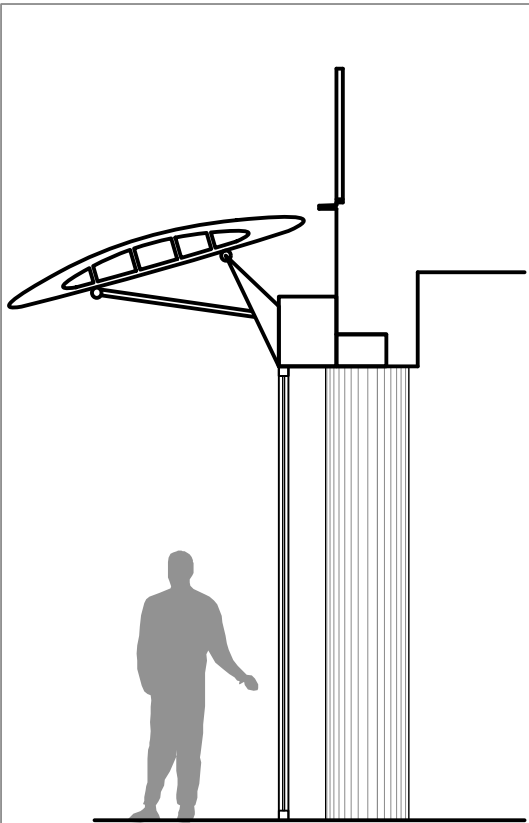

Section B-B
Scale 1:50




Newly Proposed store front Unit 12-14
Scale 1:50

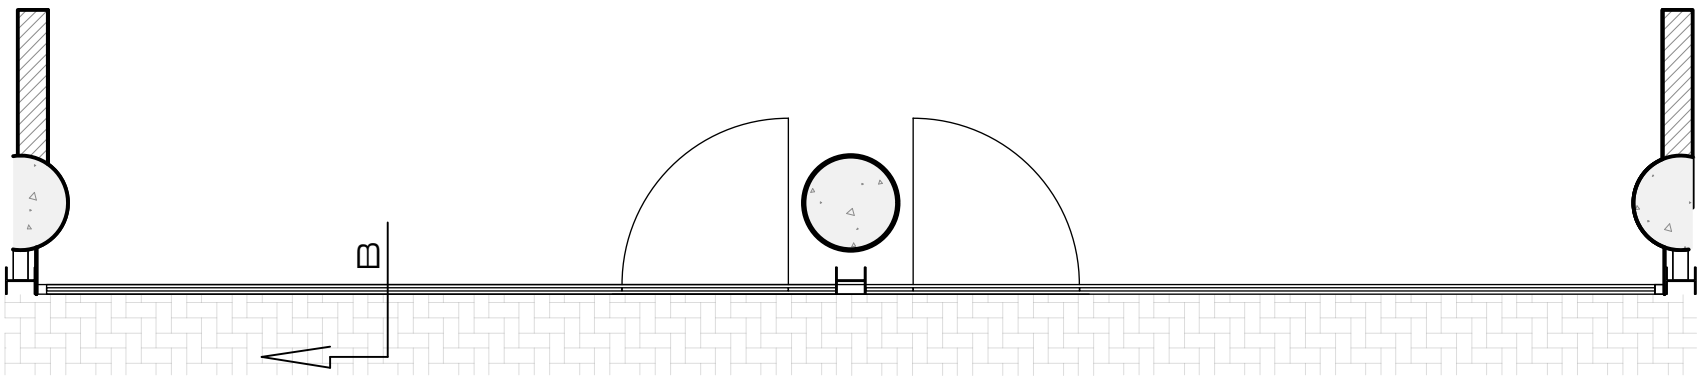


SCALE 1:50

Ground Floor Plan Unit 12-14
Scale 1:50

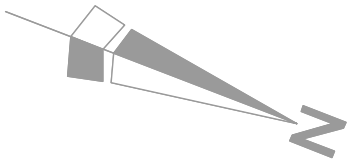

Client Project Brunswick London Unit 12-14	ref. 123/009 - Proposed Elevation Plan	
	Drawing Scale	1:50
	Date	26/09/2022

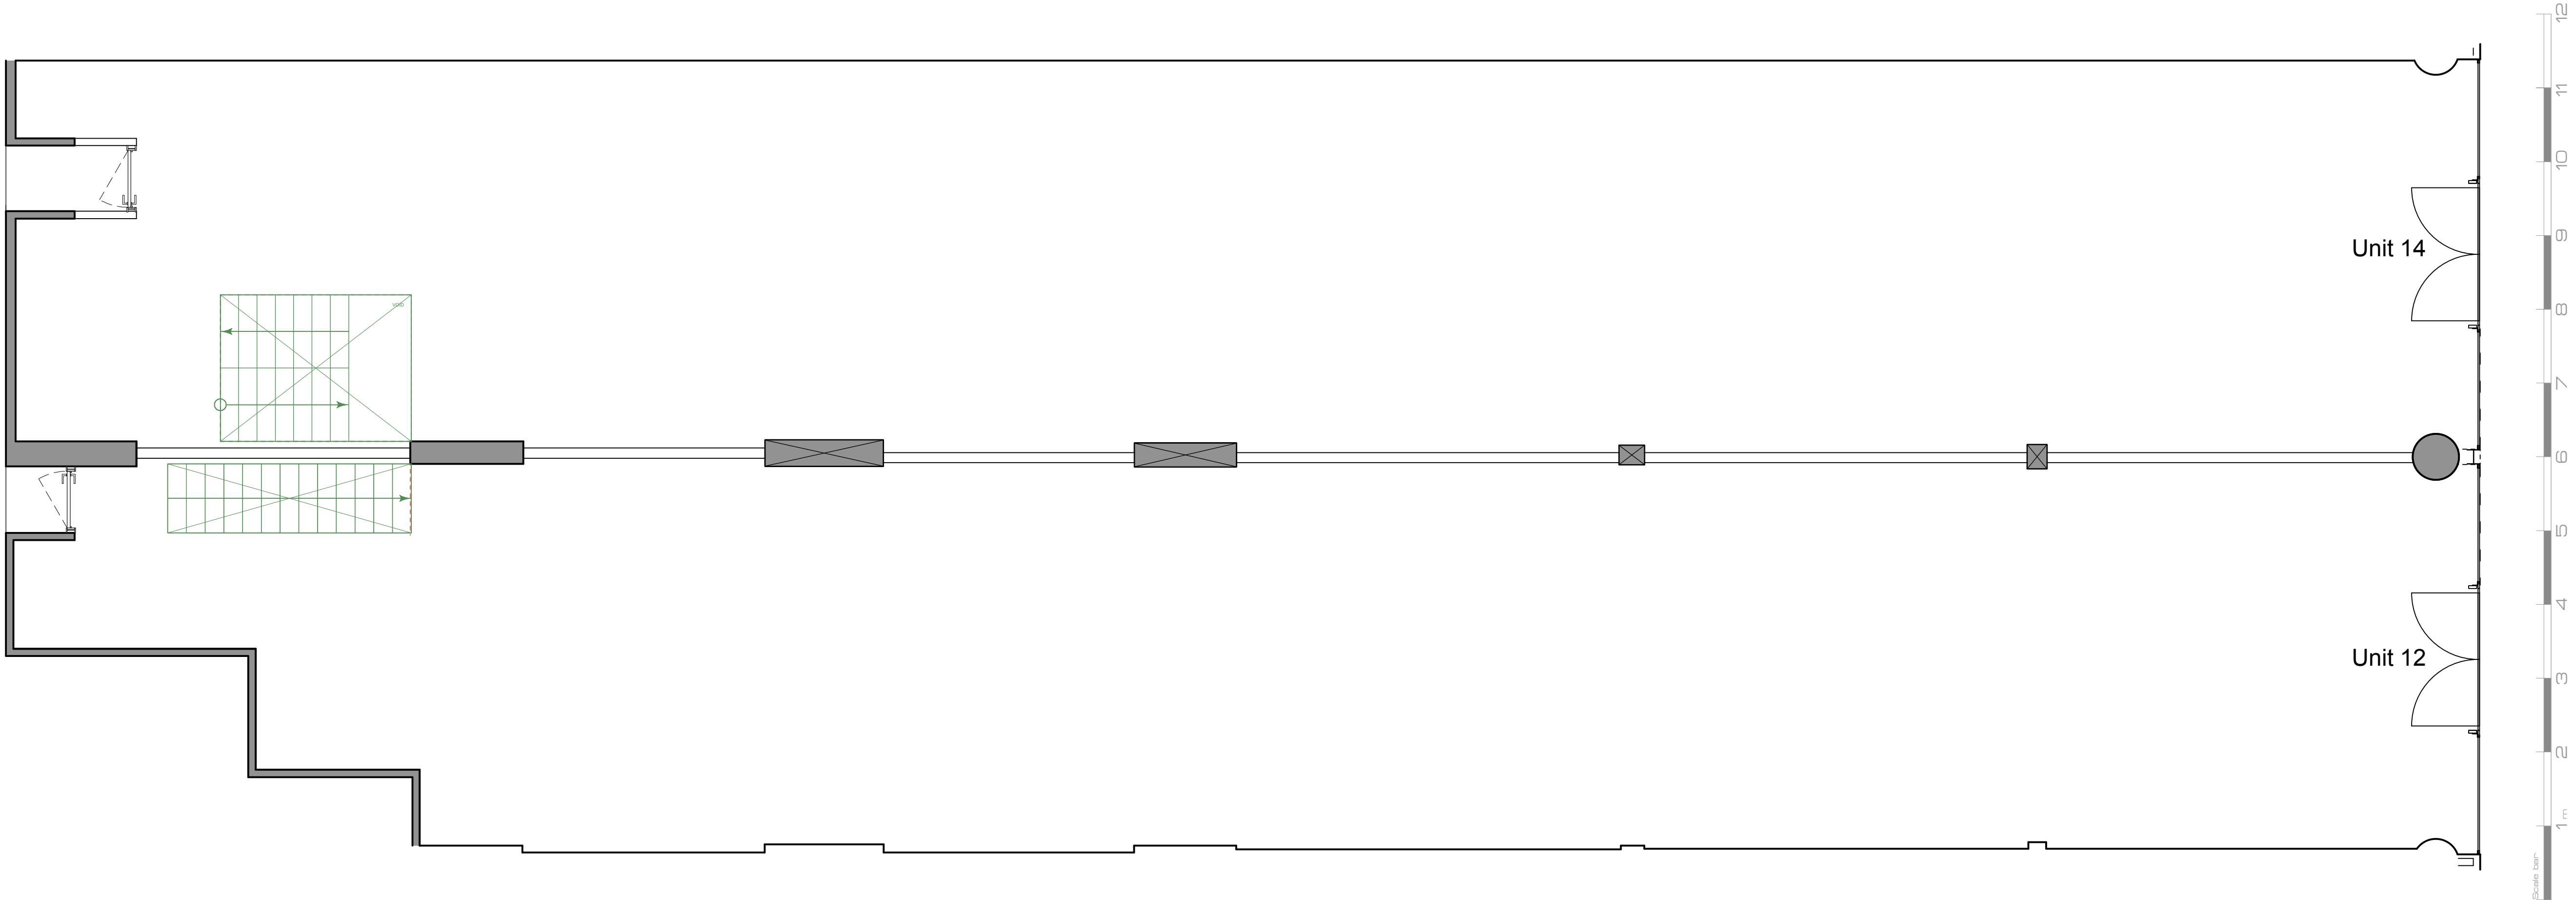

Client	ref. 123/010 - Existing Floor Plan	
	Drawing Scale	1:50
Project	Date	22/09/2022

Unit 12 - 14, Brunswick Shopping Centre, Bloomsbury, London, WC1N 1BS
Site Location Plan





[01] EXISTING LEVEL A PLAN

NOTE:
DO NOT SCALE FROM DRAWINGS – EXCEPT FOR PLANNING PURPOSES.
ALL DISCREPANCIES TO BE REPORTED TO ARCHITECT IMMEDIATELY.
ALL DIMENSIONS TO BE VERIFIED BY CONTRACTOR ON SITE PRIOR TO THE COMMENCEMENT OF ANY WORKS.

INF1 03/10/17 Initial issue - For information only

ISO-A3

VIVENDI ARCHITECTS LTD

Unit E3U, Bounds Green Industrial Estate, Ringway, London N11 2UD
Tel/Fax +44 (0)20 3232 4000 - email: info@vivendiarchitects.com
© VIVENDI ARCHITECTS LTD 2009
All rights reserved, including but not limited to The Copyright, Designs and Patents Act 1988

CLIENT:

LAZARI INVESTMENTS LTD

PROJECT TITLE:

Brunswick Centre, Bloomsbury, London WC1N 1BS

DRAWING TITLE:

Existing Level A Plan

DRAWN:
ACD
CHECKED:
GK
ISSUED BY:
GK

STATUS:
INF
SCALE AT A3:
1:500
JOB AND DRAWING NO:

REVISION:
INF1

1564-E02-GA