



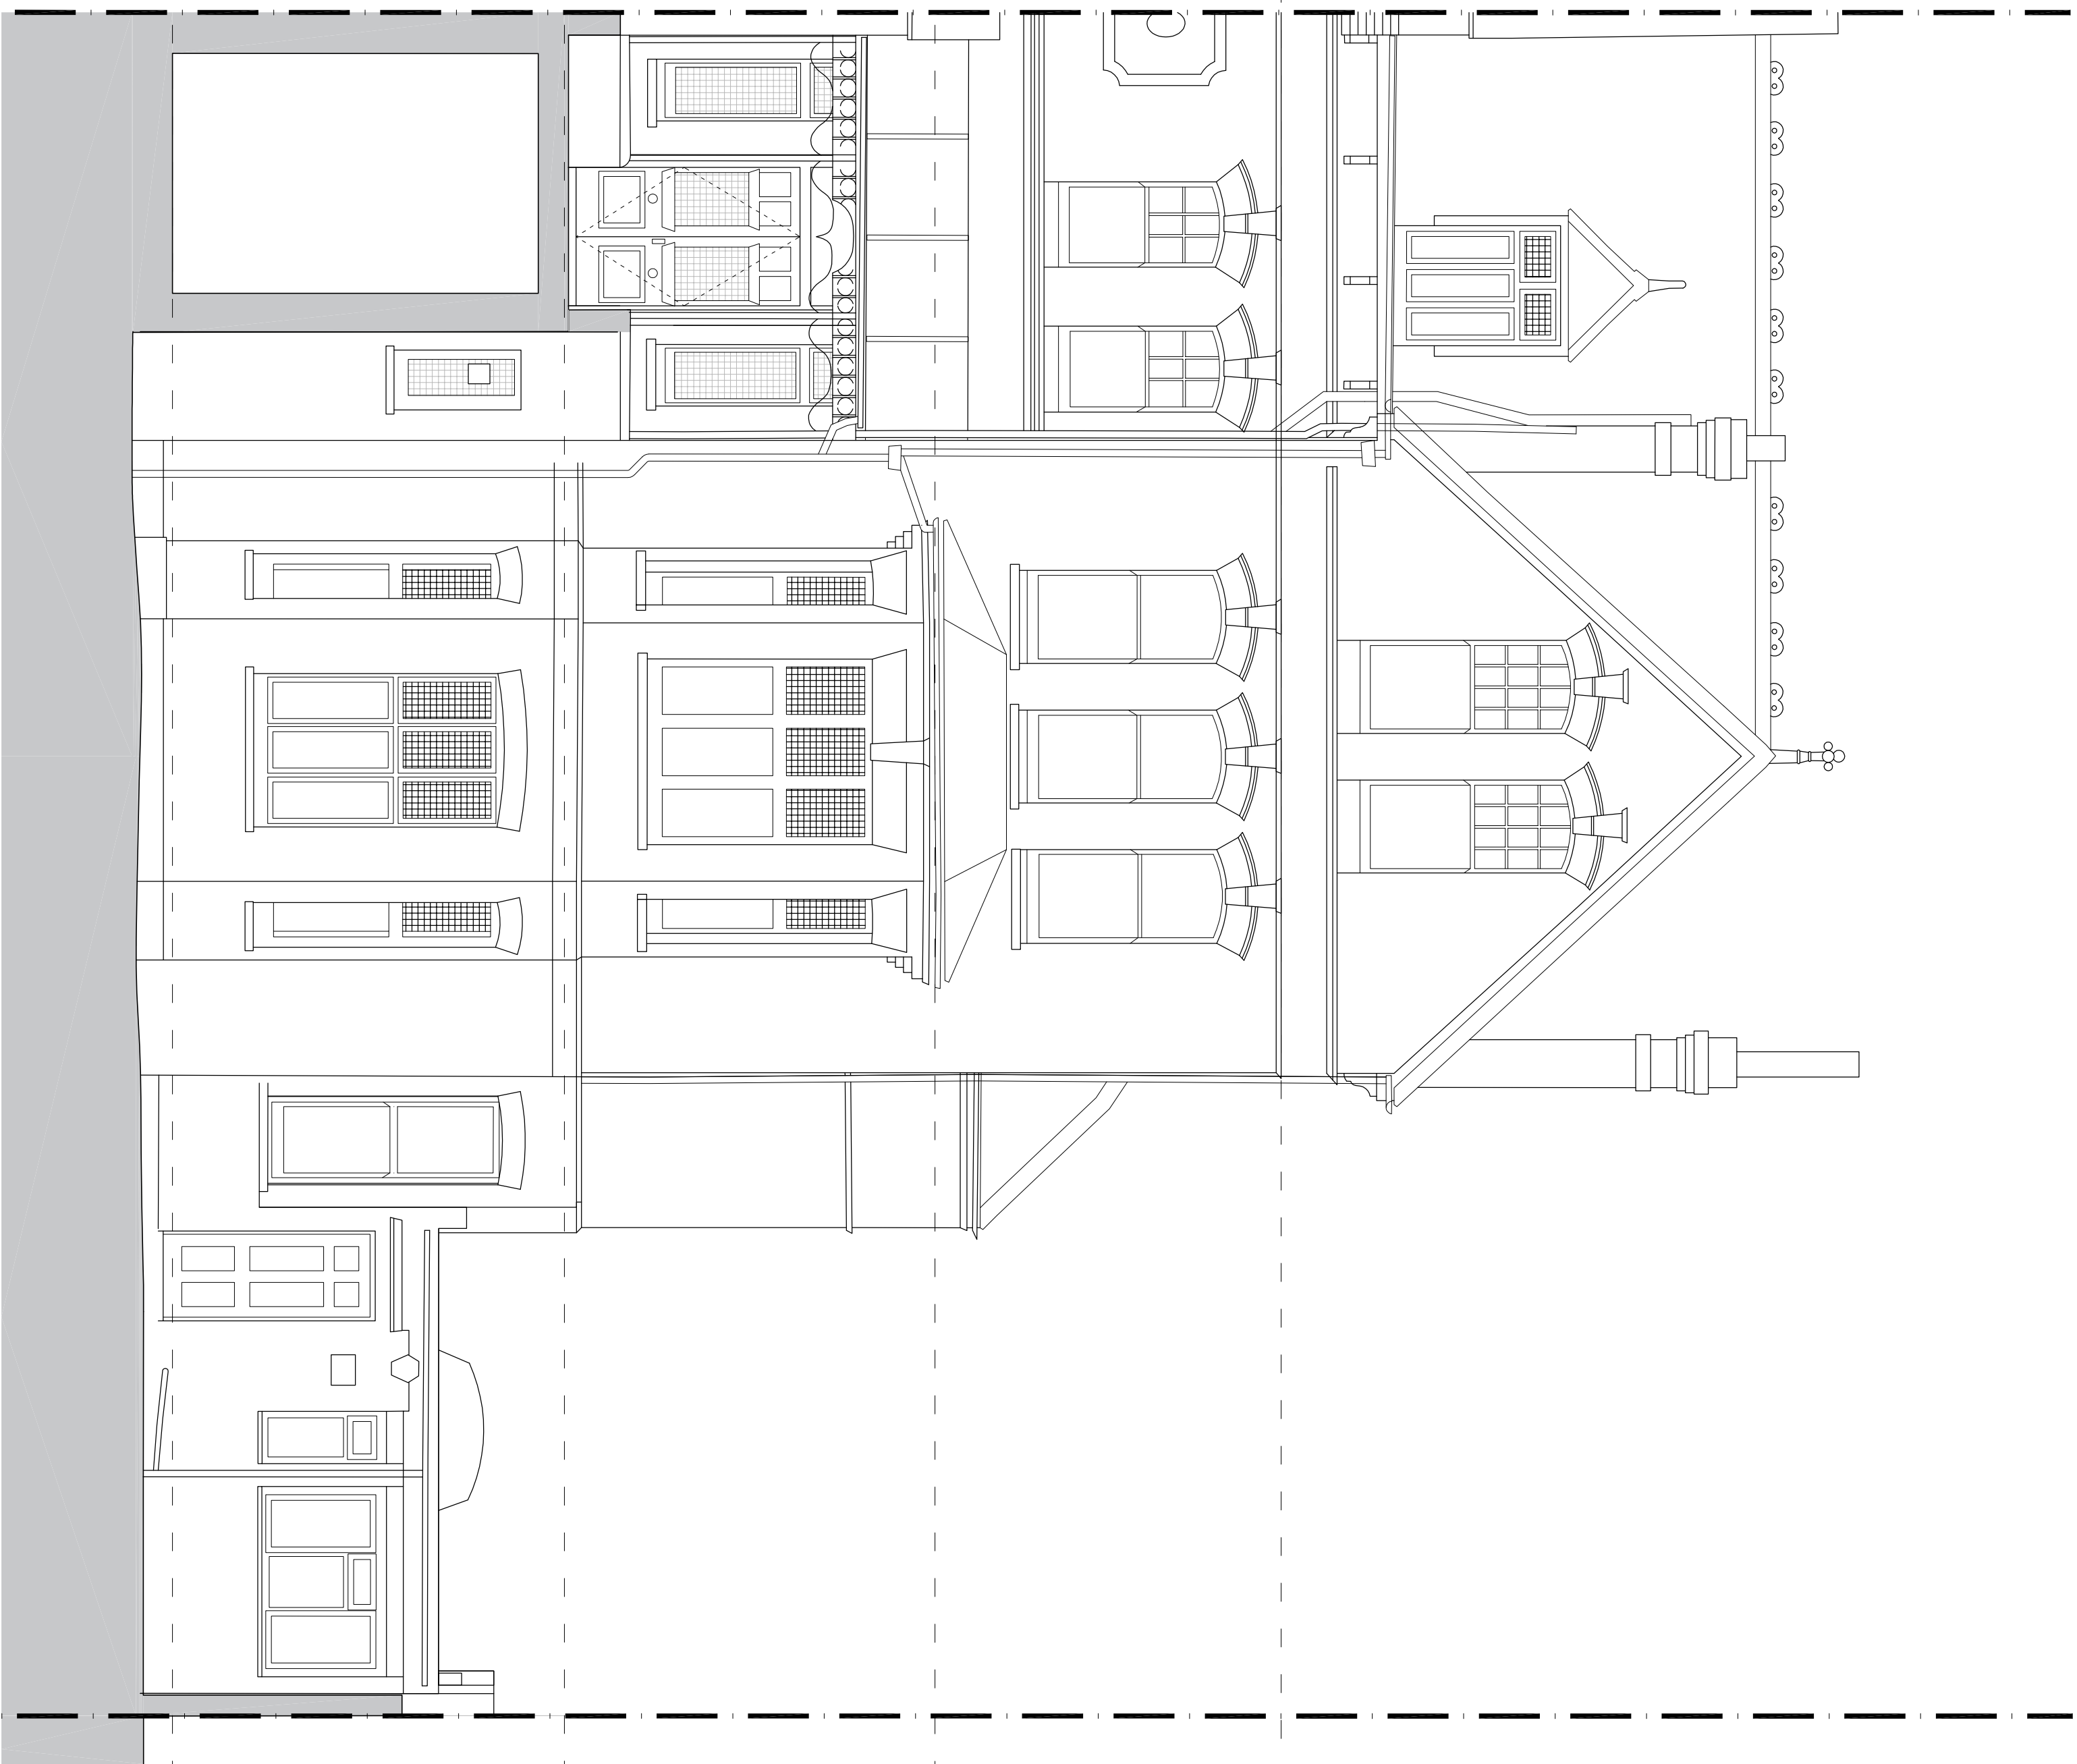


Front elevation - Section CC
00

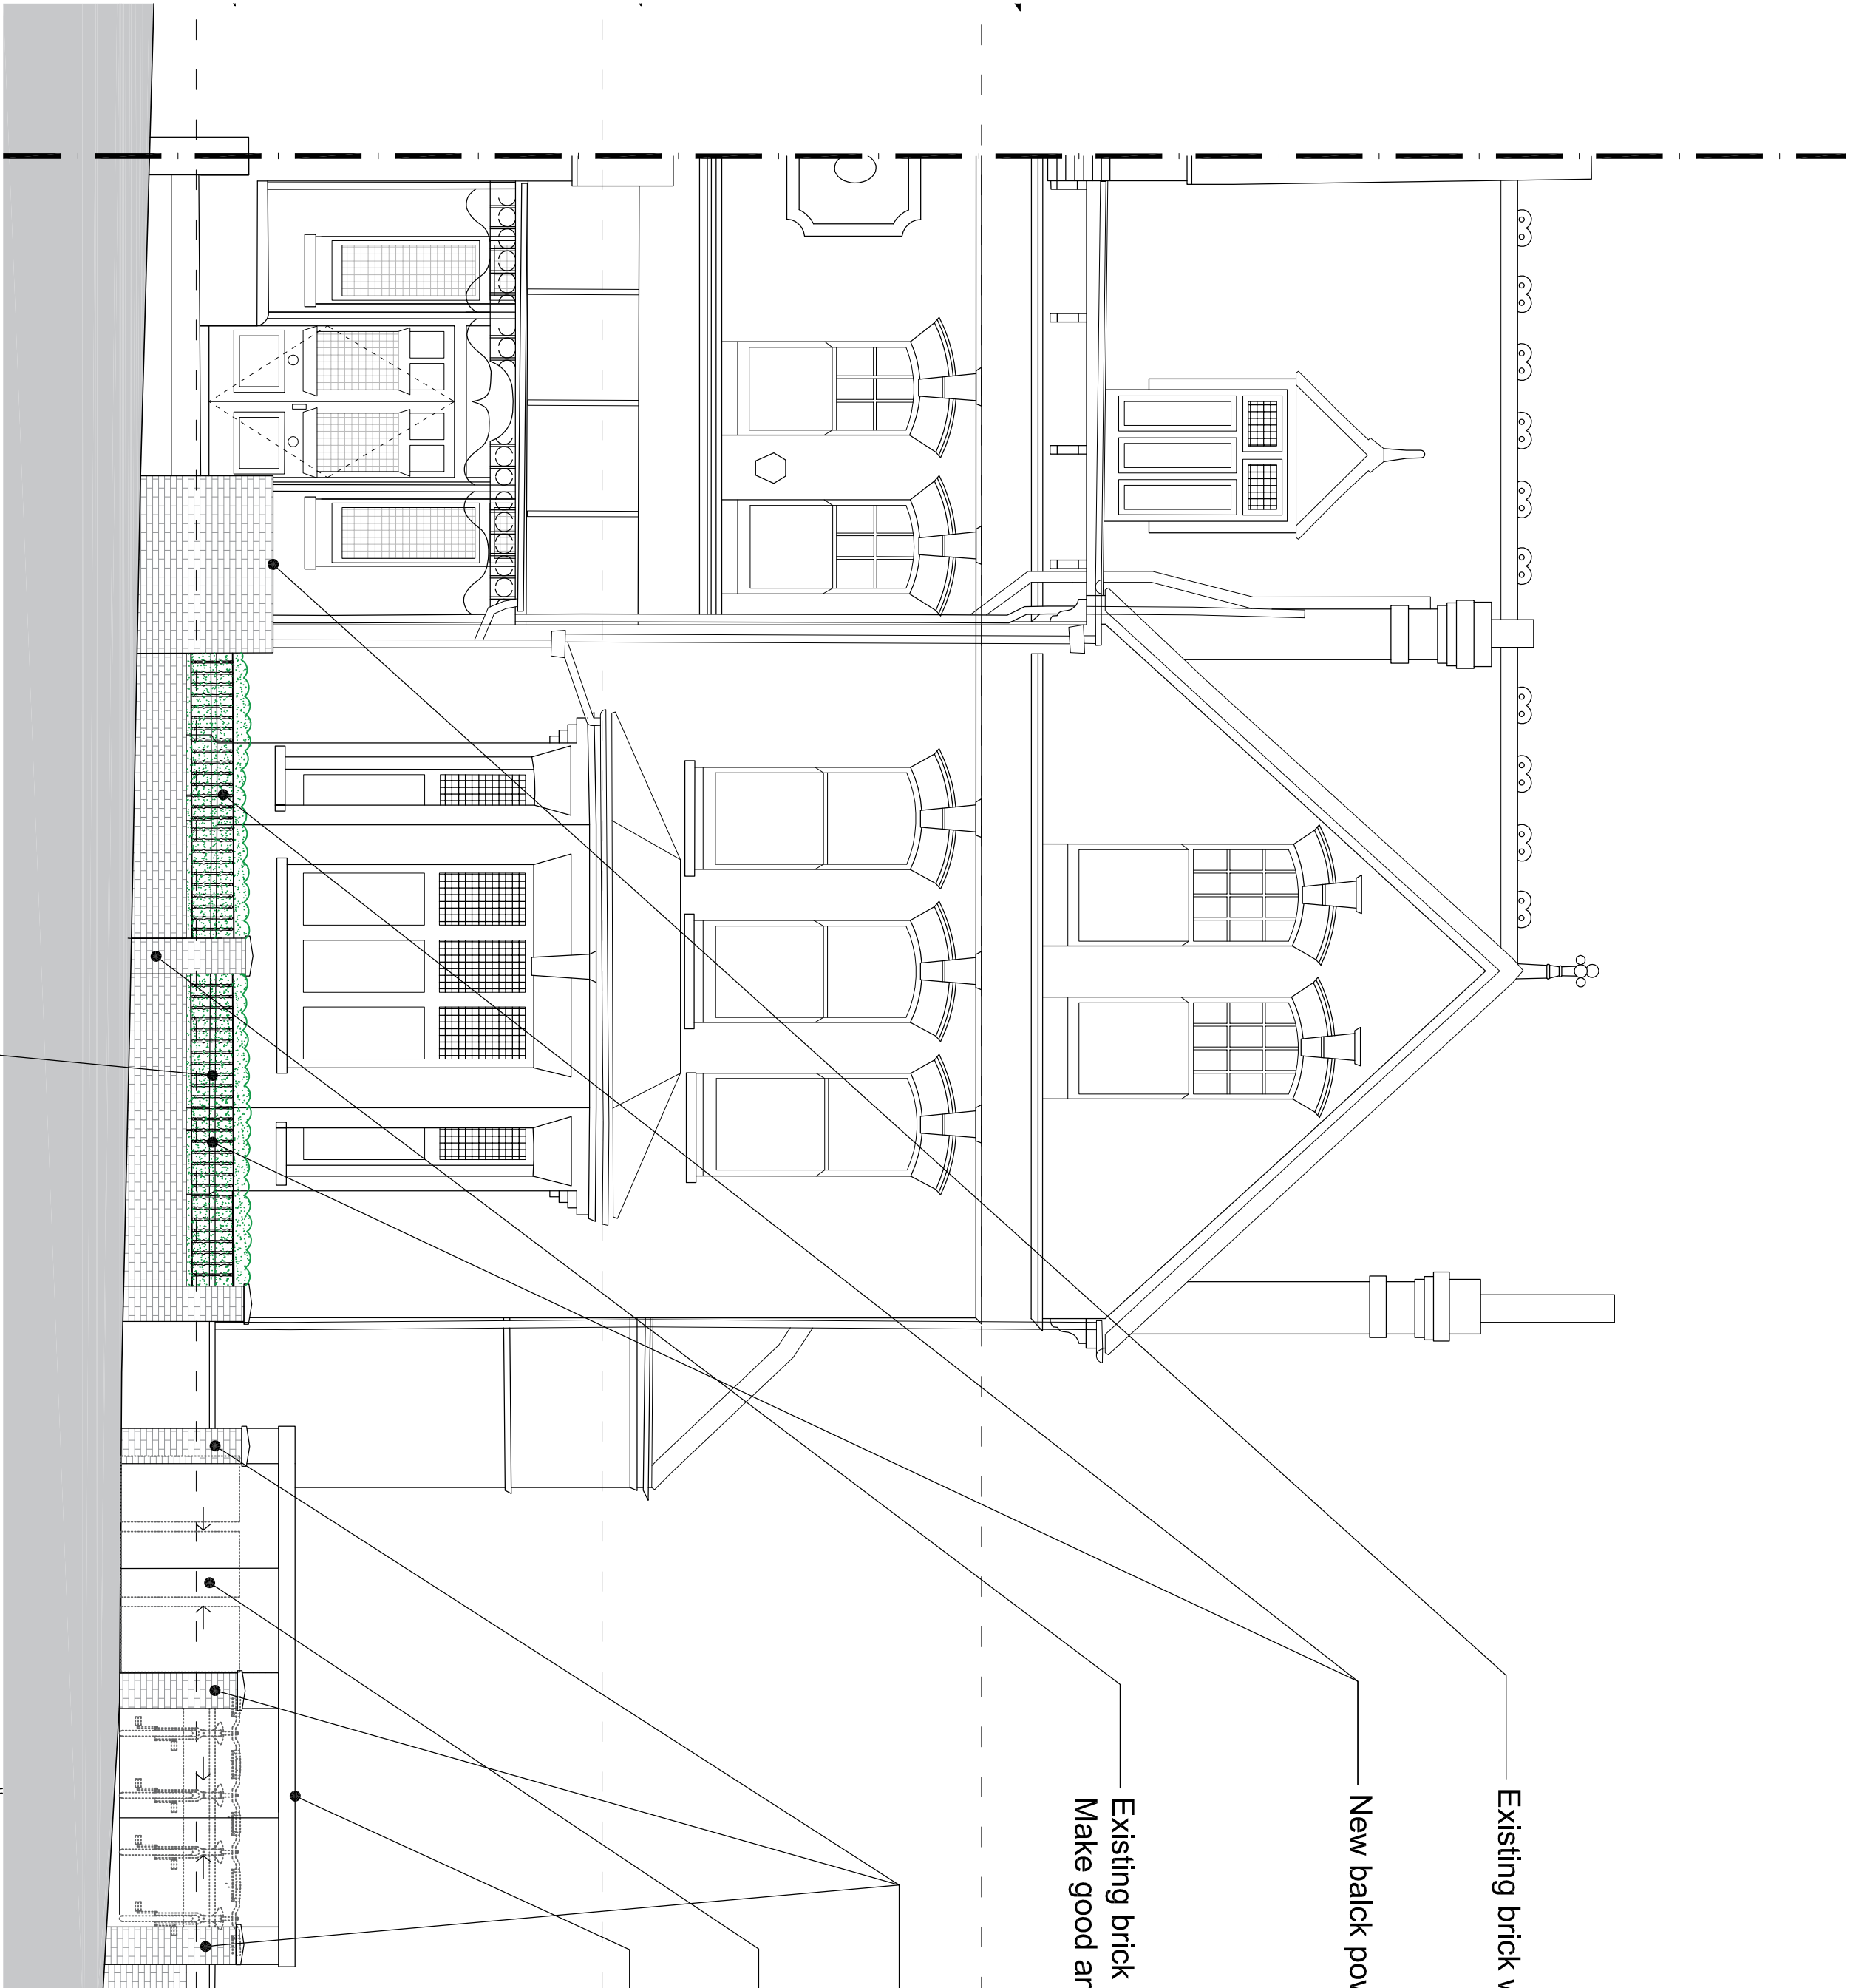

Front elevation
01

New hedge as per landscape design details

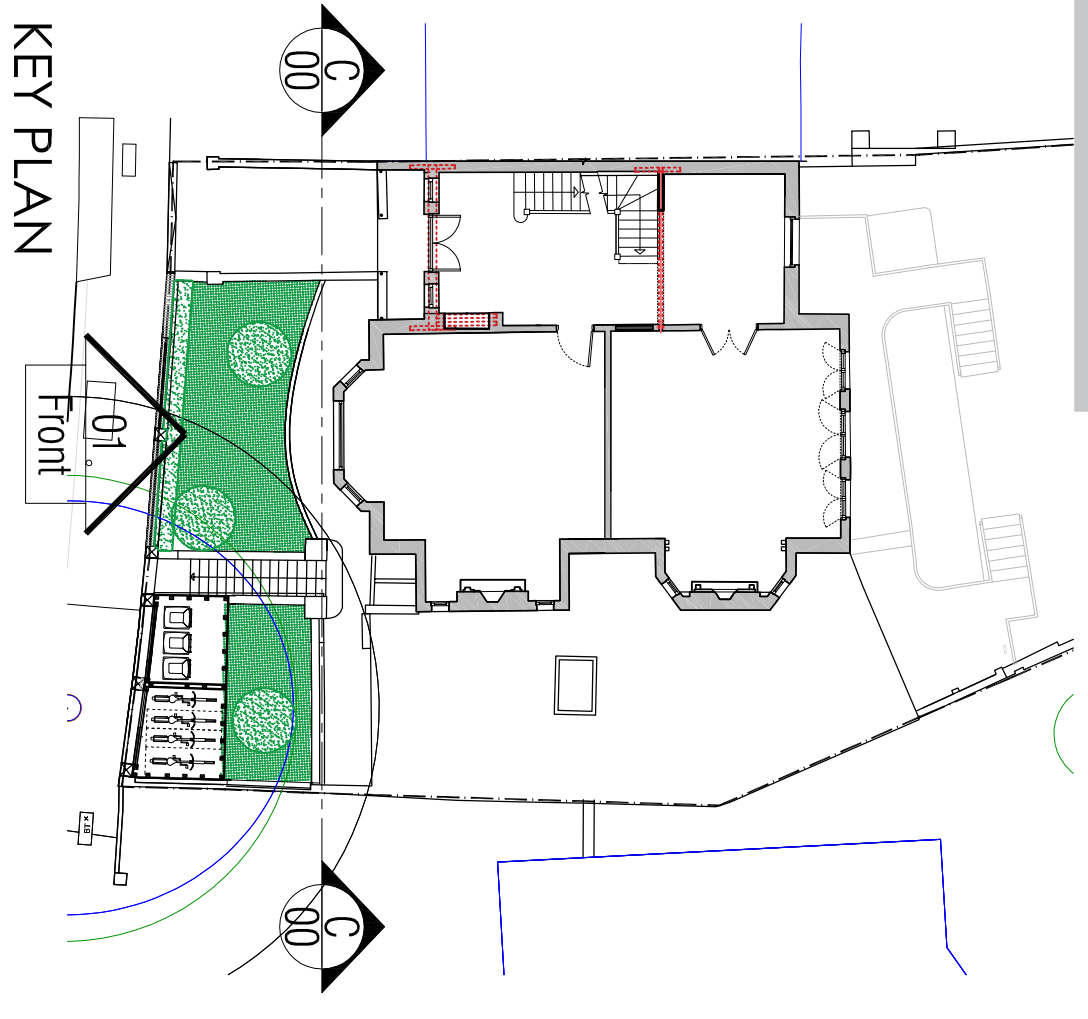

KEY PLAN
02

- NOTES
- Dimensions given in millimetres (mm) unless otherwise noted.
 - All dimensions shall be verified on site before proceeding with the work.
 - Work shall be carried out in accordance with the current British Standard Codes of Practice and the local Authorities requirements.
 - During construction the contractor shall be responsible for the safety of the site and the public.
 - These drawings are to be read in conjunction with all other contract documentation and other consultants documentation.
 - If in doubt, ask!

Rev	Date	Reason for Issue	chn'd
PL-0	23-02-2023	For planning	JG
PL-	30-09-2022	For planning	JG

ambigram architects

Studio 2.04, 60 Gray's Inn Road
London WC1X 8AQ
© Copyright 2021

www.ambigramarchitects.com
info@ambigramarchitects.com
ambigram architects ltd

31 Redington Rd
31 Redington Road
London NW3 7QY

Project
Proposed Front Elevation
(North East)

Title

aa_2120	JP	PL-0
Job number	Drawn	Revision
June 2021		
Date	1:50_@A1	
AA-A2120_S_P-2000	1:100_@A3	
Drawing no	Scale	