


© Copyright
 This drawing is the property of Jonathan Tuckey Design Ltd. Copyright and intellectual property of all information shown is reserved by them. The drawing is issued on the condition that it is not copied either wholly or in part, without written consent from Jonathan Tuckey Design Ltd, except for planning purposes. Drawings not to be scaled, except for planning purposes. Contractor to work to figurative dimensions only. All dimensions to be checked on site before commencement of work or shop drawings. This drawing is to be read in conjunction with the specification when issued.

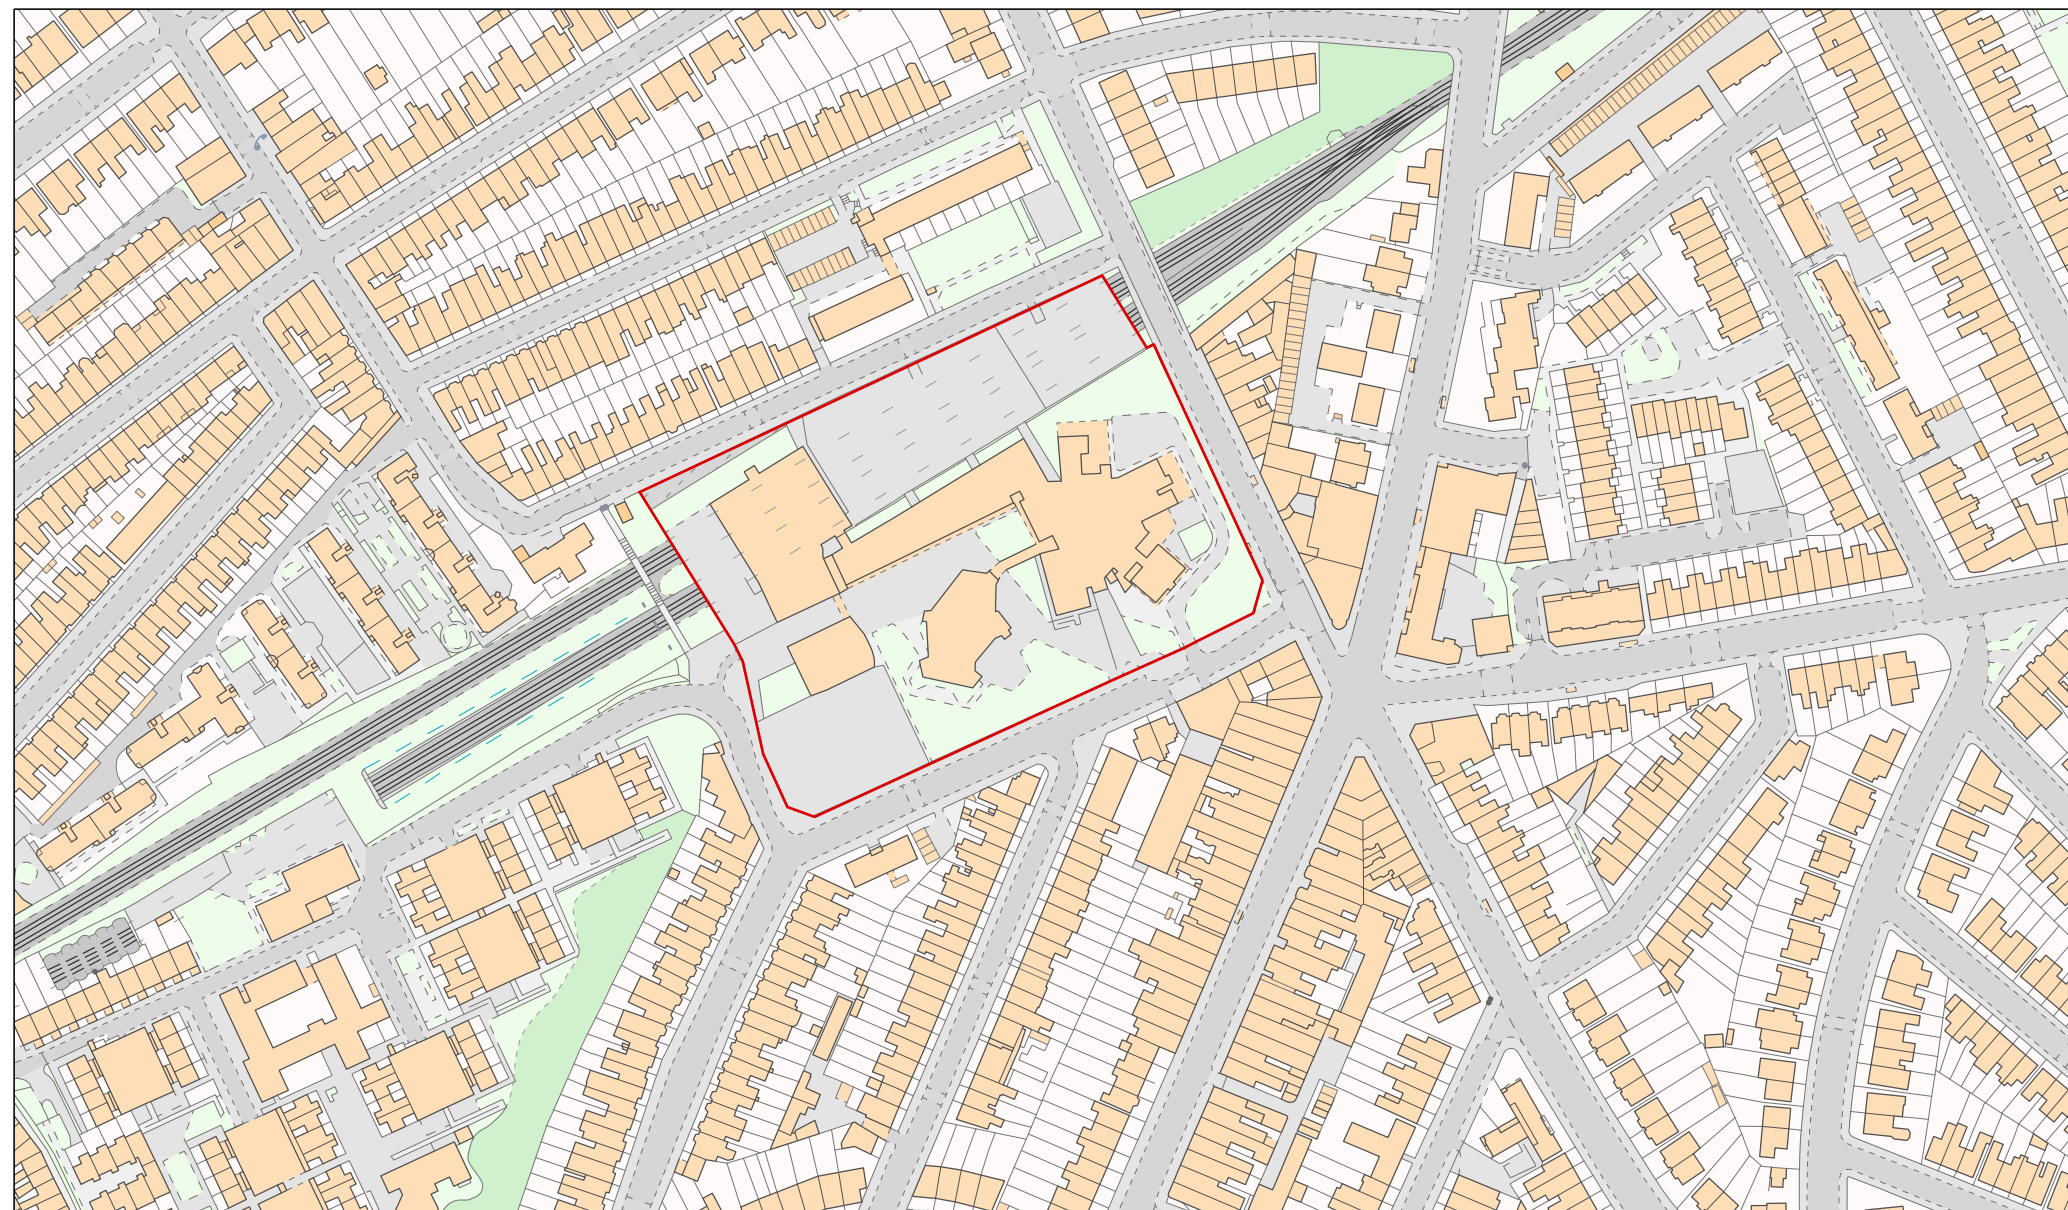

Rev.	Text	Notes	RL/RL	Date
			Drawn/Checked	

Jonathan Tuckey Design
 Tel +44 (0)20 8960 1909
 58 Milson Road
 London W14 0LB
 UK
www.jonathantuckey.com

Project 0256_Acland Burghley School
Title Site Plan

Scale at A1 1:2500
Scale at A3 1:1250

Drawing No. JTD_256_04_001

