






EXISTING - Front Elevation

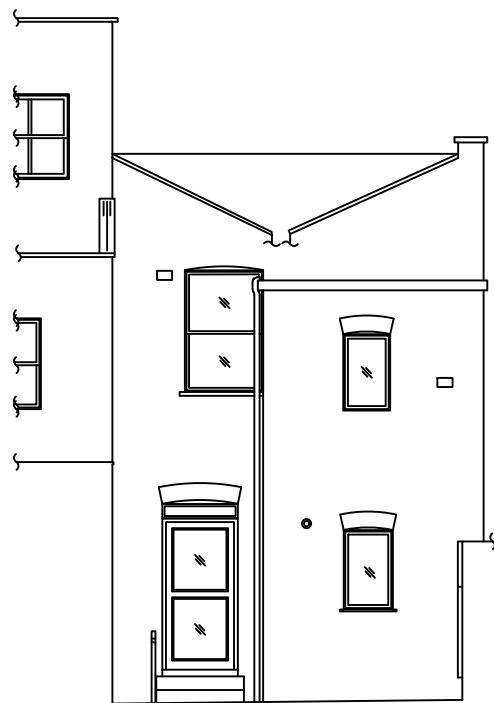

EXISTING - Rear Elevation

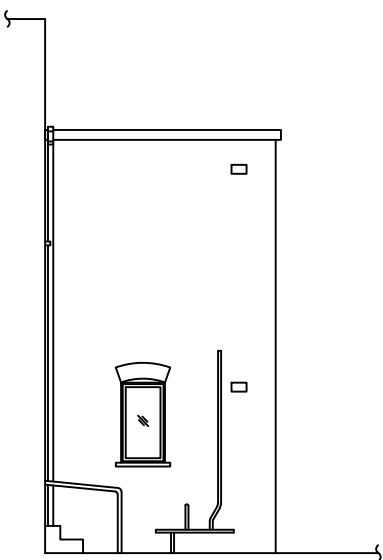


EXISTING - Flank Elevation

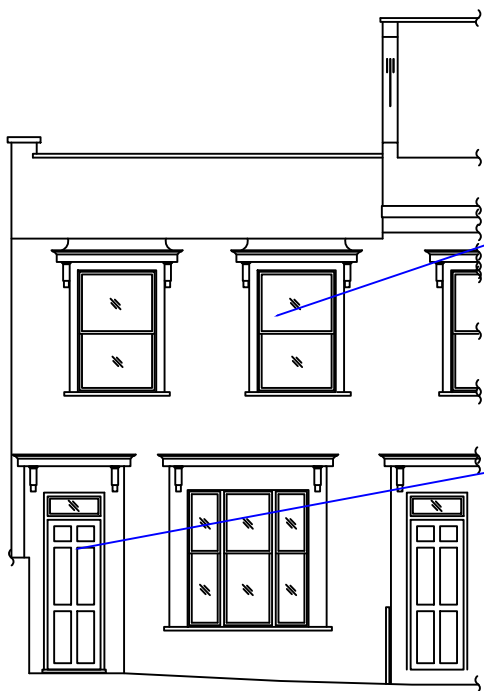

PROPOSED - Front Elevation

Replace existing single glazed timber windows with new timber double glazed windows to match existing styles

Replace existing door and single glazed fanlight with new insulated door and double glazed fanlight to match existing styles

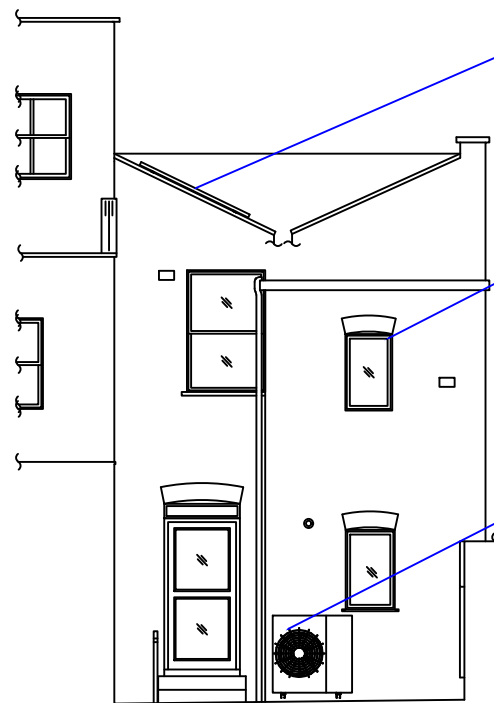


PROPOSED - Rear Elevation

Install New PV and Solar Water Heating Panels to pitched roof

Replace existing single glazed timber windows with new timber double glazed windows to match existing styles

Proposed location of new ASHP

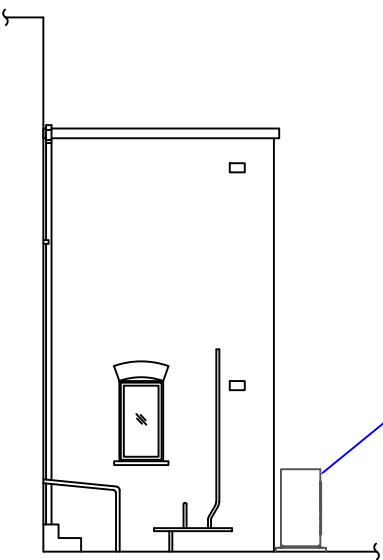

PROPOSED - Flank Elevation

Proposed location of new ASHP

PRELIMINARY

NOTES:

Report all discrepancies, errors and omissions
Do not scale from this drawing.
Verify all dimensions on site before commencing any work or preparing shop drawings.
All materials, components and workmanship are to comply with all the relevant British Standards, Codes of Practice, and appropriate manufacturers recommendations that from time to time shall apply.
For all specialist work, see relevant drawings.

This drawing and design are copyright of PELLINGS LLP

Rev	Date	Description	Name
<div>Pellings</div>			

Pellings LLP Northside House Mount Pleasant Barnet EN4 9EB t 020 8441 8500 f 020 8441 4616 e barnet@pellings.co.uk www.pellings.co.uk		Architecture & Planning ■ Building Surveying ■ Project Management ■ Cost Consultancy ■ CDM Co-ordination			
CLIENT London Borough of Camden		PROJECT Pilot Retrofit Properties			
TITLE 32 Quadrant Grove London NW5 4JN		DATE 23/03/2023	SCALE 1:100 @A3	DRAWN GW	CHK
Existing and Proposed Elevations		DRAWING No 252 922 021			