


To rear elevation, existing single glazed timber sash windows to be replaced with new double glazed timber sash windows, to match existing styles.

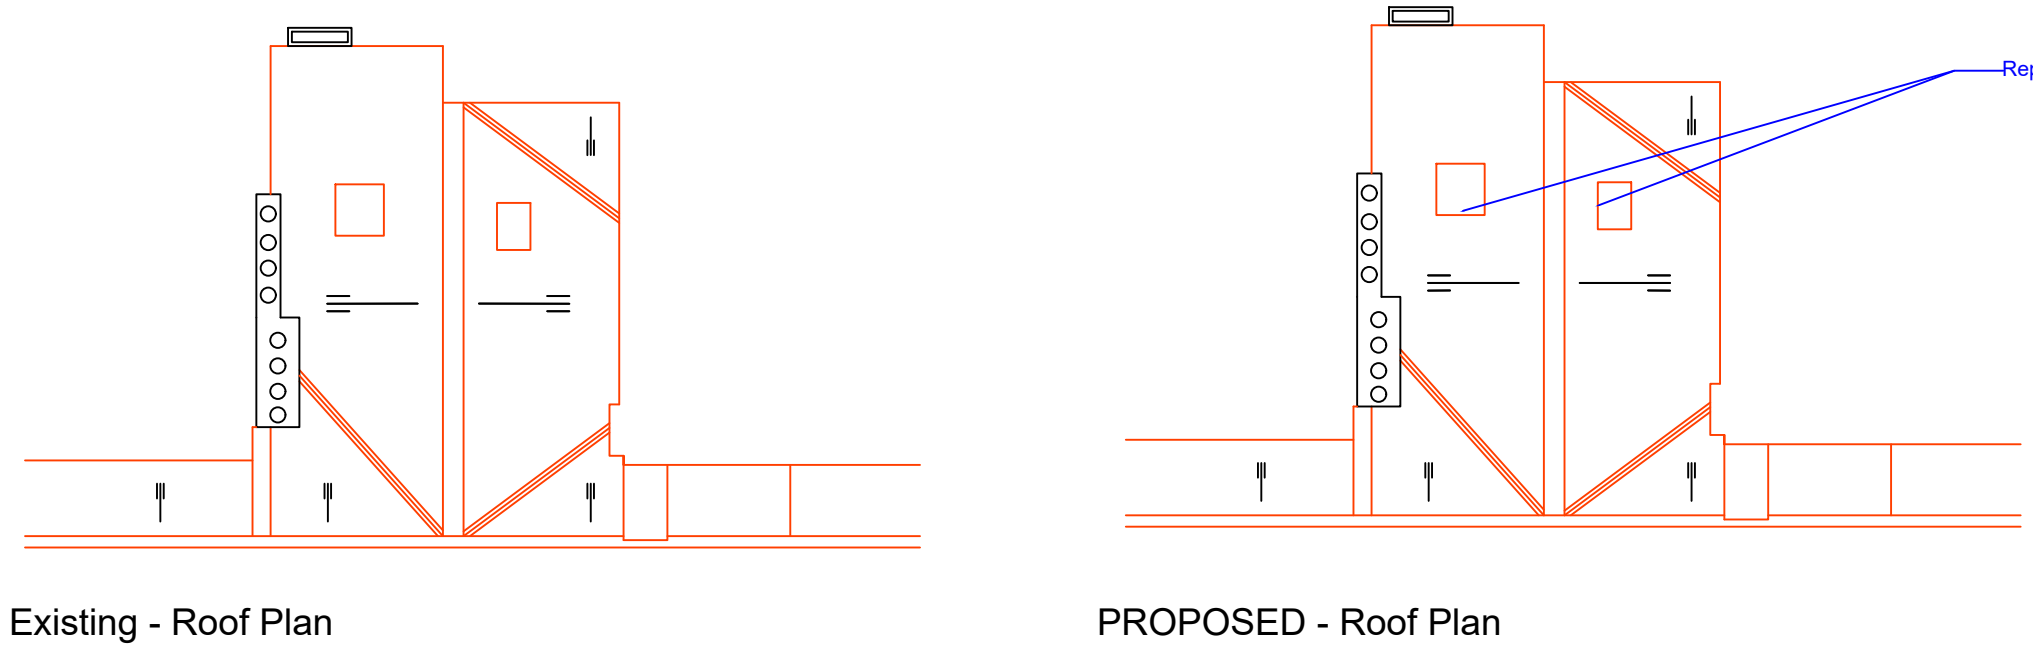

Replace existing single glazed roof lights, with double glazed units, to match existing style.

PRELIMINARY

NOTES:
Report all discrepancies, errors and omissions
Do not scale from this drawing.
Verify all dimensions on site before commencing any work or preparing shop drawings.
All materials, components and workmanship are to comply with all the relevant British Standards, Codes of Practice, and appropriate manufacturers recommendations that from time to time shall apply.
For all specialist work, see relevant drawings.
This drawing and design are copyright of PELLINGS LLP

Rev	Date	Description	Name	<div>Pellings</div>		<div>Pellings LLP</div> <div>Northside House Mount Pleasant Barnet EN4 9EB</div> <div>t 020 8441 8500 f 020 8441 4616 e barnet@pellings.co.uk</div> <div>www.pellings.co.uk</div>	<div>Architecture & Planning ■ Building Surveying ■ Project Management ■</div> <div>Cost Consultancy ■ CDM Co-ordination</div>	
				CLIENT	PROJECT			
				London Borough of Camden		Pilot Retrofit Properties		
				TITLE	DATE	SCALE	DRAWN	CHK
				132a Drummond Street London NW1 2PA		23/03/2023	varies @A3	GW
				Existing and Proposed Floor Plans		DRAWING No		
						252 922 042		