


1:500	5m	10	20	30	40	50	60	70	80	90	1m	2	3	4	5	6	7	8	9	10	11	12	13	14	15	16	17	18	19	20
1:50	1m											4	6	8	10	12	14	16	18	20										

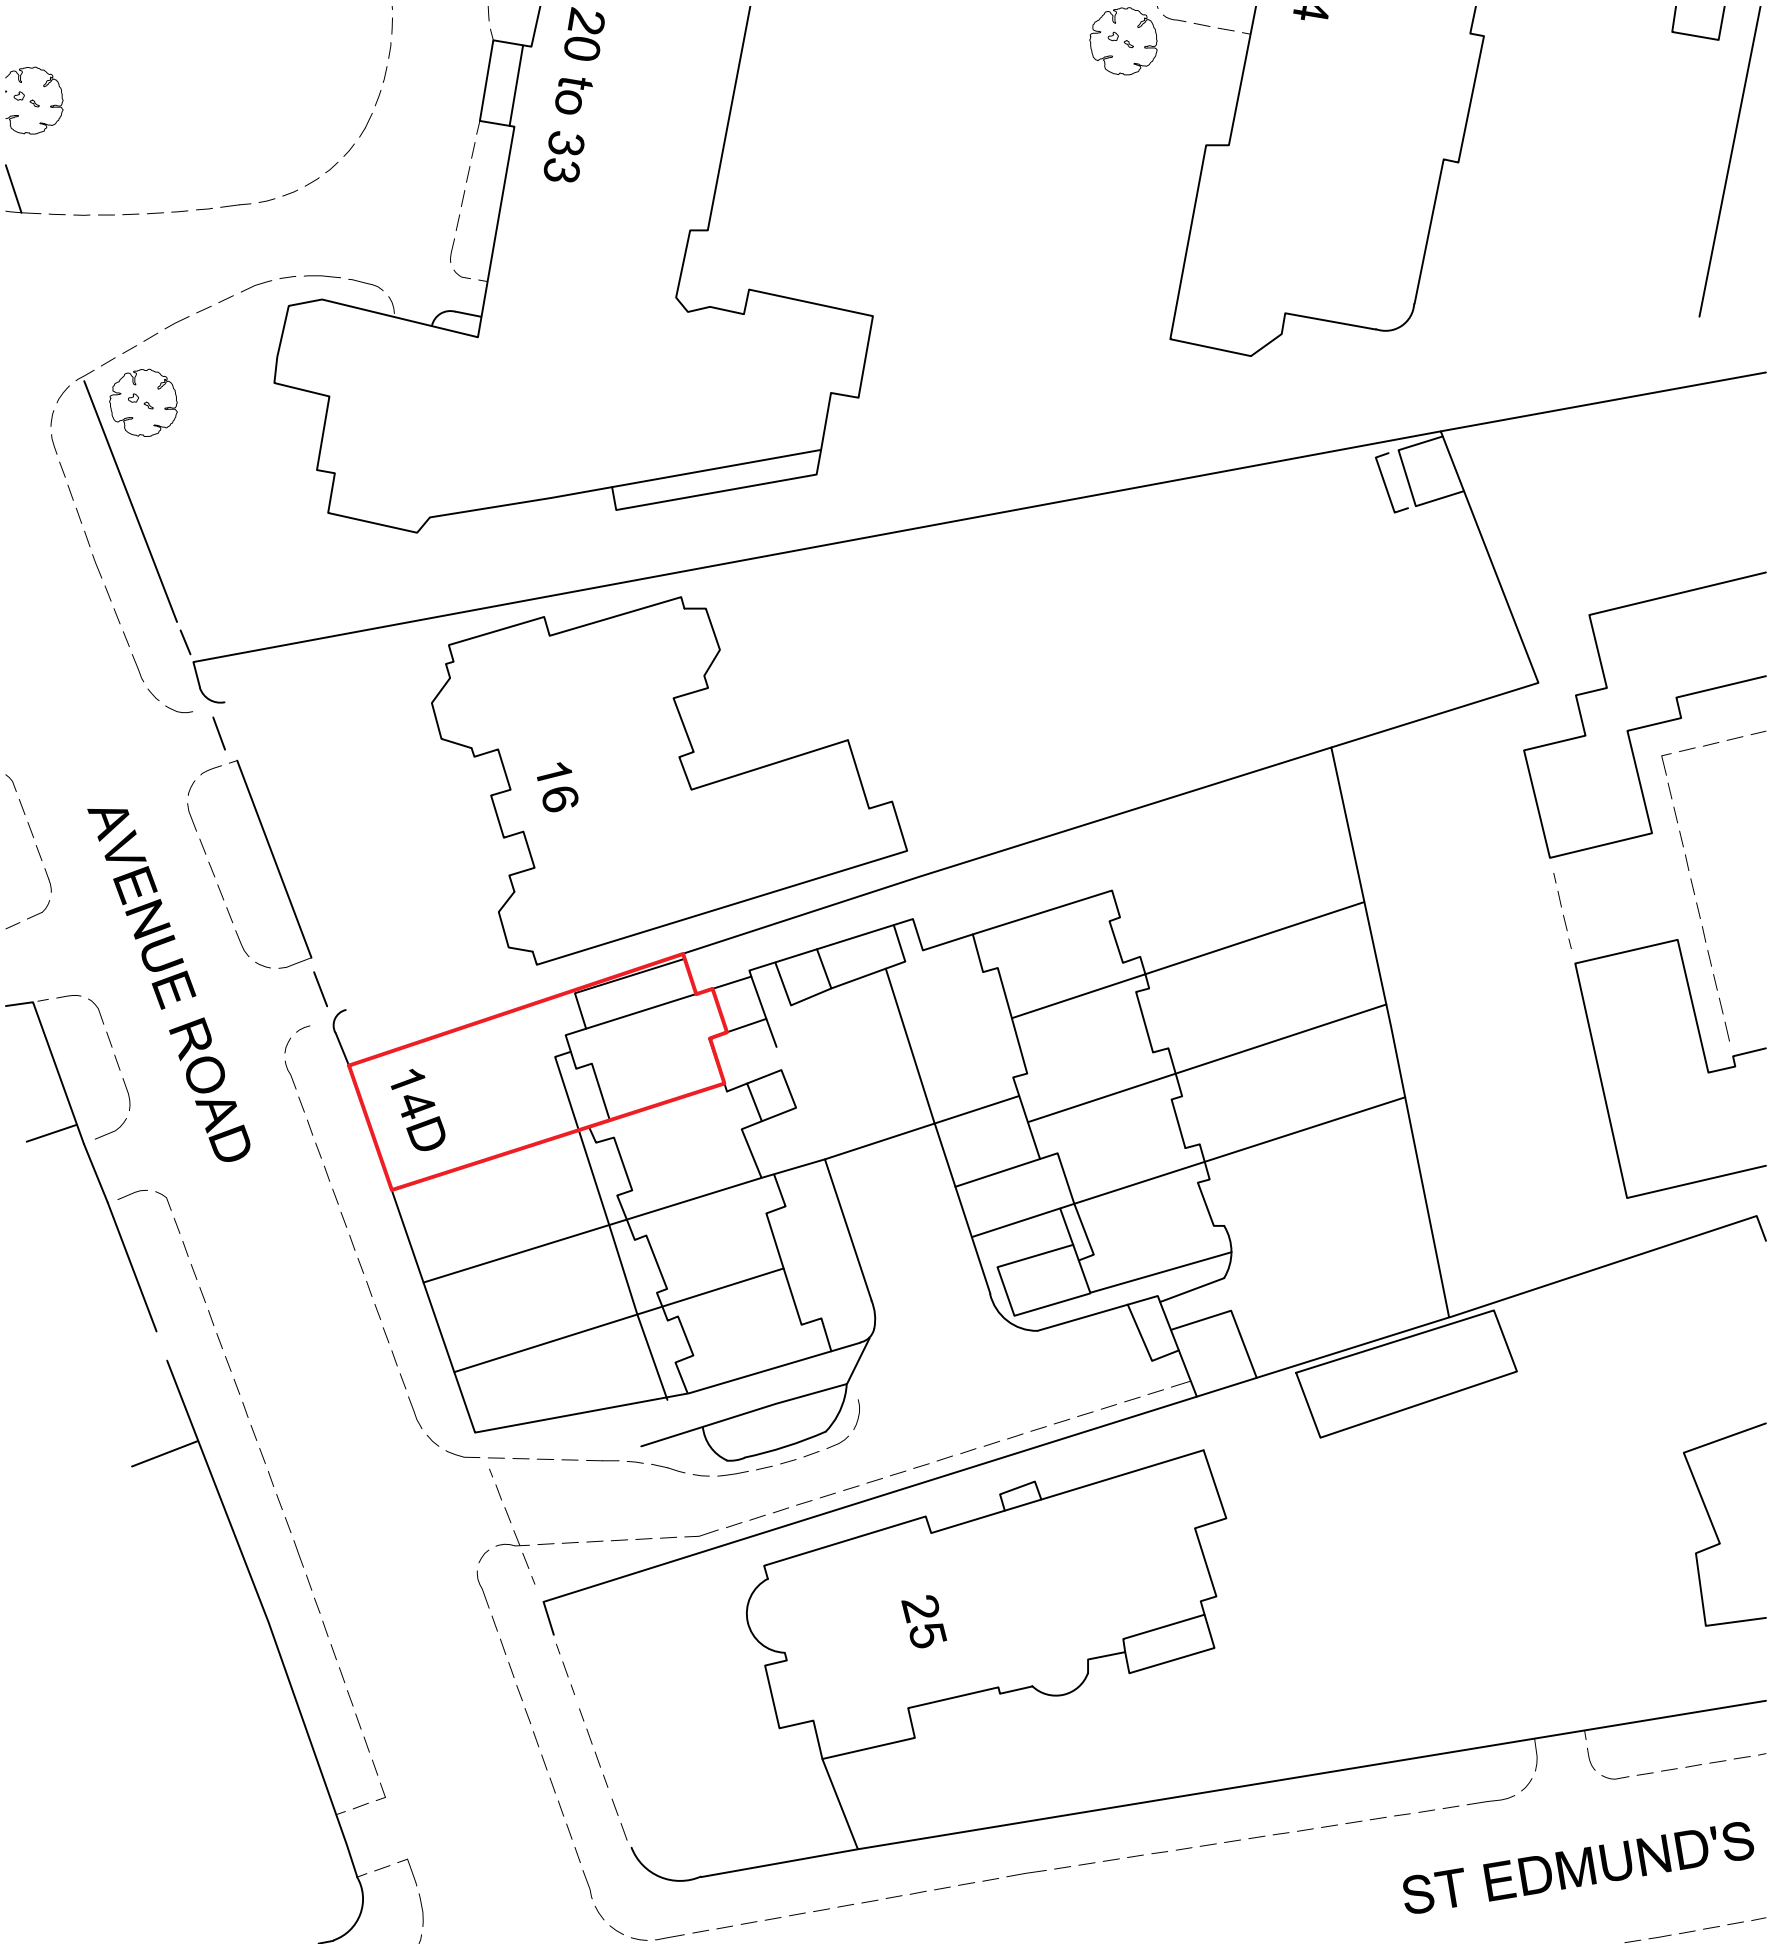

 **SITE PLAN**  
SCALE 1:500 @ A3

A	03.09.2020/GG	FIRST ISSUE
<b>PROJECT TITLE</b> 14D AVENUE ROAD, LONDON NW8 6BP		
<b>DRAWING TITLE</b> SITE PLAN		
<b>DRAWING No.</b> SK002	<b>REVISION</b> A	
<b>DATE</b> SEPTEMBER/2020	<b>STATUS</b> PLANNING	
<b>JOB No.</b> 5030	<b>SCALE</b> 1:500 @A3	
<b>DRAWN</b> GG	<b>CHECKED</b> AJB	

  
**CHELSEA**  
CONSULTANTS  
18 CHELSEA MANOR STREET  
LONDON SW3 3UH  
TEL: 0207 352 5610  
Email: info@chelseaconsultants.com  
www.chelseaconsultants.com

**NOTES:**  
Do not scale this drawing.  
Chelsea Consultants to be informed of all discrepancies in dimensions.  
Contractors to check all dimensions on site.  
This drawing and its content remains the copyright of Chelsea  
Consultants and shall not be copied in any format without written consent.  
Chelsea Consultants is a trading name of A J Browne Private Office Ltd.