


© This drawing is the property of Miltiadou Cook Mitzman architects. No disclosure or copy of it may be made without the written permission of Miltiadou Cook Mitzman architects.


**For construction purposes:**

- Do not scale this drawing.
- All dimensions and levels to be checked on site.
- Discrepancies to be reported to Miltiadou Cook Mitzman architects before proceeding.
- If in any doubt about information on this drawing contact Miltiadou Cook Mitzman architects.

REVISION			
NUMBER	DATE	BY	NOTES
P1	17/04/2023	JC	Issued for Planning

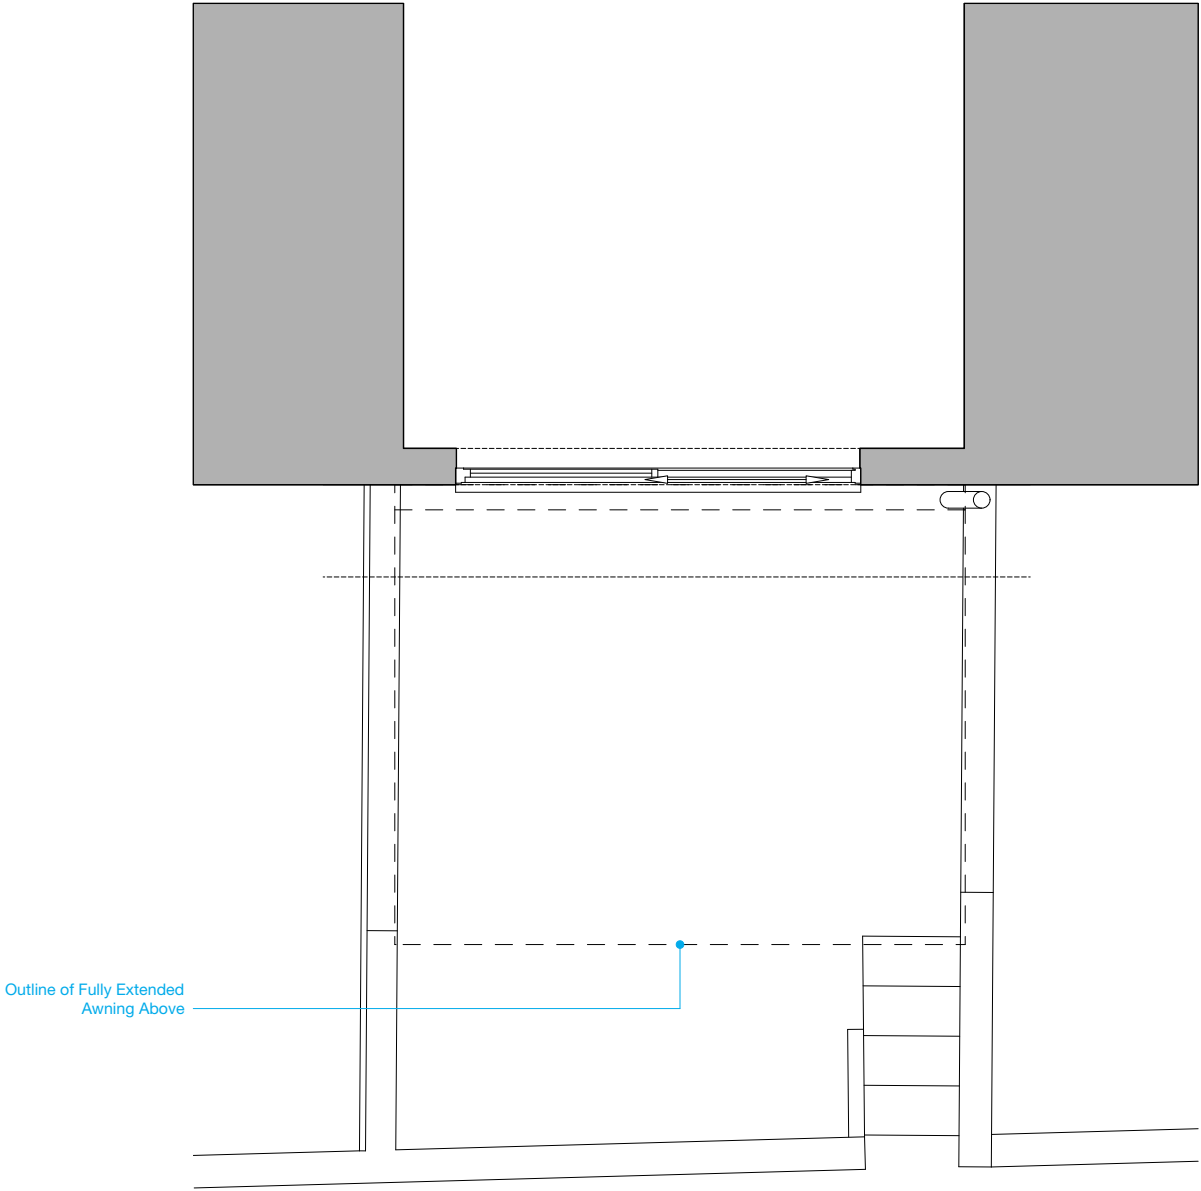

1 Ground Floor Plan  
Scale: 1:50

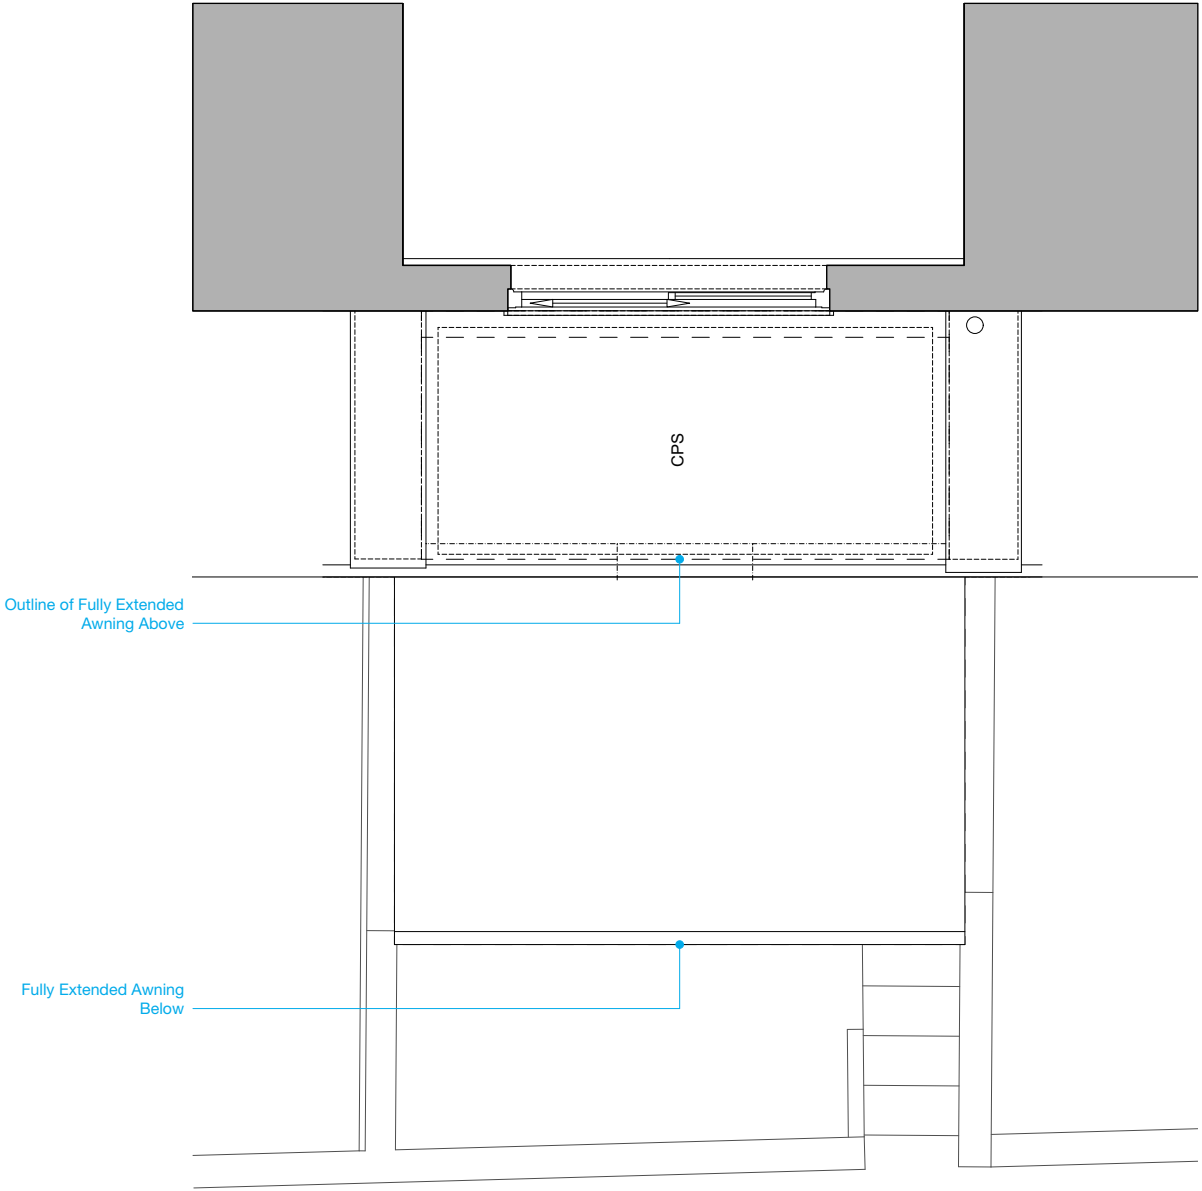

2 First Floor Plan  
Scale: 1:50

NOTES:



**MILTIADOU COOK MITZMAN architects llp**

020 7722 8525      Unit 1 Primrose Mews  
office@mcma.design      Sharpleshall Street  
www.mcma.design      London NW1 8YW

**CLIENT**  
Mr Kaushik Ray

**PROJECT**  
7 Waterside Place  
NW1 8JT

**SHEET TITLE**  
Awning Plans

**SCALE**  
1:50

**DATE CREATED**      **FILE REFERENCE**  
04/04/2023

DRAWING NUMBER	REVISION
377-DWG-610	P1