


© This drawing is the property of Miltiadou Cook Mitzman architects. No disclosure or copy of it may be made without the written permission of Miltiadou Cook Mitzman architects.

For construction purposes:

- Do not scale this drawing.
- All dimensions and levels to be checked on site.
- Discrepancies to be reported to Miltiadou Cook Mitzman architects before proceeding.
- If in any doubt about information on this drawing contact Miltiadou Cook Mitzman architects.

REVISION NUMBER	DATE	BY	NOTES
P1	17/04/2023	JC	Issued for Planning

NOTES:

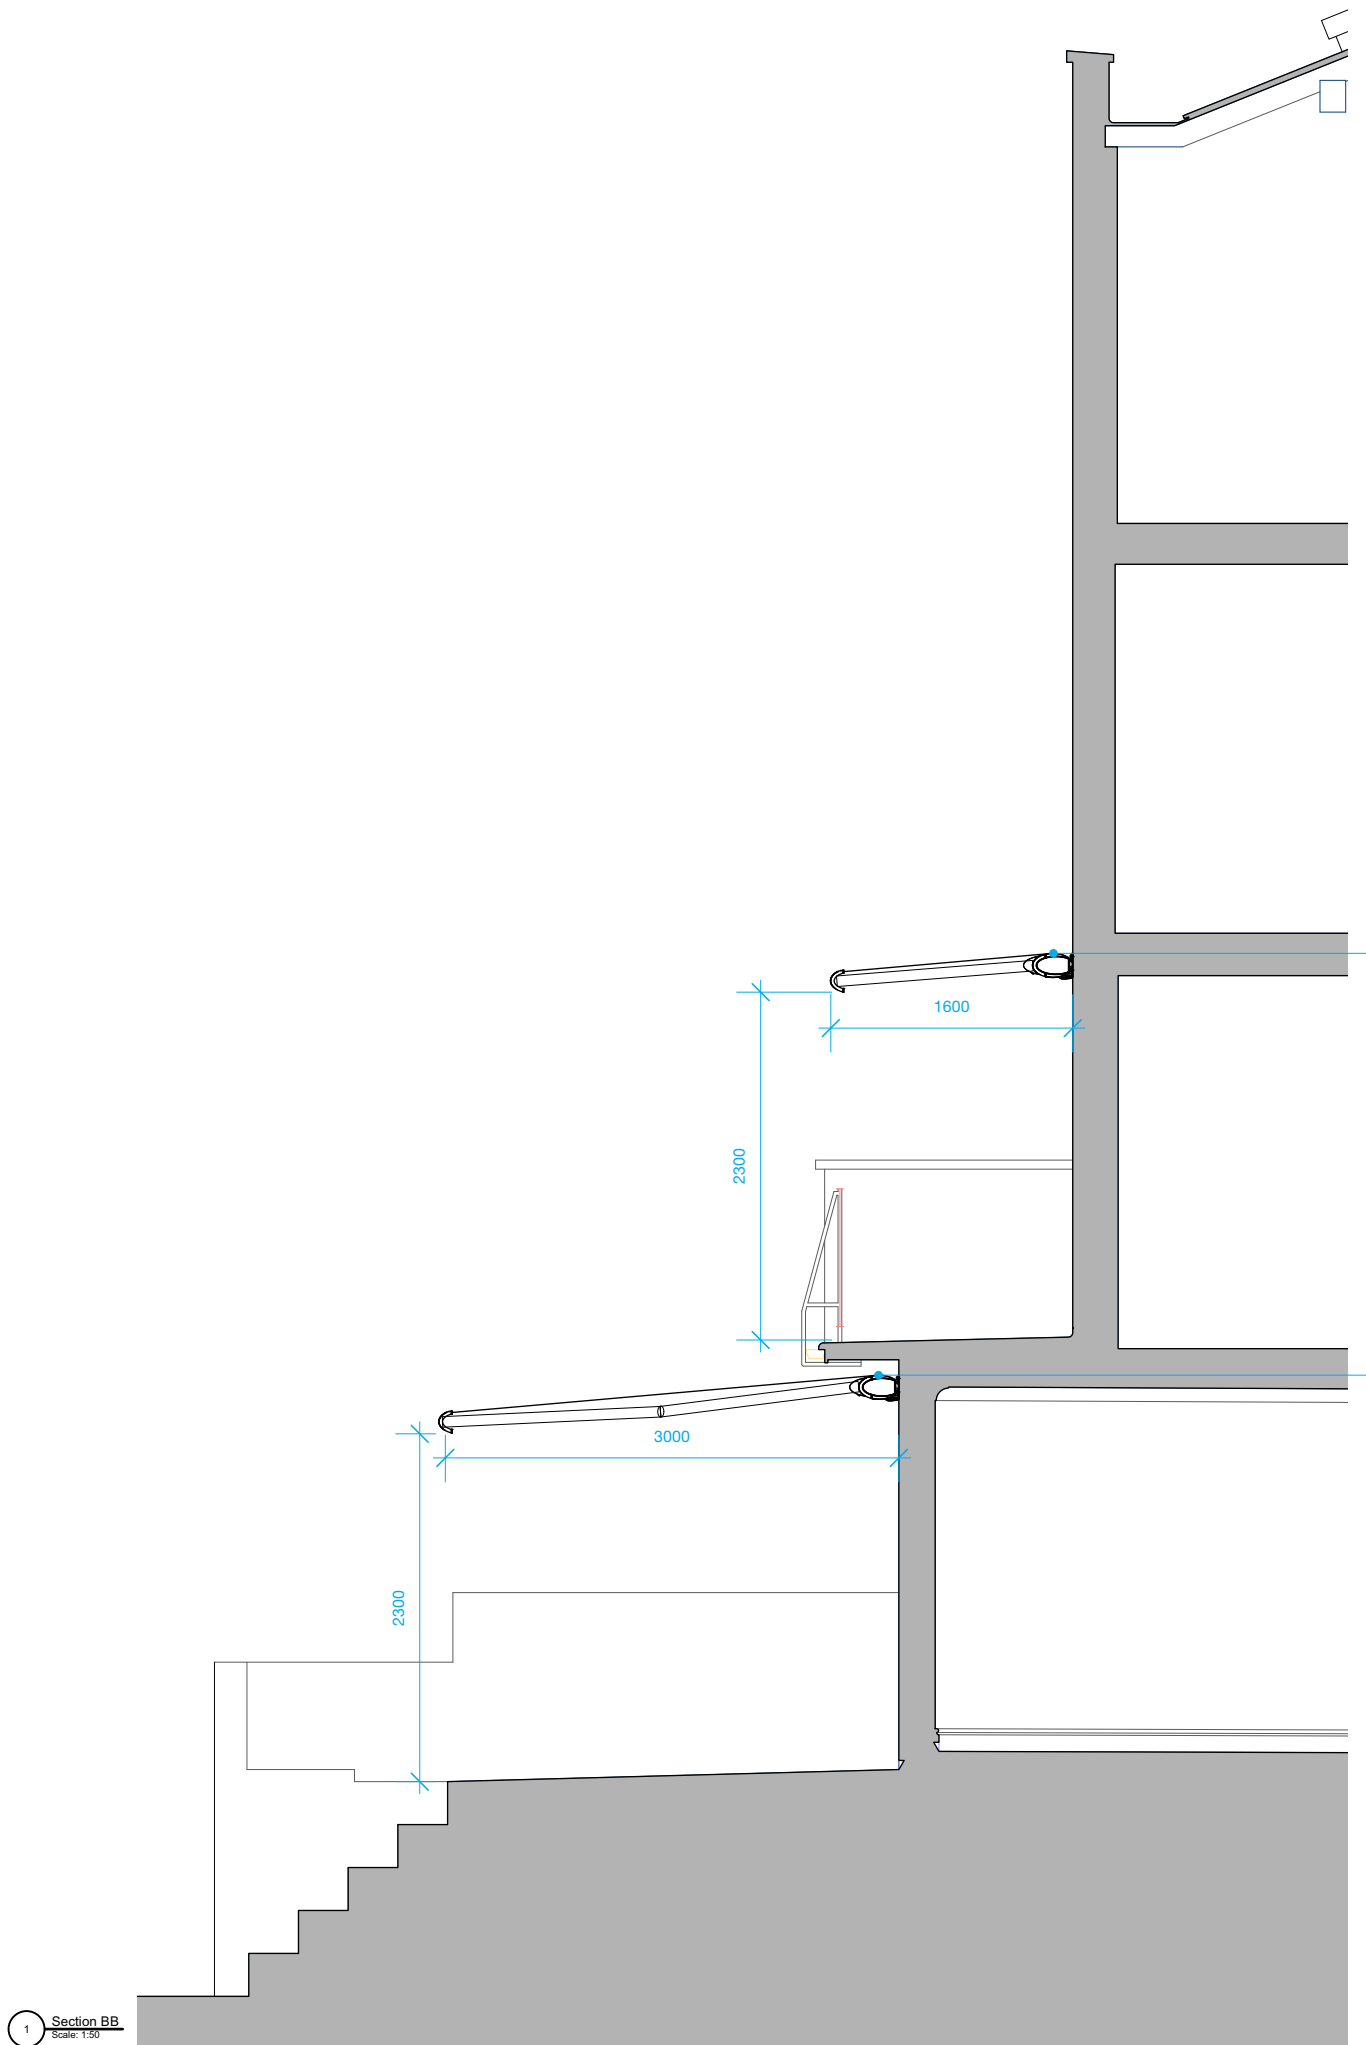

1 Section BB
Scale: 1:50



2 Rear Elevation
Scale: 1:50

MILTADOU COOK MITZMAN architects llp

020 7722 8525 office@mcma.design www.mcma.design

Unit 1 Primrose Mews Sharpleshall Street London NW1 8YW

CLIENT
Mr Kaushik Ray

PROJECT
7 Waterside Place NW1 8JT

SHEET TITLE
Awning Section & Elevation

SCALE
1:50

DATE CREATED 04/04/2023 **FILE REFERENCE**

DRAWING NUMBER	REVISION
377-DWG-611	P1