



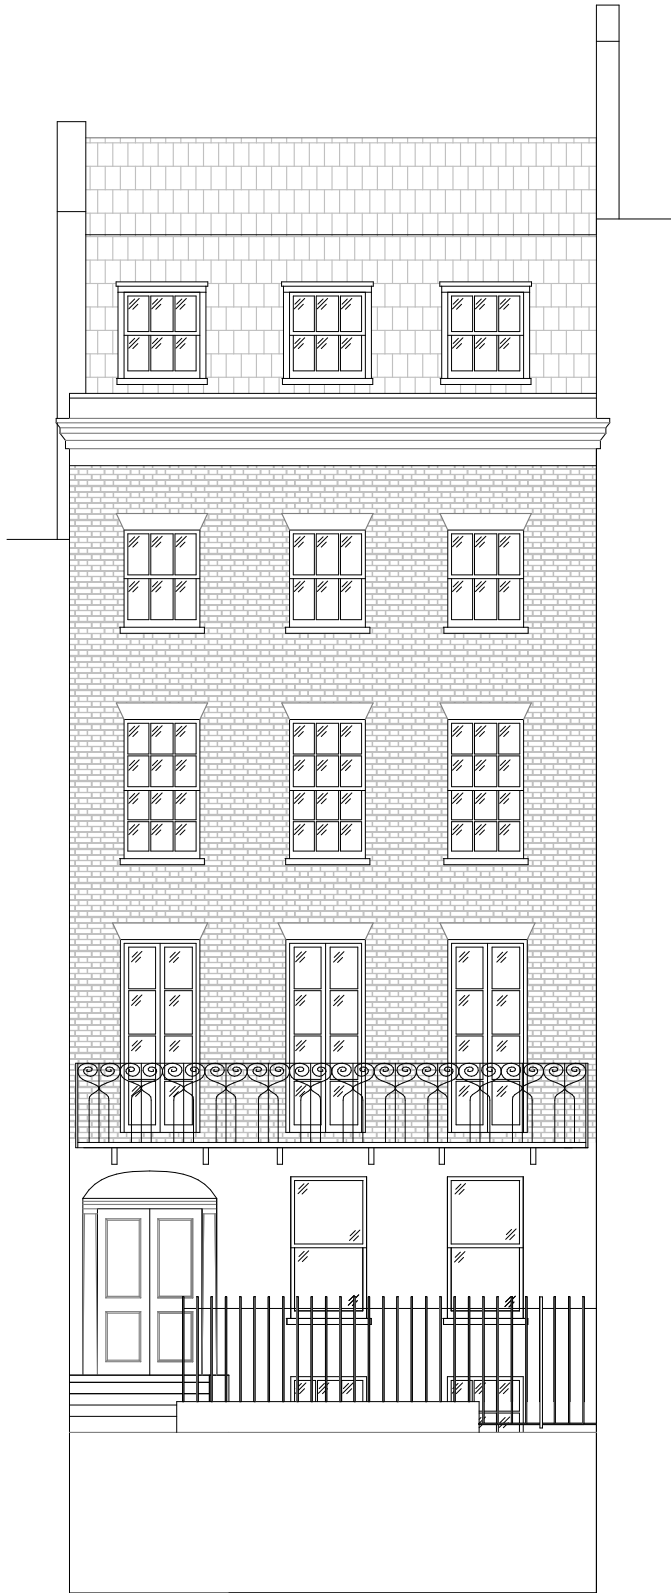

Front Elevation

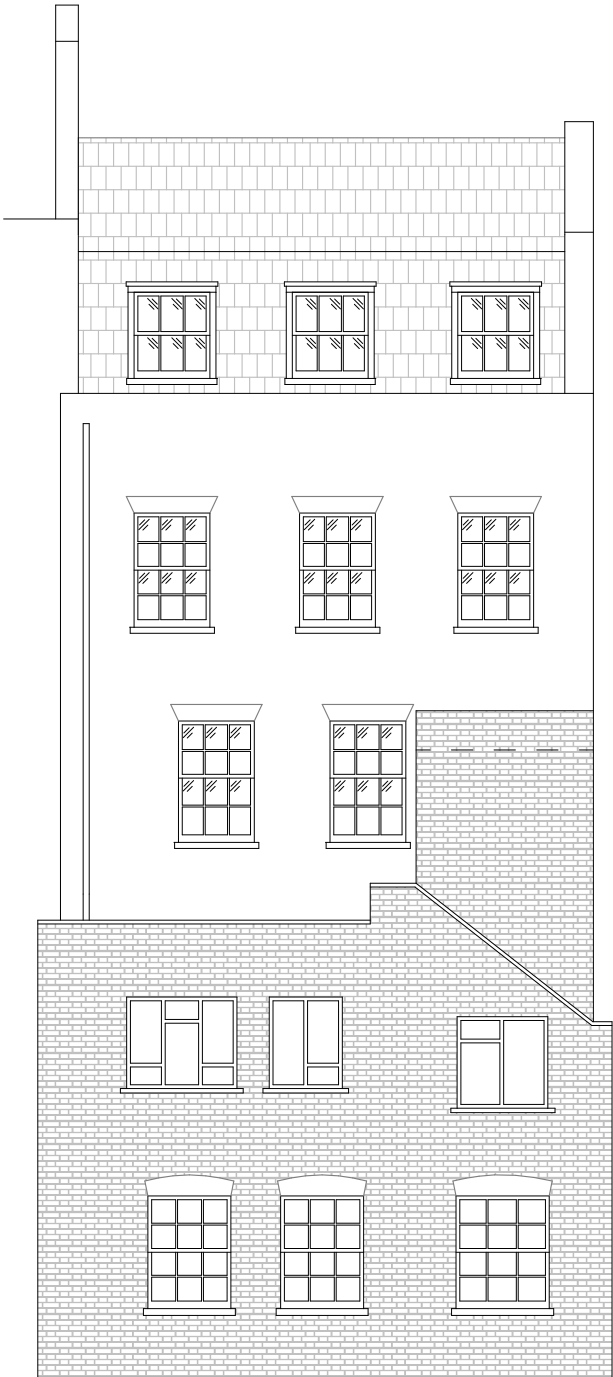

Rear Elevation

TITLE	
Existing Elevations	
SITE	
9 Lincoln's Inn Fields, London, WC2A 3BP	
 Lamberts Chartered Surveyors	
Aztec Row, 3 Berners Road London, N1 0PW tel: 020 7837 8110 e-mail: post@lambertsurv.co.uk	
Date	Scale
Feb 2023	1:100@A3
Drawn By	Dwg Number
HV	105161/EE01