


Parapet wall to be raised by 1200mm to accommodate the higher roof. Brickwork to be reclaimed and to match existing


New roof hatch

New roof slope to front covered with Welsh slates to match existing

Extended roof slope to rear covered with Welsh slates to match existing following the same pitch

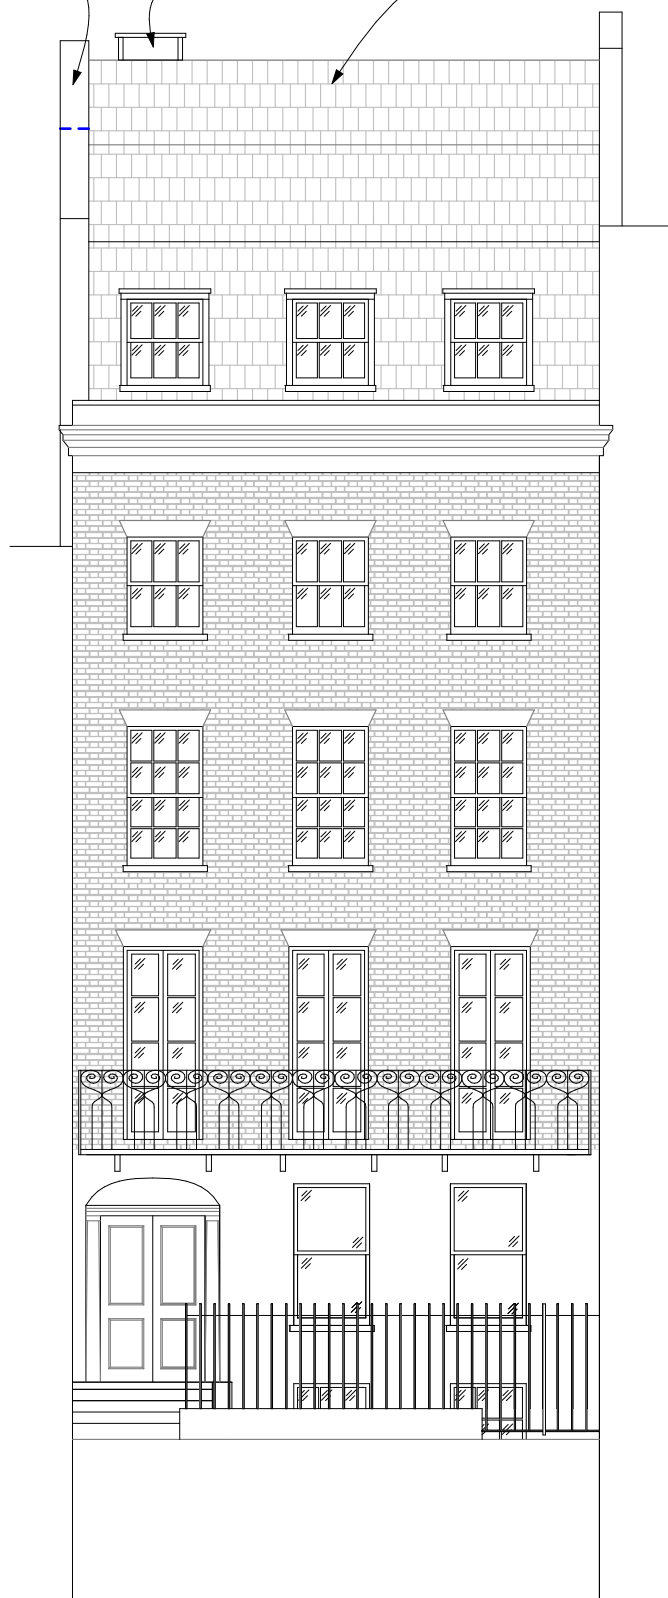

Front Elevation

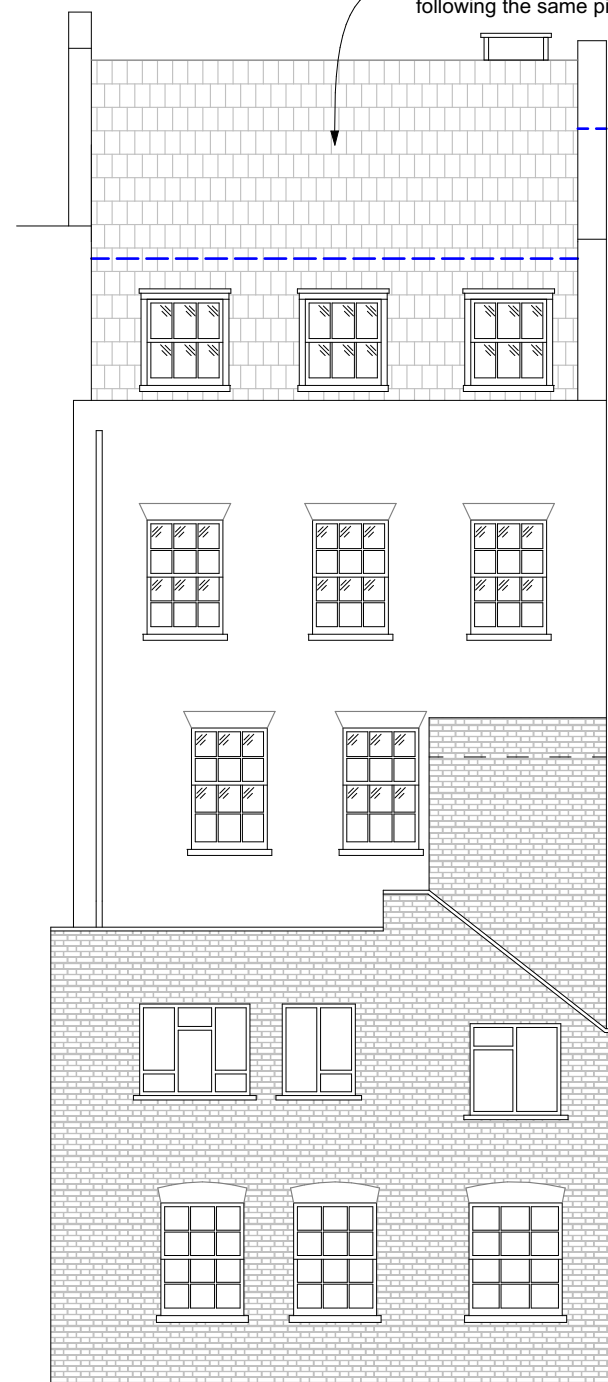

Rear Elevation

TITLE

Proposed Elevations

SITE

9 Lincoln's Inn Fields,
London,
WC2A 3BP



Aztec Row, 3 Berners Road
London, N1 0PW
tel: 020 7837 8110
e-mail: post@lambertsurv.co.uk

Date	Feb 2023	Scale	1:100@A3
Drawn By	HV	Dwg Number	105161/PE01