

Full Planning Application

Client Name

Ori Pliner

Project Address

48 Arkwright Road London NW3 6BH



Project Issue Date



05/04/2022

Project Code

NAD_063

05/04/2023 19:31:24

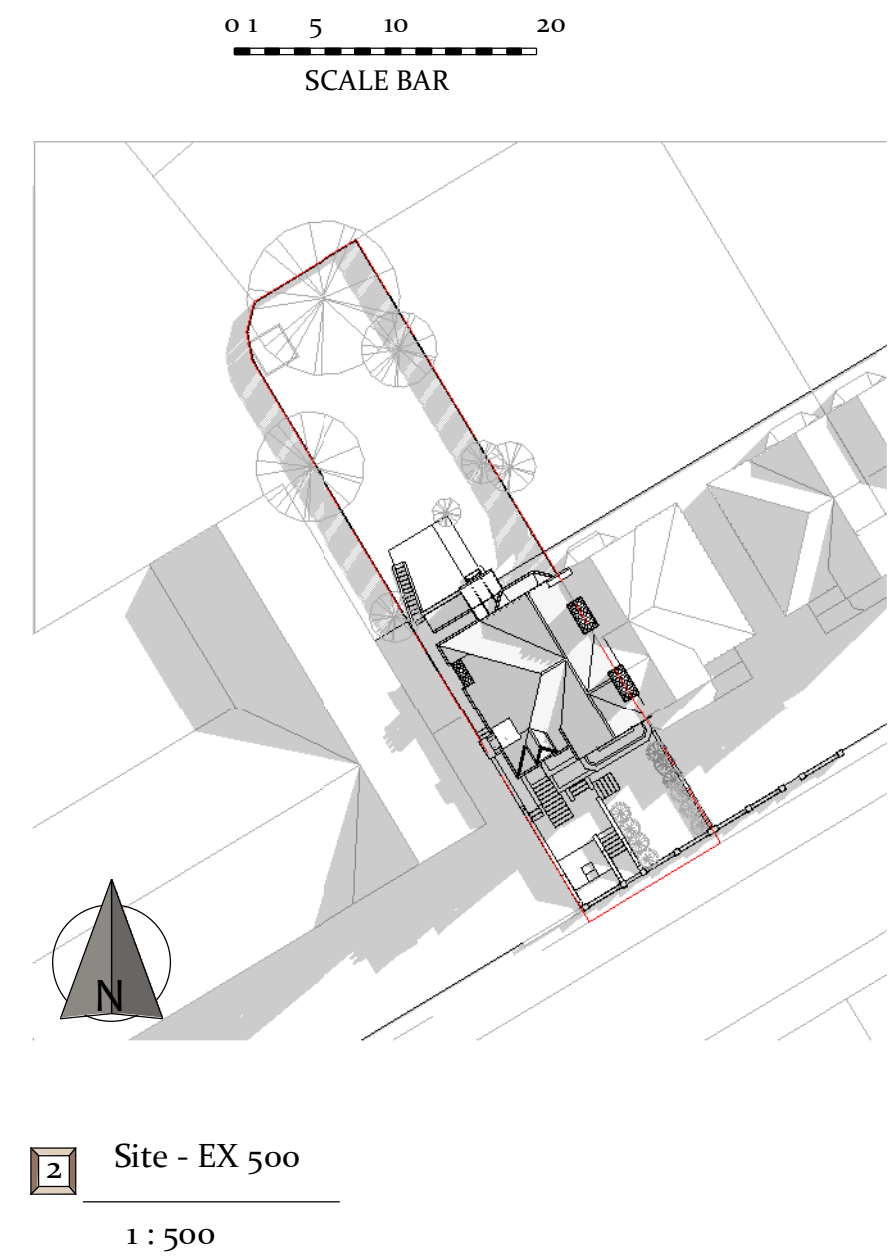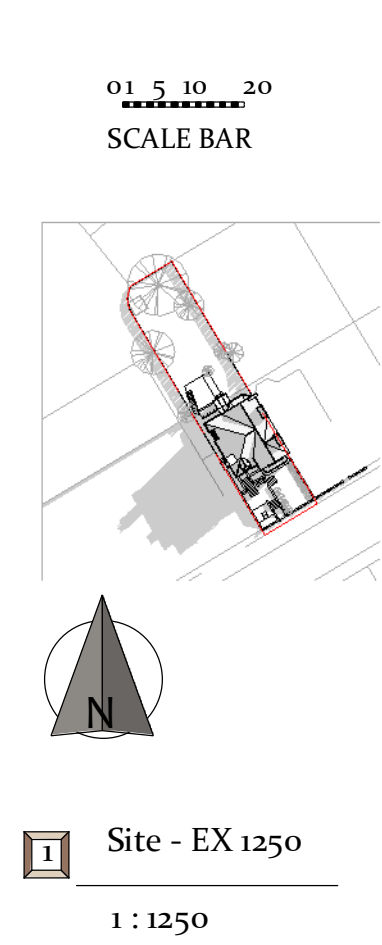

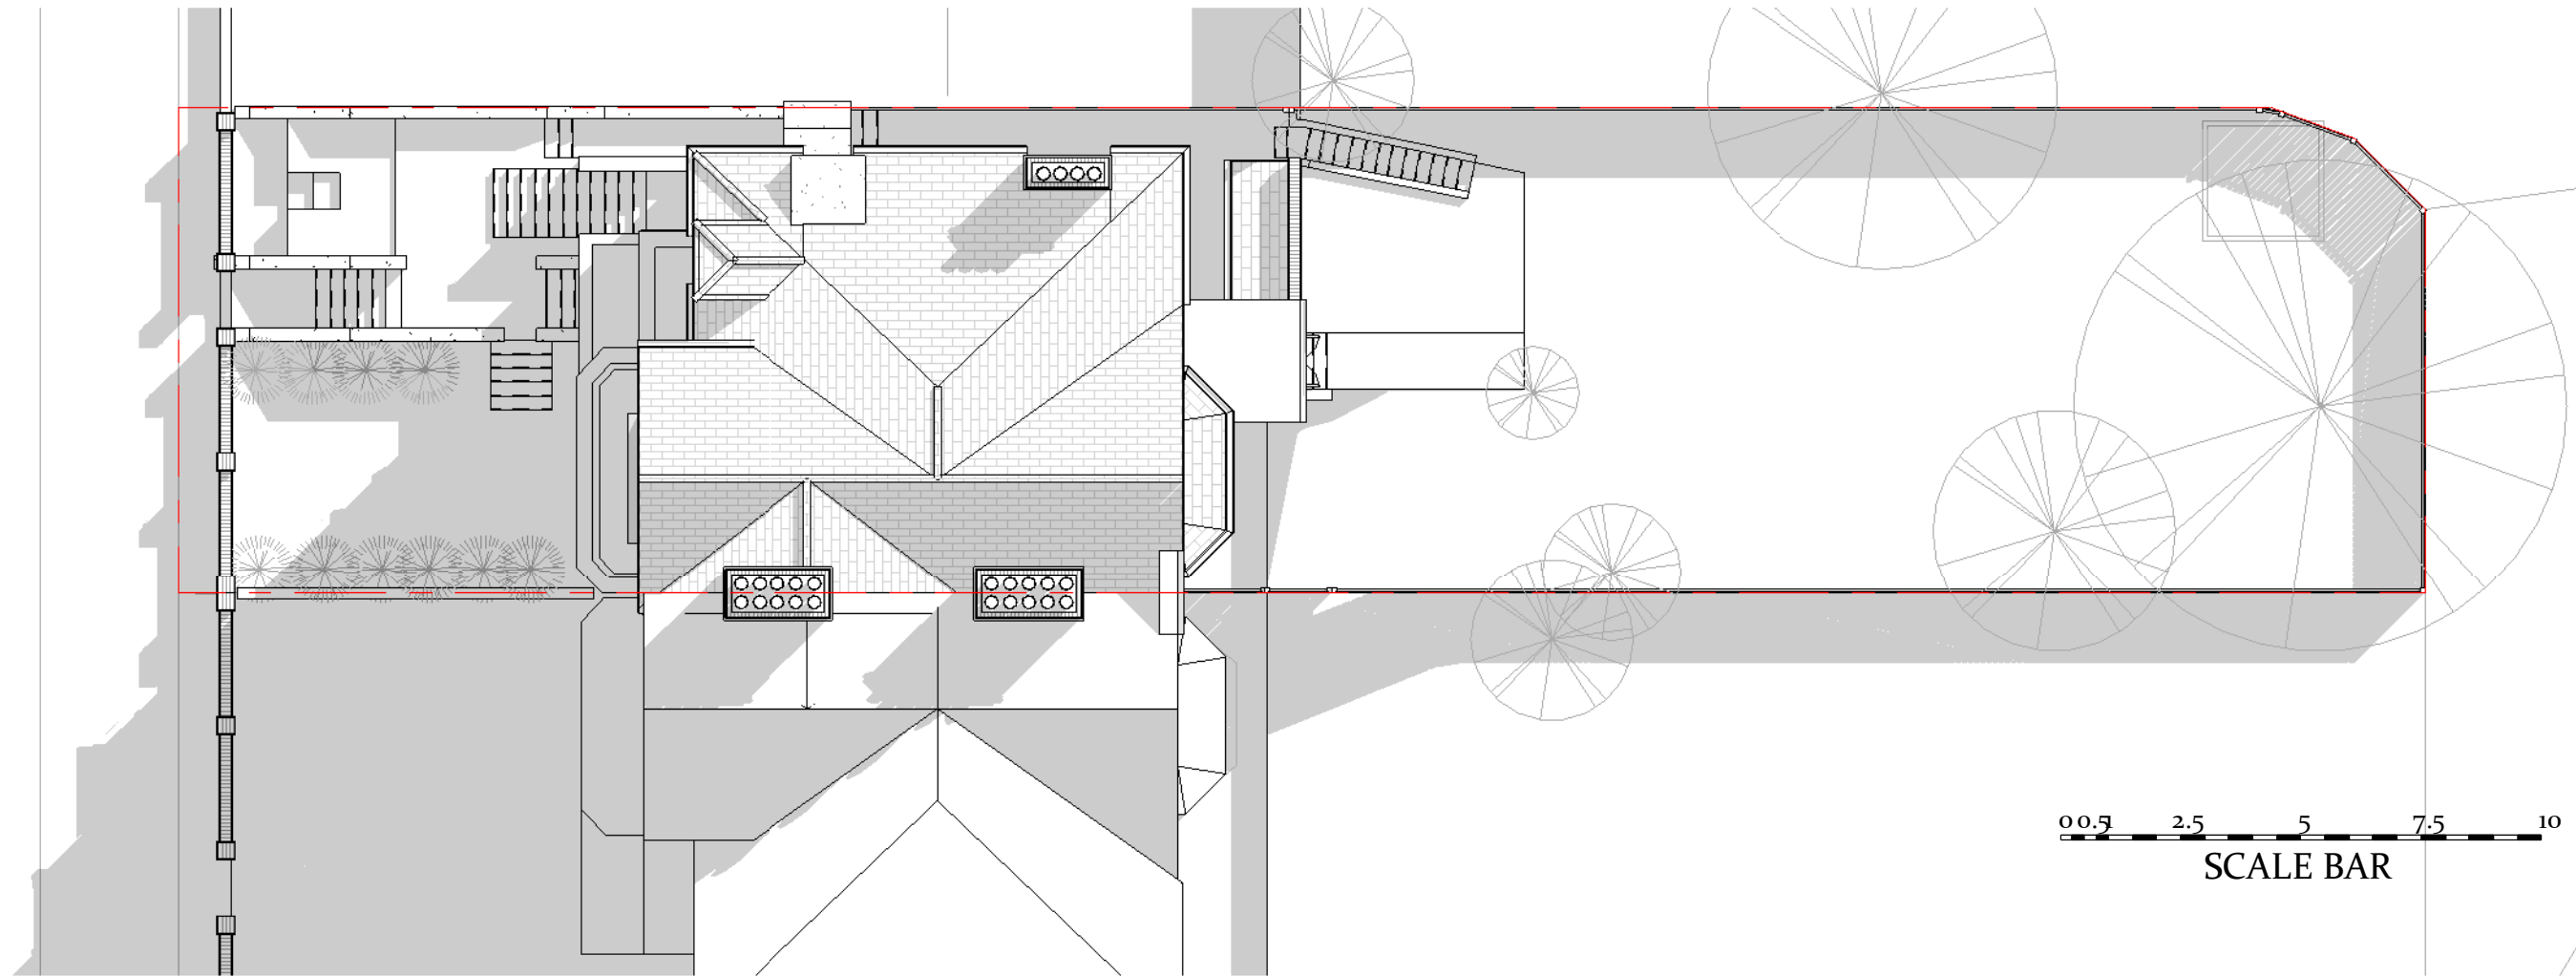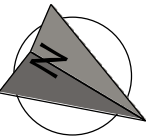

0 0.5 2.5 5 7.5 10
SCALE BAR

05/04/2023 19:31:26

Submitted For
Revision A Proposed set

Project Stage
Concept Design

Client Name
Ori Pliner

Project Address
48 Arkwright Road London NW3 6BH

N.A DESIGNS

**Please check all
dimensions on site
prior commencing
any work.**

Sheet name
EX. Site Plan


Page No.
B. EX. 0. 2


Scale | 1 : 150

A3

Project Code
NAD_063

Date: 05/04/2022

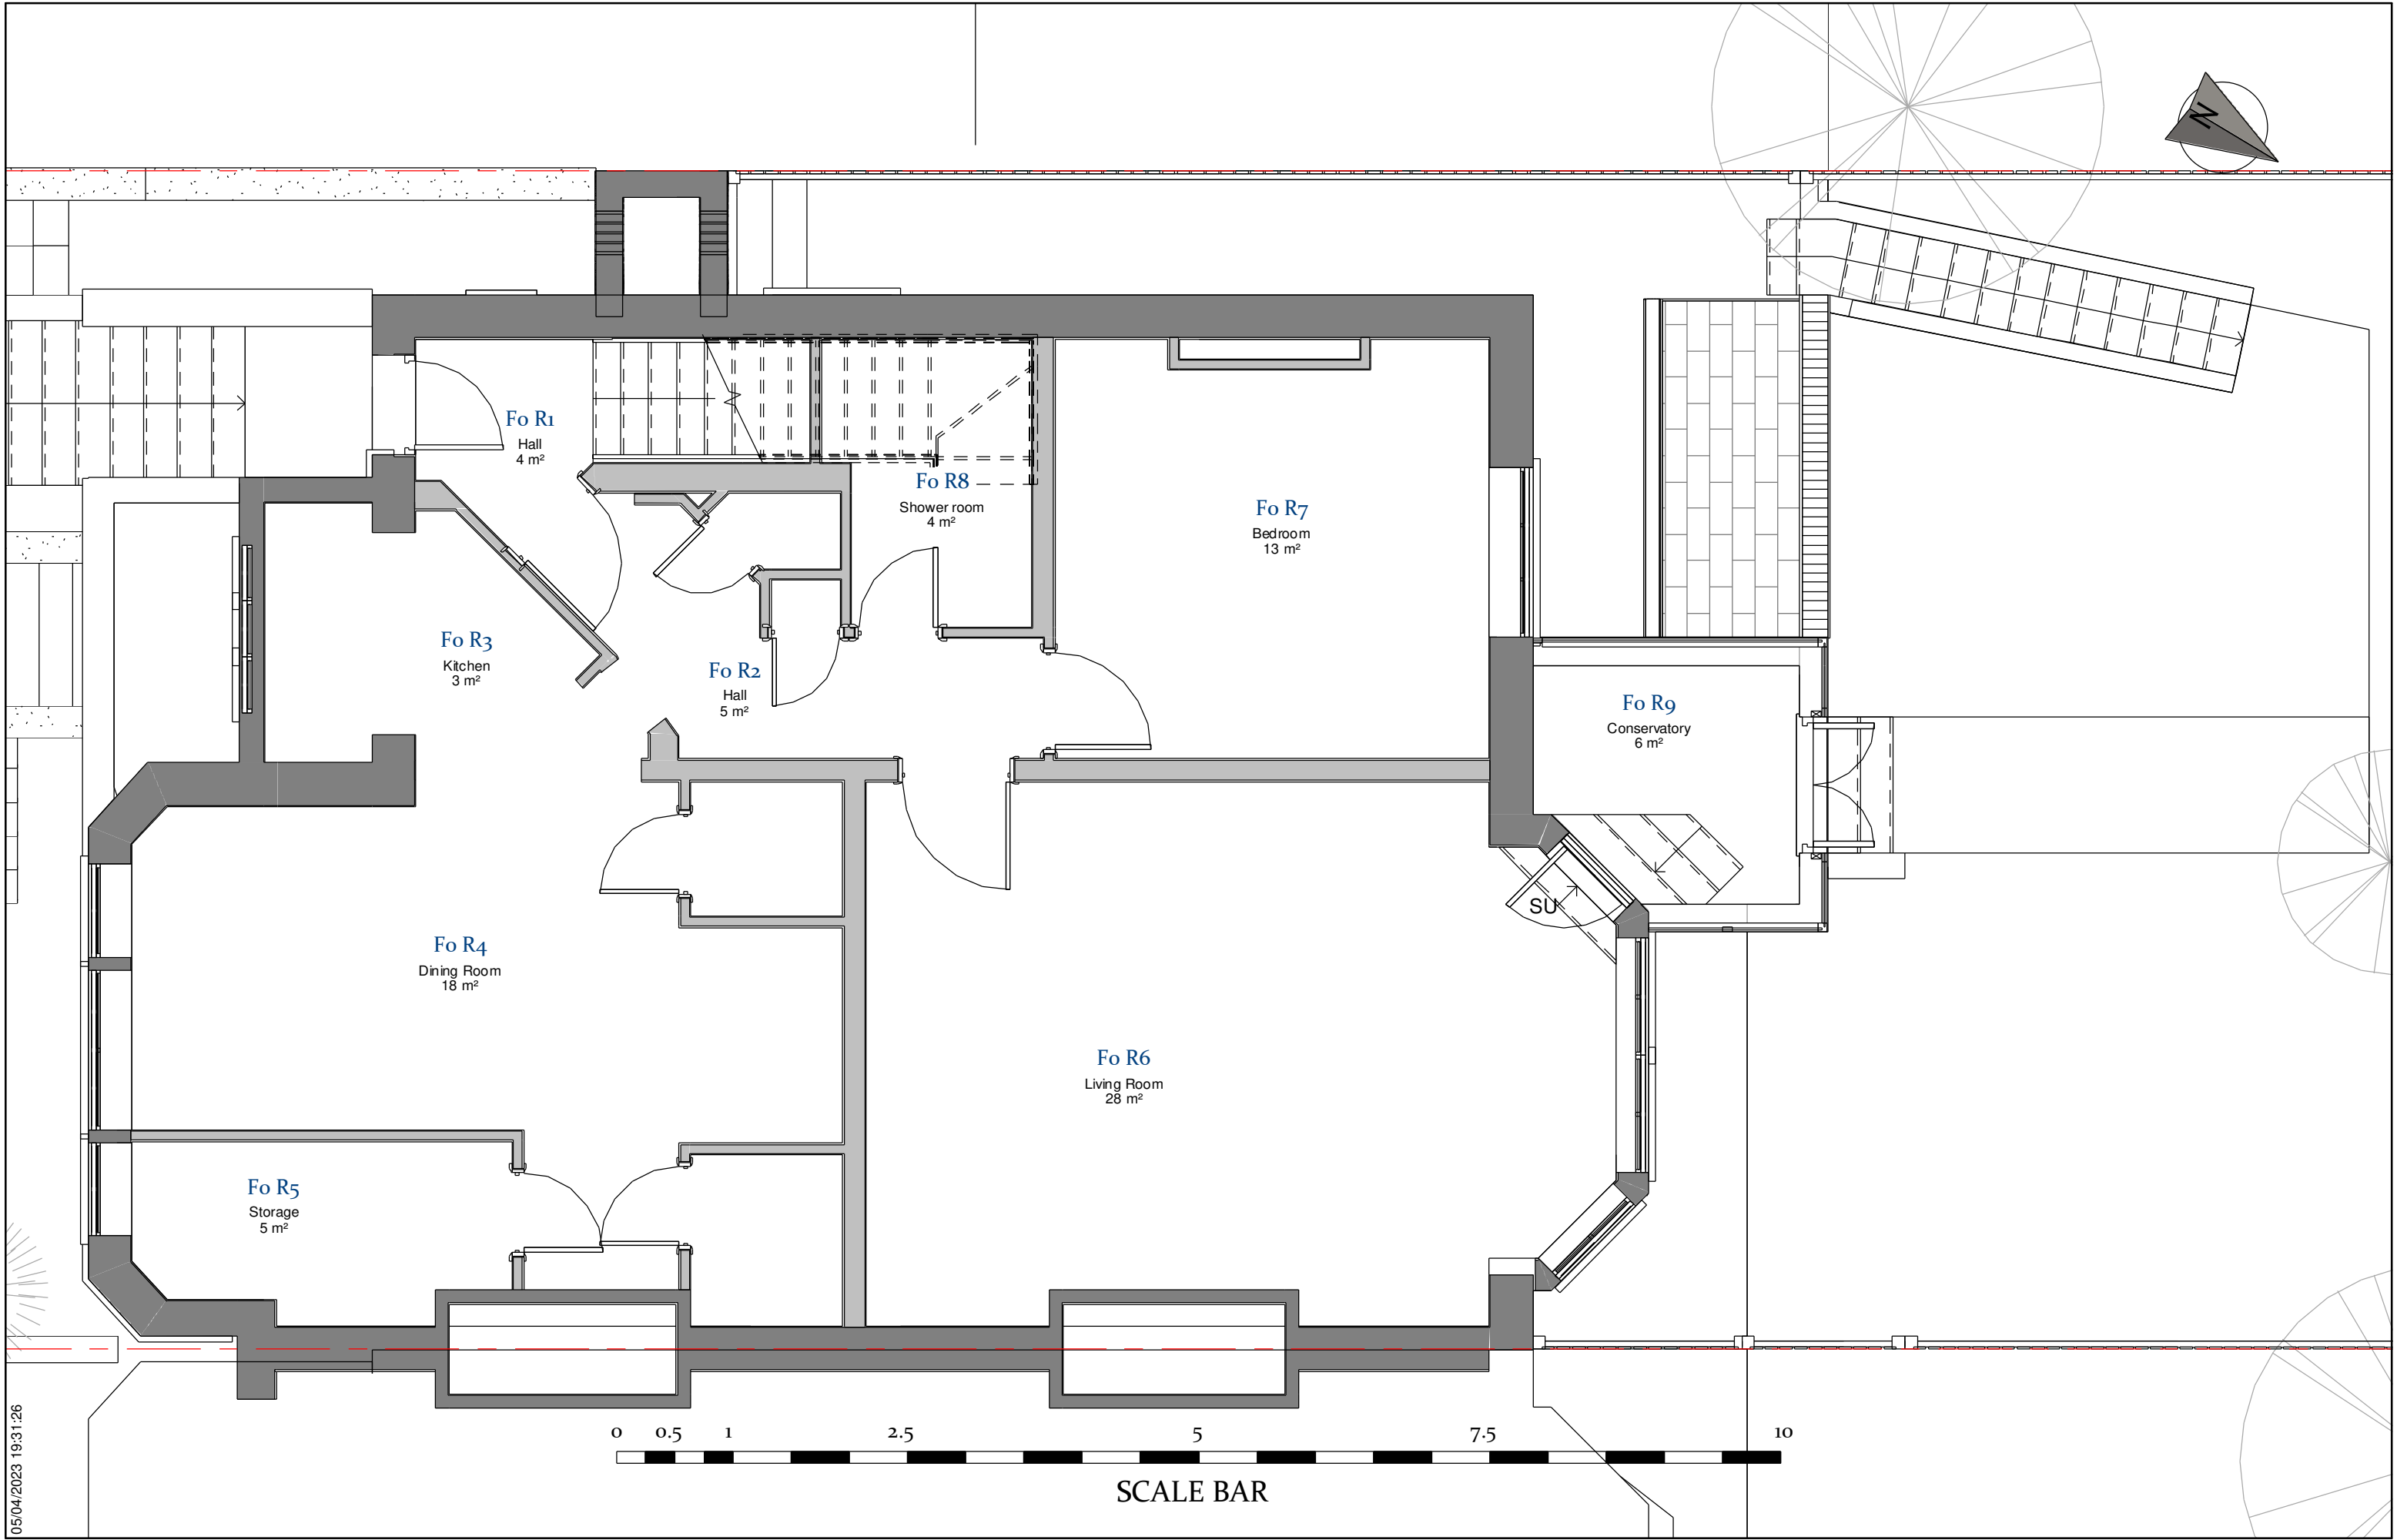

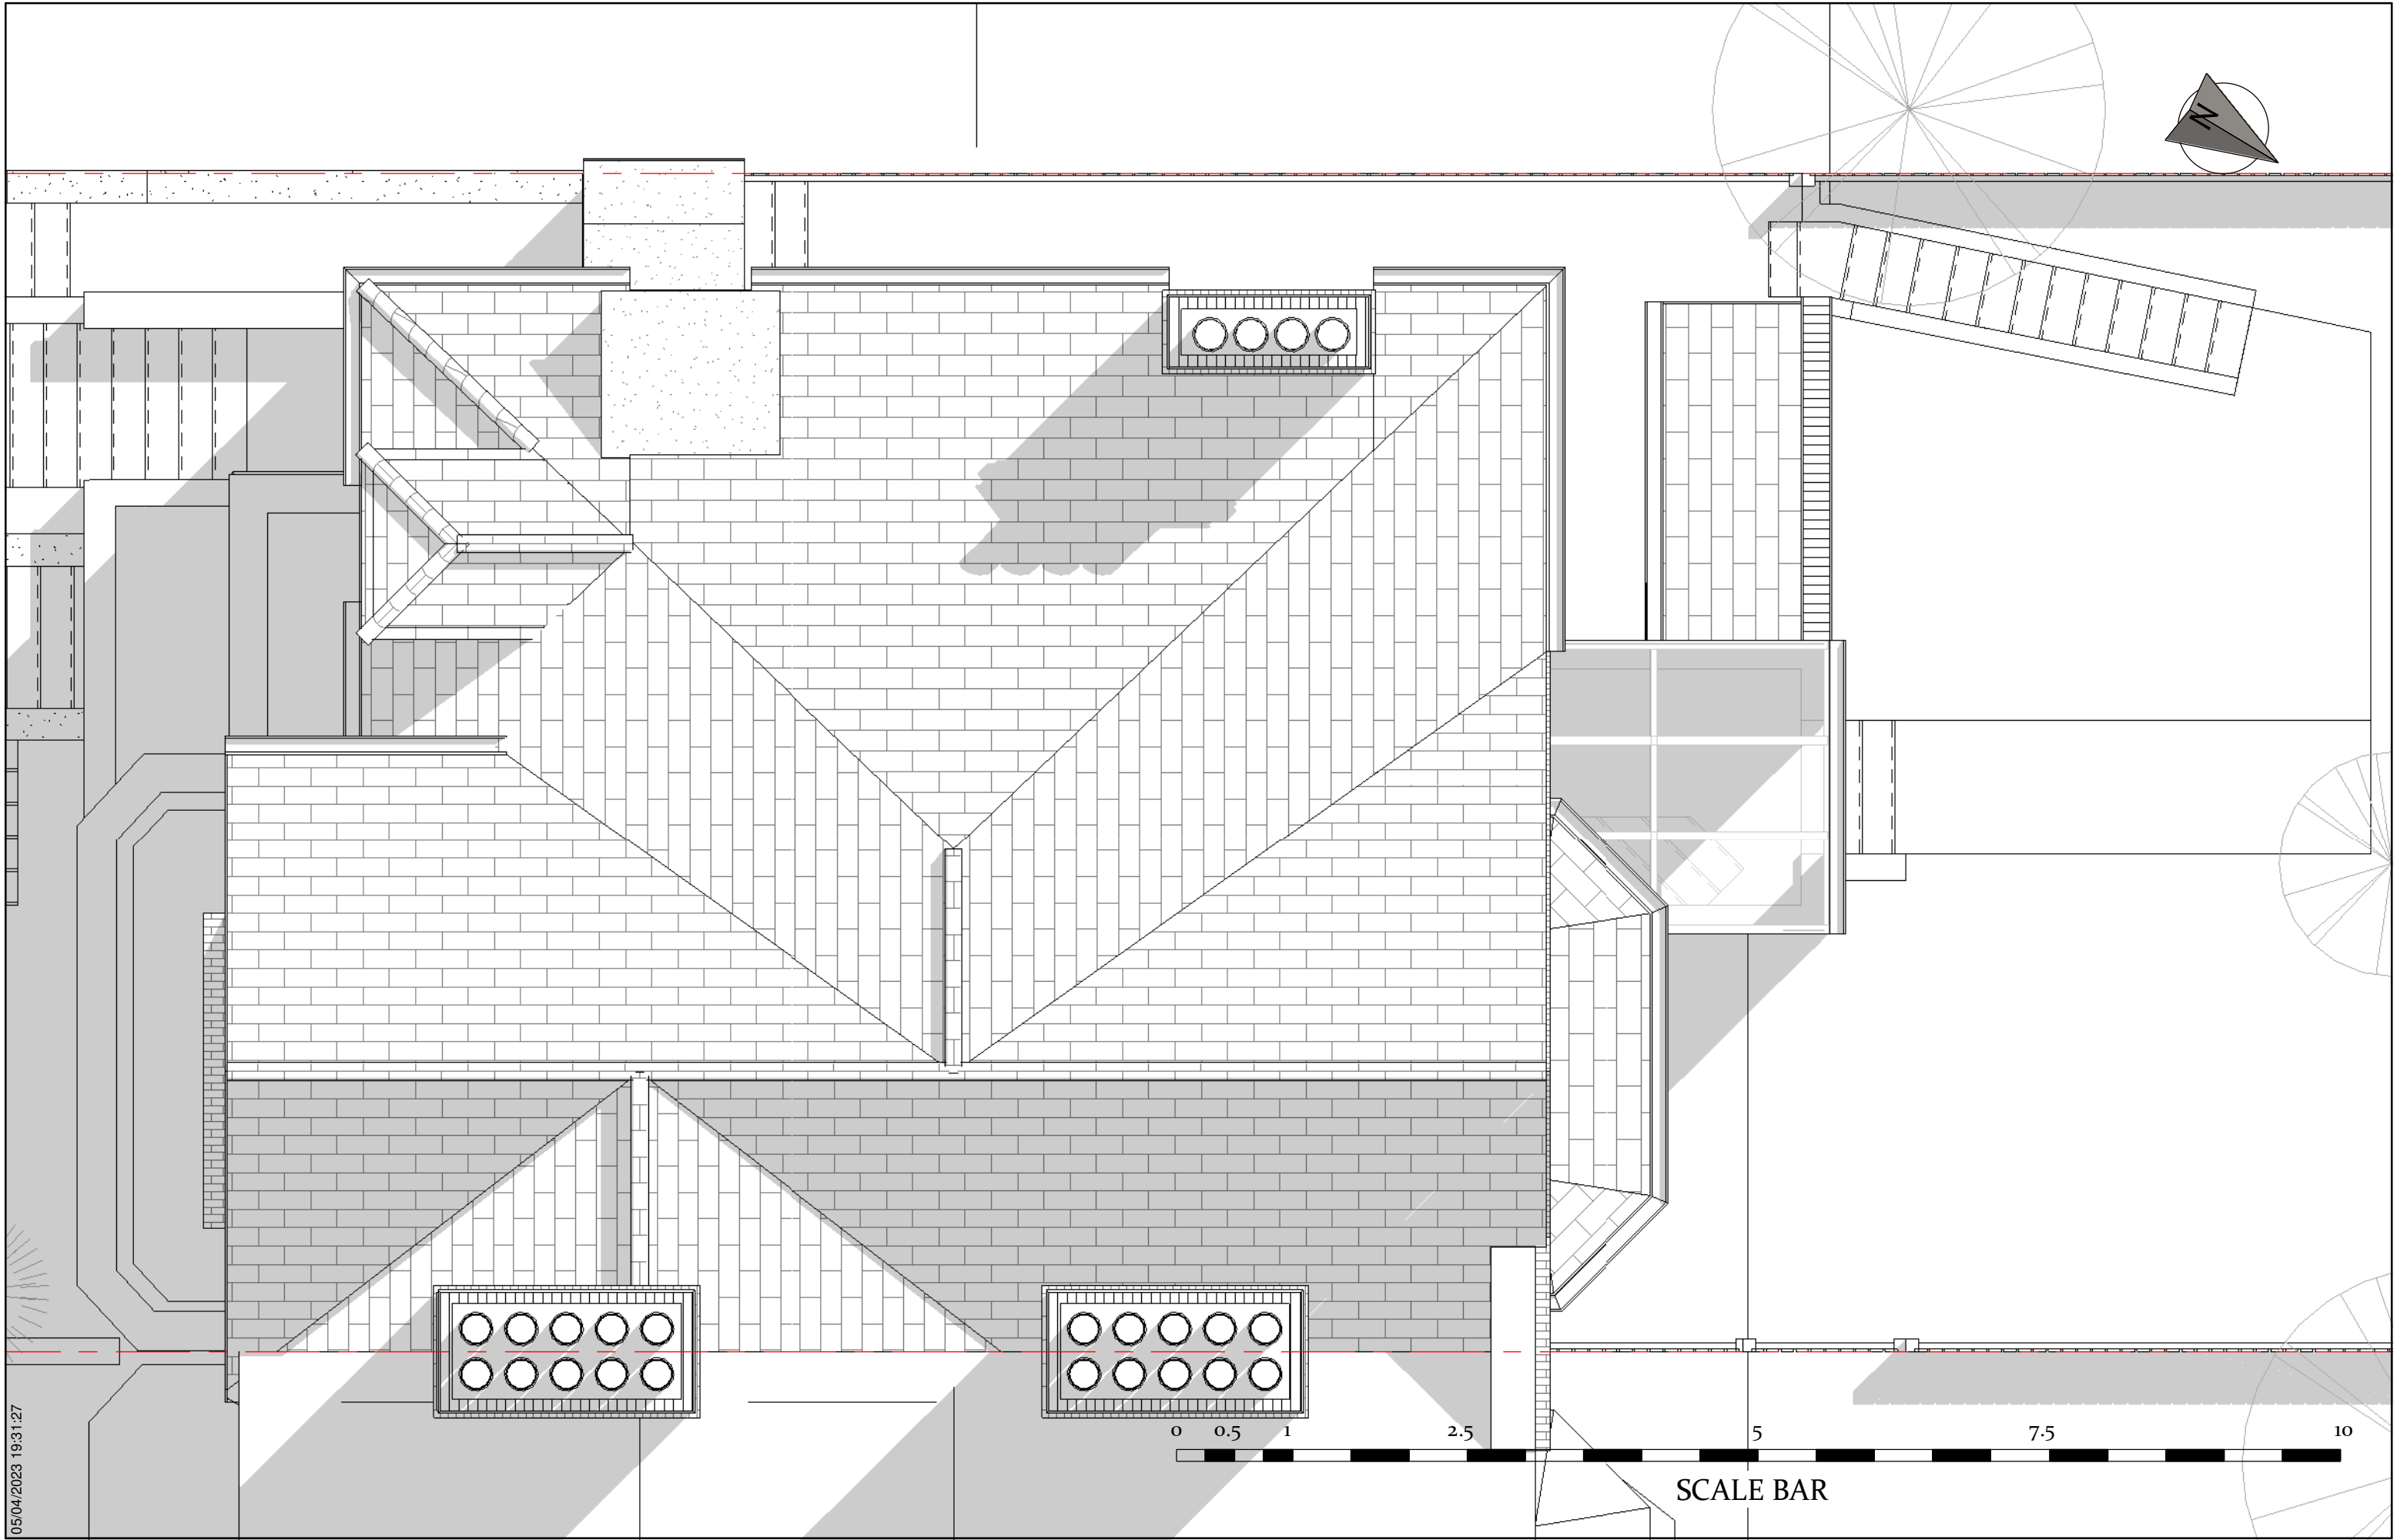

05/04/2023 19:31:27

Submitted For
Revision A Proposed set

Project Stage
Concept Design

Client Name
Ori Pliner

Project Address
48 Arkwright Road London NW3 6BH

N.A DESIGNS

**Please check all
dimensions on site
prior commencing
any work.**

Sheet name
EX. Roof Plan

Page No.
B. EX. 2. 4


Scale | 1 : 50

A3

Project Code
NAD_063


Date: 05/04/2022

05/04/2023 19:31:29

 

N.A DESIGNS

Please check all
dimensions on site
prior commencing
any work.

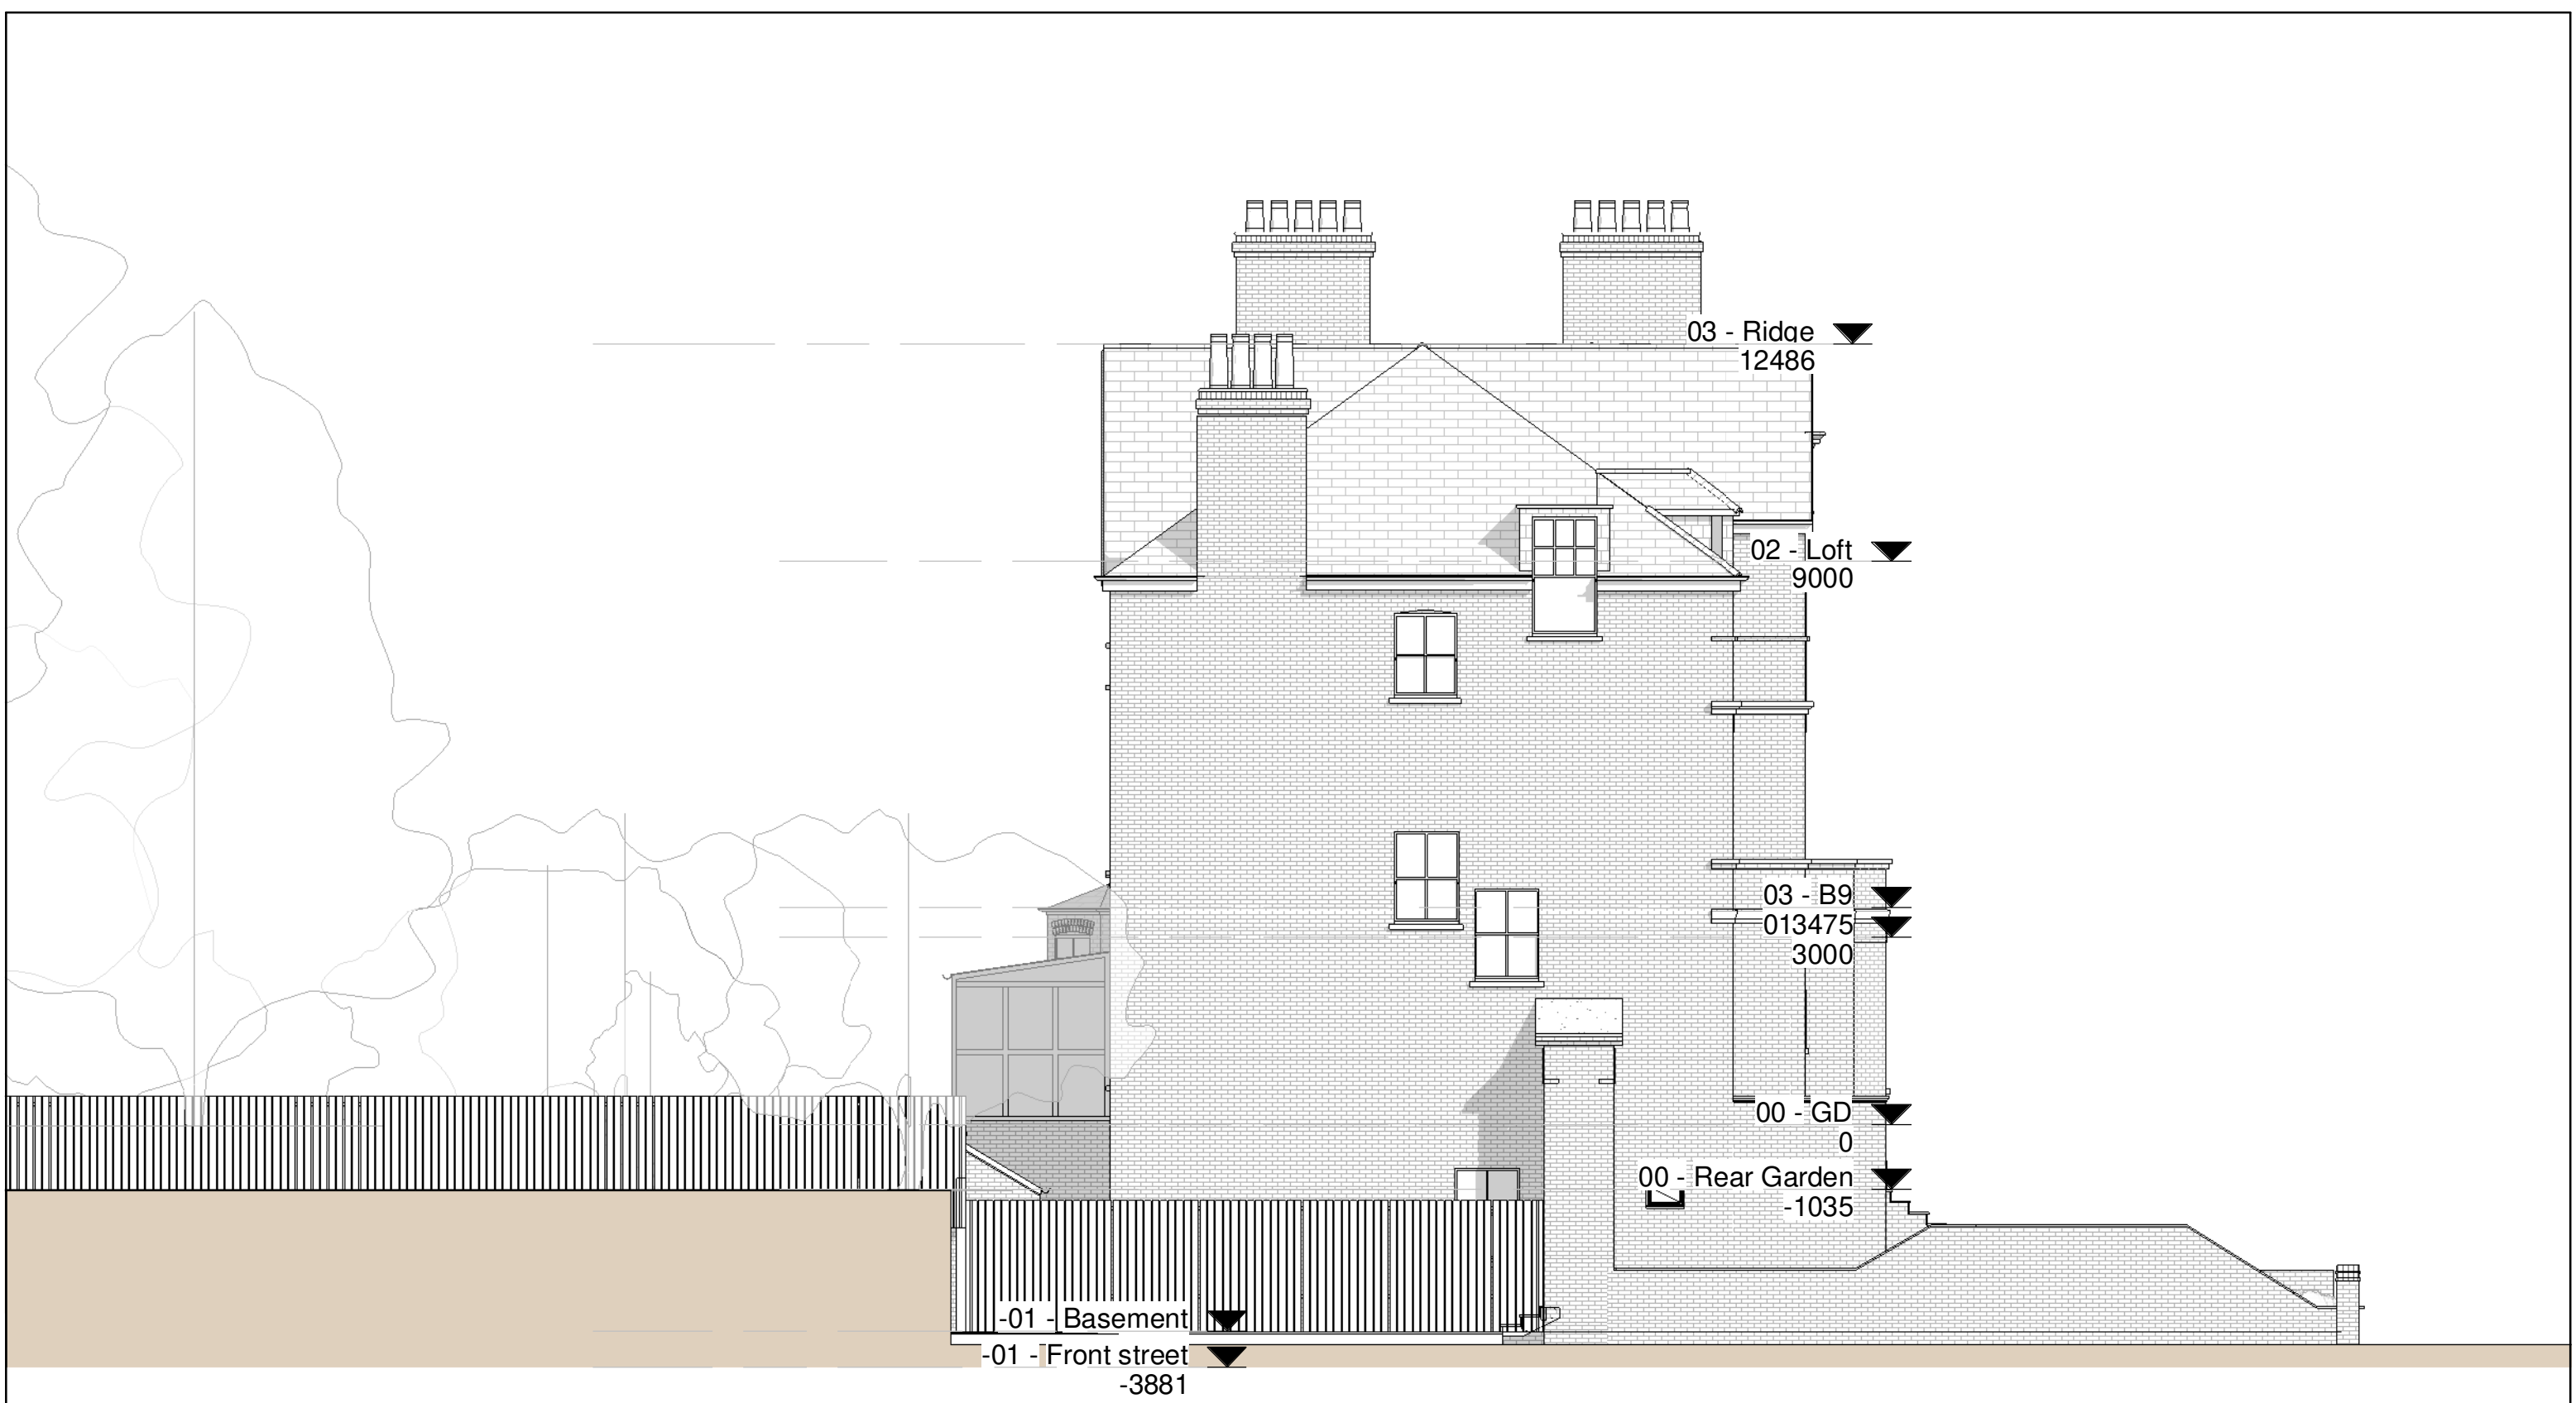


05/04/2023 19:31:30

Submitted For
Revision A Proposed set

Project Stage
Concept Design

Client Name
Ori Pliner

Project Address
48 Arkwright Road London NW3 6BH

 

N.ADESIGNS

**Please check all
dimensions on site
prior commencing
any work.**

Sheet name
EX. Side (Left) Elevation



Page No.
B. EX. 3. 2

Scale | Come
indicate

A3

Project Code
NAD_063

Date: 05/04/2022

 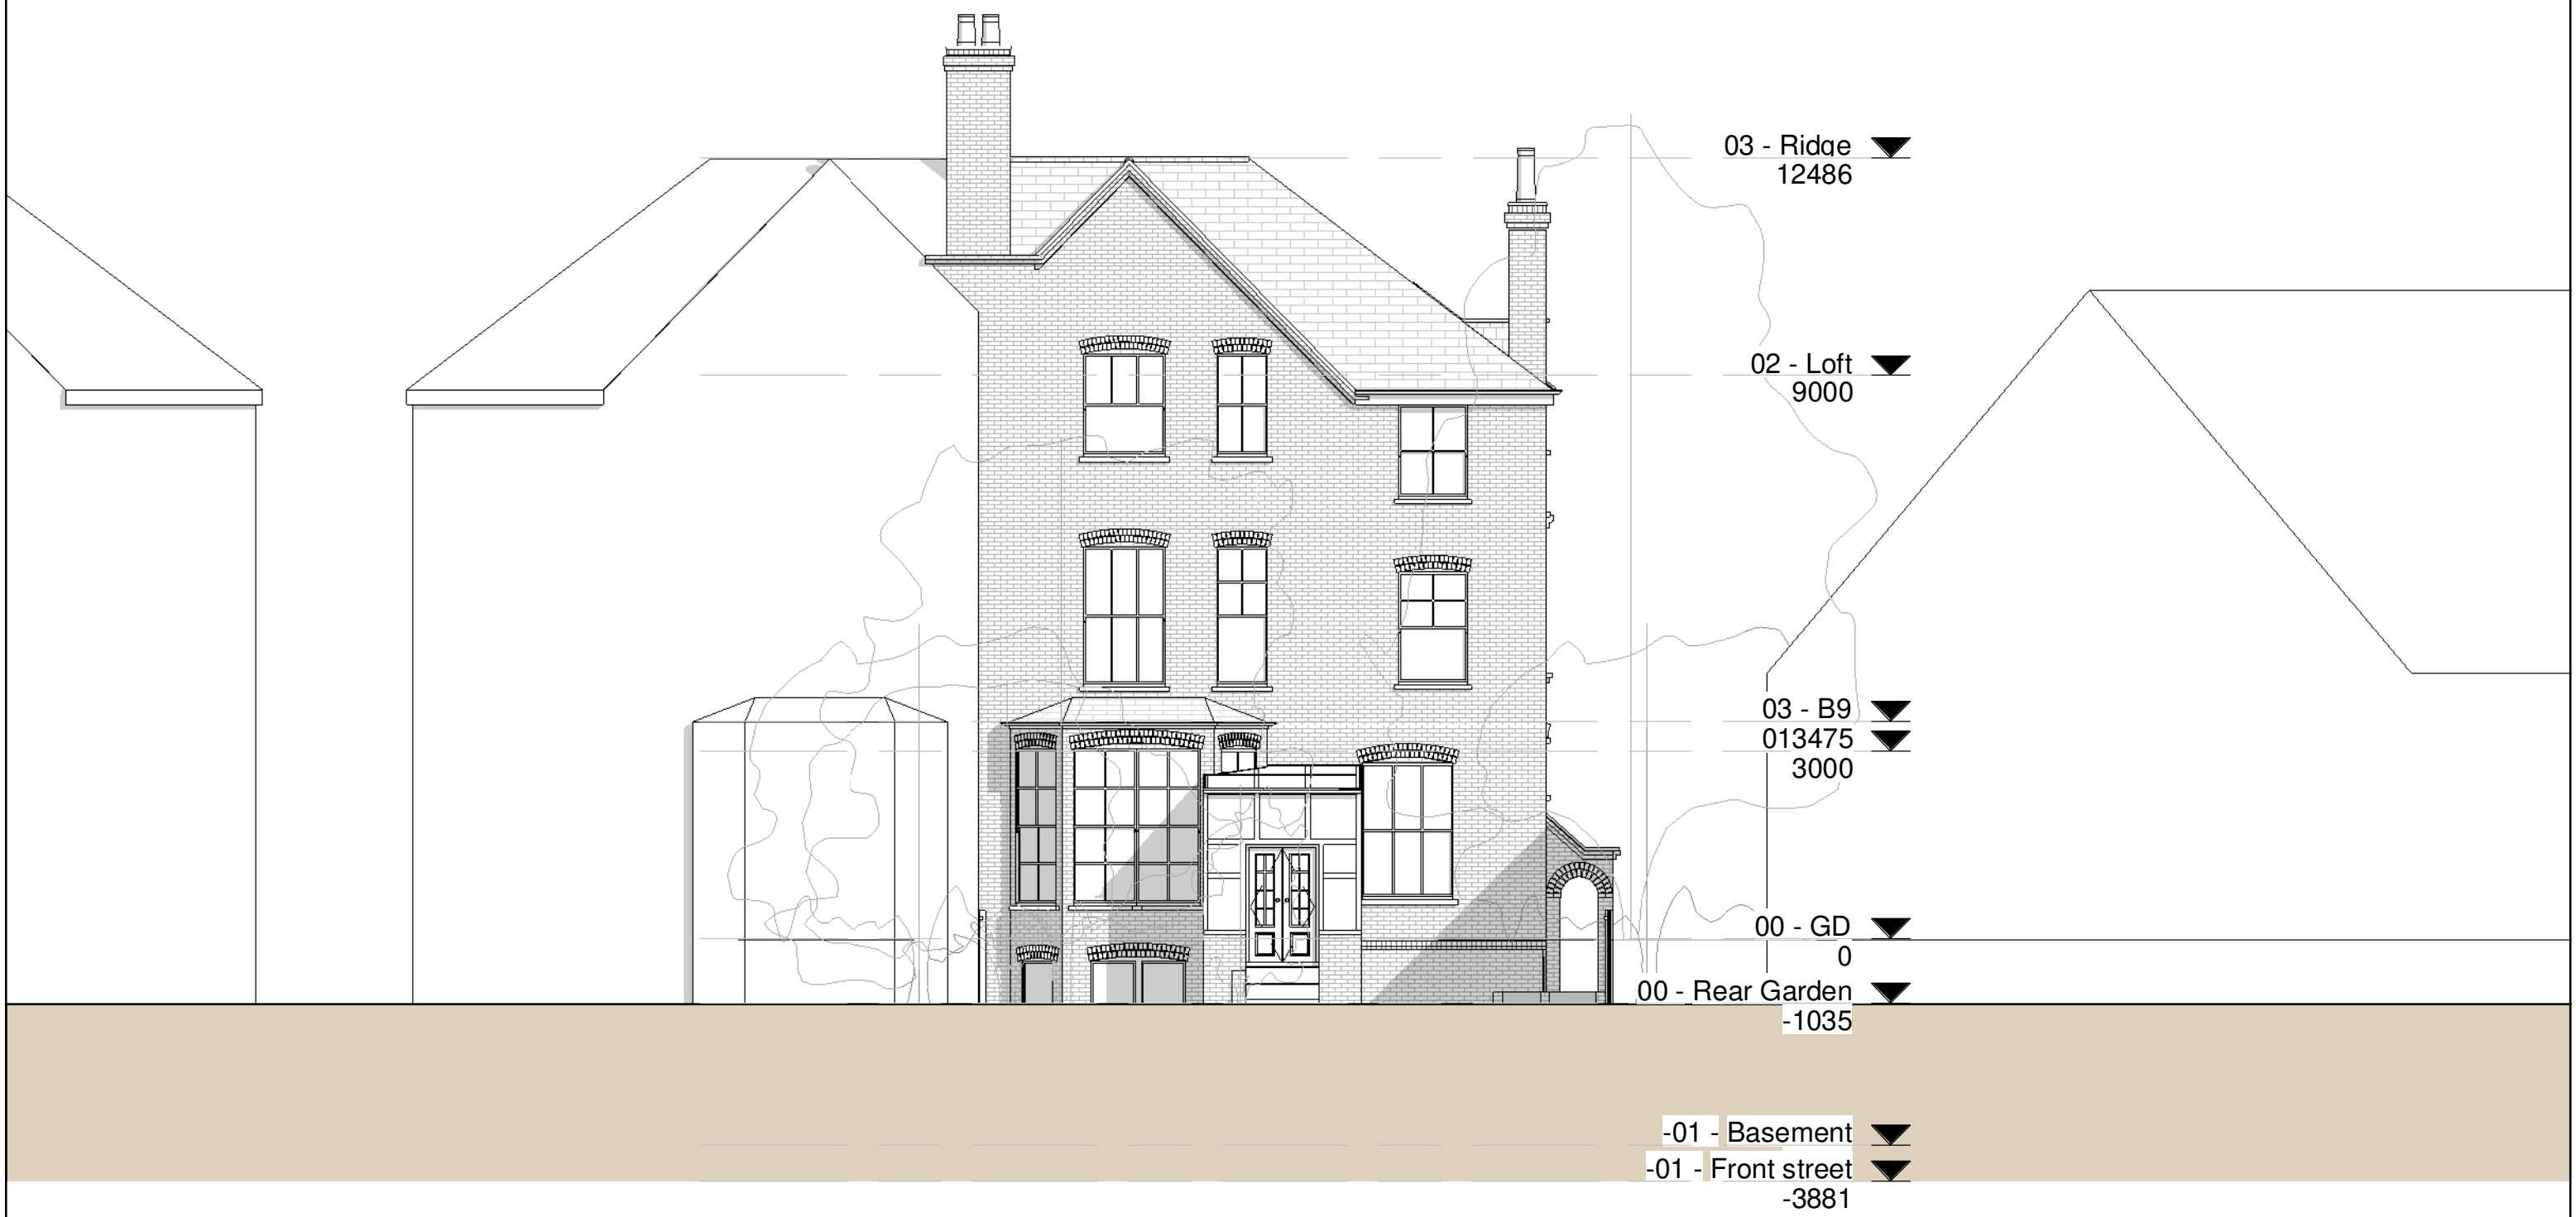

05/04/2023 19:31:32

Submitted For
Revision A Proposed set

Project Stage
Concept Design

Client Name
Ori Pliner

Project Address
48 Arkwright Road London NW3 6BH

N.ADESIGNS

**Please check all
dimensions on site
prior commencing
any work.**

Sheet name
EX. Rear Elevation

Page No.
B. EX. 3. 3


Scale | Come
indicate



A3

Project Code
NAD_063

Date: 05/04/2022

05/04/2023 19:31:33

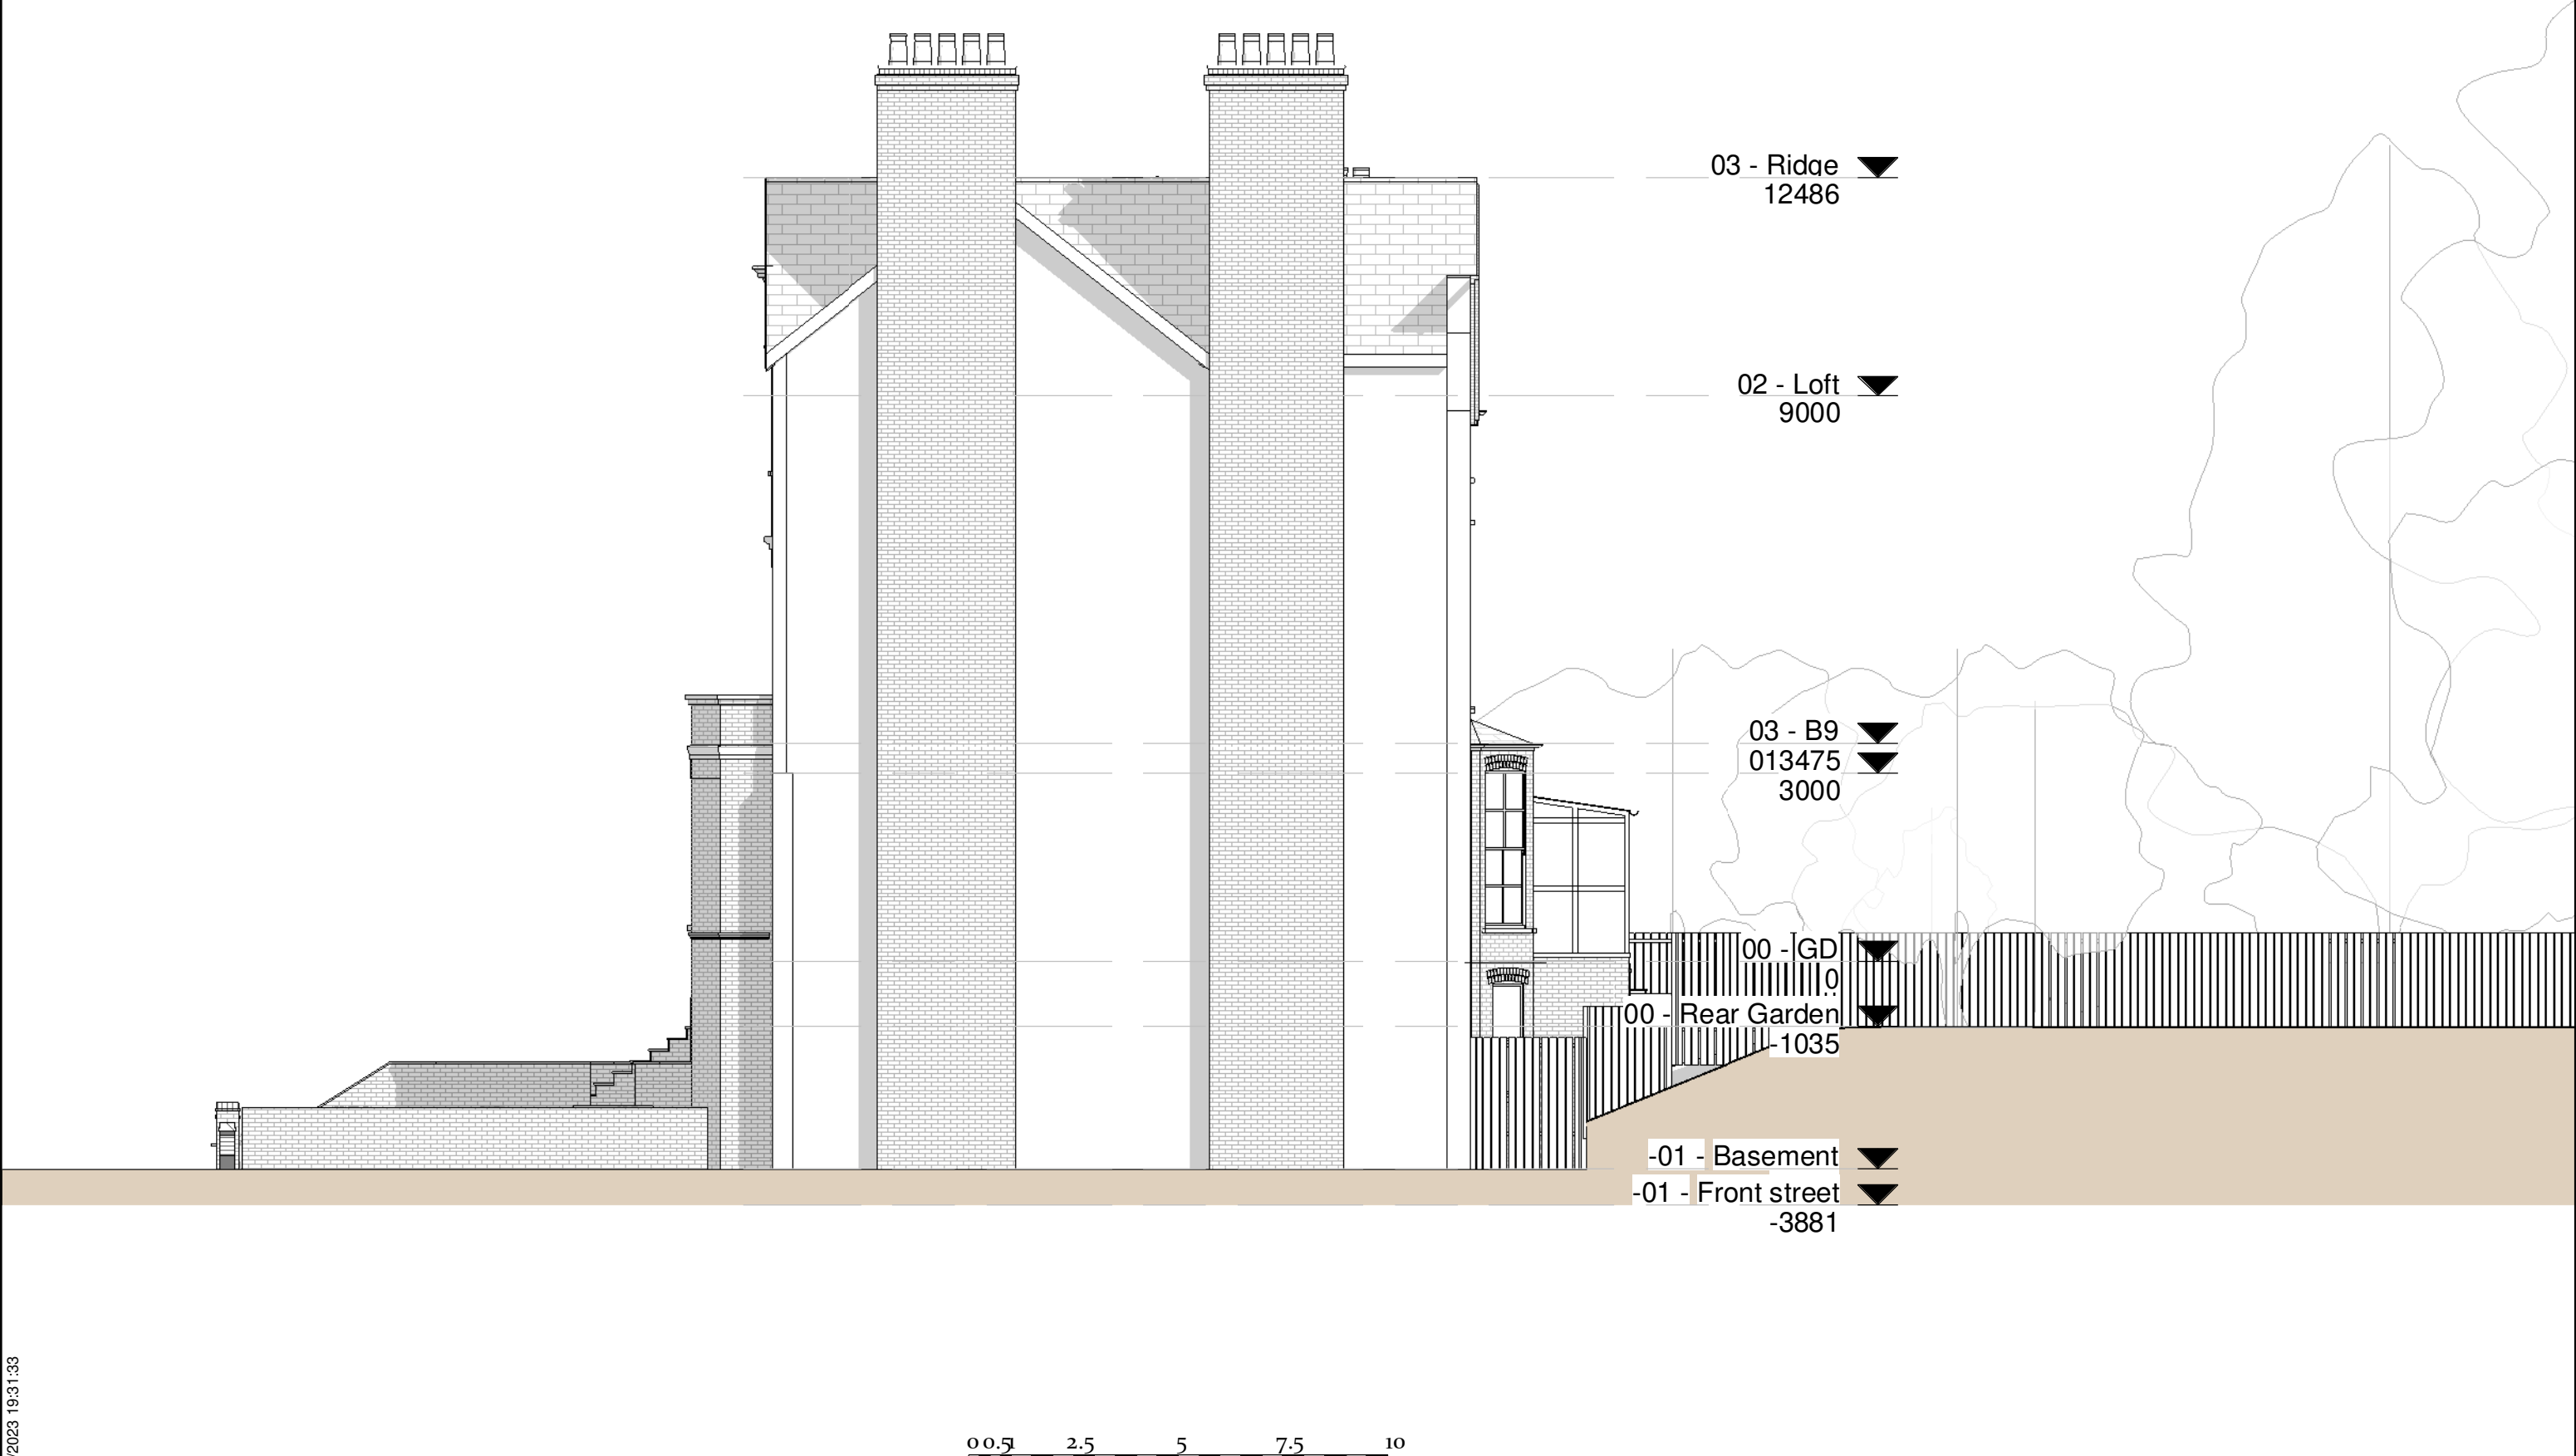

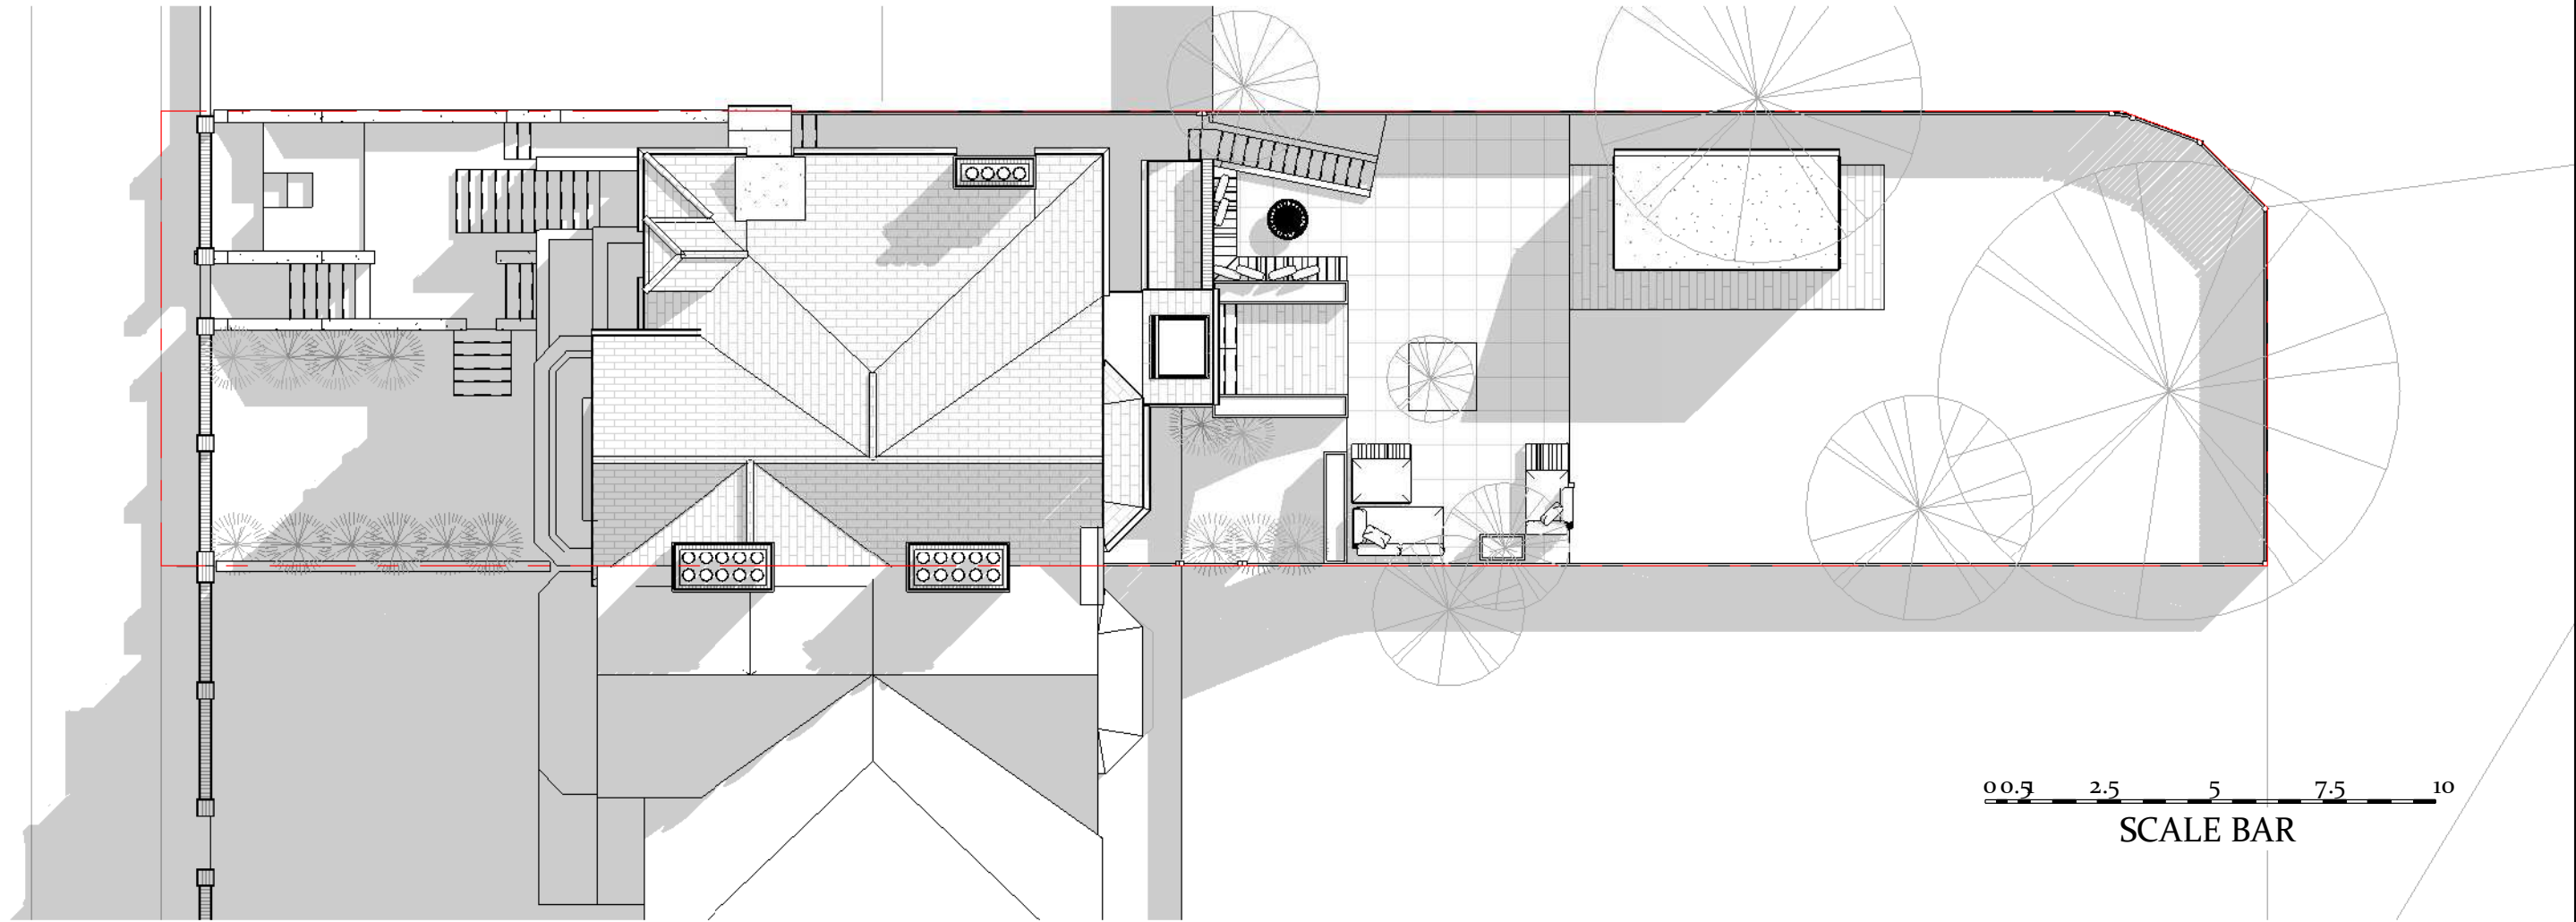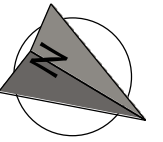

0 0.5 2.5 5 7.5 10
SCALE BAR

05/04/2023 19:31:36

Submitted For
Revision A Proposed set

Project Stage
Concept Design

Client Name
Ori Pliner

Project Address
48 Arkwright Road London NW3 6BH

N.A DESIGNS

**Please check all
dimensions on site
prior commencing
any work.**

Sheet name
PR. Site Plan


Page No.
D. PR. 0. 1


Scale | 1 : 150


A3

Project Code
NAD_063

Date: 05/04/2022

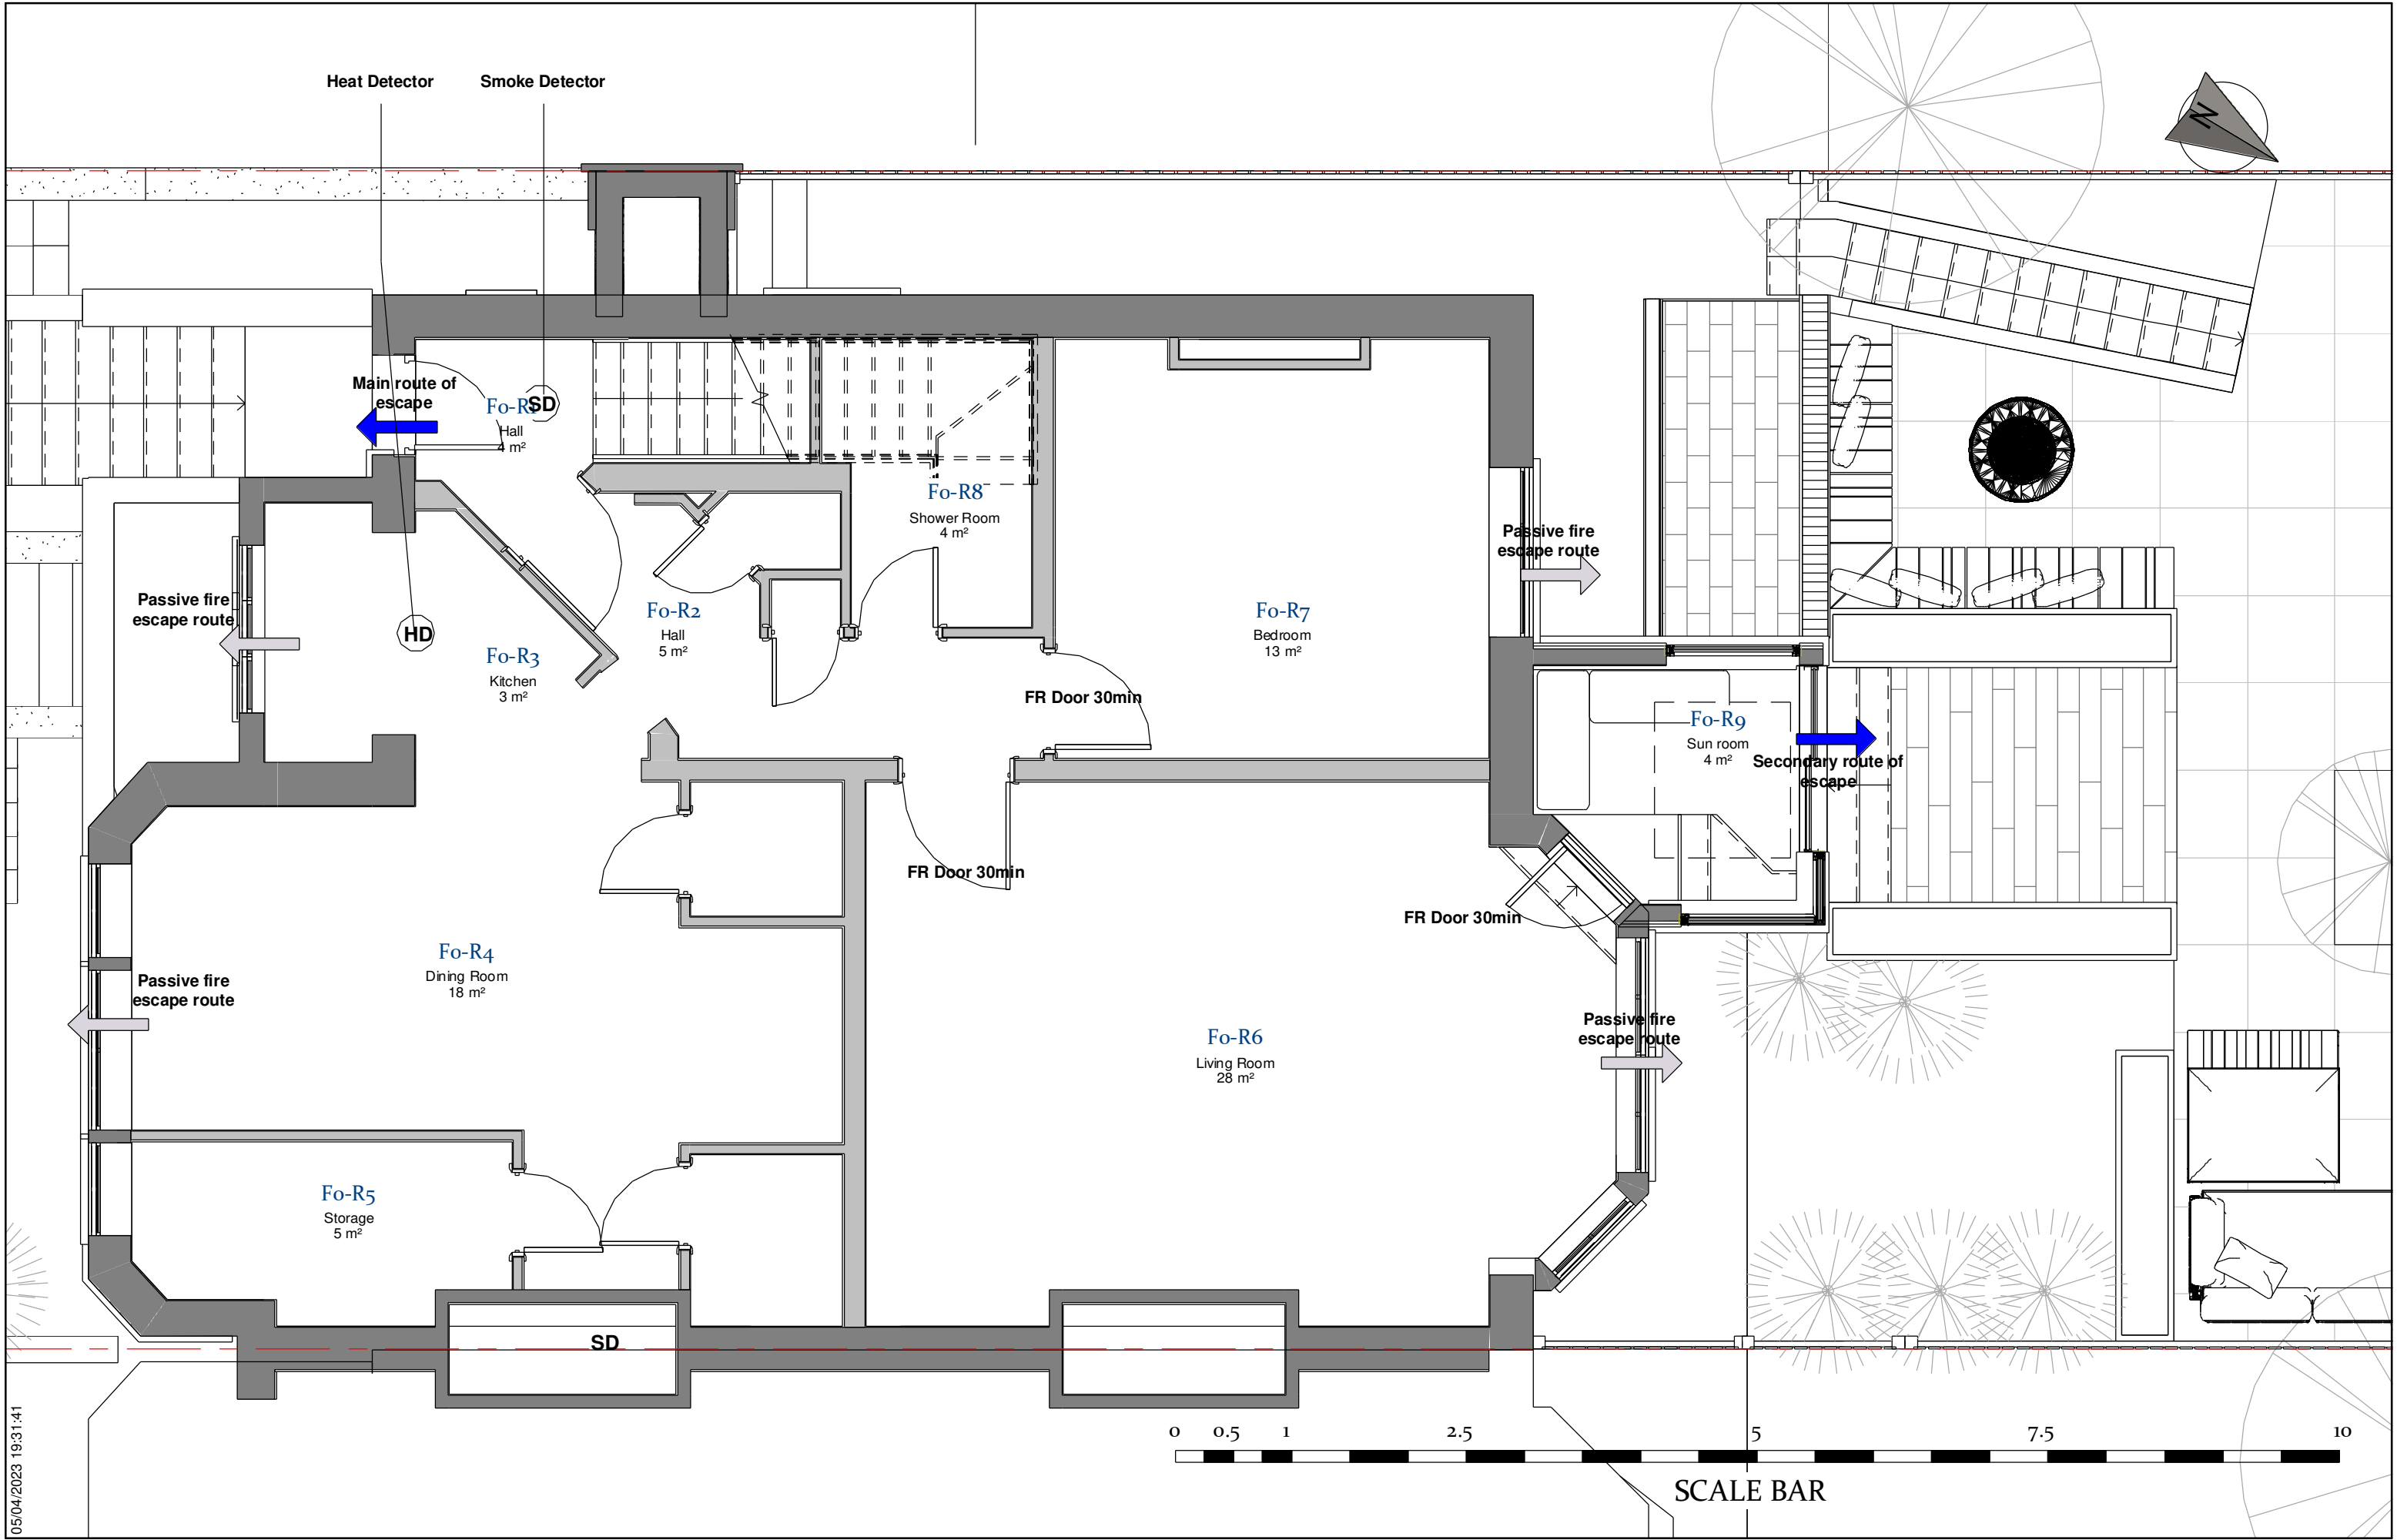

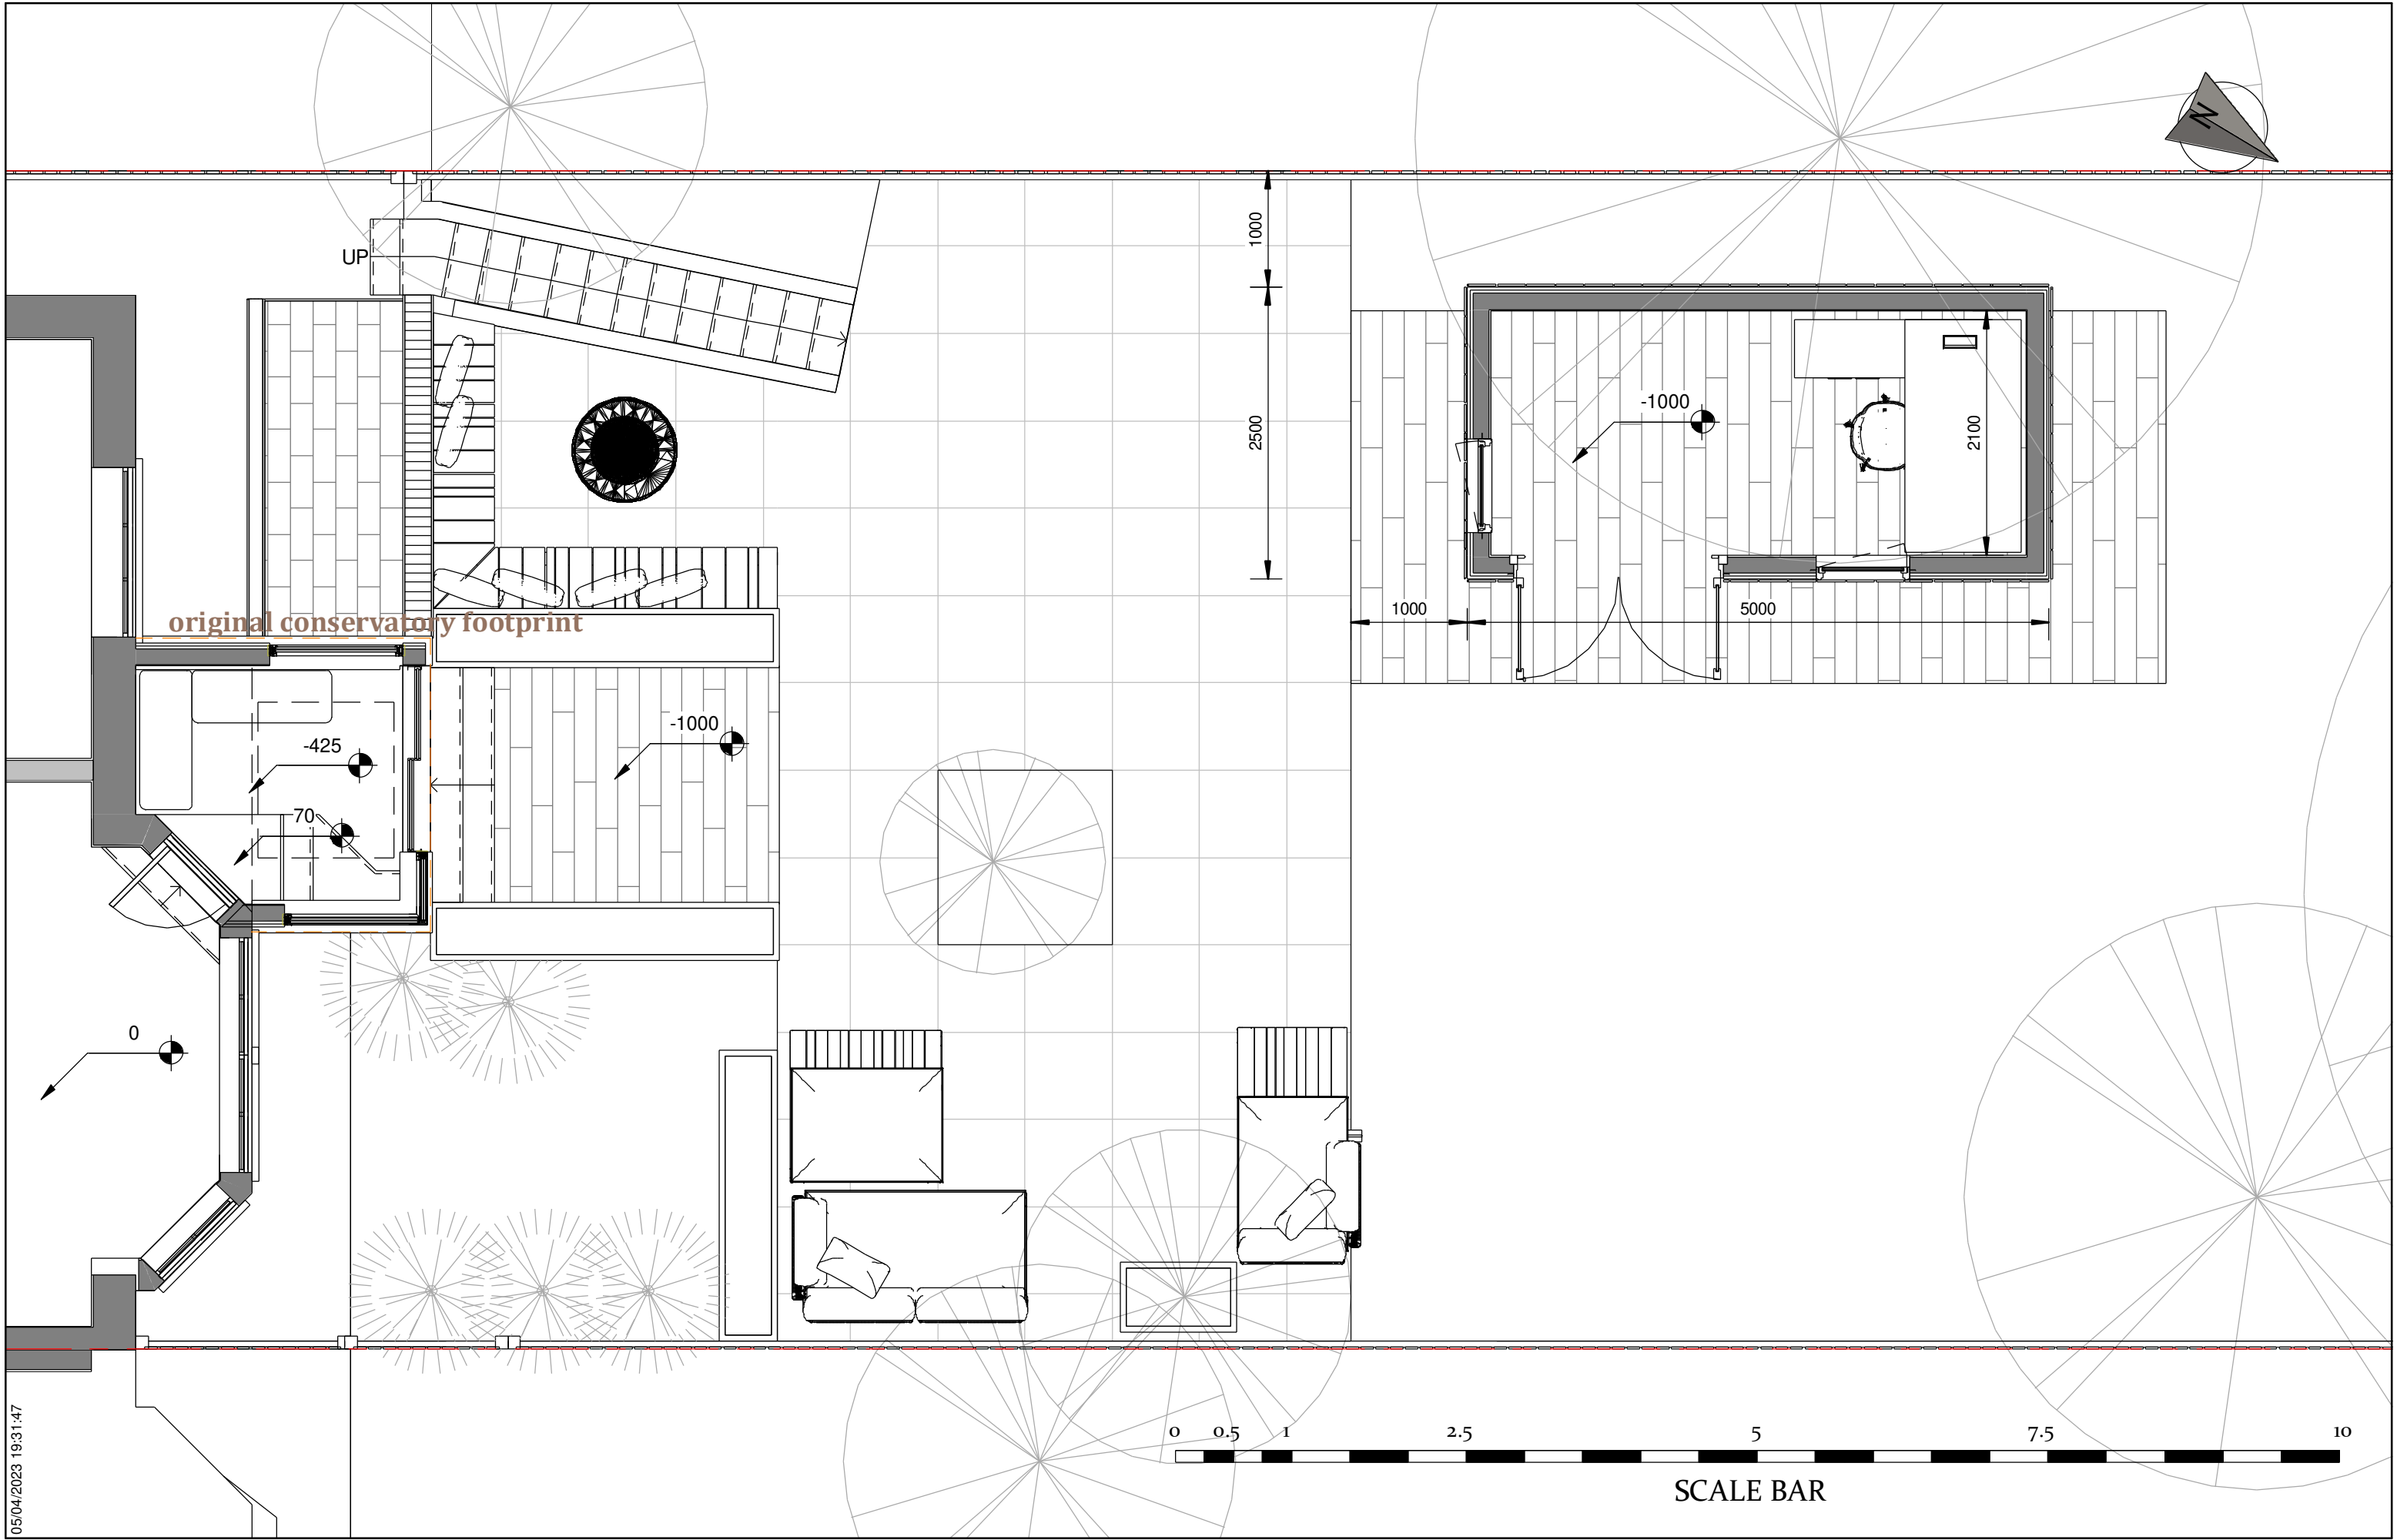

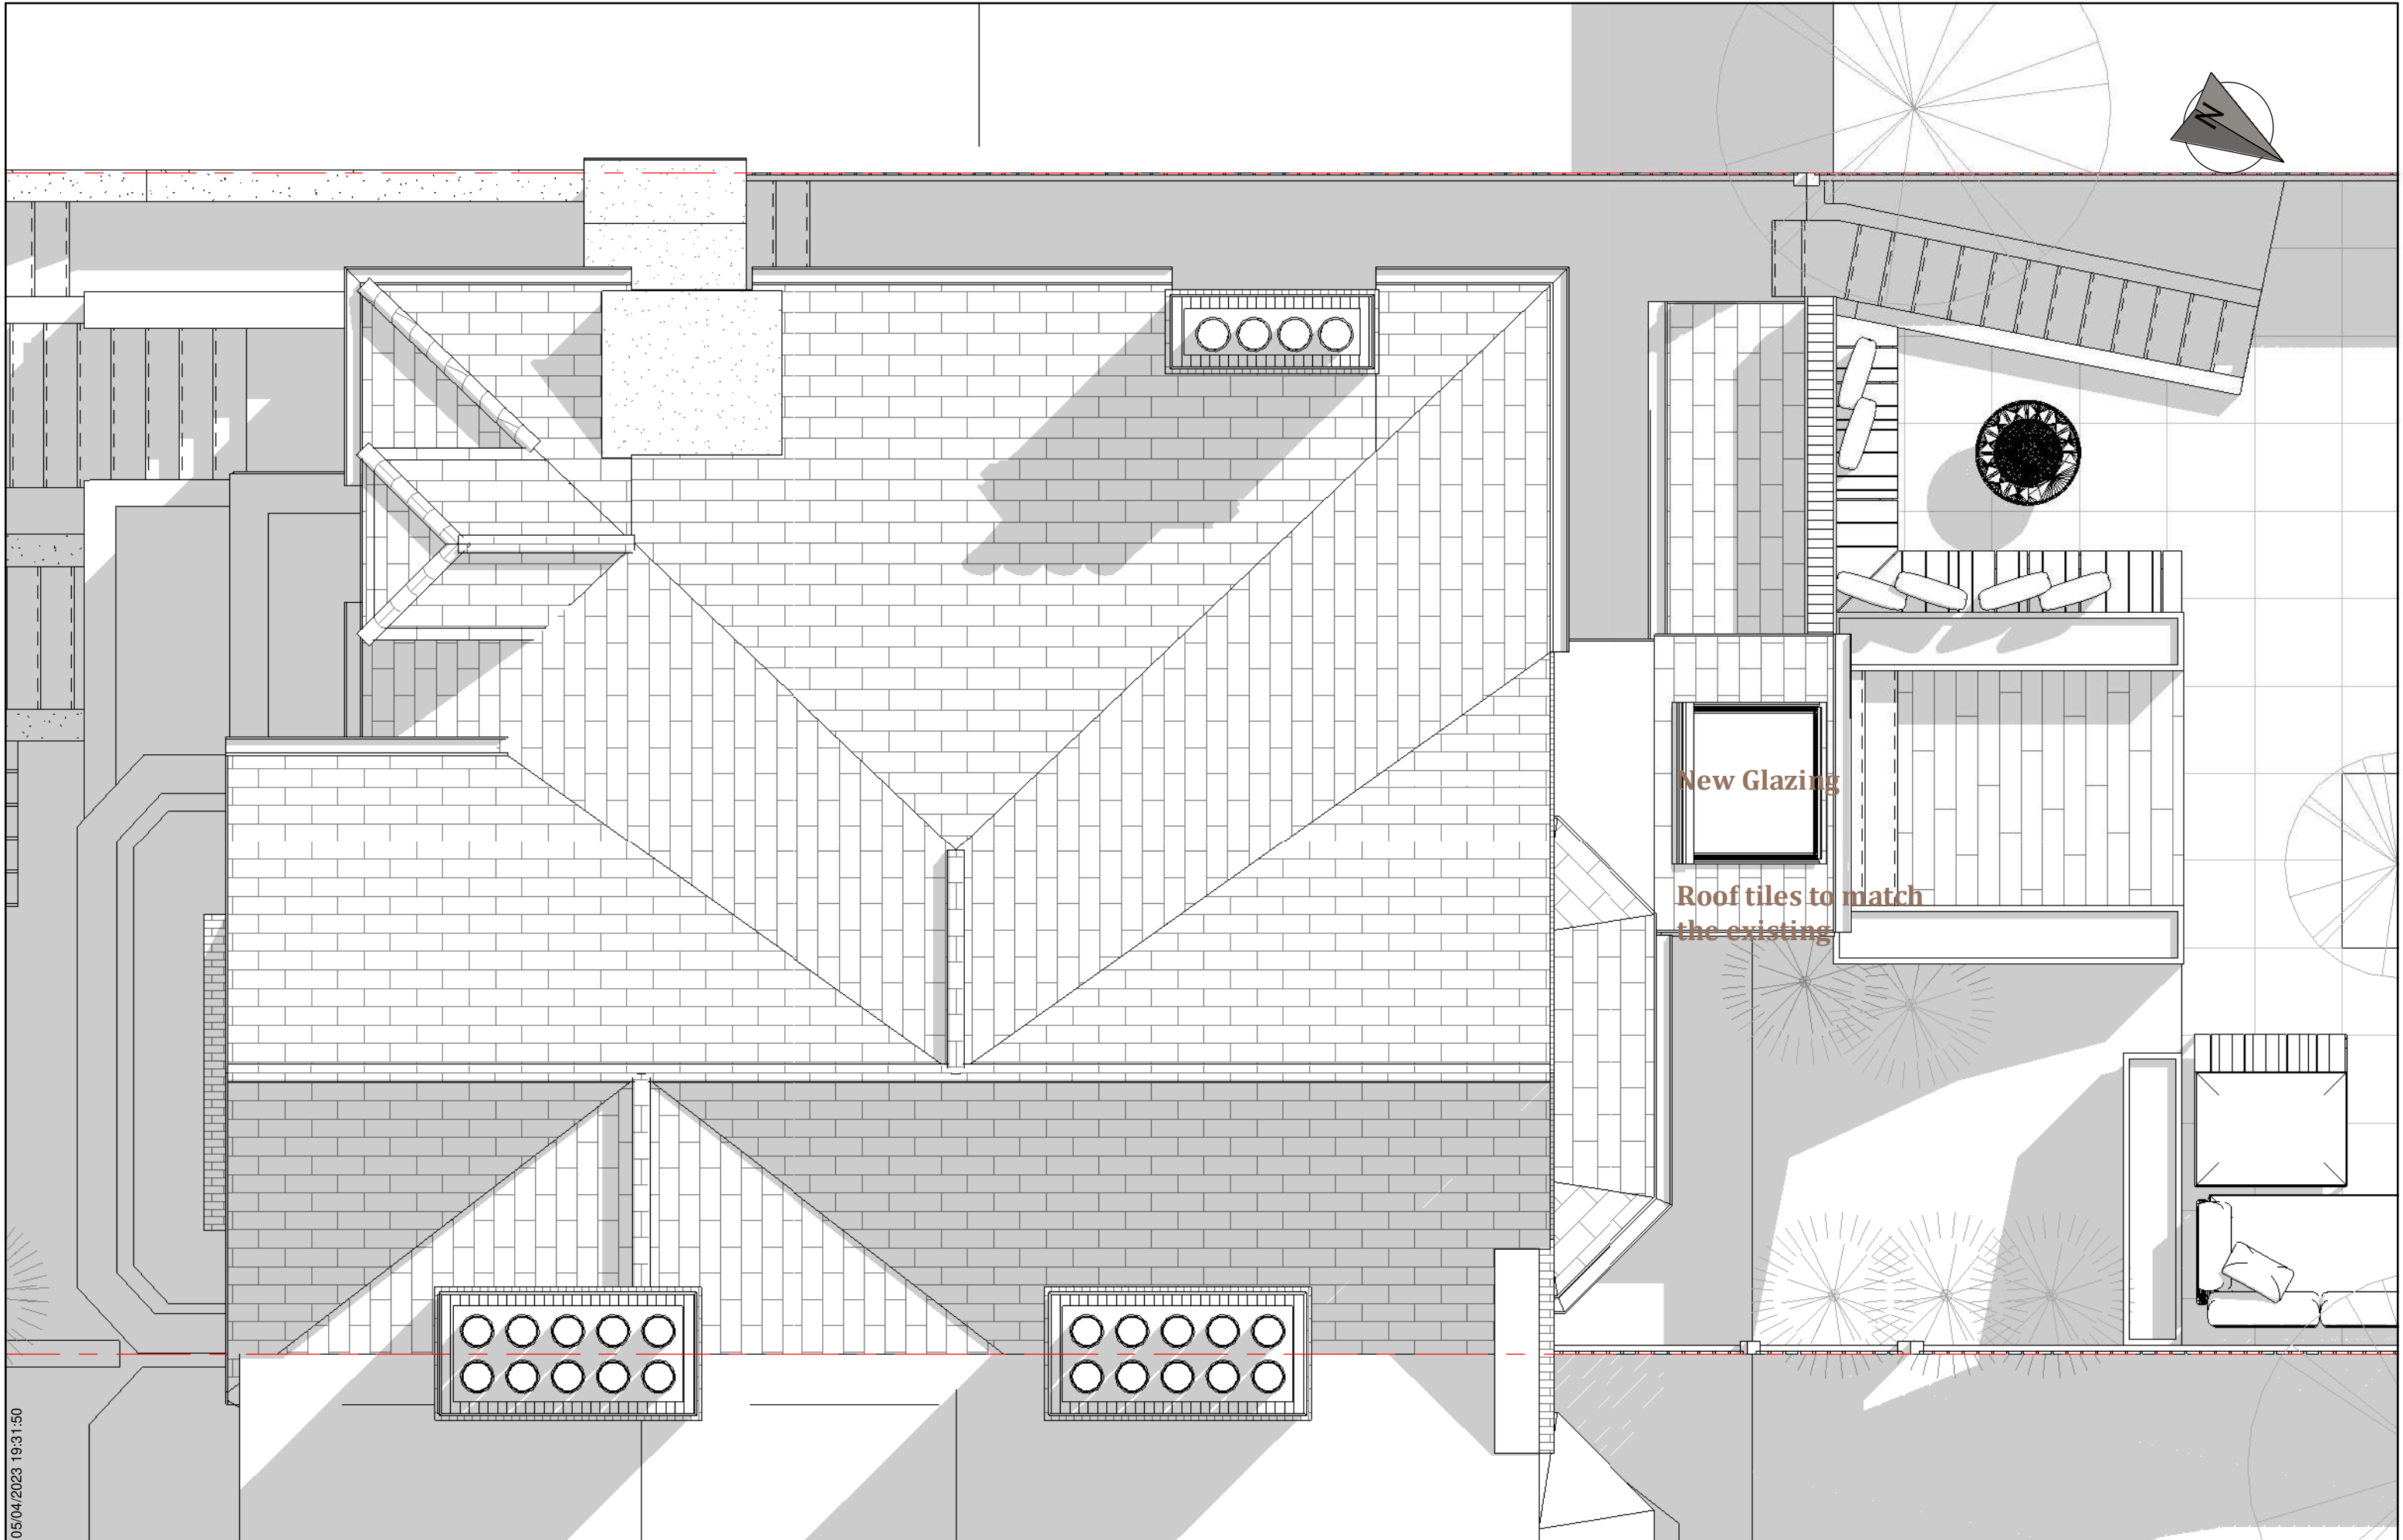

05/04/2023 19:31:50

Submitted For
Revision A Proposed set

Project Stage
Concept Design

Client Name
Ori Pliner

Project Address
48 Arkwright Road London NW3 6BH

N.A DESIGNS

Please check all
dimensions on site
prior commencing
any work.

Sheet name
PR. Roof Floor Plan


Page No.
D. PR. 2. 4a

Scale | 1 : 50


A3


Project Code
NAD_063

Date: 05/04/2022

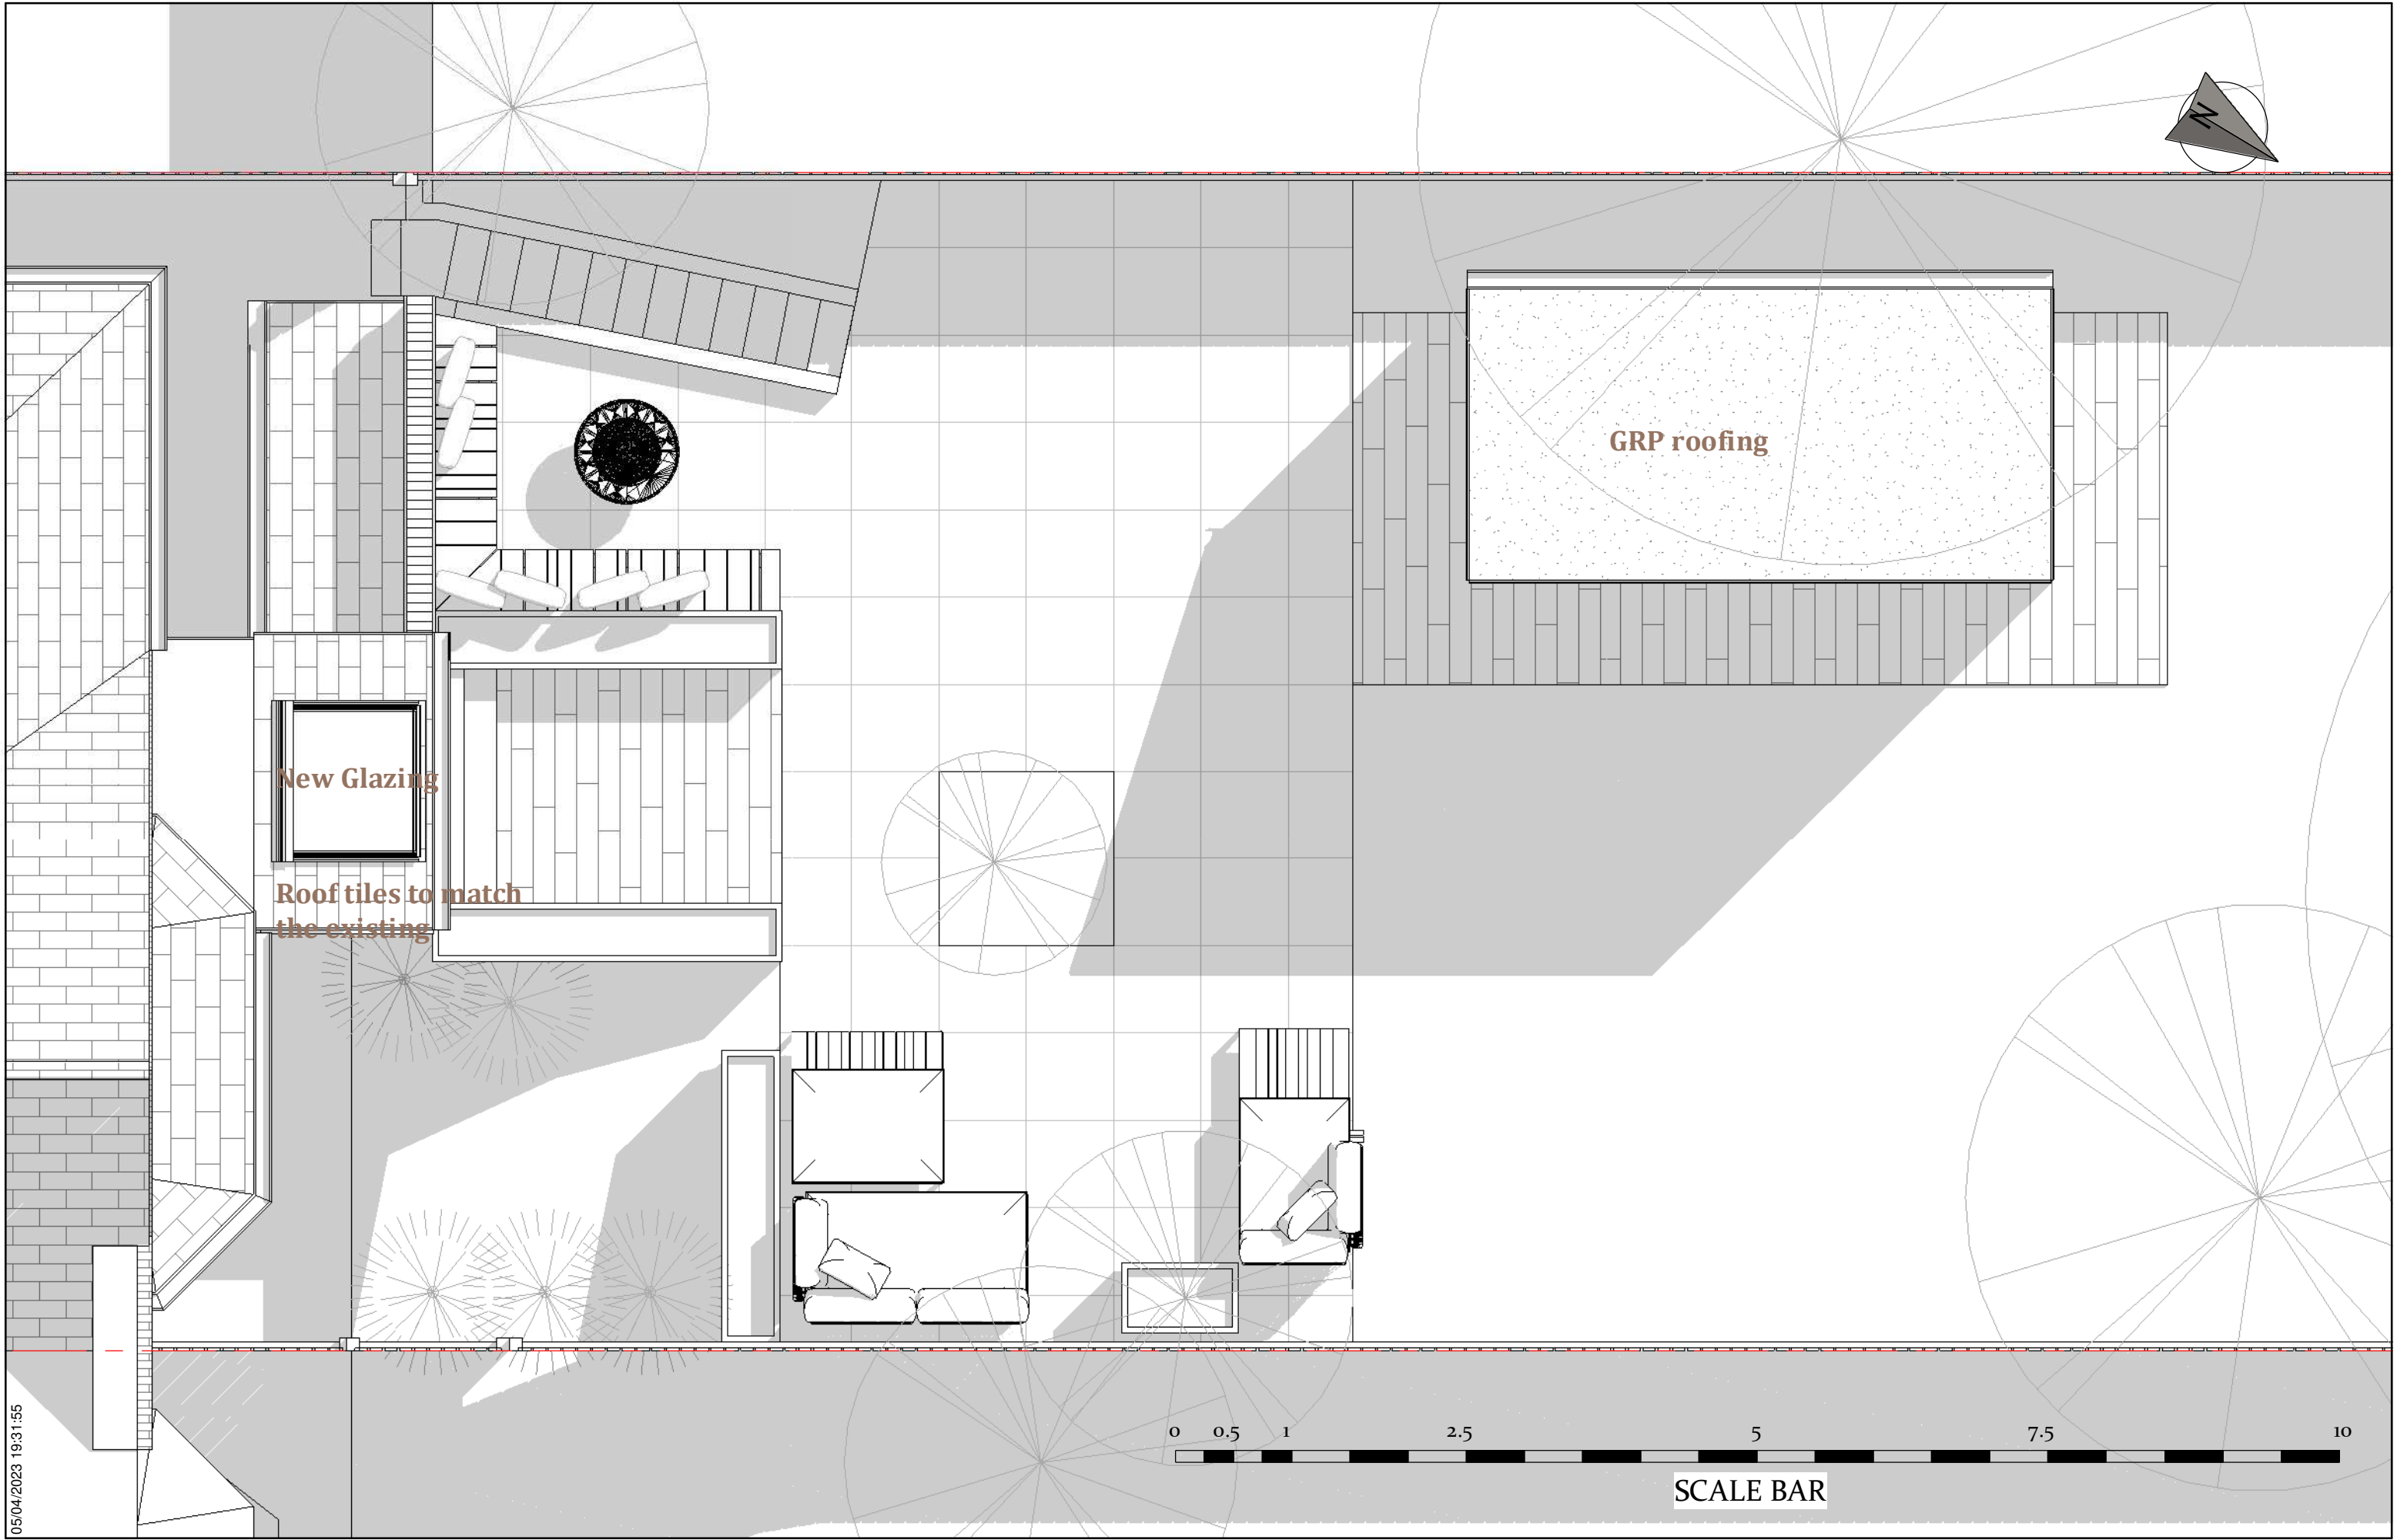

05/04/2023 19:31:58

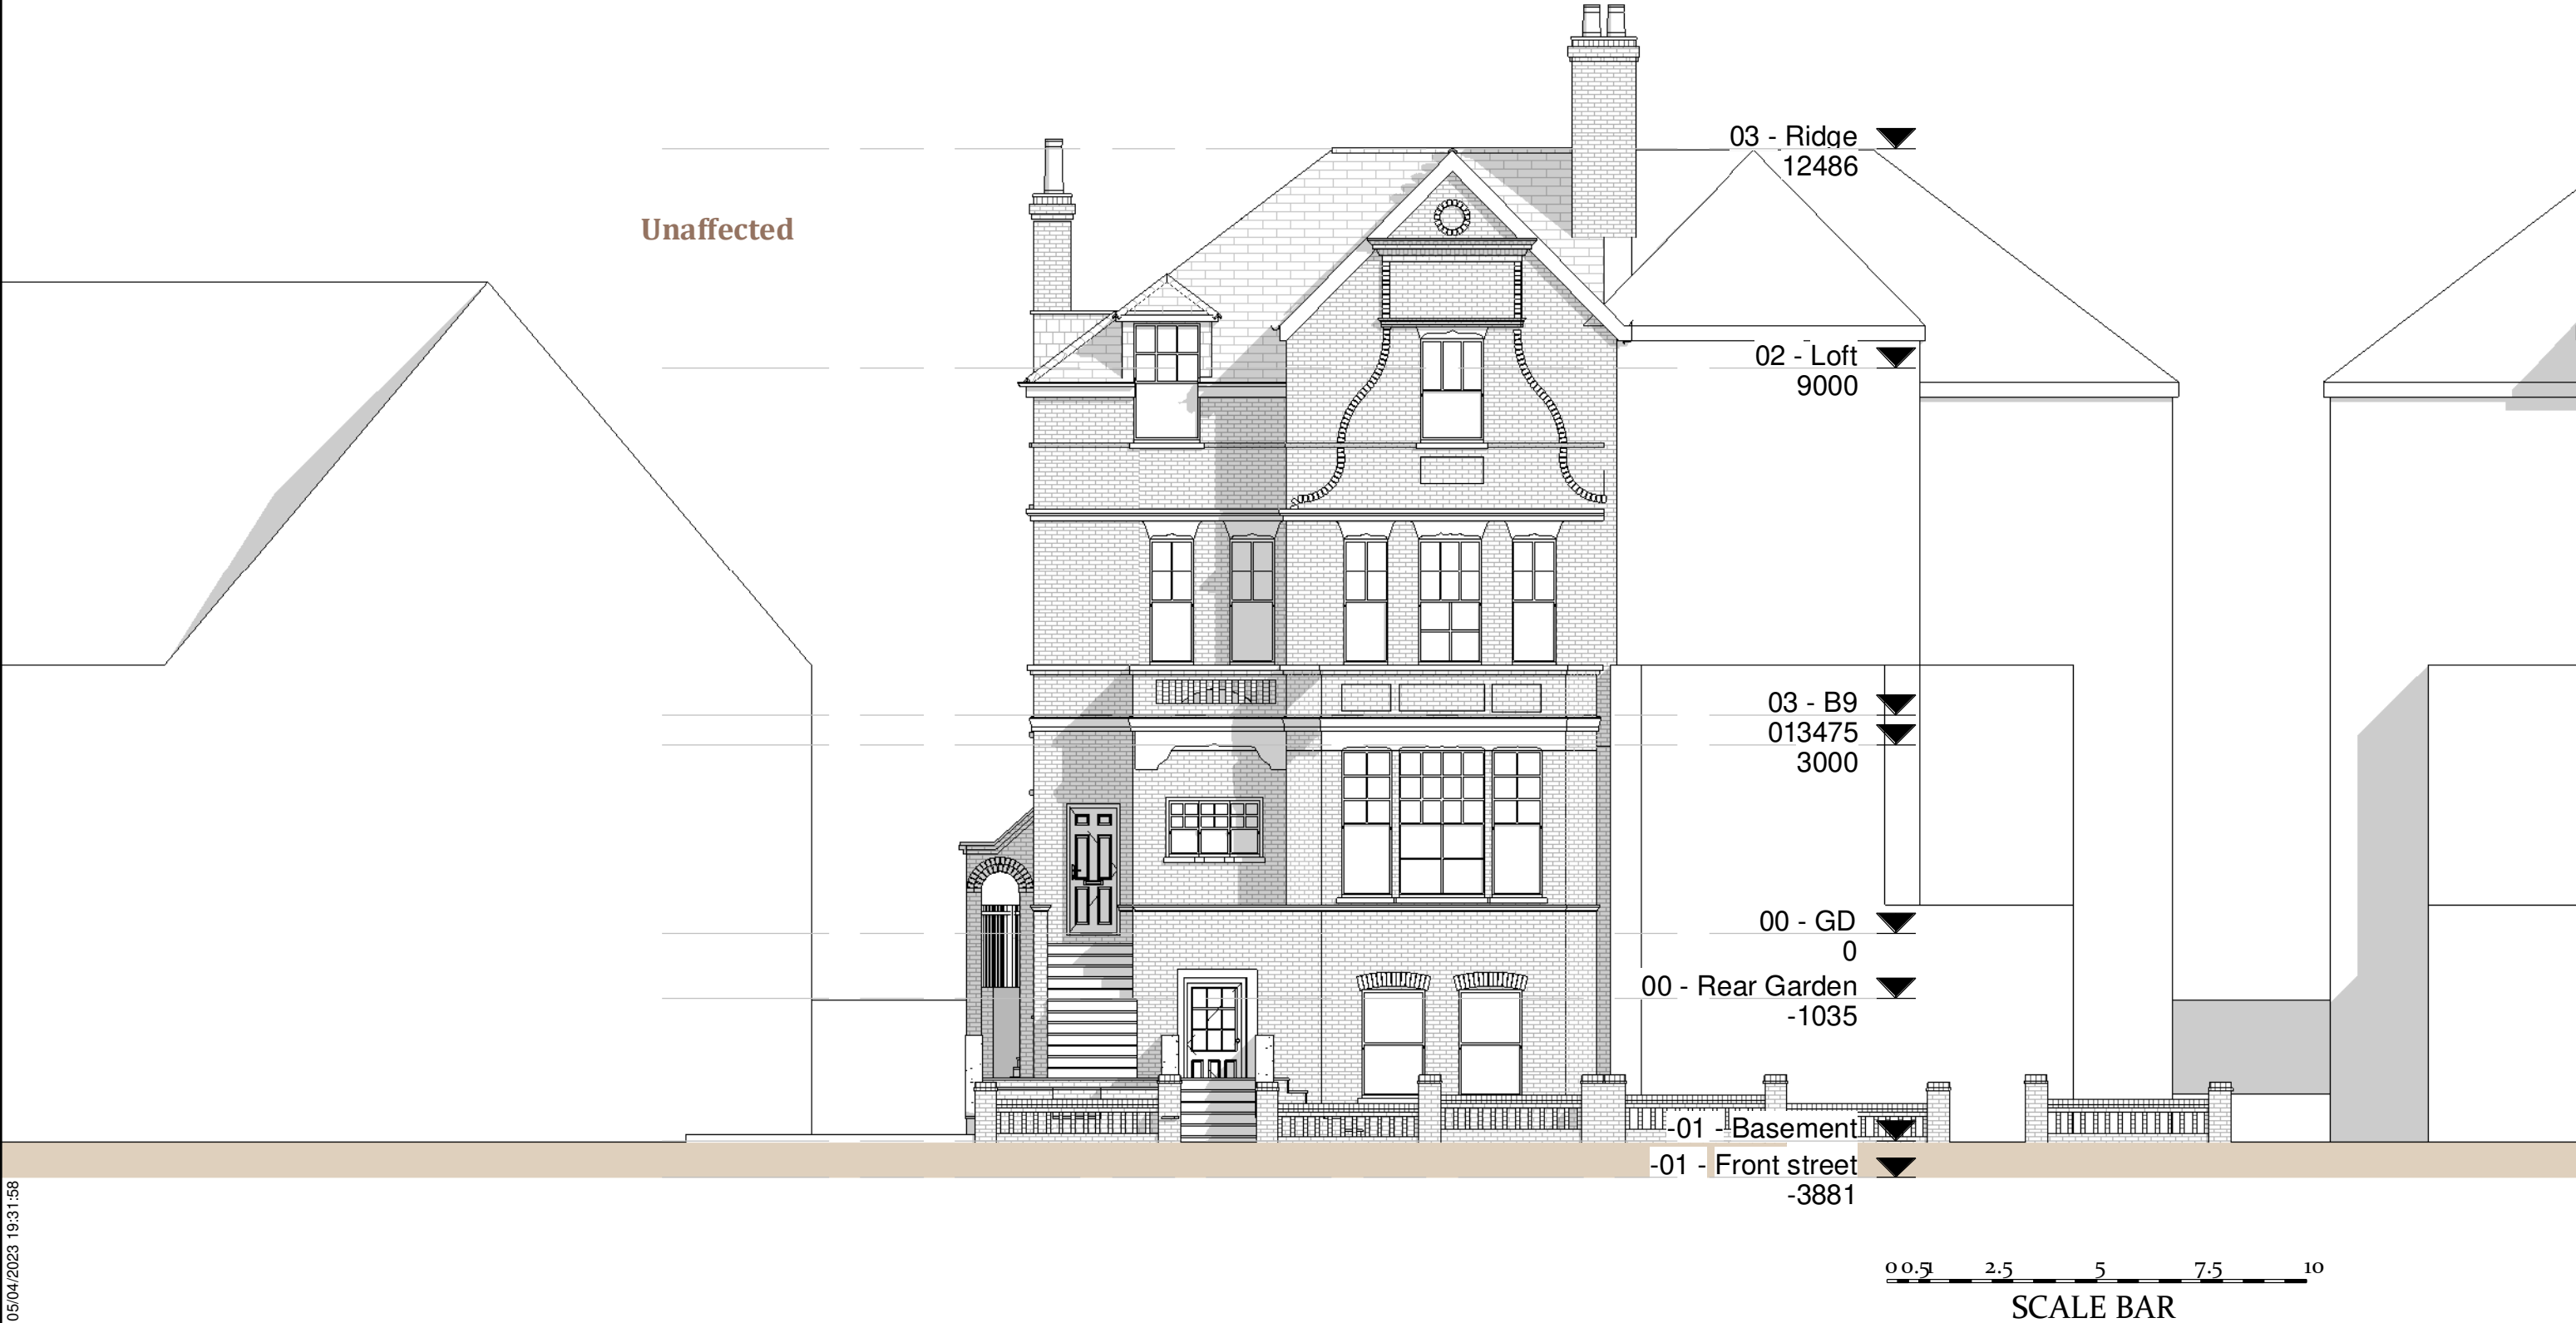

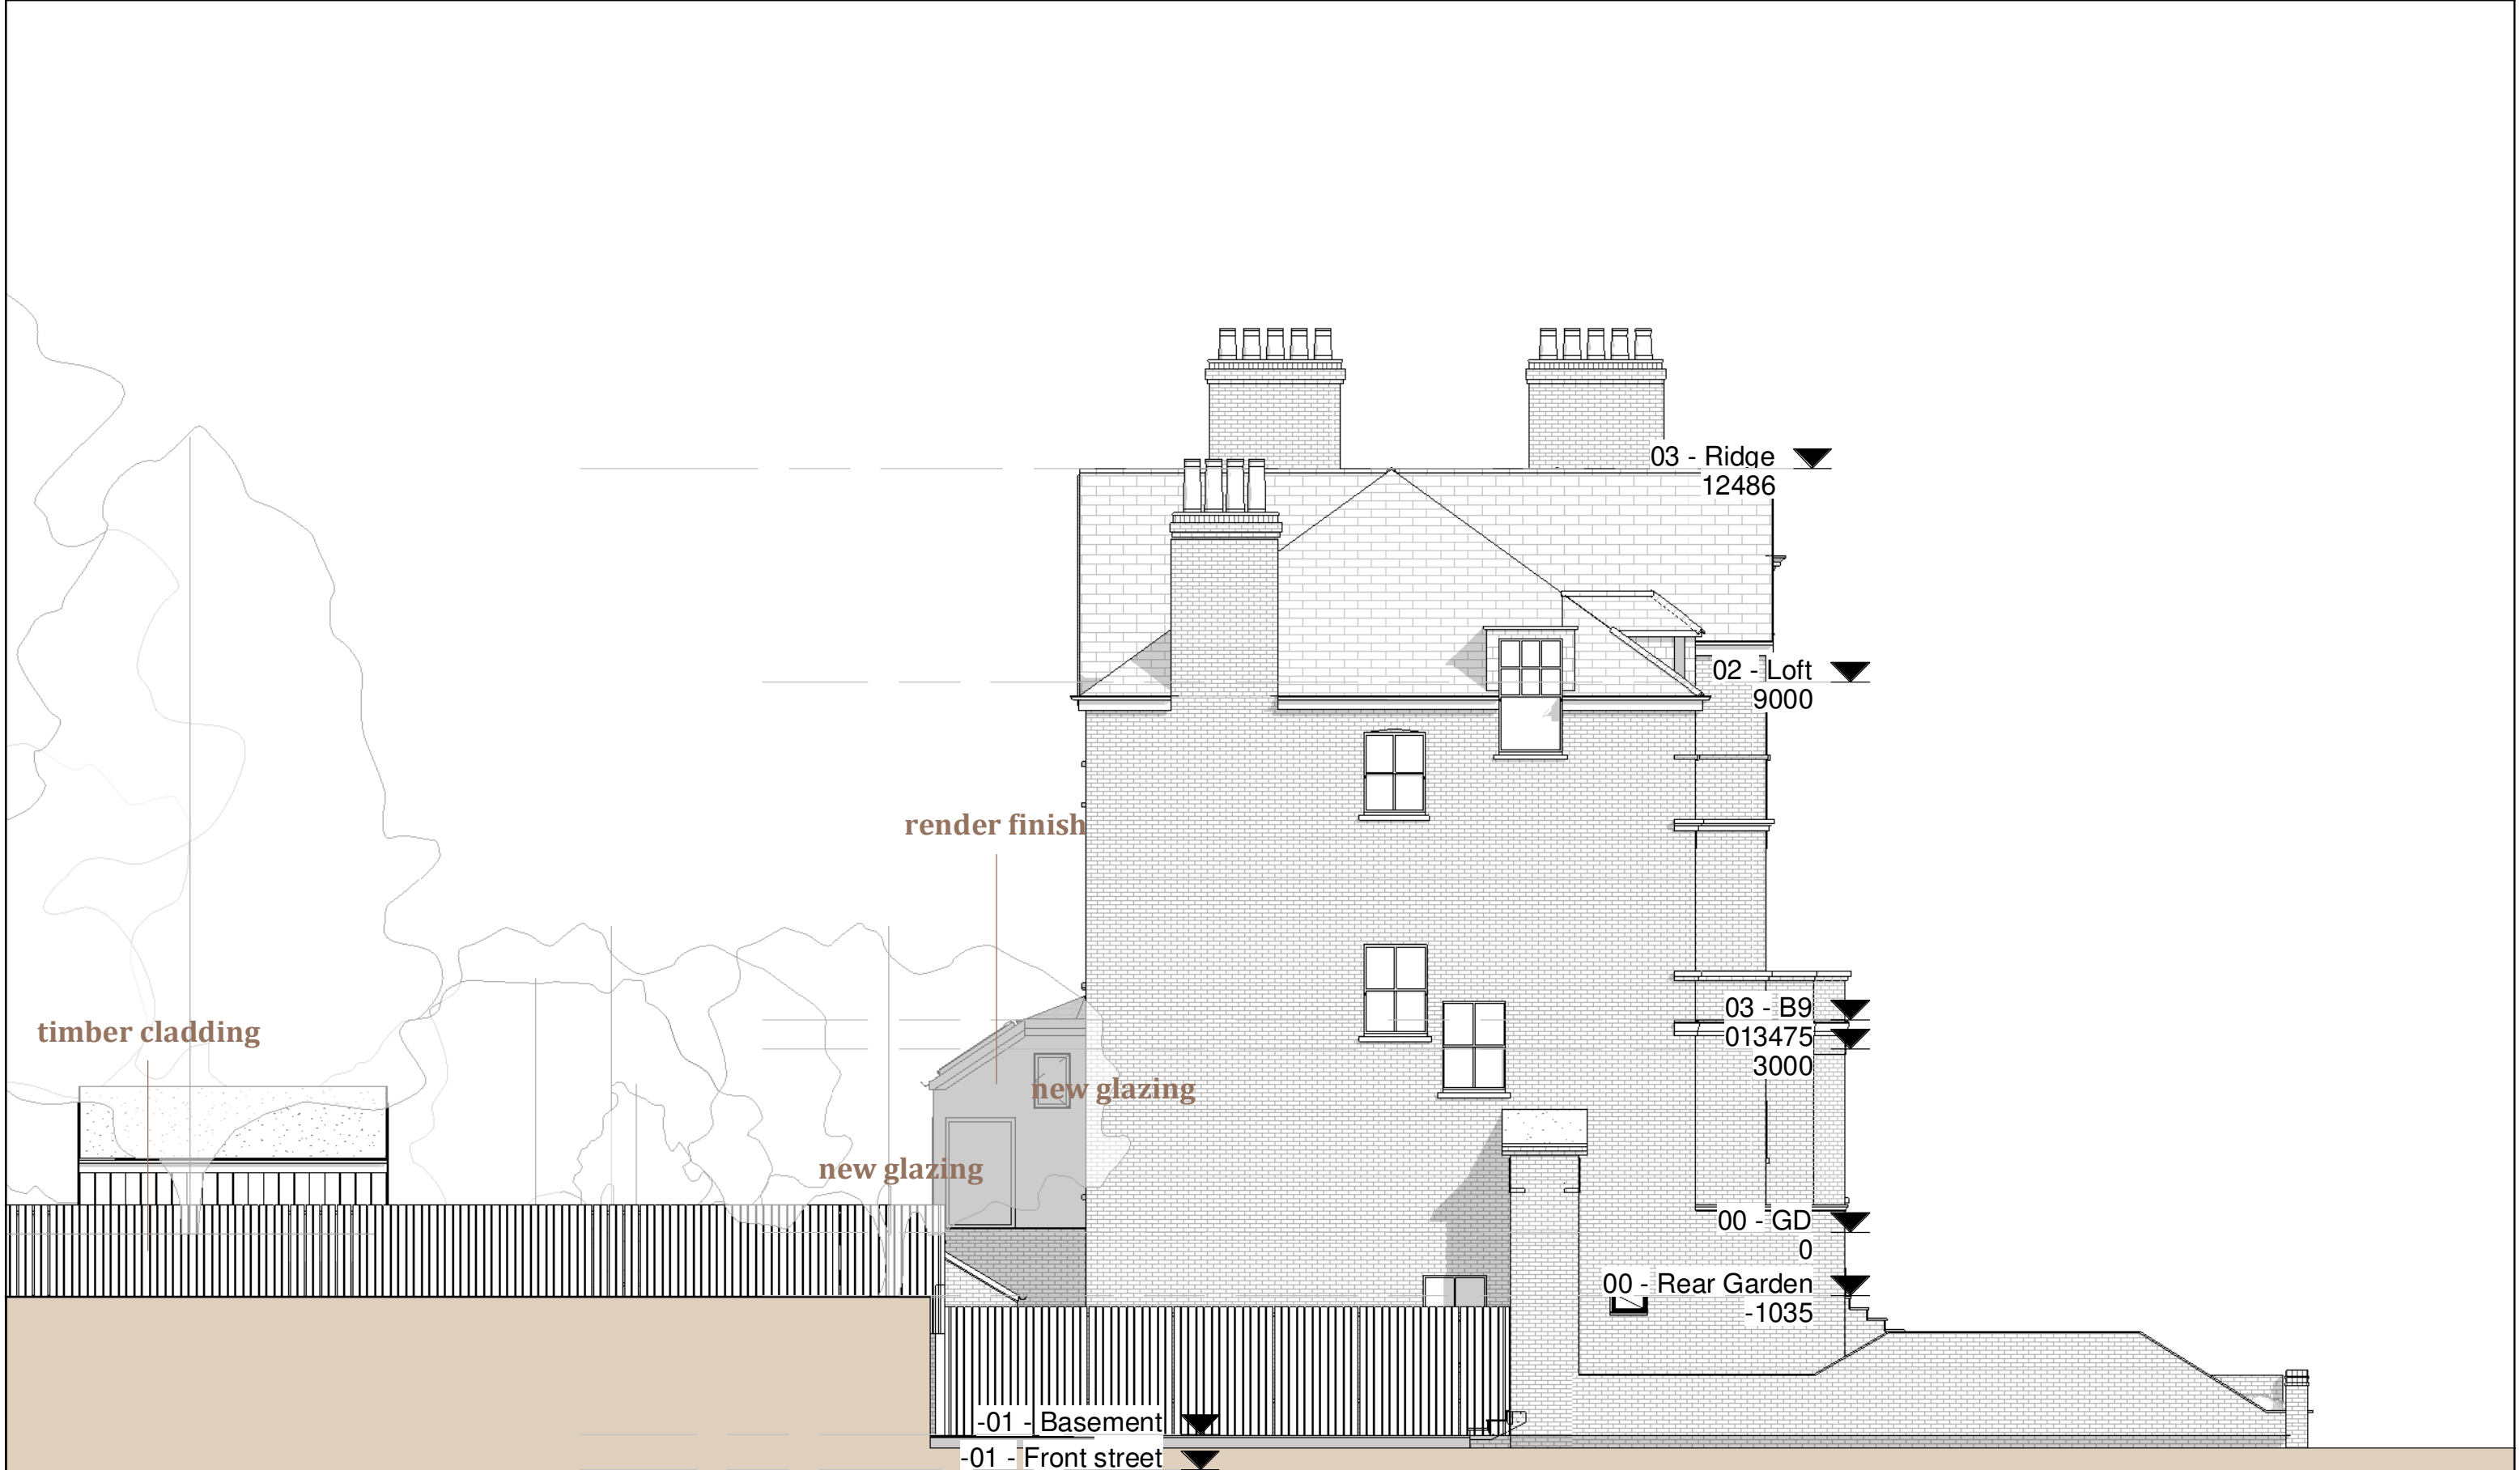

05/04/2023 19:32:02

Submitted For
Revision A Proposed set

Project Stage
Concept Design

Client Name
Ori Pliner

Project Address
48 Arkwright Road London NW3 6BH

N.A DESIGNS

**Please check all
dimensions on site
prior commencing
any work.**

Sheet name
PR. Side (Left) Elevation

Page No.
D. PR. 3. 2a

Scale | Come
indicato


A3

Project Code
NAD_063

Date: 05/04/2022



05/04/2023 19:32:05

 

Submitted For
Revision A Proposed set

Project Stage
Concept Design

Client Name
Ori Pliner

Project Address
48 Arkwright Road London NW3 6BH

N.ADESIGNS

Please check all
dimensions on site
prior commencing
any work.

Sheet name
PR. Rear Elevation


Page No.
D. PR. 3. 3a

Scale | Come
indicato

A3

Project Code
NAD_063

Date: 05/04/2022

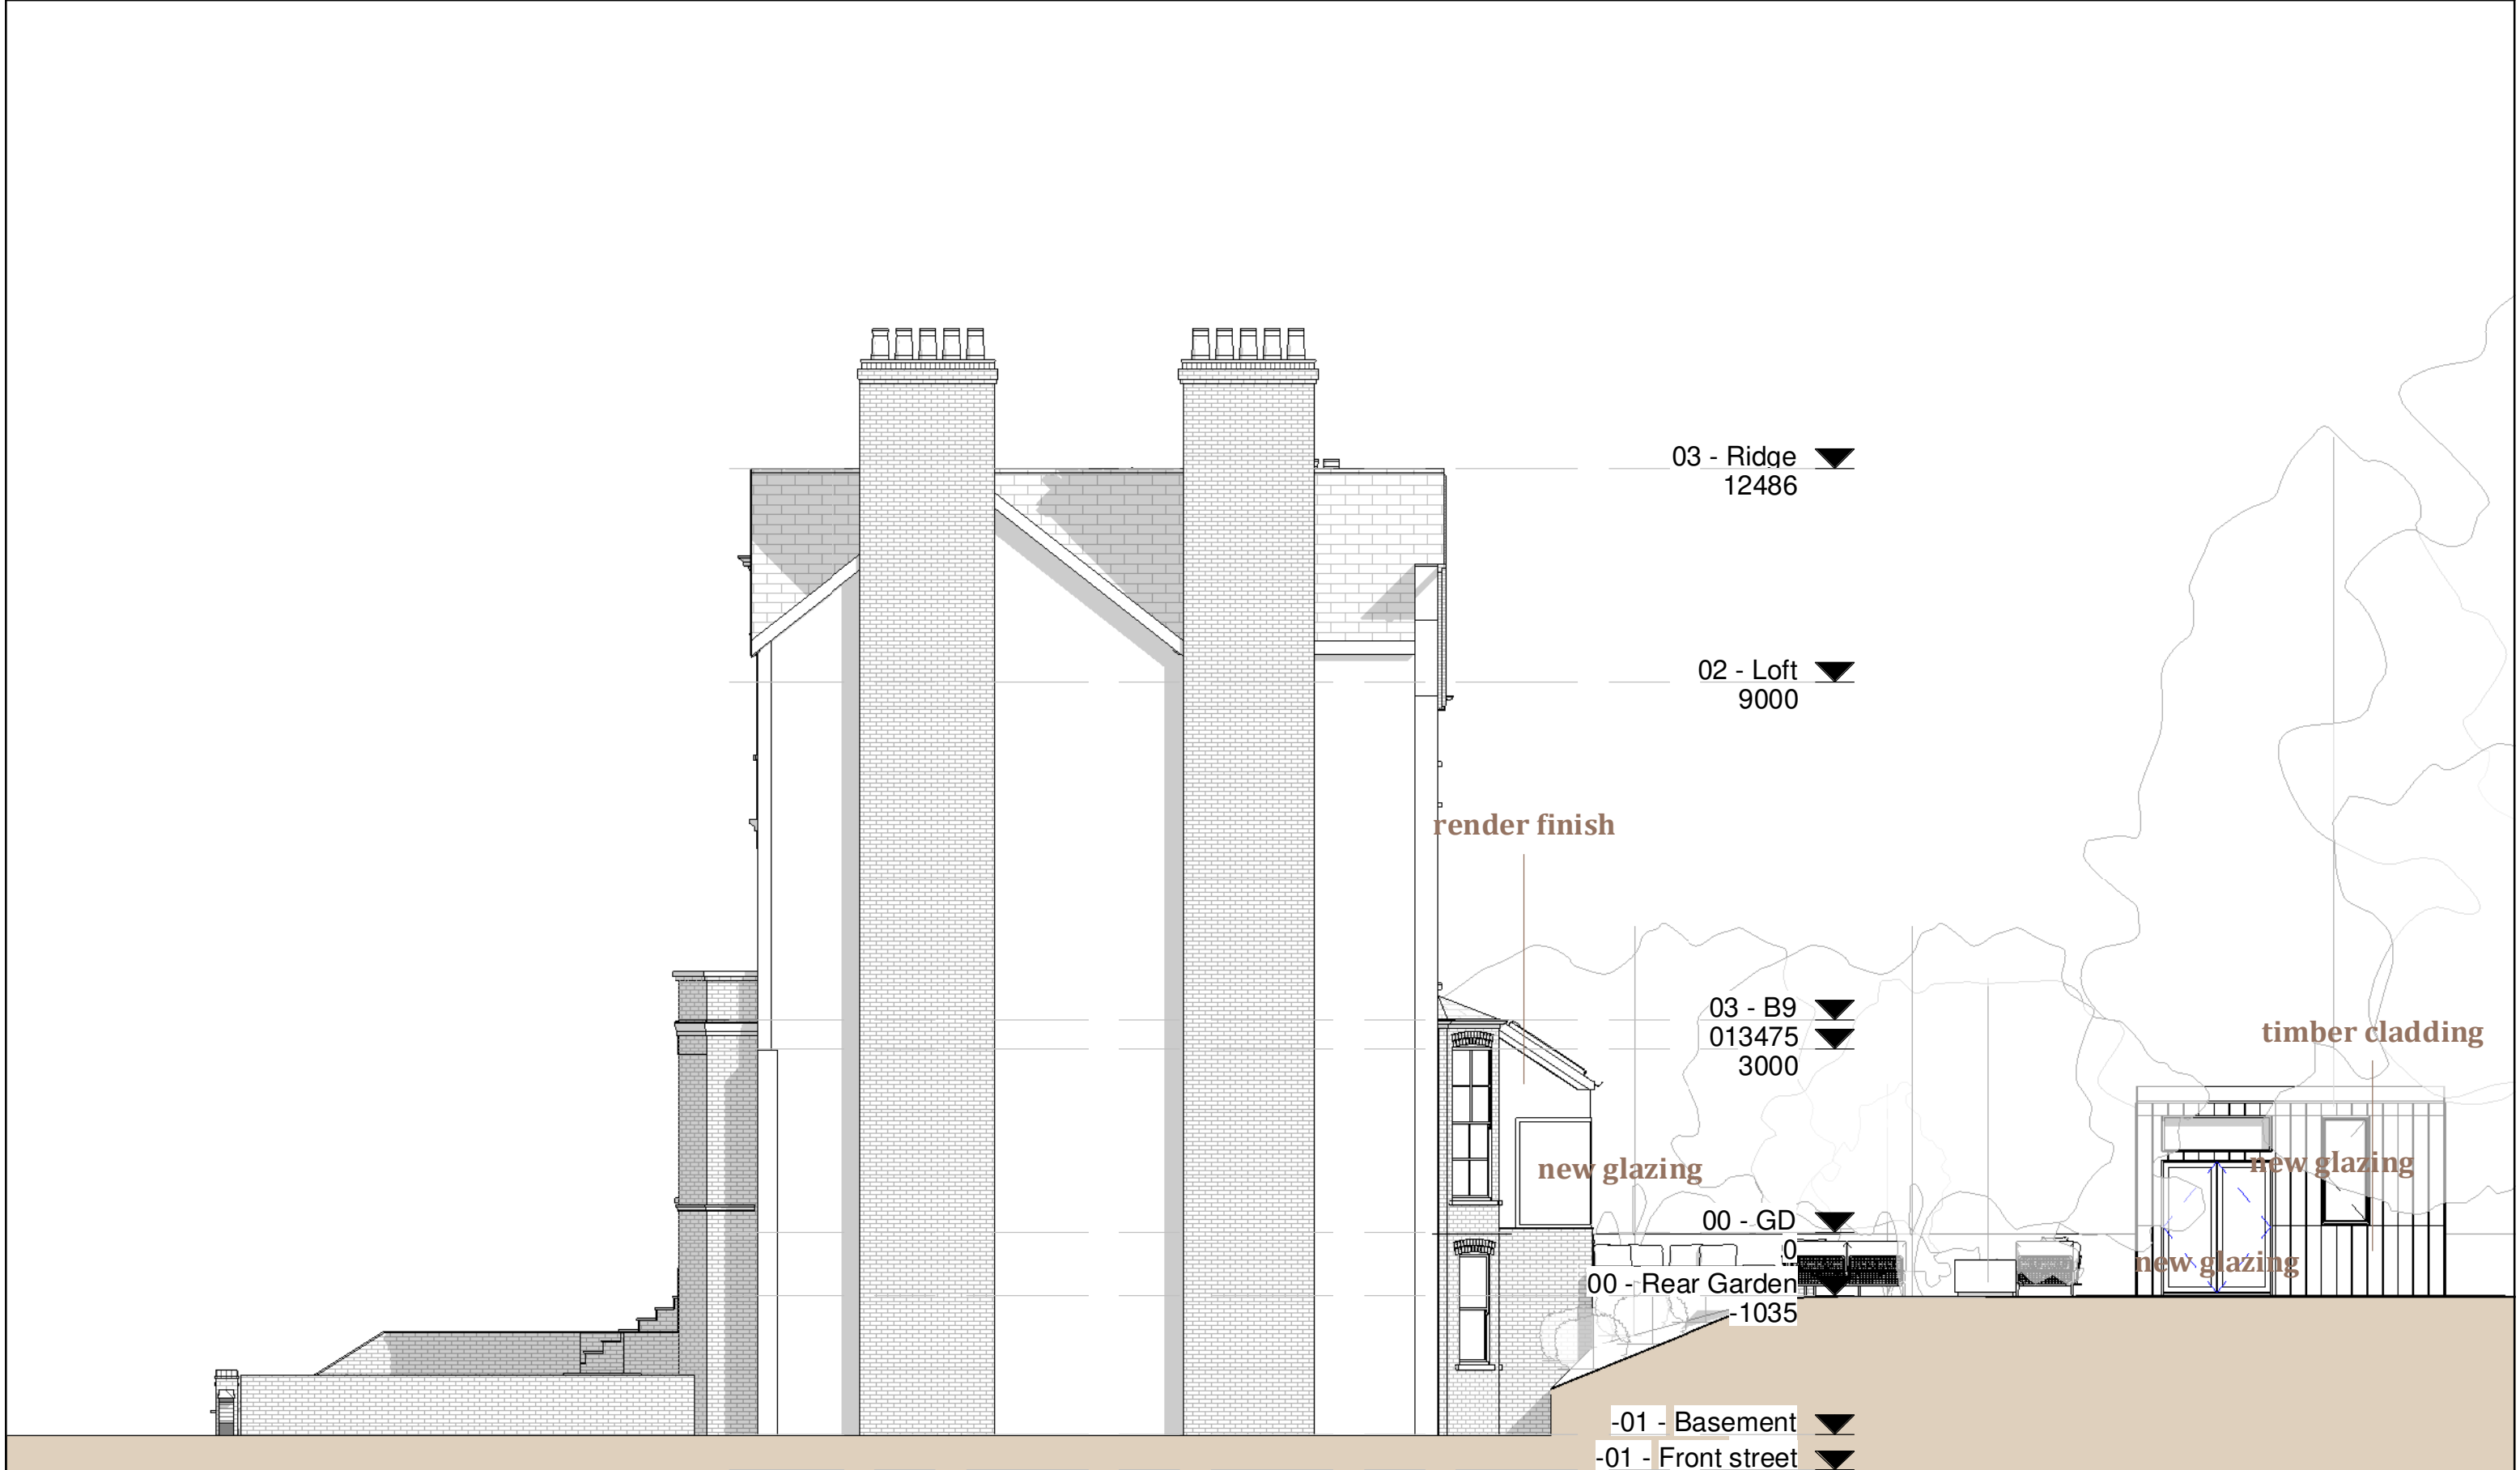

Side (Right) Elevation - EX - Copia 1

1 : 100

Submitted For
Revision A Proposed set

Project Stage
Concept Design

Client Name
Ori Pliner

Project Address
48 Arkwright Road London NW3 6BH

N.A DESIGNS

Please check all
dimensions on site
prior commencing
any work.

Sheet name
Side (Right) Elevation

Page No.
D. PR. 3. 4a

Scale | Come
indicate

A3

Project Code
NAD_063

Date: 05/04/2022