



FOR CONSTRUCTION PURPOSES DO NOT SCALE FROM THIS DRAWING.
ALL DIMENSIONS TO BE CHECKED ON SITE. ANY DISCREPANCIES MUST BE
REPORTED TO THE ARCHITECT FOR VERIFICATION PRIOR TO
COMMENCEMENT OF THE EFFECTED WORKS. IF IN DOUBT ASK. THIS
DRAWING IS COPYRIGHT.

Rev No	Date	Revision note
P1	06th Mar '23	PRELIMINARY ISSUE

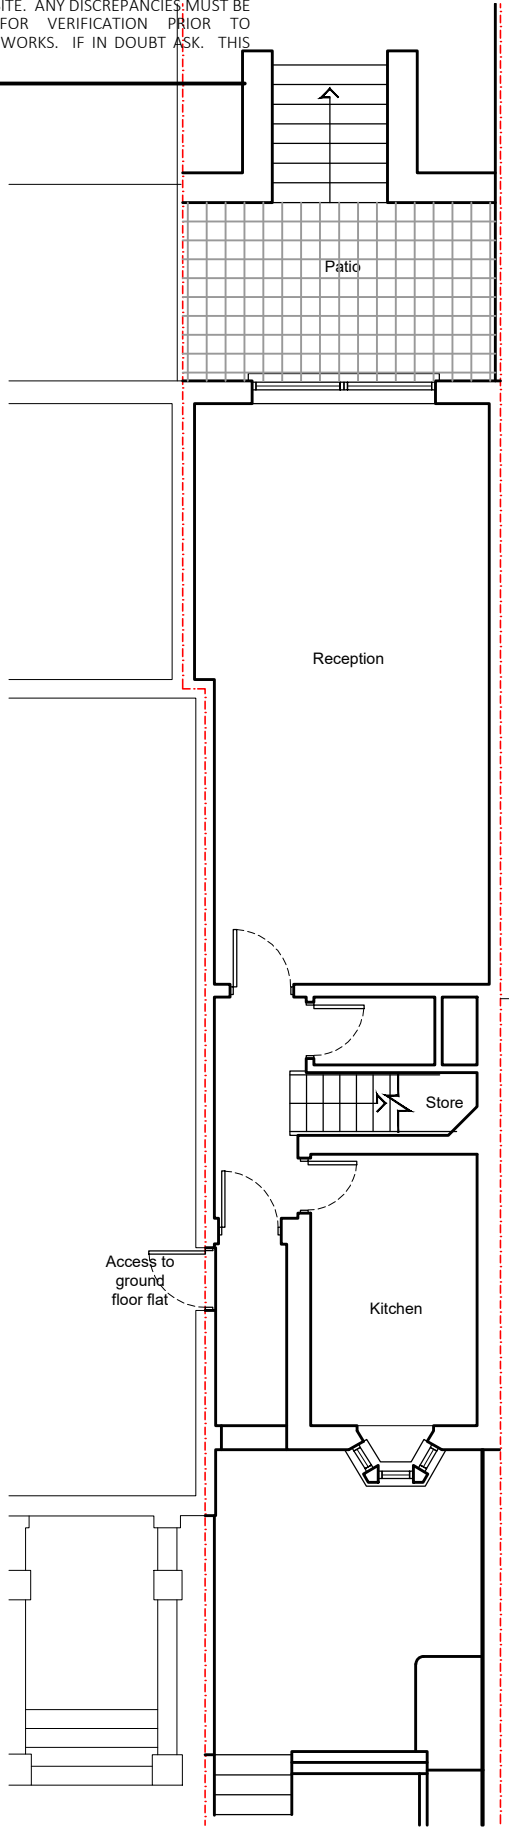


PROPOSED
GROUND FLOOR PLAN

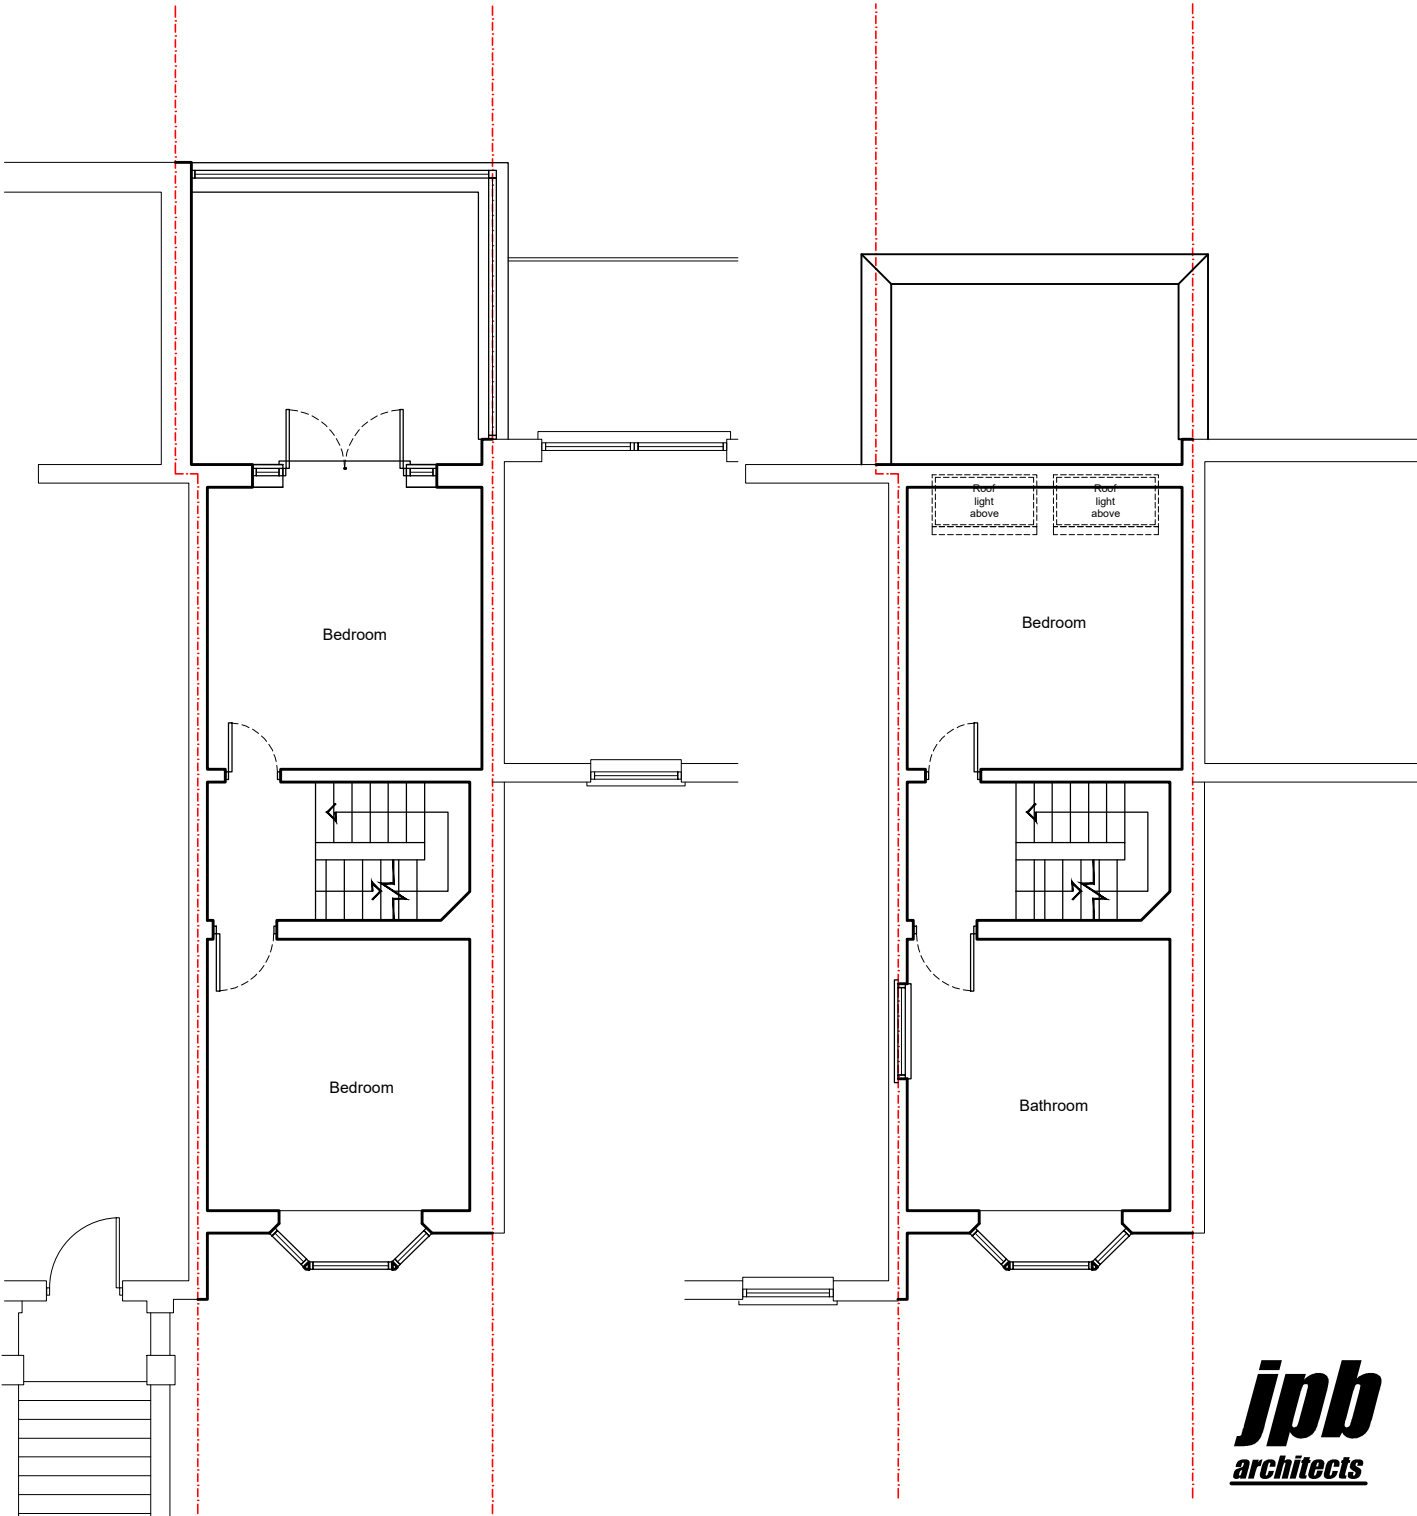

PROPOSED
FIRST FLOOR PLAN

PROPOSED
SECOND FLOOR PLAN

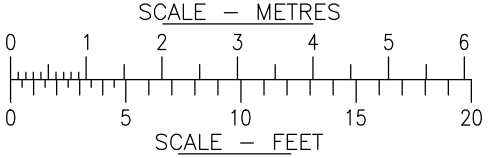

BROOK HOUSE
34A COWLEY MILL ROAD
UXBRIDGE UB8 2FX

TEL: (01895) 272 446
FAX: (01895) 272 483
EMAIL: admin@jpbarchitects.co.uk

JOB TITLE		
The Coach House 17 Parkhill Road London NW3 2YH		
DRG TITLE		
Proposed Floor plans		
SCALE	DATE	
1:100@A3	Mar '23	
JOB NO.	DRG NO.	REV
11247	210	P1