



4 Belsize Park Gardens


Belsize Park Gardens

Rear Garden side

6 Belsize Park Gardens

8 Belsize Park Gardens

**1** Existing Roof Plan  
Scale: 1:100 @ A3

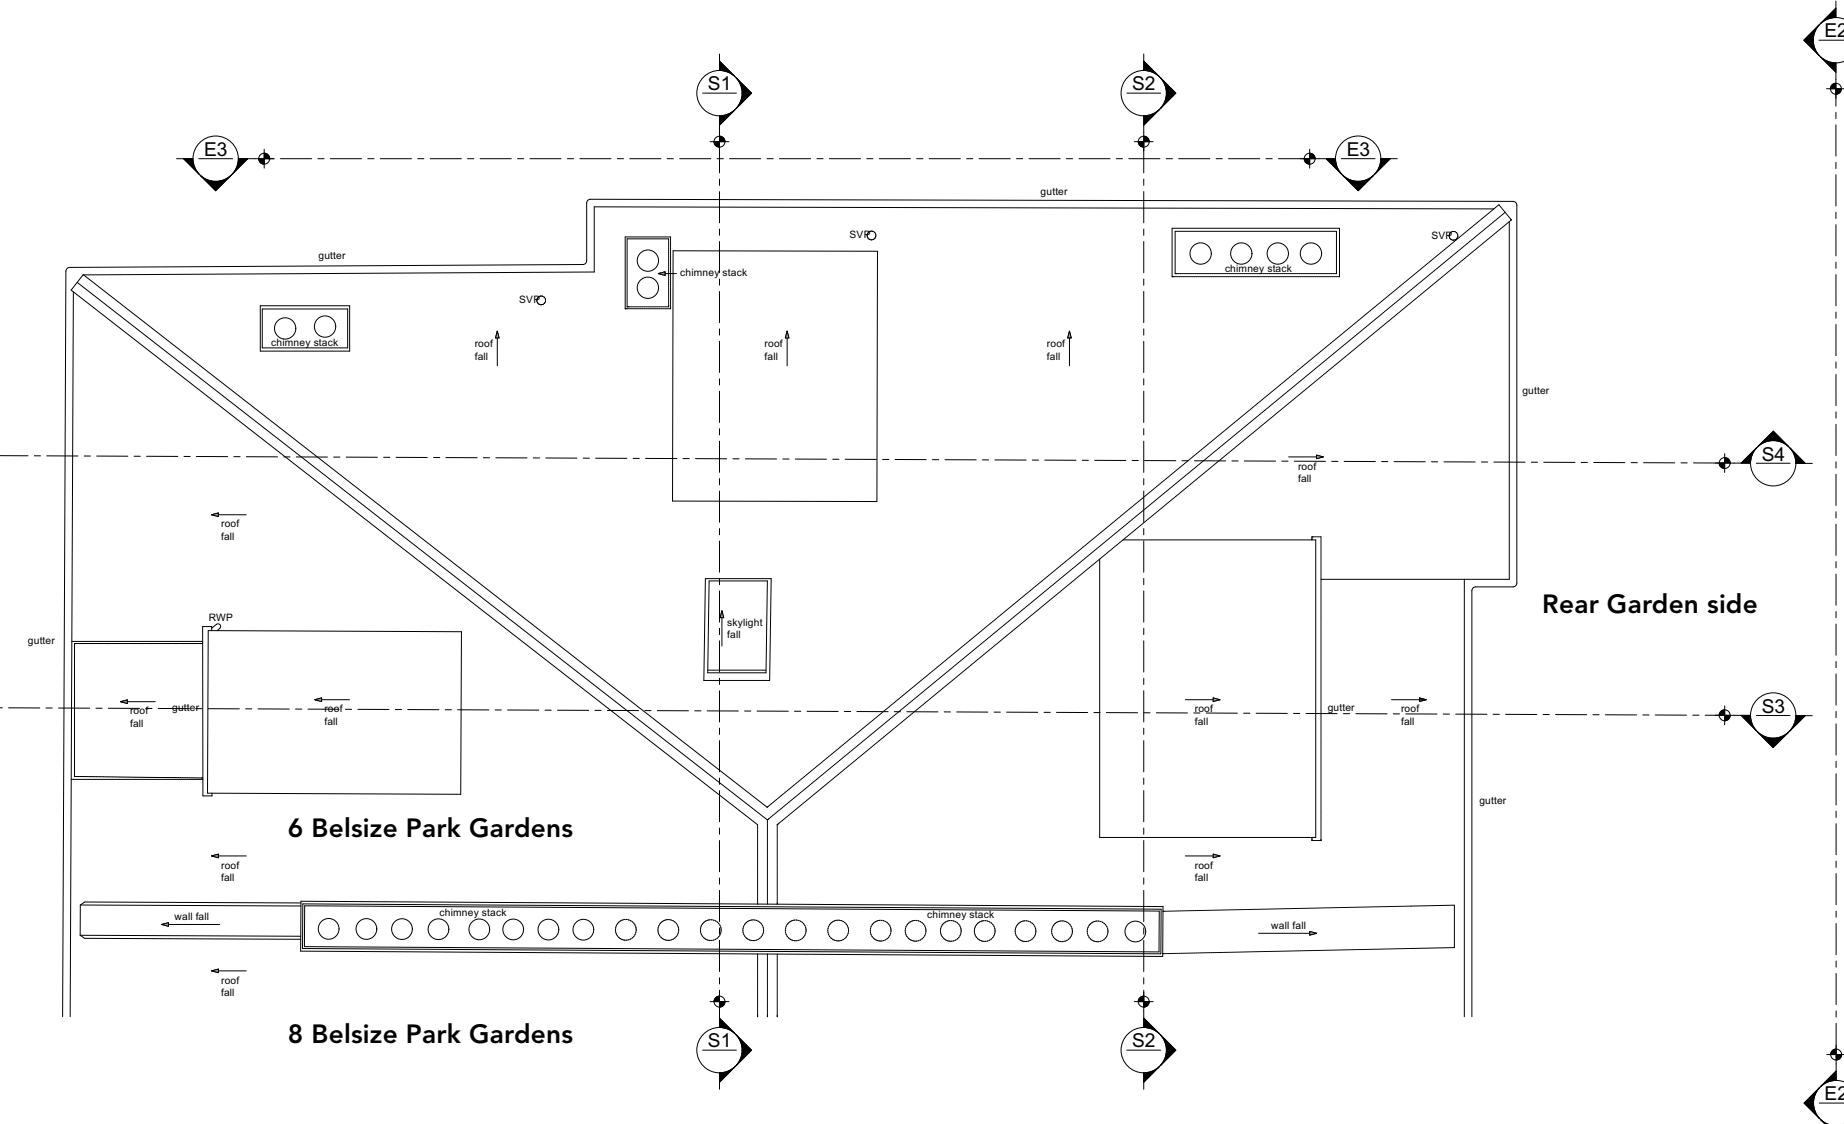

**Studio Jake Lai** Studio Jake Lai Limited  
6 St Peter's Street  
AL1 3LF  
www.StudioJL.co.uk

Revisions  
04.11.2022 - Issued for Pre-App  
21.04.2024 - Issued for Planning Application

Project Address:  
6B Belsize Park Gardens, NW3 4LD

Client / Employer:  
Private Client

Drawing No. + Drawing Title:  
014  
Existing Roof Floor Plan

Scale: 1:100 @ A3 | Date Created: 10.10.2022

Revision: P1

DO NOT SCALE FROM DRAWING. ALL DIMENSIONS TO BE CHECKED ON SITE. REPORT OMISSIONS AND DISCREPANCIES TO THE DESIGNER IMMEDIATELY.

