


EXISTING BLOCK PLAN  
SCALE 1:1250 @ A1



EXISTING SITE PLAN  
SCALE 1:500 @ A1

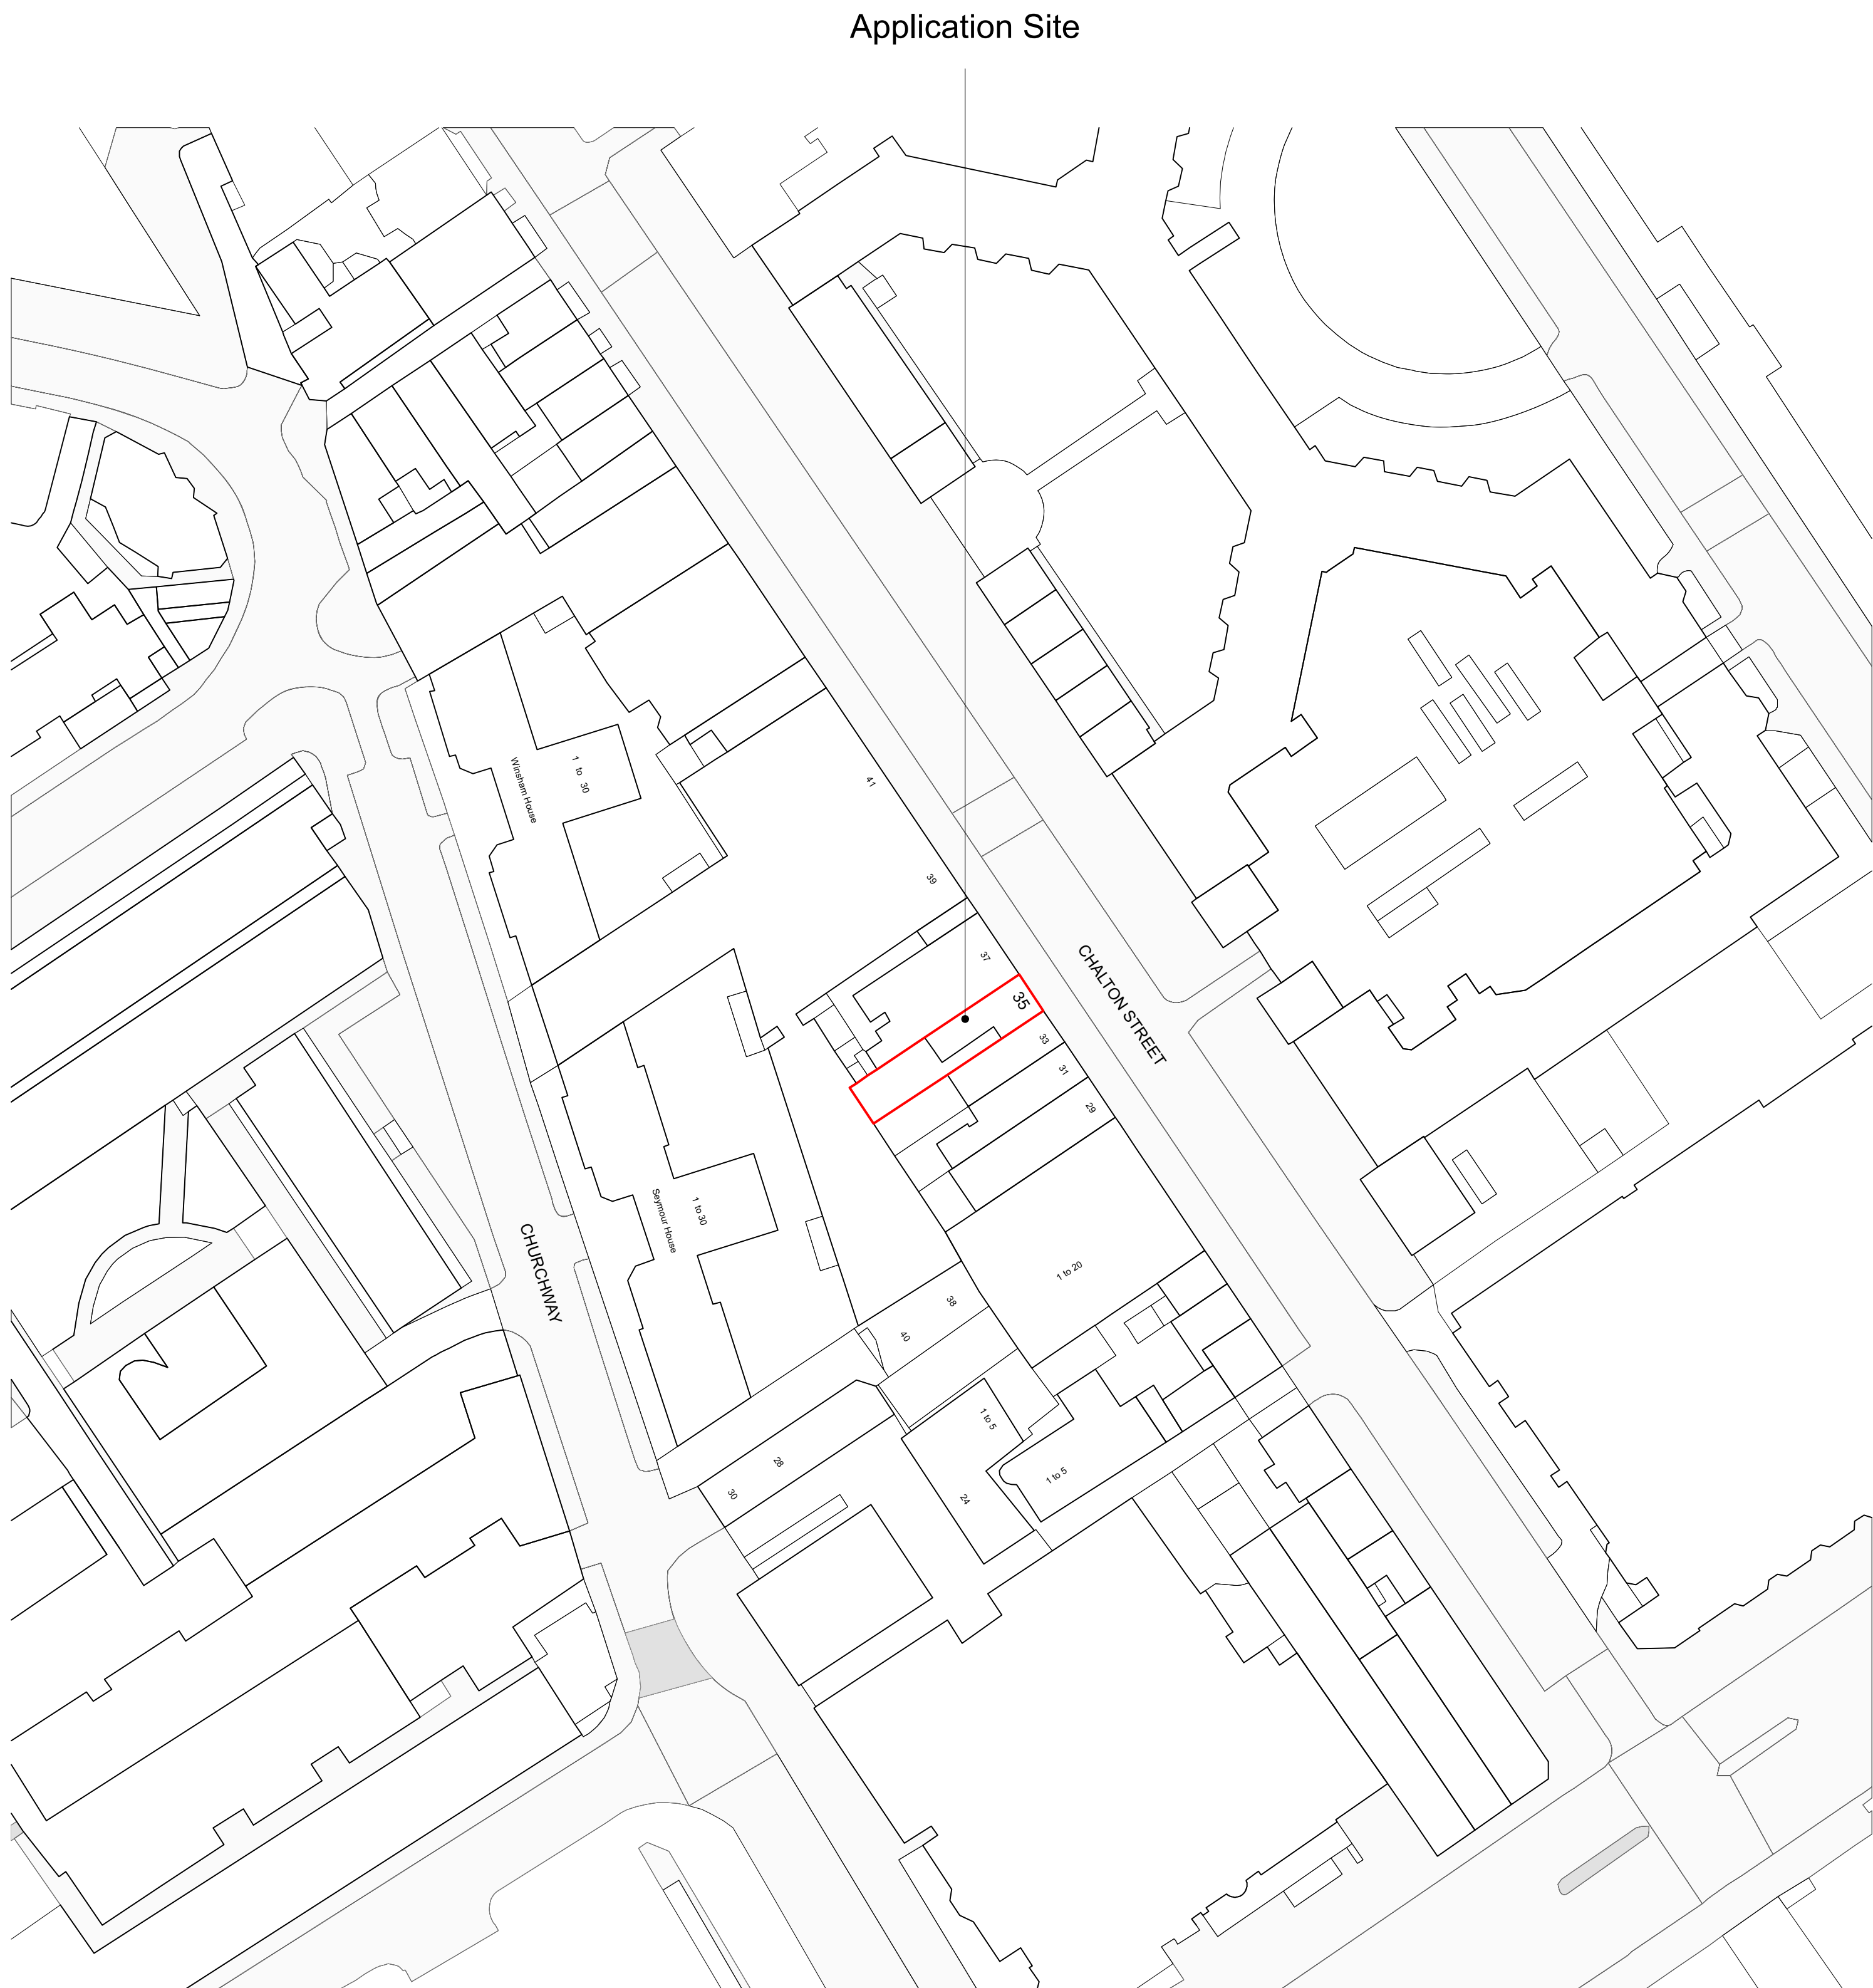




## Application Site

- This drawing is not for construction and for information purposes only.
- All dimensions to be confirmed on site.
- All discrepancies to be reported to the contract administrator.

### NOTES:
 
#### KEY:

-  = Existing Wall (Retained)
-  = Existing Wall (Removed)
-  = New Internal / External Wall

### REVISIONS:

#### SCALE BAR:



PROJECT:  Rear extension and internal alterations	WORK STAGE: 3 - Planning
	JOB NO: 2210A
	DATE: 20.04.2023
CLIENT: Dana Massey & Claire McGowan 35 Chalton Street, London, NW1 1JD	DRAWN BY: HA
	CHECKED BY: AP
	SCALE: 1:1250 & 1:500 @ A1
DRAWING TITLE:  Existing Site Plan	DRAWING NO: PL_E001
	REVISION NO:
	ISSUE TO:

**ashton porter**  
architects

algal ashton UCL Dip Arch  
andrew porter UCL Dip Arch RIBA

11 second avenue  
bush hill park  
enfield  
midx en1 1bt  
t: 020 8372 1619